


PLANT LIST

SYMBOL	BOTANICAL NAME	COMMON NAME	QTY	SIZE	COMMENTS
TREES					
(Symbol)	ACACIA GREGGII	CAT-CLAW ACACIA	13	24"BOX	
(Symbol)	CELTIS RETICULATA	HACKBERRY	6	15 GAL	
(Symbol)	CERICIS OCCIDENTALIS	WESTERN REDBUD	10	24"BOX	
(Symbol)	CHILOPSIS LINEARIS	DESERT WILLOW	9	15 GAL	
(Symbol)	FRAXINUS VELUTINA CORIACEA	NATIVE ASH	42	24"BOX	
(Symbol)	PROSOPIS GLANDULOSA	NATIVE HONEY MESQUITE	22	24"BOX	
SHRUBS & GROUND COVER					
(Symbol)	ARTEMISIA TRIDENTATA	SAGEBRUSH	31	1 GAL	
(Symbol)	BACCHARIS SAROTHOIDES	DESERT BROOM	158	5 GAL	MALE VARIETIES ONLY
(Symbol)	BAILEY MULTIRADIATA	DESERT MARIGOLD	171	1 GAL	
(Symbol)	CASSIA COVESII	DESERT SENNA	68	5 GAL	
(Symbol)	ENCELIA FARINOSA	BRITTLEBUSH	21	5 GAL	
(Symbol)	NANDINA DOMESTICA 'NANA COMPACTA'	DWARF HEAVENLY BAMBOO	67	5 GAL	
(Symbol)	OENOTHERA BERLANDIERI	EVENING PRIMROSE	115	1 GAL	3' o.c.
(Symbol)	VERBENA GOODINIGII	MOJAVE VERBENA	603	1 GAL	2' o.c.
(Symbol)	YUCCA RECURVIFOLIA	CURVE LEAF YUCCA	71	5 GAL	
(Symbol)	EXISTING TREES				

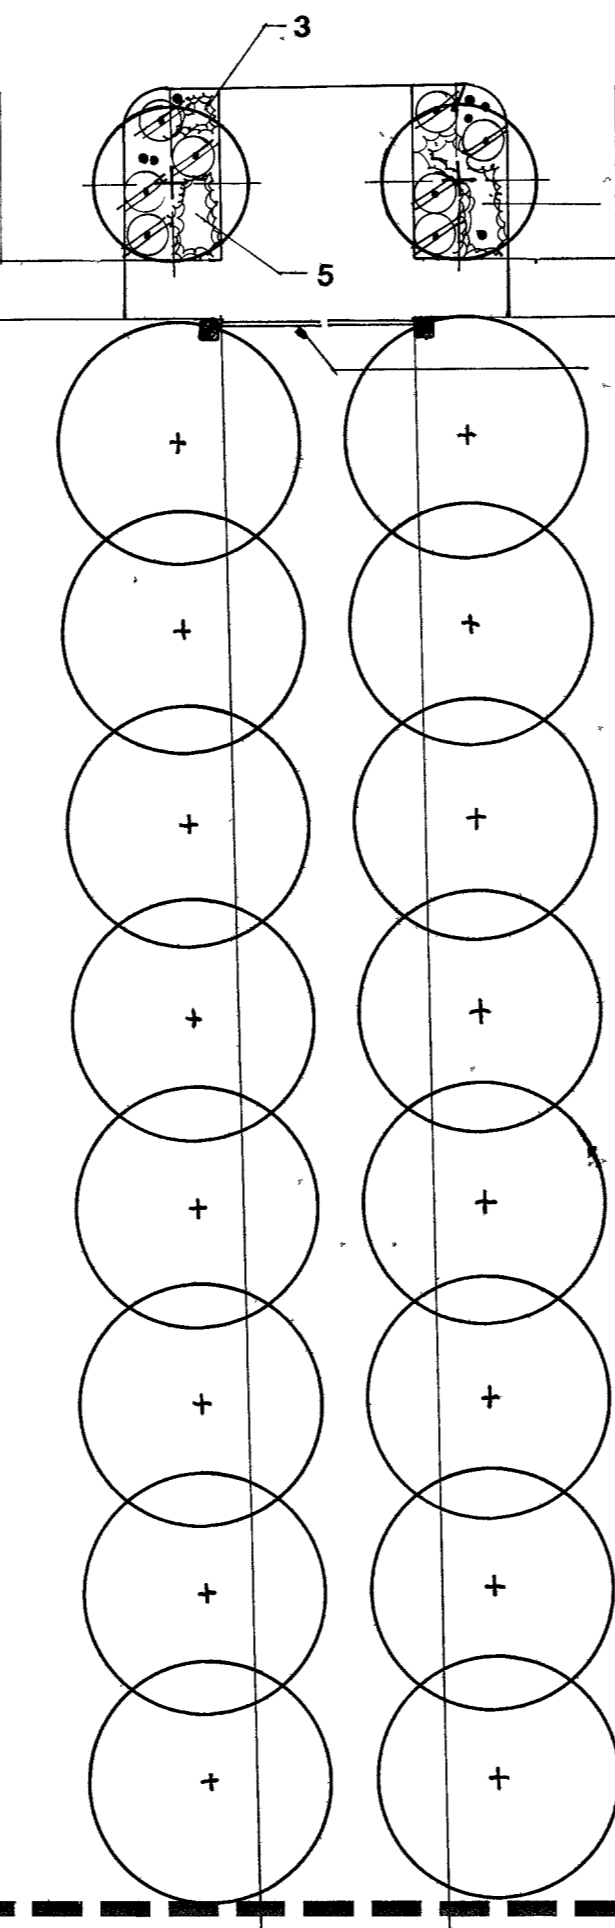

ENTRY GATE SEE ARCHITECT PLANS SHEET A1.2


SEED LAWN AREA SEE NOTES

NOTES:

1. CONTRACTOR IS RESPONSIBLE TO VERIFY ALL PLANT QUANTITIES, THE PLANT LIST IS FOR REFERENCE ONLY.
2. LANDSCAPE ARCHITECT IS TO APPROVE ALL PLANT MATERIAL PRIOR TO INSTALLATION, WITH 48 HOUR NOTICE.
3. PLANT MATERIAL TO HAVE IDENTIFICATION TAGS ON 10% OF TOTAL QUANTITY.


BUILDING LEGEND

- 1 BUNKHOUSE
- 2 MACHINE BUILDING AND GARAGE
- 3 OFFICE AND STABLE BUILDING
- 4 CHICKEN COOP
- 5 CHICKEN COOP
- 6 STABLES AND DAIRY BUILDING
- 7 FEED SHELTER
- 8 ANIMAL HOUSING
- 10 PIG PEN
- 13 ADOBE HUT
- 16 VISITORS CENTER
- 17 GUEST HOUSE
- 18 PUMP HOUSE
- 19 DUPLEX
- 20 GAZEBO
- 21 ROOT CELLAR
- 22 SWIMMING POOL
- 23 BATH HOUSE
- 24 GENERATOR BUILDING
- 25 WATER TOWER
- 26 SPRING HOUSE AND WELL
- 27 POWER HOUSE
- 32 HAY BARN

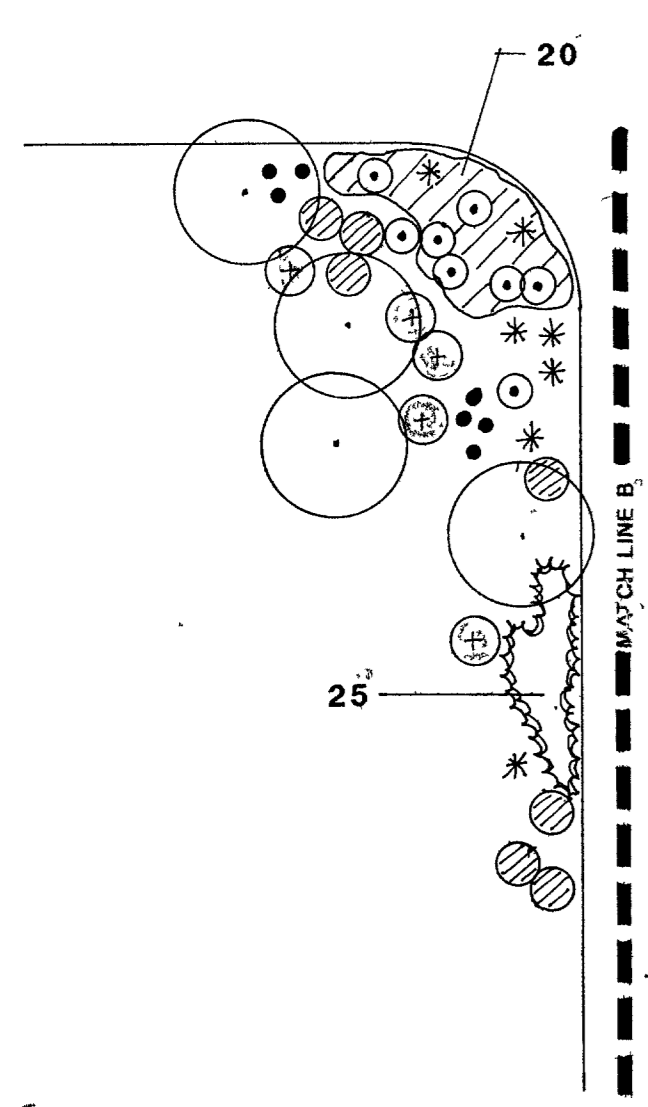

101275

JWZUNINO & ASSOCIATES
A LANDSCAPE ARCHITECTURAL FIRM
Scale 1"=20'-0"
JWZ JOB NO. 92482

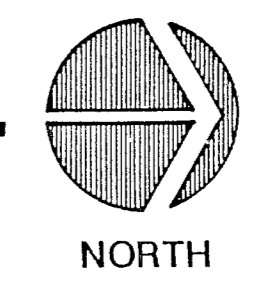

Francis J. Koenig AIA
Wayne P. Schreyer AIA
Thomas M. Shea AIA

HSA ARCHITECTS, INC.
Architecture Planning Interiors
1531 West Daley Boulevard, Las Vegas, Nevada 89102
(702) 383-0077 FAX (702) 383-0067

Sheet Title: **PLANTING PLAN**
Project Title: **FLOYD LAMB STATE PARK**
Sheet No: 92482
Date: 7/1/94
Drawn by: JWZ
Check: JWZ
Sheet: **L2.02**
7