
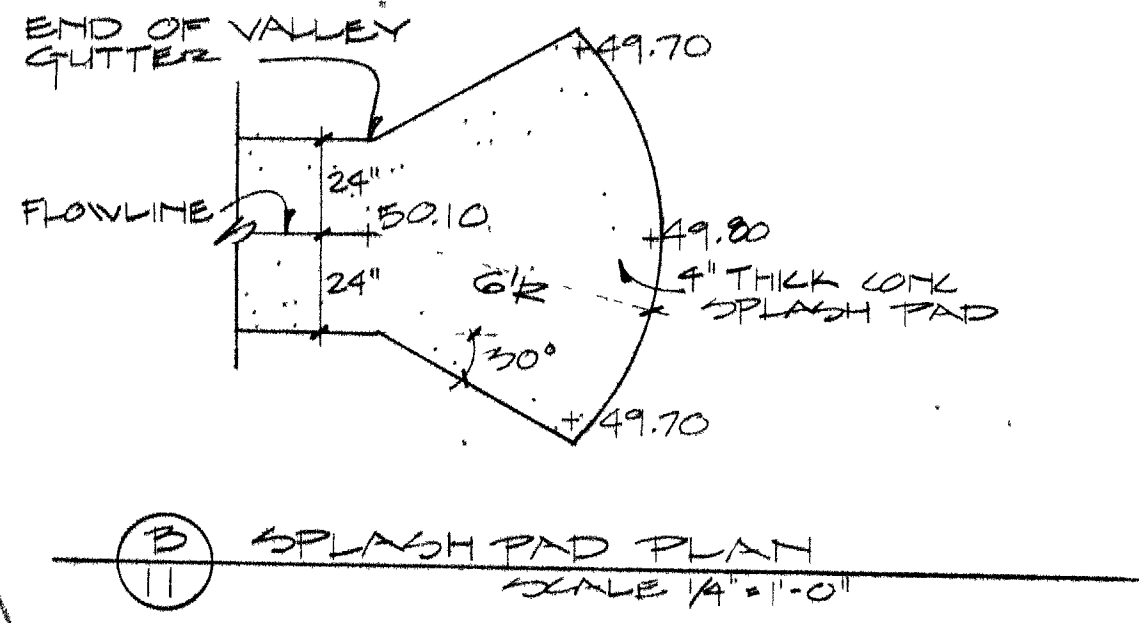


GRADING LEGEND

	EXISTING CONTOUR
	PROPOSED CONTOUR
	EXISTING DRAINAGE
	PROPOSED DRAINAGE
	GRADING LIMIT LINE
	FINISH GRADE
	TOP OF CURB
	FLOW LINE
	FINISH FLOOR
	BENCH MARK

NOTES

- 1) Finish grade within dripline of all existing trees must not exceed 6" above existing grade.
- 2) Provide smooth transition between new finished grading and existing terrain.
- 3) Fill provided by owner stockpiled @ location shown on sheet 3.

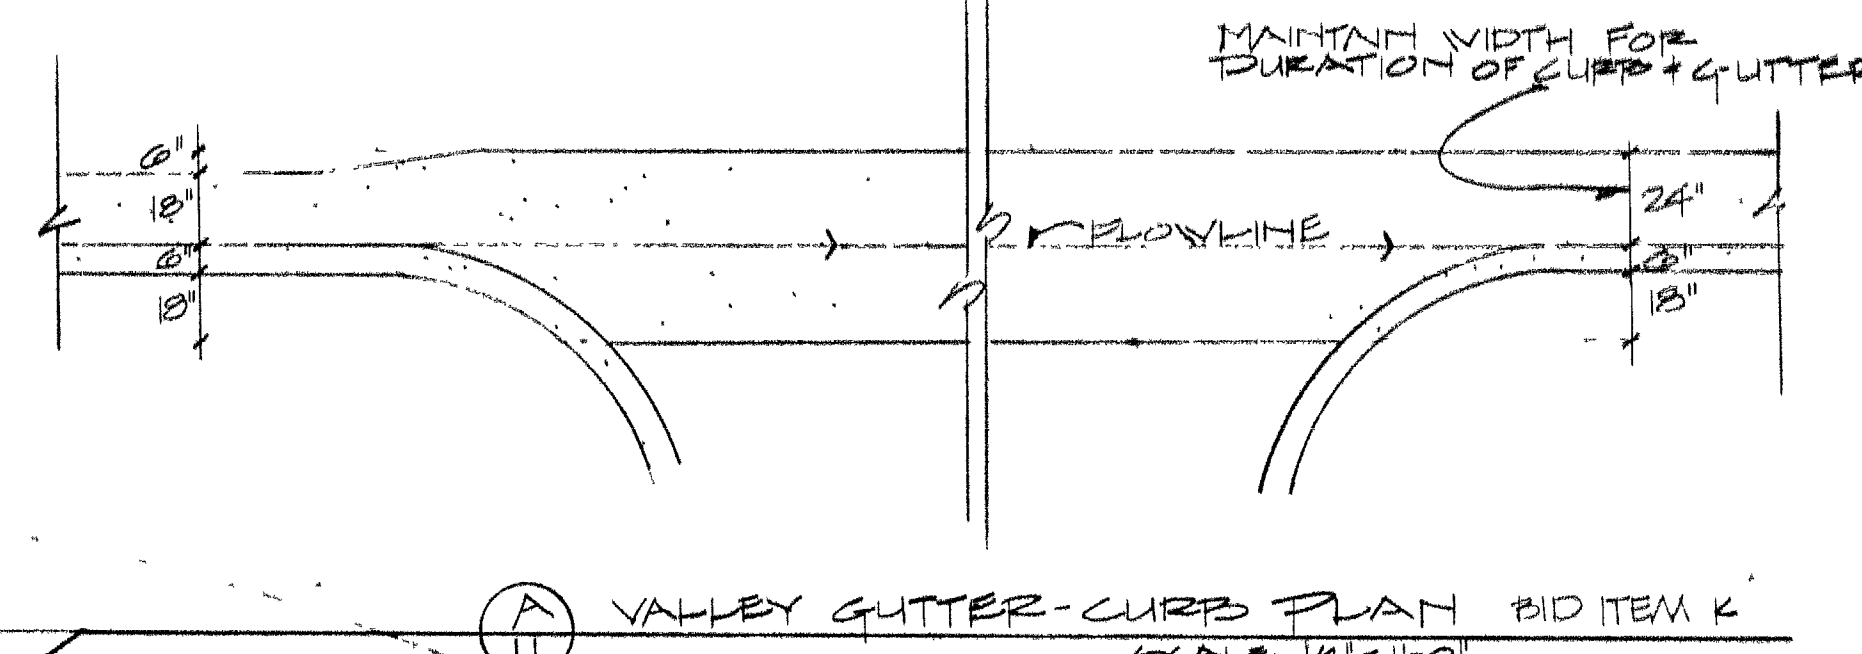

CHARLES SALADINO-LANDSCAPE ARCHITECT-ASLA-LTD
GRADING PLAN AREA F
 FLOYD LAMB STATE PARK "TULE SPRINGS"
 1395 HASKELL ST. SUITE C-RENO, NEVADA-89509
 11