


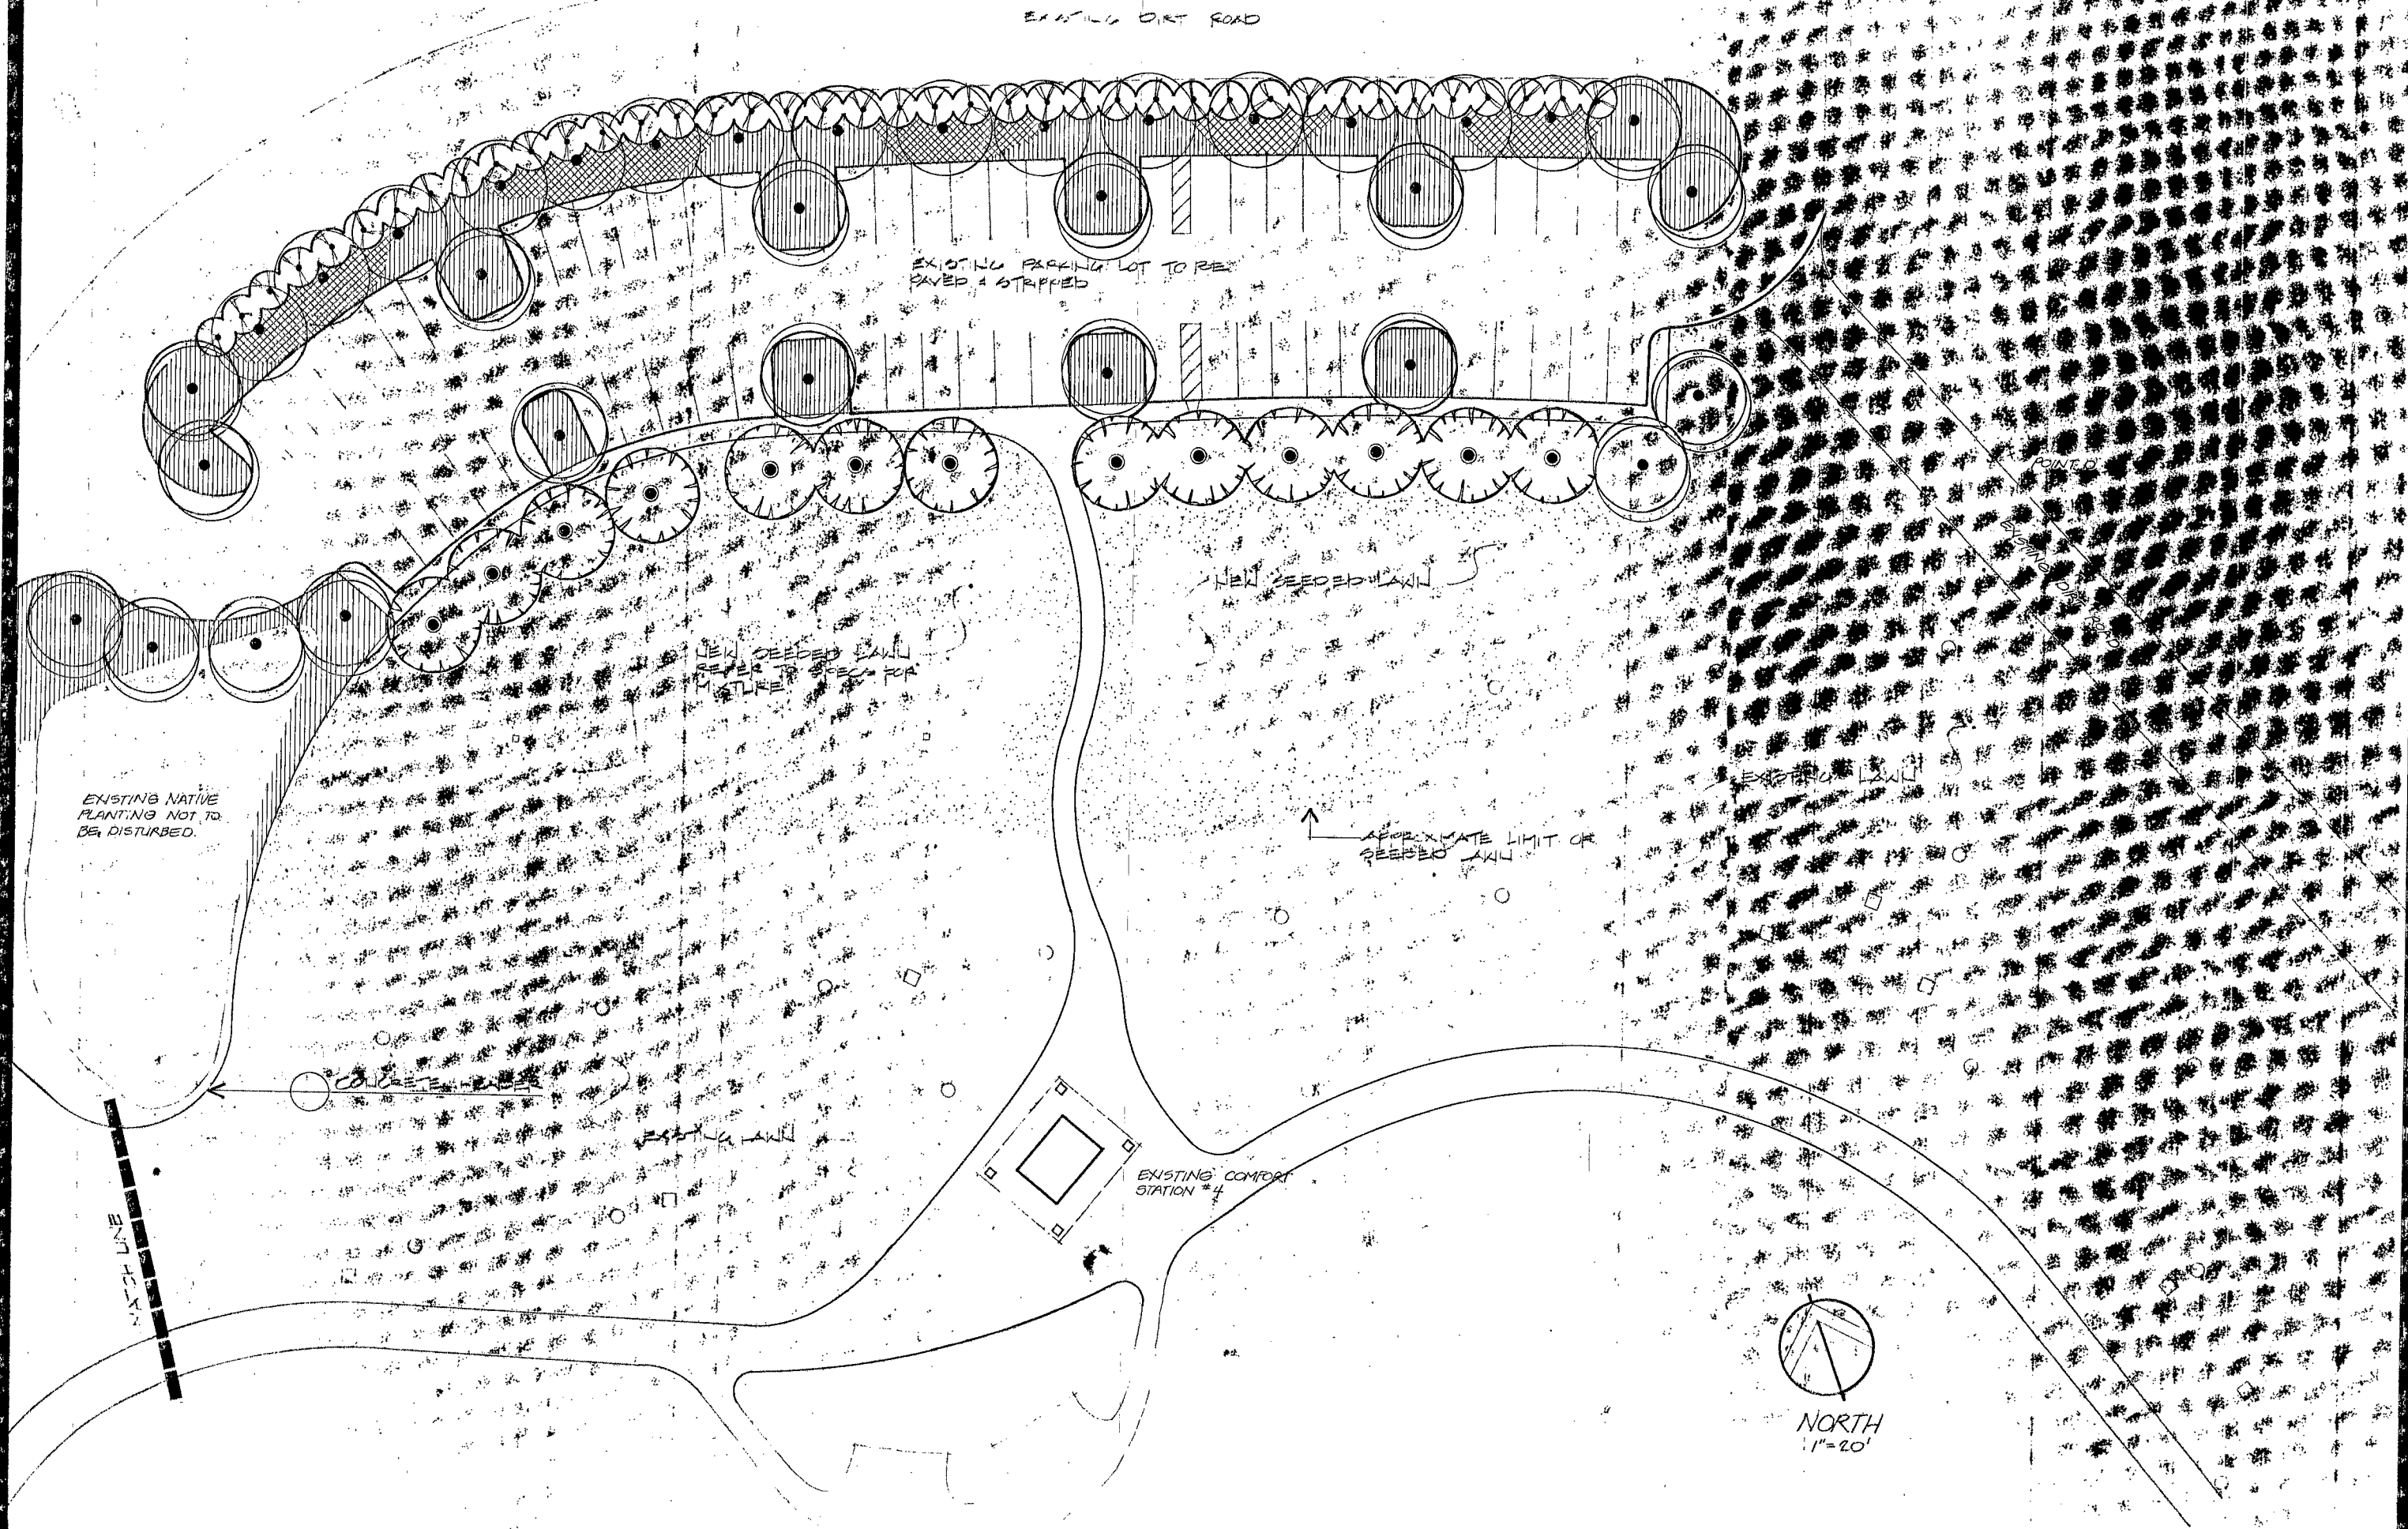

FILE NO. 77-83755-A-4490
PROJ. NO. 24-00-00015
DATE 11/11/83
PROJ. DESIGNER DOB MARTIN

FLOYD LAMB STATE PARK
LANDSCAPE PLAN

DEPARTMENT OF CONSERVATION AND NATURAL RESOURCES
NEVADA DIVISION
STATE PARKS