



SLOPE PROTECTION  
DETAIL - ADDITIVE BID (B)  
ITEM SCALE: 1/2" = 1'-0"

NOTE:  
HEAVY COMPACTION EQUIPMENT IS NOT TO BE USED WITHIN 5' OF ANY CONCRETE STRUCTURE.  
A 1" LAYER OF BENTONITE IS TO BE LAID TO A MIN. DISTANCE OF 10' AROUND ALL STRUCTURES.  
APPROVED SOURCE:  
INDUSTRIAL MINERAL VENTURES, INC.  
1800 E. SAHARA AVE. SUITE 107  
LAS VEGAS, NEV. 89104  
(702) 787-7424  
CLAY LINER IS TO BE AT 90% COMPACTION AS PER SPEC'S.

- PROPOSED 3:1 SLOPE
- NEW CLAY LINER
- EXISTING SLOPE
- EXIST. 12" RCP PIPE
- NEW ROCKWELL #246 PIPE REPAIR CLAMP
- CONCRETE COLLAR PULPED AROUND CLAMP
- NEW 12" RCP PIPE

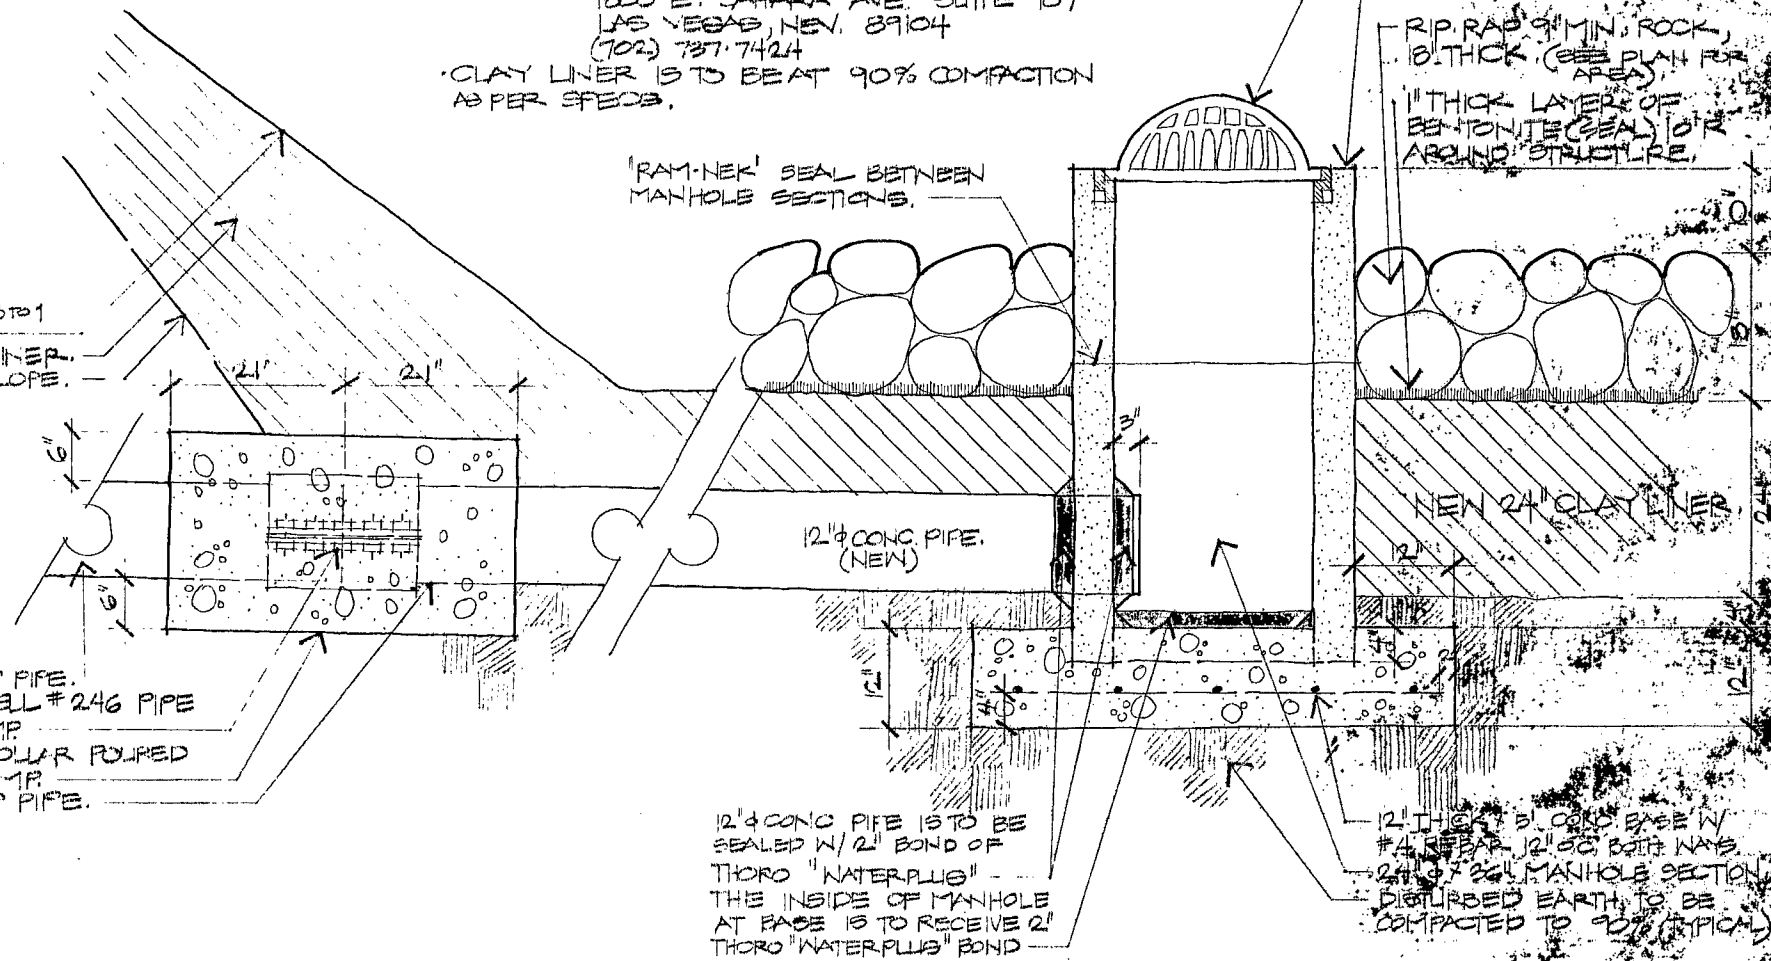

MULBERRY POND TRANSFER STRUCTURE - OUTLET  
SCALE: 1" = 1'-0" (A)

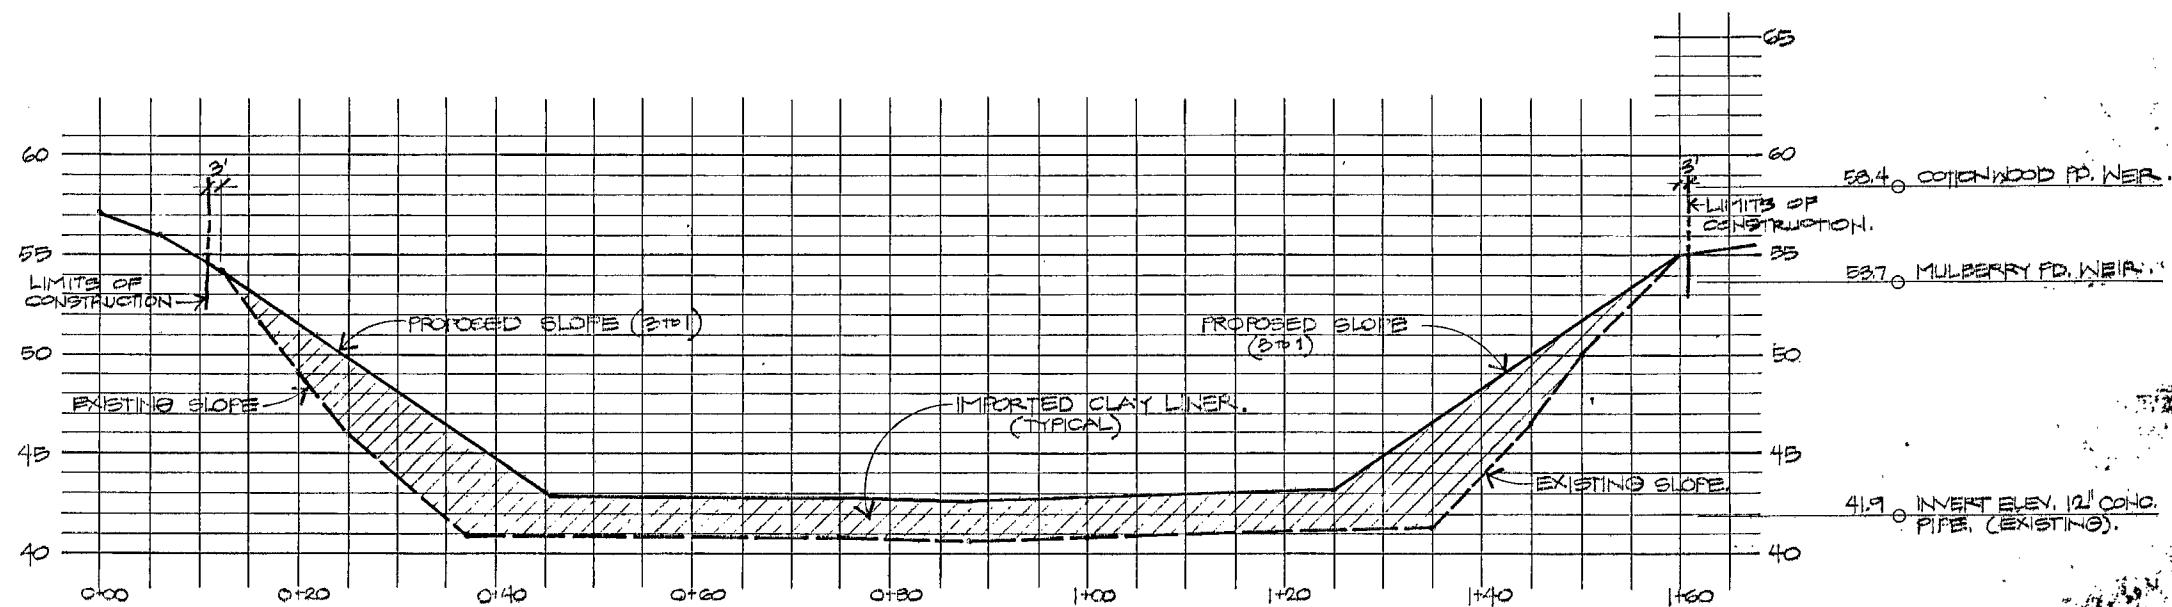

SECTION A-A (TYPICAL)  
SCALE: 1" = 10' HORIZONTAL  
1" = 5' VERTICAL

DATE	11/15/00
REVISIONS	

FILE NO.	11-01-00-00-00-00-00
PROJ. NO.	02-000-00-00-00-00
PROJ. COORD.	CD
DRAWING	11-01-00-00-00-00-00
DESIGNED BY	
CHECKED BY	
INSTRUMENTED BY	
ASST. ADM. PERS.	
ADM. PERS.	
DIV. ADMIN.	

MULBERRY POND SECTION  
DETAILS

DEPARTMENT OF CONSERVATION AND NATURAL RESOURCES  
NEVADA DIVISION  
OF STATE PARKS  
CAPITOL COMPLEX, CARSON CITY, NEVADA 89710