



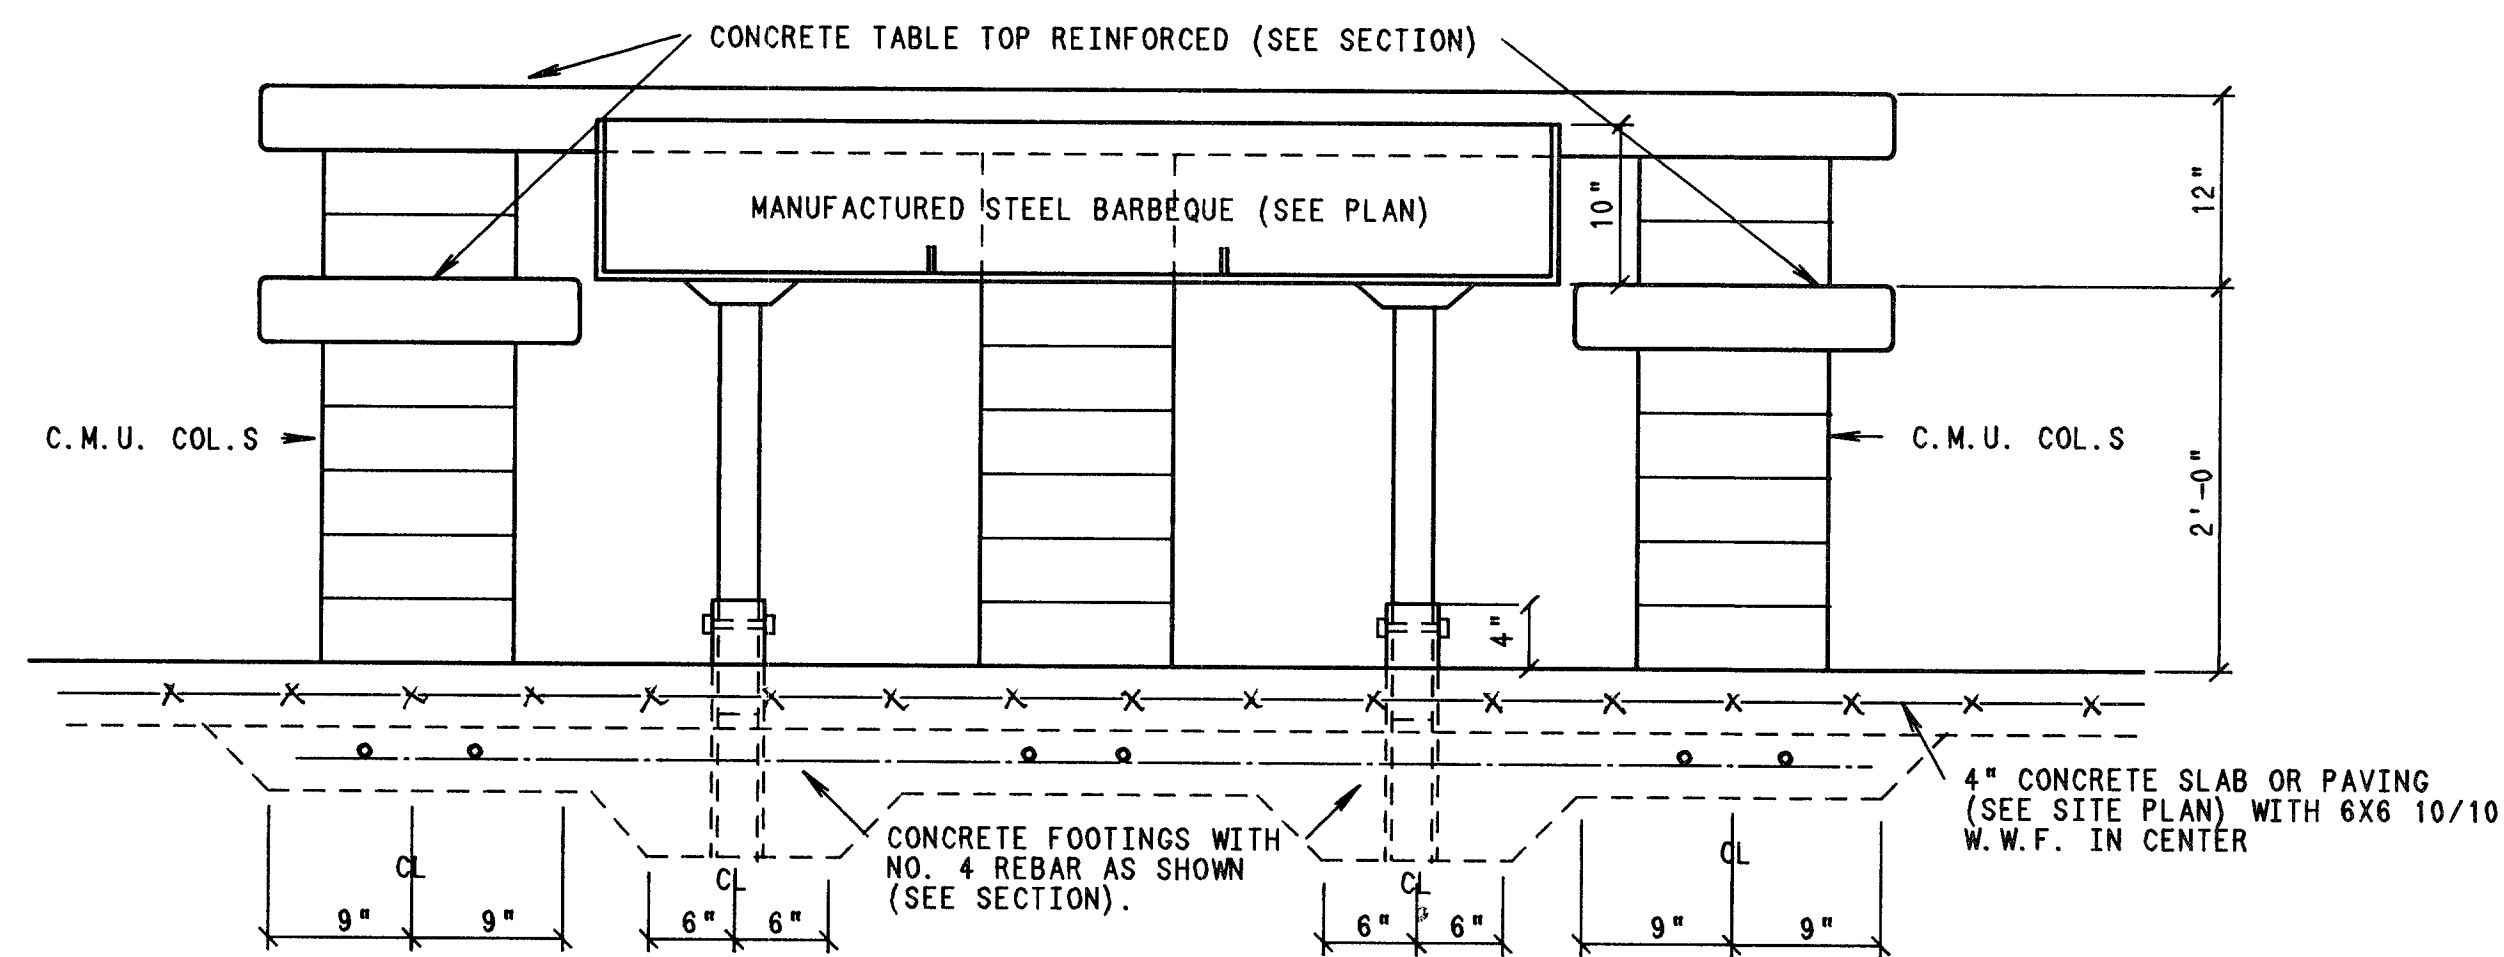


GROUP BARBEQUE - FRONT ELEVATION
1" = 1'-0"


NOTE: CONCRETE WORK IS TO BE BUILT AROUND BARBEQUE UNIT. USE BARBEQUE UNIT TO SET SLEEVES
CONC. BLOCK IS TO BE PRINTED WHITE (SEE SPEC'S).

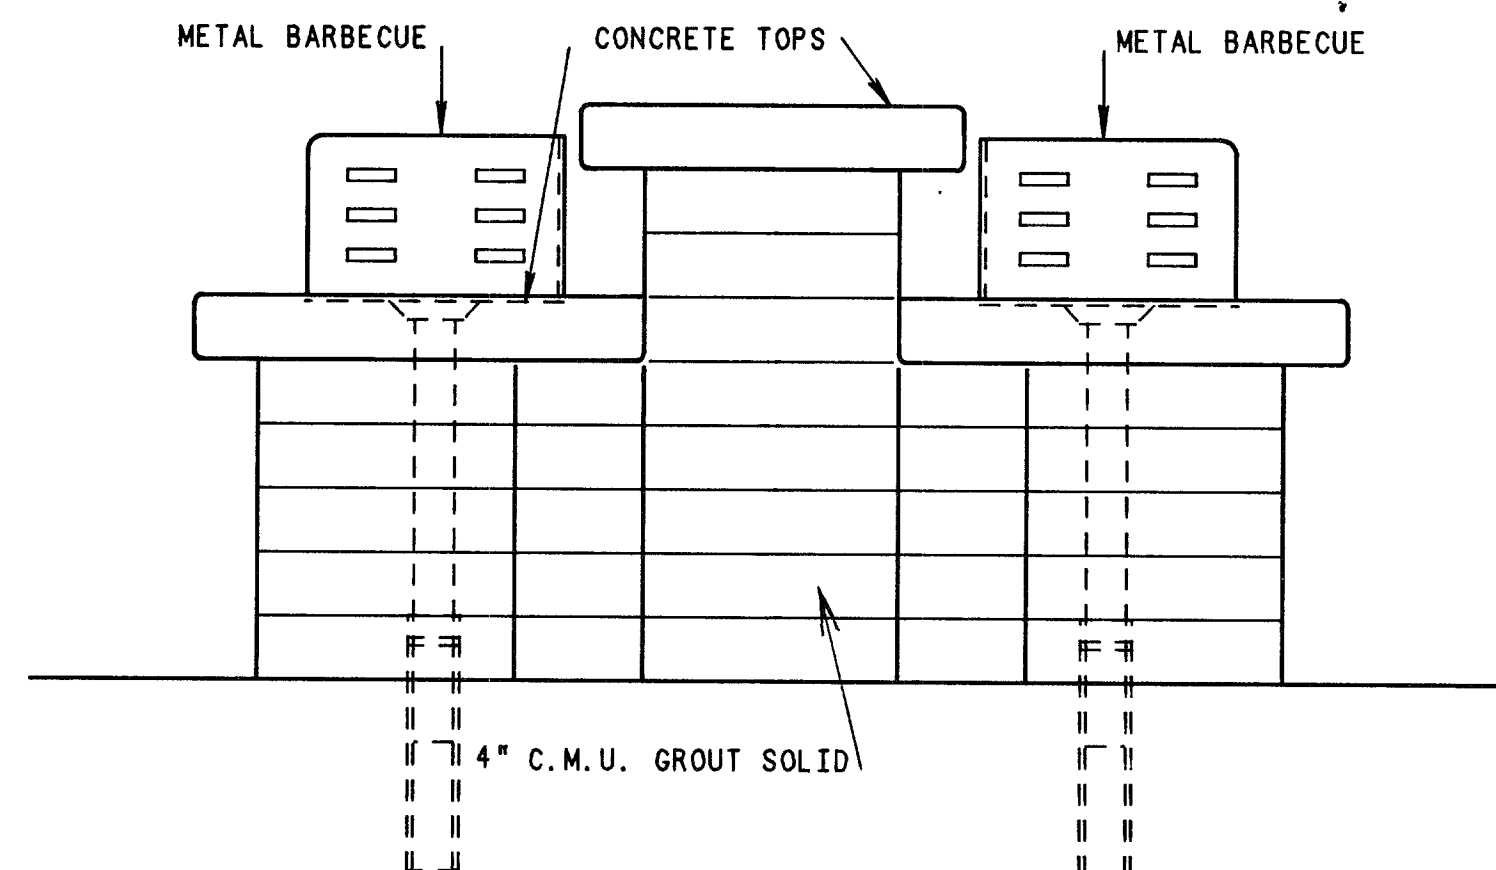

GROUP BARBEQUE - END ELEVATION
1" = 1'-0"

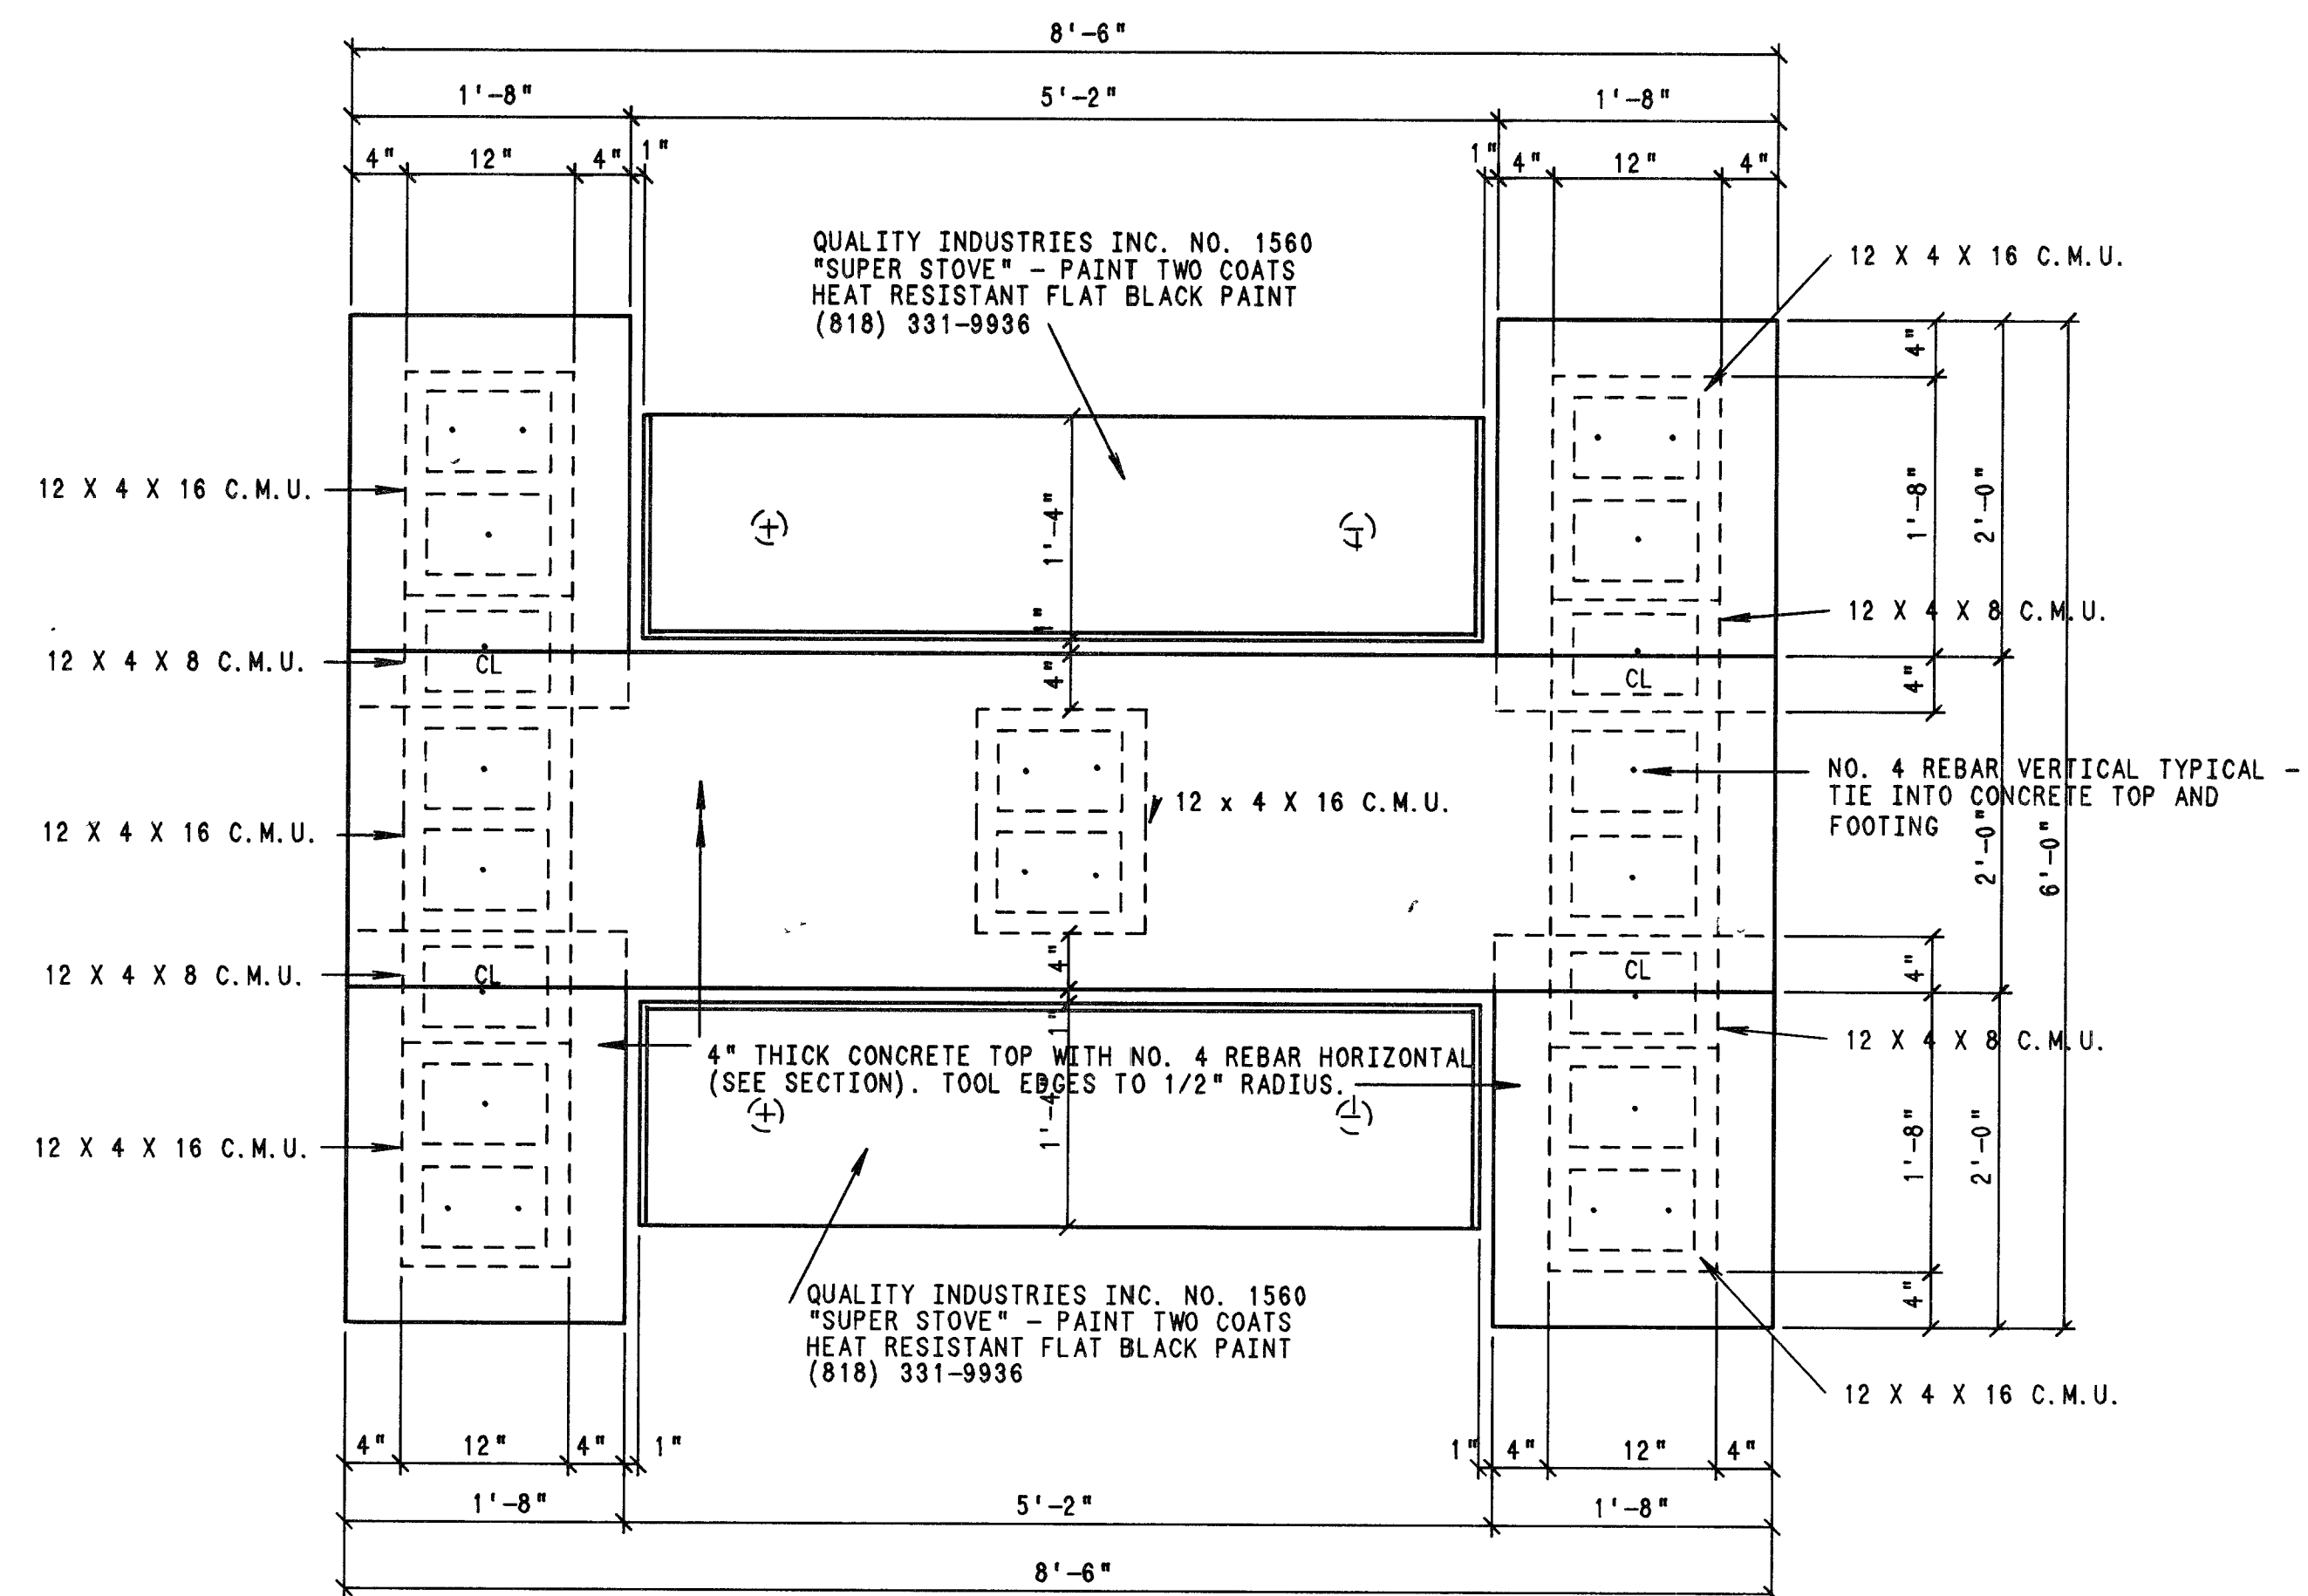

GROUP BARBEQUE - PLAN
1" = 1'-0"

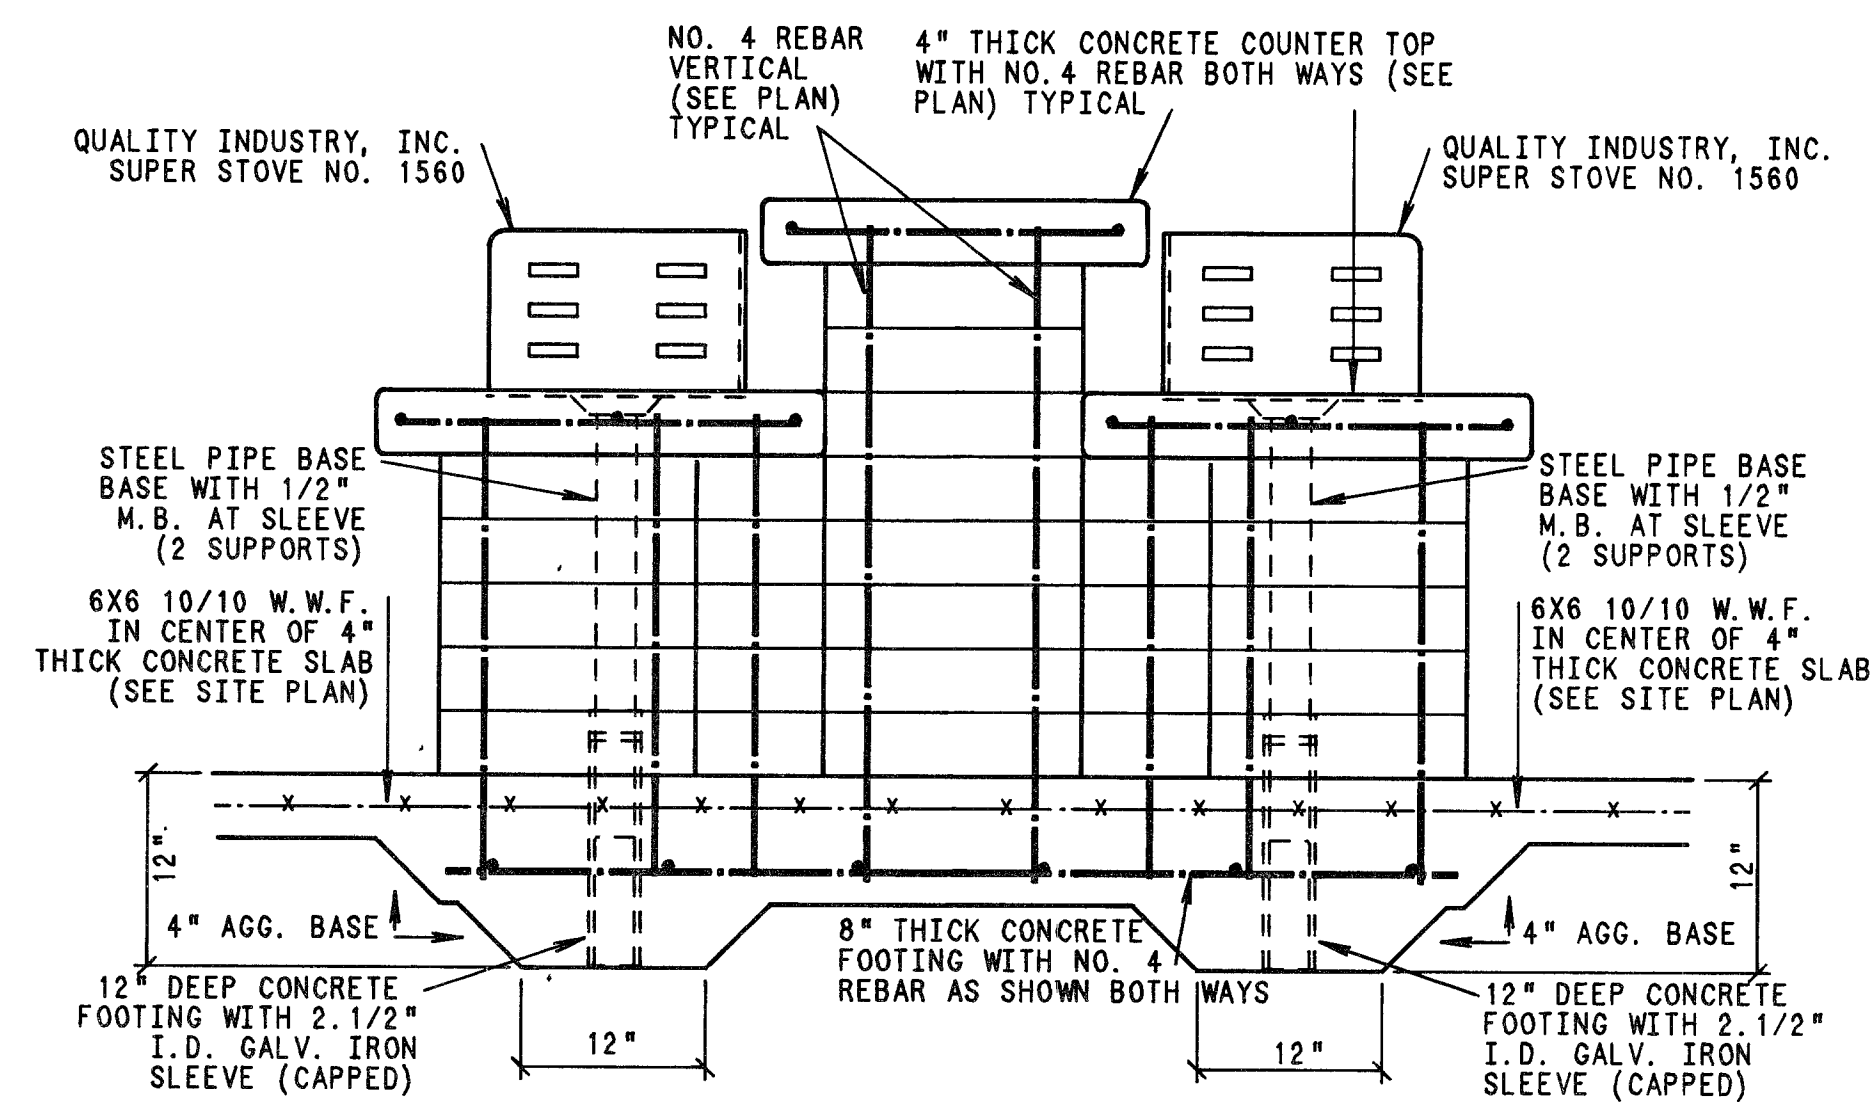

GROUP BARBEQUE - SECTION
1" = 1'-0"

FILE NO. <u>EL 95 57 A 449 1</u>	date
PROJ. NO. <u>44 93 00 04</u>	initial
UNIT SUPV. <u>WAM</u>	date
ASST. ADM. <u>SN</u>	
ASST. ADM. <u>SN</u>	
DIV. ADMIN. <u>JK</u>	

FLOYD LAMB STATE PARK
GROUP USE AREA
CLARK COUNTY
NEVADA

DEPARTMENT of CONSERVATION and NATURAL RESOURCES
NEVADA DIVISION OF STATE PARKS
CAPITOL COMPLEX CARSON CITY NEVADA 89710

OF 16
A5

101329

Jason W. North

4/20/00