

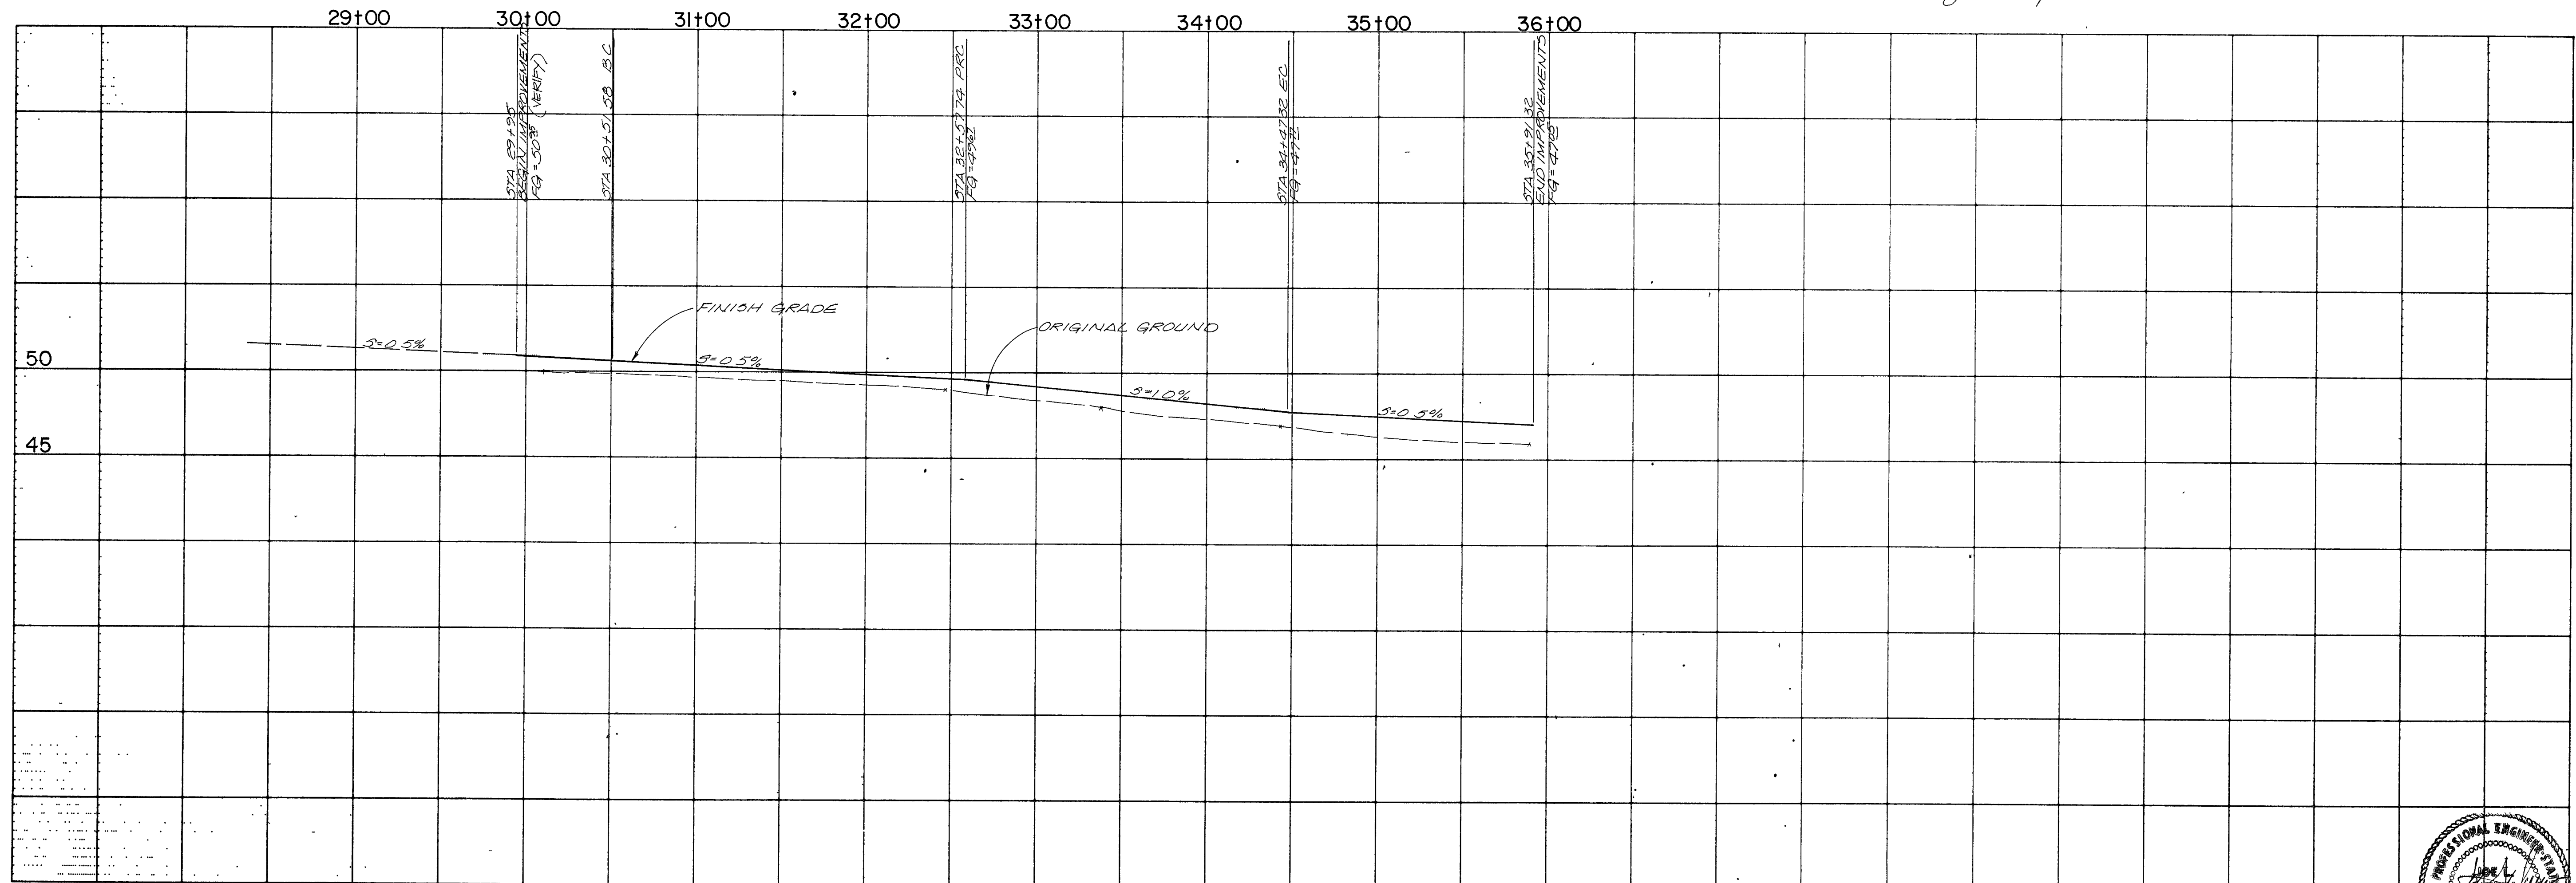
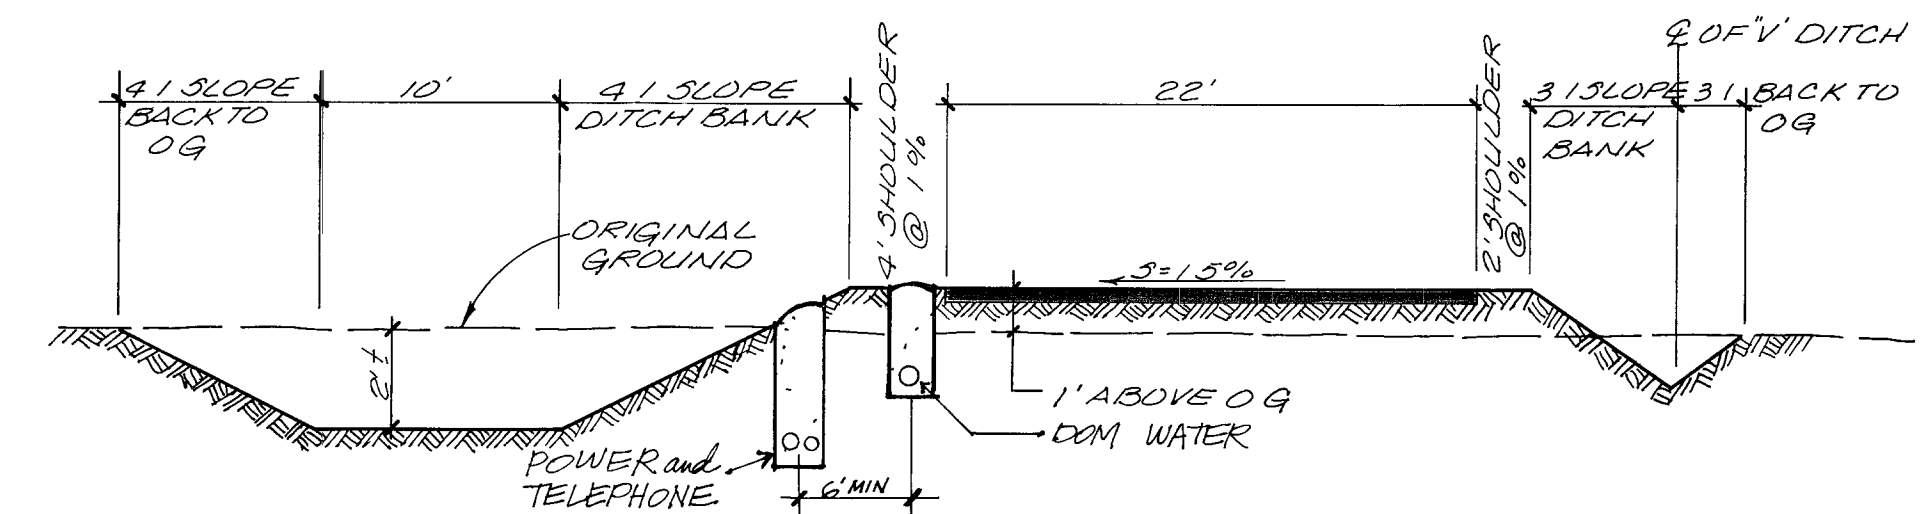


VERTICAL: 1" = 5'

101319

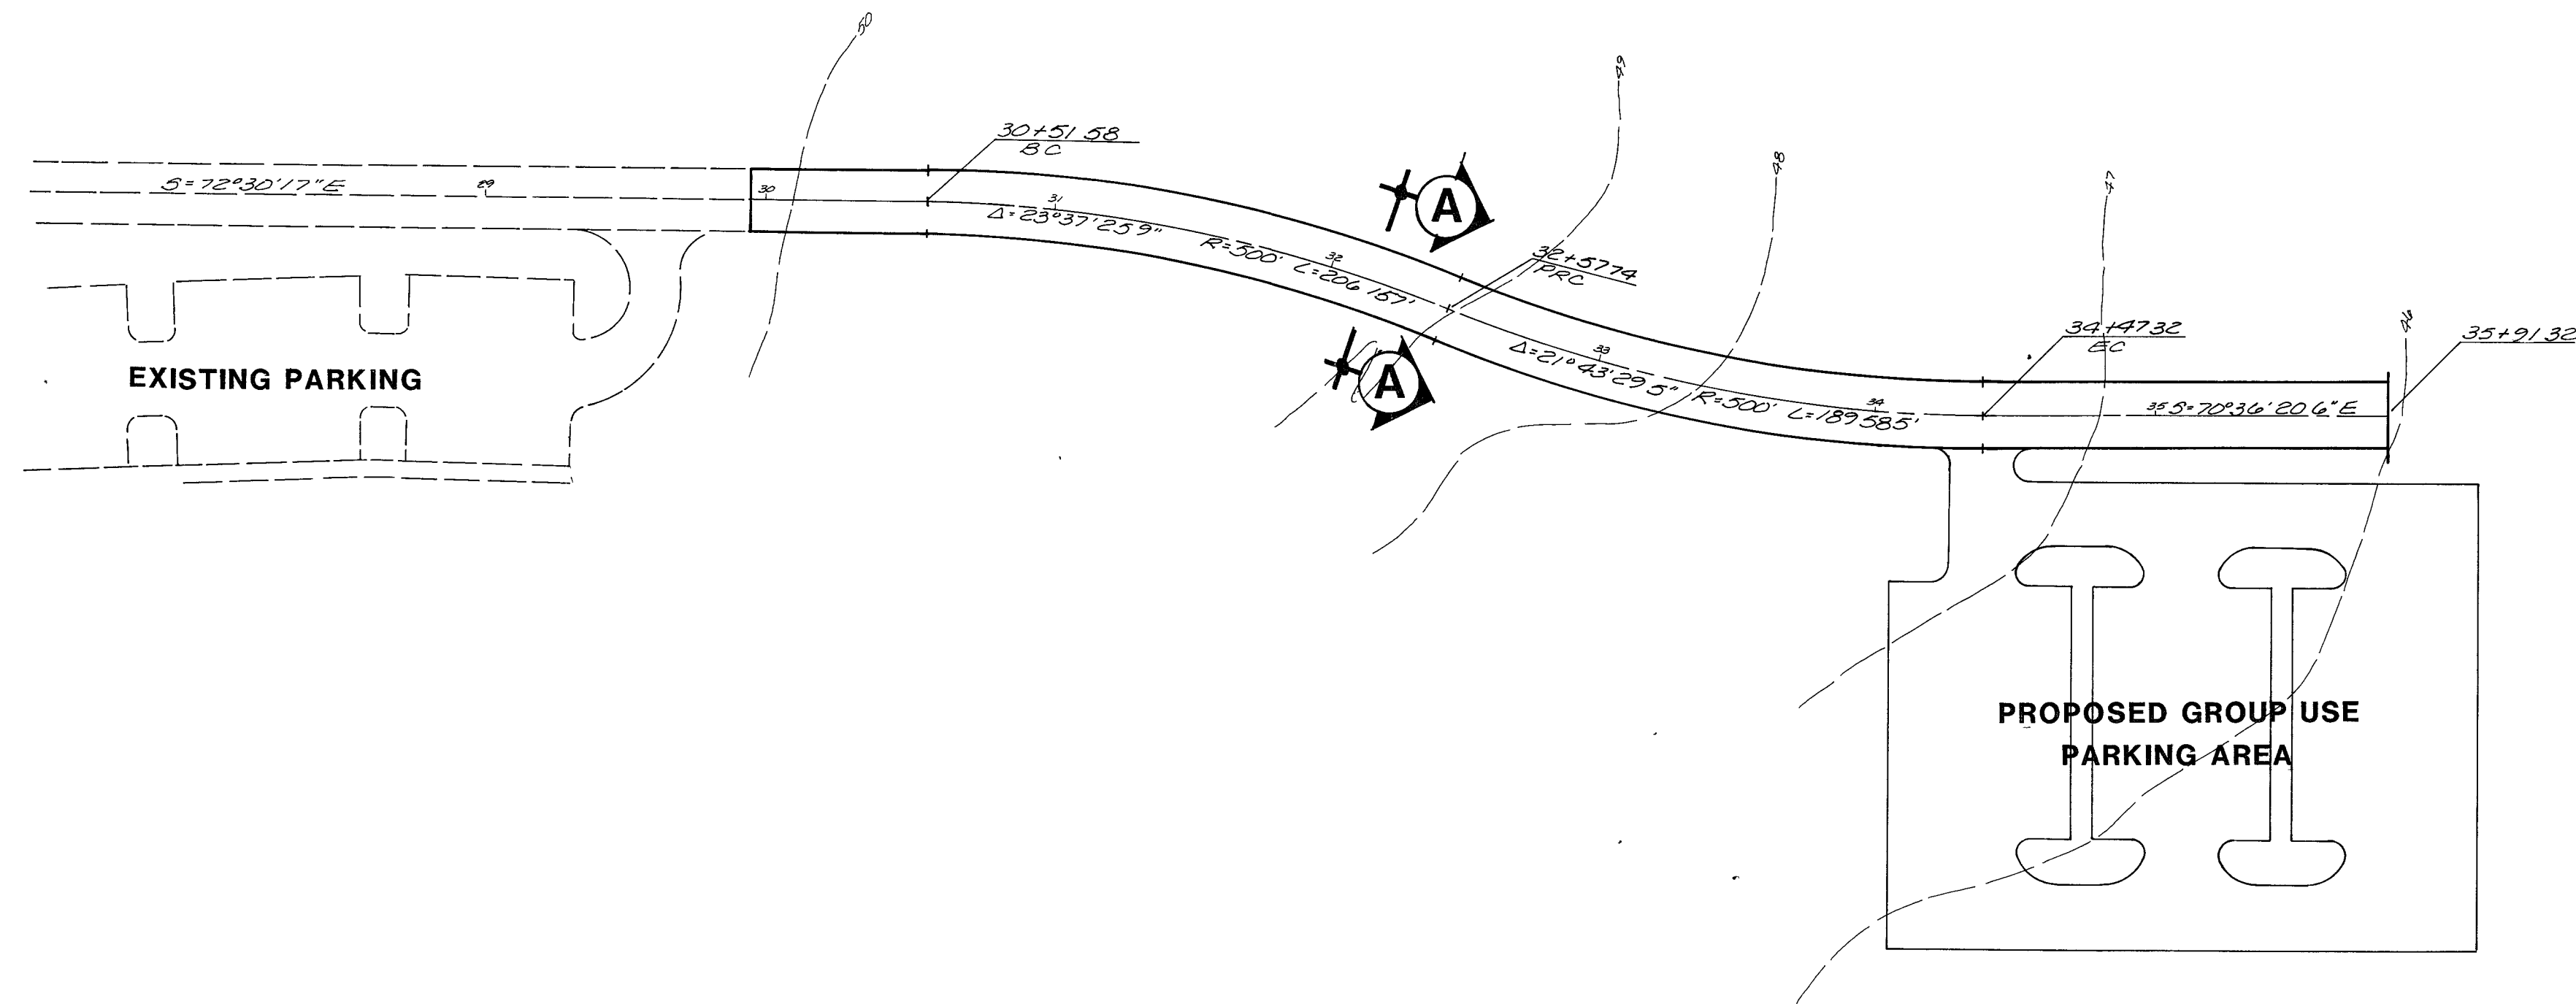

HORIZONTAL: 1" = 50'

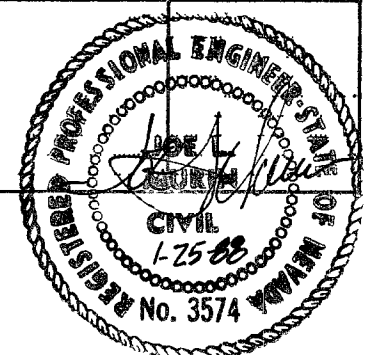

TYPICAL ROADWAY SECTION 'A' - 'A'

18
2
36

3600/27
800 cy

SCALE:
HORIZ. 1/8" = 1'
VERT. 1/4" = 1'

date 2/15/83
revisions

FILE NO. E-85/87 B-49
PROJ. NO. 44-85-002.64
PROJ. COORD. JSM
UNIT SUPV. JSM
ASST. ADM. P&D JSM
DIV. ADMIN. JSM

FLOYD LAMB STATE PARK
GROUP USE AREA
CLARK COUNTY
NEVADA

DEPARTMENT of CONSERVATION and NATURAL RESOURCES
NEVADA DIVISION
OF STATE PARKS
CAPITOL COMPLEX CARSON CITY NEVADA 89710

OF 16
S4