




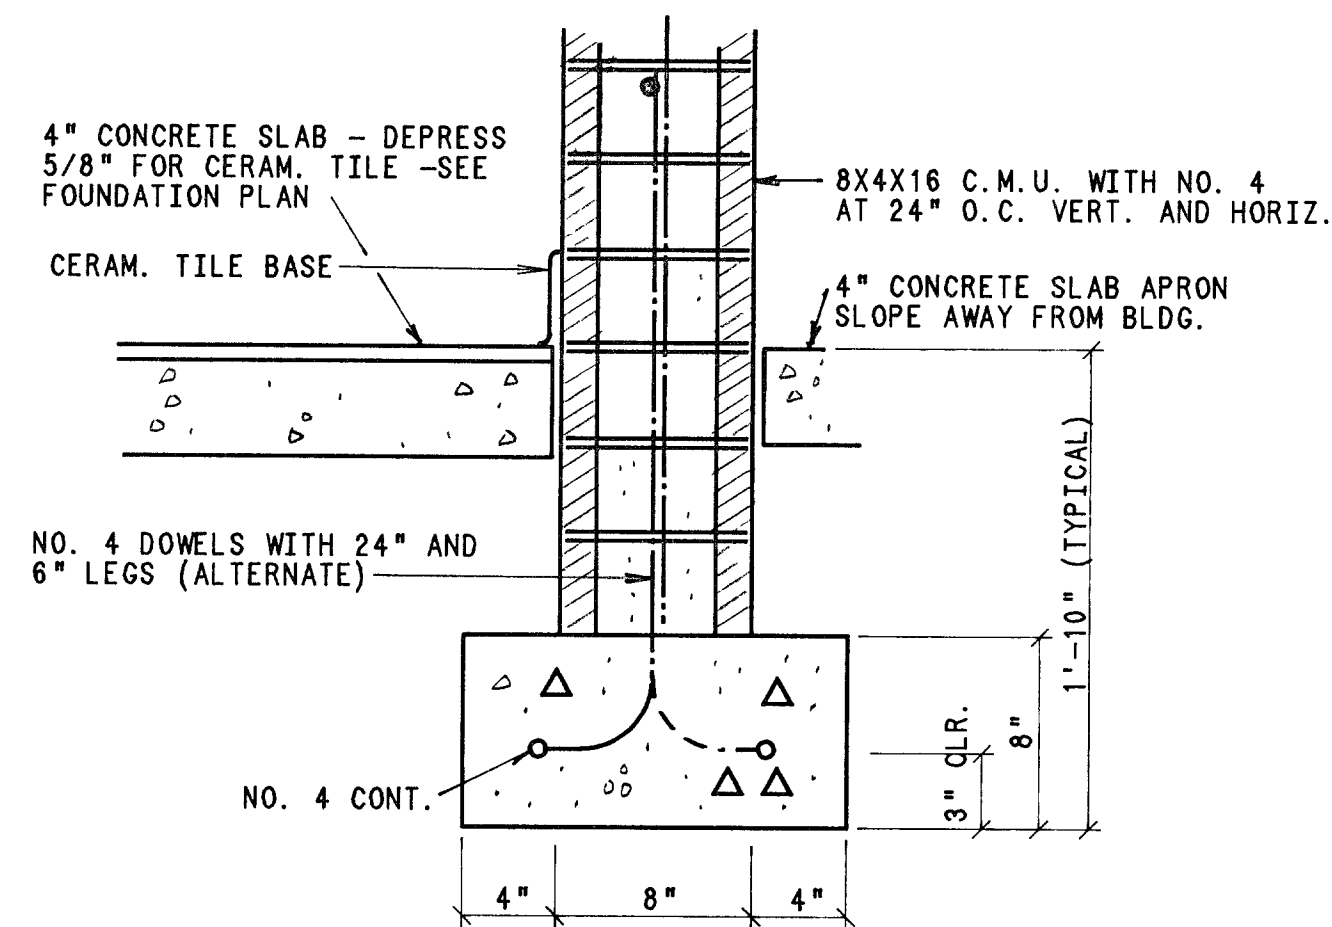


FOOTING DETAIL

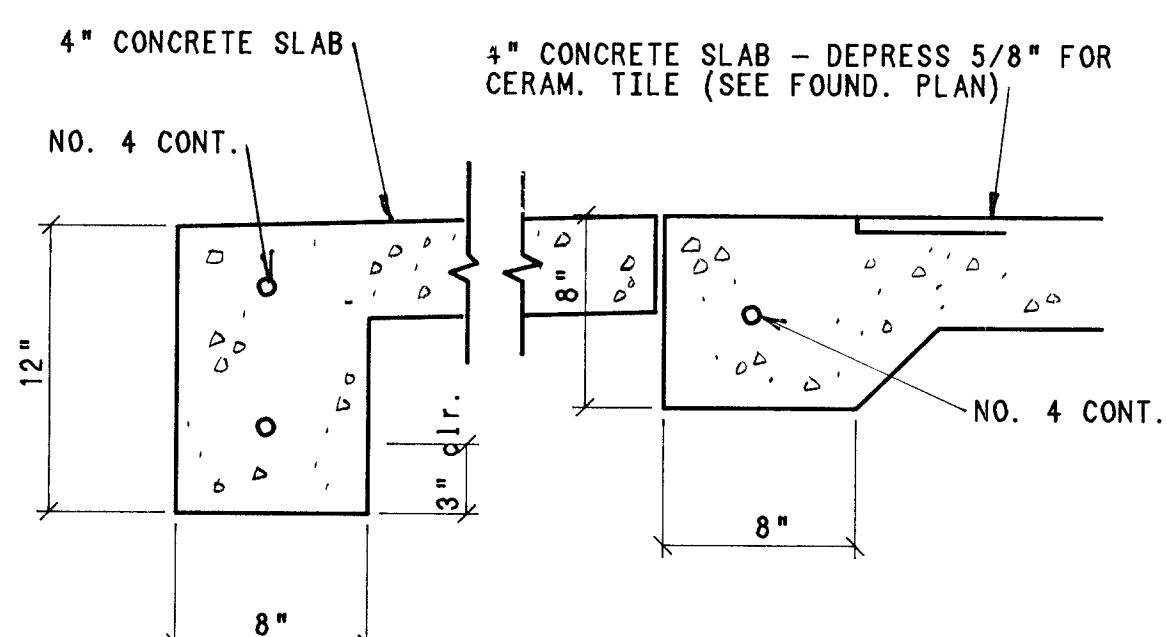


SLAB EDGE DETAIL

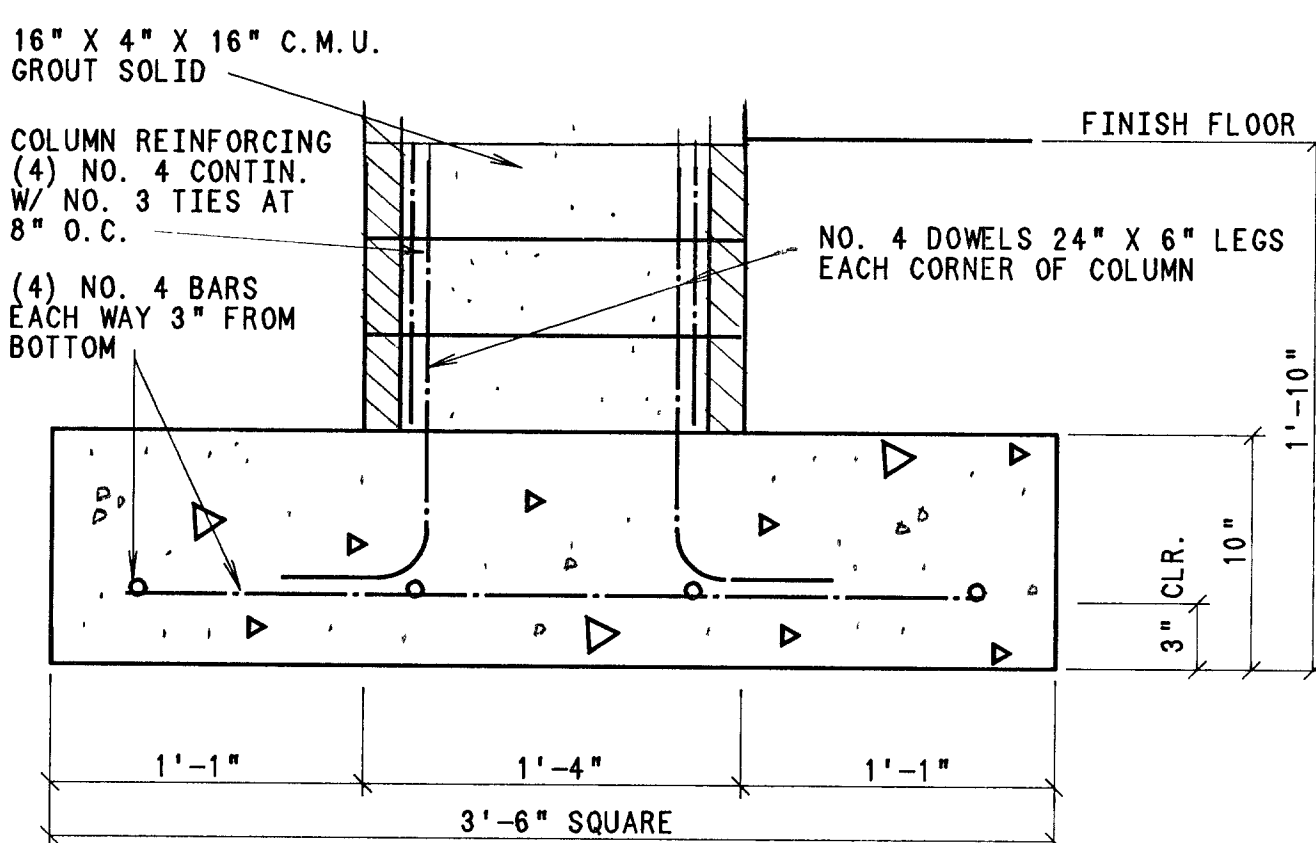


COLUMN FOOTING DETAIL

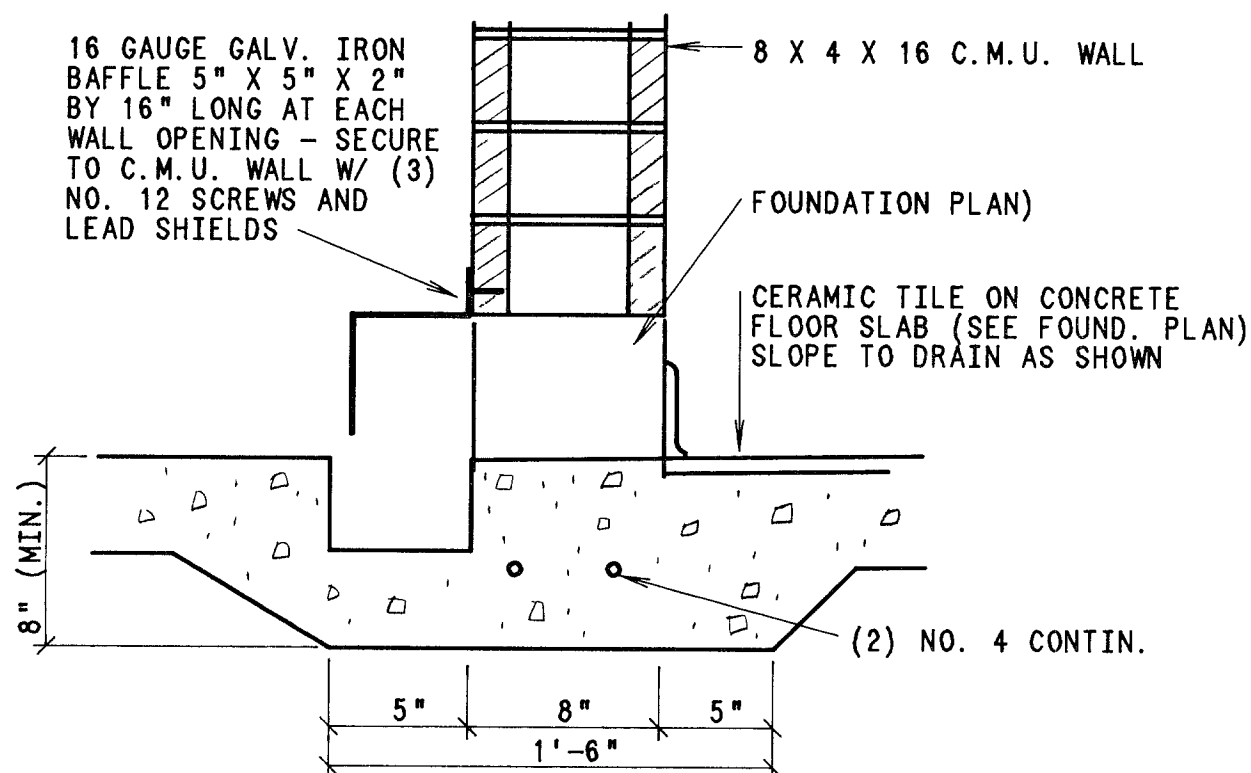


WALL FOOTING DETAIL

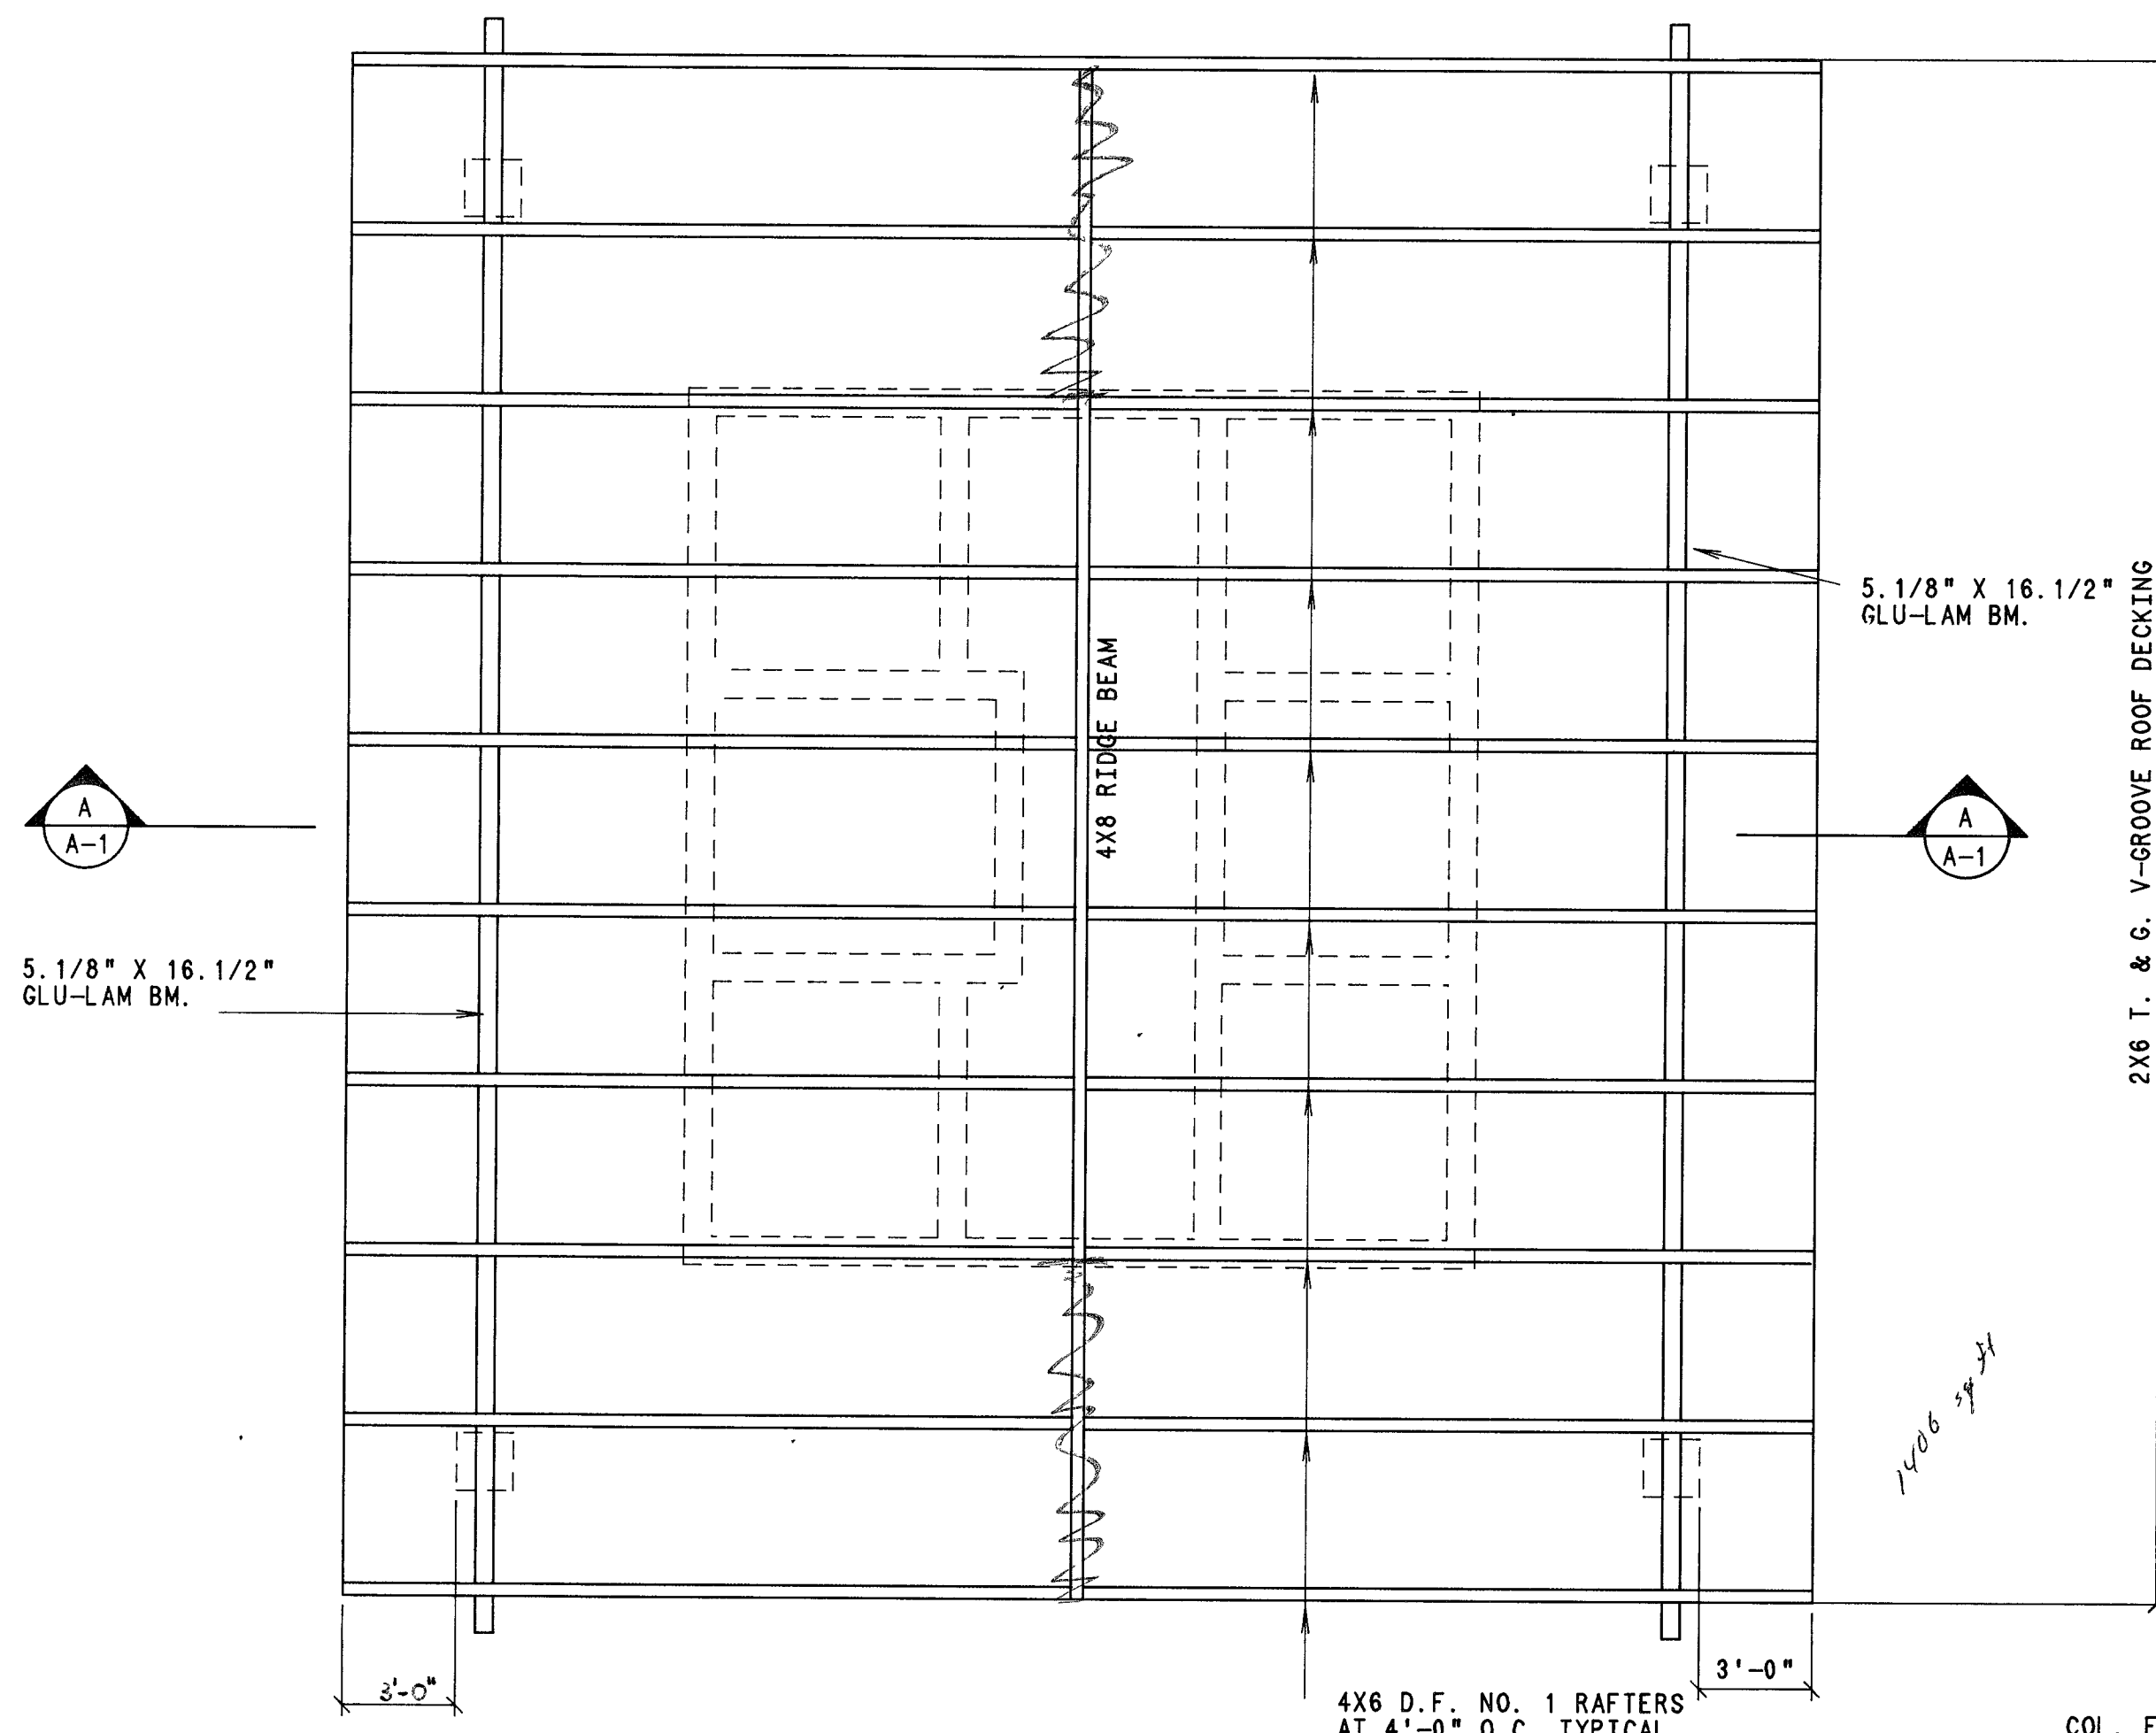


ROOF FRAMING PLAN

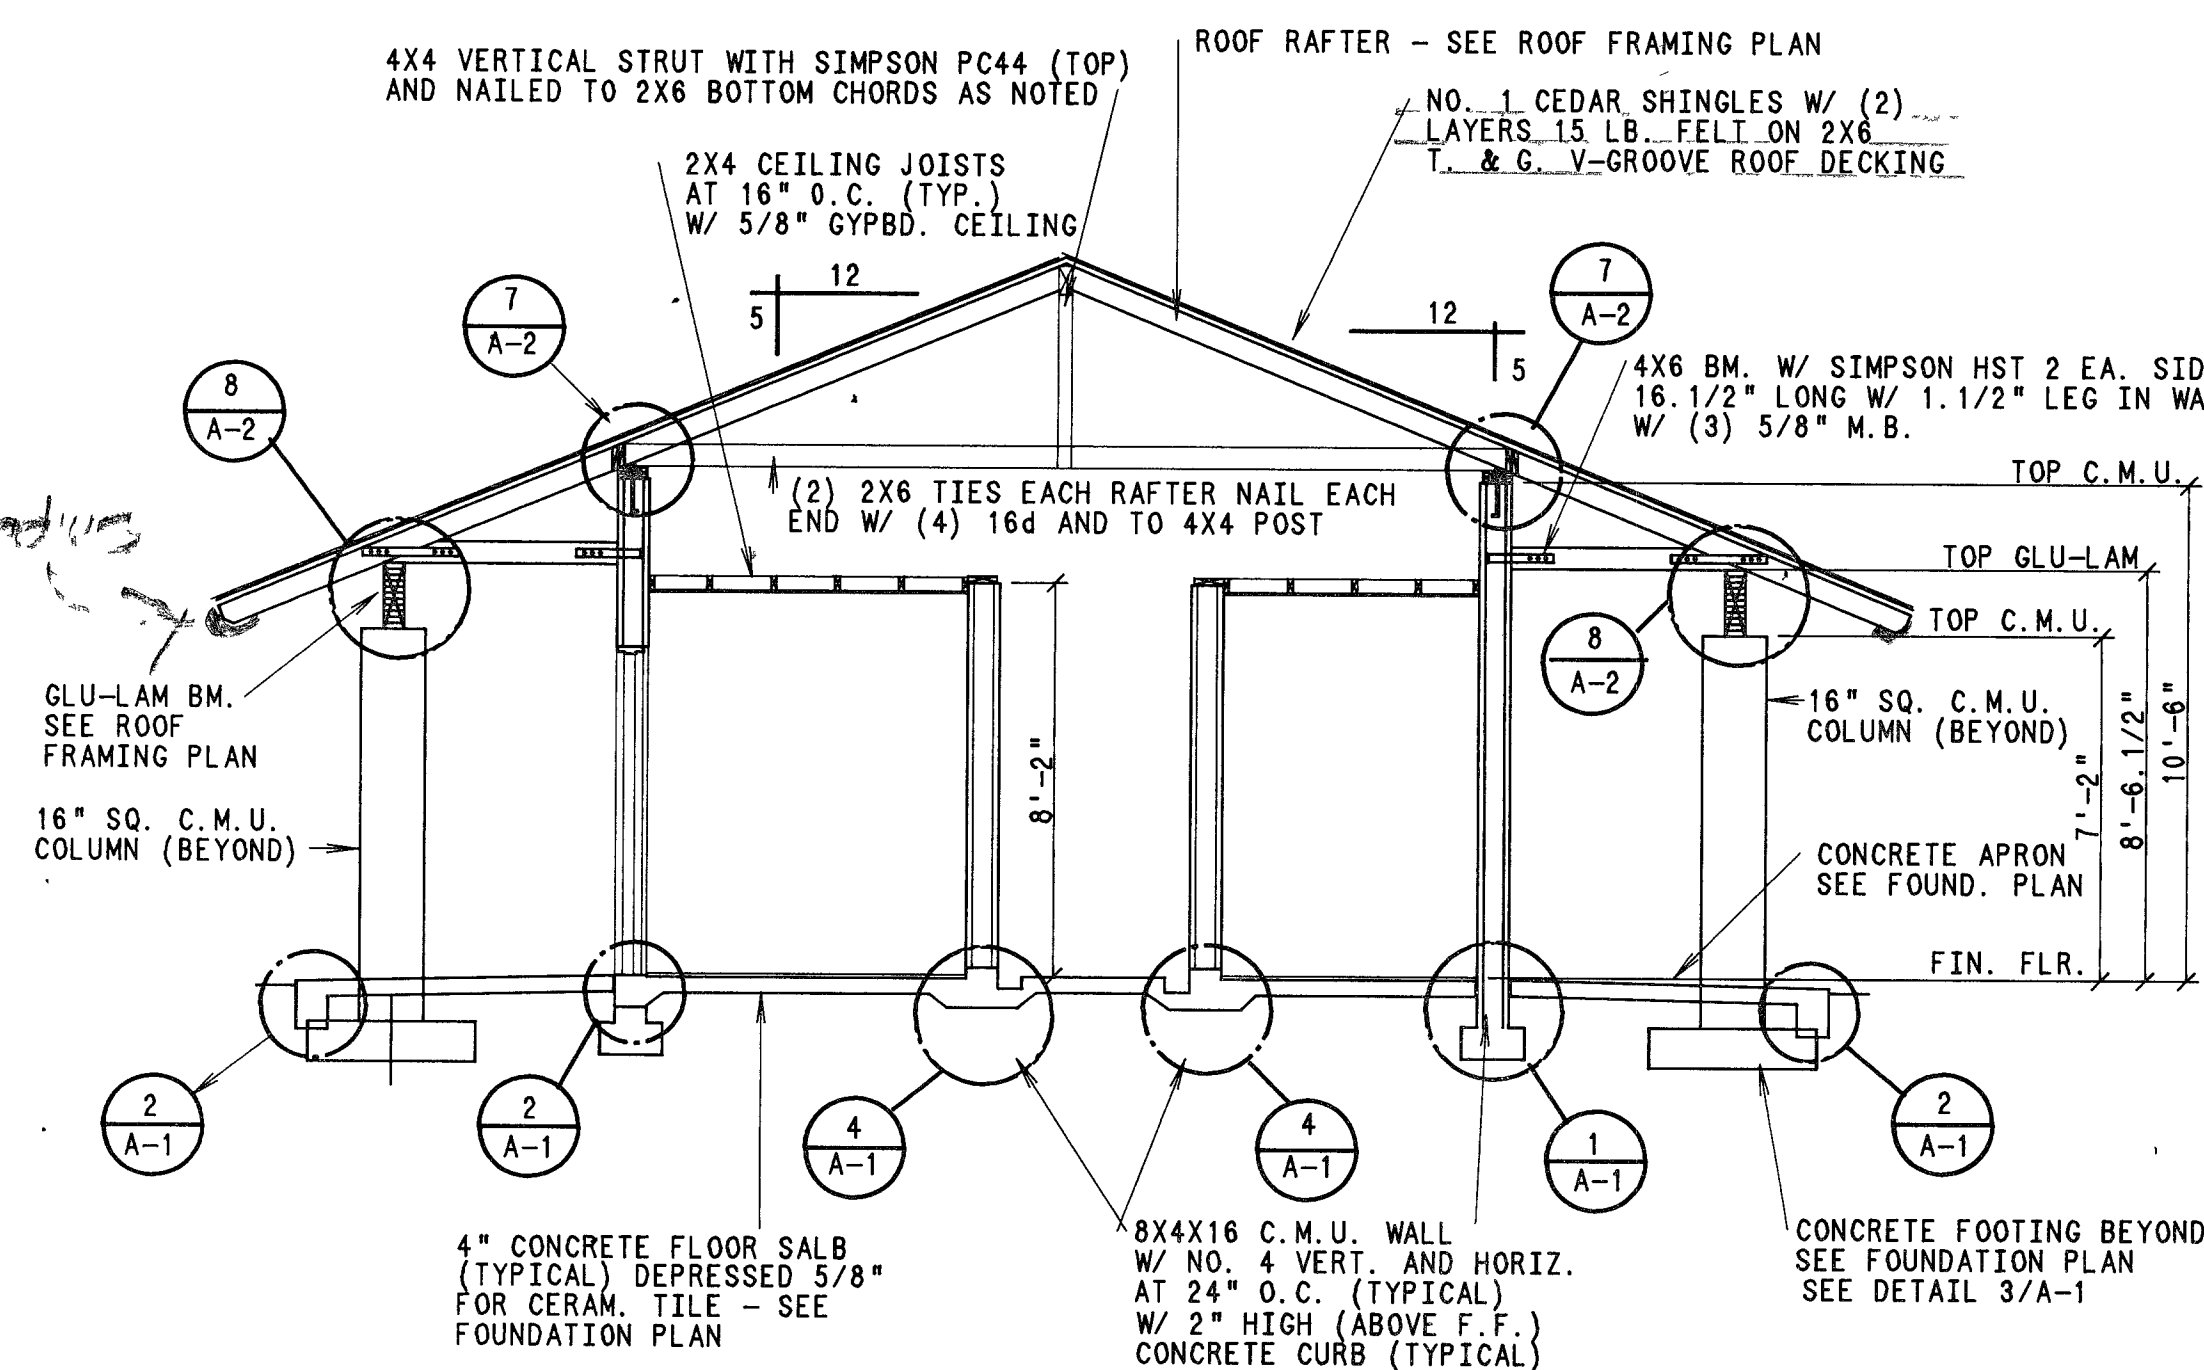

BUILDING SECTION

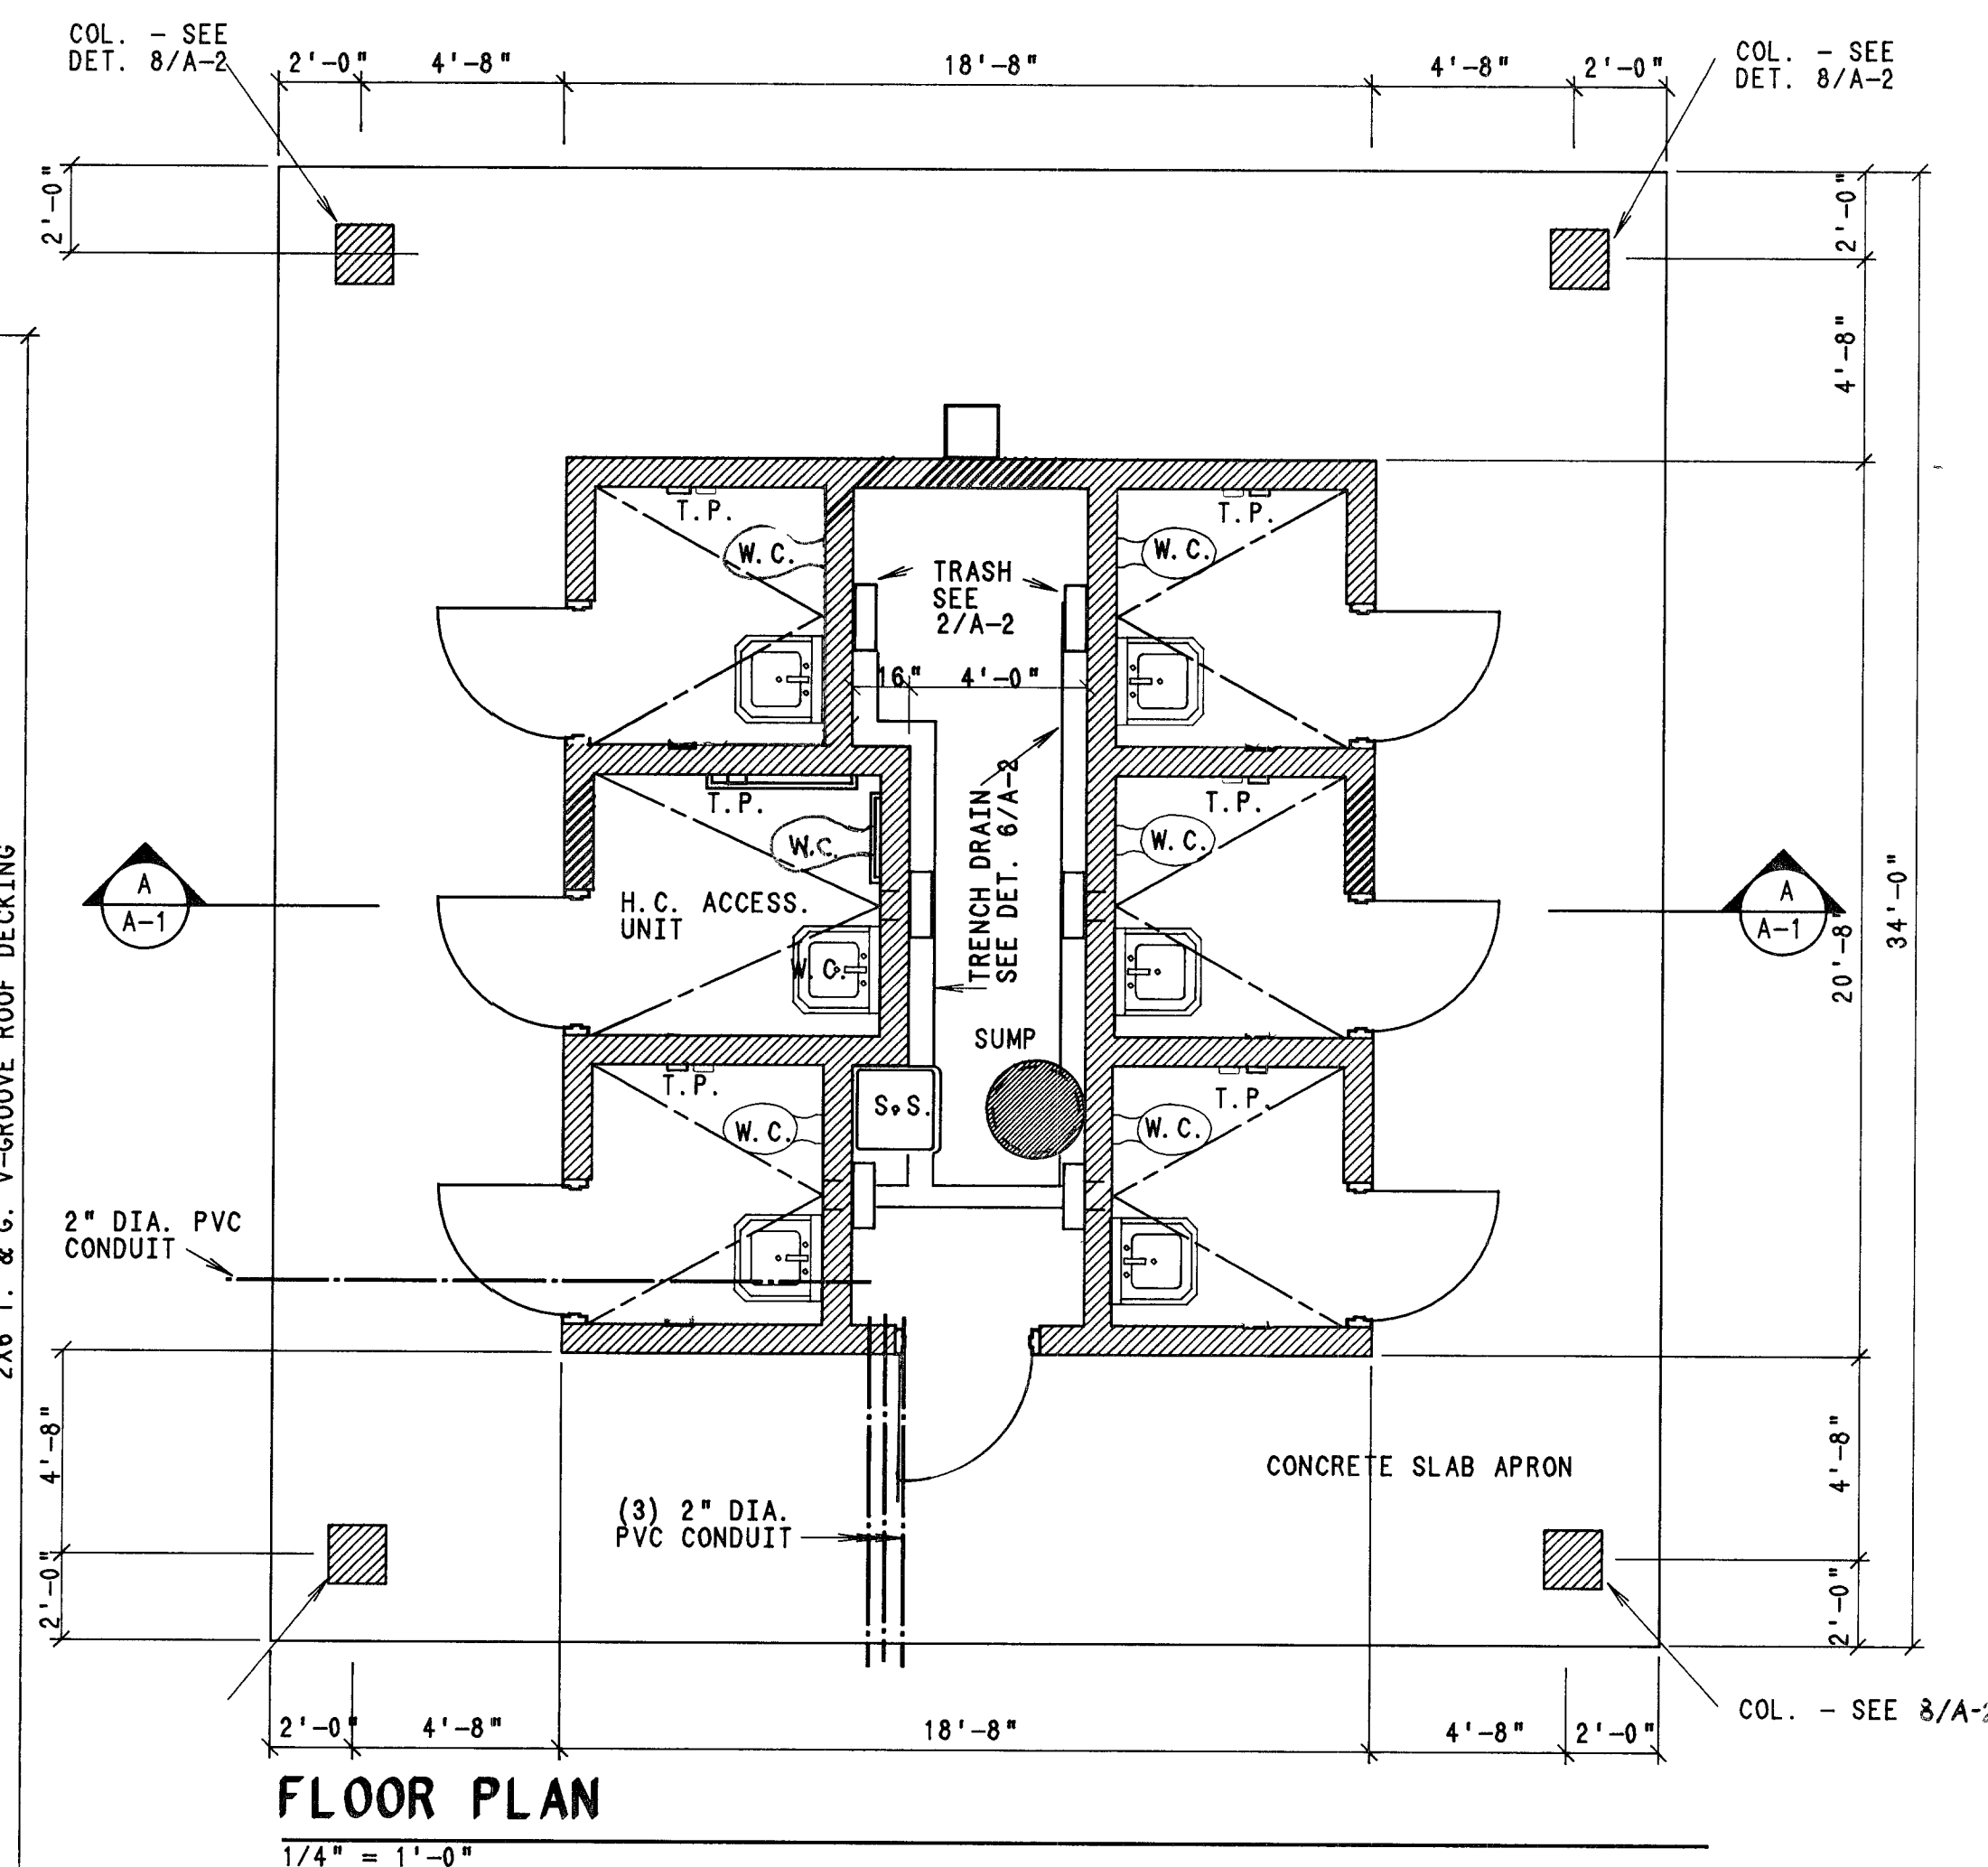

FLOOR PLAN

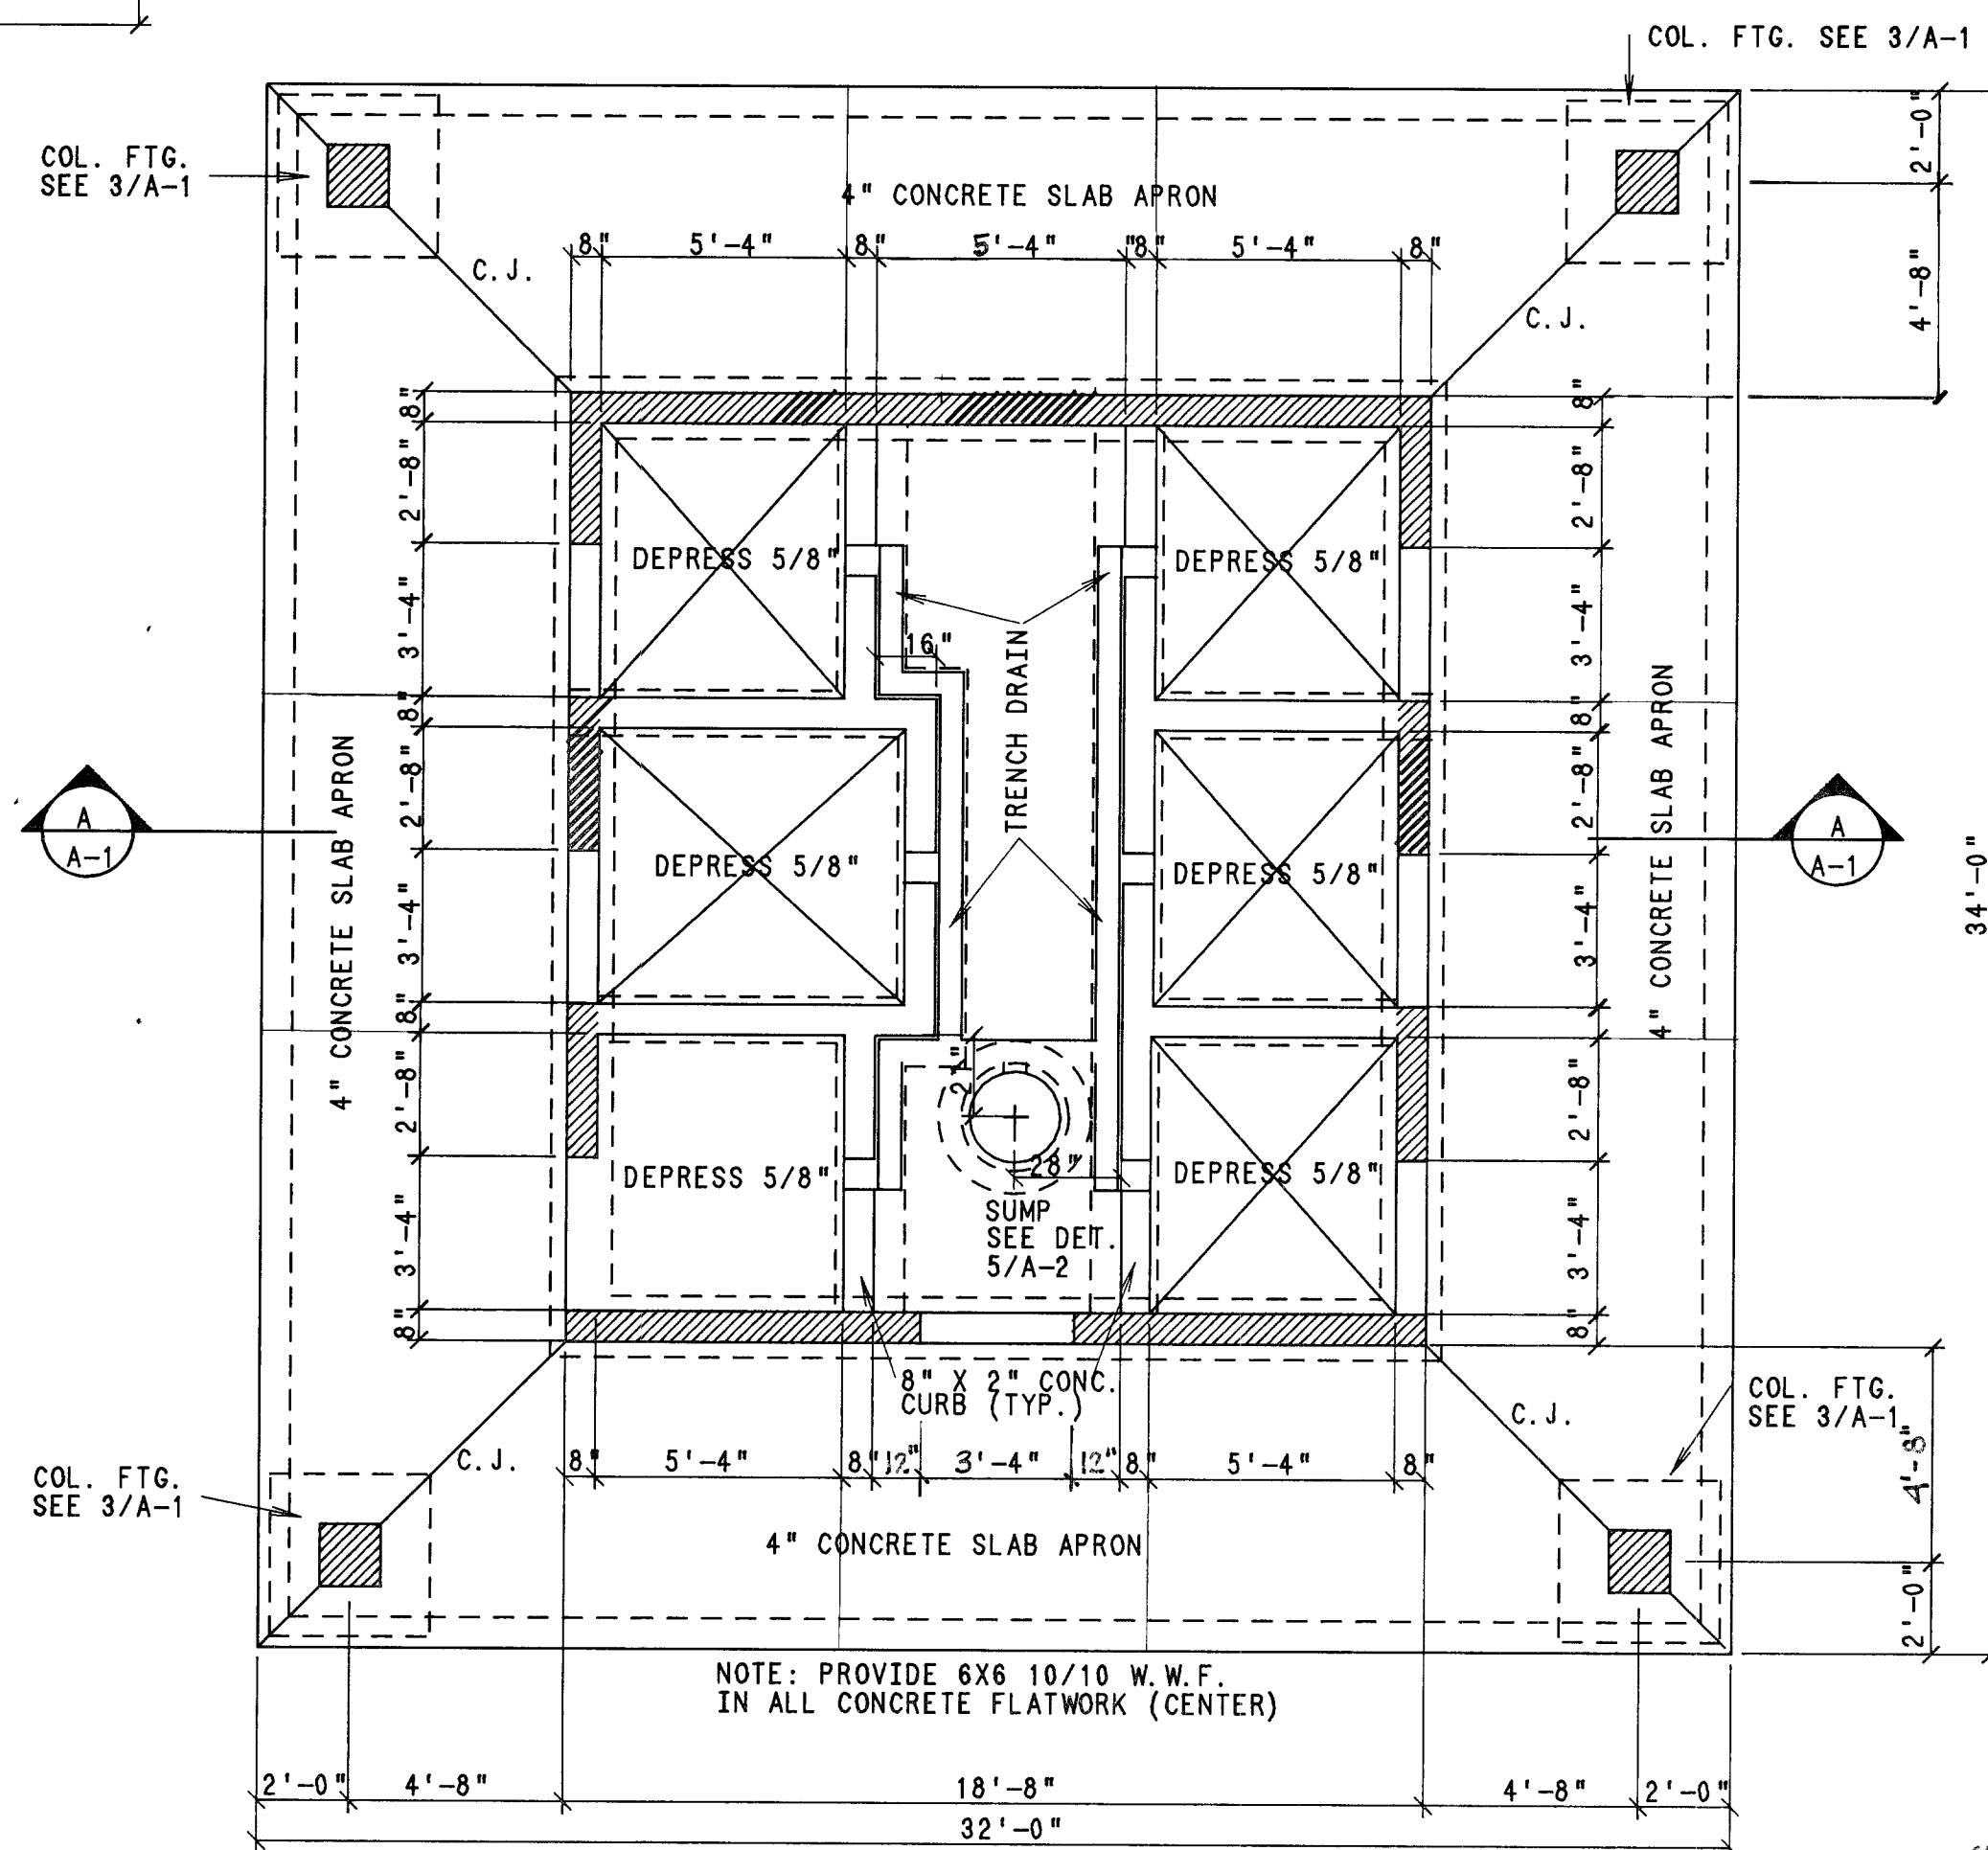

FOUNDATION PLAN

date 2/18/89
revisions

FILE NO. 111
PROJ. NO. 111
PROJ. COORD. [Signature]
UNIT SUPV. [Signature]
ASST. ADM. P&D [Signature]
ASST. ADM. O&M [Signature]
DIV. ADMIN. [Signature]

FLOYD LAMB STATE PARK
GROUP USE AREA
CLARK COUNTY
NEVADA

Division of Conservation and Natural Resources
DATE PARKS
SPRING CITY, NEVADA 89710

A1