



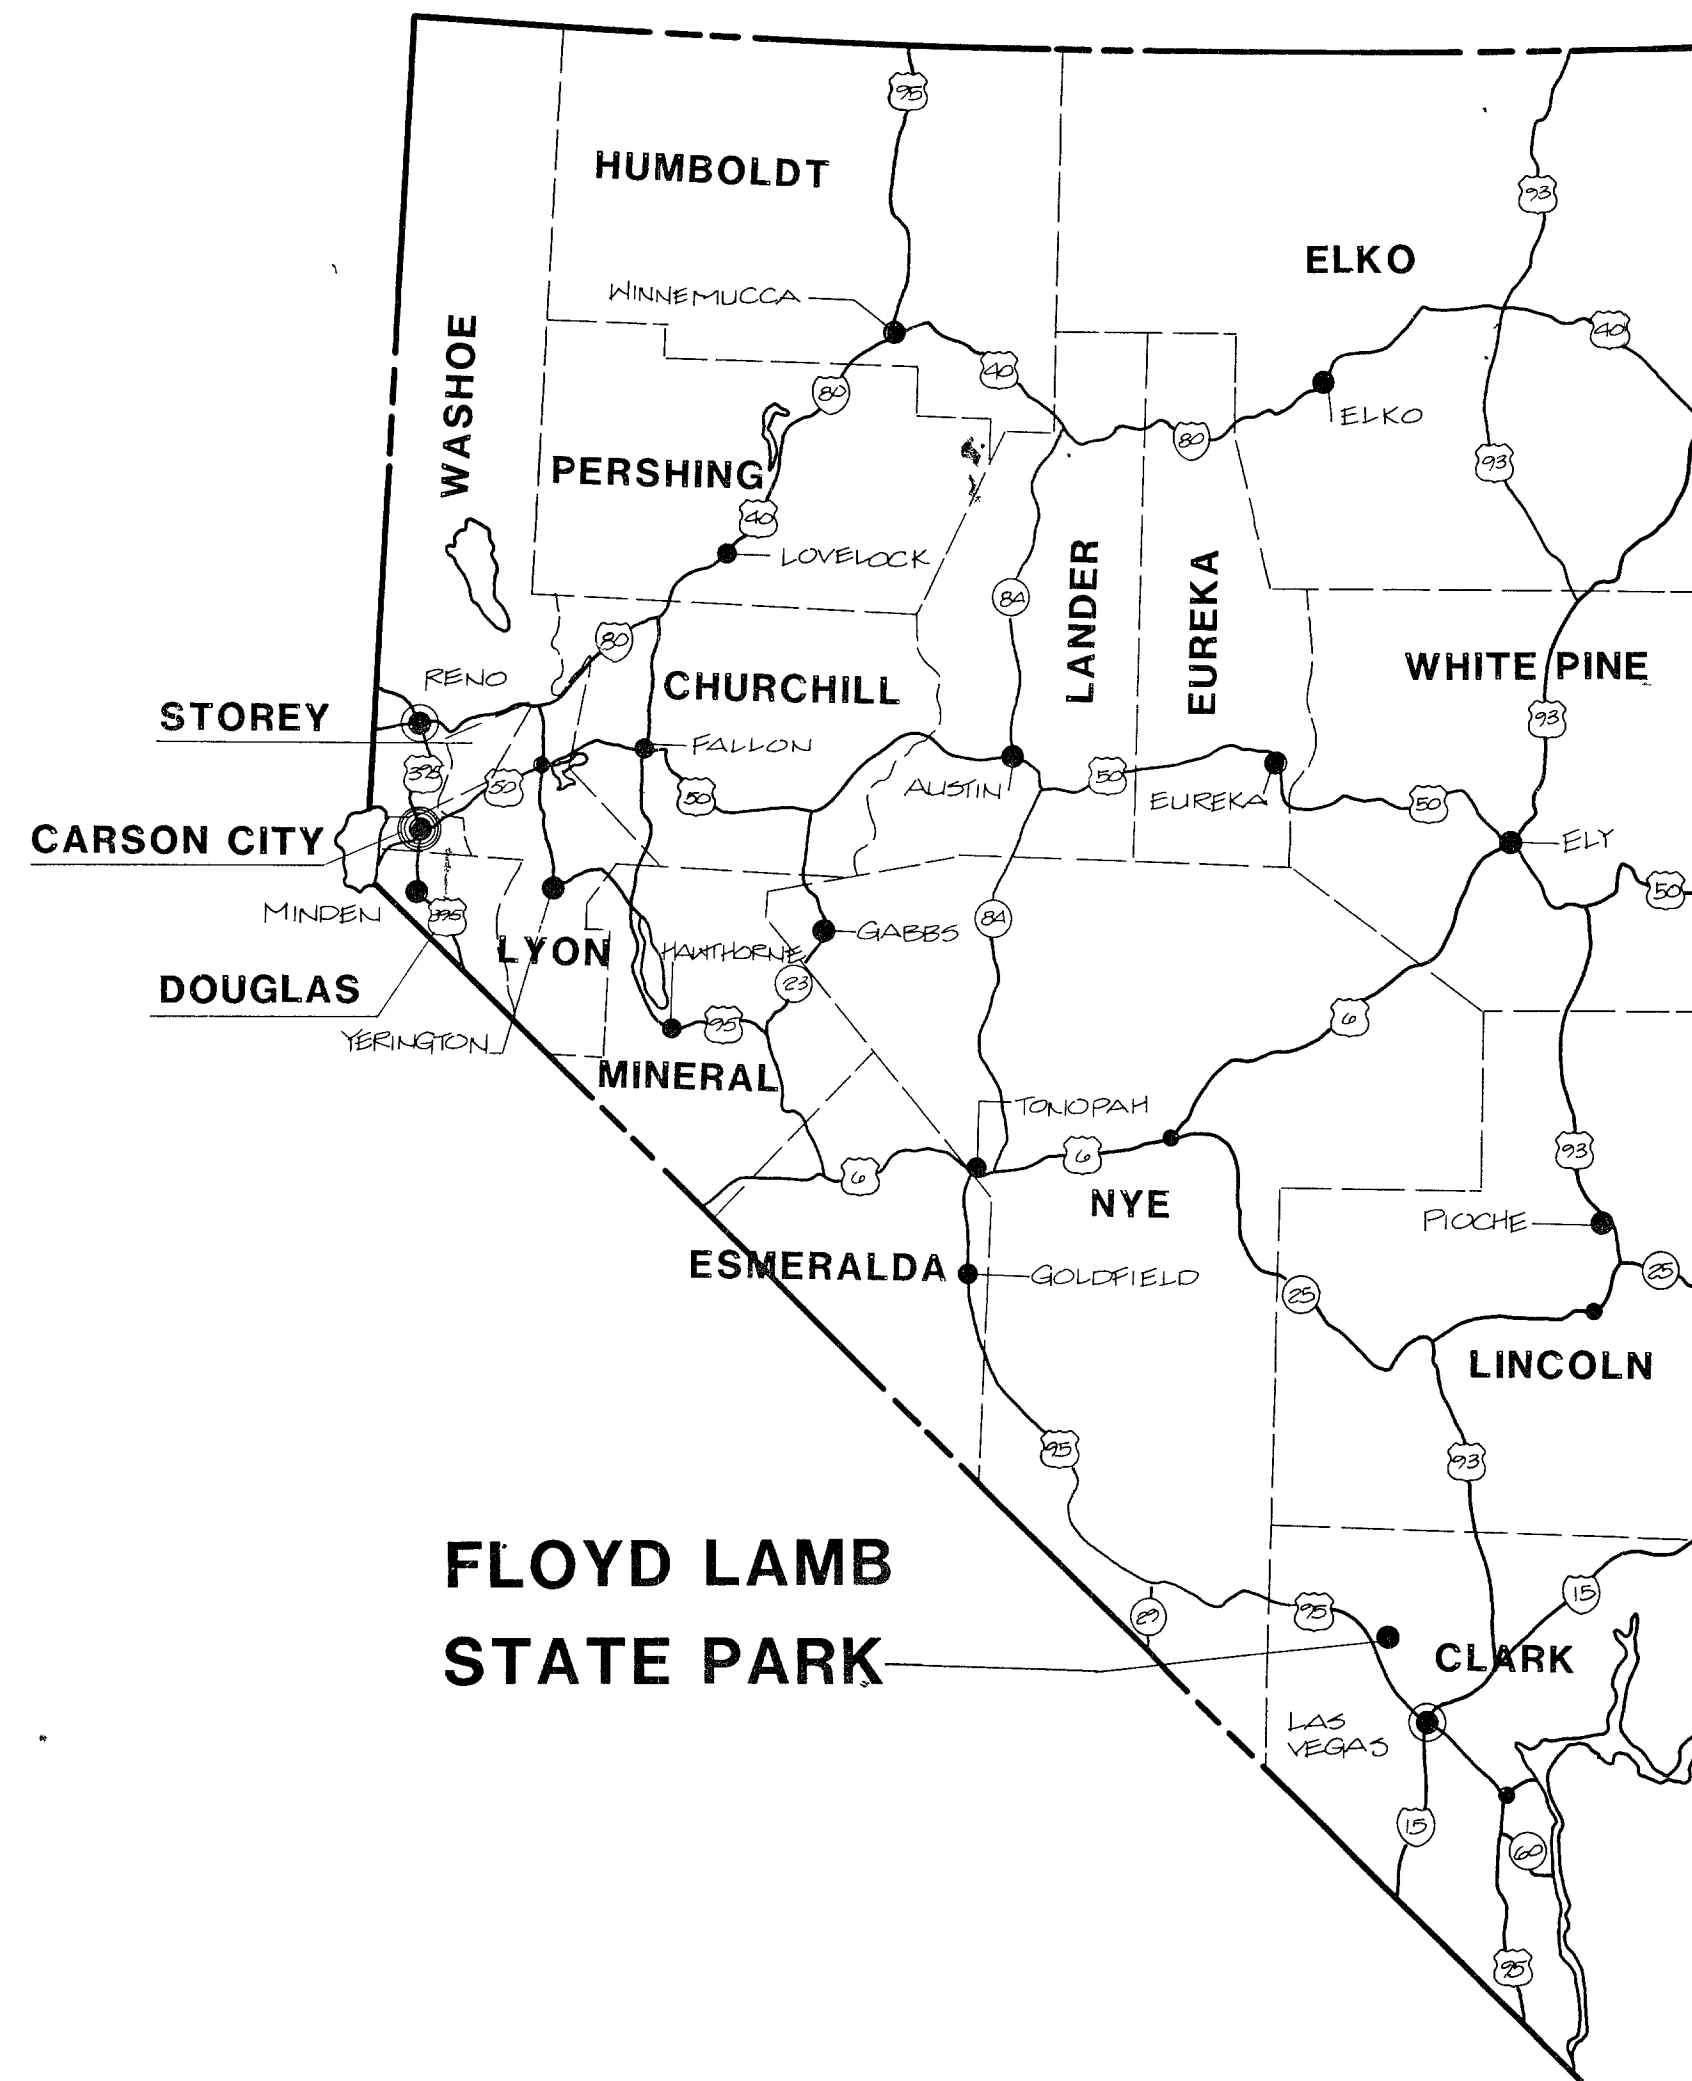

FLOYD LAMB STATE PARK GROUP USE AREA

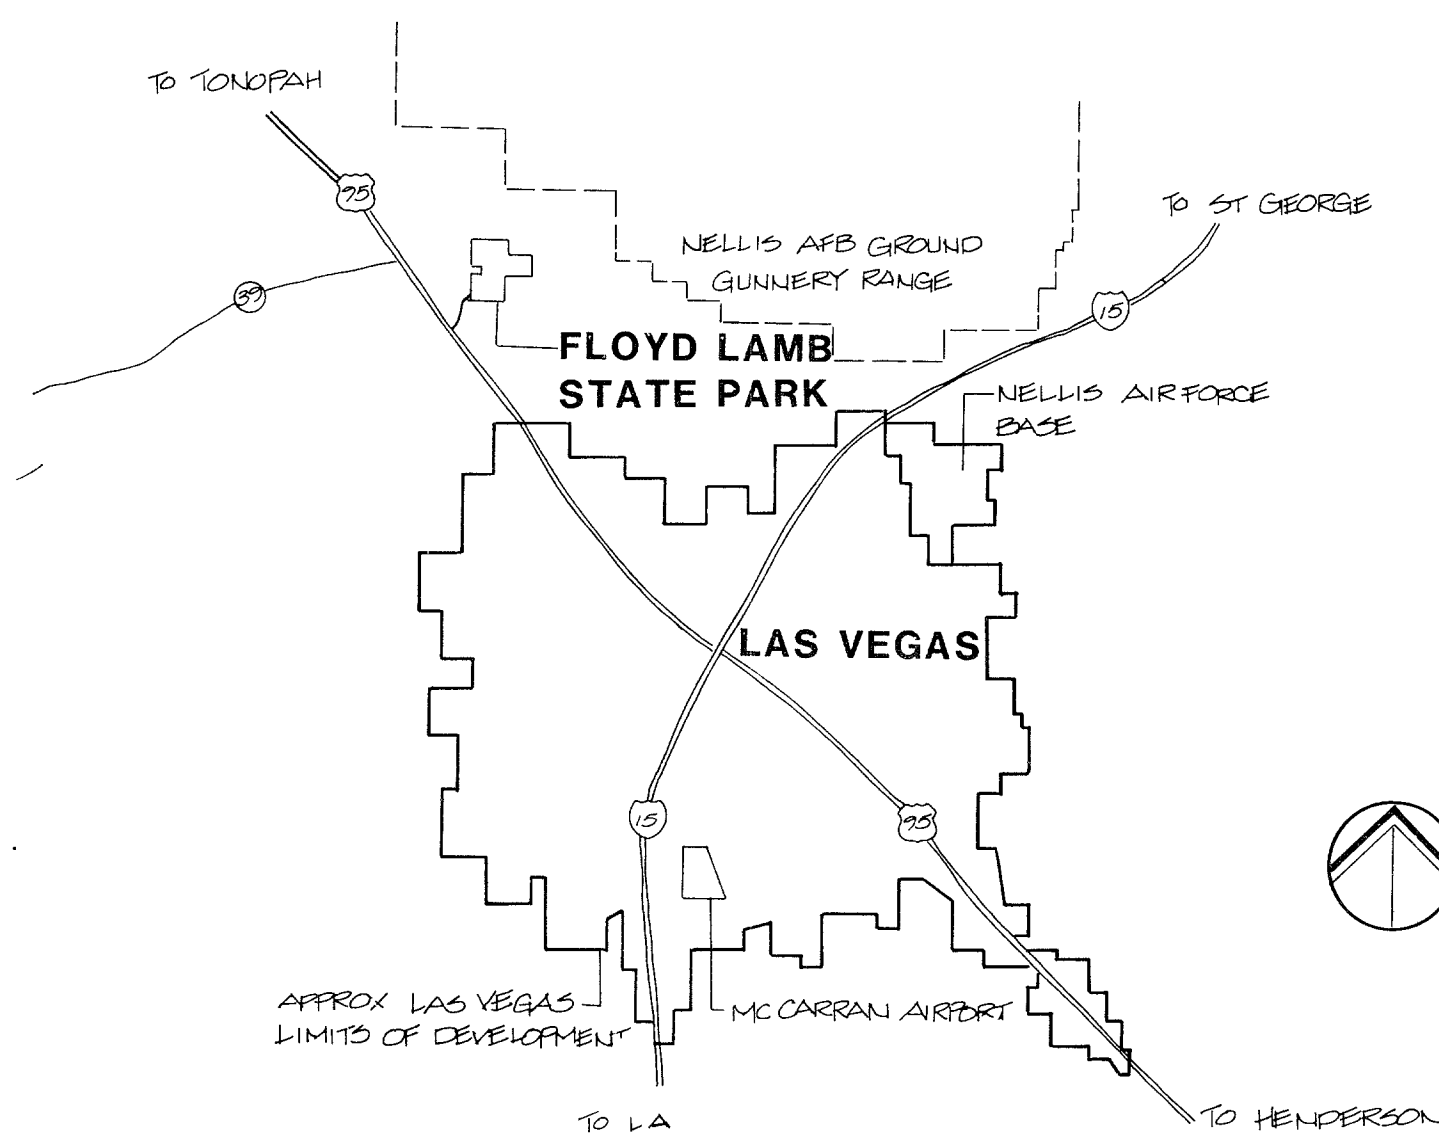

DESIGN CONSULTANTS:


TRANSWESTERN ENGINEERING CORP.
240 Linden Street
Reno, Nevada 89502
(702) 689-8610
and
ZEPHYR ARCHITECTS, AIA
539 Riverside Drive
Reno, Nevada 89503
(702) 329-4920

OWNER:

STATE OF NEVADA
Department of Conservation
and Natural Resources
DIVISION OF STATE PARKS
201 South Fall Street
Carson City, Nevada 89701
(702) 885-4370

SHEET INDEX:

- S1 TITLE SHEET
- S2 LAYOUT/DIMENSION PLAN
- S3 COURTYARD PLAN & DETAILS
- S4 ROADWAY EXTENSION -
PLAN and PROFILE
- S5 OFFSITE UTILITIES
- S6 GRADING PLAN
- S7 IRRIGATION PLAN
- S8 PLANTING PLAN
- S9 DETAILS 1
- S10 DETAILS 2
- A1 RESTROOM PLANS
- A2 RESTROOM DETAILS
- A3 RESTROOM DETAILS
- A4 SHADE STRUCTURE PLANS
- A5 GROUP BAR-B-QUE DETAILS
- A6 COUNTER DETAILS

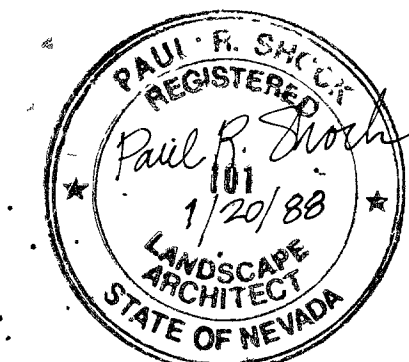

date	12/15/83
revisions	

FILE NO.	101315
PROJ. NO.	101315
PROJ. COORD.	Paul R. Shuck
UNIT SUPV.	Paul R. Shuck
ASST. ADM. P&D	Paul R. Shuck
ASST. ADM. O&M	Paul R. Shuck
DIV. ADMIN.	Paul R. Shuck

FLOYD LAMB STATE PARK	NEVADA
GROUP USE AREA	CLARK COUNTY

DEPARTMENT OF CONSERVATION and NATURAL RESOURCES	NEVADA DIVISION OF STATE PARKS
CAPITOL COMPLEX	CARSON CITY NEVADA 89710

OF 16
S1