










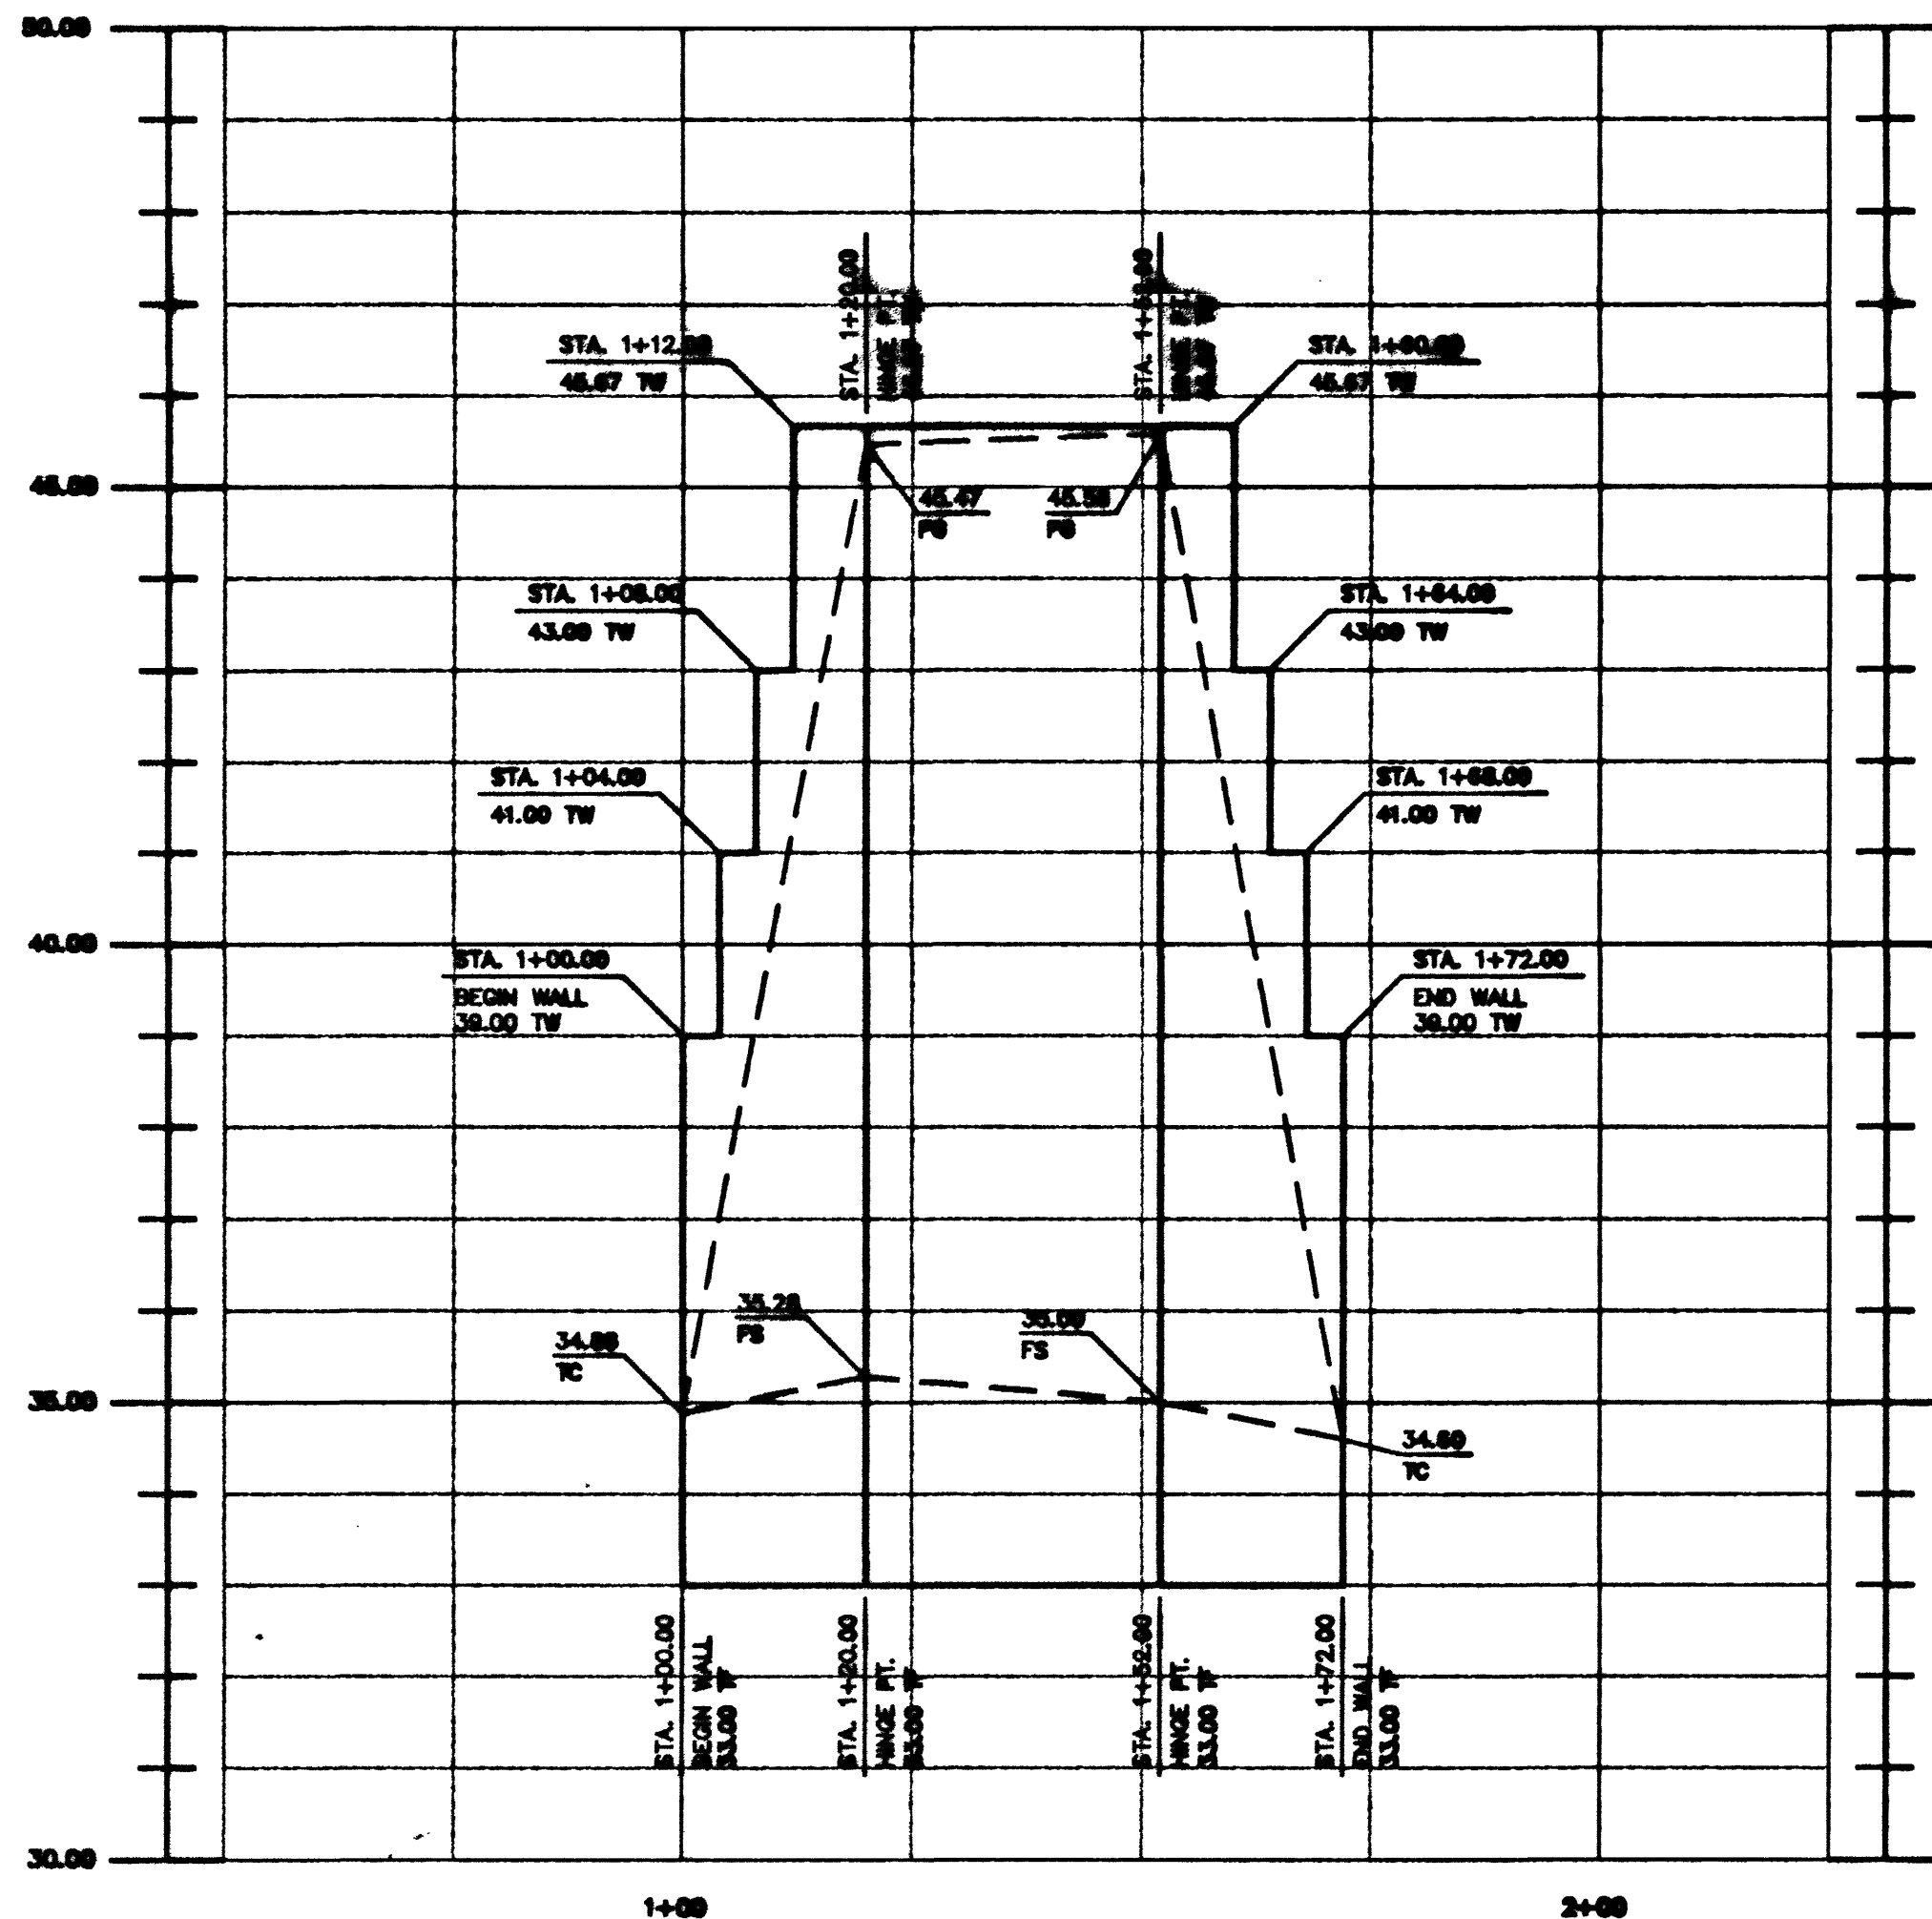


WALL PROFILE - A
HORIZ. - 1"=20'
VERT. - 1"=2'

NOTE:
REFER TO SHEET C6.02 FOR
RETAINING WALL STRUCTURAL
DETAILS

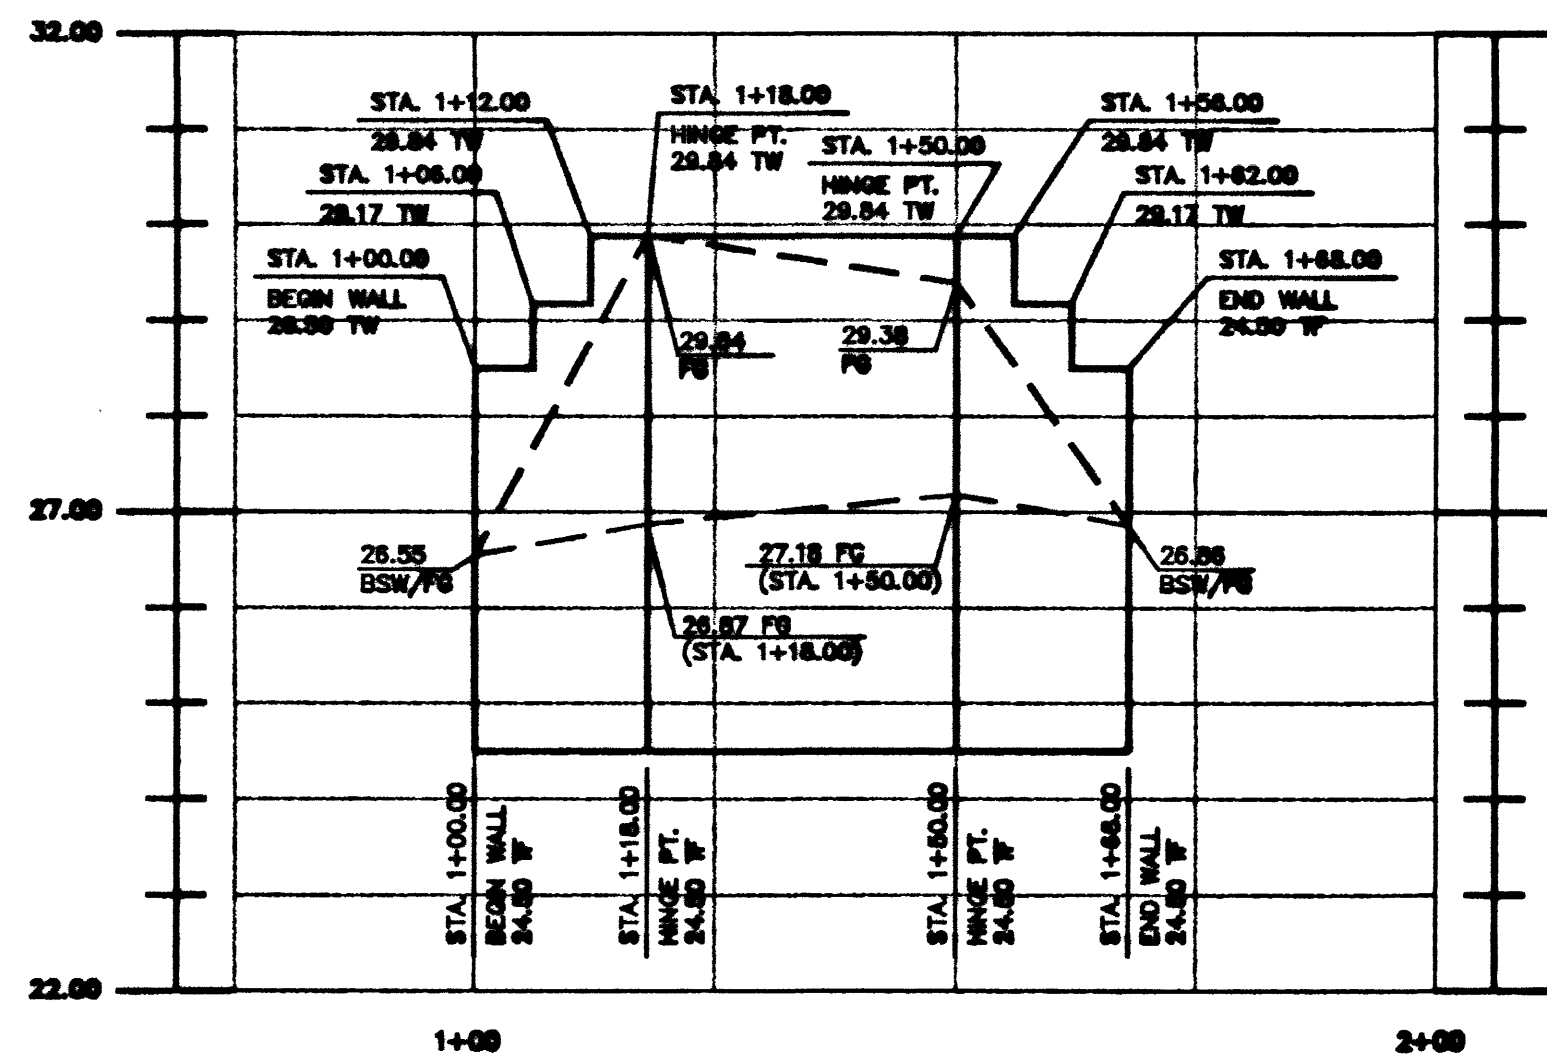

WALL PROFILE - B
HORIZ. - 1"=20'
VERT. - 1"=2'

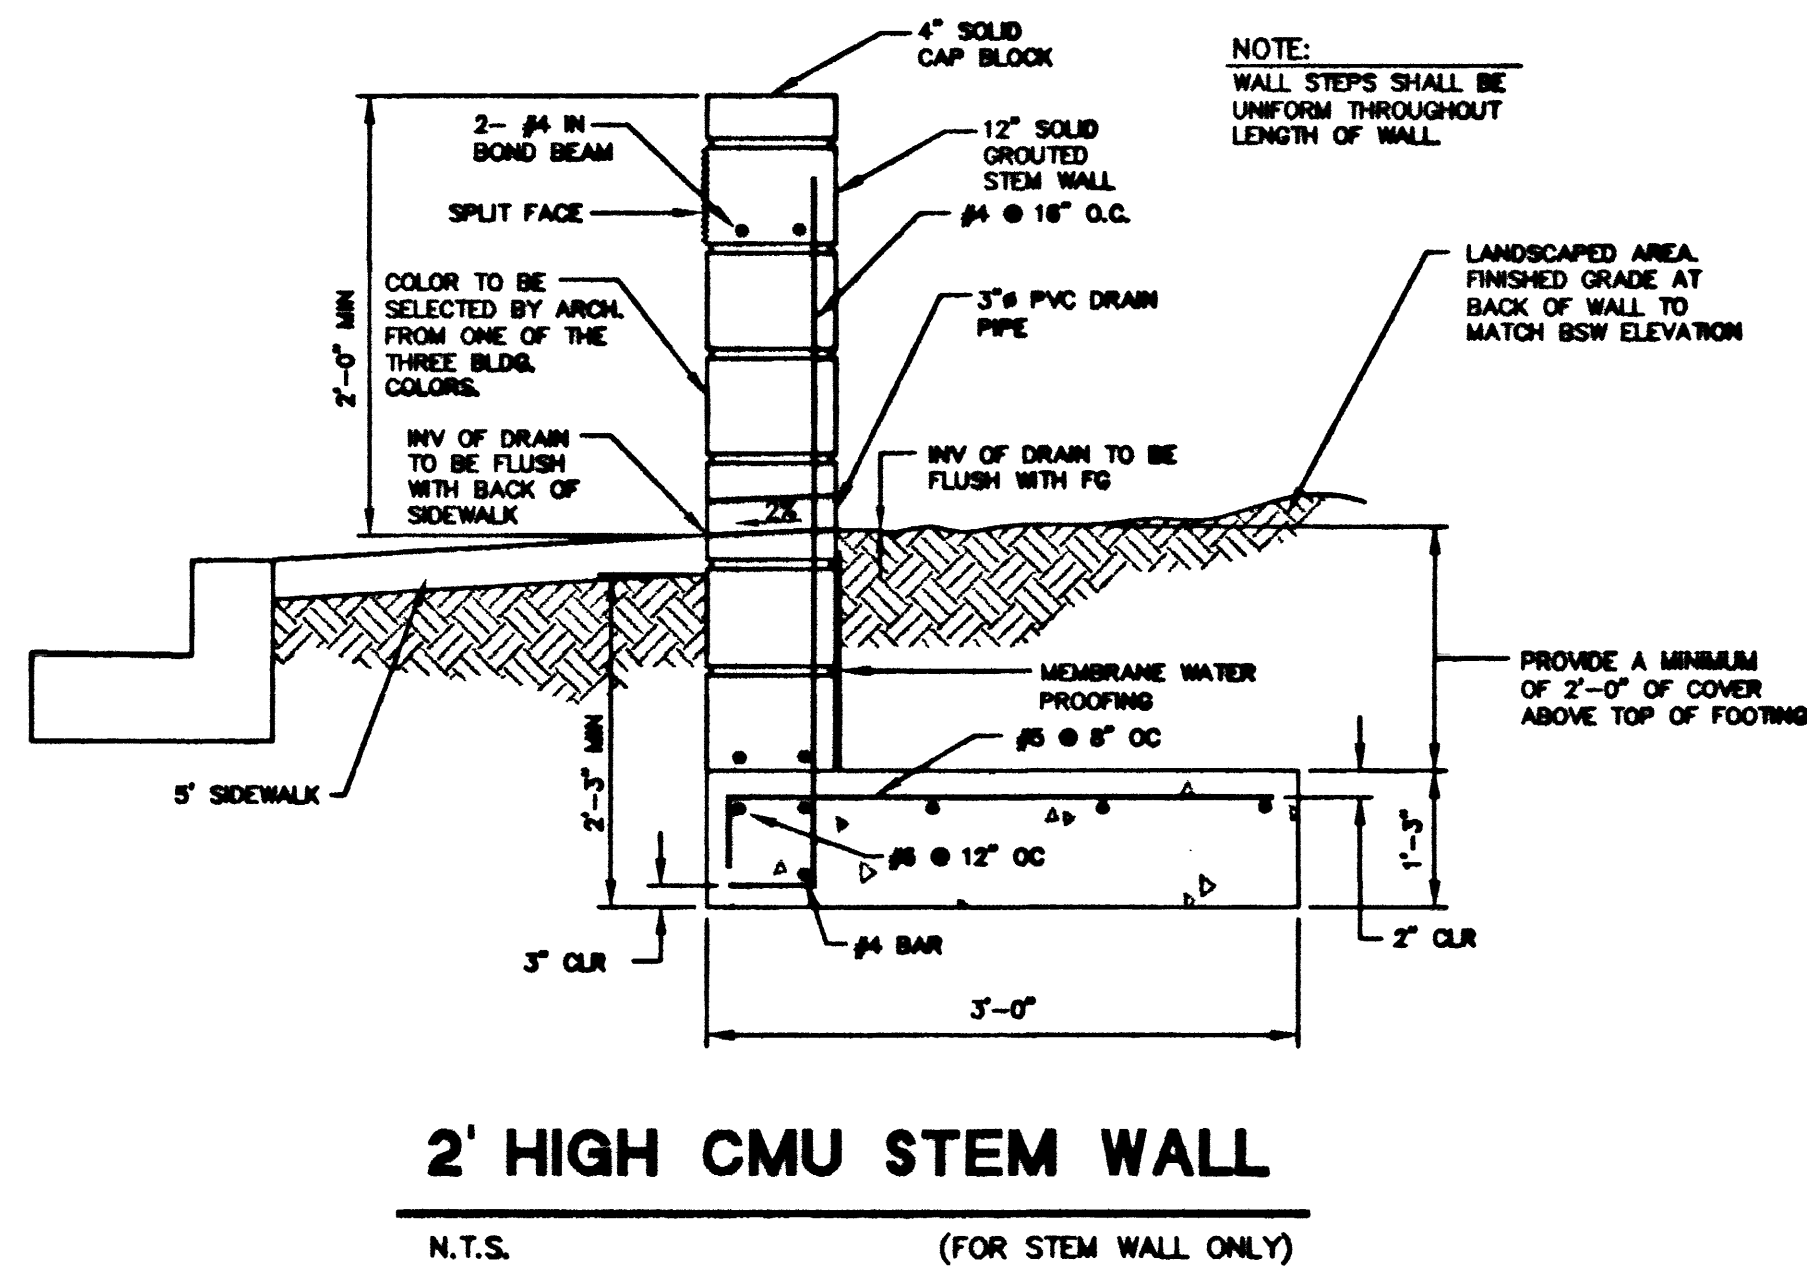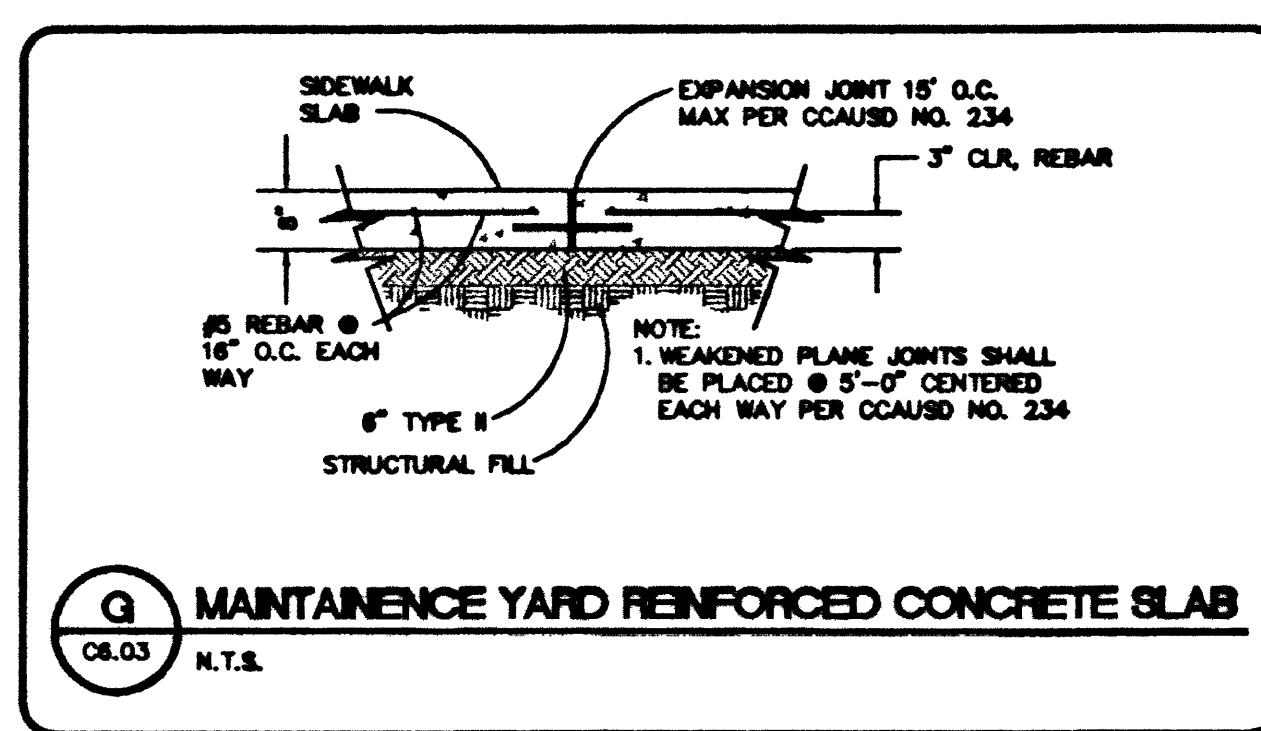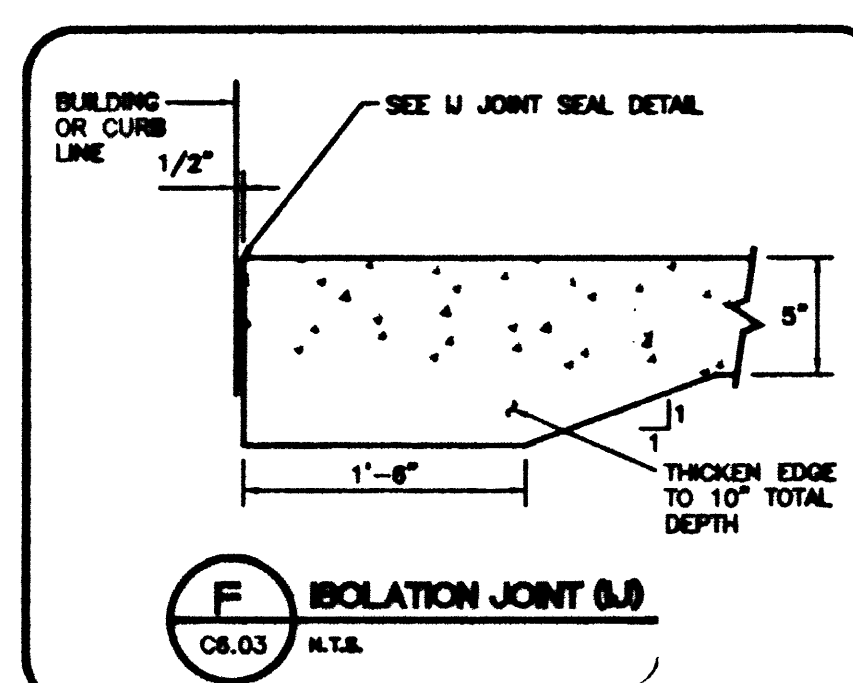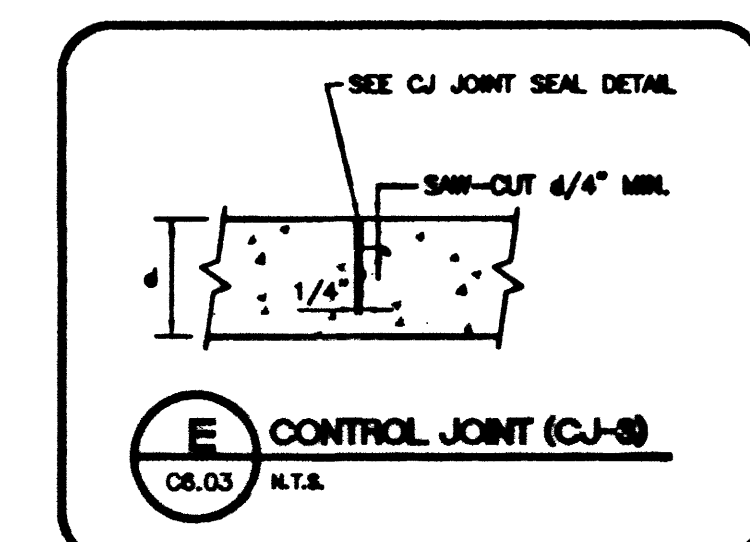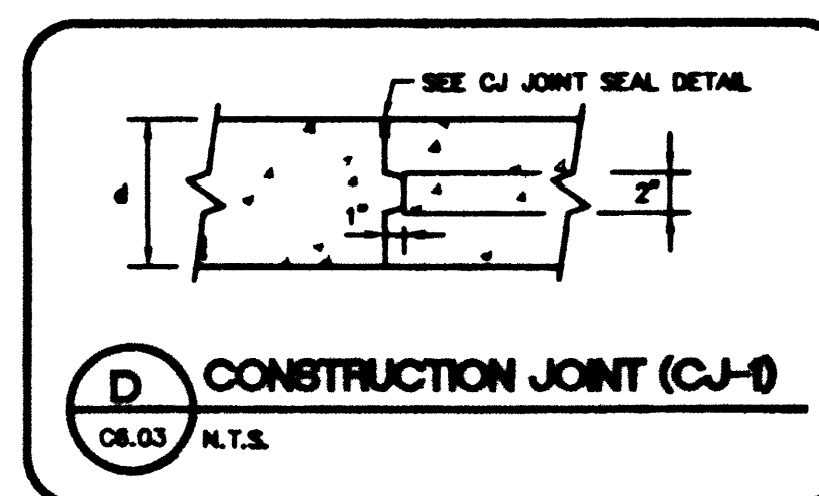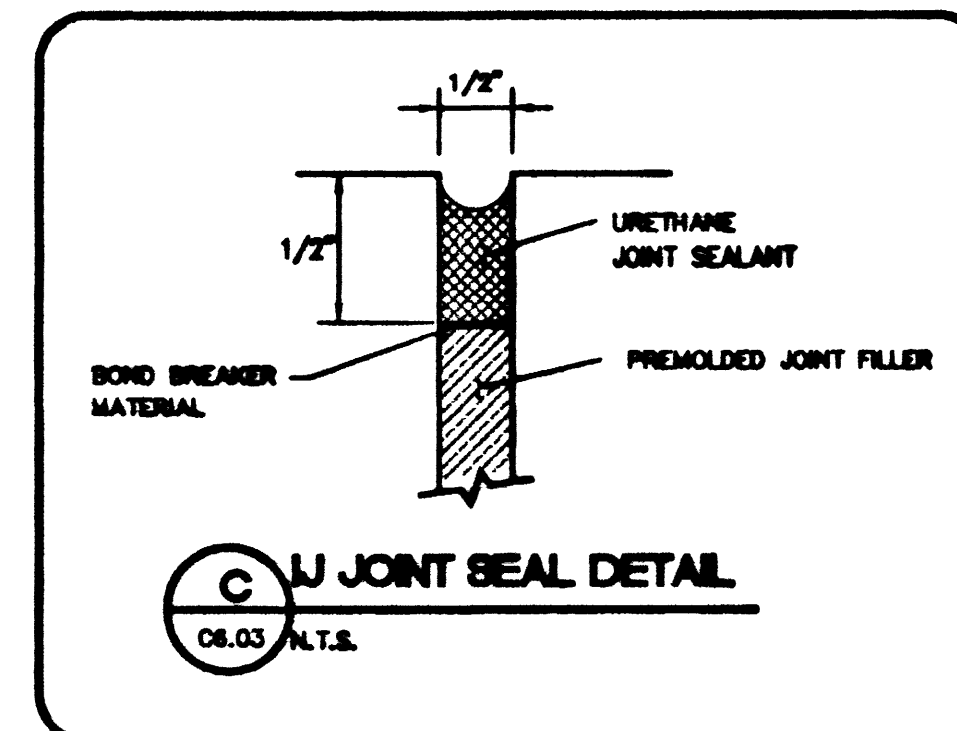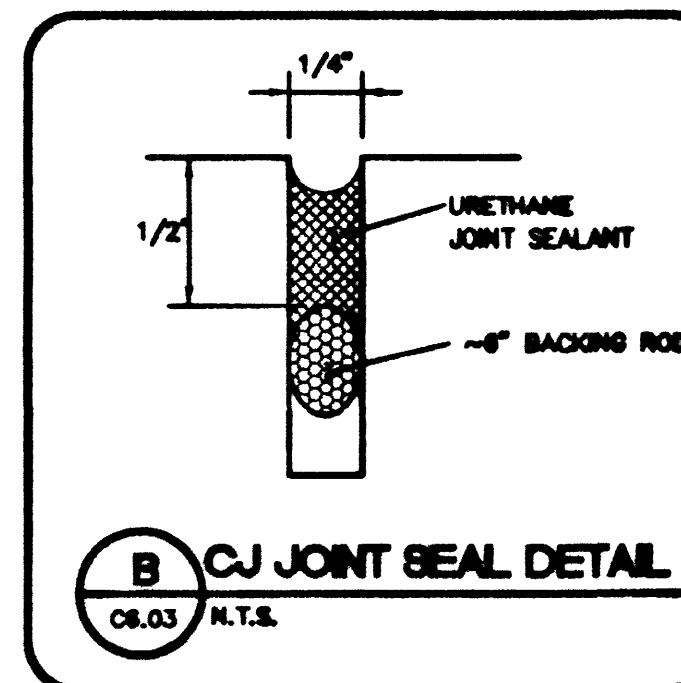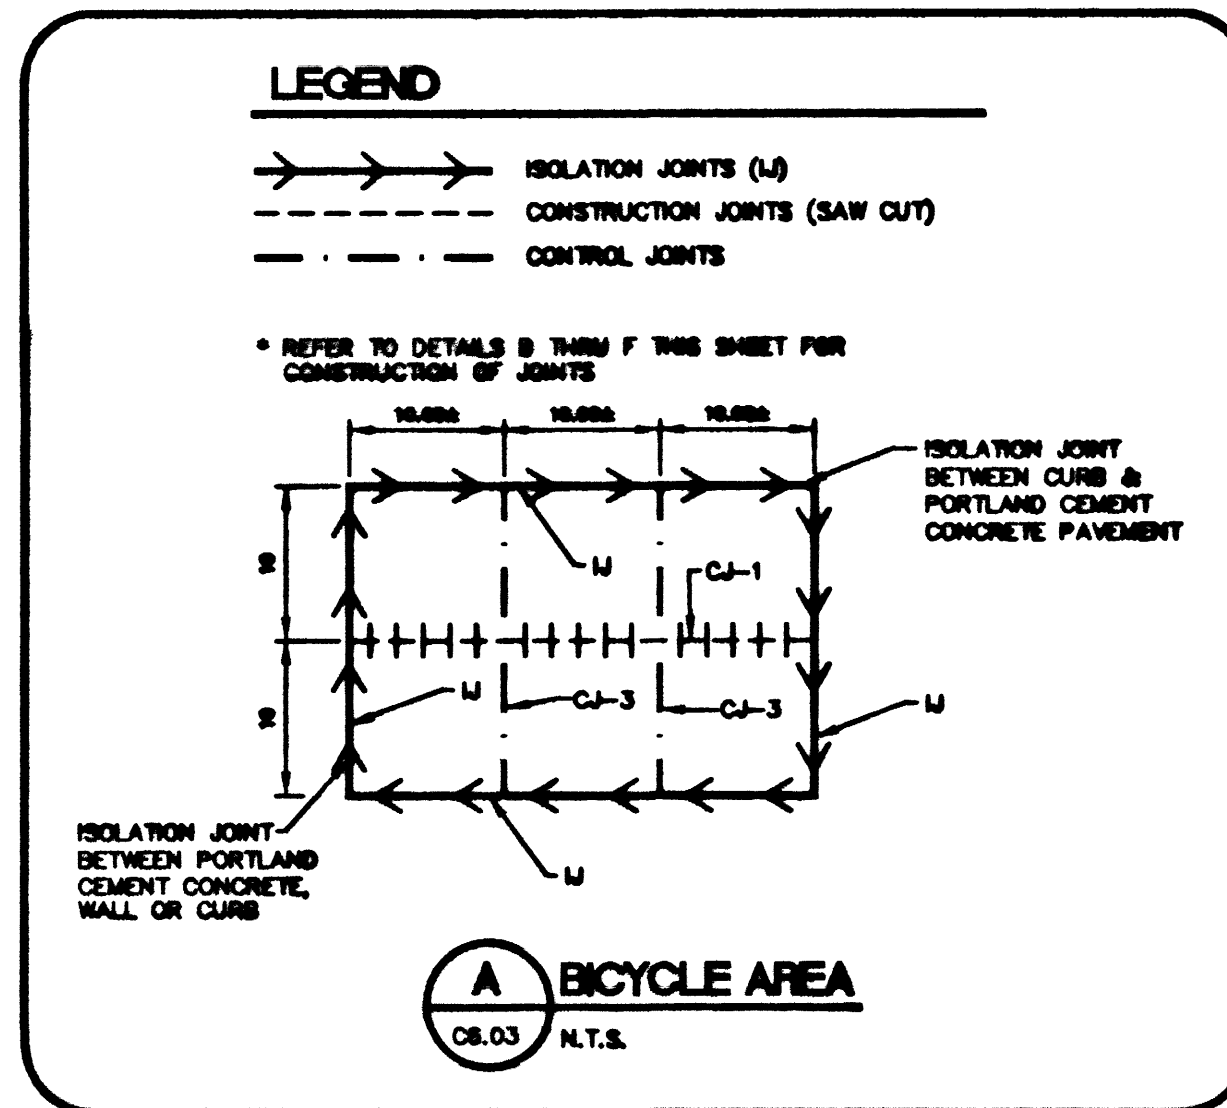


REVISIONS				
NO.	DESCRIPTION	DATE	BY	APP.

Call
before you
Dig

1-800-227-2600

Call
before you
Overhead

1-702-593-6111

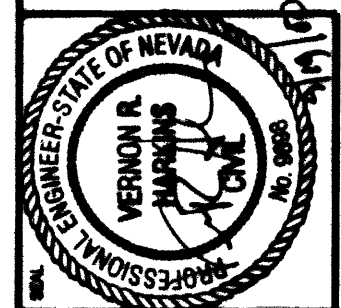

PBS&J
709 Valle Verde Court
Henderson, Nevada 89014
(702) 456-3000

TATE & SNYDER ARCHITECTS
709 VALLE VERDE COURT
HENDERSON NEVADA 89014
(702) 456.3000

CLARK COUNTY SCHOOL DISTRICT
CONSTRUCTION MANAGEMENT DEPARTMENT 4008 S. PEARL STREET 700-7000 LAS VEGAS, NEVADA 89121

HORIZON/SUNSET HIGH SCHOOL NORTHWEST
CLARK COUNTY NEVADA

RETAINING WALL PROFILES

C6.03
715-128
SHEET 14 OF 14