

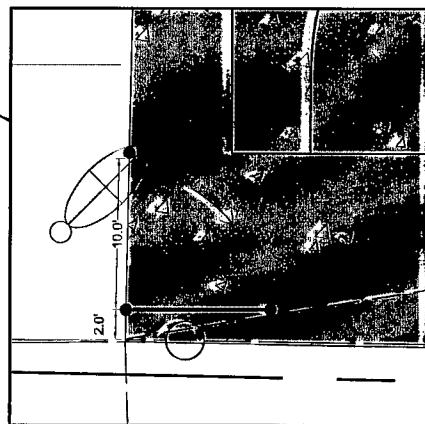
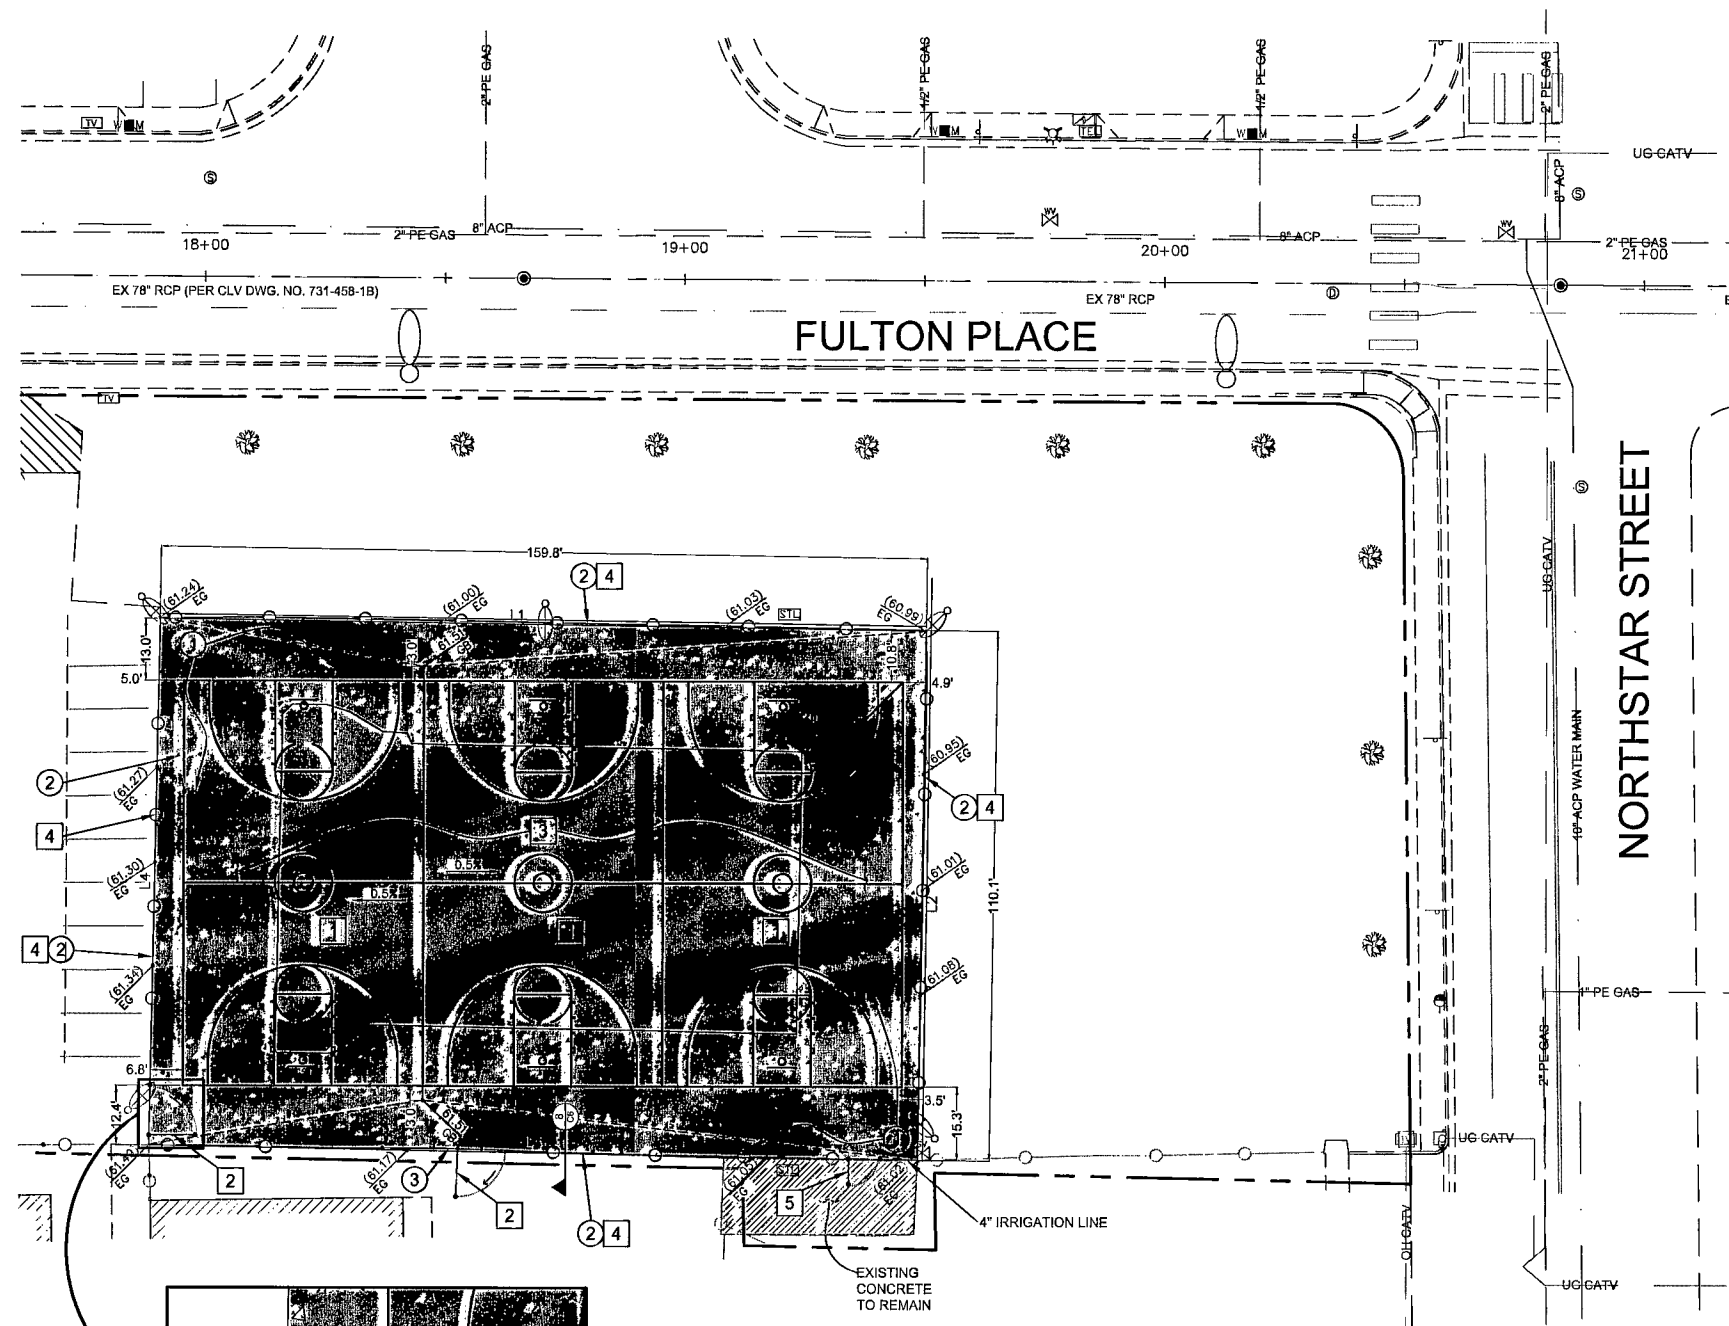


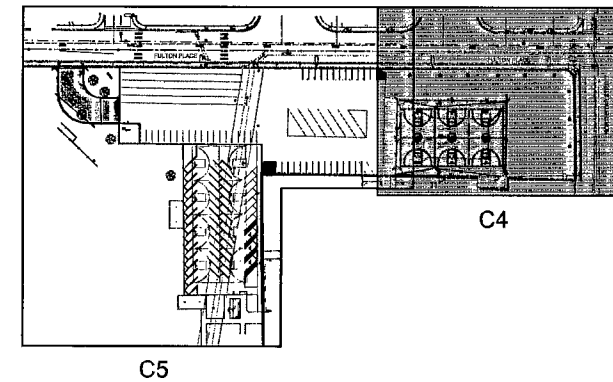

GATE SWING & LOCATION
(NOT TO SCALE)

LINE TABLE		
LINE	LENGTH	BEARING
L1	159.82	N89°10'41"W
L2	110.12	N00°48'01"E
L3	180.36	S88°57'16"E
L4	109.49	S01°05'07"W

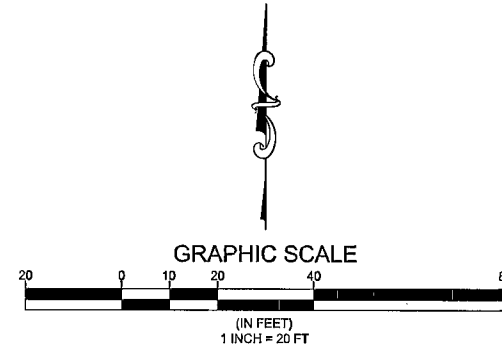

CONSTRUCTION NOTES

1. INSTALL BASKETBALL COURT PER DETAILS 1, 2, 3, 4 SHEET C6
2. INSTALL 10' SINGLE GATE PER USD NO. 253
3. CONSTRUCT BASKETBALL COURT PAVEMENT PER DETAIL 5, SHEET C6
4. INSTALL 6" CHAIN LINK FENCE PER USD NO. 252 AND ATTACH TO EXISTING FENCE
5. INSTALL 6" SINGLE GATE PER USD NO. 253

REMOVAL NOTES

1. REMOVE CONCRETE
2. REMOVE EXISTING CHAIN LINK FENCE
3. REMOVE EXISTING GATE

LEGEND

- CONCRETE TO BE REMOVED
- PROPOSED AC PAVEMENT
- EXISTING CONCRETE TO REMAIN

BASIS OF BEARING

CENTERLINE OF FULTON PLACE, BEARS N 89°46'33" W, BETWEEN VALLEY VIEW BLVD AND CRAGIN PARK DR, AS SHOWN ON A PARCEL MAP RECORDED IN FILE 105, PAGE 24 OF PARCEL MAPS, CLARK COUNTY, NEVADA RECORDS.

BENCHMARK

CLV BM 2LV01319E6; RIVET & PLATE IN TOP OF CURB, SW CORNER OF FULTON PL AND VALLEY VIEW BLVD ELEV. 2144.94' (NAVD88)

DEPARTMENT OF PUBLIC WORKS ENGINEERING DESIGN SECTION		CITY ENGINEER: JORGE CERVANTES, P.E. PROJECT MANAGER: ROSA A. CORTES, P.E. DESIGNED BY: OFF DRAWN BY: OFF CHECKED BY: RAC	DATE: 3/24/08 NO. 1 DATE: 04/29/08 NO. 1 DATE: 04/29/08 NO. 1 DATE: 04/29/08 NO. 1	REVISIONS NO. 1 DATE: 04/29/08 NO. 1 DATE: 04/29/08 NO. 1 DATE: 04/29/08 NO. 1
HYDE PARK MIDDLE SCHOOL BASKETBALL COURTS SITE IMPROVEMENT PLAN		TITLE: SHEET: 4 of 6 DRAWING NO. 715-2-1 HANSEN #23203		