




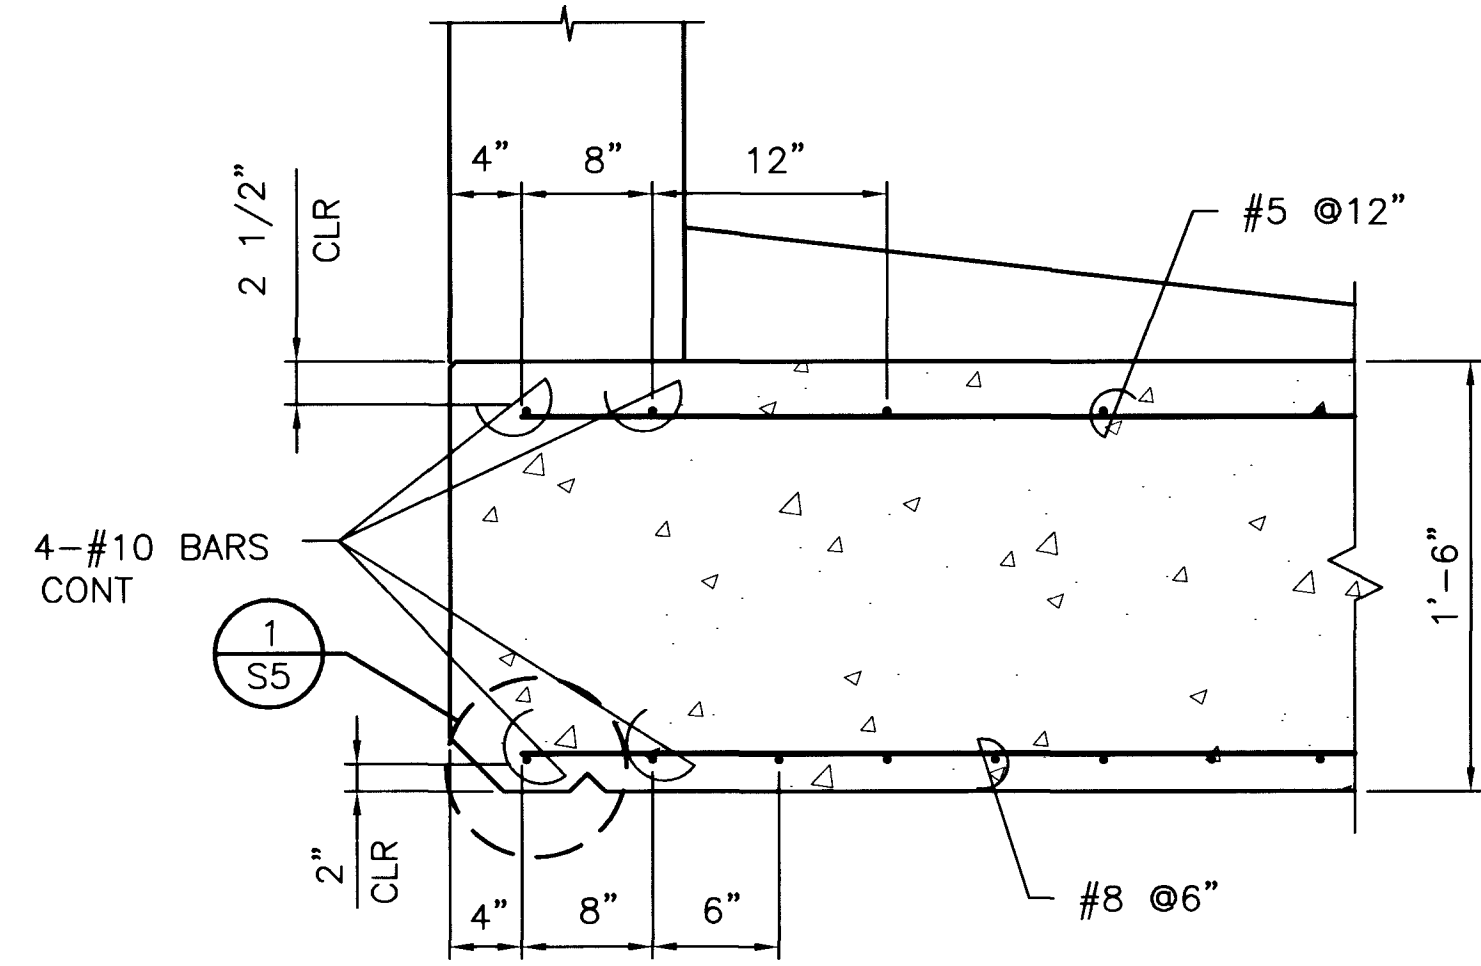


SLAB EDGE REINFORCEMENT SECTION
SCALE: N.T.S. A S5

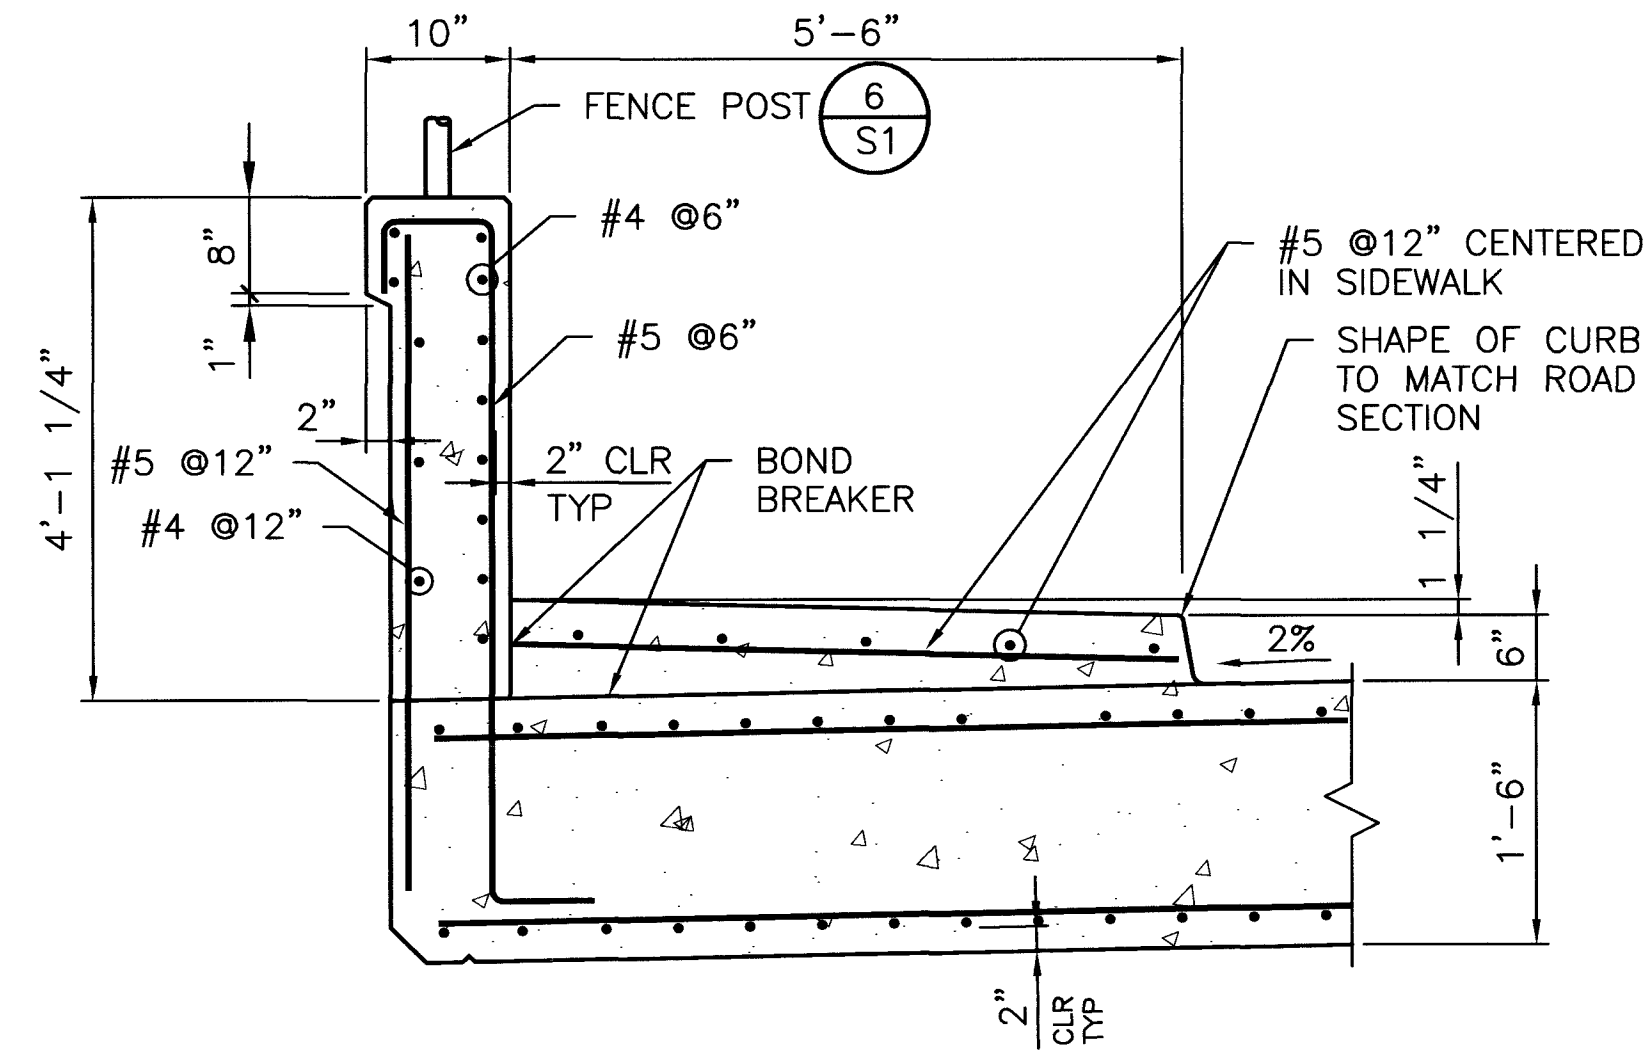

BARRIER AND SIDEWALK SECTION
SCALE: N.T.S. B S5

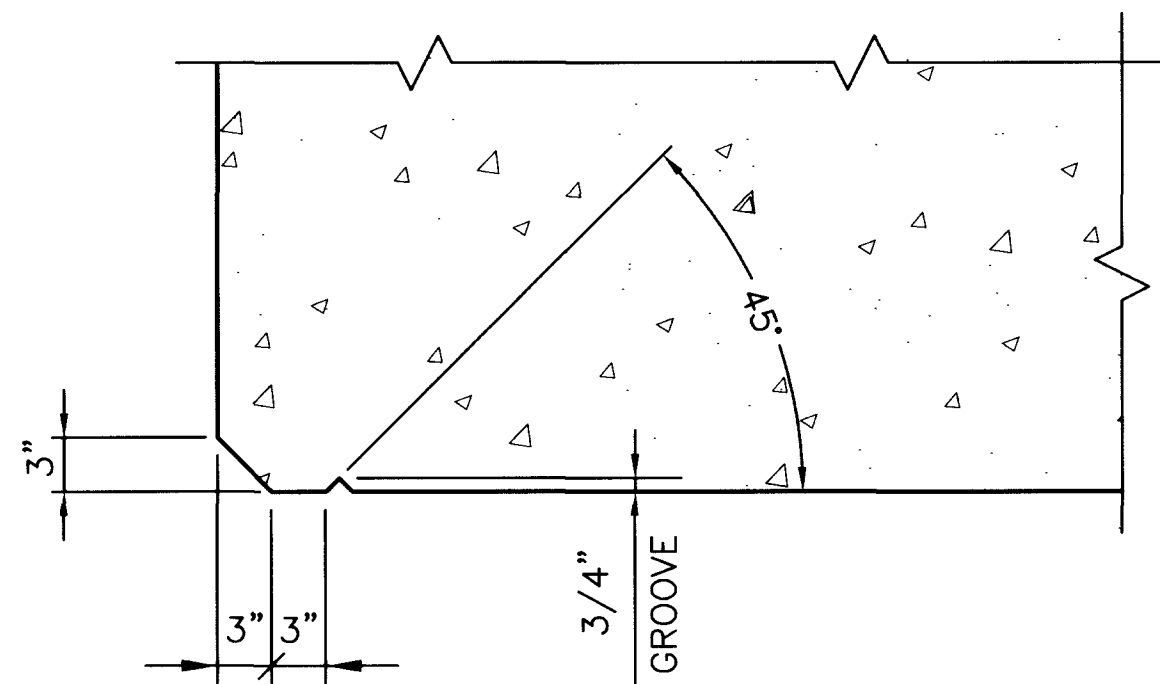


DRIP BEAD DETAIL
SCALE: N.T.S. 1 S5

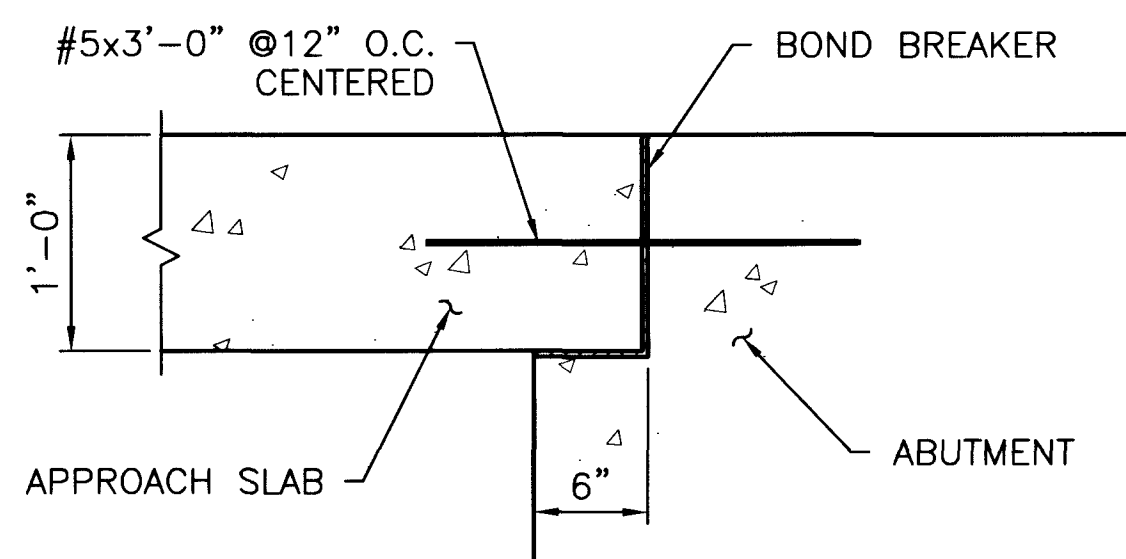


DETAIL
SCALE: N.T.S. 2 S5

64119

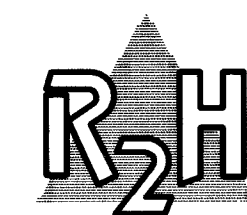

R₂H ENGINEERING
CONSULTING STRUCTURAL ENGINEERS
840 GRIER DRIVE, SUITE 320
LAS VEGAS, NEVADA 89119
PHONE (702) 280-7000
FAX (702) 280-7070

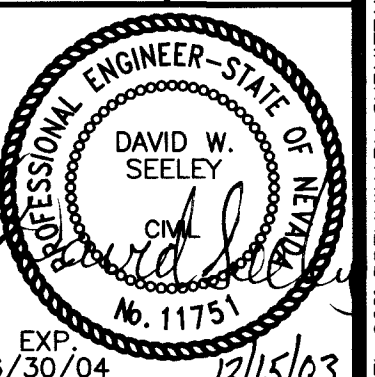

SHEET: **S5**
31 OF 42
DRAWING# 731-65B

GOWAN NORTH CHANNEL
PHASE III

BRIDGE AT CRAIG ROAD
DETAILS

DEPARTMENT OF PUBLIC WORKS
ENGINEERING DESIGN SECTION

CITY ENGINEER: CHARLES KAJKOWSKI, JR., P.E.
CITY PROJECT ENGINEER: MARVIN STINE, P.E.
PROJECT MANAGER: ALI ZENHARI, P.E.
DESIGN BY: DWS
CHECK BY: DWS
DATE: JUNE 20, 2003
DRAWN BY: ALA/ELY

GOWAN NORTH CHANNEL 99% PRELIMINARY SUBMITTAL 2003