


Note:  
Call Southwest Gas at  
365-2296 for Standby  
when excavating over or  
near High Pressure Gas lines.

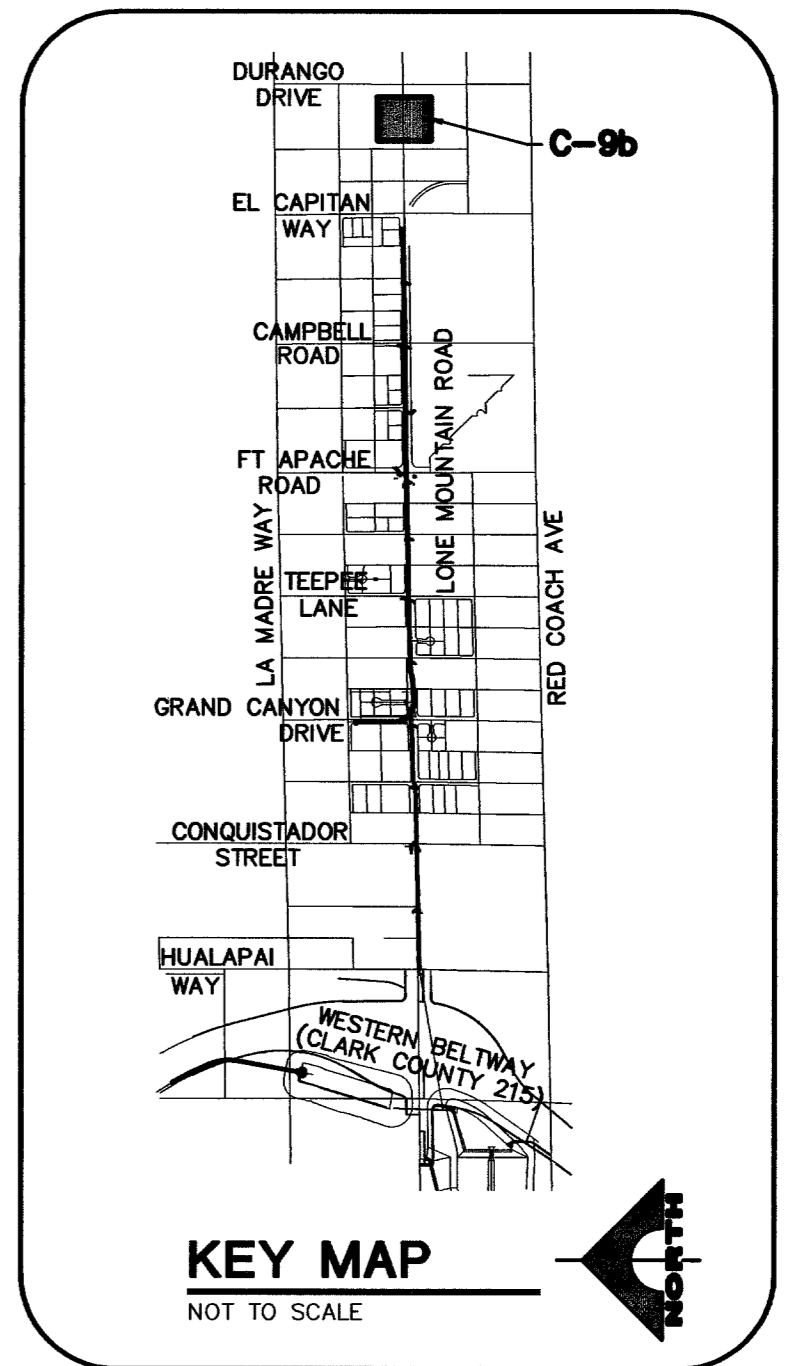

**DISCLAIMER NOTE**

UTILITY LOCATIONS SHOWN HEREON ARE APPROXIMATE ONLY. IT SHALL BE THE CONTRACTOR'S RESPONSIBILITY TO DETERMINE THE EXACT HORIZONTAL AND VERTICAL LOCATION OF ALL EXISTING UNDERGROUND AND OVERHEAD UTILITIES PRIOR TO COMMENCING CONSTRUCTION. NO REPRESENTATION IS MADE THAT ALL EXISTING UTILITIES ARE SHOWN HEREON. THE ENGINEER ASSUMES NO RESPONSIBILITY FOR UTILITIES NOT SHOWN OR UTILITIES NOT SHOWN IN THEIR PROPER LOCATION.

Avoid cutting underground utility lines. It's costly.  
**Call before you Dig.**  
1-800-227-2600  
UNDERGROUND SERVICE (USA)

Avoid hitting overhead power lines. It's costly.  
**CALL BEFORE YOU DO OVERHEAD**  
1-702-227-2929

 DEPARTMENT OF PUBLIC WORKS 400 STEWART AVENUE LAS VEGAS, NEVADA, NV 89101 (702) 228-6278	 G.C. WALLACE, INC. Engineers/Planners/Surveyors 1555 SOUTH RAINBOW BLVD./LAS VEGAS, NEVADA 89146 TELEPHONE: (702) 804-2000 • FAX: (702) 804-2299
SHEET <b>15" SANITARY SEWER LINE</b> <b>"LM" 303+00.00 TO "LM" 312+00.00</b> TITLE <b>GOWAN NORTH CHANNEL</b> <b>PHASE IV</b>	DRAWN BY: DESIGNED BY: CHECKED BY: PROJECT NO.:
SCALE: 1" = 40' 1" = 4' HORIZ VERT	SHEET <b>C-9b</b> 25 OF 45 SHEETS DRAWING NO. <b>731-65C</b>

F:\112-627\dwg\improv\gric\_c09b.dwg 03-22-07 08:21:12 DJohnson

101694