


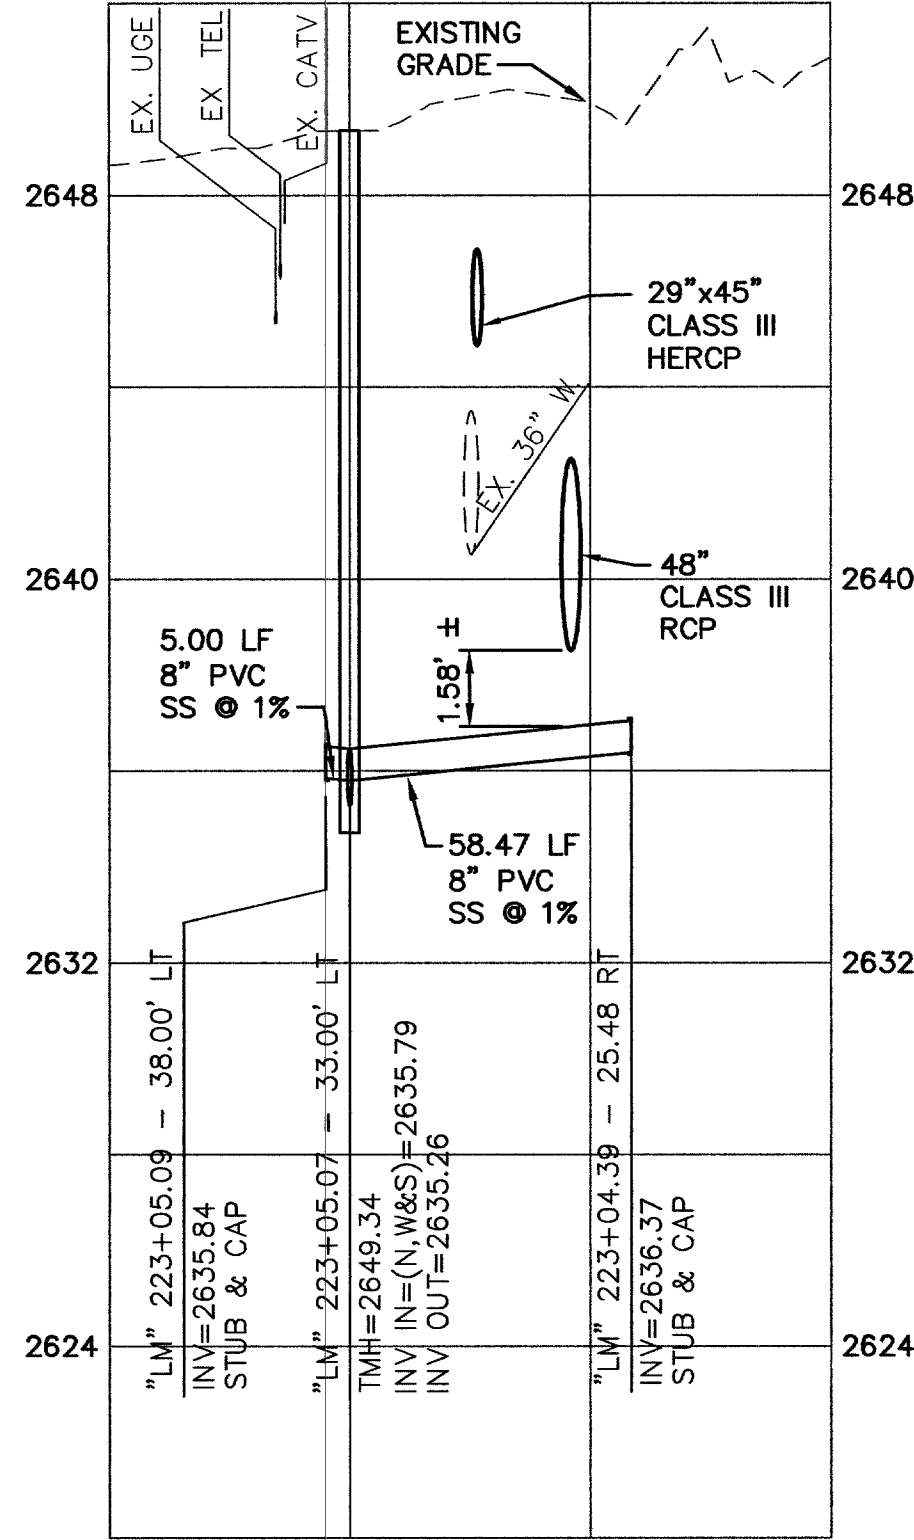


SANITARY SEWER LATERAL

('LM' STA 223+05.07 - 33.00' LT)

2
C9c

SCALE: HORIZ. - 1" = 40'
VERT. - 1" = 4'



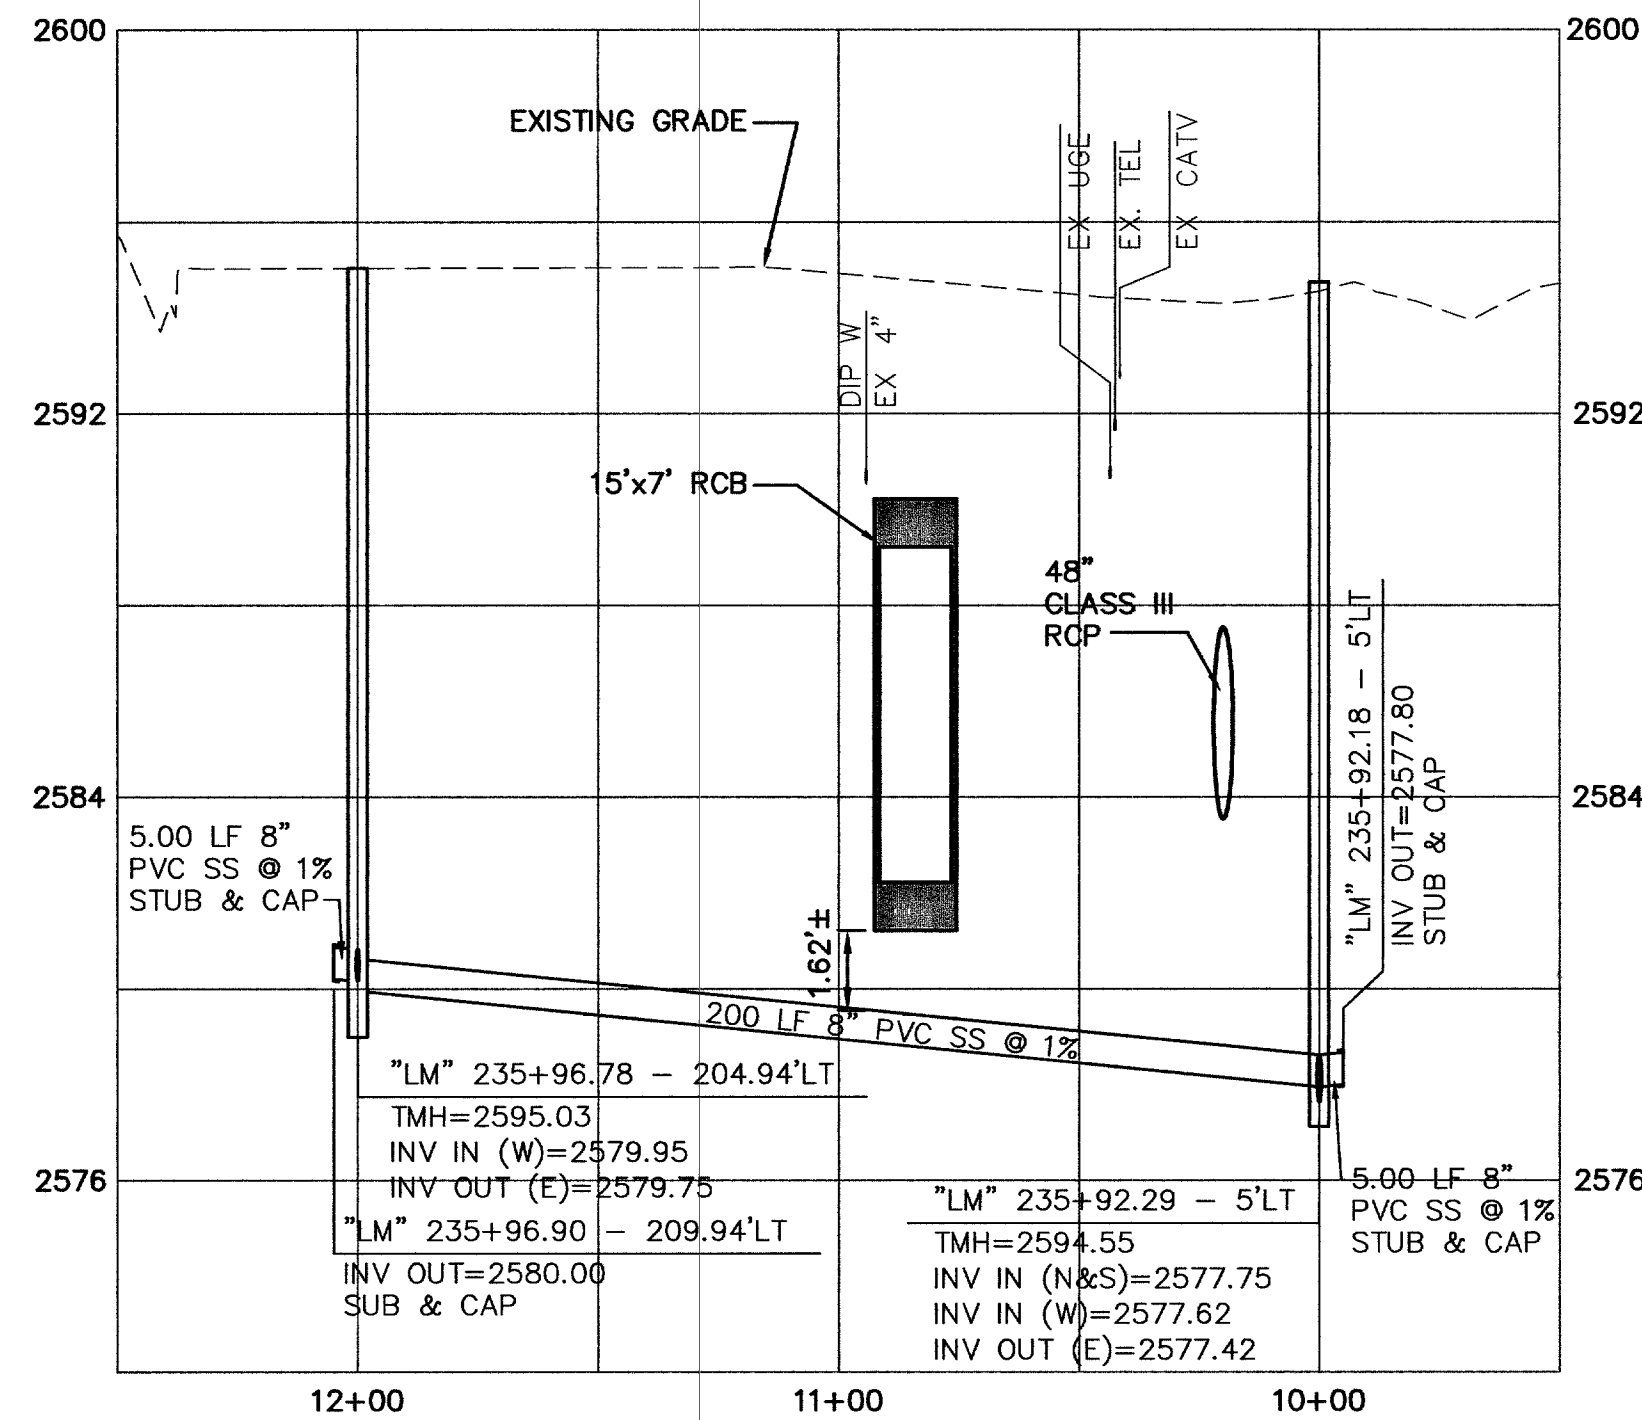


SANITARY SEWER LATERAL


('LM' STA 235+92.29 - 5.00' L)

1
C9c

SCALE: HORIZ. - 1" = 40'
VERT. - 1" = 4'

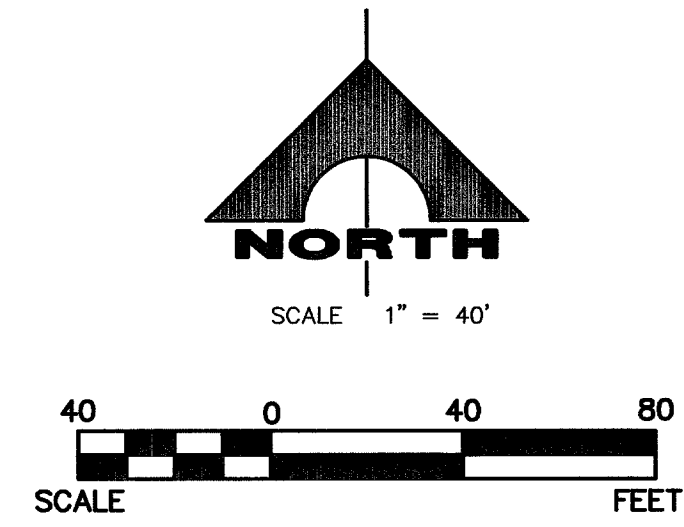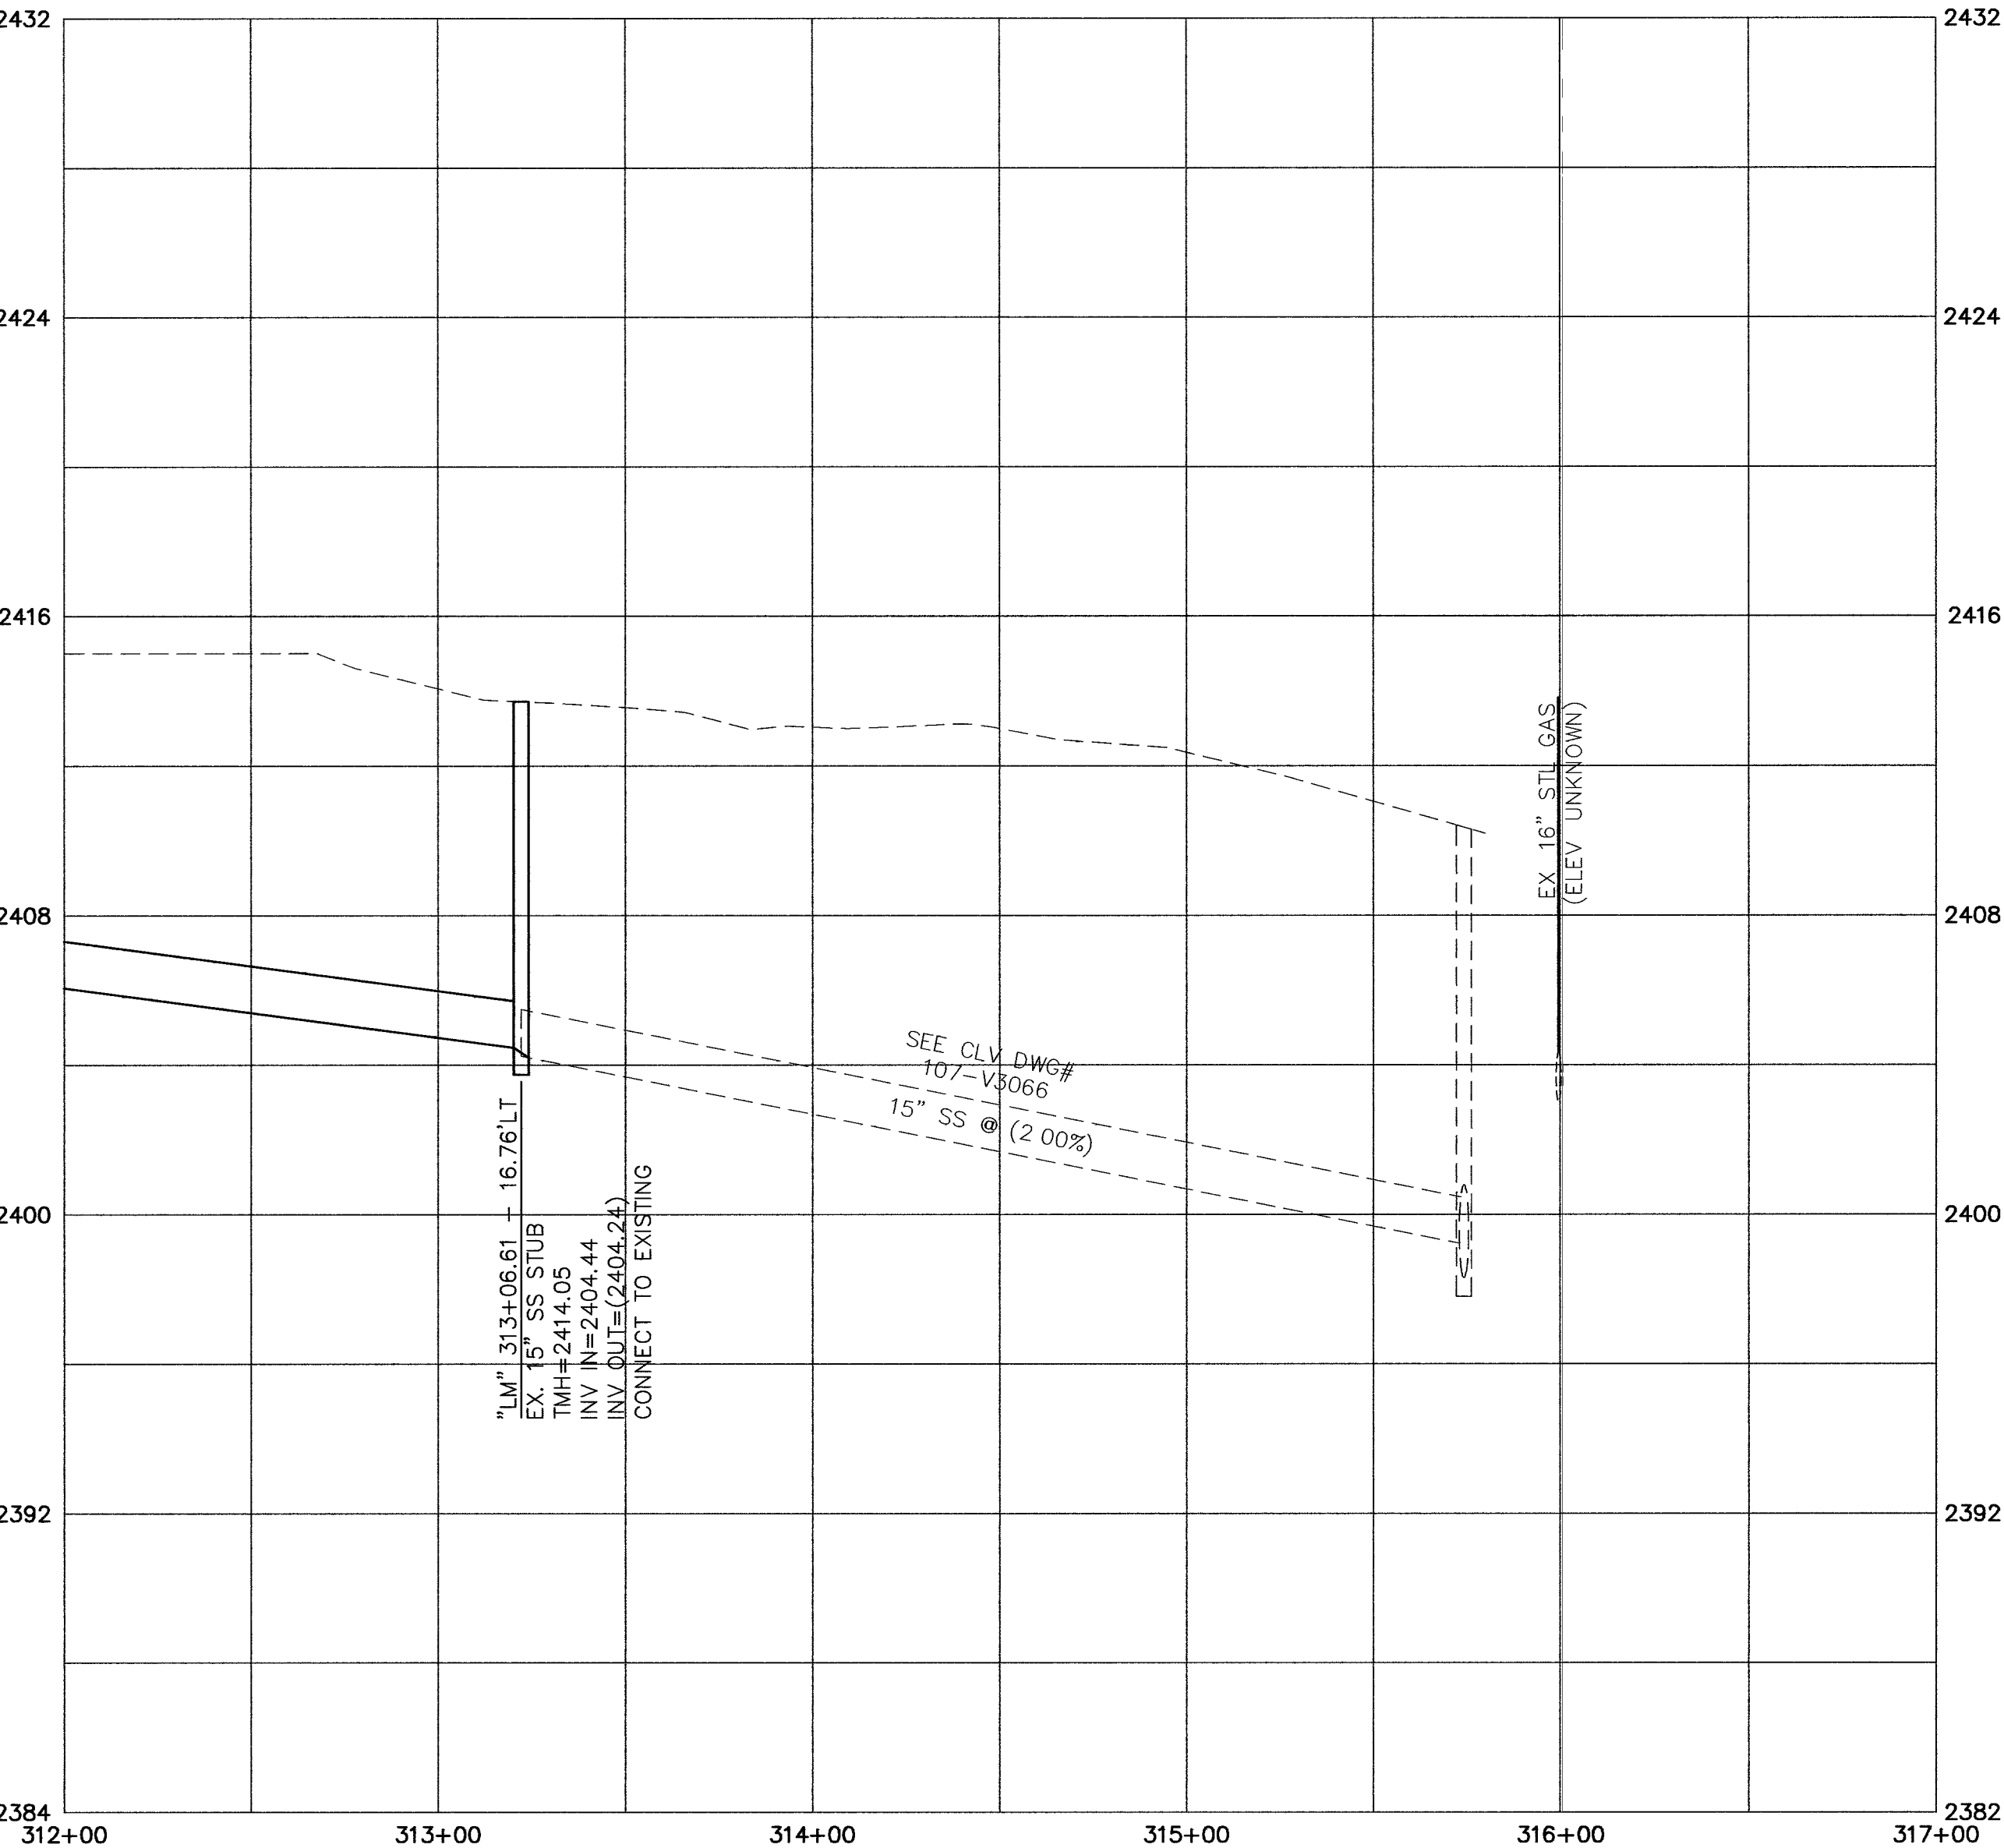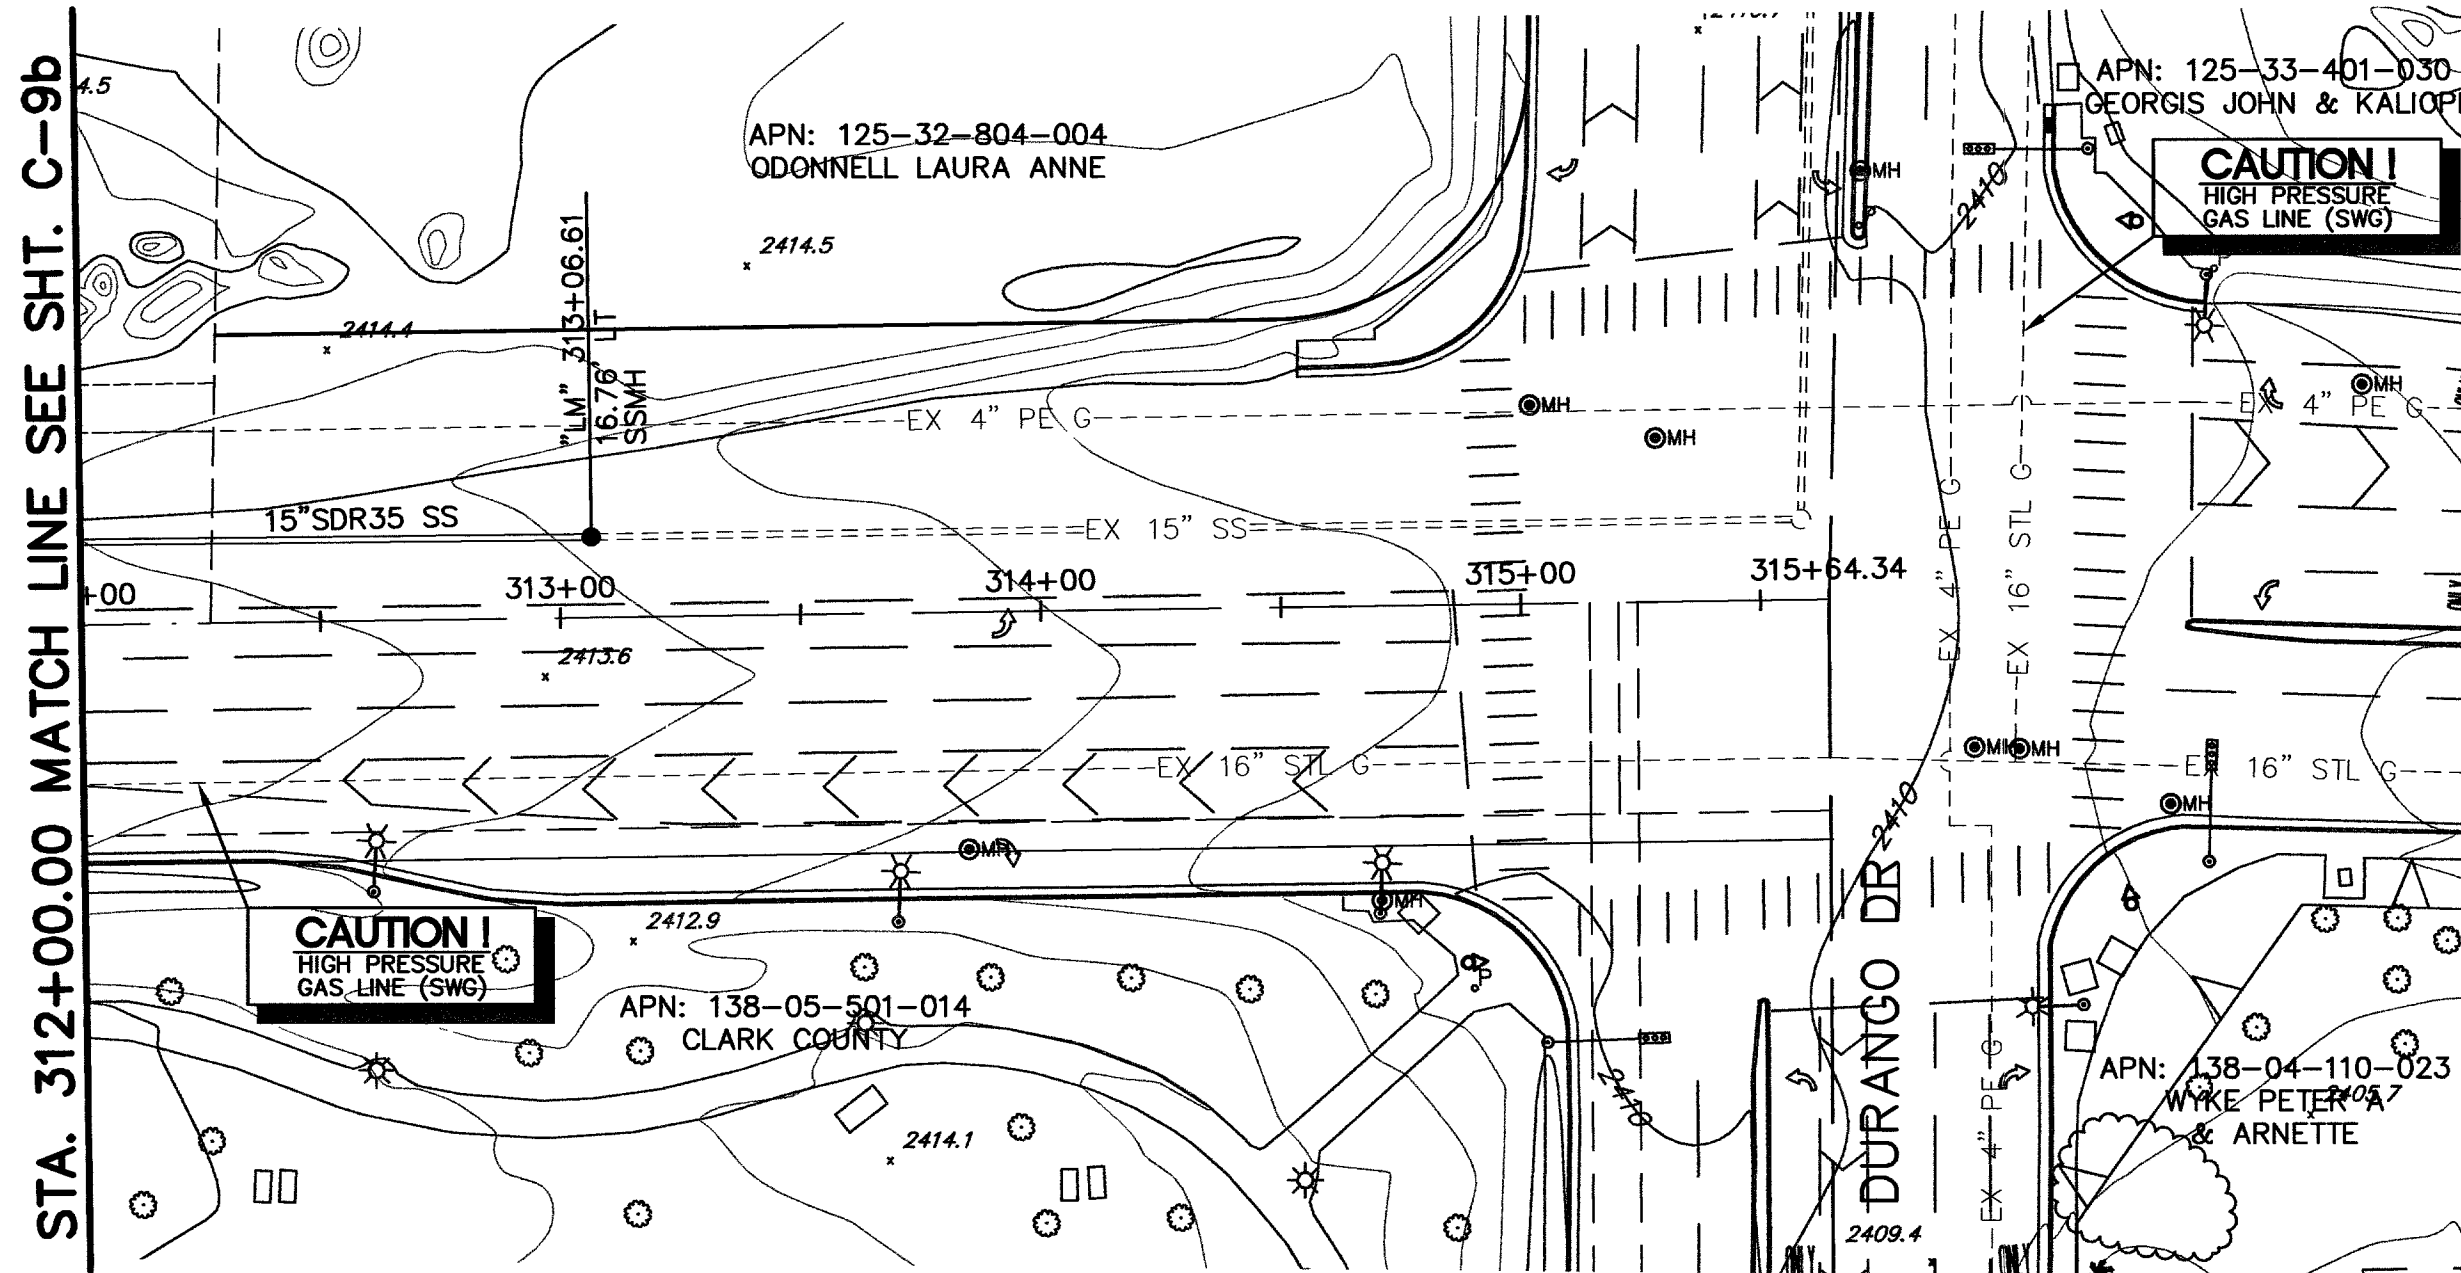

Note:
Call Southwest Gas at
365-2296 for Standby
when excavating over or
near High Pressure Gas lines.

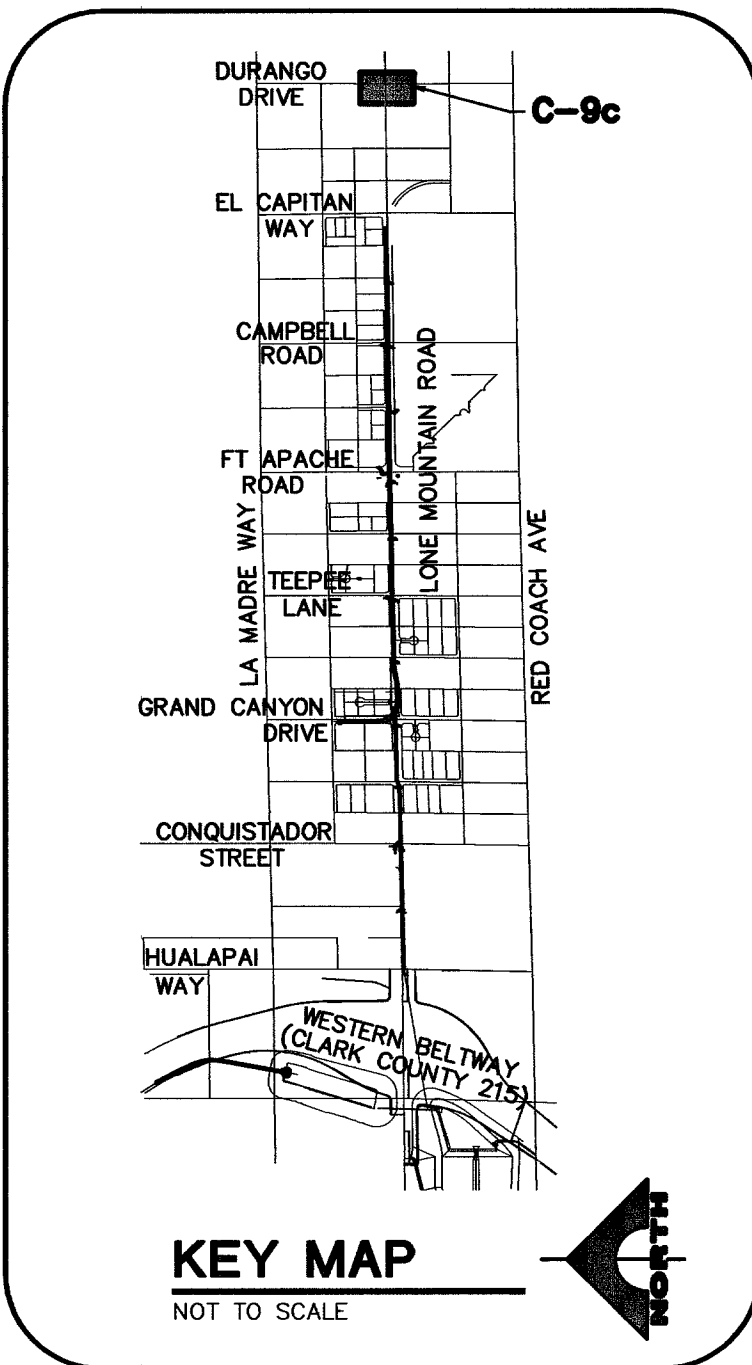

DISCLAIMER NOTE

UTILITY LOCATIONS SHOWN HEREON ARE APPROXIMATE ONLY. IT SHALL BE THE CONTRACTOR'S RESPONSIBILITY TO DETERMINE THE EXACT HORIZONTAL AND VERTICAL LOCATION OF ALL EXISTING UNDERGROUND AND OVERHEAD UTILITIES PRIOR TO COMMENCING CONSTRUCTION. NO REPRESENTATION IS MADE THAT ALL EXISTING UTILITIES ARE SHOWN HEREON. THE ENGINEER ASSUMES NO RESPONSIBILITY FOR UTILITIES NOT SHOWN OR UTILITIES NOT SHOWN IN THEIR PROPER LOCATION.

Avoid cutting underground utility lines. It's costly.
Call before you Dig.
1-800-227-2600
UNDERGROUND SERVICE (USA)

Avoid hitting overhead power lines. It's costly.
CALL BEFORE YOU DO OVERHEAD
1-702-227-2929

Seal
LAS VEGAS VALLEY WATER DISTRICT
DATE 3-23-07

SHEET		PLAN & PROFILE		TITLE	DRAWN BY: DJV	DESIGNED BY: CML	CHECKED BY: WEH	PROJECT NO: 412.627	SCALE: 1" = 40' 1" = 4'	REV	DATE	BY	REVISION						
		15" SANITARY SEWER LINE																	
		15" SANITARY SEWER LINE																	
