


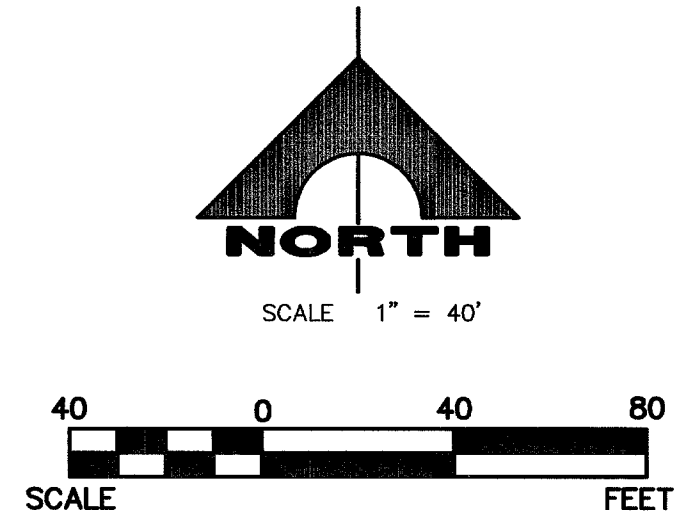

 SEAL PROFESSIONAL ENGINEER WILLIAM F. HUNTER III No. 8853 Exp. 06/30/2007 CIVIL STATE OF NEVADA JOE VOTYAN 3/22/07	SHEET R-5 13 of 45 SHEETS DRAWING NO.		SCALE: 1"= 40' HORIZ 1"= 4' VERT		PROJECT NO: 412,627	CHECKED BY: _____	DESIGNED BY: _____	DRAWN BY: D.W.J.	SHEET	RIGHT-OF-WAY EXHIBIT STA. 83+00.00 TO STA. 87+24.76		 DEPARTMENT OF PUBLIC WORKS 400 EAST STEWART LAS VEGAS, NV 89101 (702) 229-6276	 G.C. WALLACE, INC. Engineers/Planners/Surveyors 1555 SOUTH RAINBOW BLVD./LAS VEGAS, NEVADA 89146 TELEPHONE: (702) 804-2000 • FAX: (702) 804-2299	REV. DATE B	REVISION
	TITLE GOWAN NORTH CHANNEL PHASE IV														