

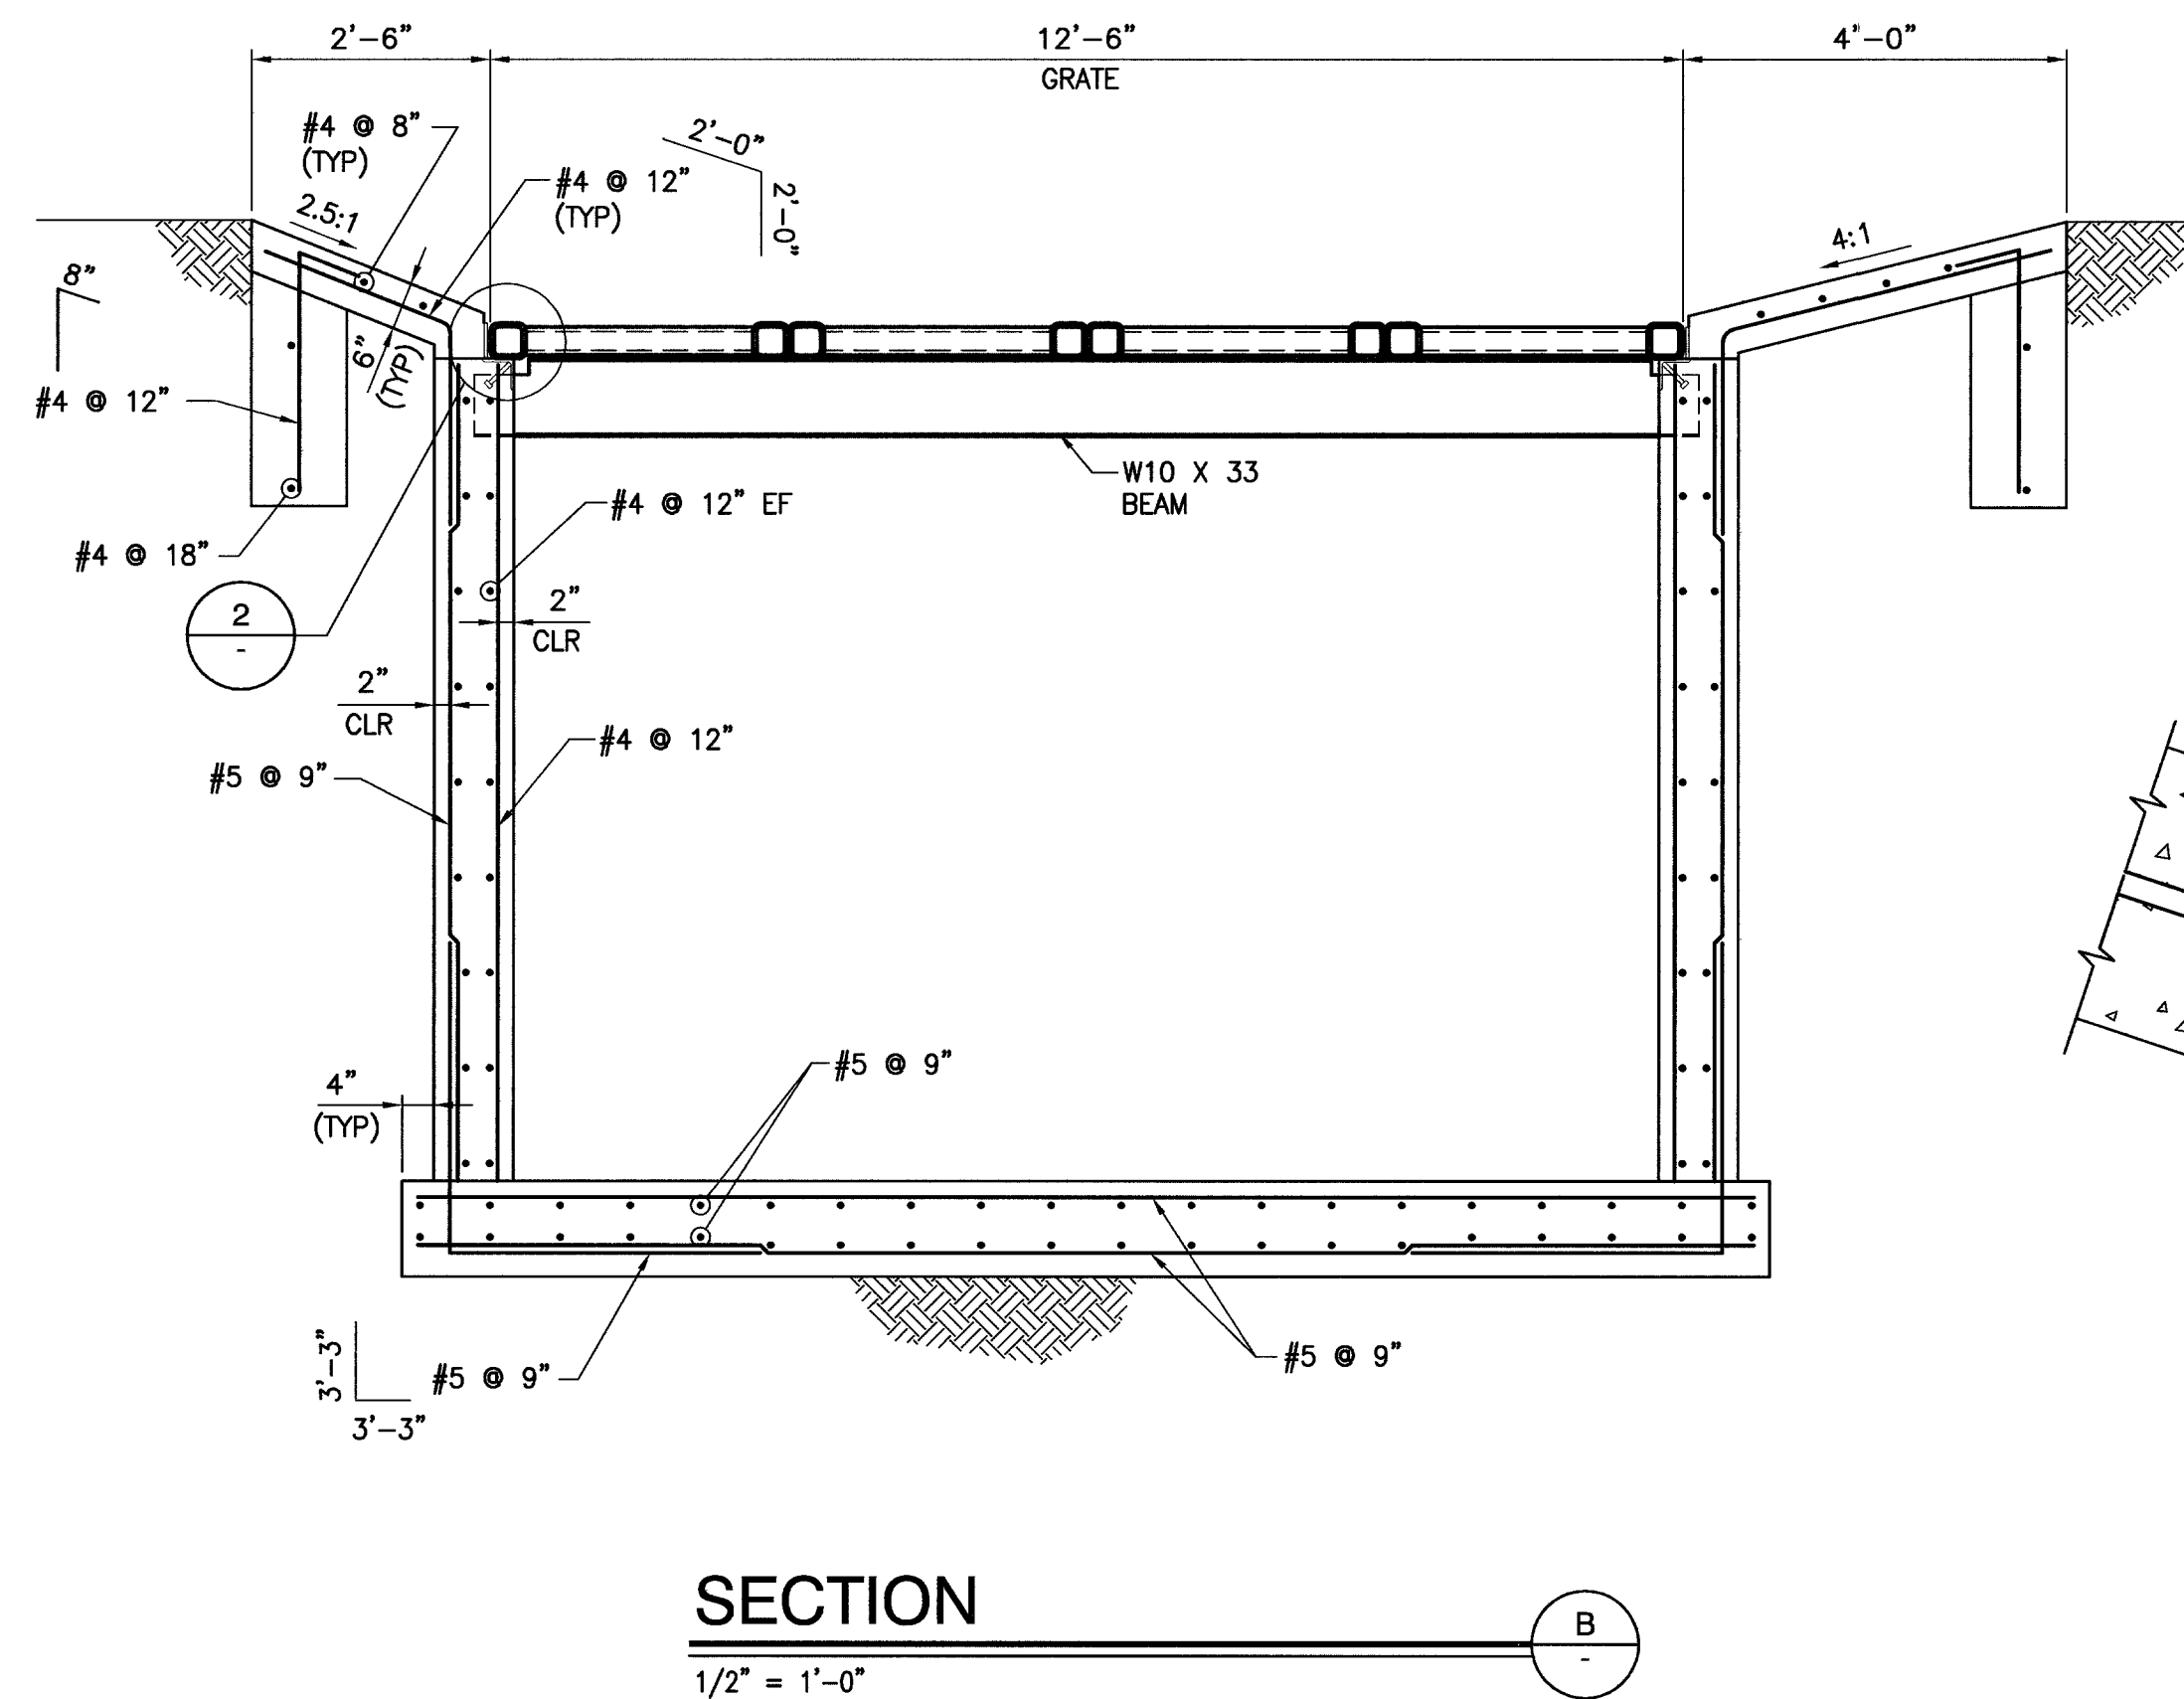
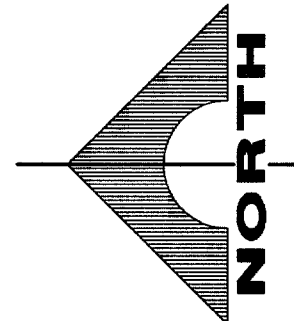
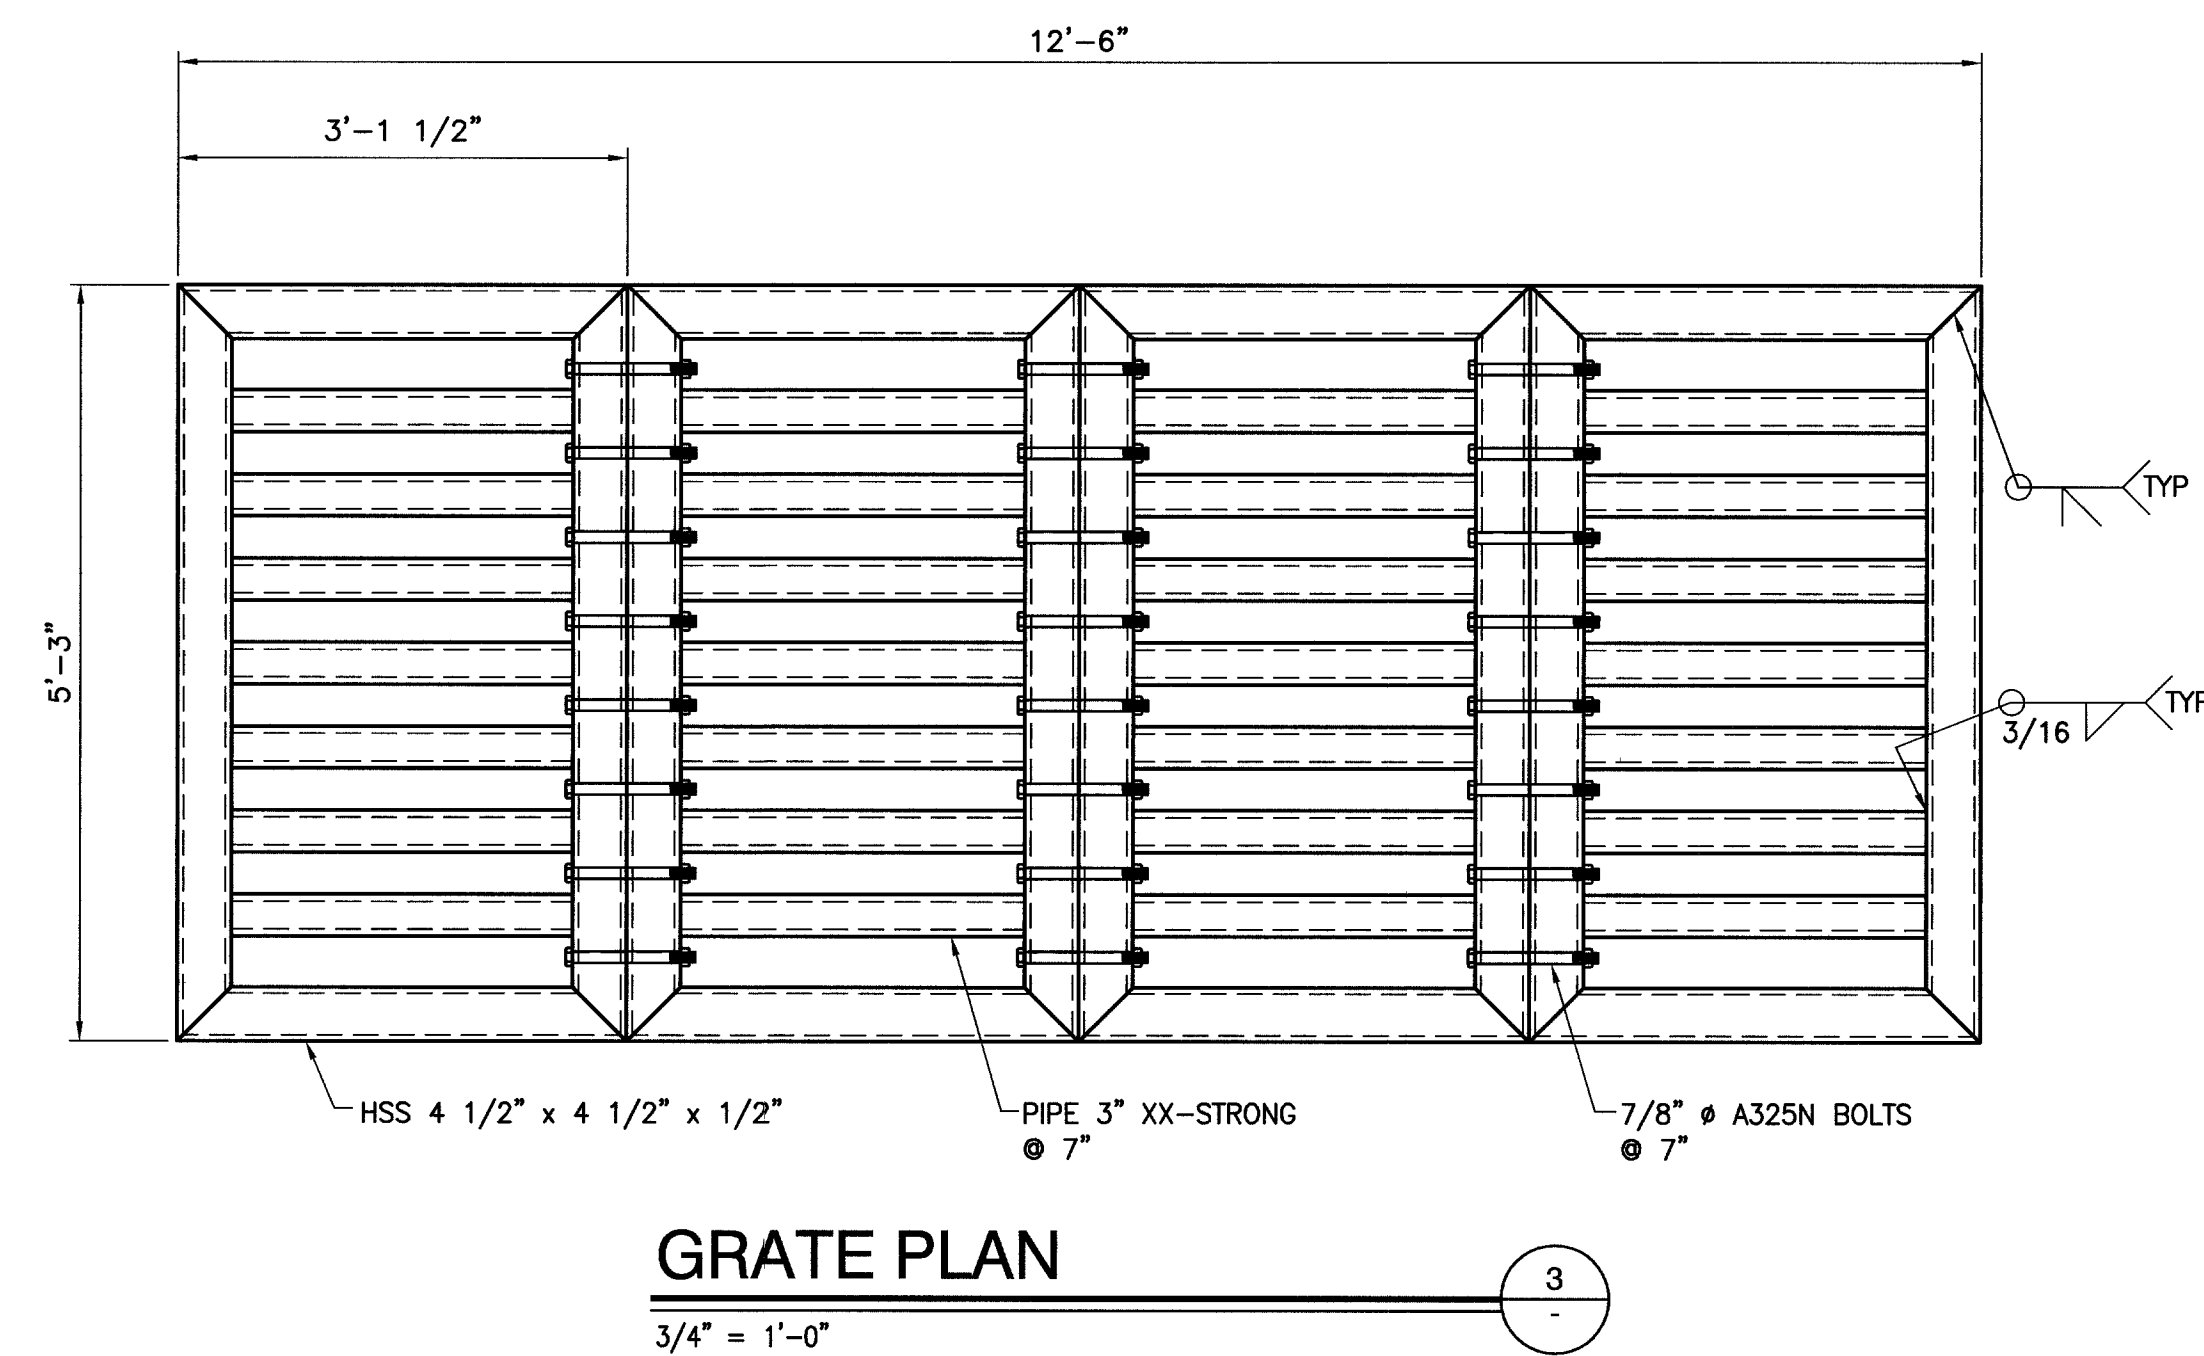
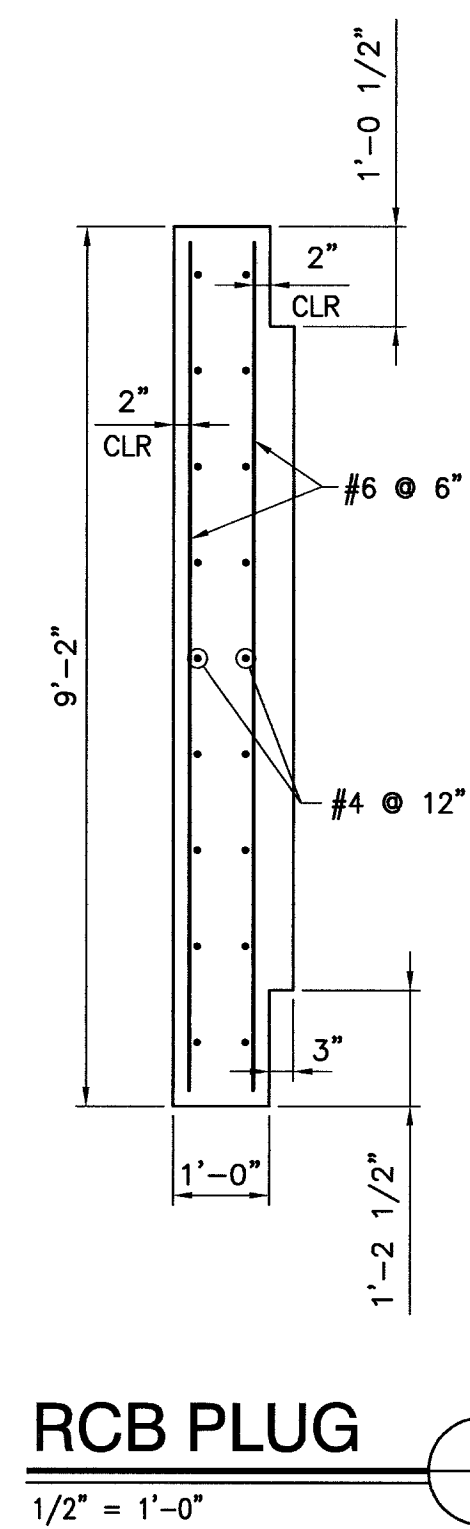


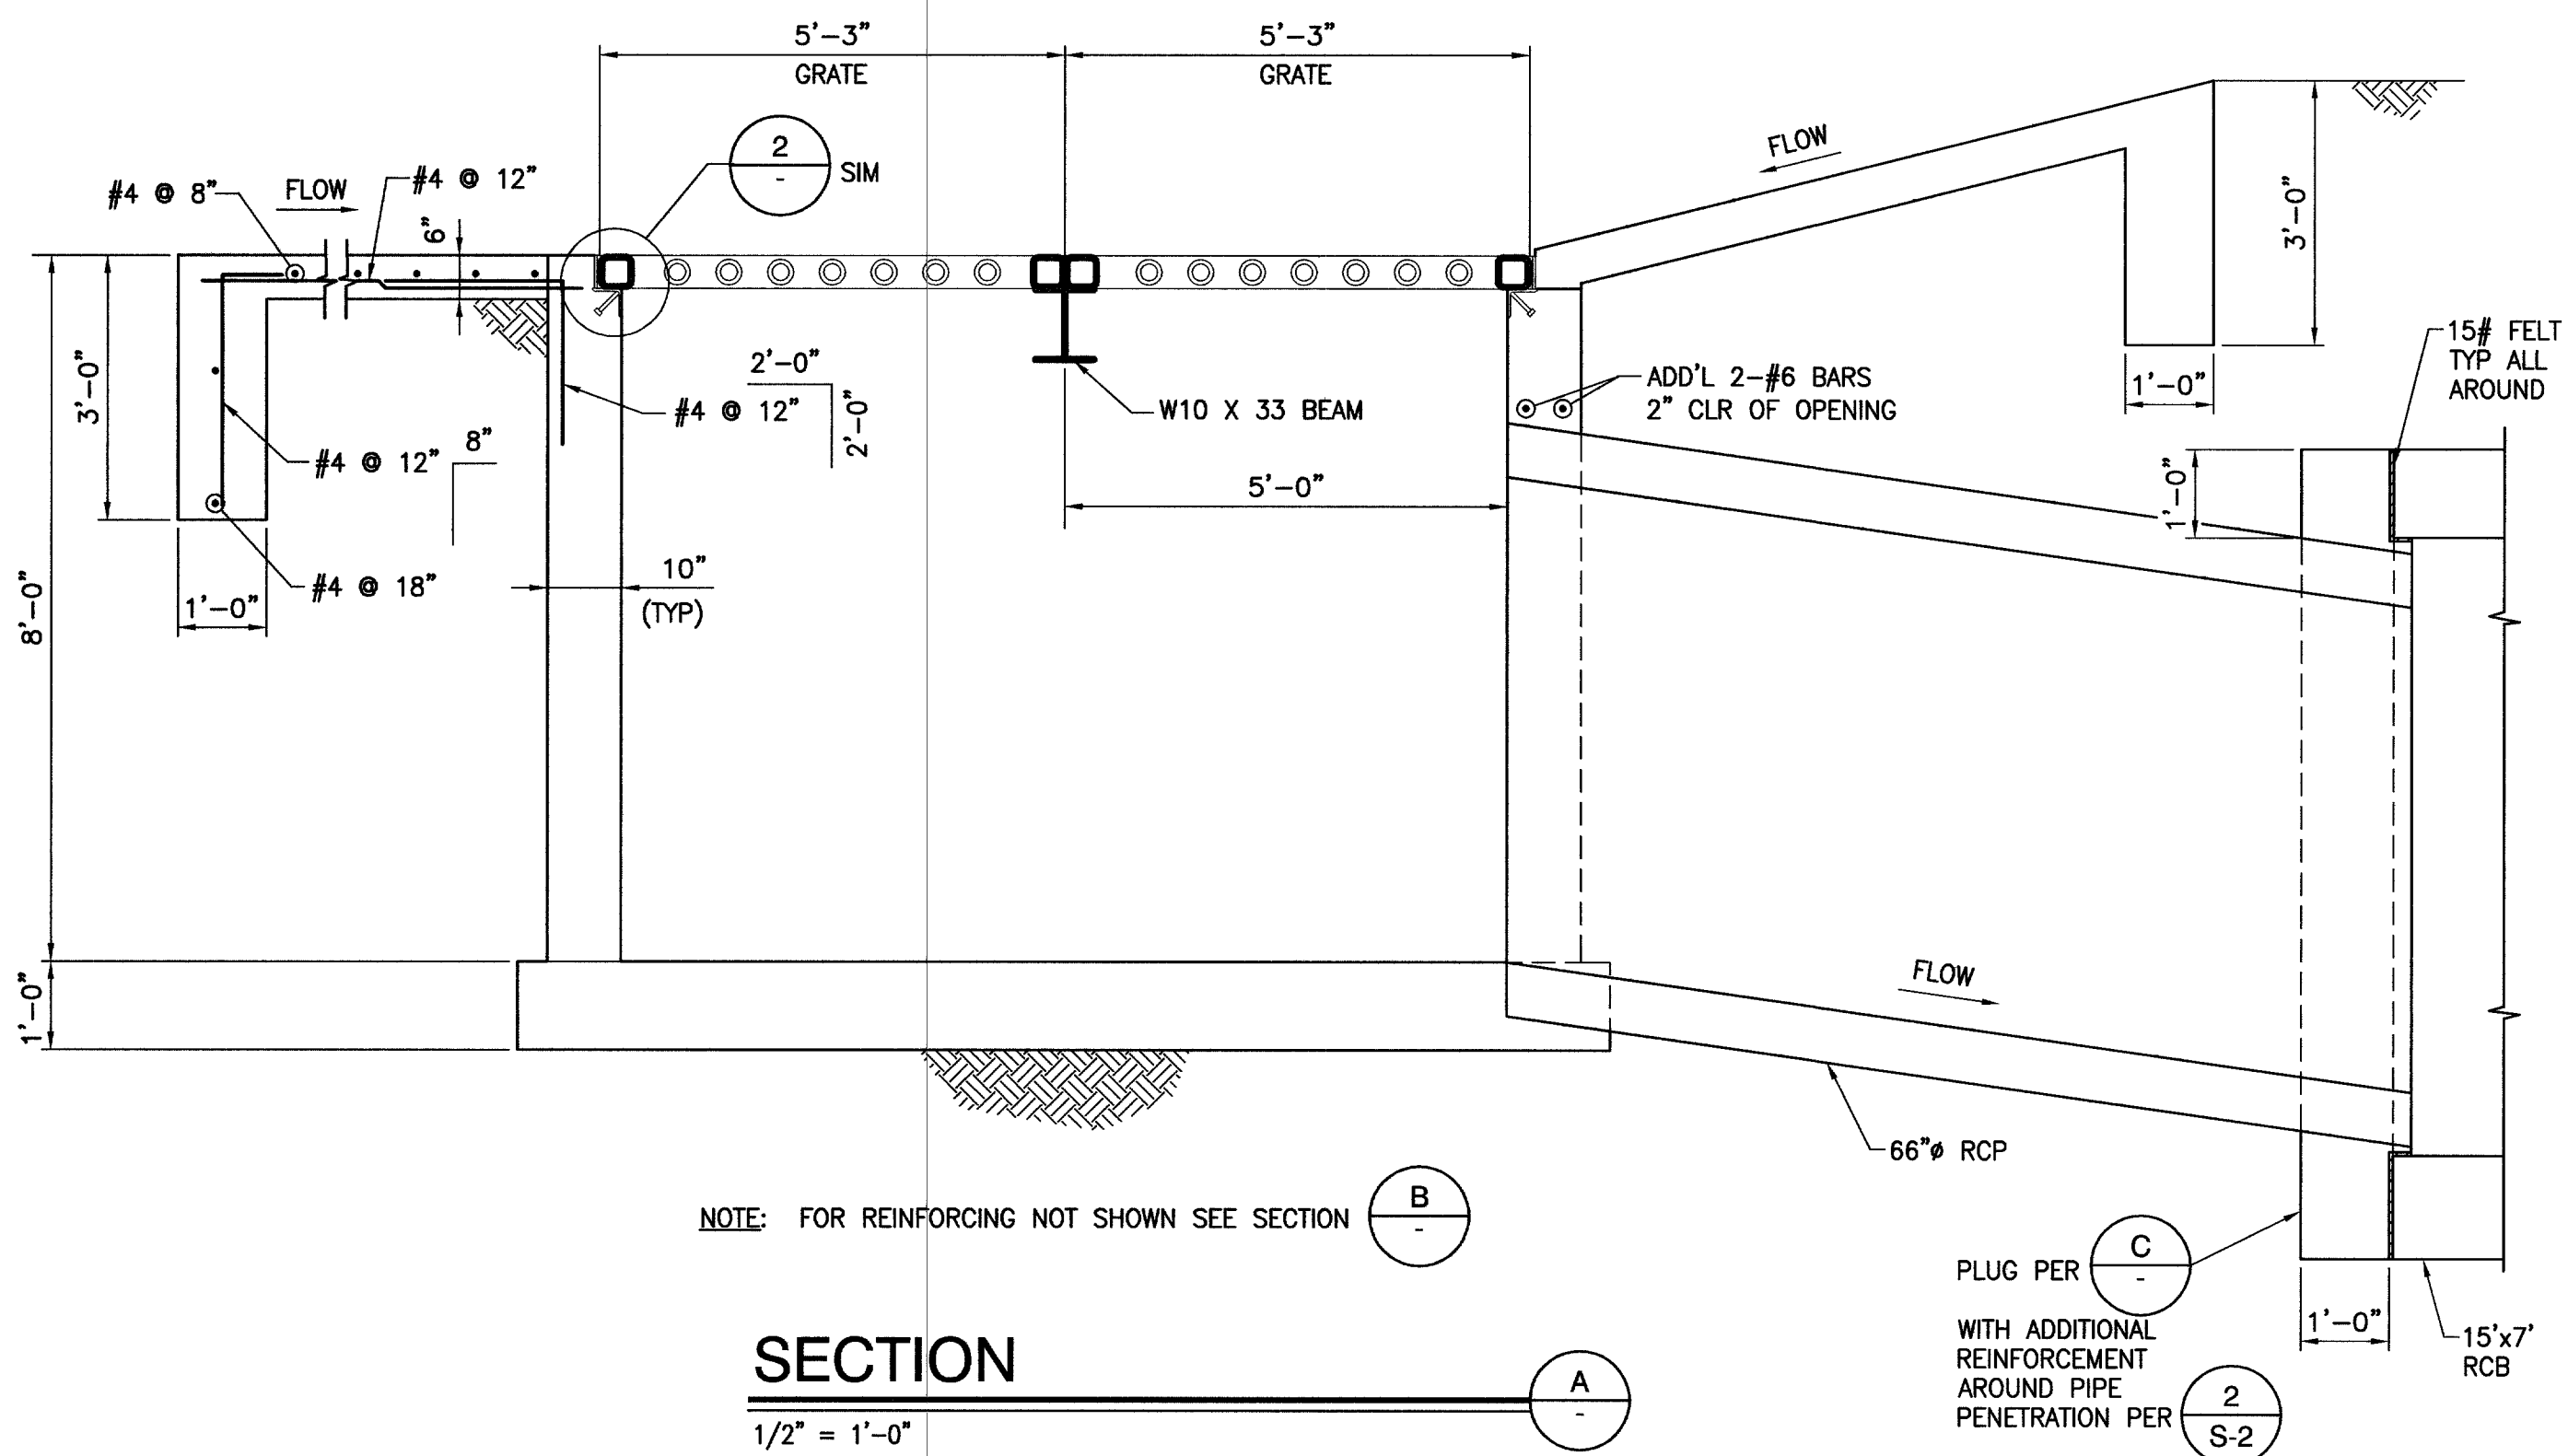

NOTE: FOR GENERAL STRUCTURAL NOTES SEE SHEET S-1

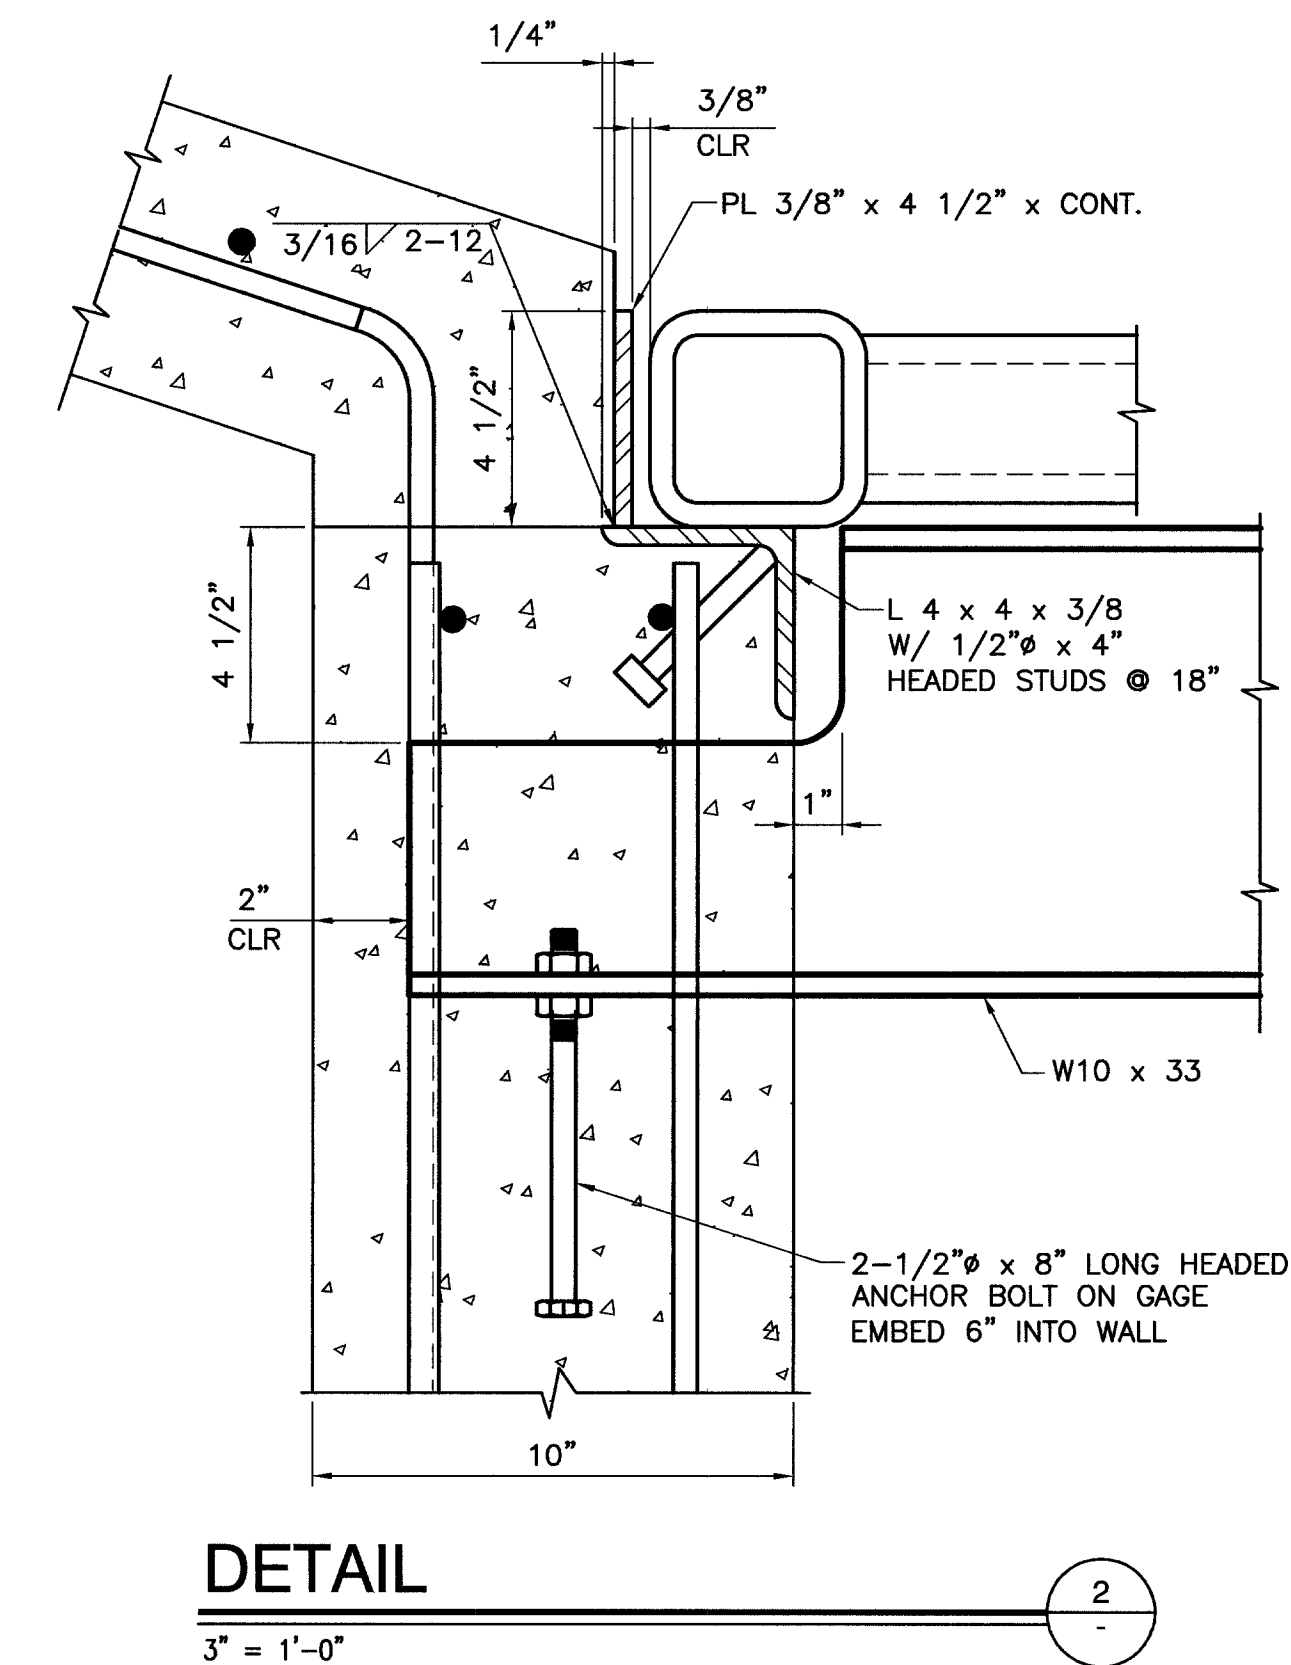

 S-3	DRAWN BY: _____		SHEET DROP INLET STRUCTURE PLAN AND SECTIONS	 DEPARTMENT OF PUBLIC WORKS 400 STEWART AVENUE LAS VEGAS NEVADA, NV 89101 (702) 229-6276	 G.C. WALLACE, INC. Engineers/Planners/Surveyors 1555 SOUTH RAINBOW BLVD./LAS VEGAS, NEVADA 89146 TELEPHONE: (702) 804-2000 • FAX: (702) 804-2299	REV _____ DATE _____ BY _____ REVISION _____	GOWAN NORTH CHANNEL — PHASE IV
	DESIGNED BY: _____						
38 OF 45 SHEETS DRAWING NO. 731-65C	PROJECT NO: 412.627		SCALE: 1" = 40' HORIZ 1" = 5' VERT				
	CHECKED BY: _____						