



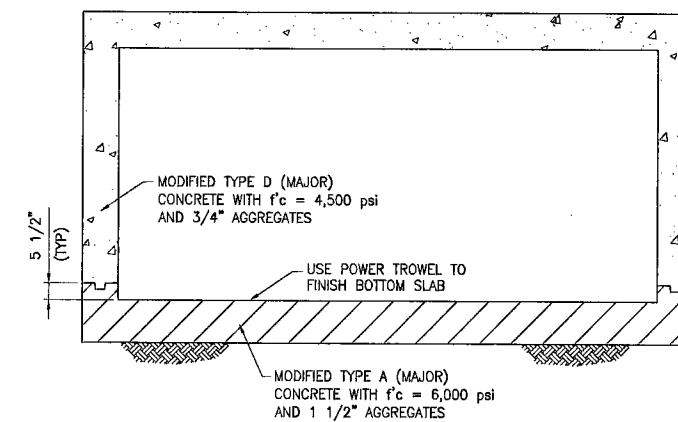


15' X 7' RCB, 12' X 6' RCB AND 10' X 6' RCB

N.T.S.

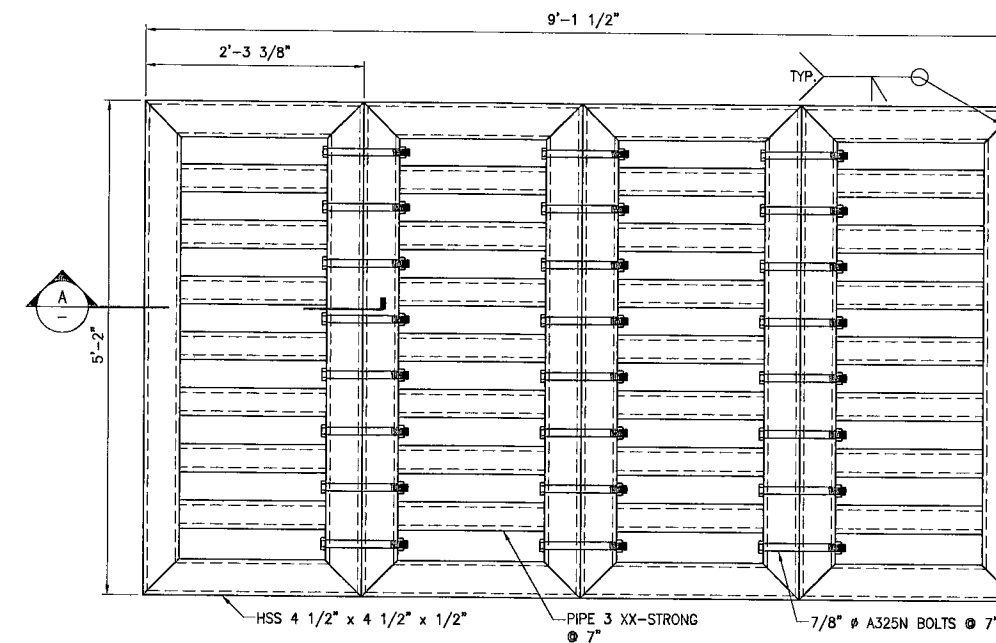


REPLACEMENT GRATE PLAN FOR EXISTING DROP INLET

1" = 1'-0"

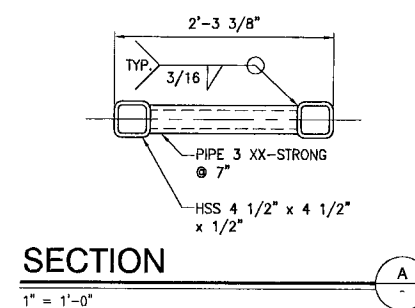


SECTION

1" = 1'-0"

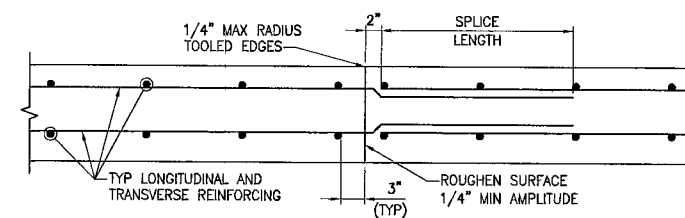

TYPICAL CONSTRUCTION JOINT DETAIL

N.T.S.

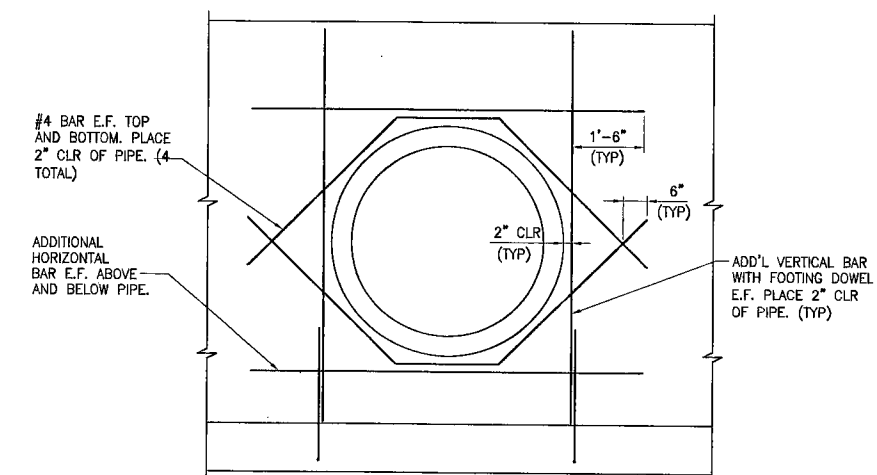


NOTES:

1. FIELD CUT TYPICAL WALL REINFORCING 2" CLR OF PIPE.
2. IF BARS CANNOT EXTEND BEYOND PIPE AS SHOWN, EXTEND AS FAR AS POSSIBLE AND PROVIDE STANDARD HOOK.

BOX PENETRATION DETAIL

N.T.S.

NOTE: FOR GENERAL STRUCTURAL NOTES SEE SHEET S-1

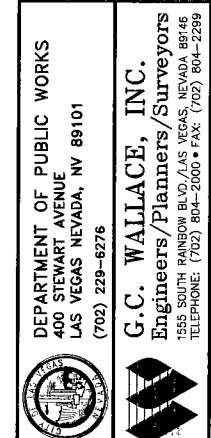

DEPARTMENT OF PUBLIC WORKS
1555 SOUTH RAINBOW BLVD., LAS VEGAS, NEVADA 89146
TELEPHONE: (702) 804-2000 • FAX: (702) 804-2289


G.C. WALLACE, INC.
Engineers/Planners/Surveyors

**STRUCTURAL
SECTION AND DETAILS**

**GOWAN NORTH CHANNEL
PHASE IV**

DRAWN BY: _____
DESIGNED BY: _____
CHECKED BY: _____
PROJECT NO: 412-627

SCALE: AS SHOWN-HORIZ
AS SHOWN-VERT

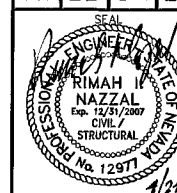

SHEET
9-2
37 OF 45 SHEETS
DRAWING NO.
731-65C