



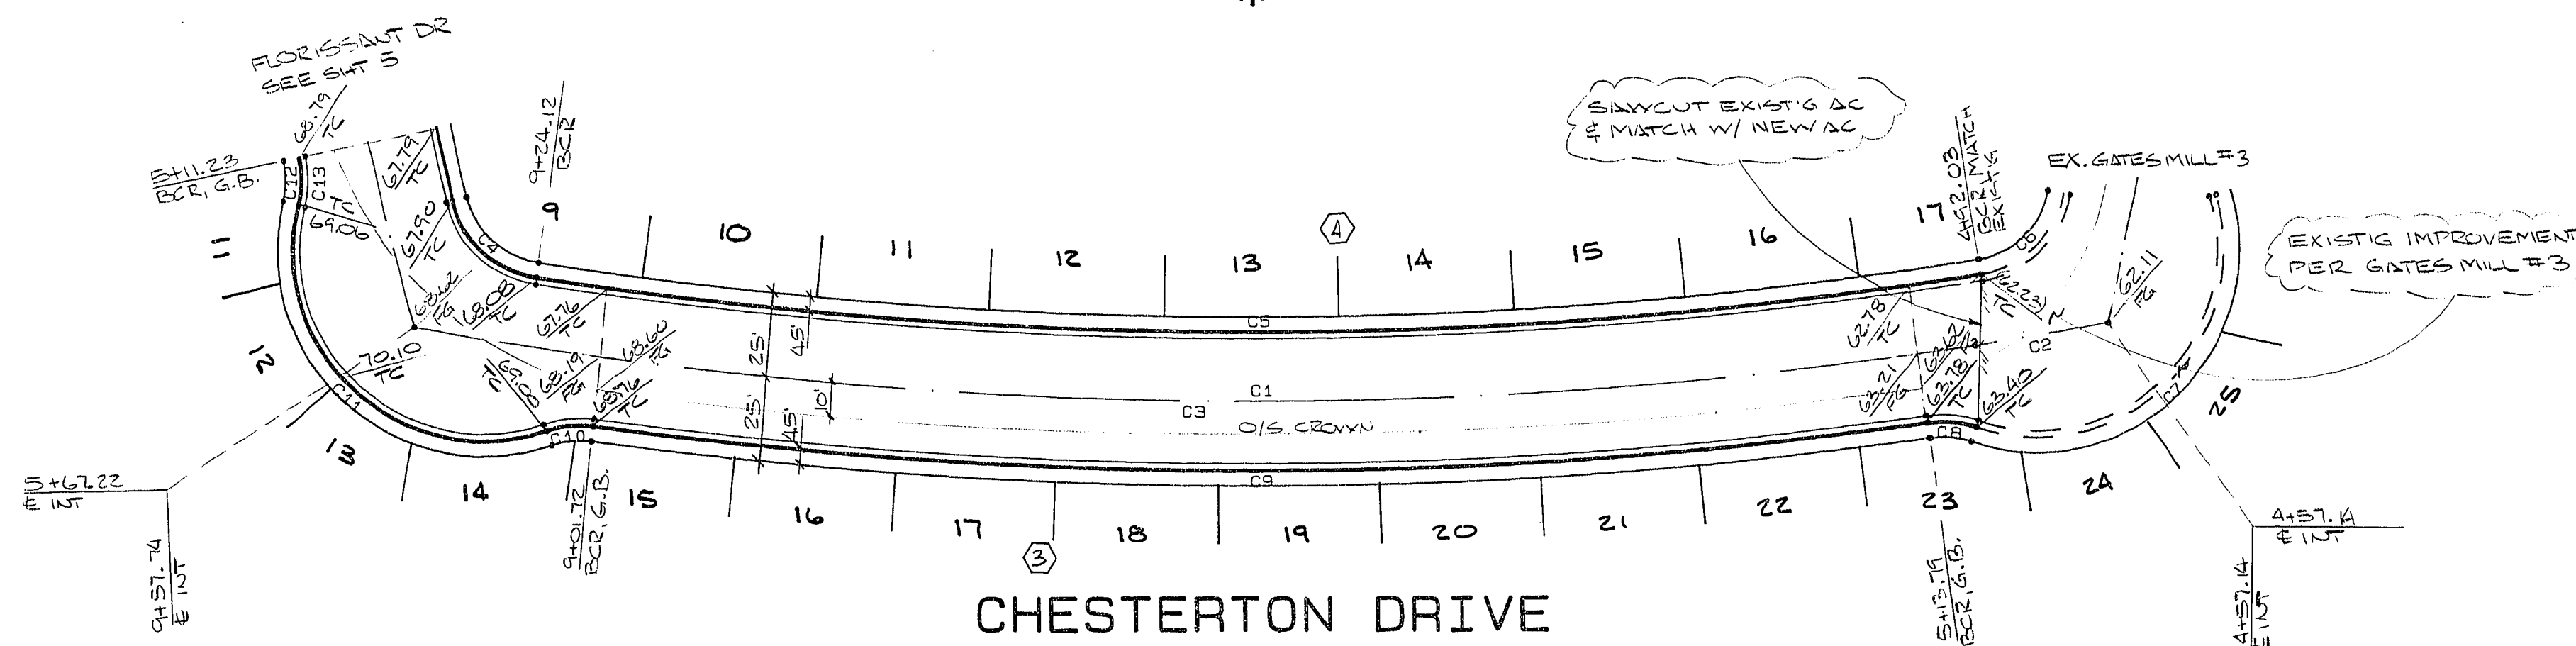

CURVE DATA (B/C)				
CURVE	ARC	DELTA	RADIUS	TAN LENGTH
C1	500.00	20° 33' 38"	1395.00	253.02
C2	39.88	1' 38' 17"	1395.00	19.94
C3	460.72	18° 55' 22"	1395.00	232.48
C4	35.53	87° 52' 00"	30.00	20.18
C5	425.75	17° 44' 50"	1374.50	214.59
C6	36.54	89° 41' 18"	30.00	20.30
C7	124.95	125° 53' 30"	55.50	108.67
C8	14.23	27° 10' 58"	30.00	7.25
C9	393.63	15° 55' 59"	1415.50	198.09
C10	14.23	27° 10' 58"	30.00	7.25
C11	120.20	124° 45' 32"	55.50	104.58
C12	11.14	27° 10' 58"	30.00	6.81

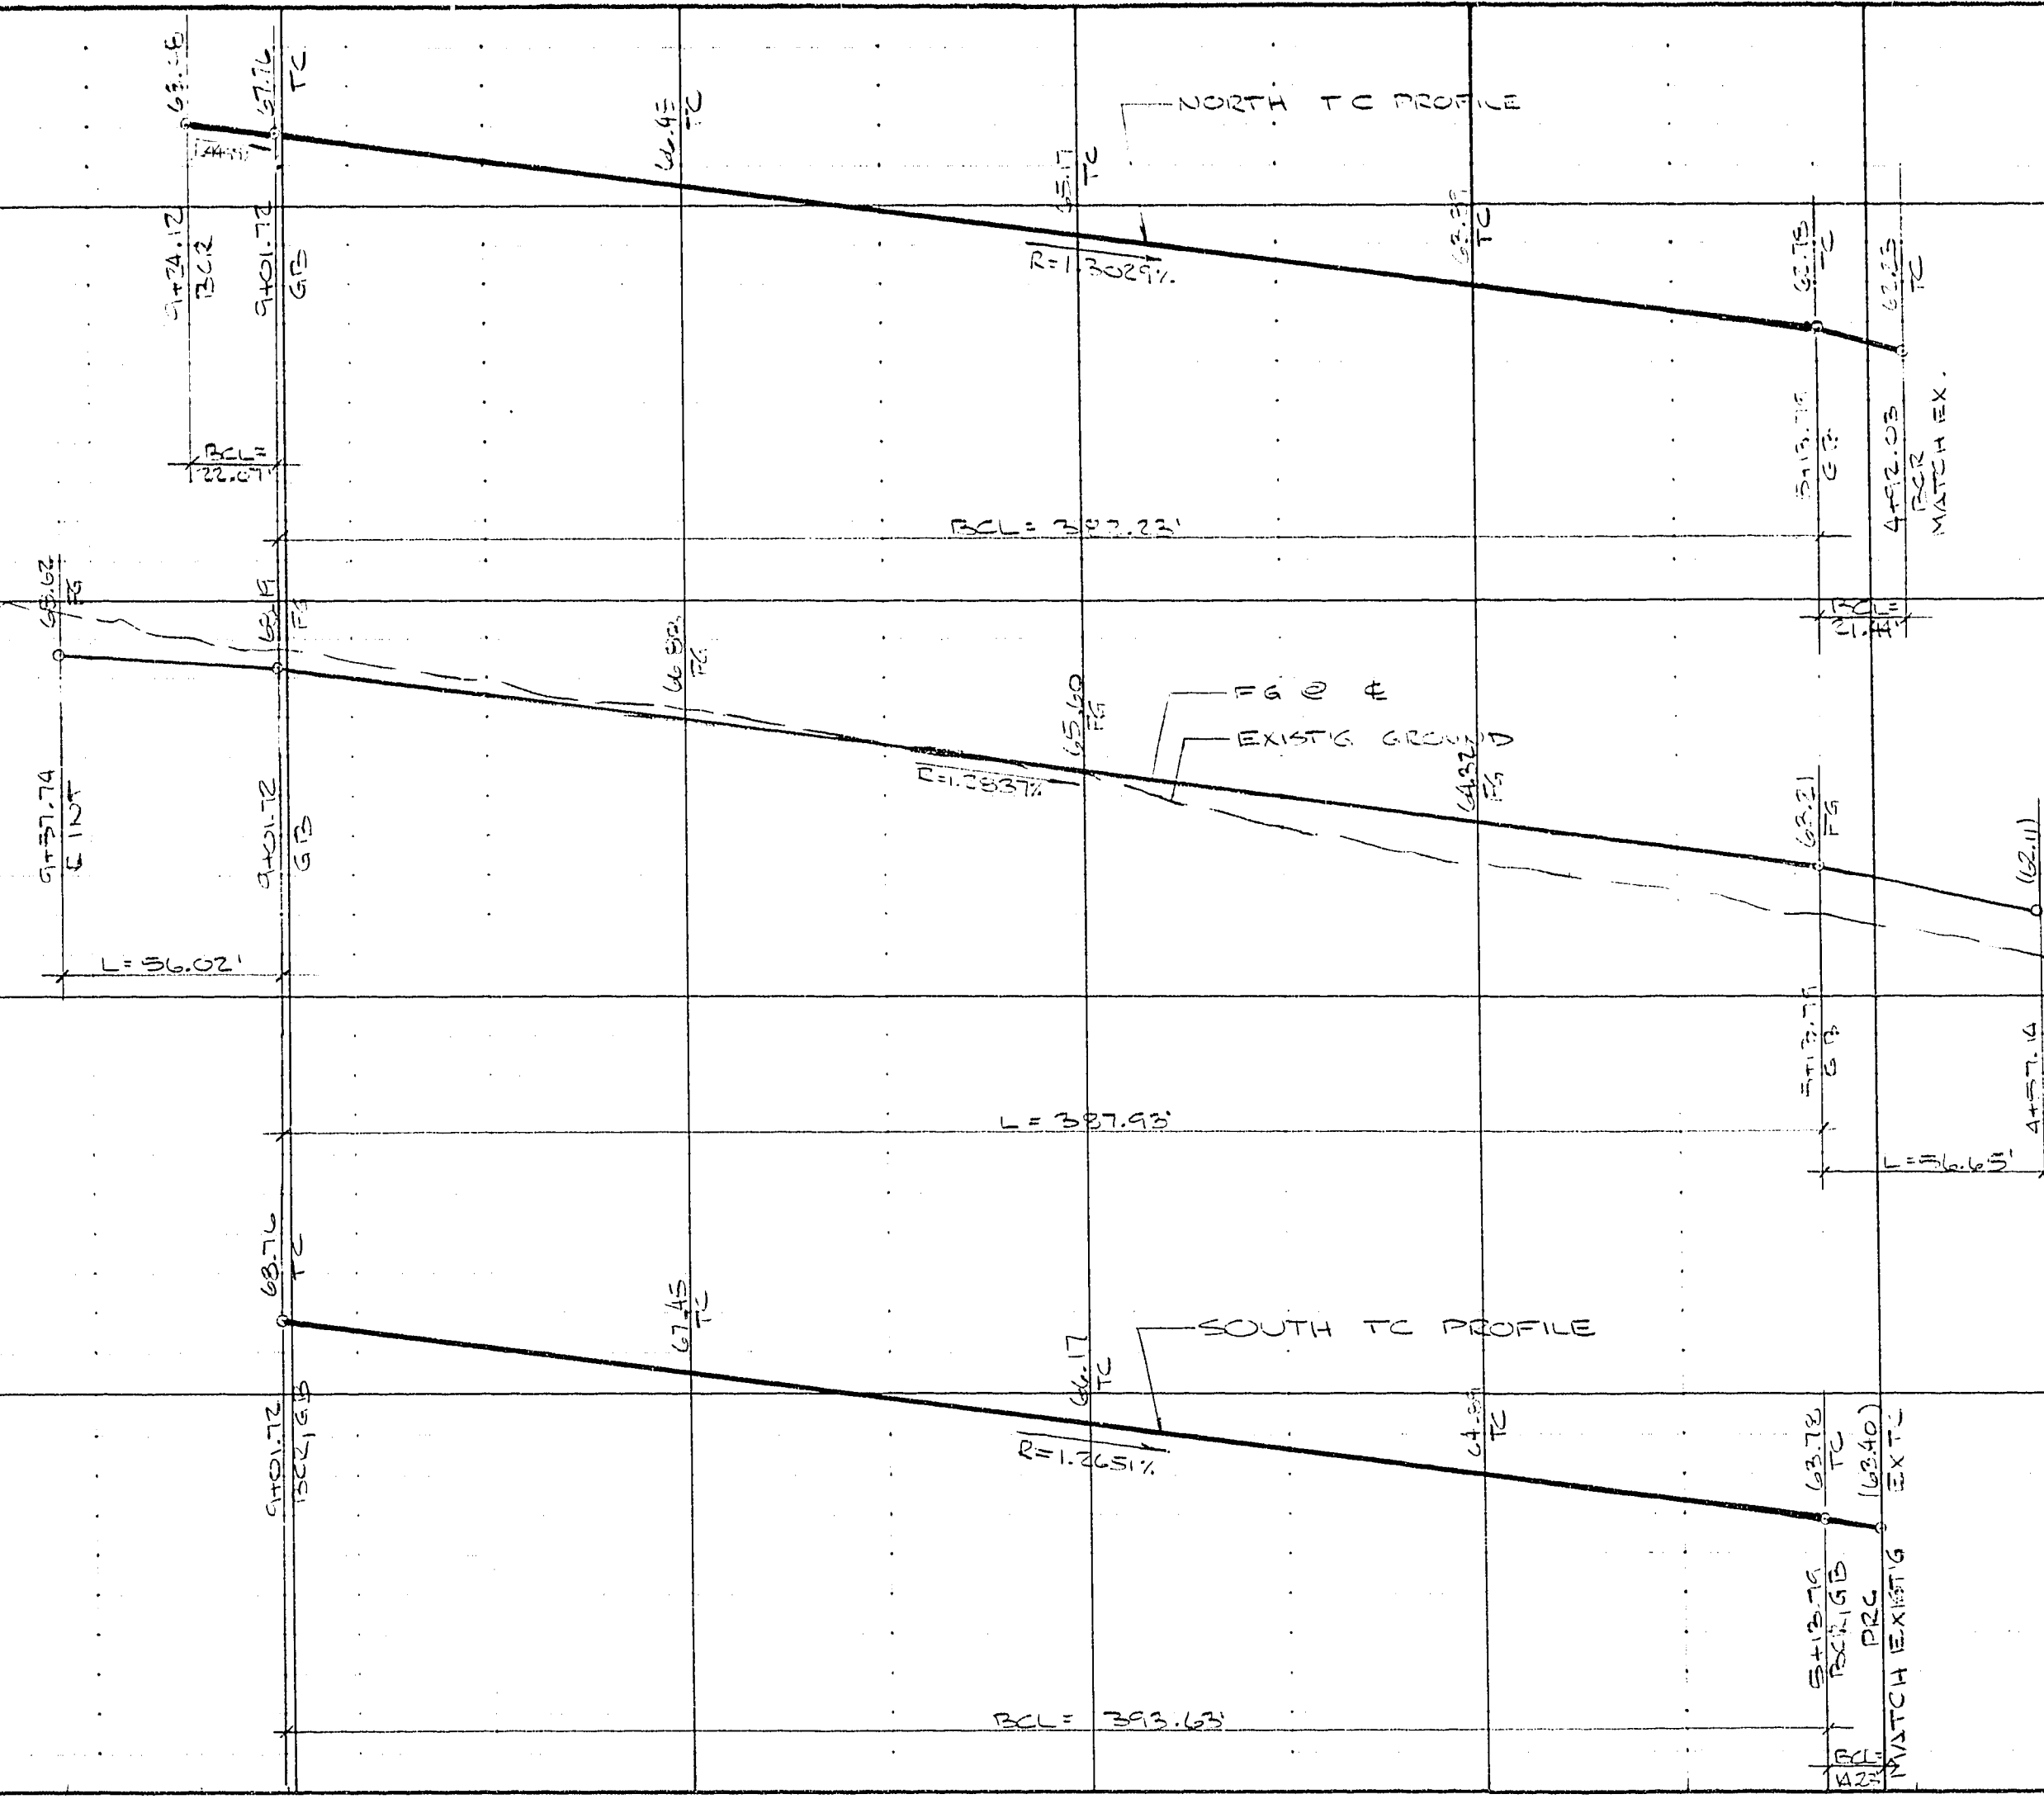

STREET PLAN & PROFILE
CHESTERTON DRIVE

GATES MILL PHASE 4

W.O. No.	860202-4
BY	CHIP
DATE	AUGUST 1986
SCALE	VER: 1" = 4' HOR: 1" = 40'
SHEET	
6	
OF 12	SHEETS

[illegible]

[Signature] 12-3-84
DATE

12-3-86
DATE

12-7-71 107Y-1515-2