


FED. RD. REG. NO.	STATE	PROJECT NO.	COUNTY
9	NEV.	SPS-095-2(4)	CLARK

REV.	DATE	DESCRIPTION
1	11-16-81	ISSUE FOR GMP
2	1-15-82	ISSUE FOR CONSTRUCTION

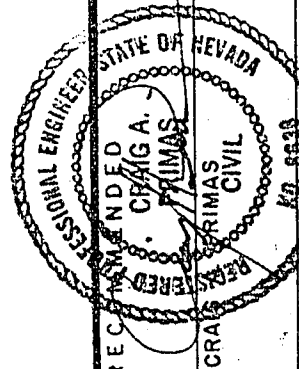


1555 SOUTH RAINBOW BLVD. LAS VEGAS, NEVADA 89102


G.C. WALLACE, INC.
Engineering/Architecture

HOWARD HUGHES PROPERTIES
HUBITE PARKWAY INTERCHANGE
STORM DRAIN JUNCTION STRUCTURE


SHEET
27
OF 136 SHEETS

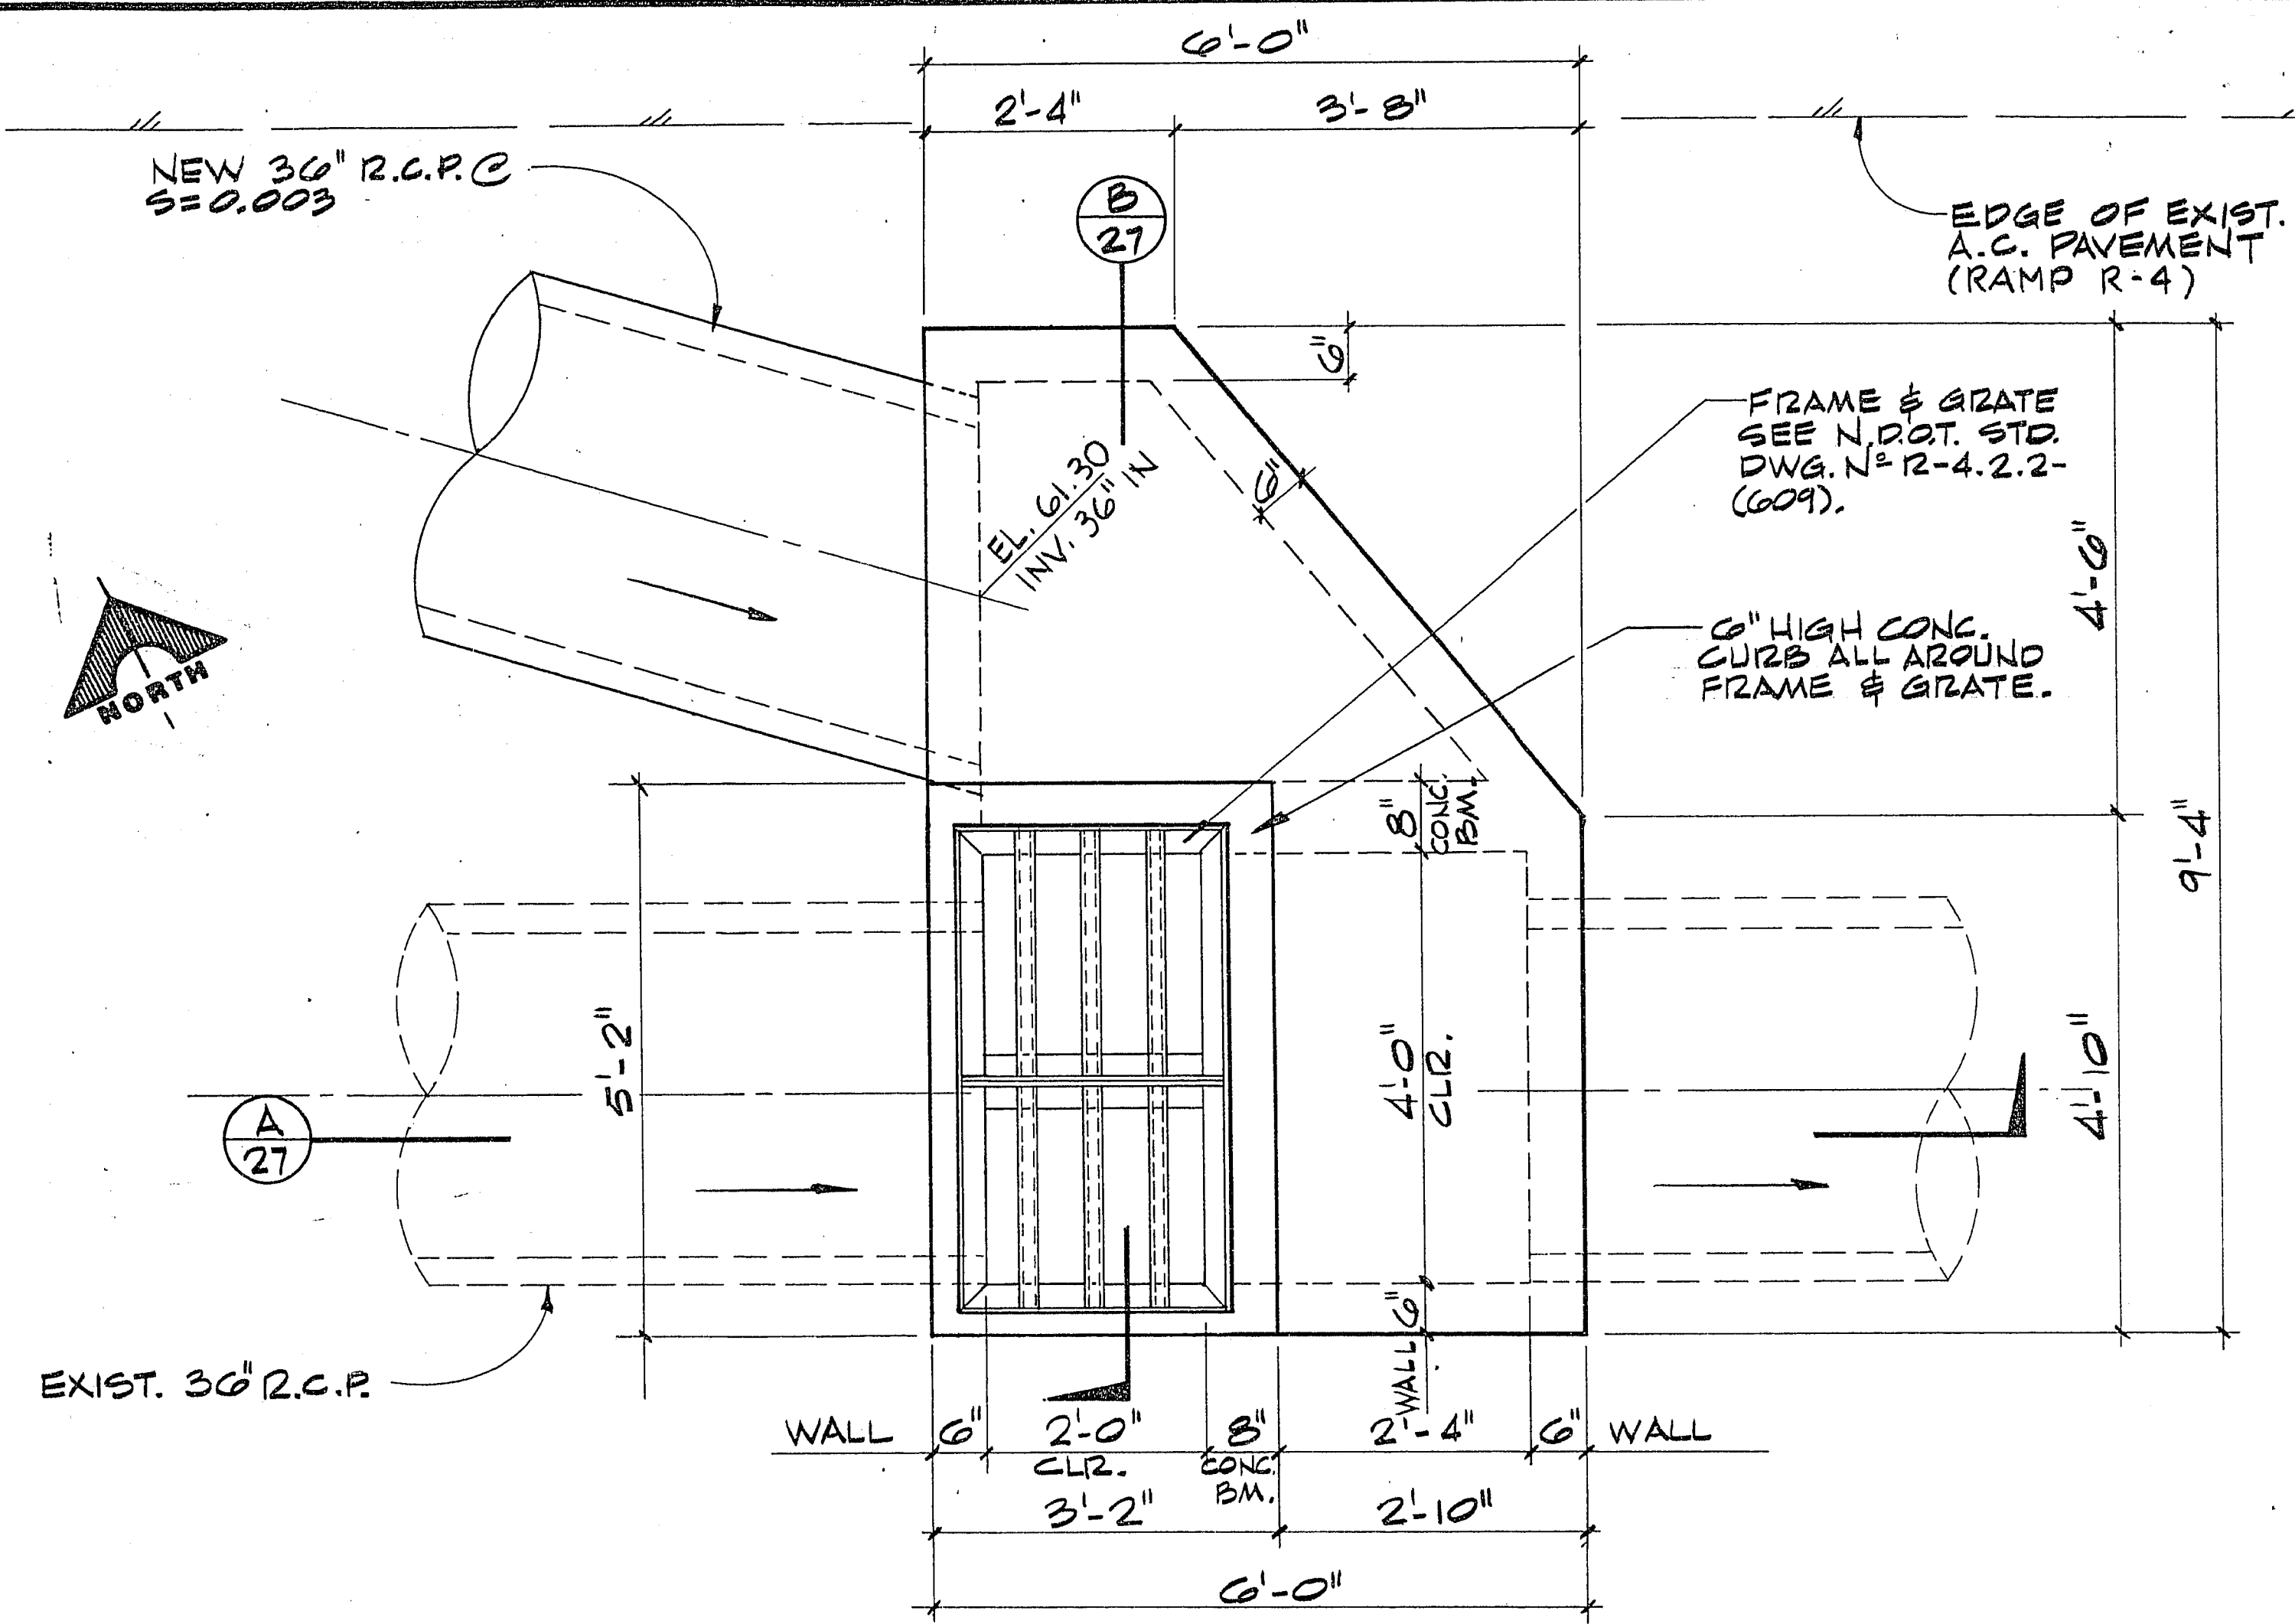


PLAN
SCALE: 3/4" = 1'-0"

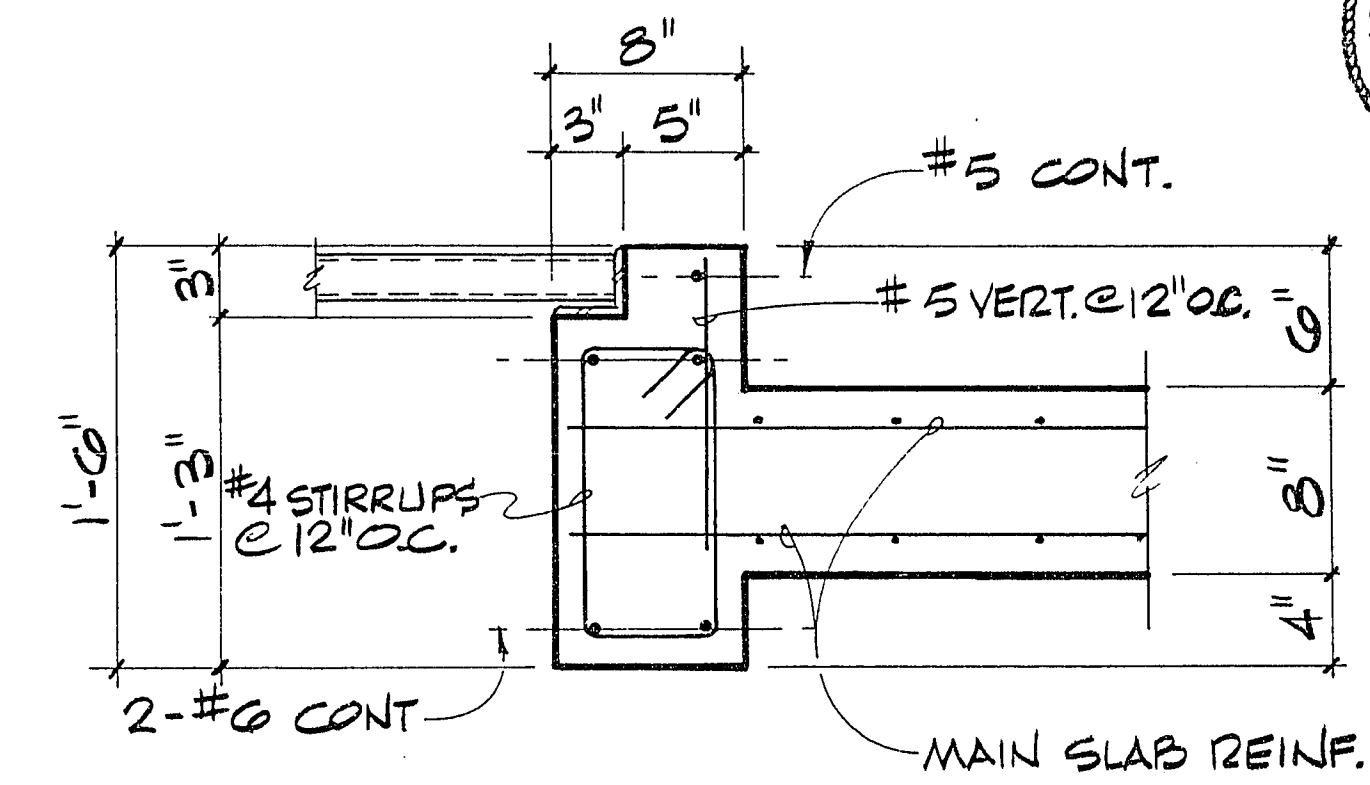

DETAIL
SCALE: 1/2" = 1'-0" 1 27

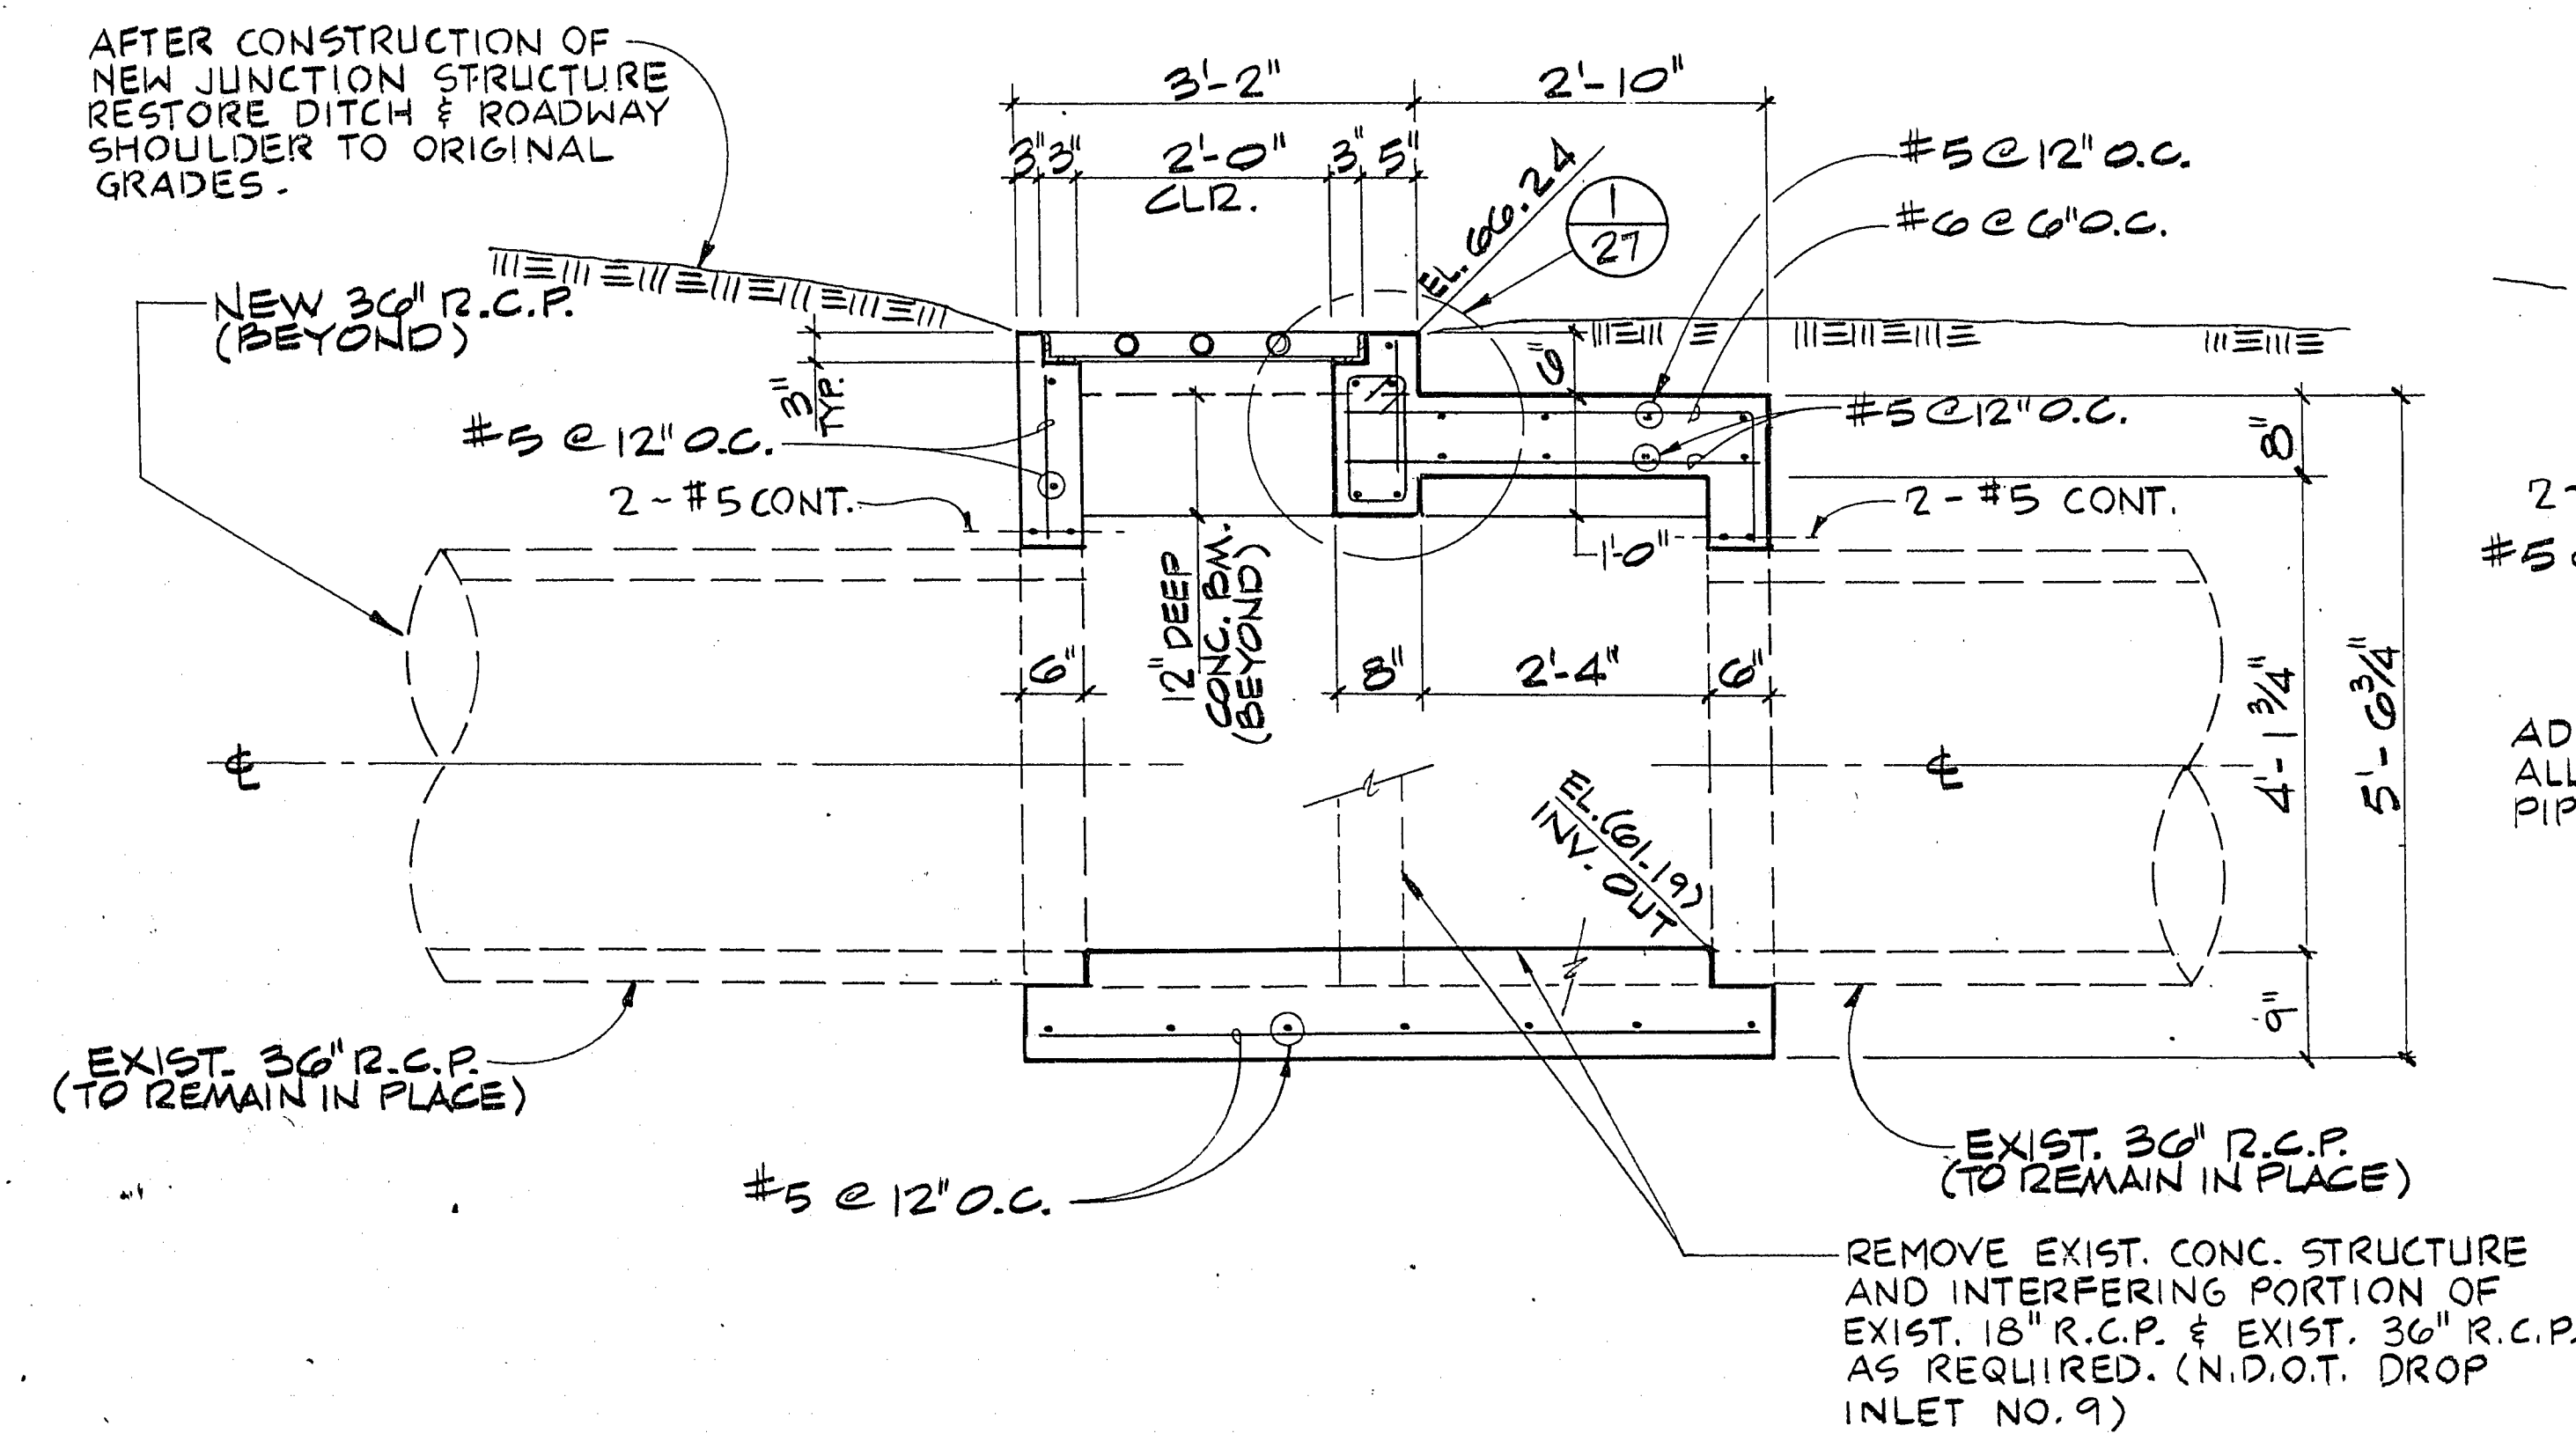

SECTION A-A
SCALE: 3/4" = 1'-0" 27

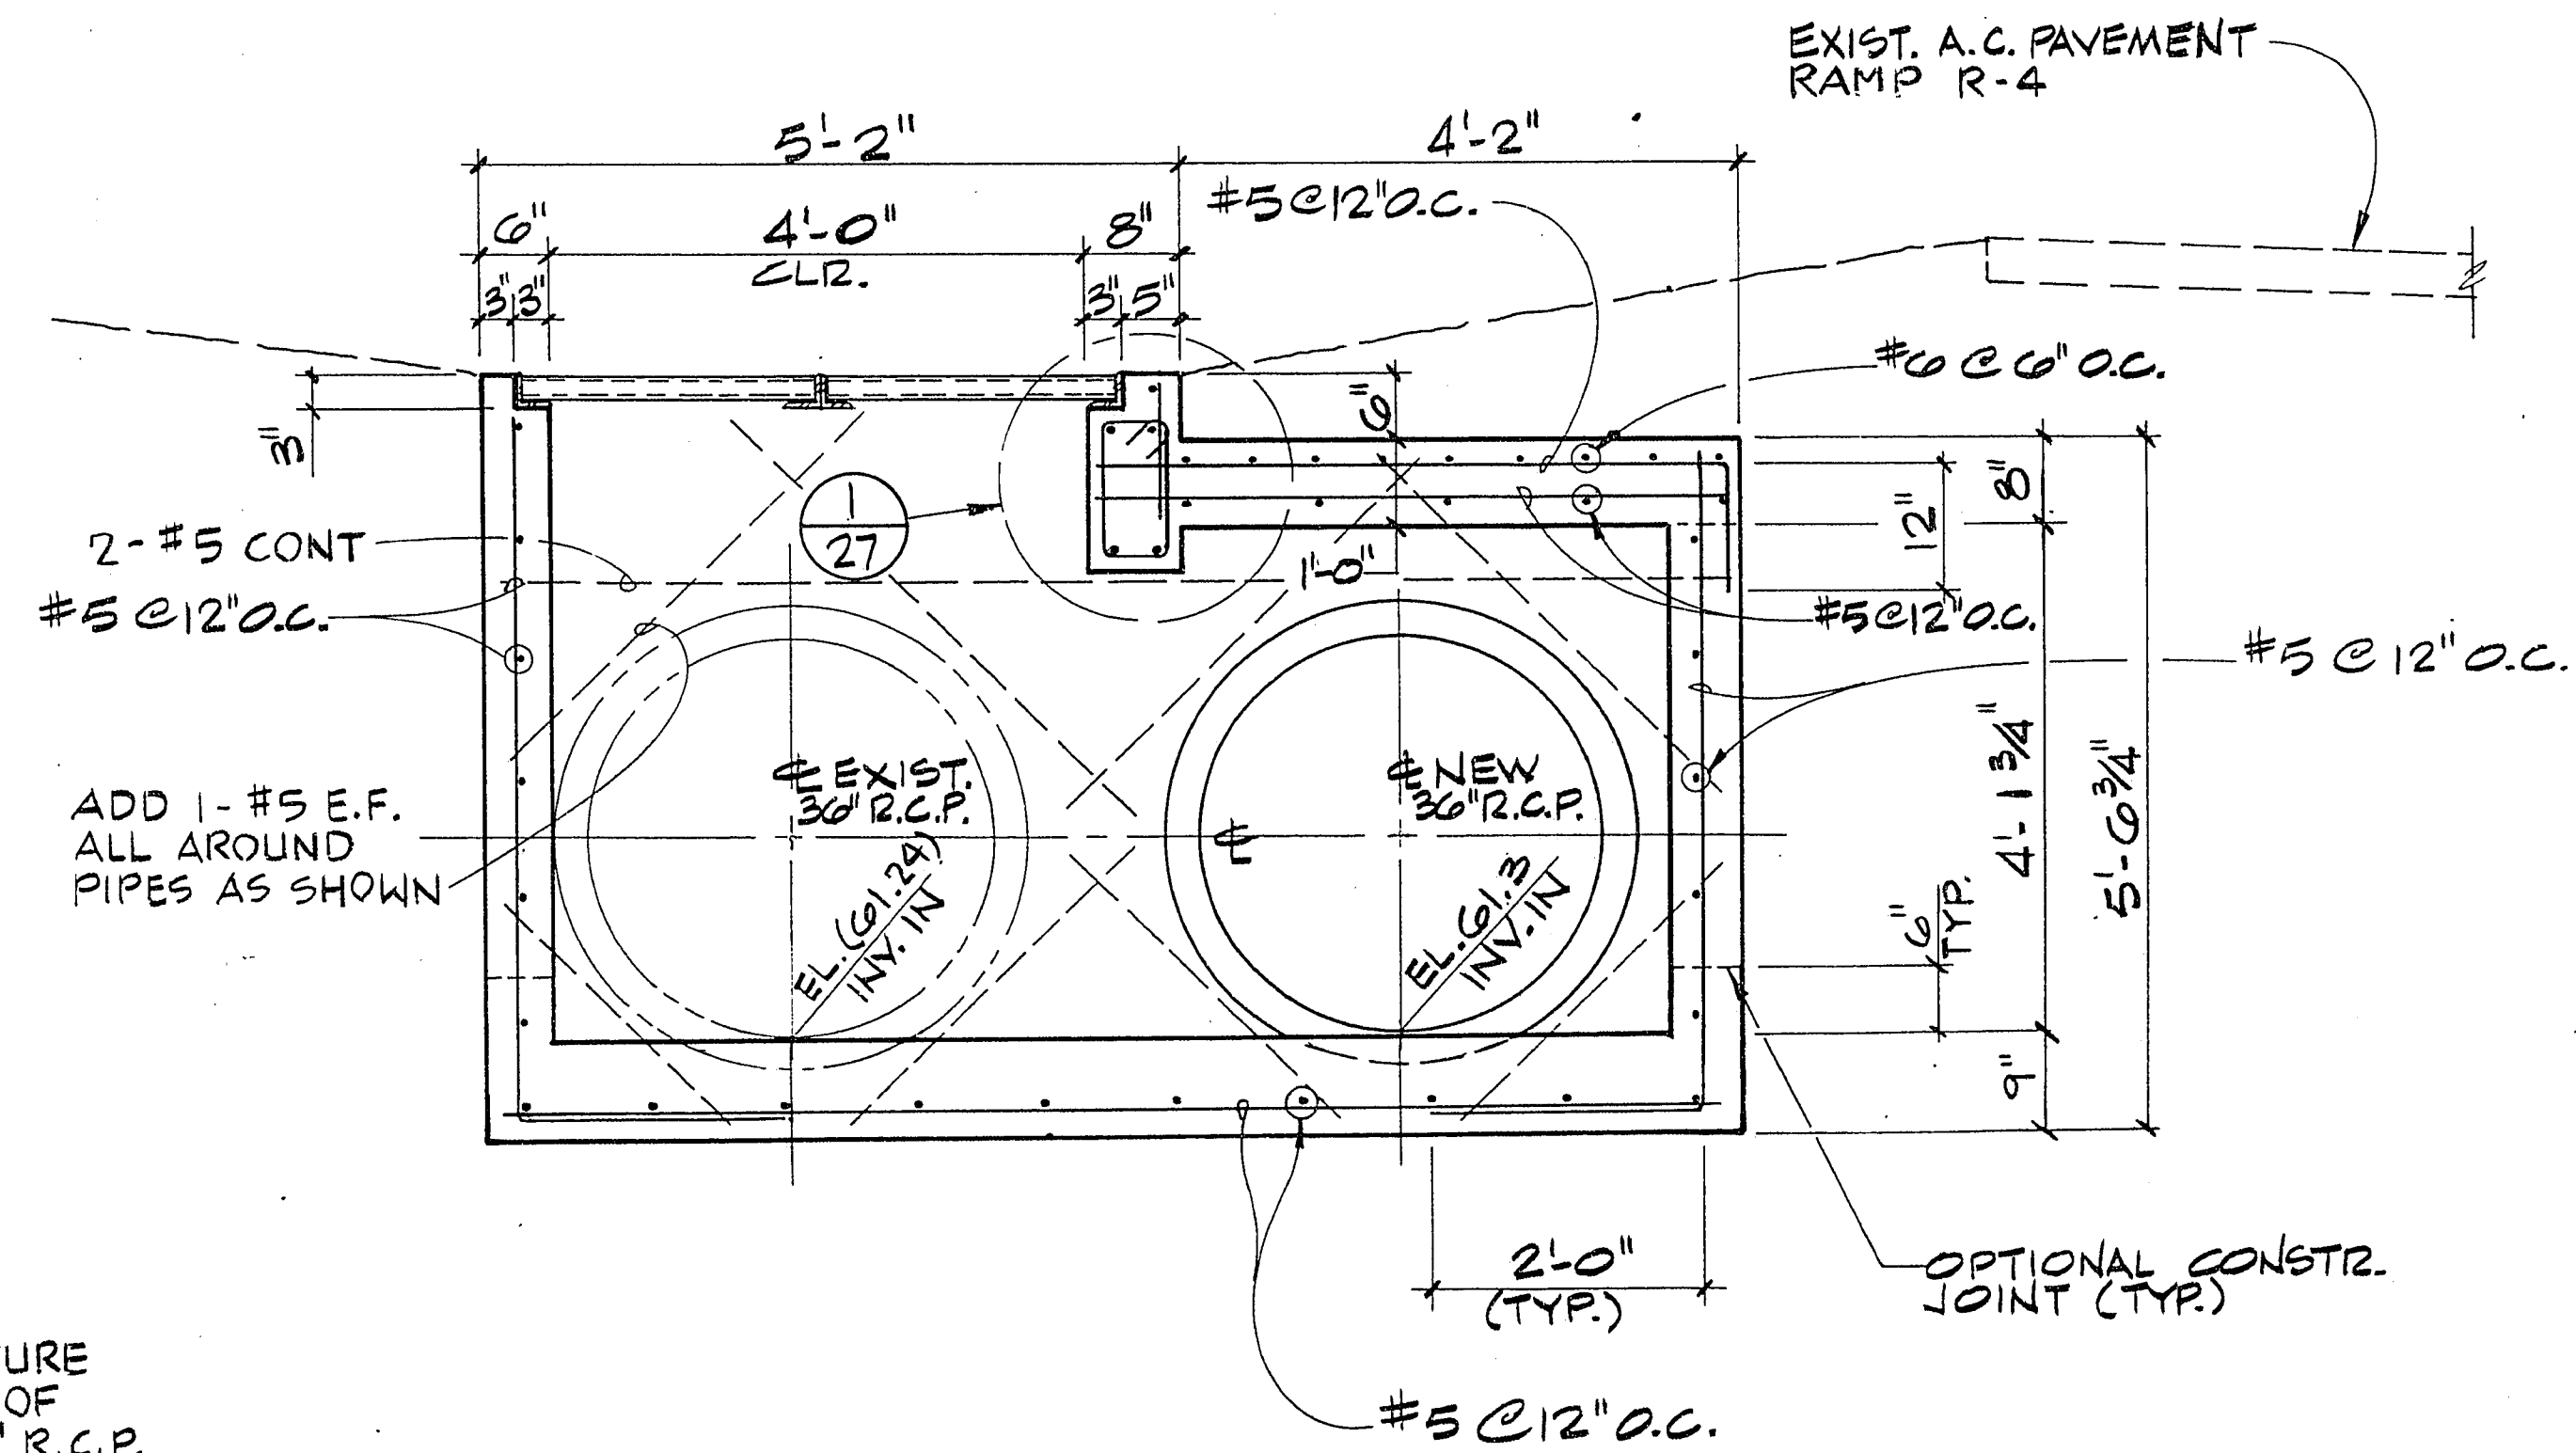

SECTION B-B
SCALE: 3/4" = 1'-0" 27

JOB NO. 620.222

8/84 DIETRICH-POST 8332B

26-3-79 107-V1882