

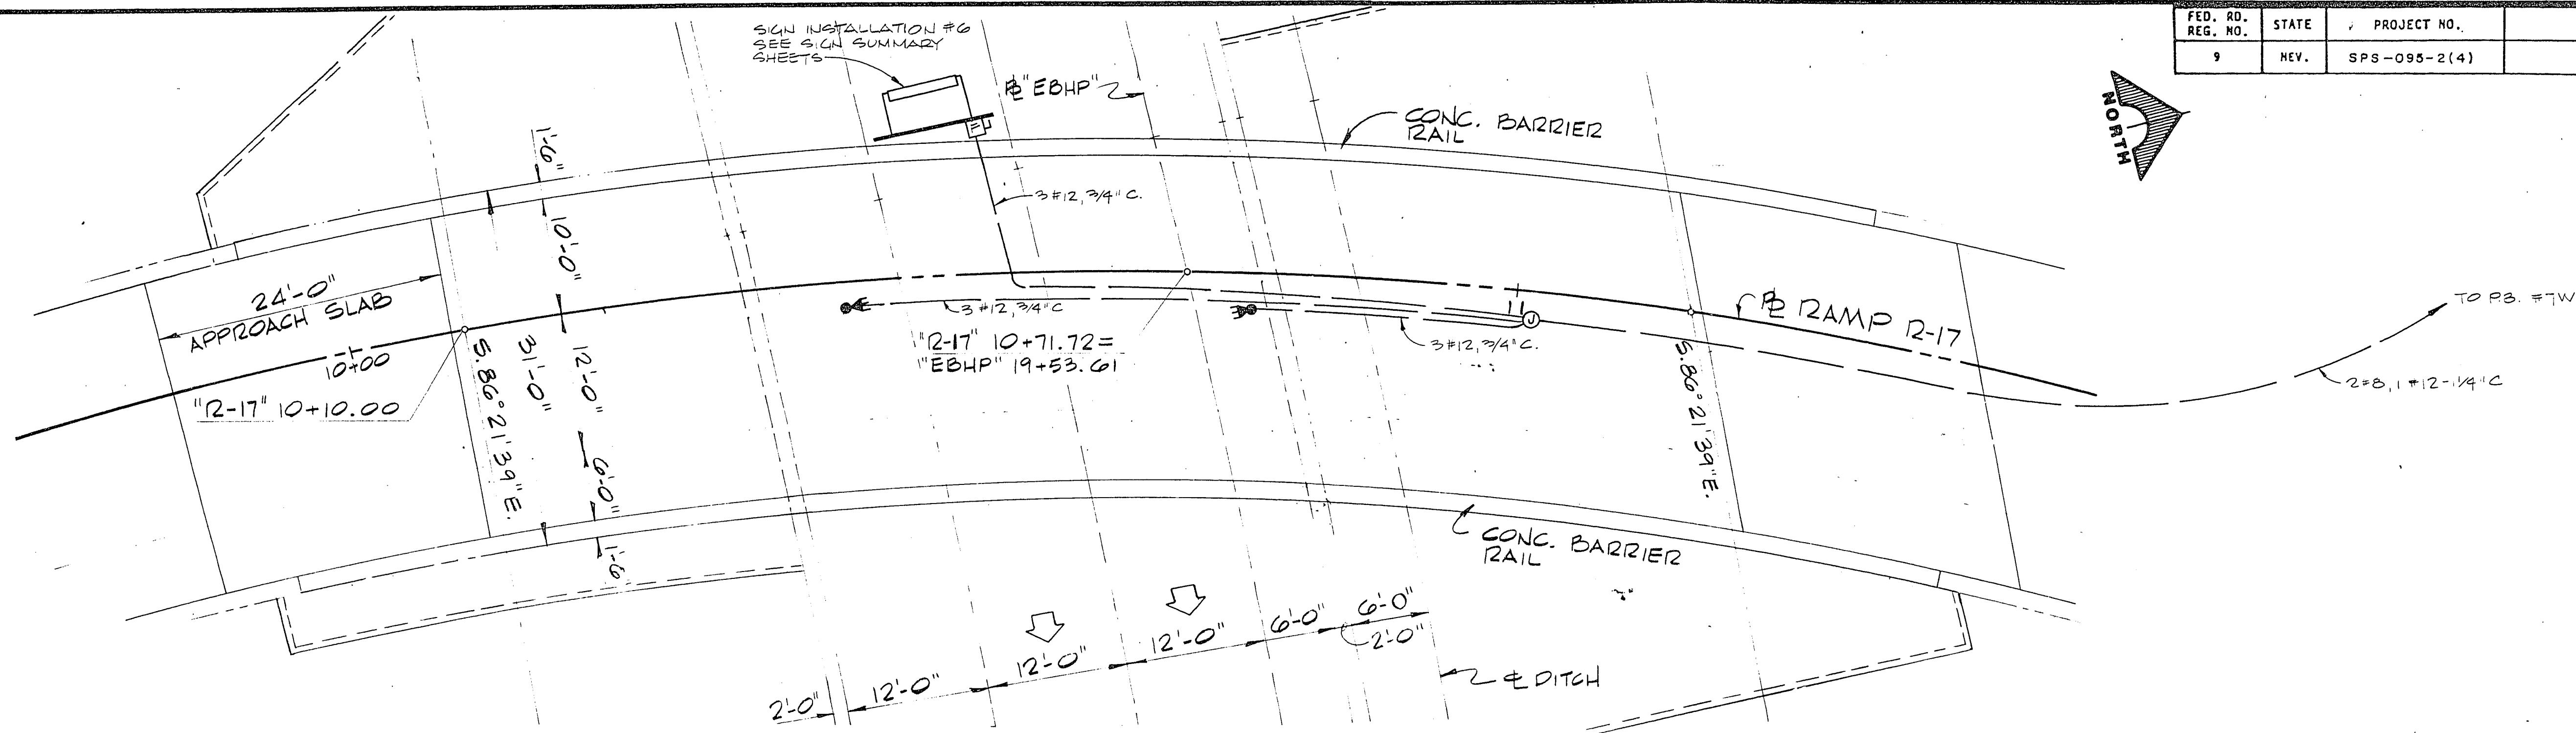


FED. RD. REG. NO.	STATE	PROJECT NO.	COUNTY
9	NEV.	SPS-095-2(4)	CLARK

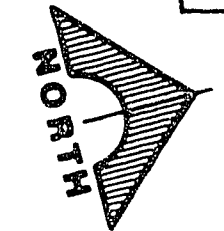


PLAN

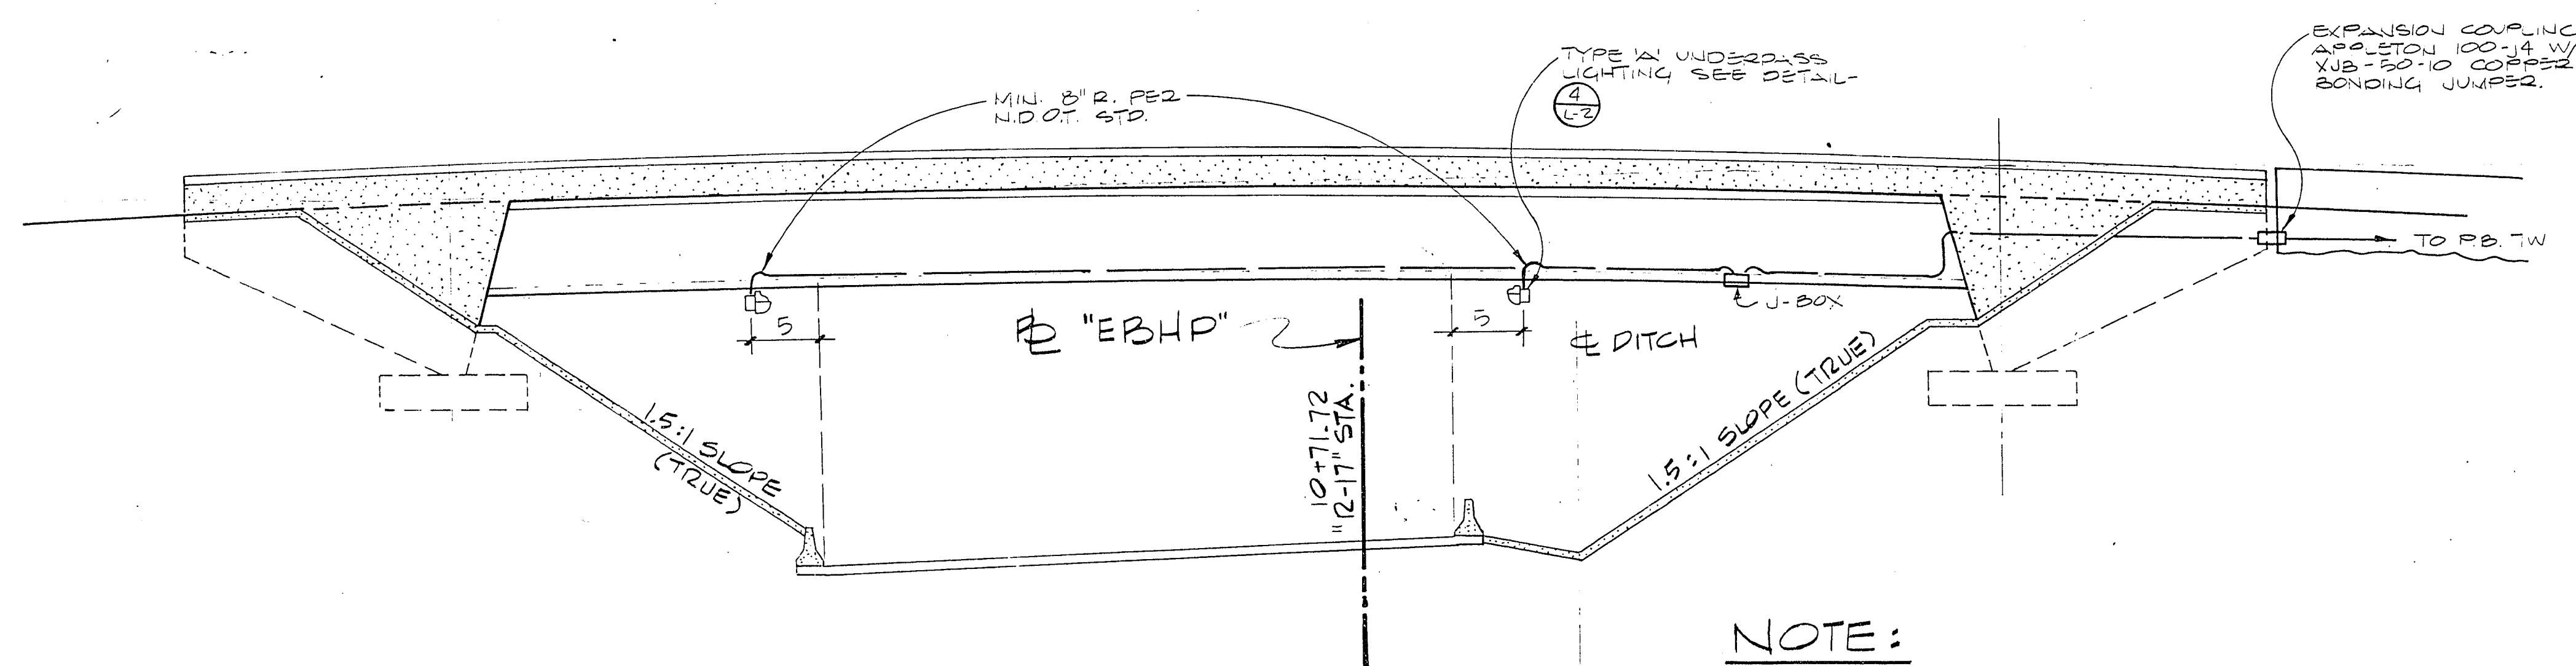

ELEVATION

(SHOWN ALONG RAMP R-17)

NOTE:
STATIONS SHOWN ARE TAKEN
ALONG RAMP R-17.

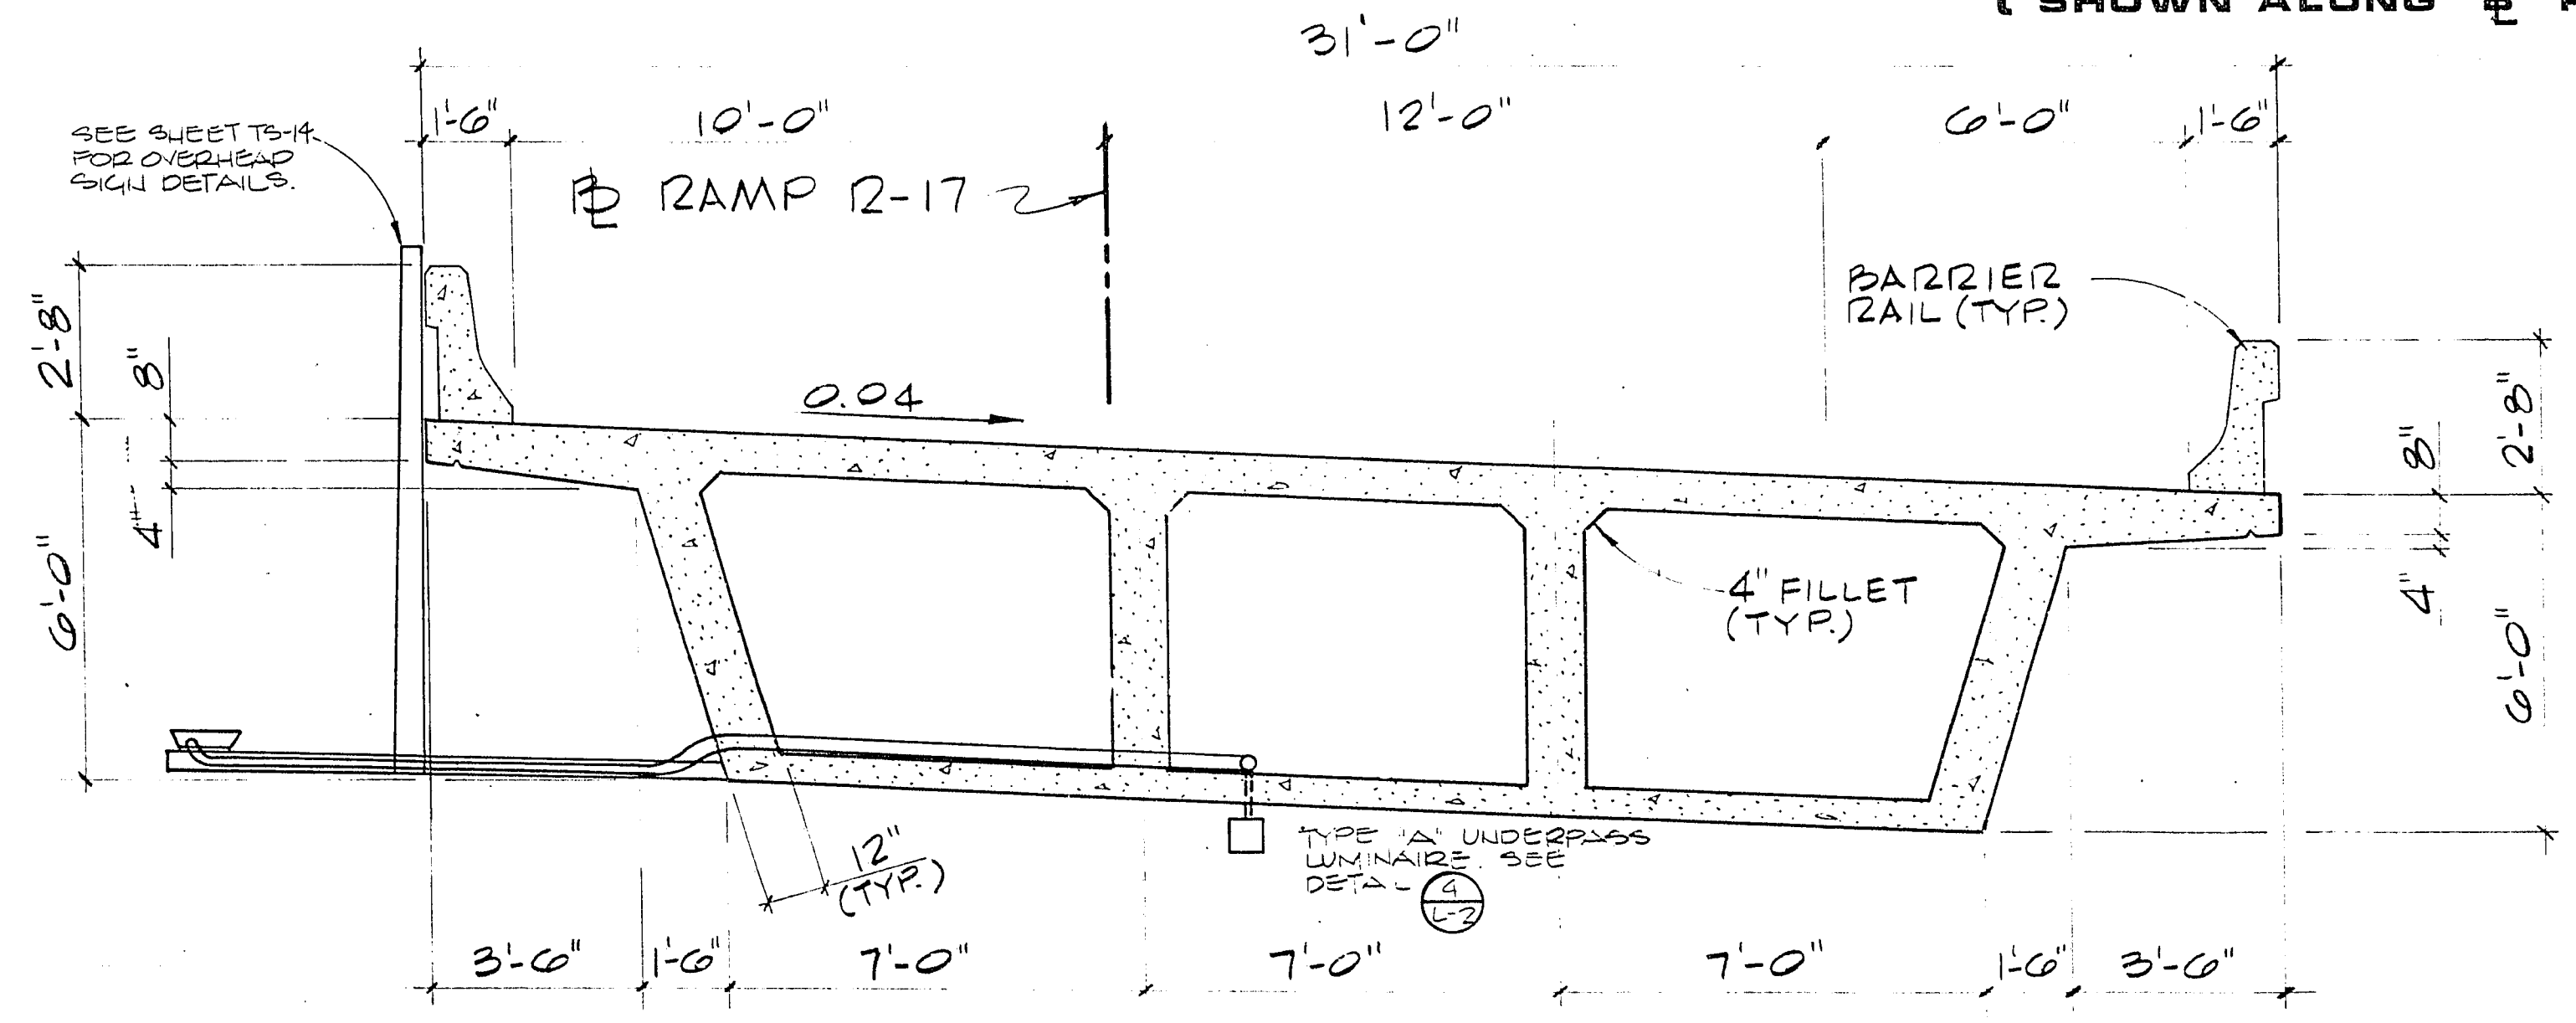

SECTION

DESCRIPTION	DATE	REV
ISSUE FOR GMP	11/4/81	A
ISSUE FOR CONSTRUCTION	11/4/81	A

DATE	REV
11/4/81	A

STATE OF NEVADA
DEPARTMENT OF TRANSPORTATION
CLARK COUNTY
CLARK COUNTY ENGINEER
G.C. WALLACE, INC.
Engineering/Architecture

HOWARD HUGHES PROPERTIES
HUSITE PARKWAY INTERCHANGE
HIGHWAY LIGHTING
EBHP & R17 BRIDGE SERVICE PLAN

SHEET 71
I-5
OF 138 SHEETS

JOB NO. 620.222

26-3-123 107-1/1882