

FED. RD. REG. NO.	STATE	PROJECT NO.	COUNTY
9	NEV.	SPS-095-2(4)	CLARK

DESCRIPTION: ABUTMENT- BEARING

DATE: 11/15/18

BY: G.C. WALLACE, INC.

1555 SOUTH RAINBOW BLVD. LAS VEGAS, NEVADA 89102


G.C. WALLACE, INC.
Engineering/Architecture

HOWARD HUGHES PROPERTIES
HUBSIE PARKWAY INTERCHANGE
ABUTMENT NO. 2 & DETAILS

SHEET 79
B6


1-1845W

26-3-130 107-V1882

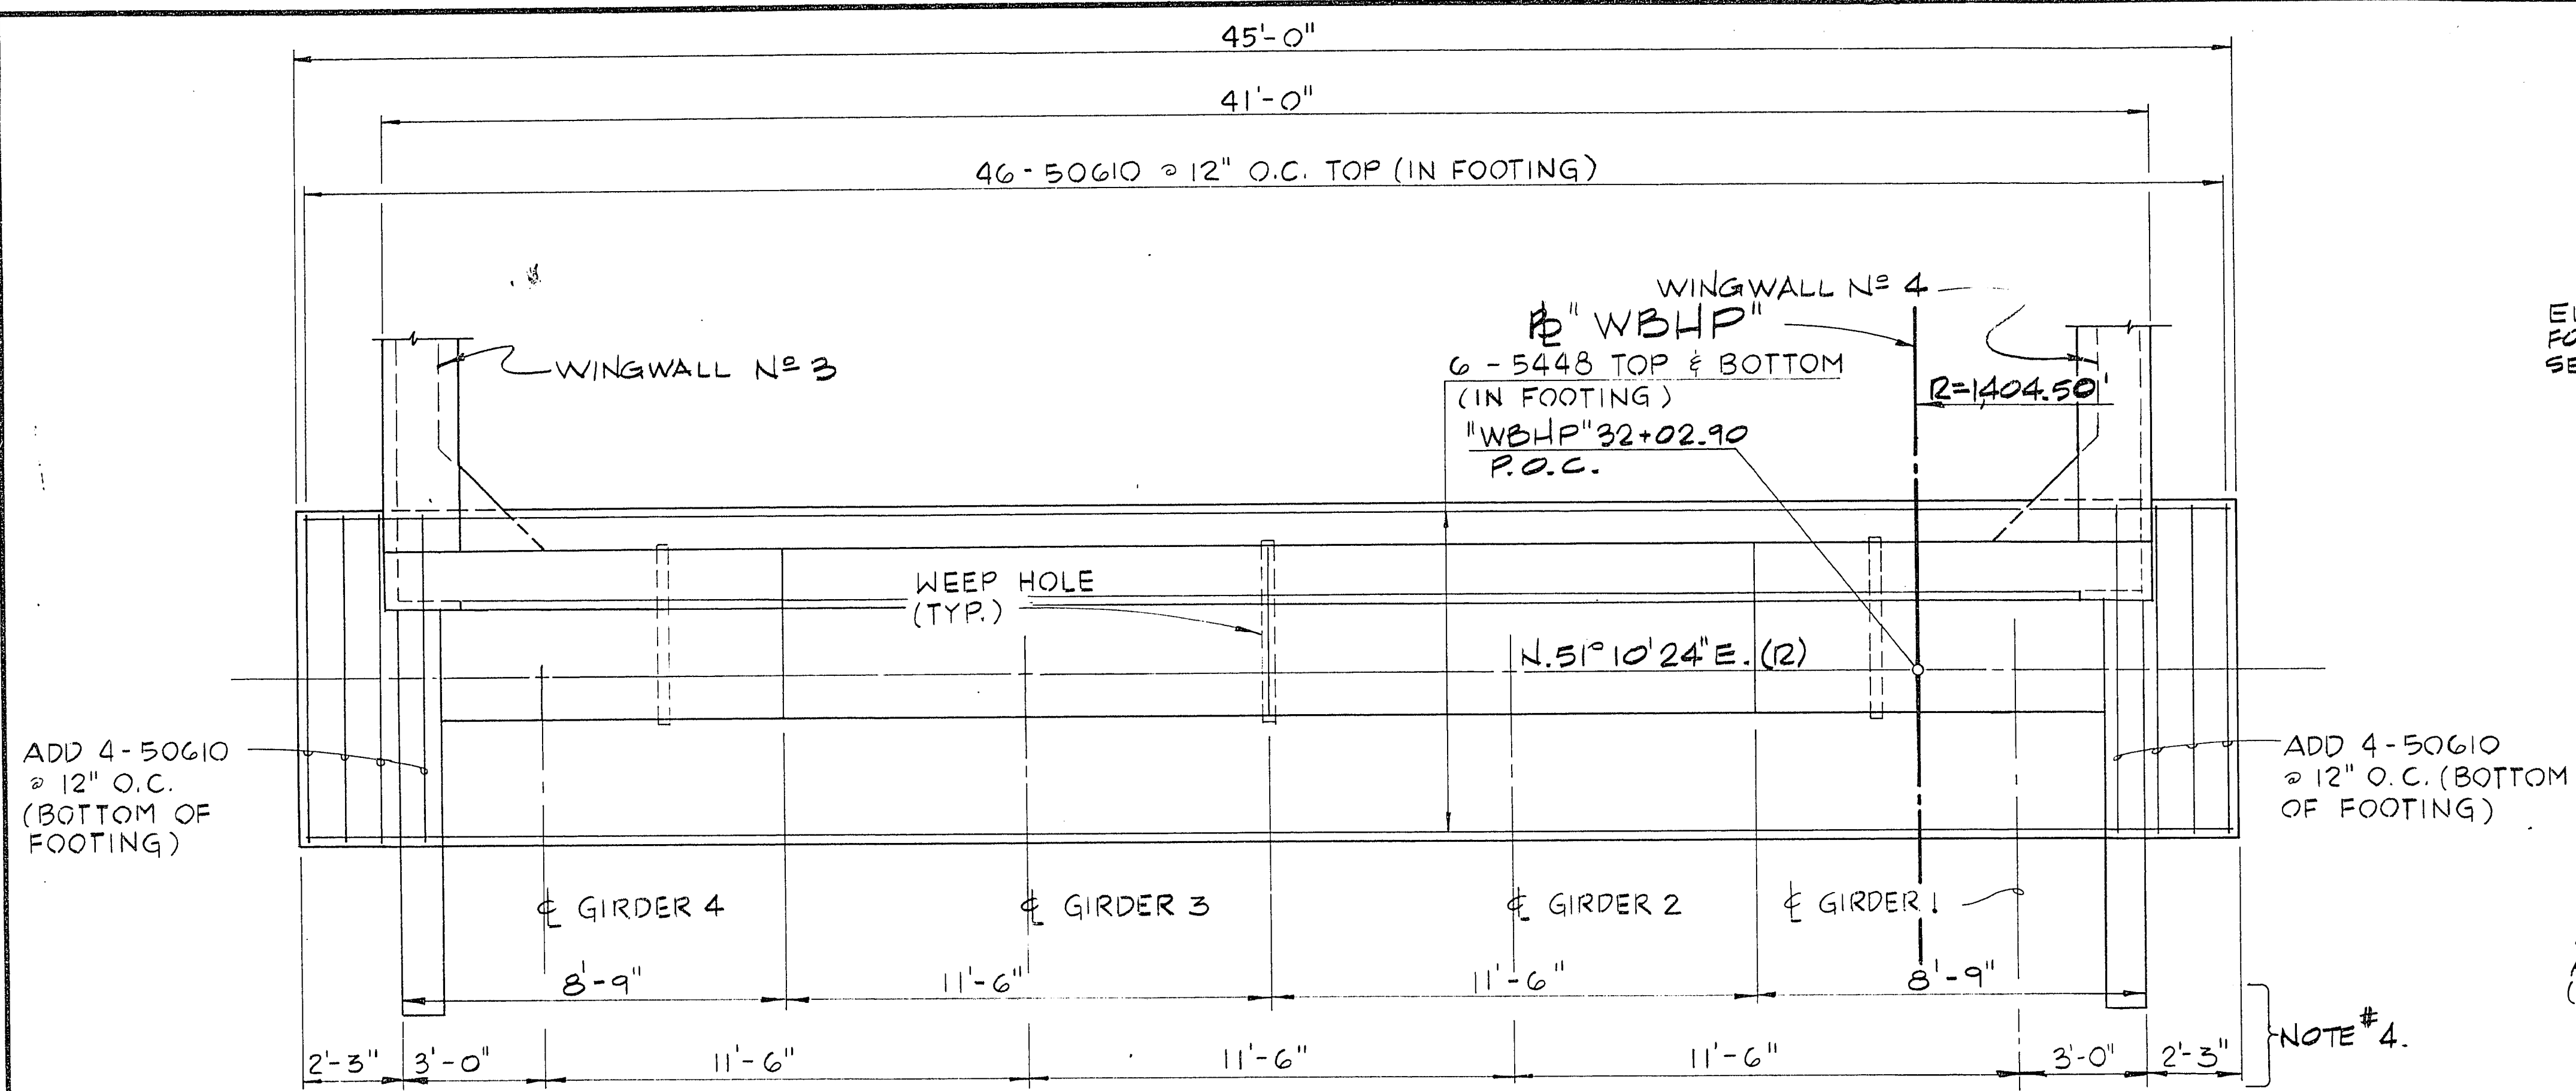


PLAN

NOTE: FOR ANCHOR ASSEMBLIES SEE SHT. B-17

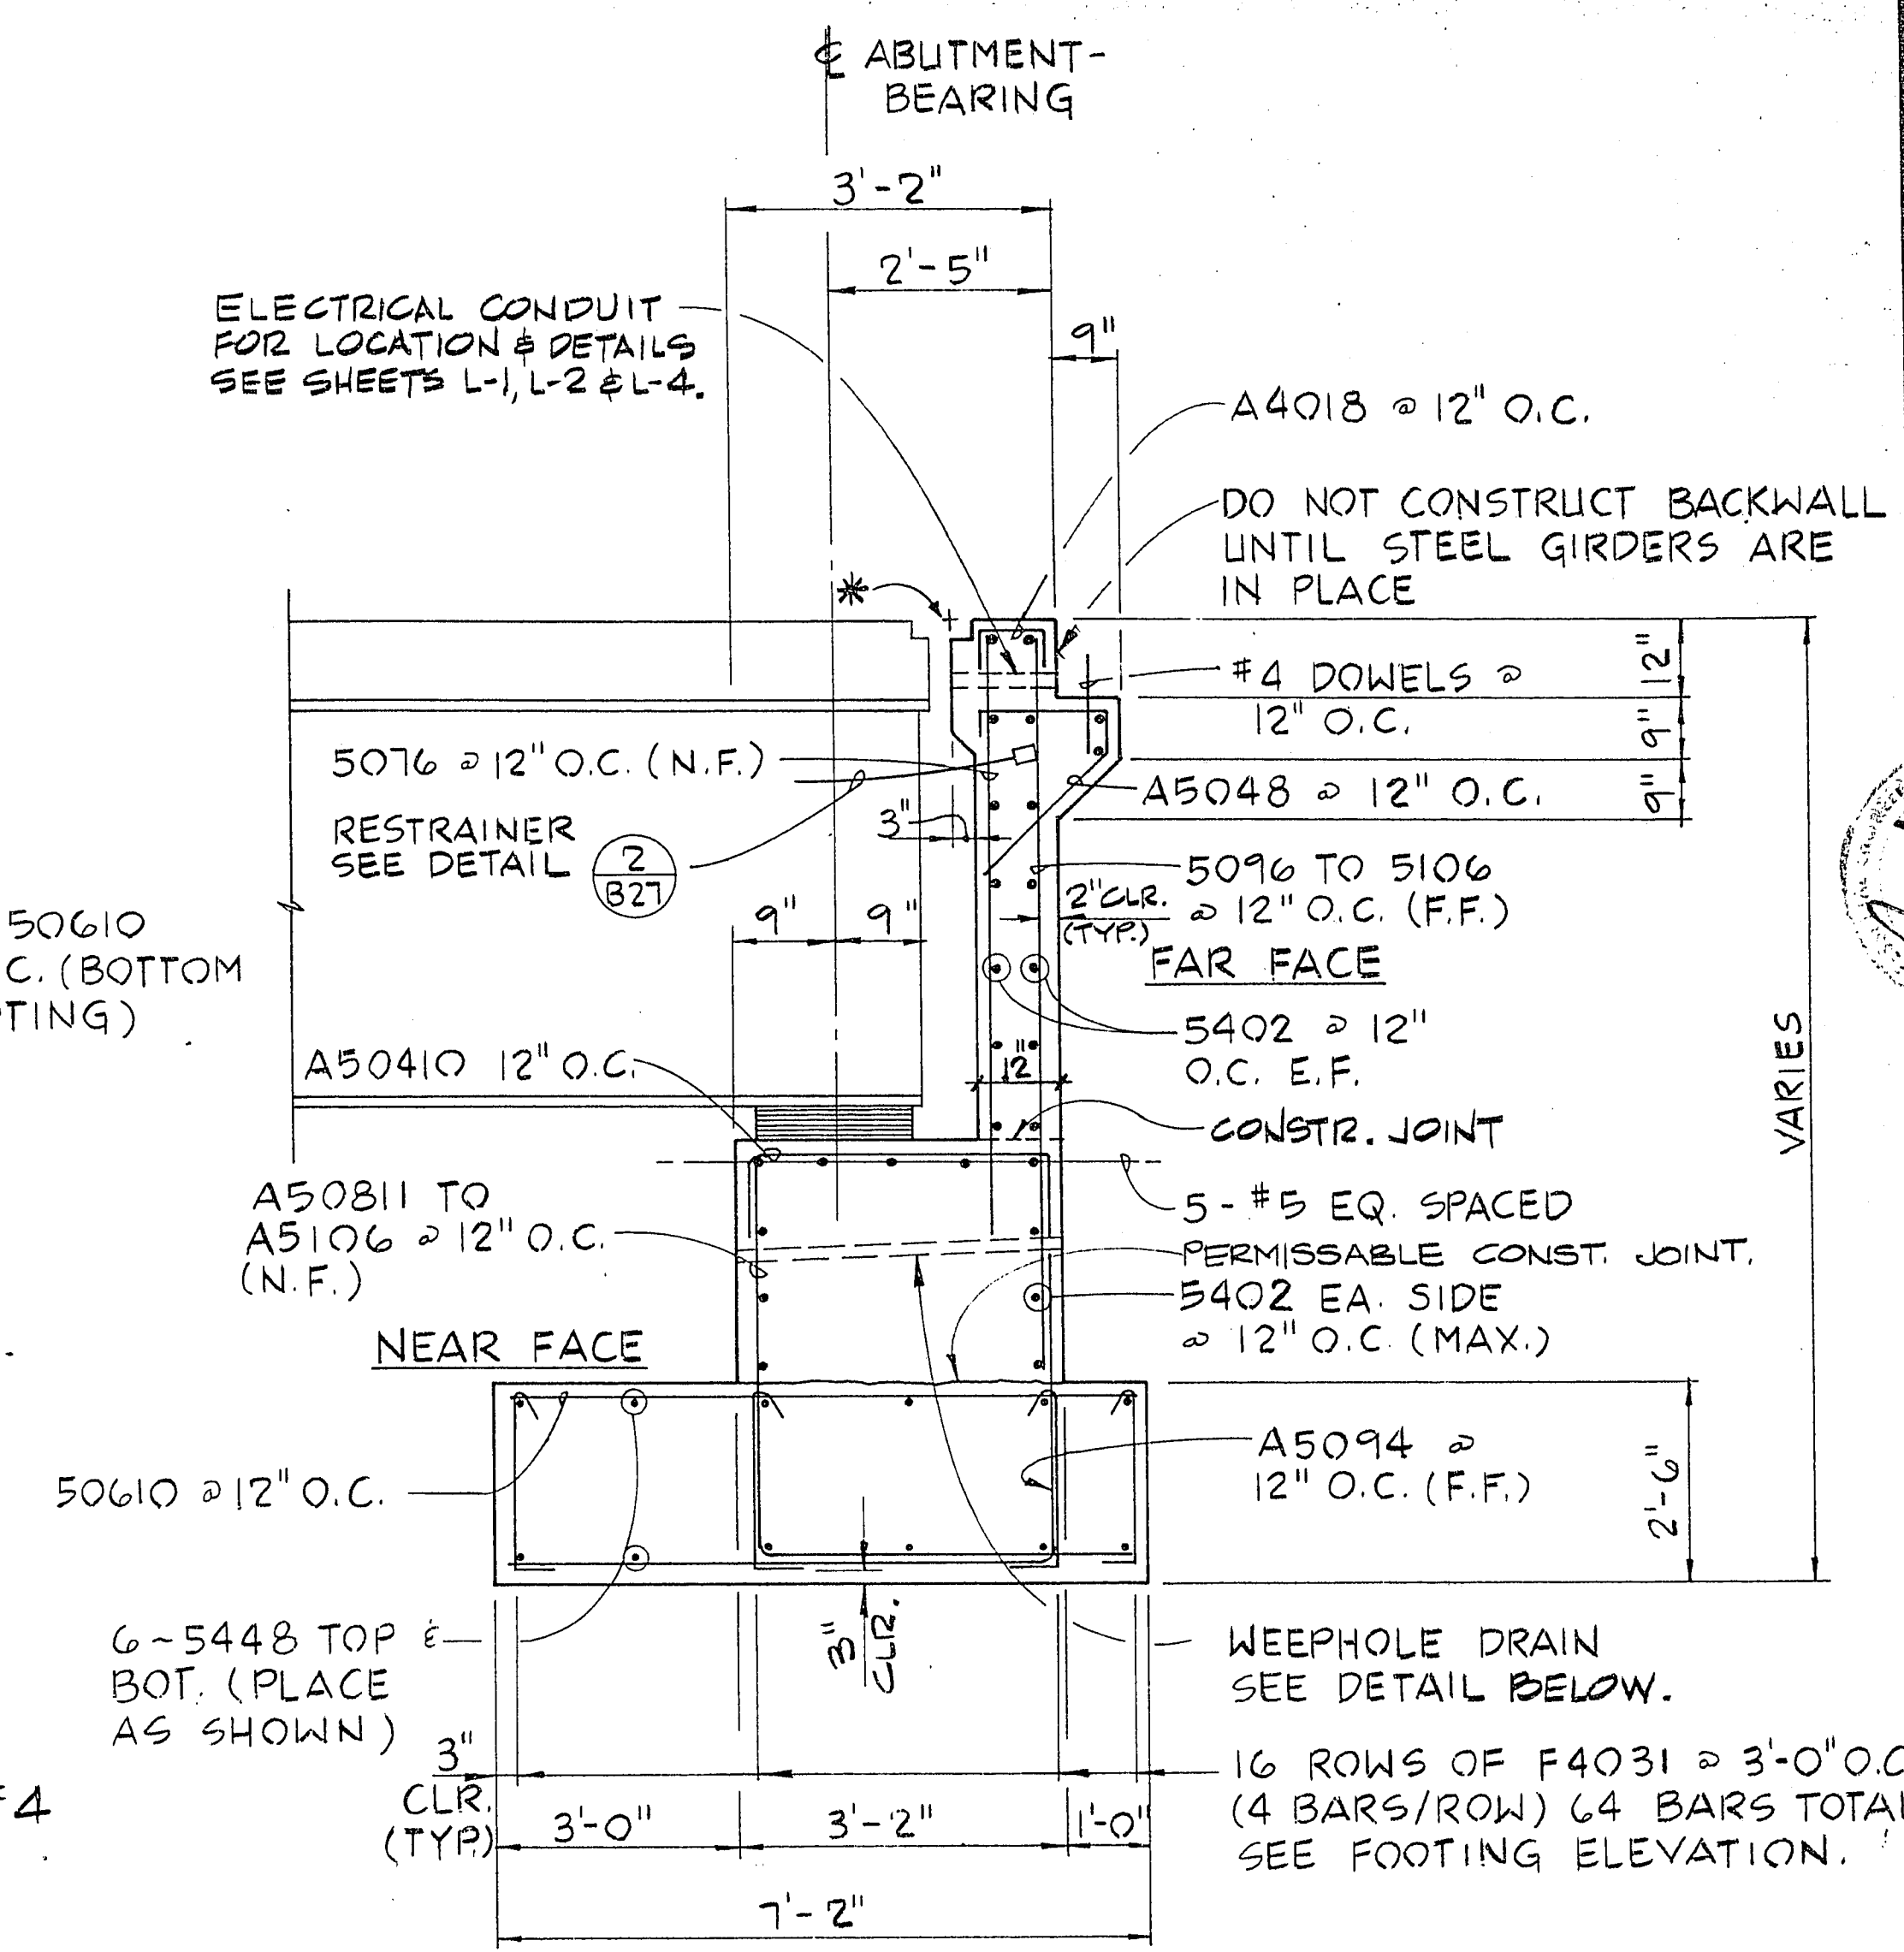


SECTION A-A

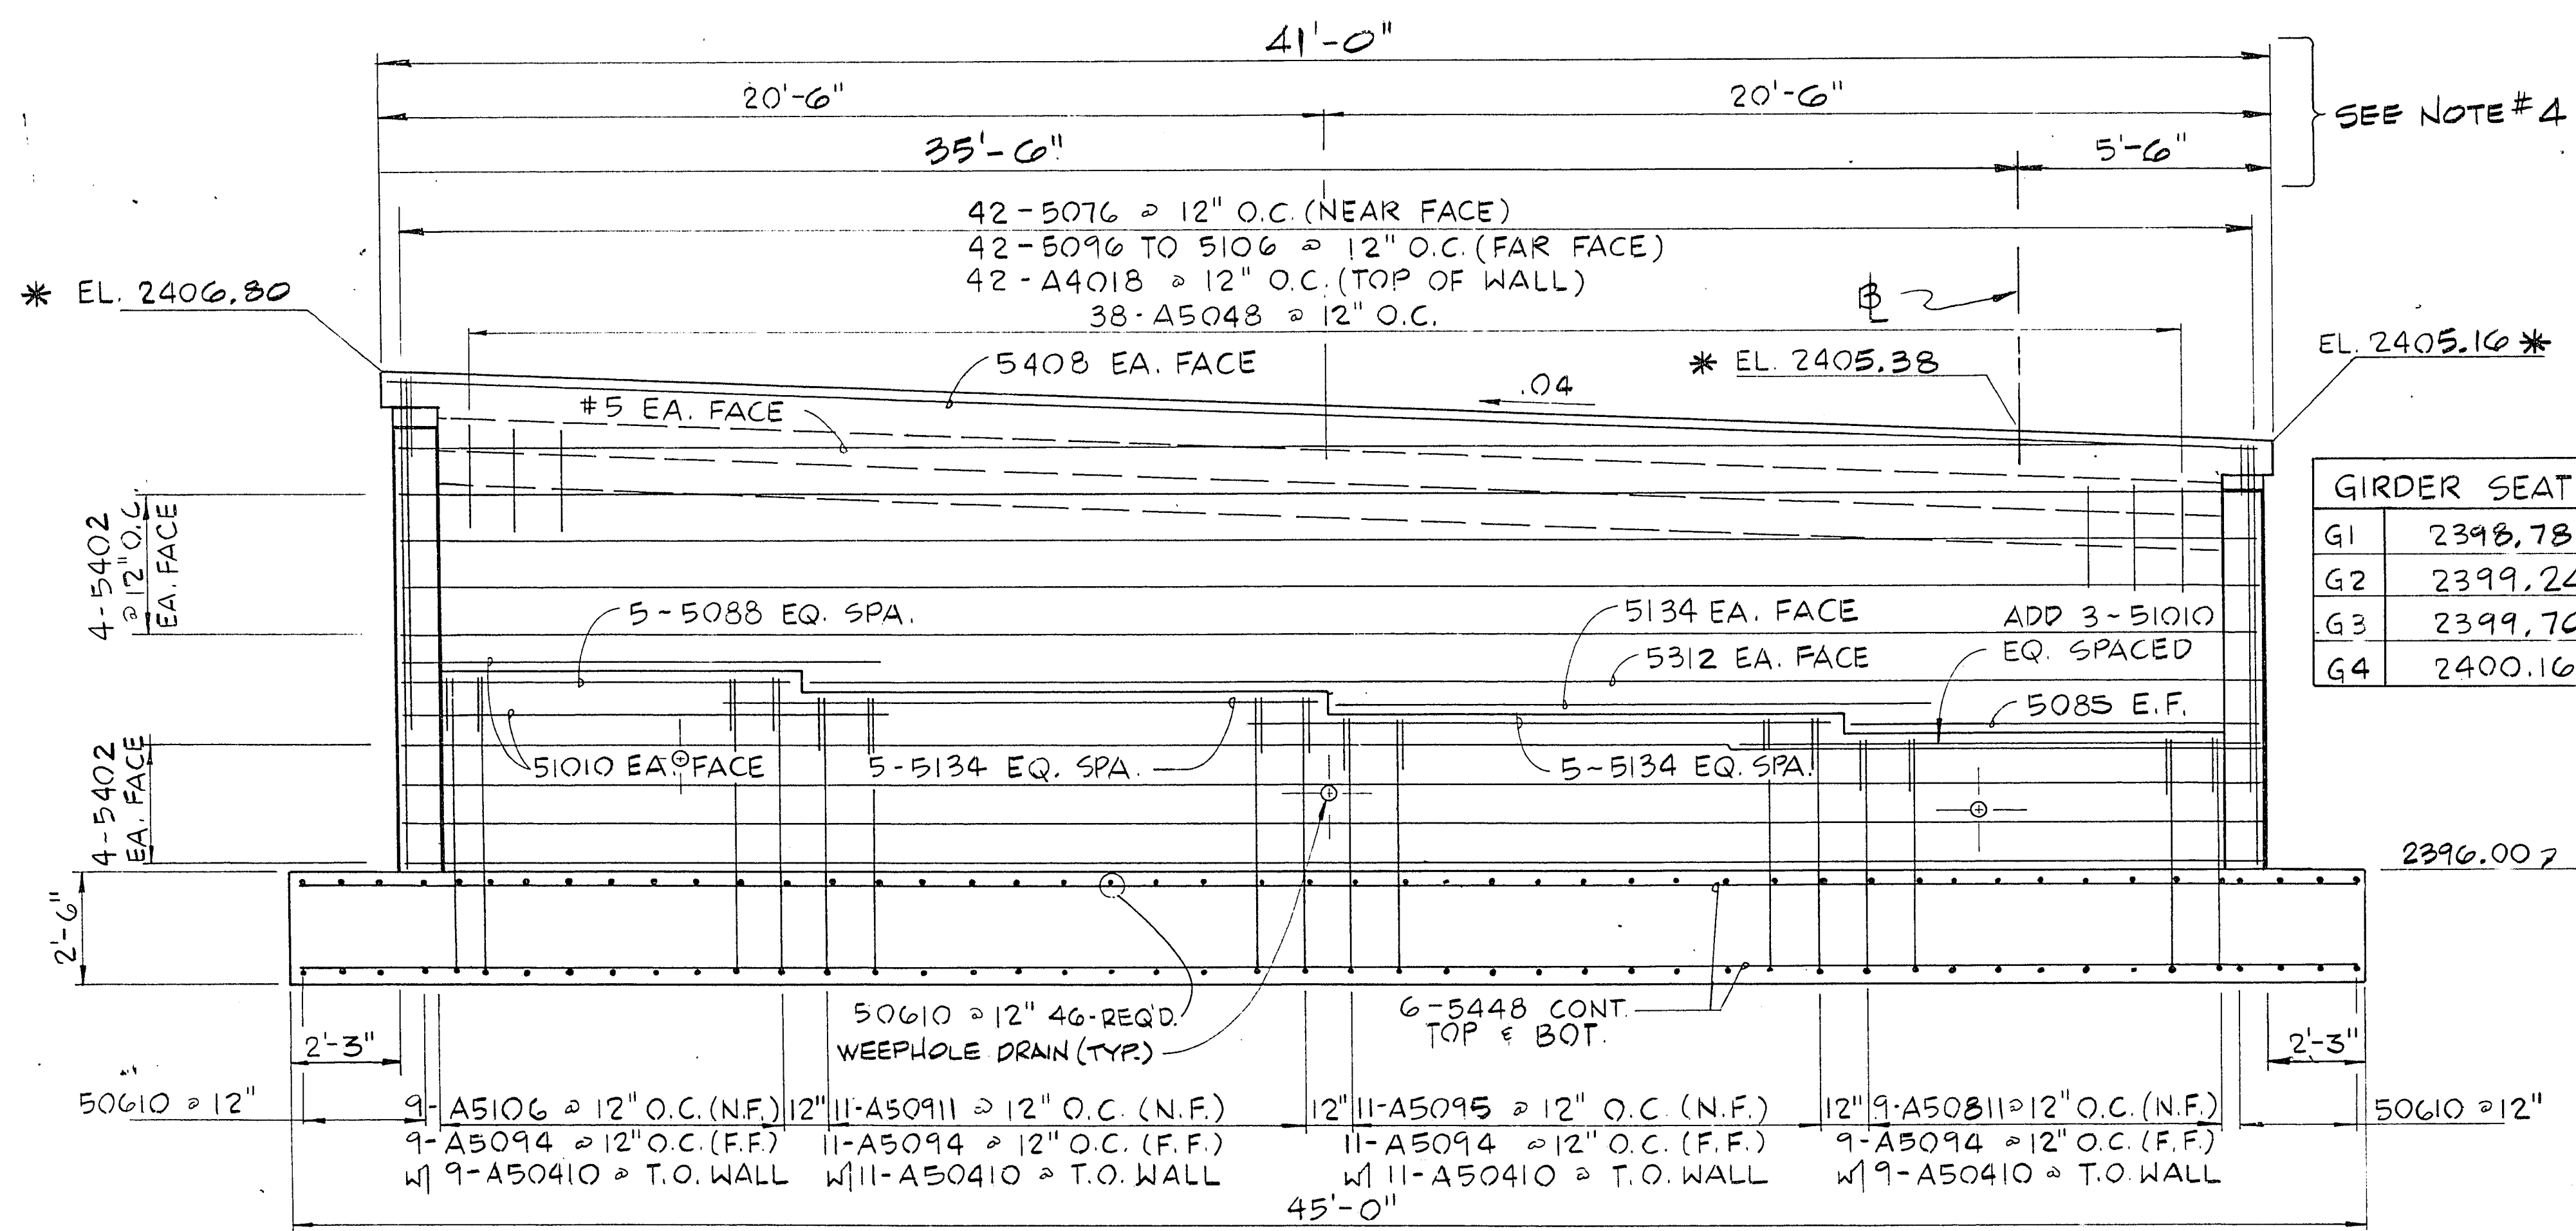

ELEVATION

(LOOKING AHEAD ON LINE)

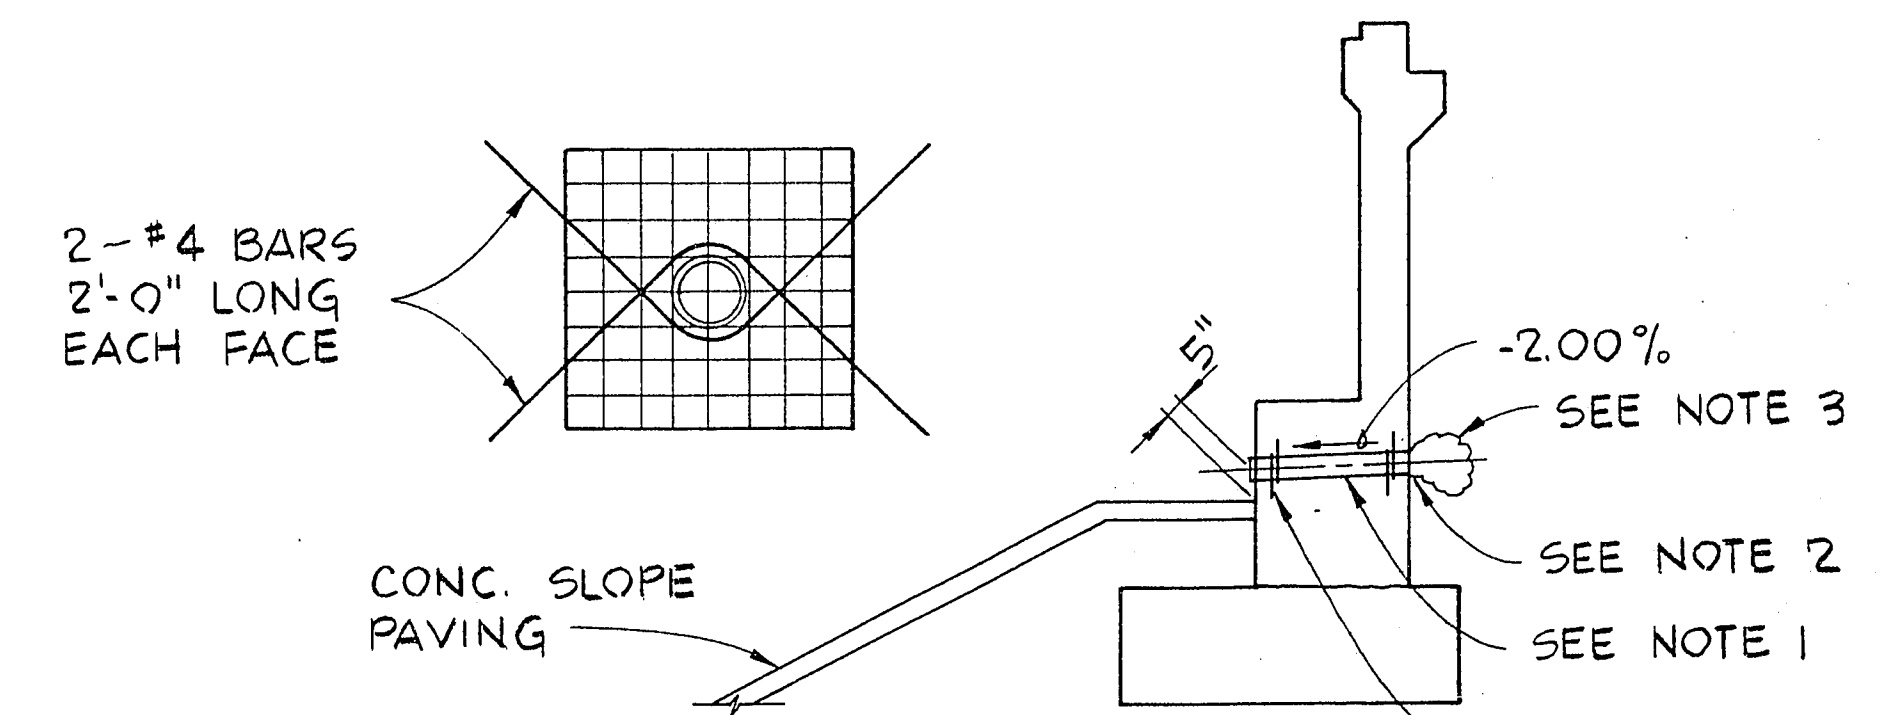

- NOTES:
- 4" DIA. DRAINS AT 15' ± C. TO C.
 - 6" SQ. ALUMINUM OR GALV. STEEL WIRE MESH HARDWARE CLOTH, (MIN. WIRE DIA. 0.03")
 - 1 CU. FT. OF PERVIOUS BACKFILL MATERIAL IN A BURLAP SACK SECURELY TIED.
 - MEASURED ALONG & BEARING.
 - ELEVATIONS TAKEN AT FACE OF ABUTMENT.

ABUTMENT WEEPHOLE DETAILS

JOB NO. 620.222

8/84 DIETRICH-POST 63328