


FED. RD. REG. NO.	STATE	PROJECT NO.	COUNTY
9	REV.	SPS-095-2(4)	CLARK

DESCRIPTION	DATE	REV.
1. ISSUE FOR GMP		
2. ISSUE FOR CONSTRUCTION		


RECOMMENDED
G.C. WALLACE, INC.
Engineering/Architecture
1535 SOUTH RAINBOW BLVD. LAS VEGAS, NEVADA 89102

HOWARD HUGHES PROPERTIES
HUSITE PARKWAY INTERCHANGE
WINGWALL NO. 1 & DETAILS


SHEET 79
B7
OF 136 SHEETS

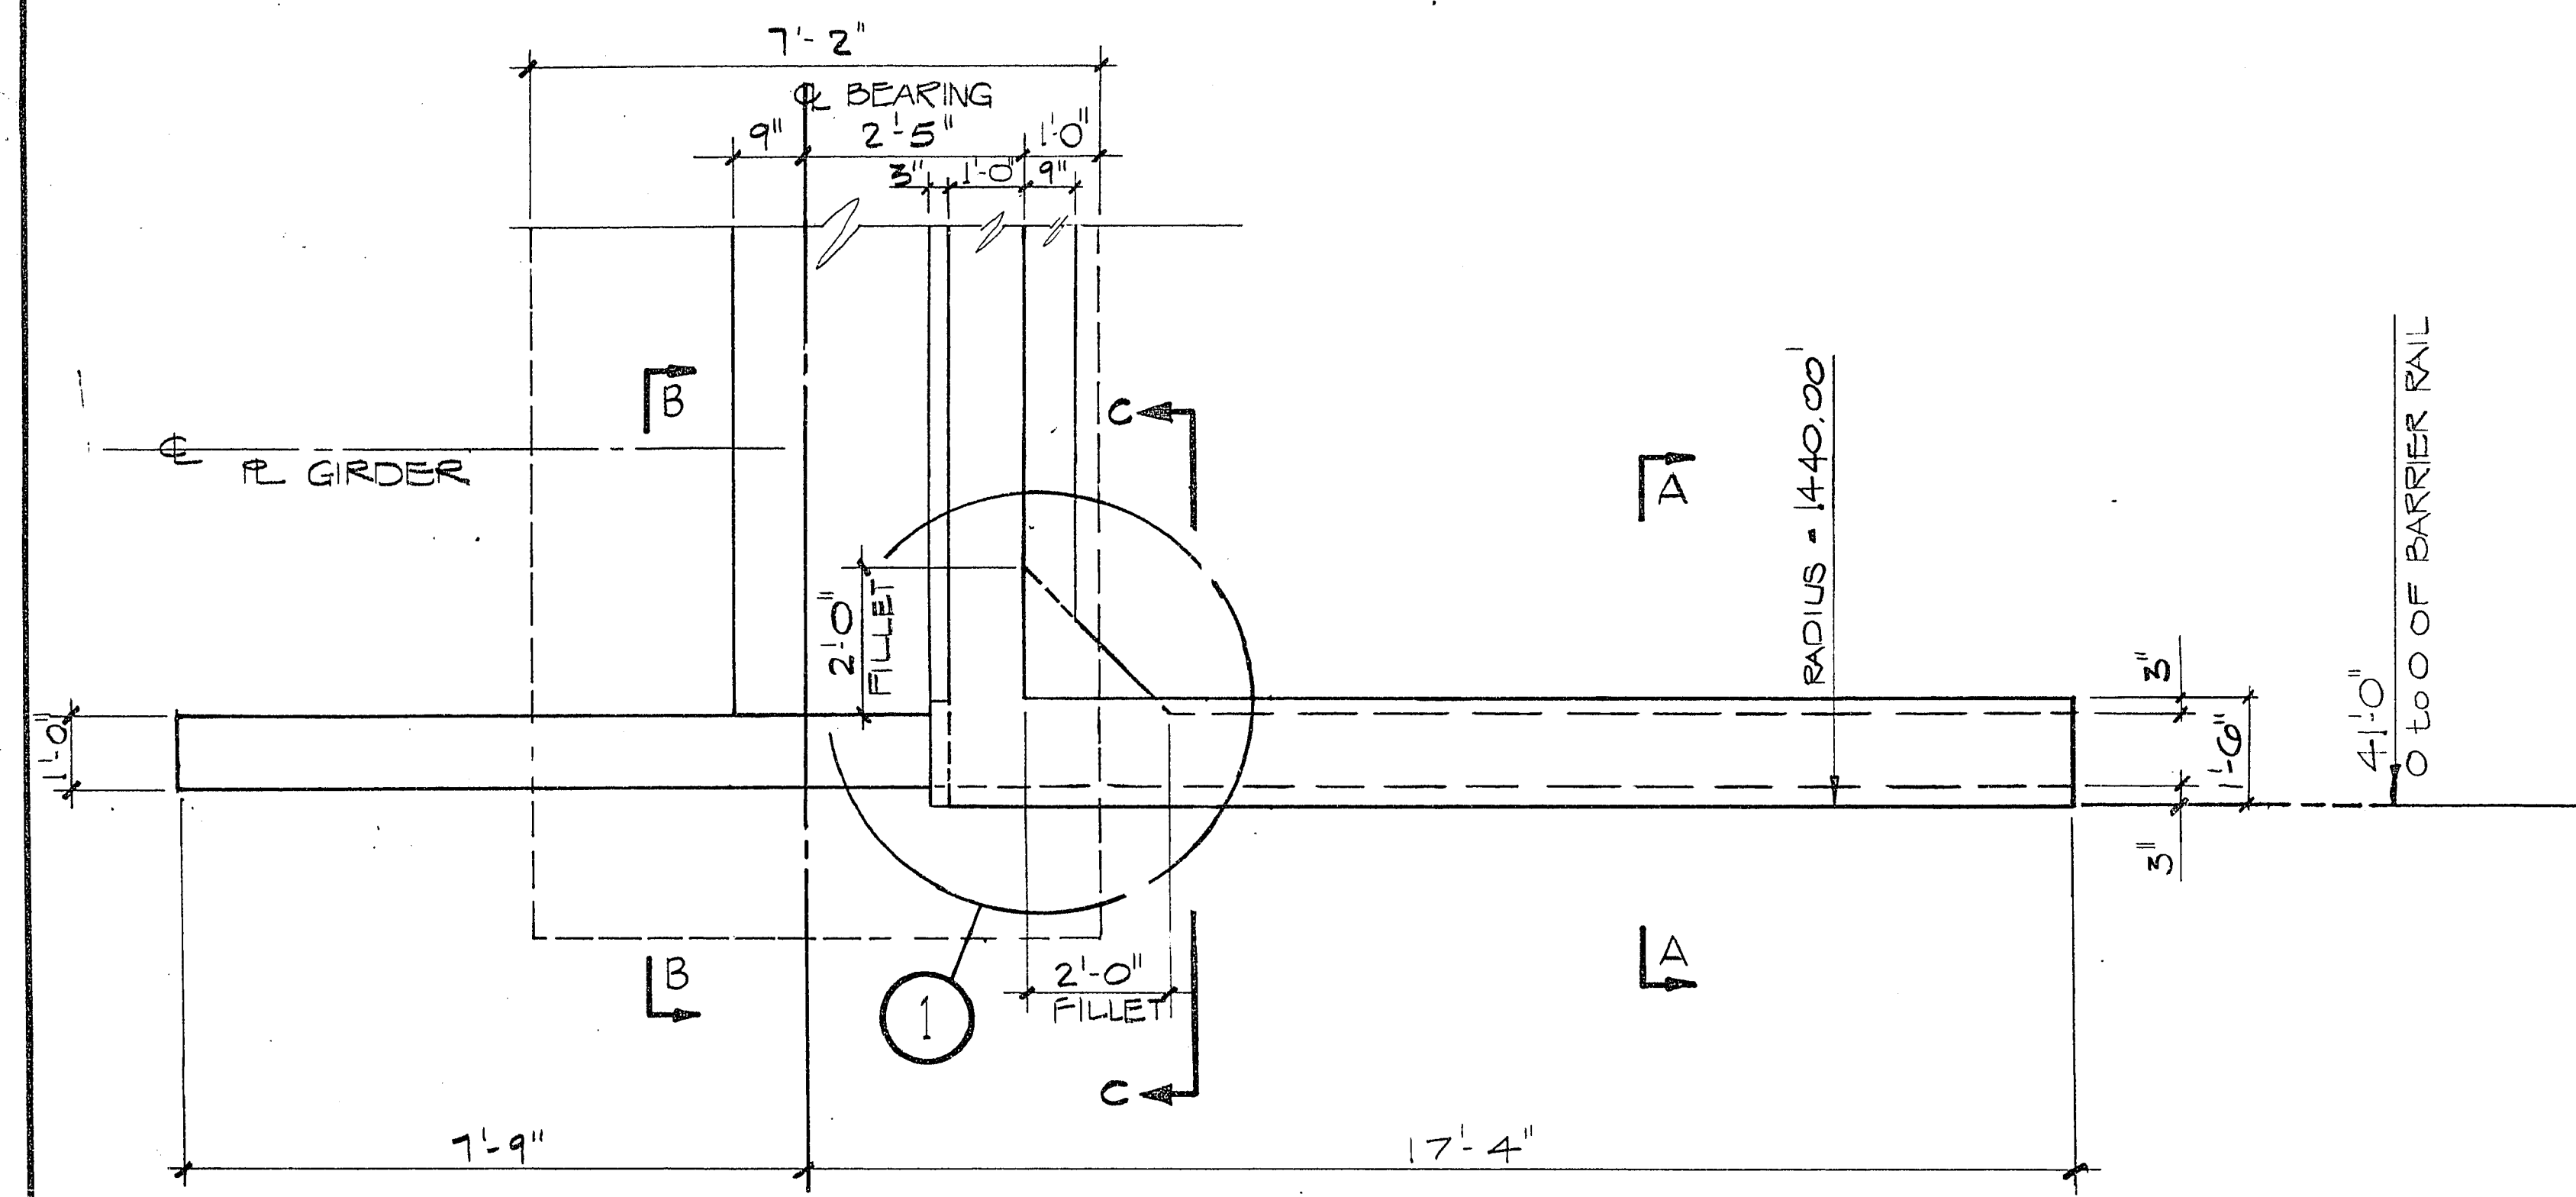


PLAN

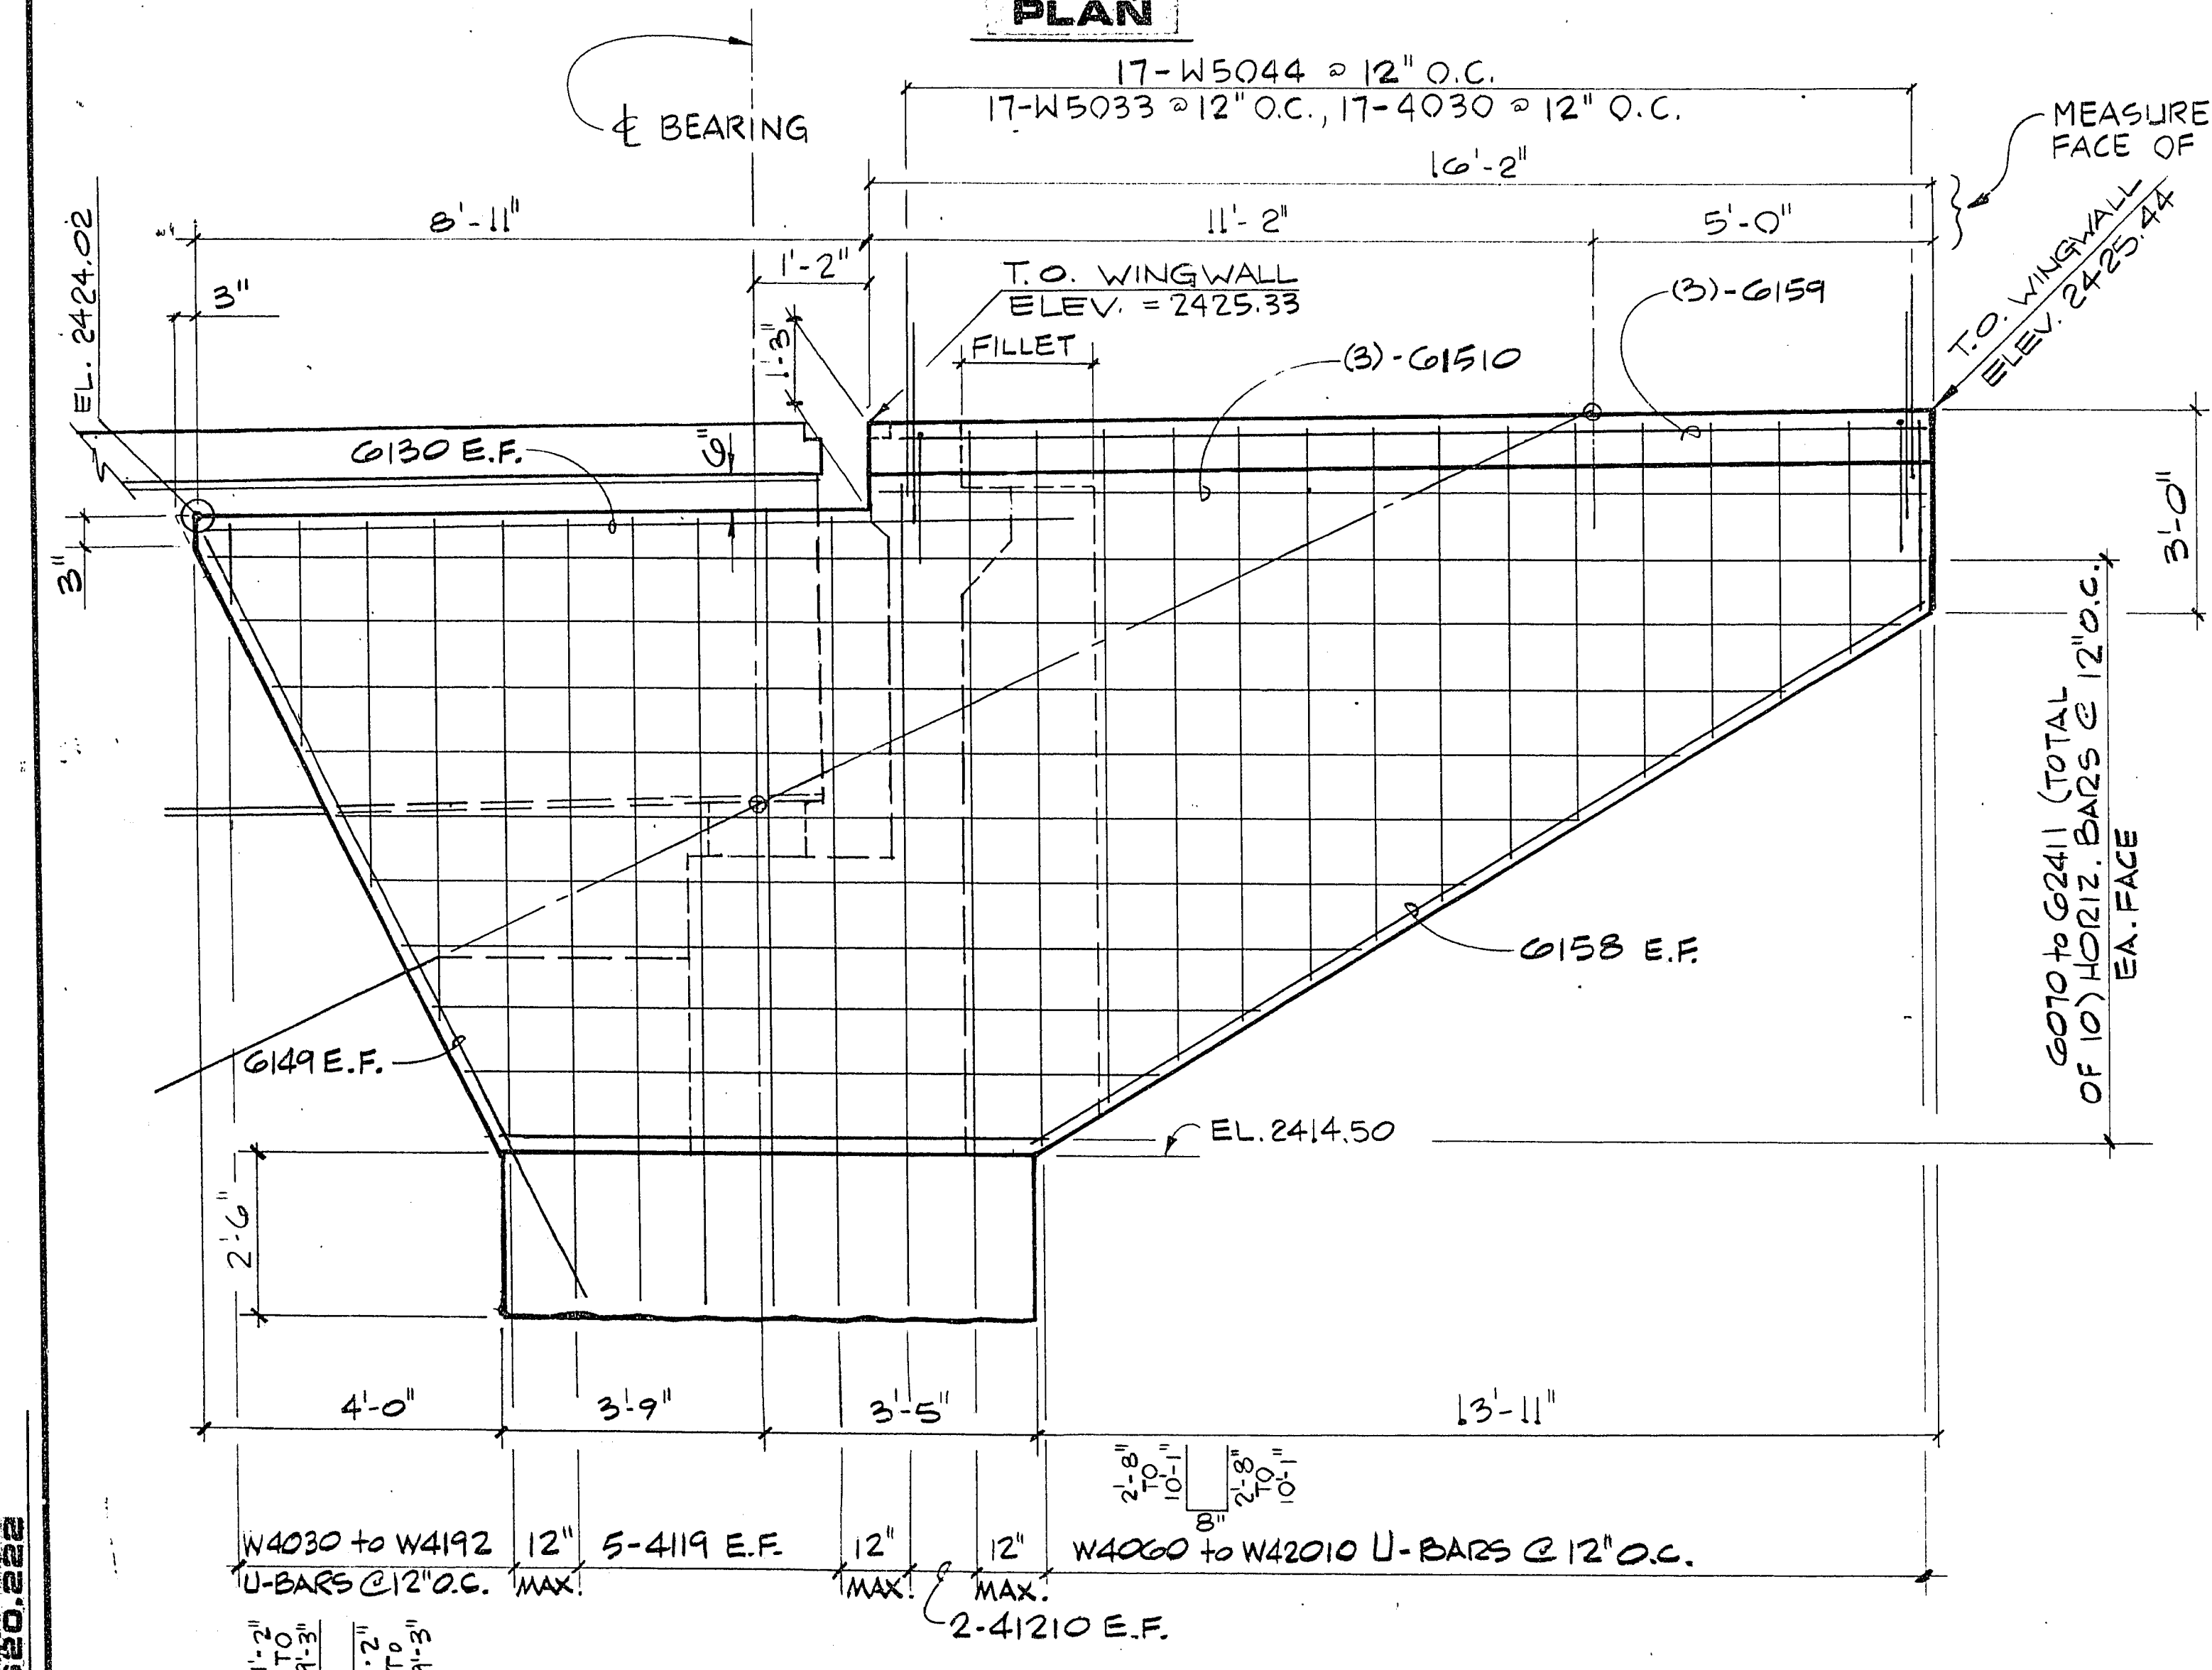


ELEVATION A

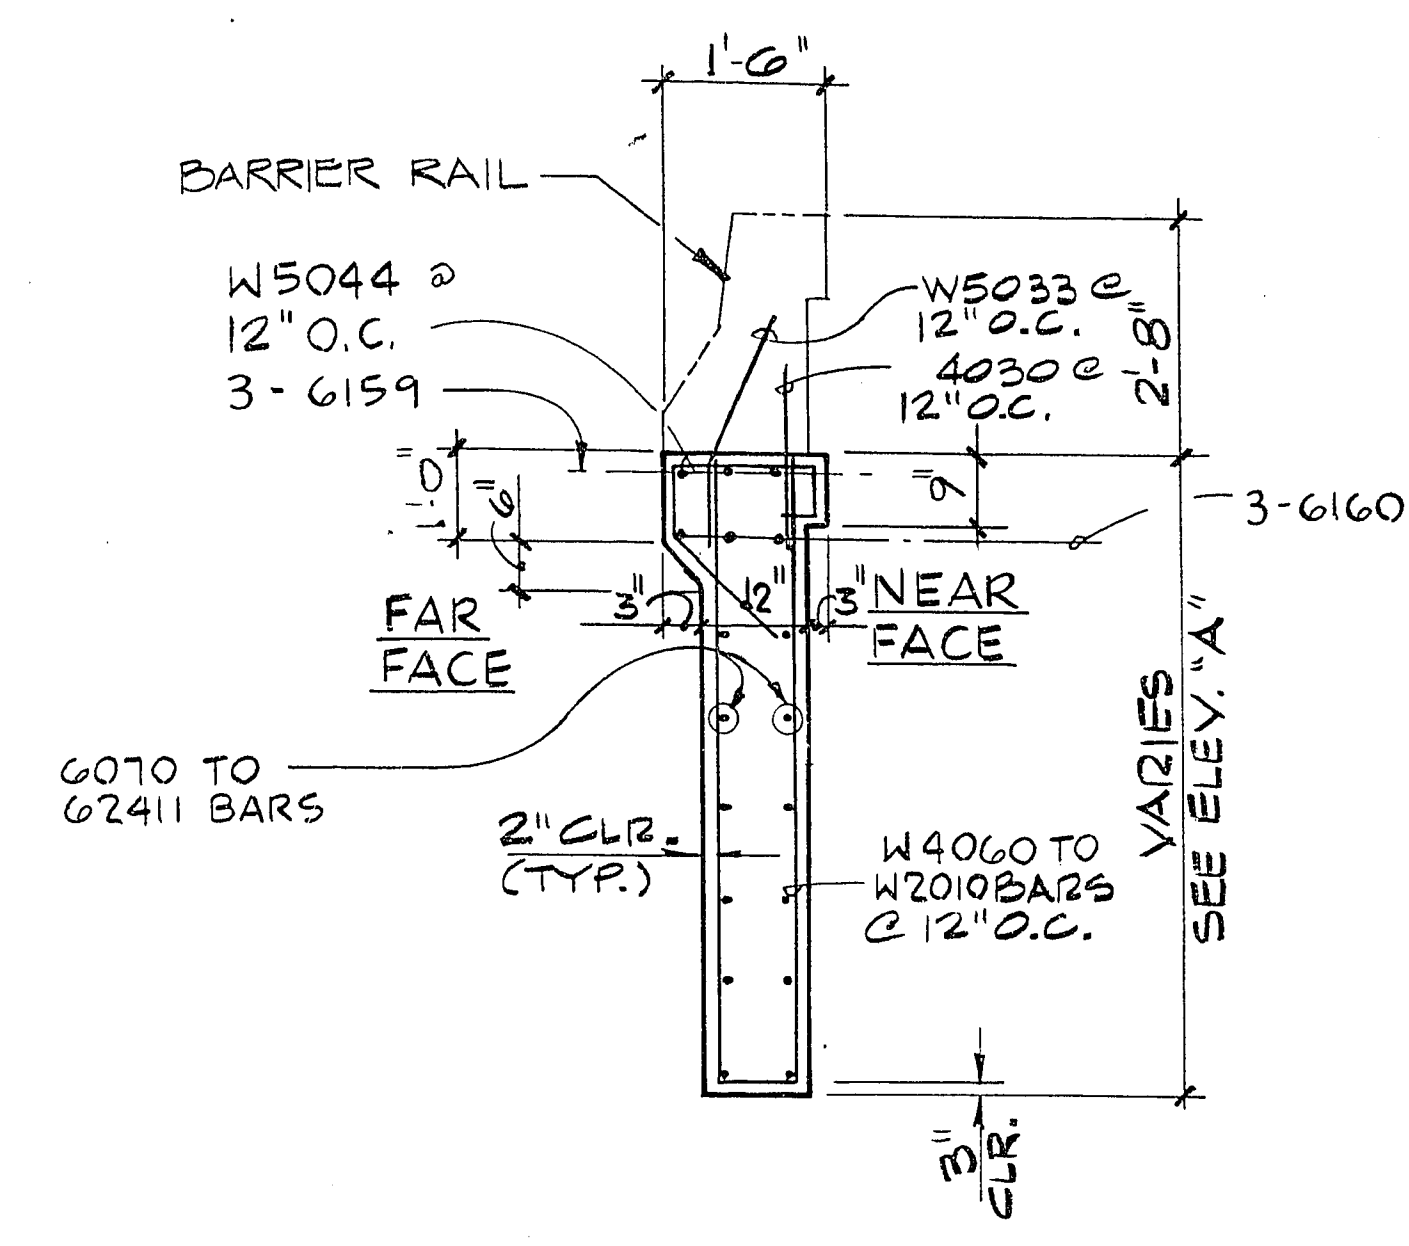


SECTION A-A

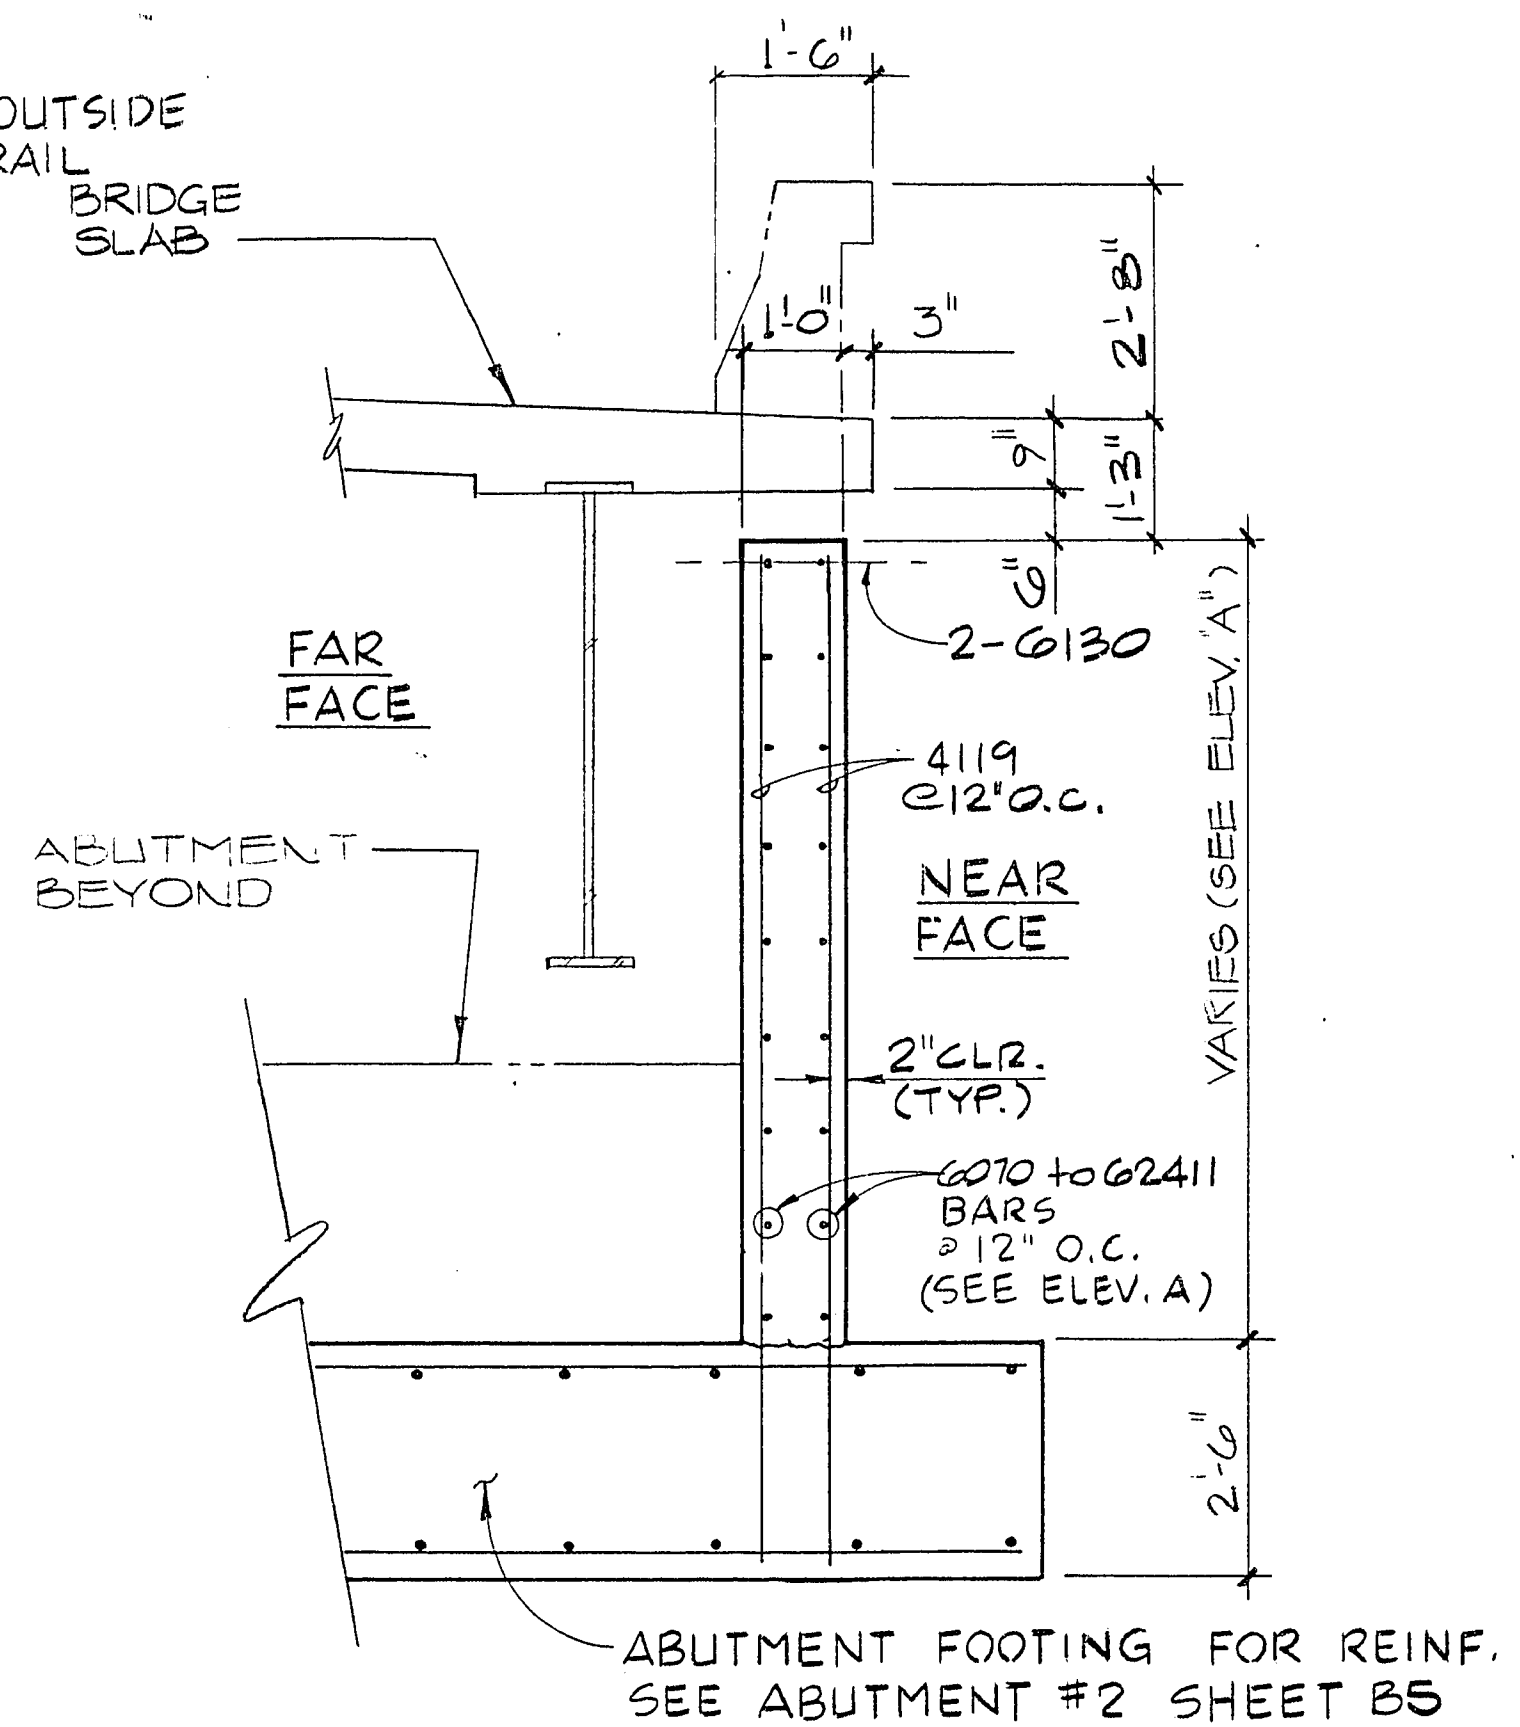

SECTION B-B

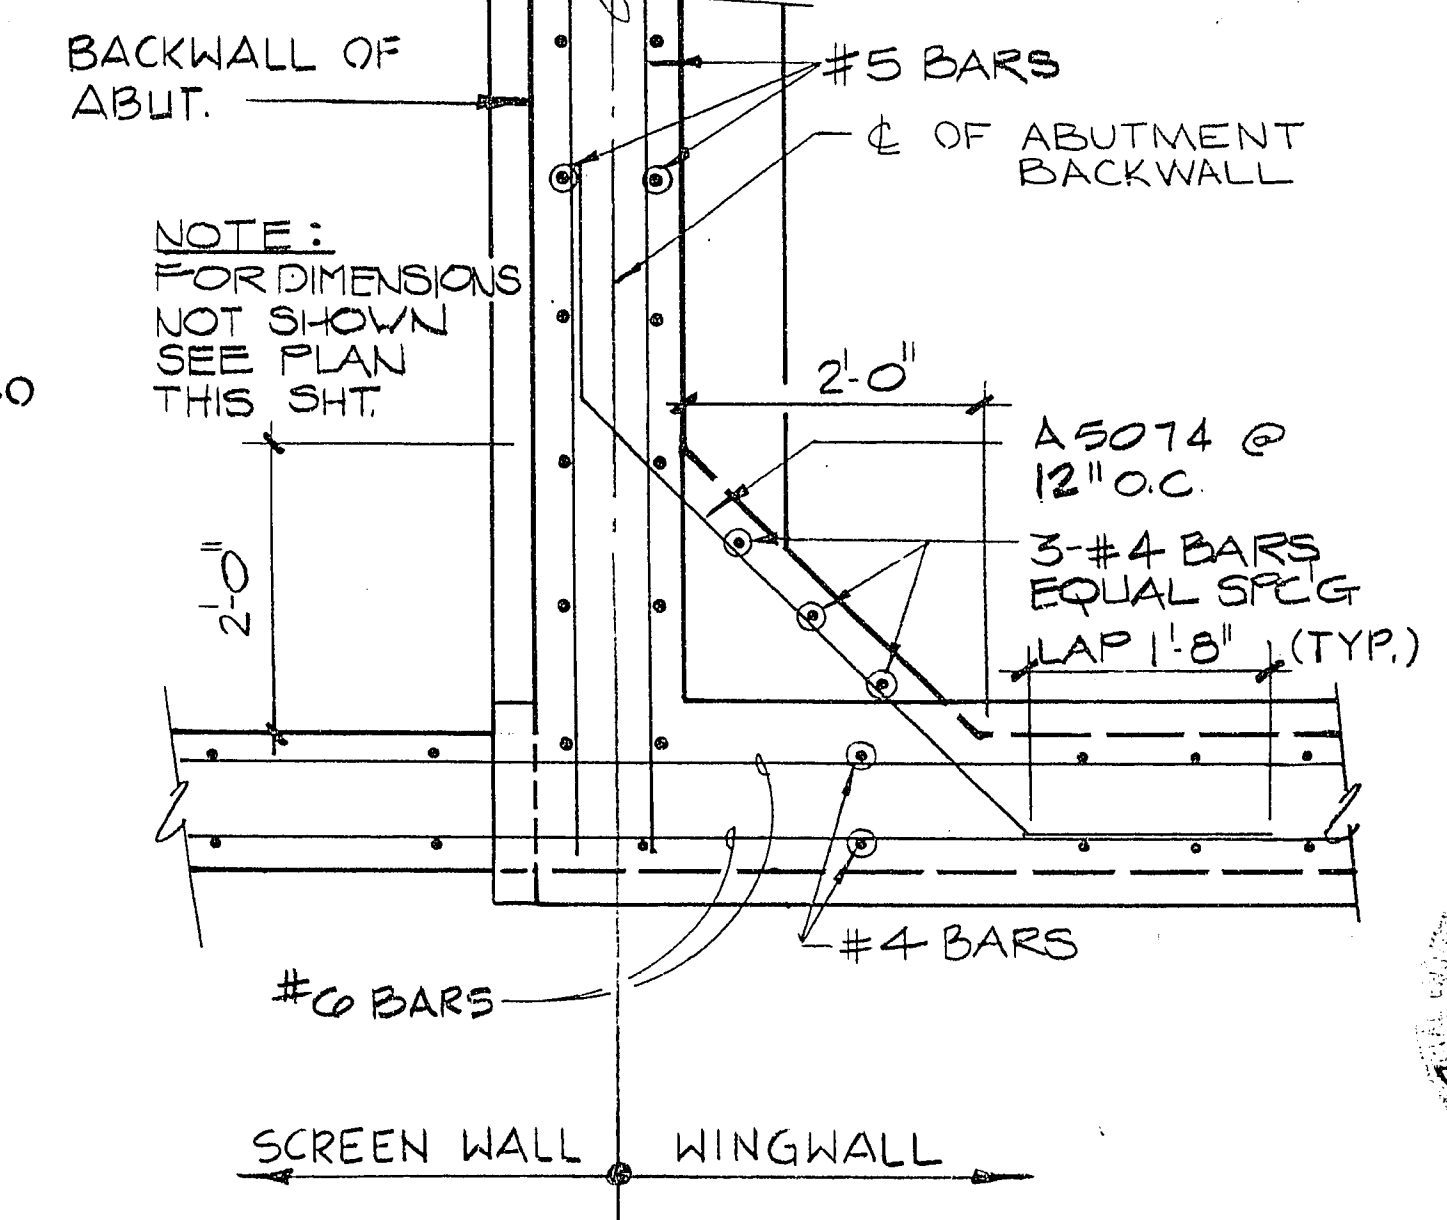

FILLET DETAIL

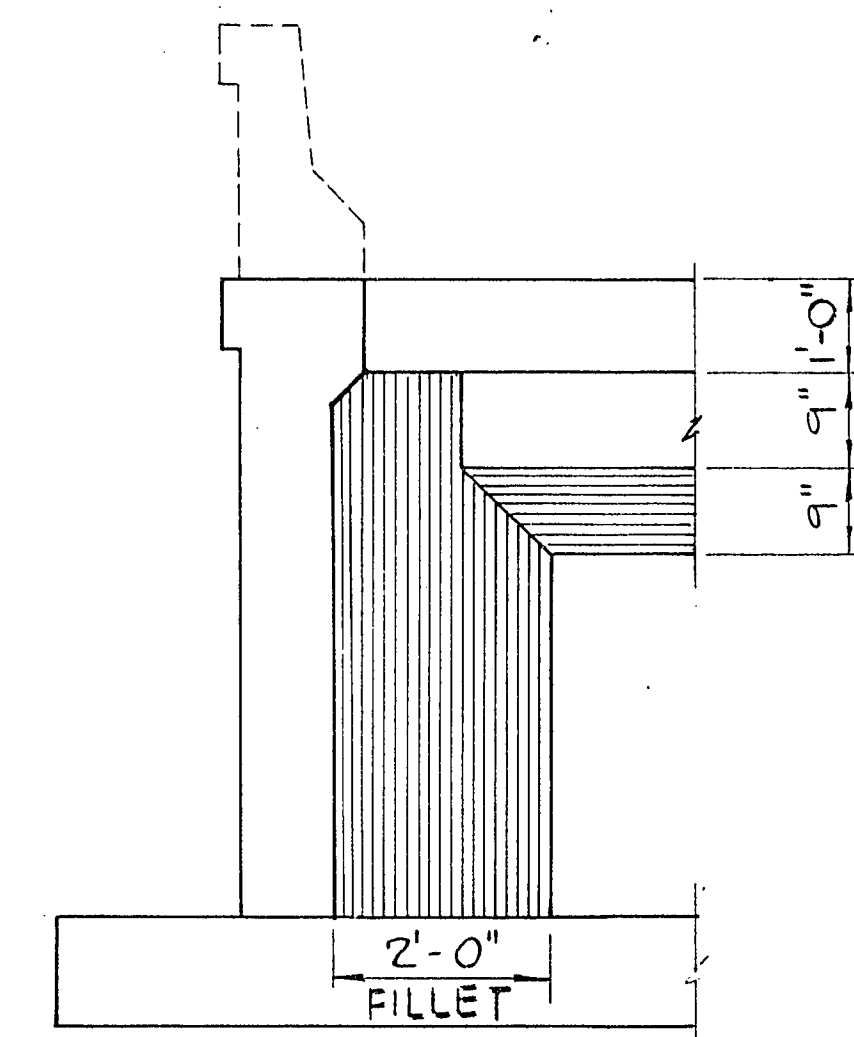

SECTION C-C

JOB NO. 620.222

I-1845W

26-3-131 107-V1882