




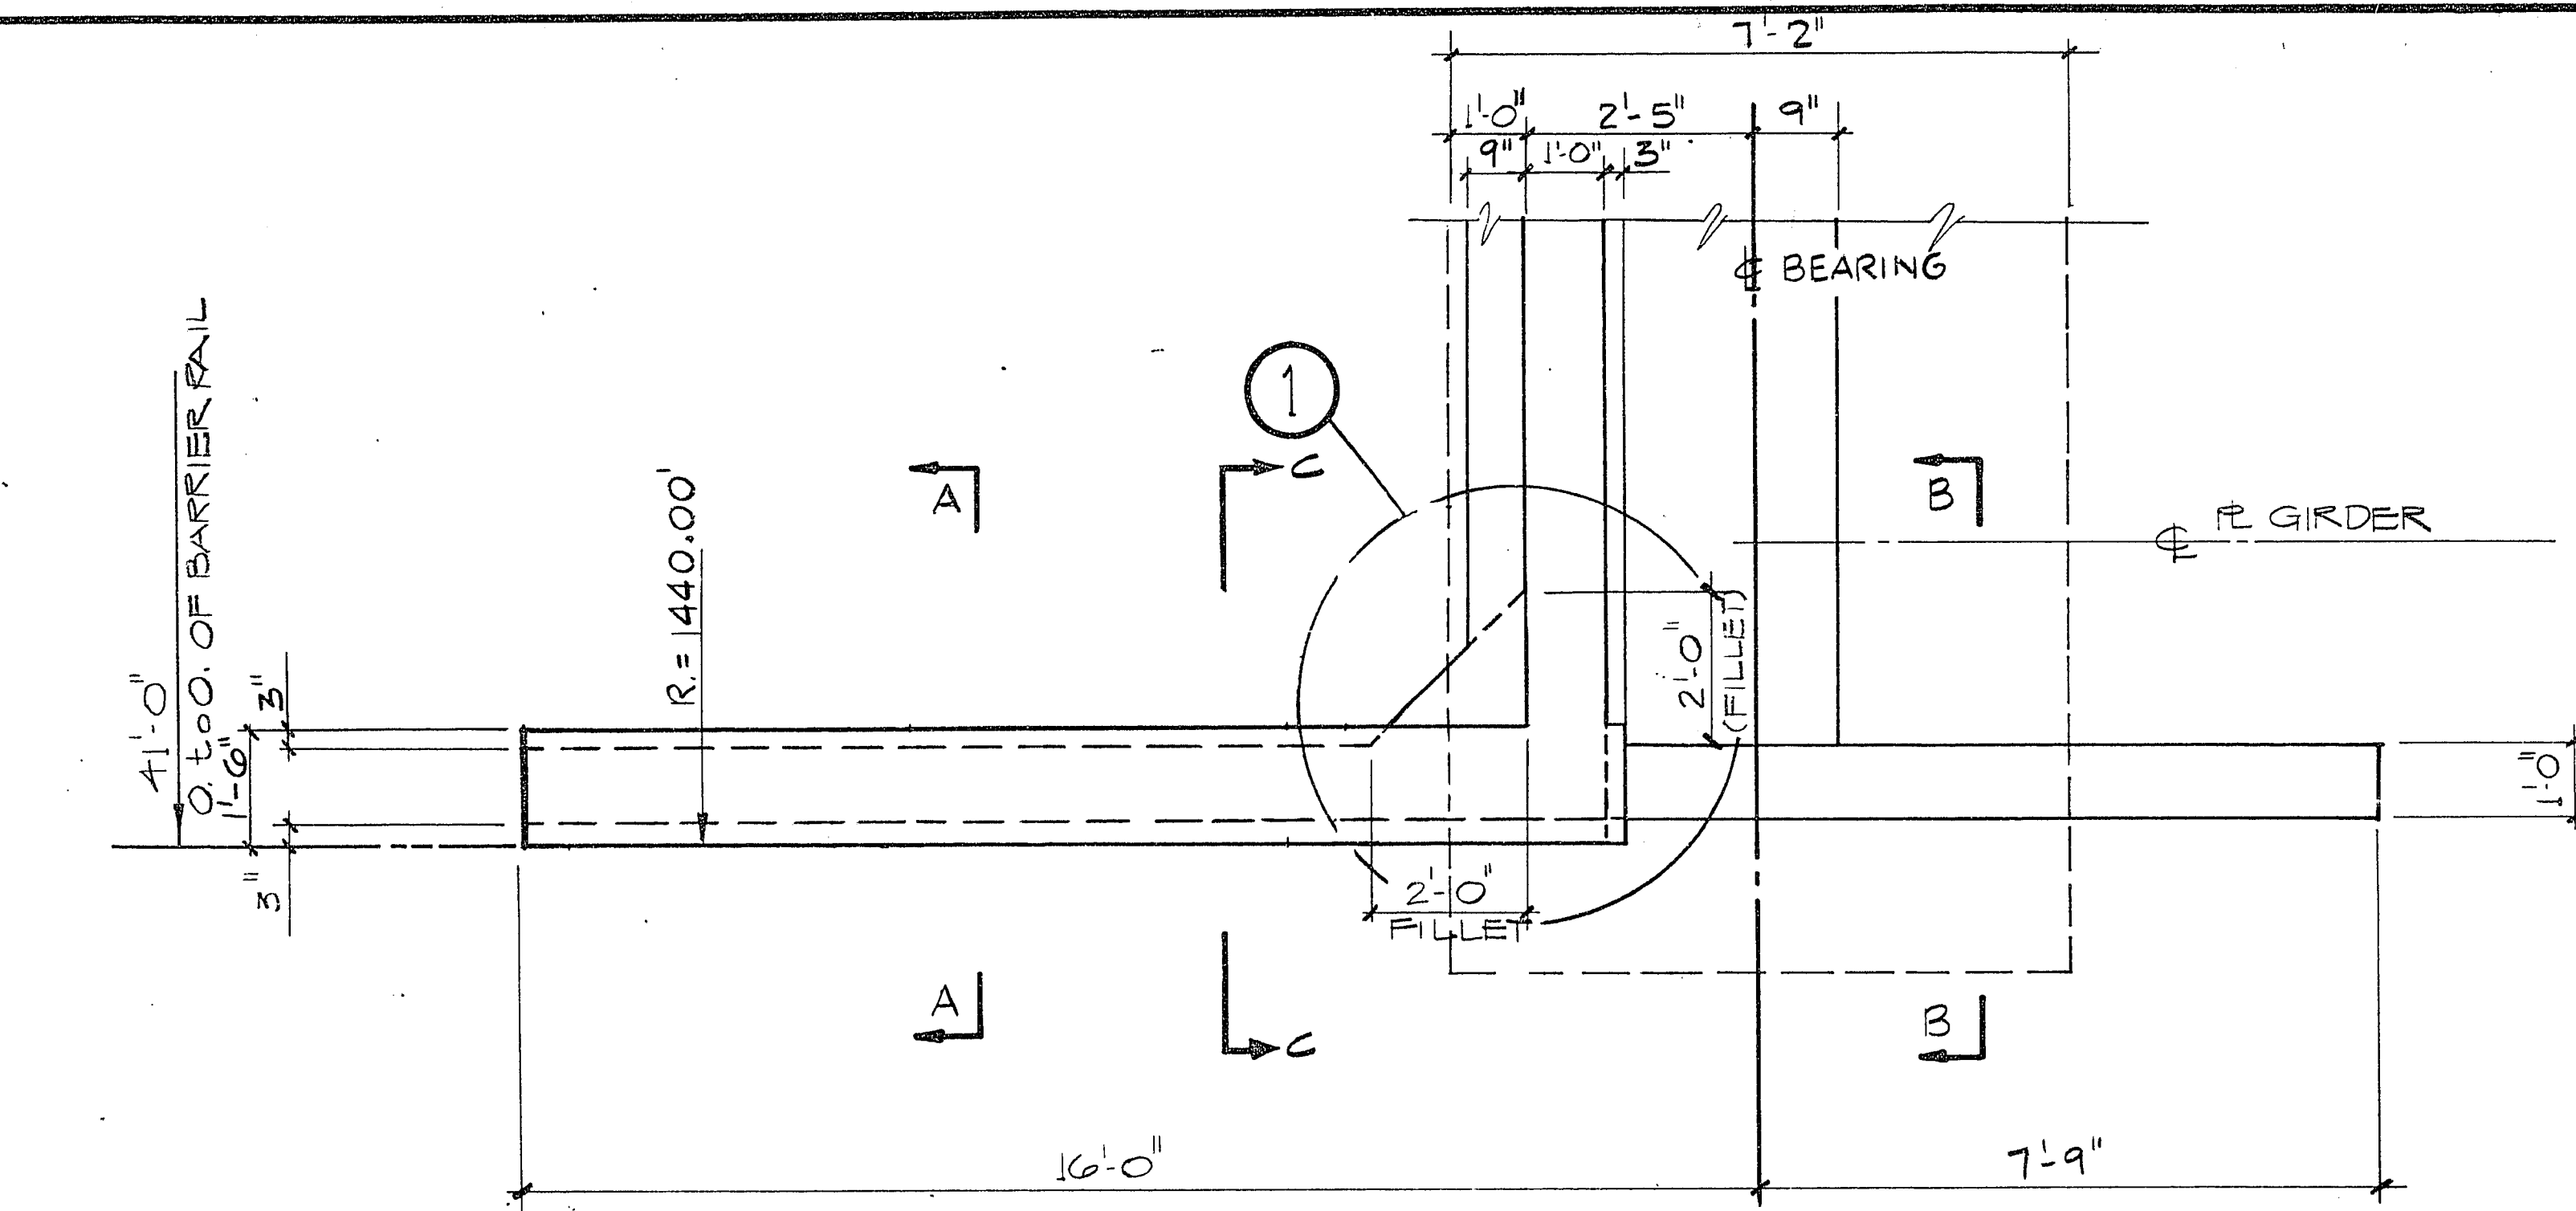


PLAN

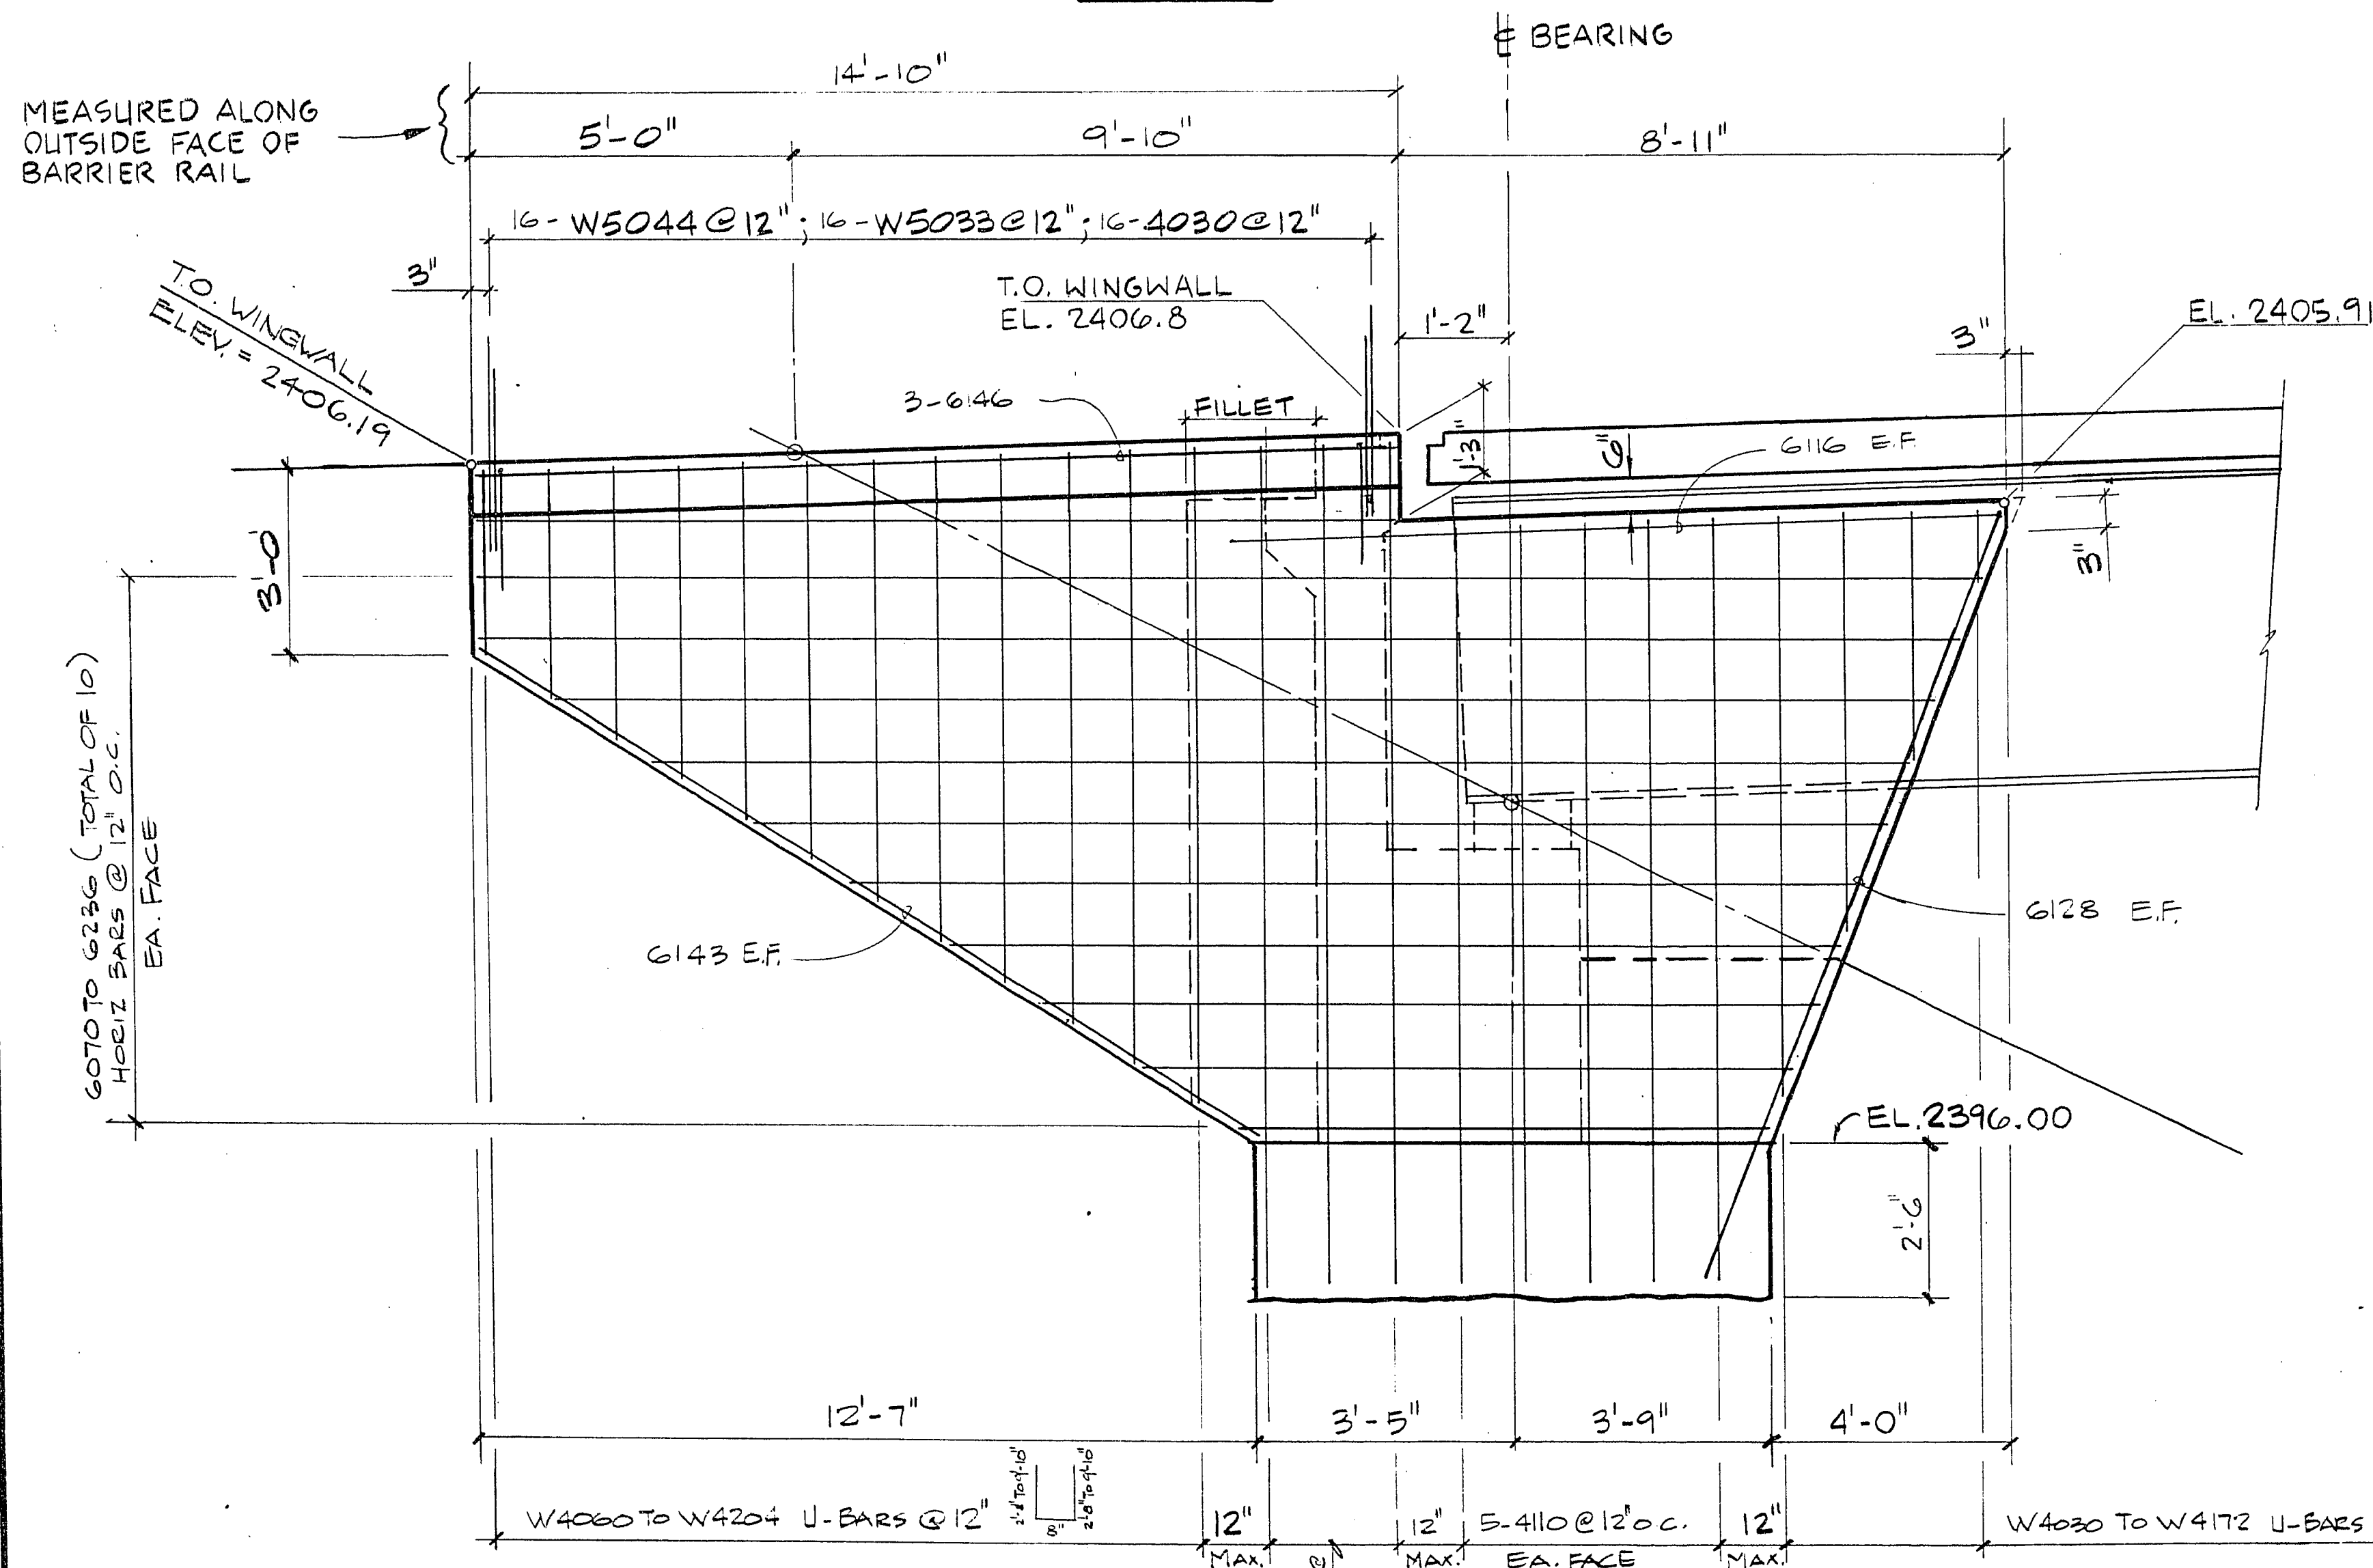


ELEVATION A

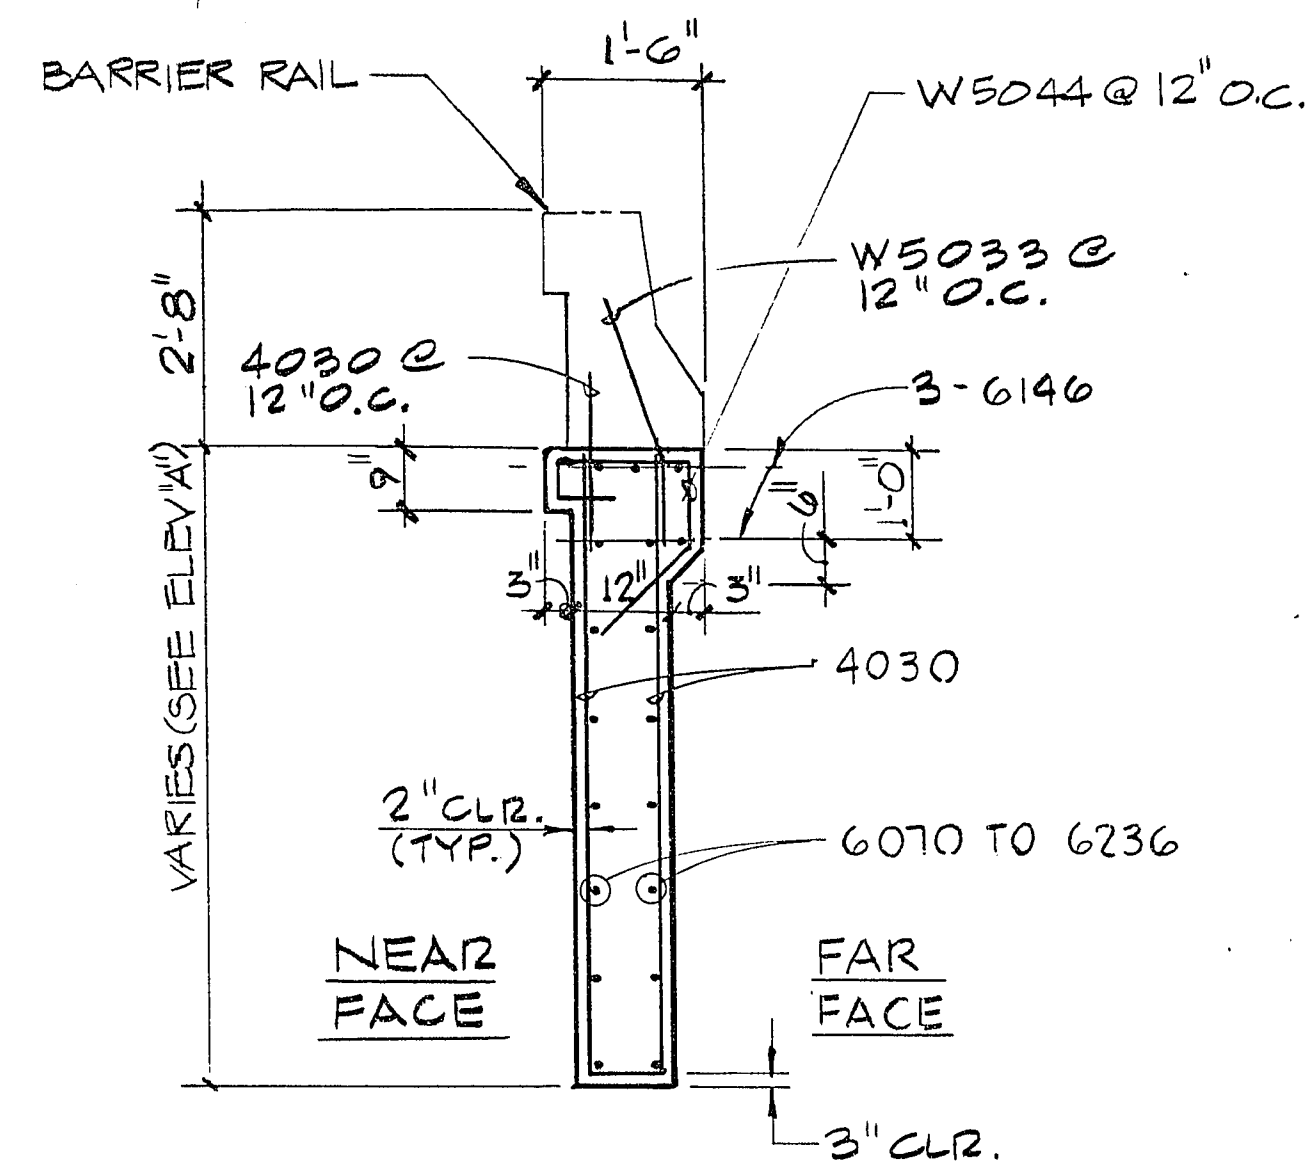


SECTION A-A

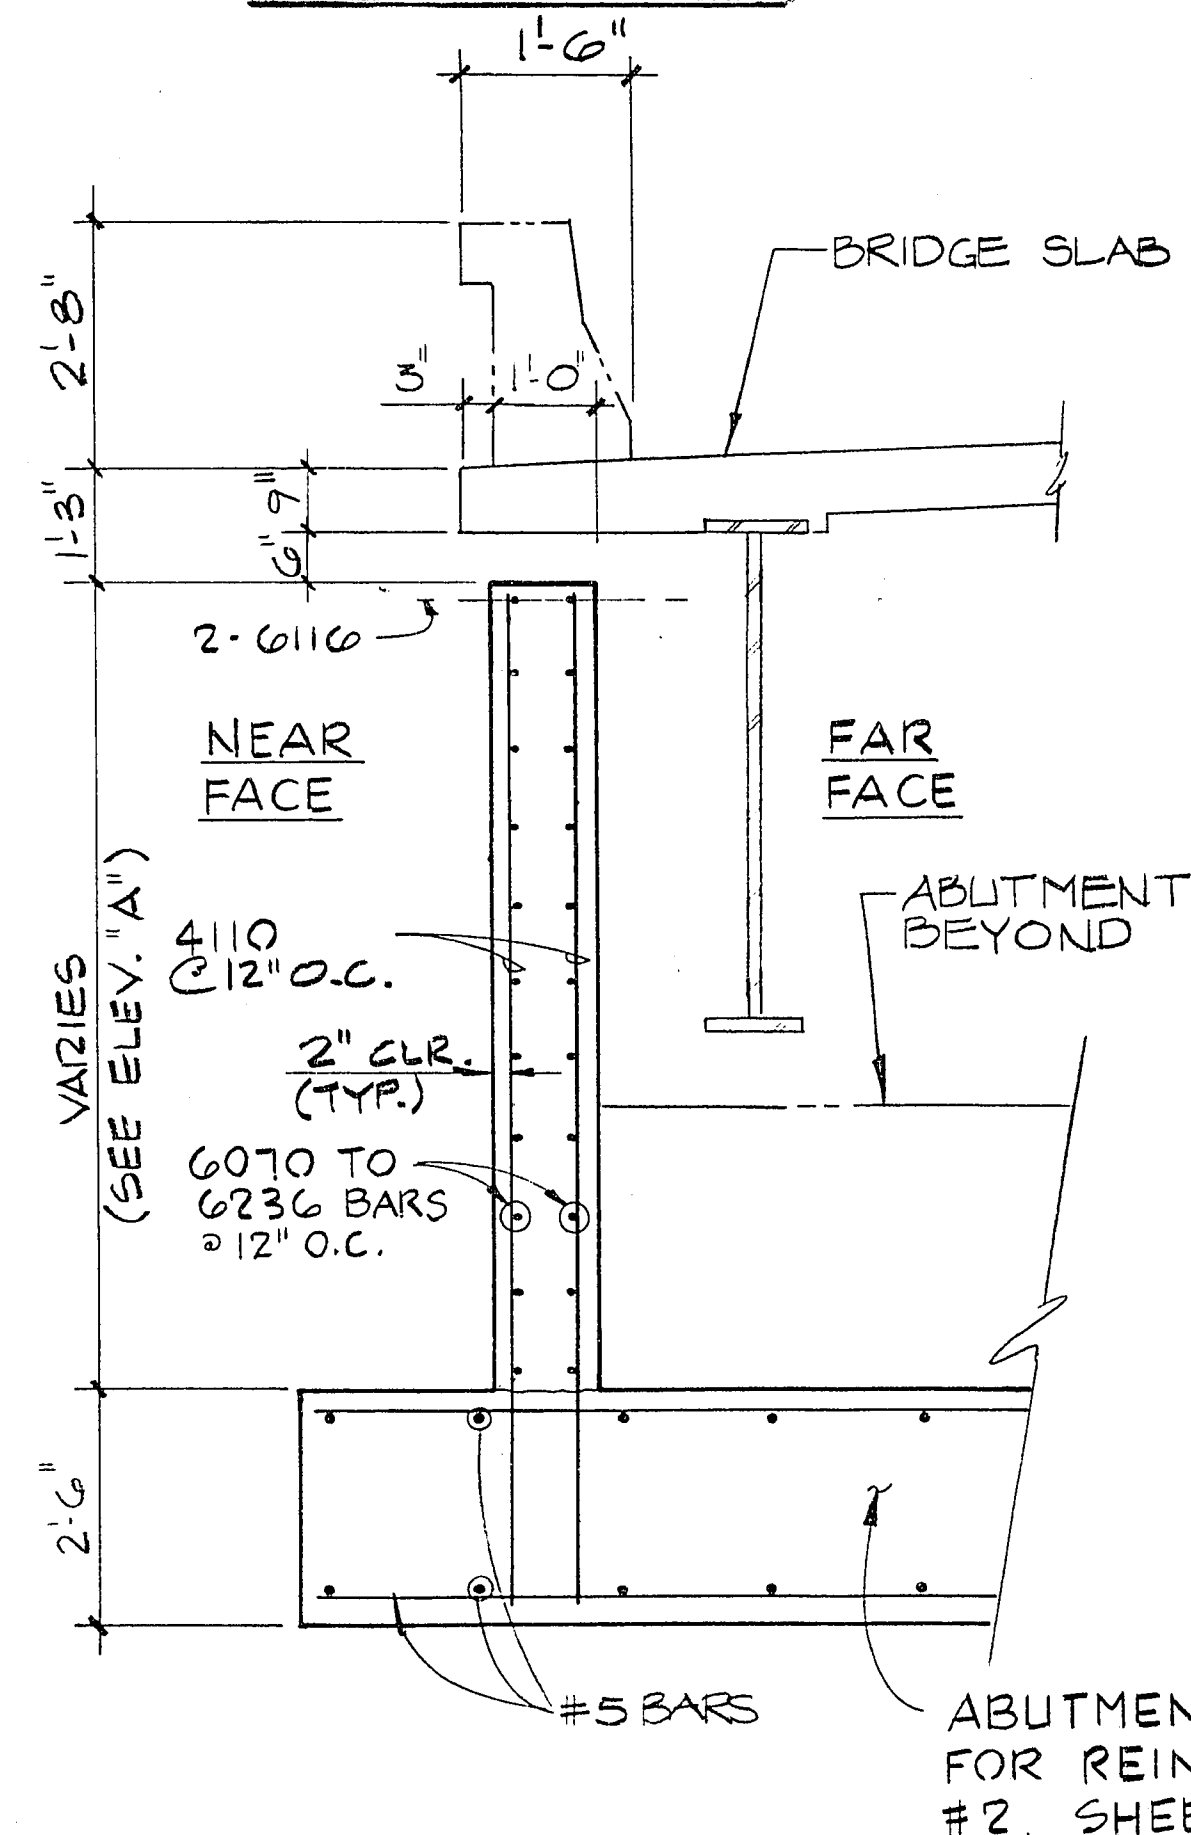

SECTION B-B

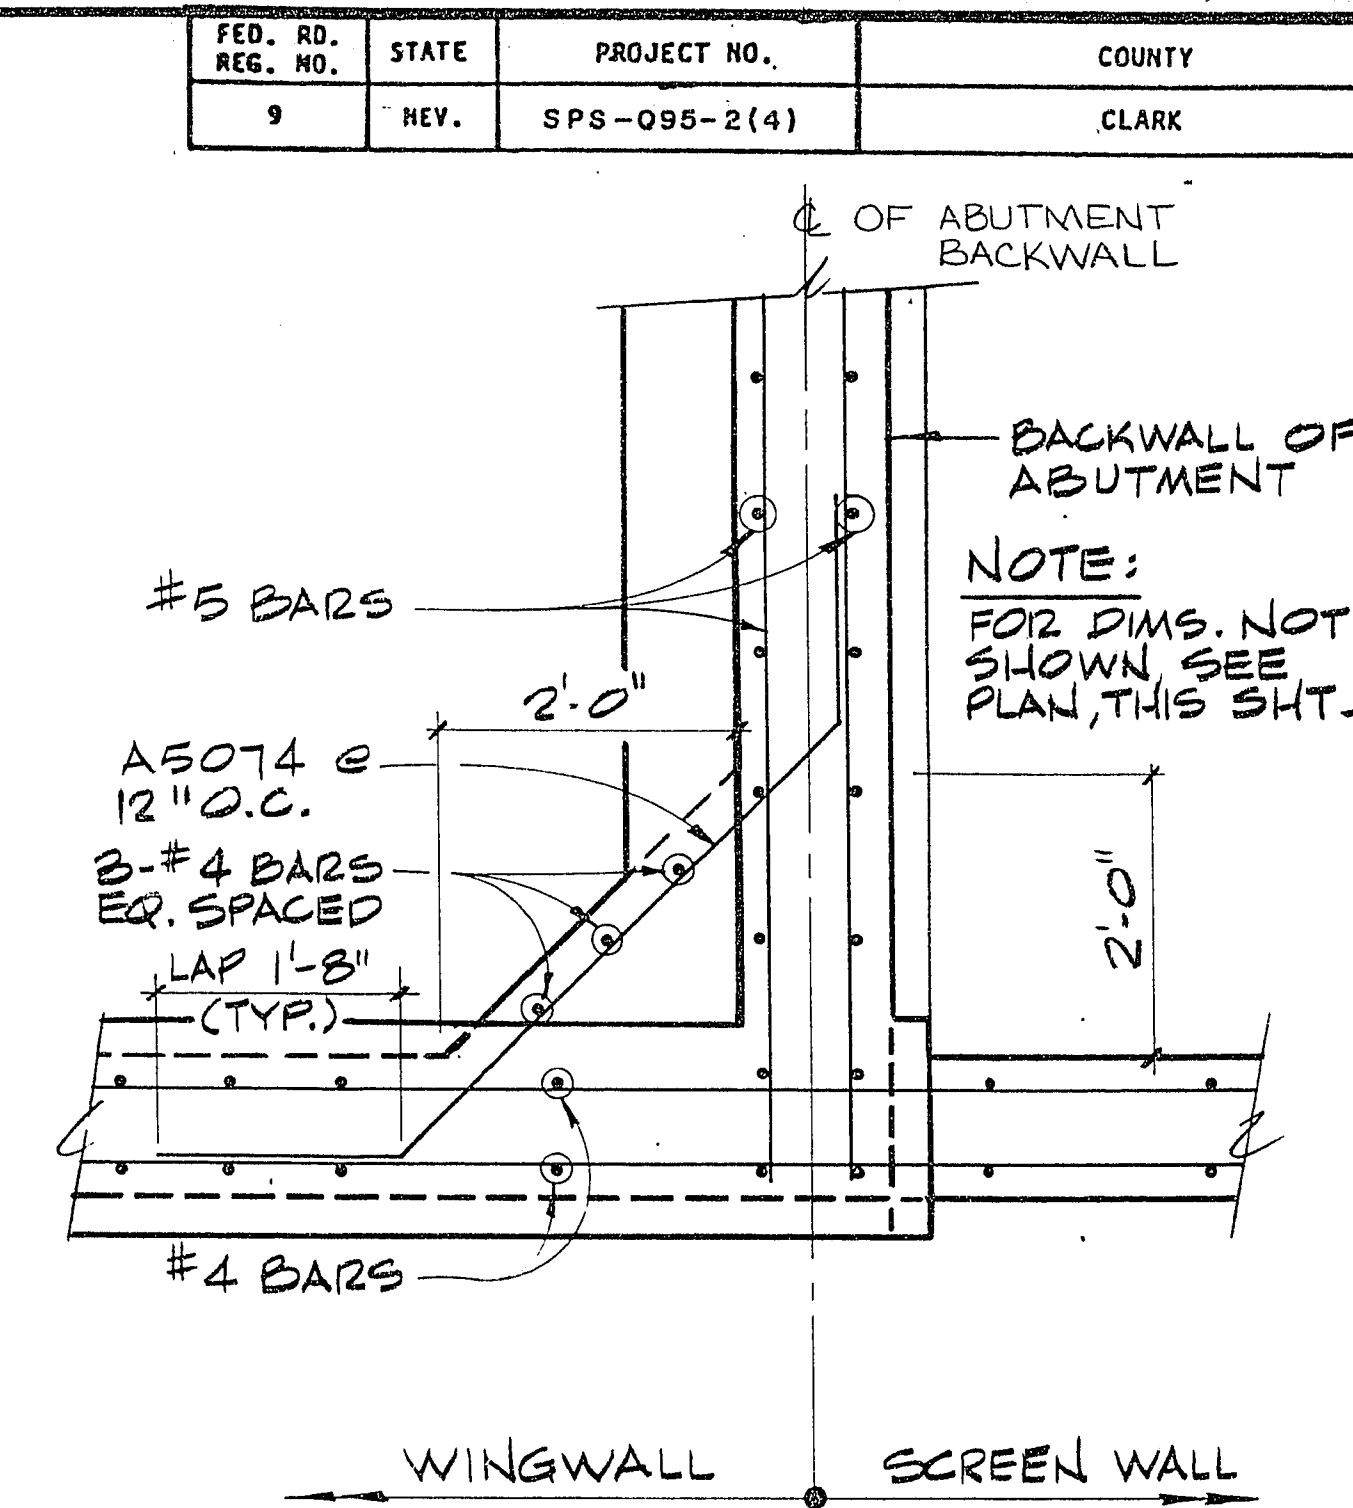

FILLET DETAIL

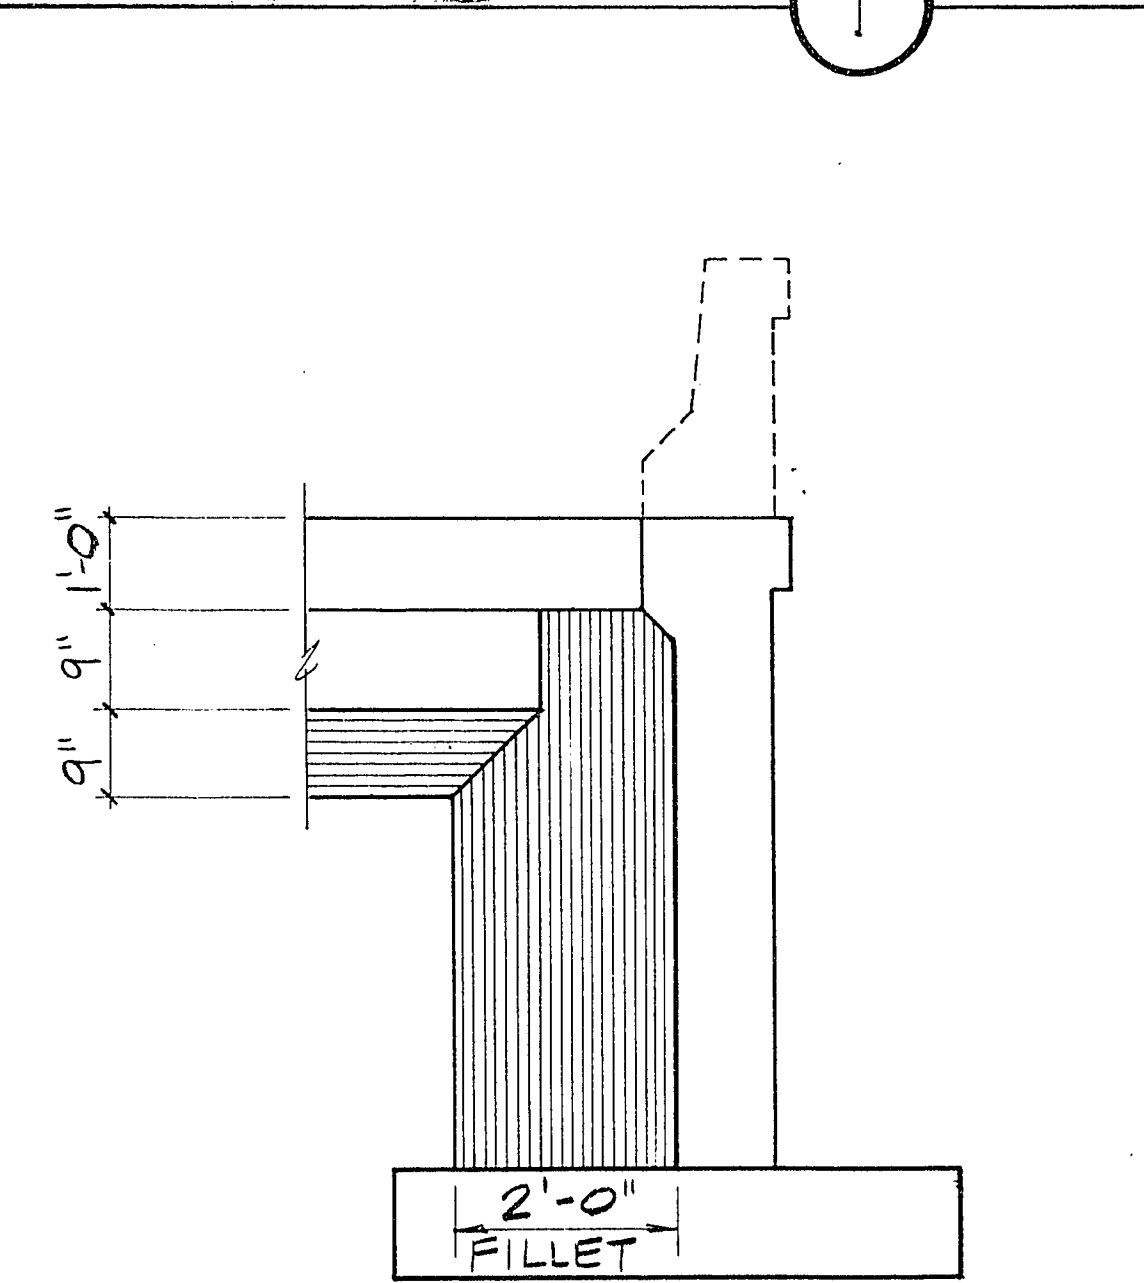

SECTION C-C

FOR REINFORCING & DIMENSIONS NOT SHOWN, SEE SECTION A-A, THIS SHEET.

ABUTMENT FOOTING FOR REINF., SEE ABUT. #2, SHEET B6

WINGWALL SCREEN WALL

FED. RD. REG. NO.	STATE	PROJECT NO.	COUNTY
9	REV.	SPS-095-2(4)	CLARK

REVISION	DATE	BY	CHKD	DESCRIPTION
1	10/1/82	GW	GW	ISSUED FOR CONSTRUCTION

RECOMMENDED BY: *George Wallace*
 CHECKED BY: *George Wallace*
 DESIGNED BY: *George Wallace*
 DRAWN BY: *George Wallace*
 SCALE: AS SHOWN
 PROJECT: 1555 SOUTH RAINBOW BLVD. / LAS VEGAS, NEVADA 89102
 G.C. WALLACE, INC.
 Engineering/Architecture
 HOWARD HUGHES PROPERTIES
 HUBITE PARKWAY INTERCHANGE
 WINGWALL NO. 3 & DETAILS
 SHEET 81
 B9
 1-1845W
 OF 138 SHEETS