
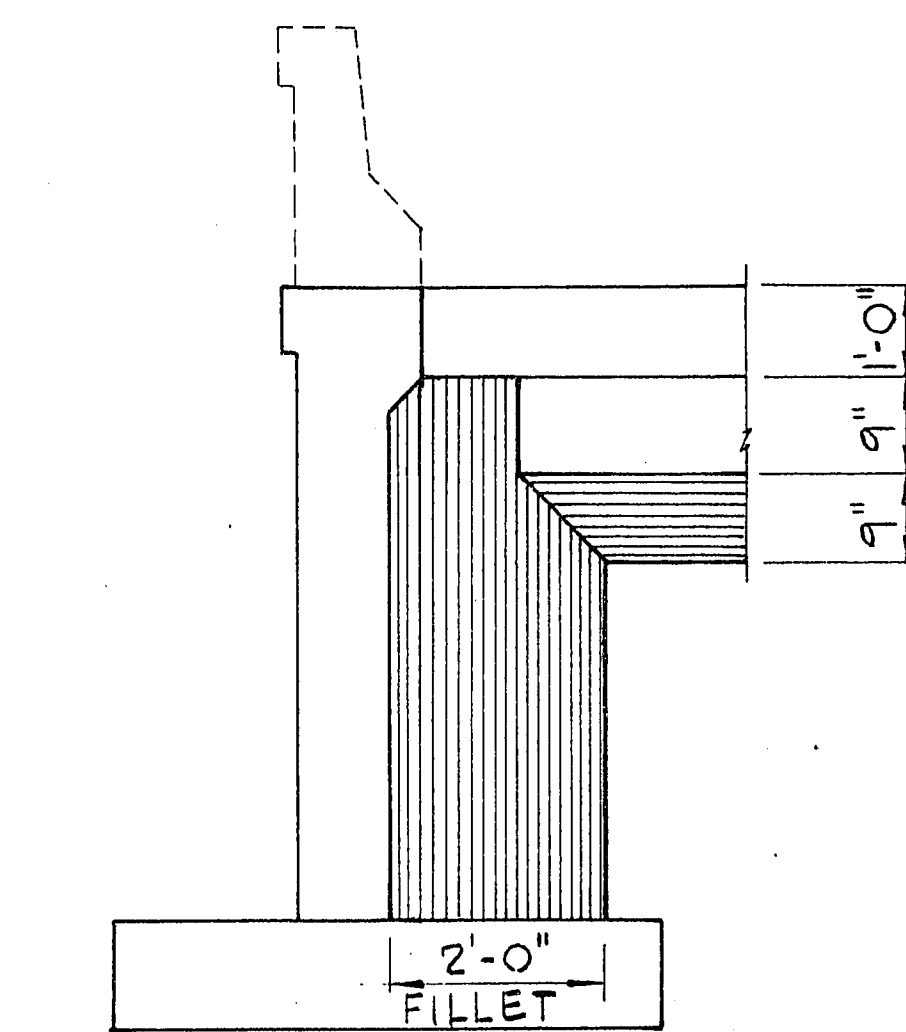
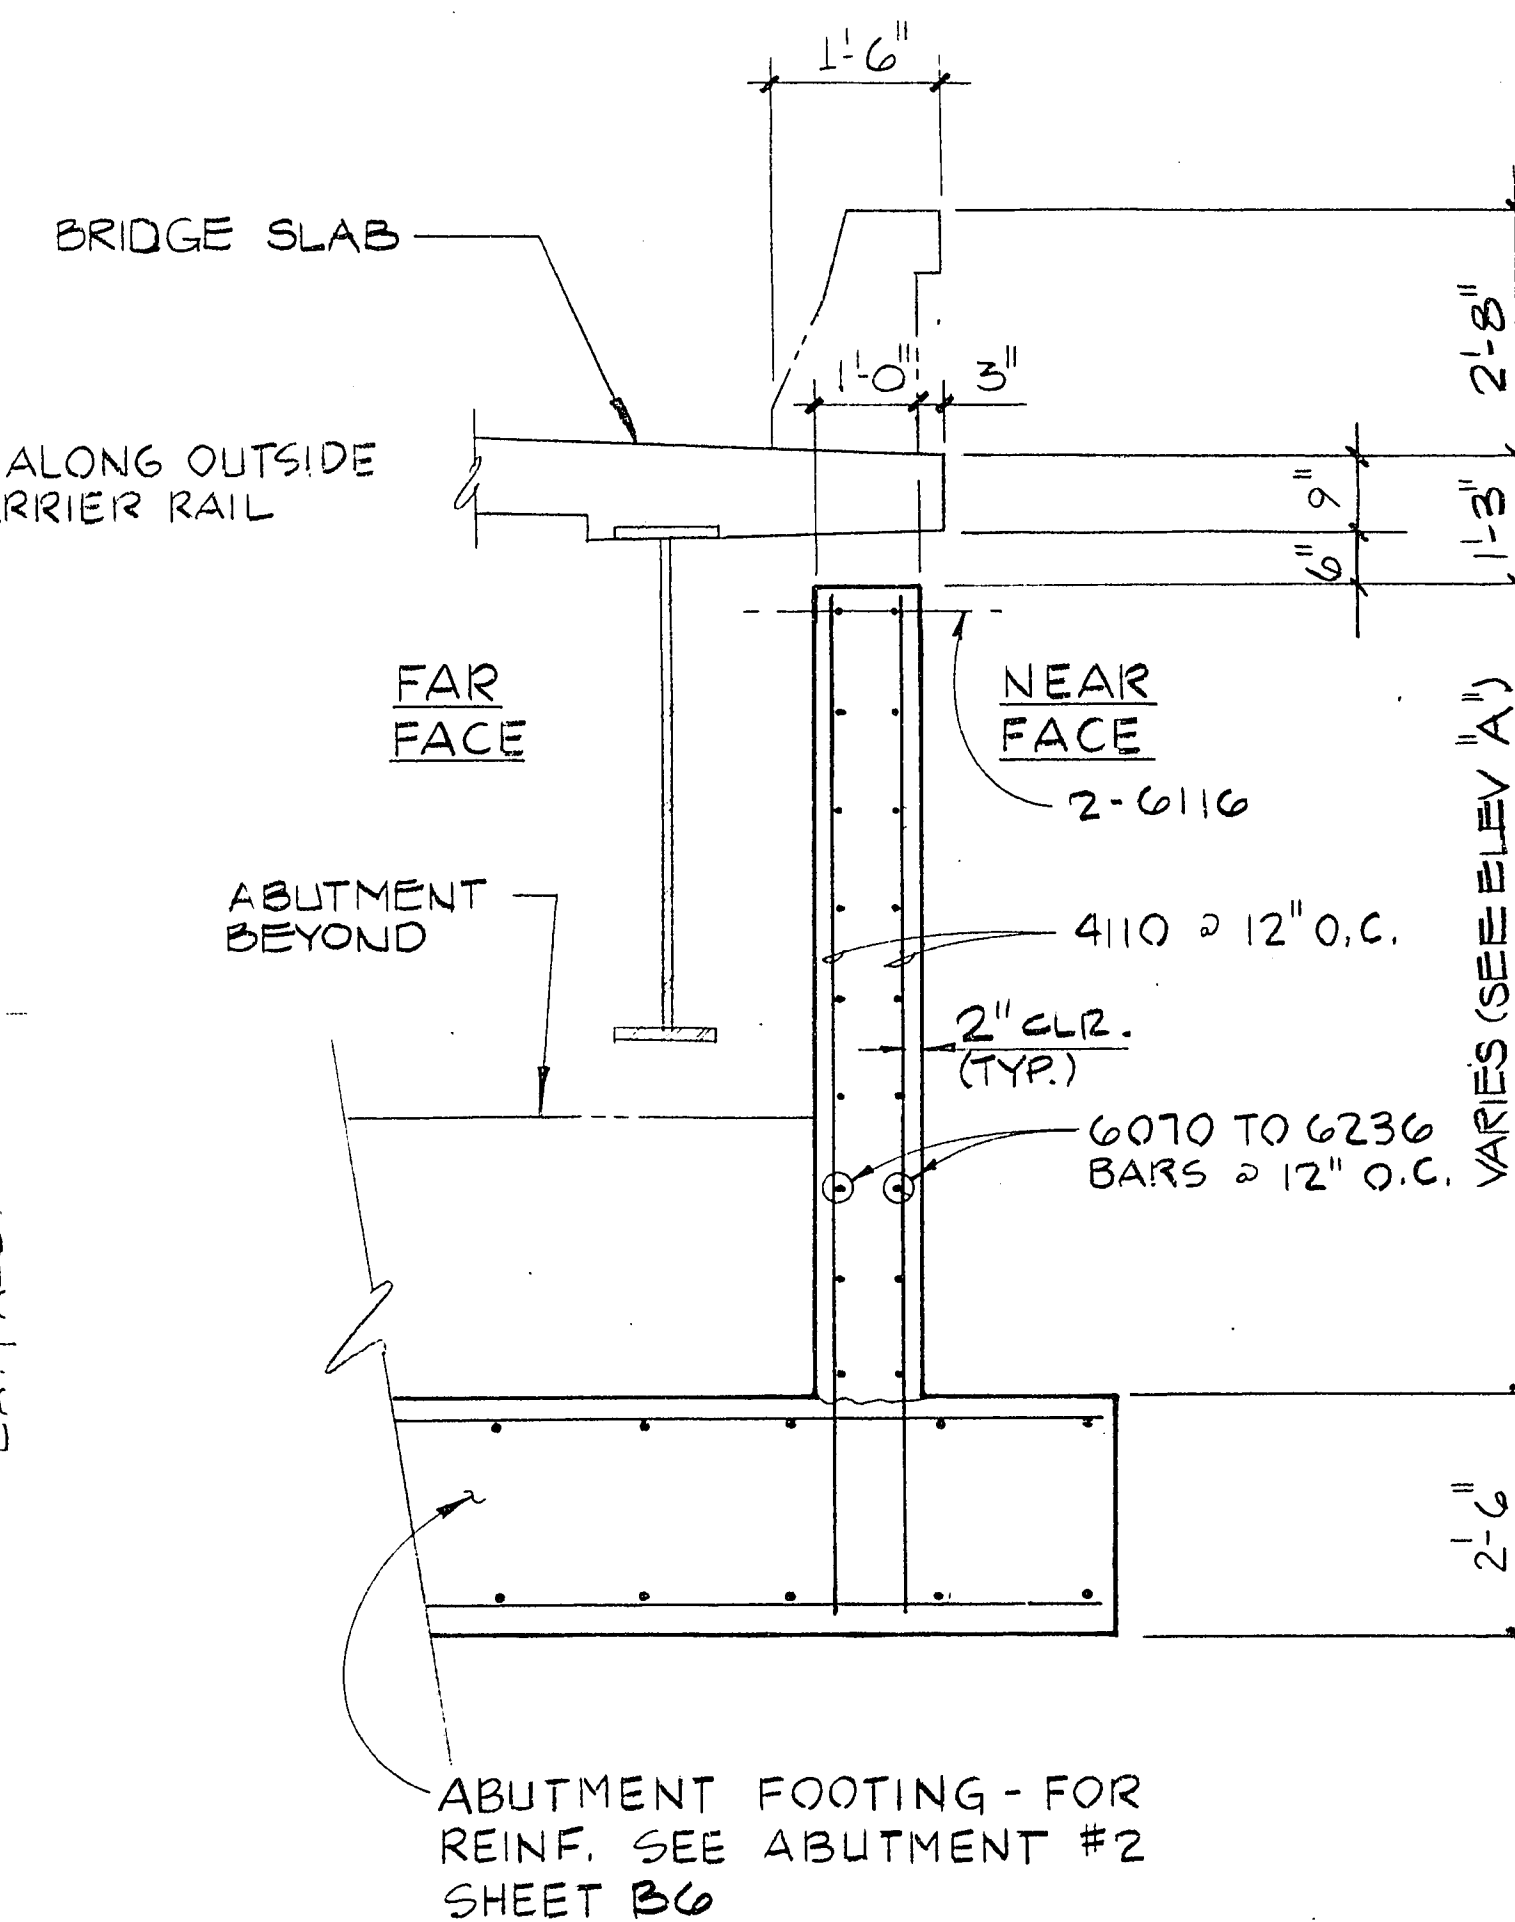
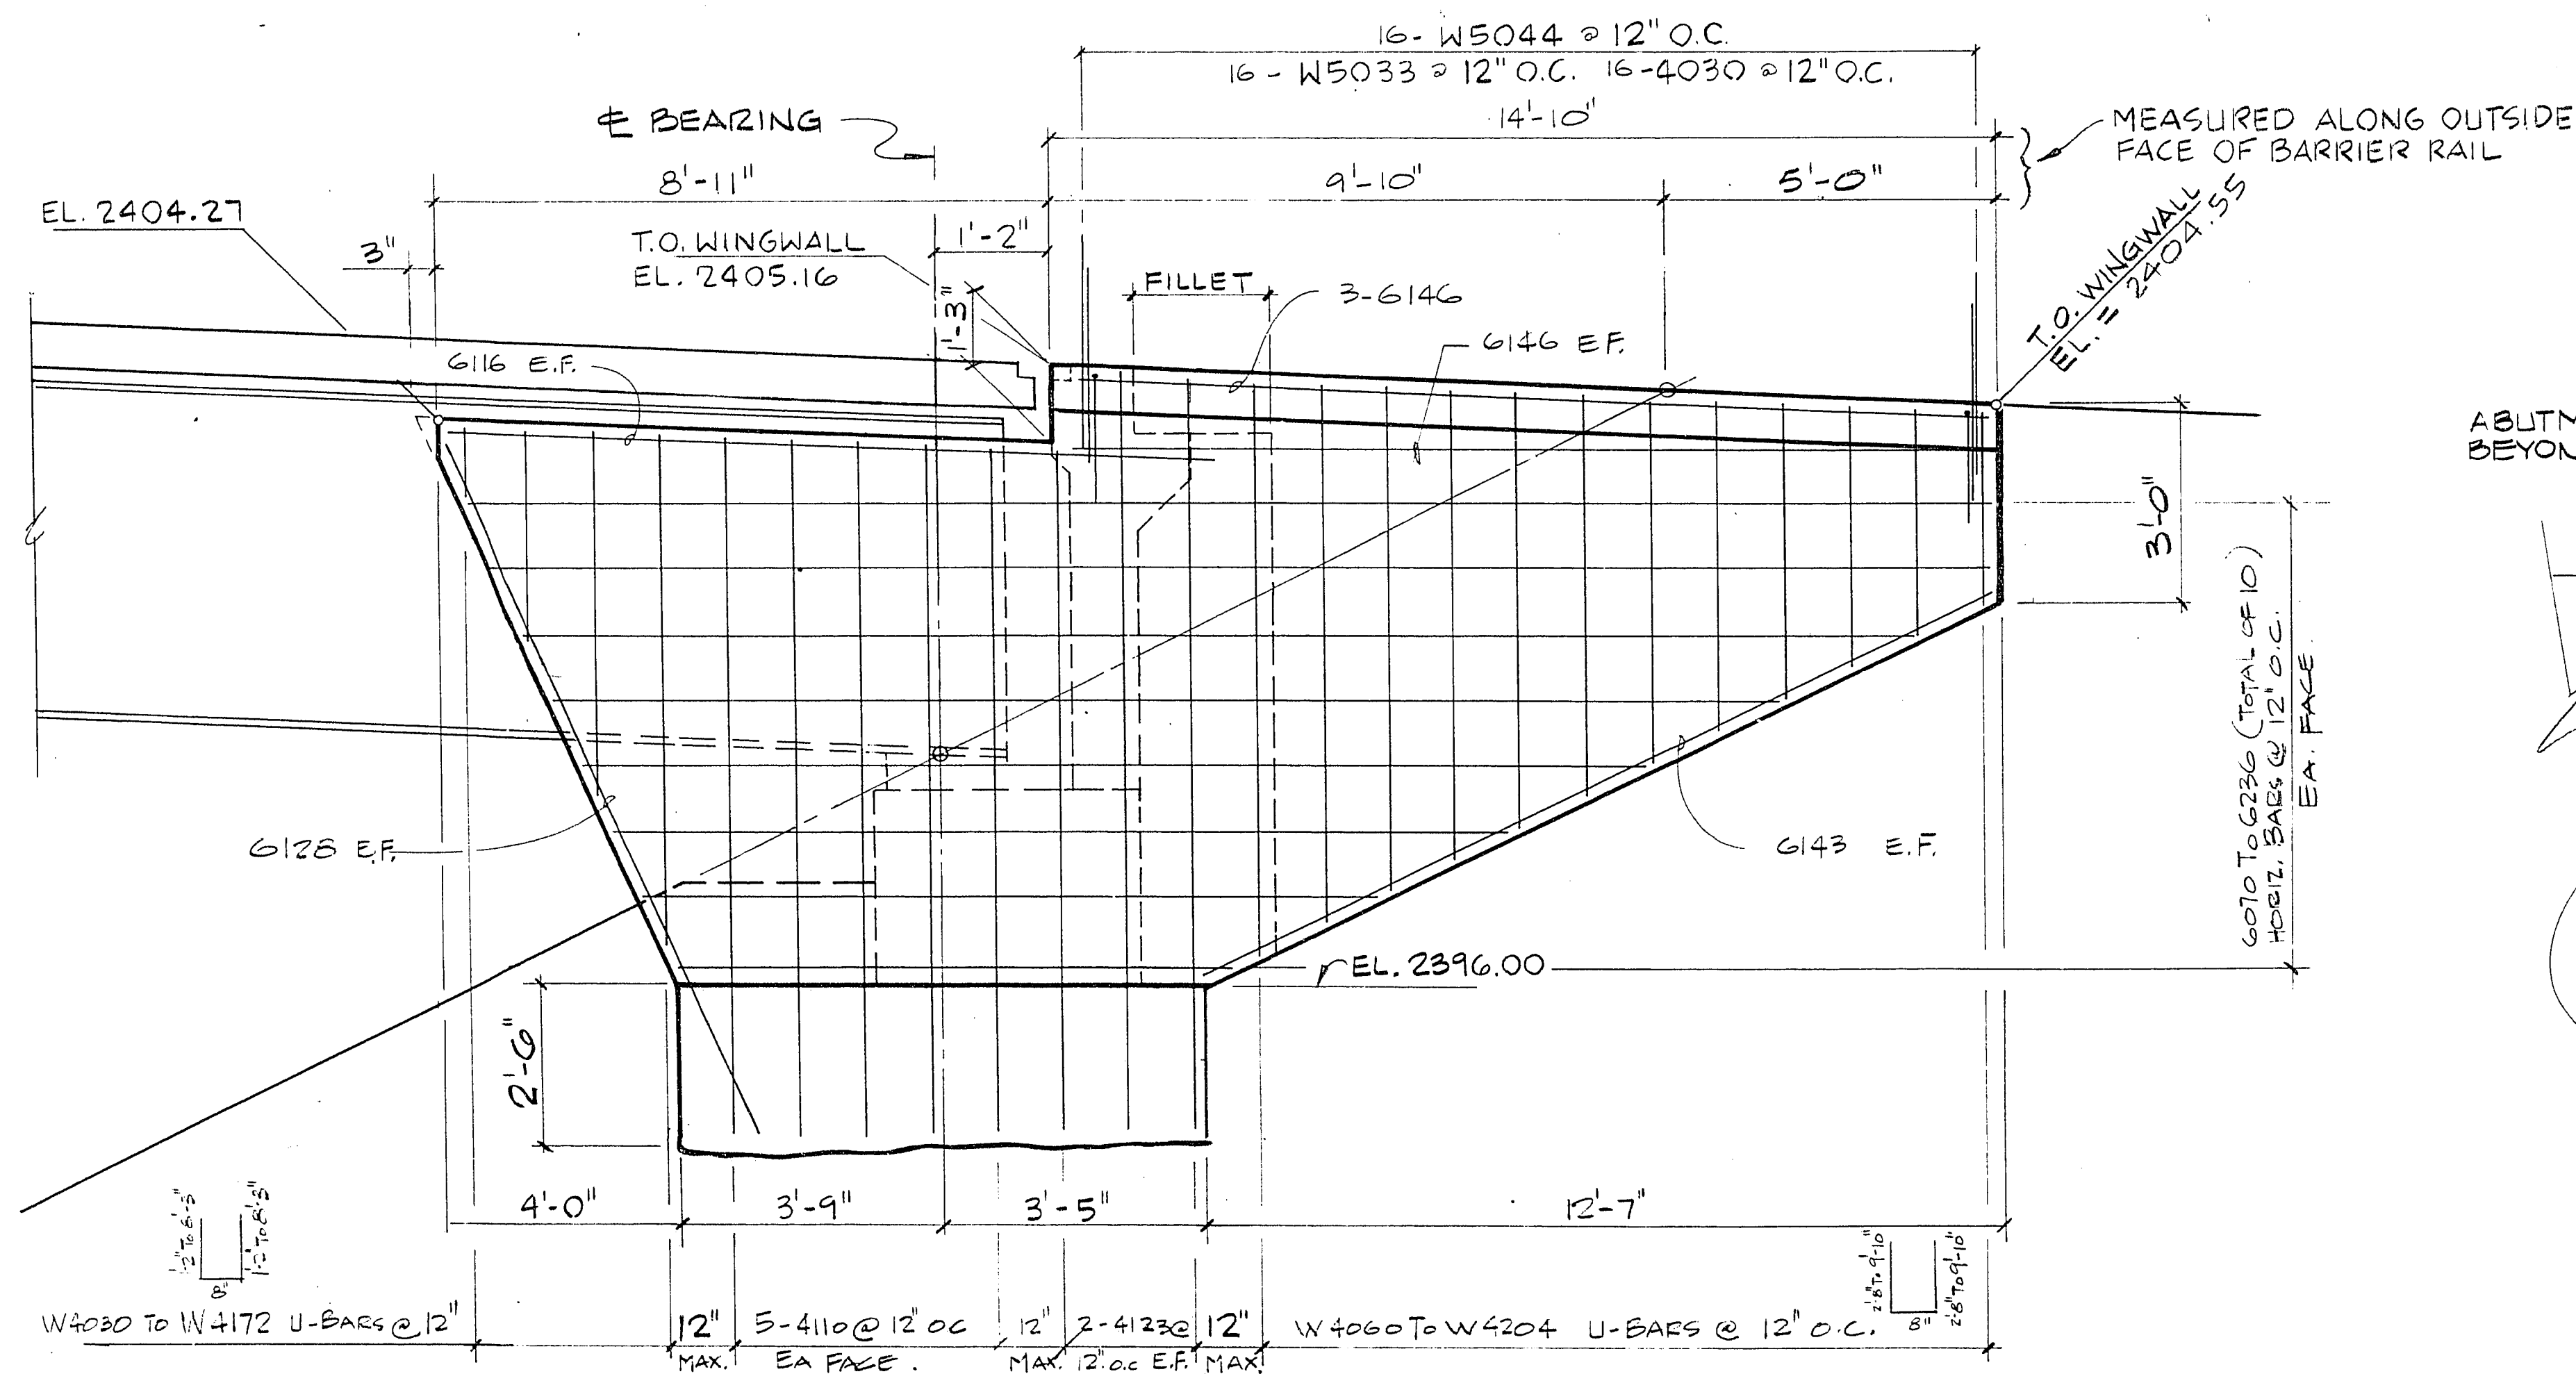
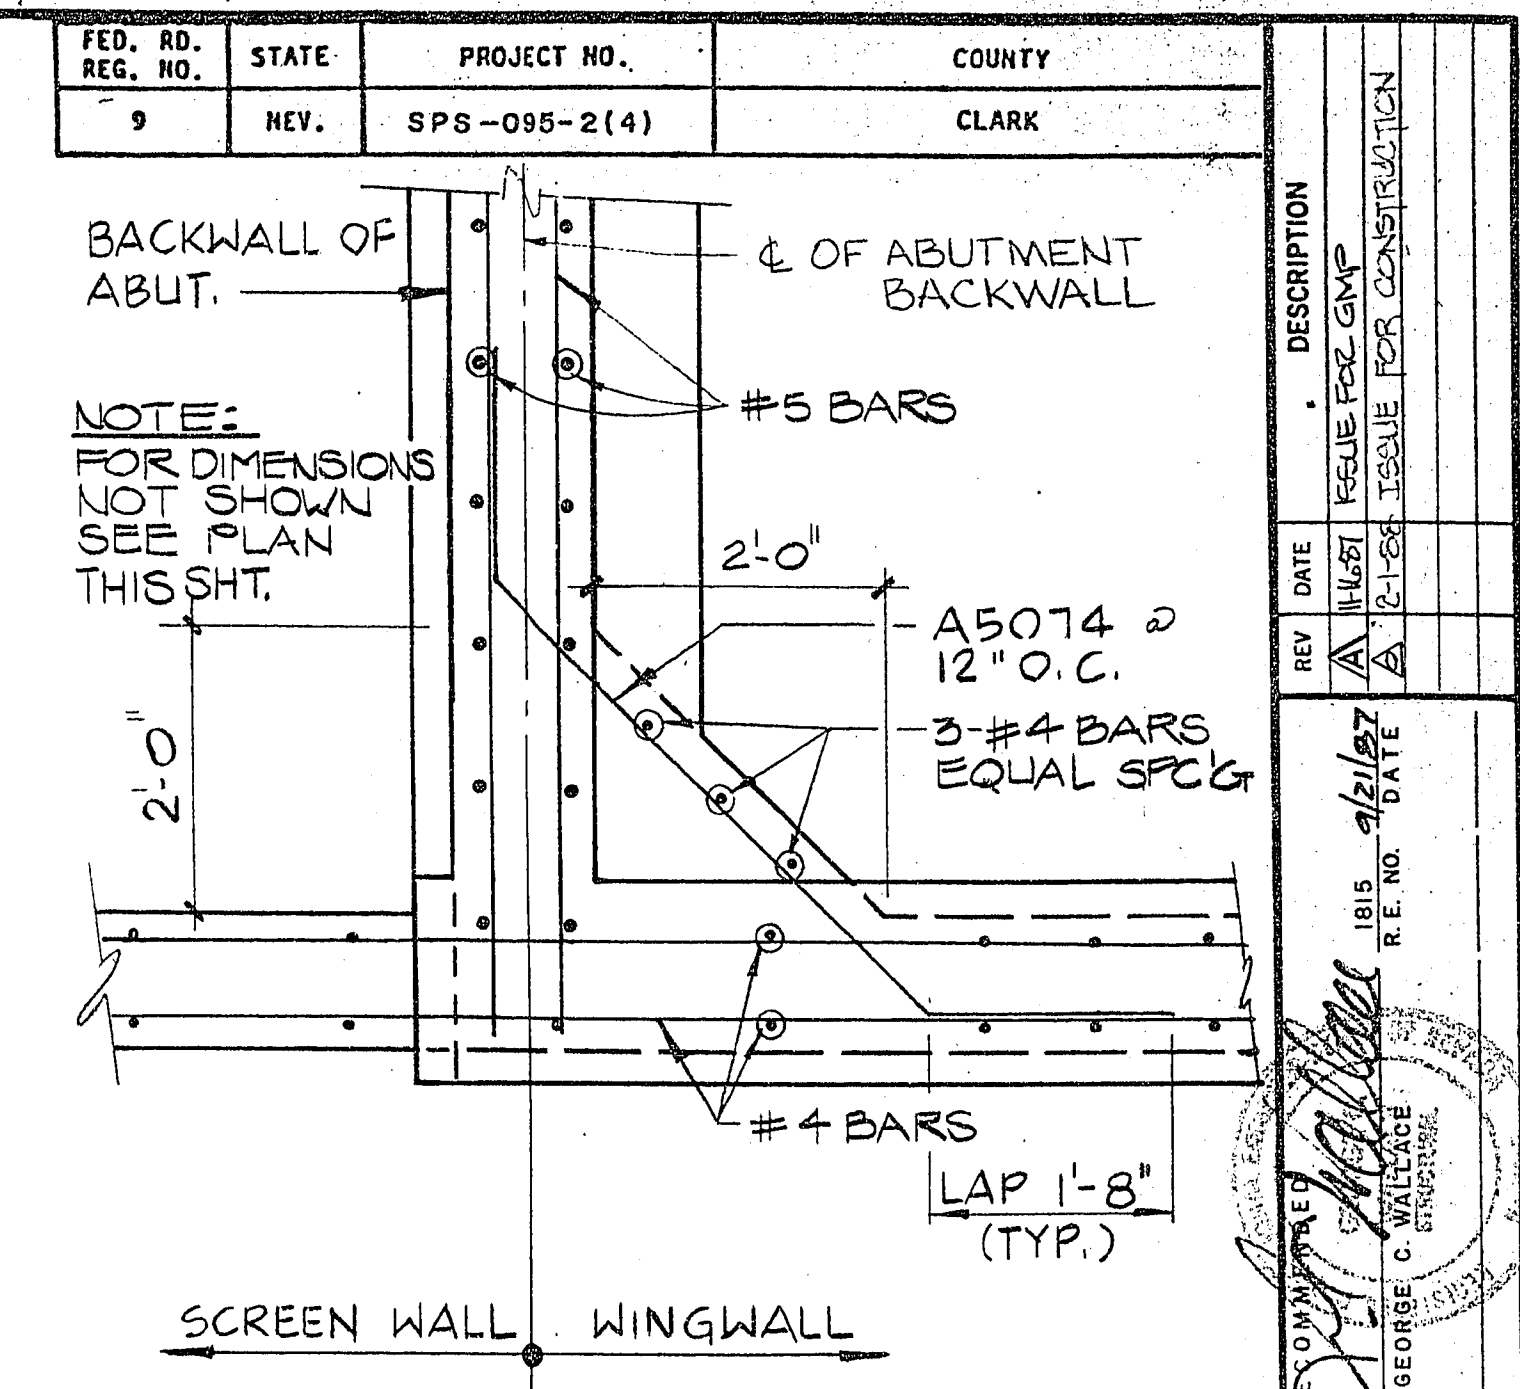
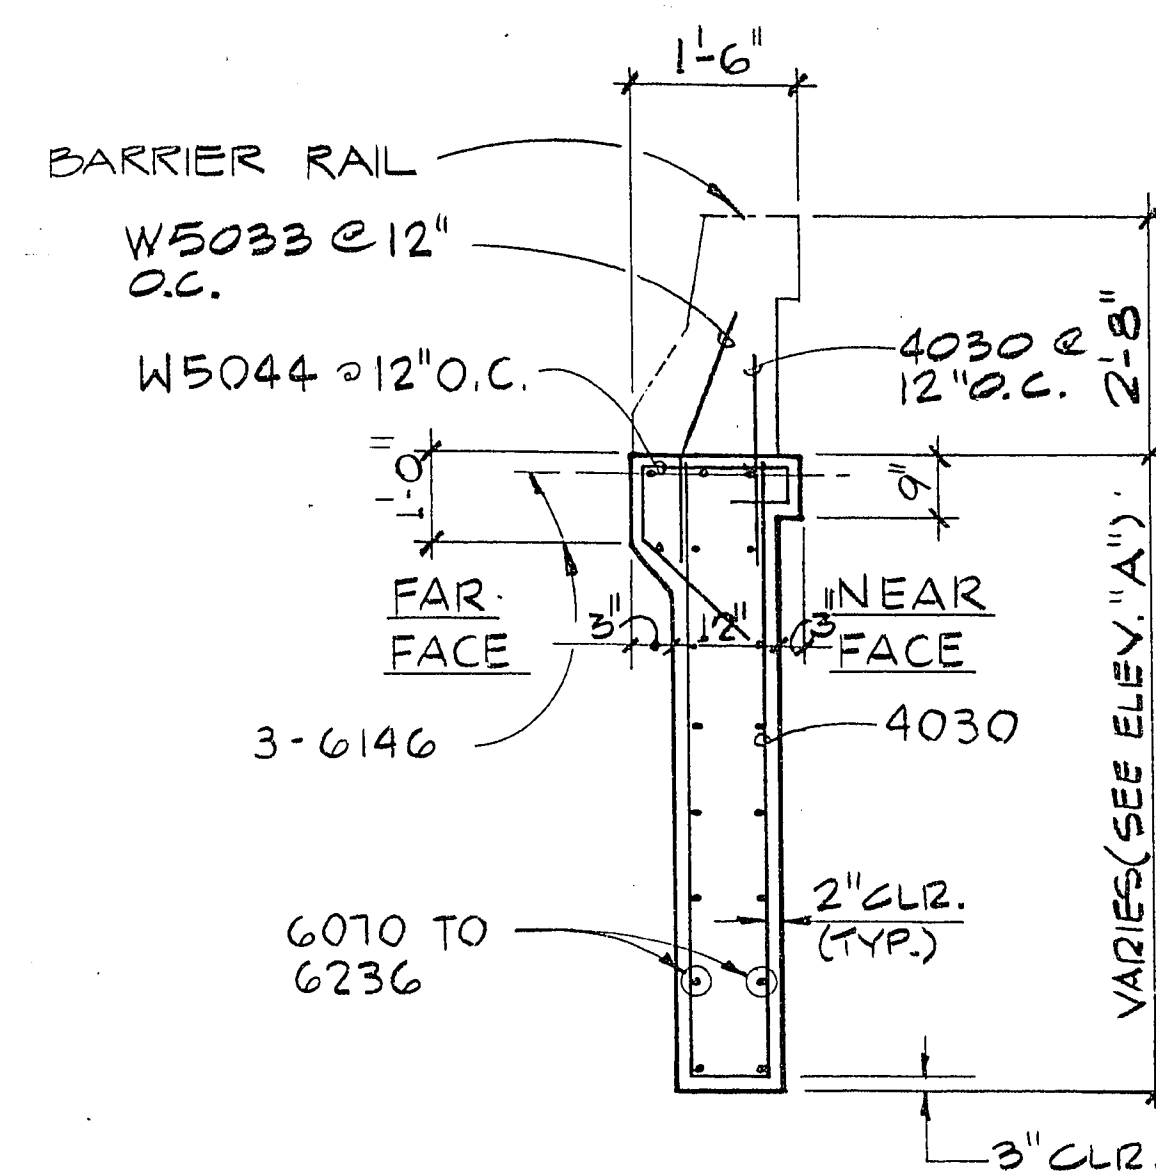


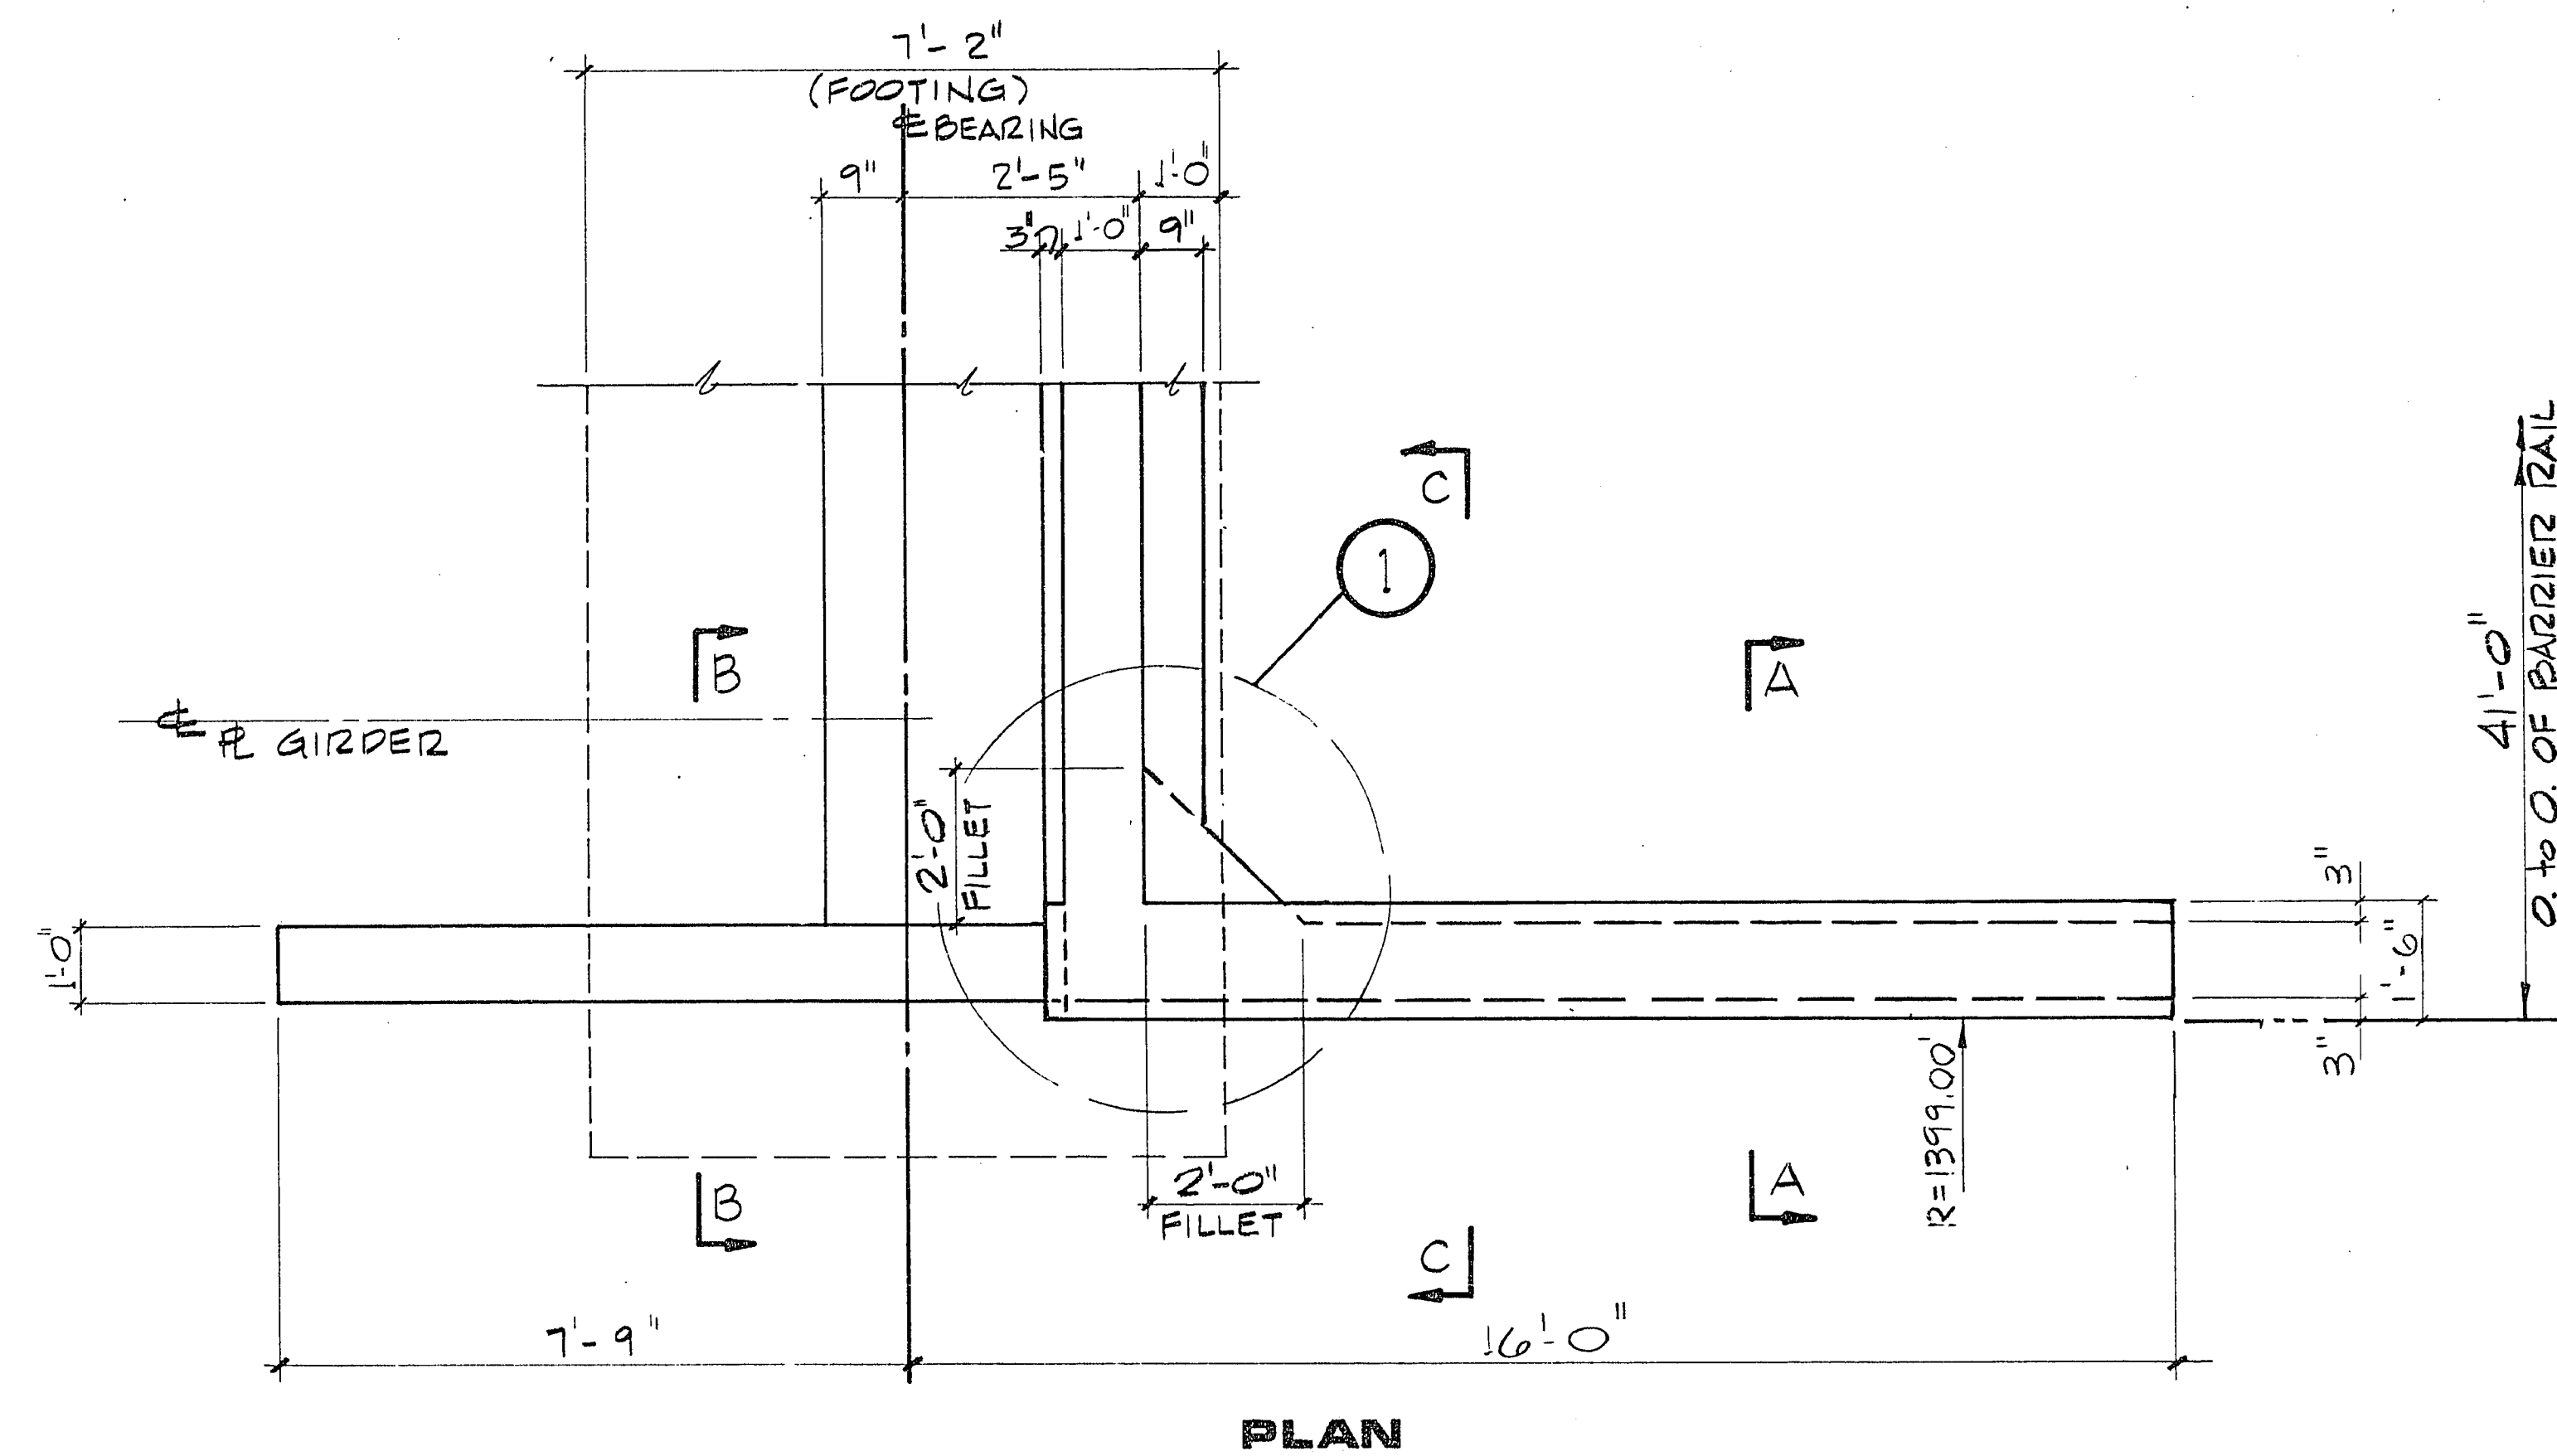

FOR REINFORCING & DIMENSIONS  
NOT SHOWN, SEE SECTION A-A  
THIS SHEET.

ABUTMENT FOOTING - FOR  
REINF. SEE ABUTMENT #2  
SHEET B6

### SECTION C-C

NOB NO. 620.222

8/84 DIETERICH-POST 6532B

555 SOUTH RAINBOW BLVD./LAS VEGAS, NEVADA 89102



**G.C. WALLACE, INC.**  
Engineering/Architecture

HOWARD HUGHES PROPERTIES  
HUSITE PARKWAY INTERCHANGE  
WINGWALL NO. 4 & DETAILS

**SHEET 82**  
**B-10**

I-1845W

OF 138 SHEETS

26-3-134 107-V1882