
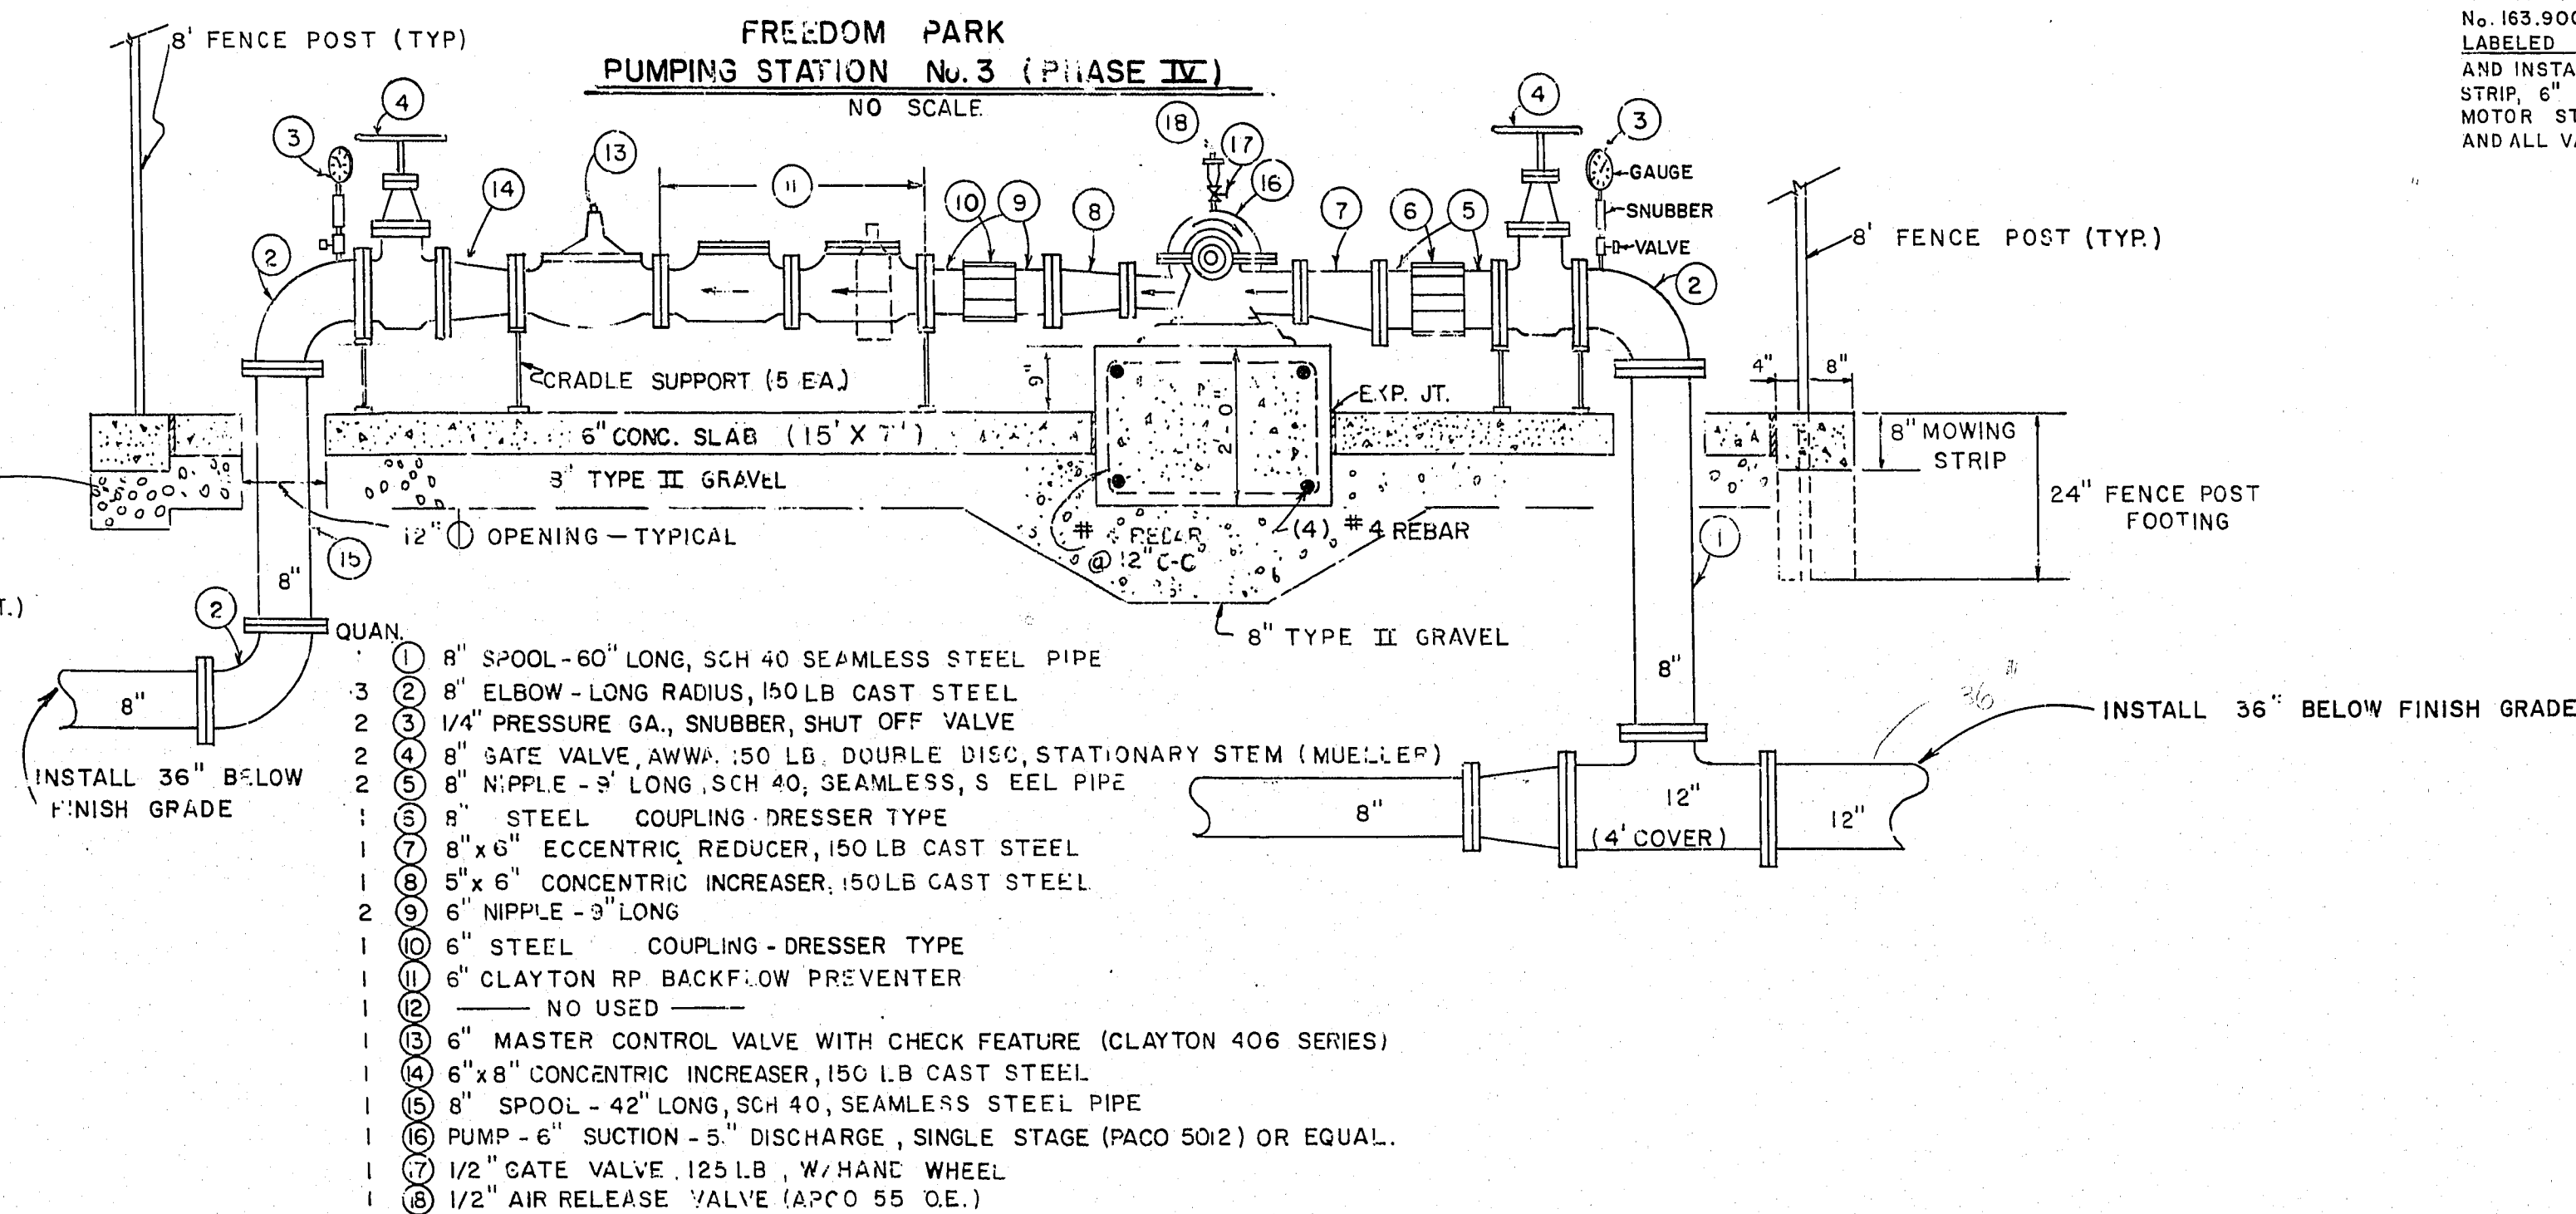
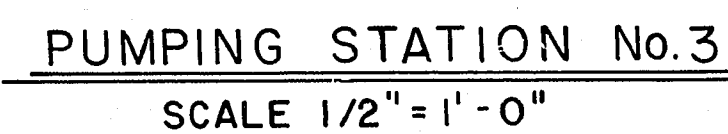


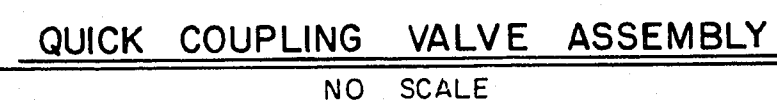

NOTE:

ALL ITEMS SHOWN IN THE ABOVE DETAIL ARE PART OF ITEM No. 163.900 PUMP STATION No. 3 EXCEPT THOSE ITEMS LABELED OTHERWISE. ITEM No. 163.900 INCLUDES FURNISHING AND INSTALLING FENCE ENCLOSURE WITH FOOTING AND MOWING 6" CONCRETE FLAT WORK, PUMP, BATTERY, MOTOR, MOTOR START AND RELATE ELECTRICAL WORK (AS SHOWN ON SHEET 27), AND ALL VALVES AND FITTINGS WITHIN THE LIMITS OF THE PUMP FENCE ENCLOSURE.

See AS BUILT

 City of Los Angeles Engineering Design Division	Department of Public Services FREEDOM PARK	IRRIGATION PLAN PHASE IV DETAILS	Scale (ft) AS SHOWN		Scale (v) AS SHOWN		W.O. no. 3289	
			Flid. bk. no.		Date 6/30/77			
			Design by D. MCGONEGLE C. KAJKOWSKI		Drawn by J. McDOWELL			
			Approved by the Director of Public Services				Date	
							Revisions	