



PHASE IV


| APPROXIMATE QUANTITIES THIS SHEET |                         |       |      |
|-----------------------------------|-------------------------|-------|------|
| ITEM                              | DESCRIPTION             | QUAN. | UNIT |
| 302.200                           | TYPE II GRAVEL          | 22    | C.Y. |
| 340.114                           | 4 IN. CONC. PAD         | 1191  | S.F. |
| 410.107                           | 42 IN. CHAIN LINK FENCE | 93    | L.F. |
| 410.128                           | 14 FT. CHAIN LINK FENCE | 116   | L.F. |
| 410.914                           | 14 FT. BACKSTOP         | 1     | E.A. |
| 510.600                           | DRINKING FOUNTAIN       | 2     | E.A. |
| 600.612                           | 12 FT. PLAYER BENCHES   | 4     | E.A. |

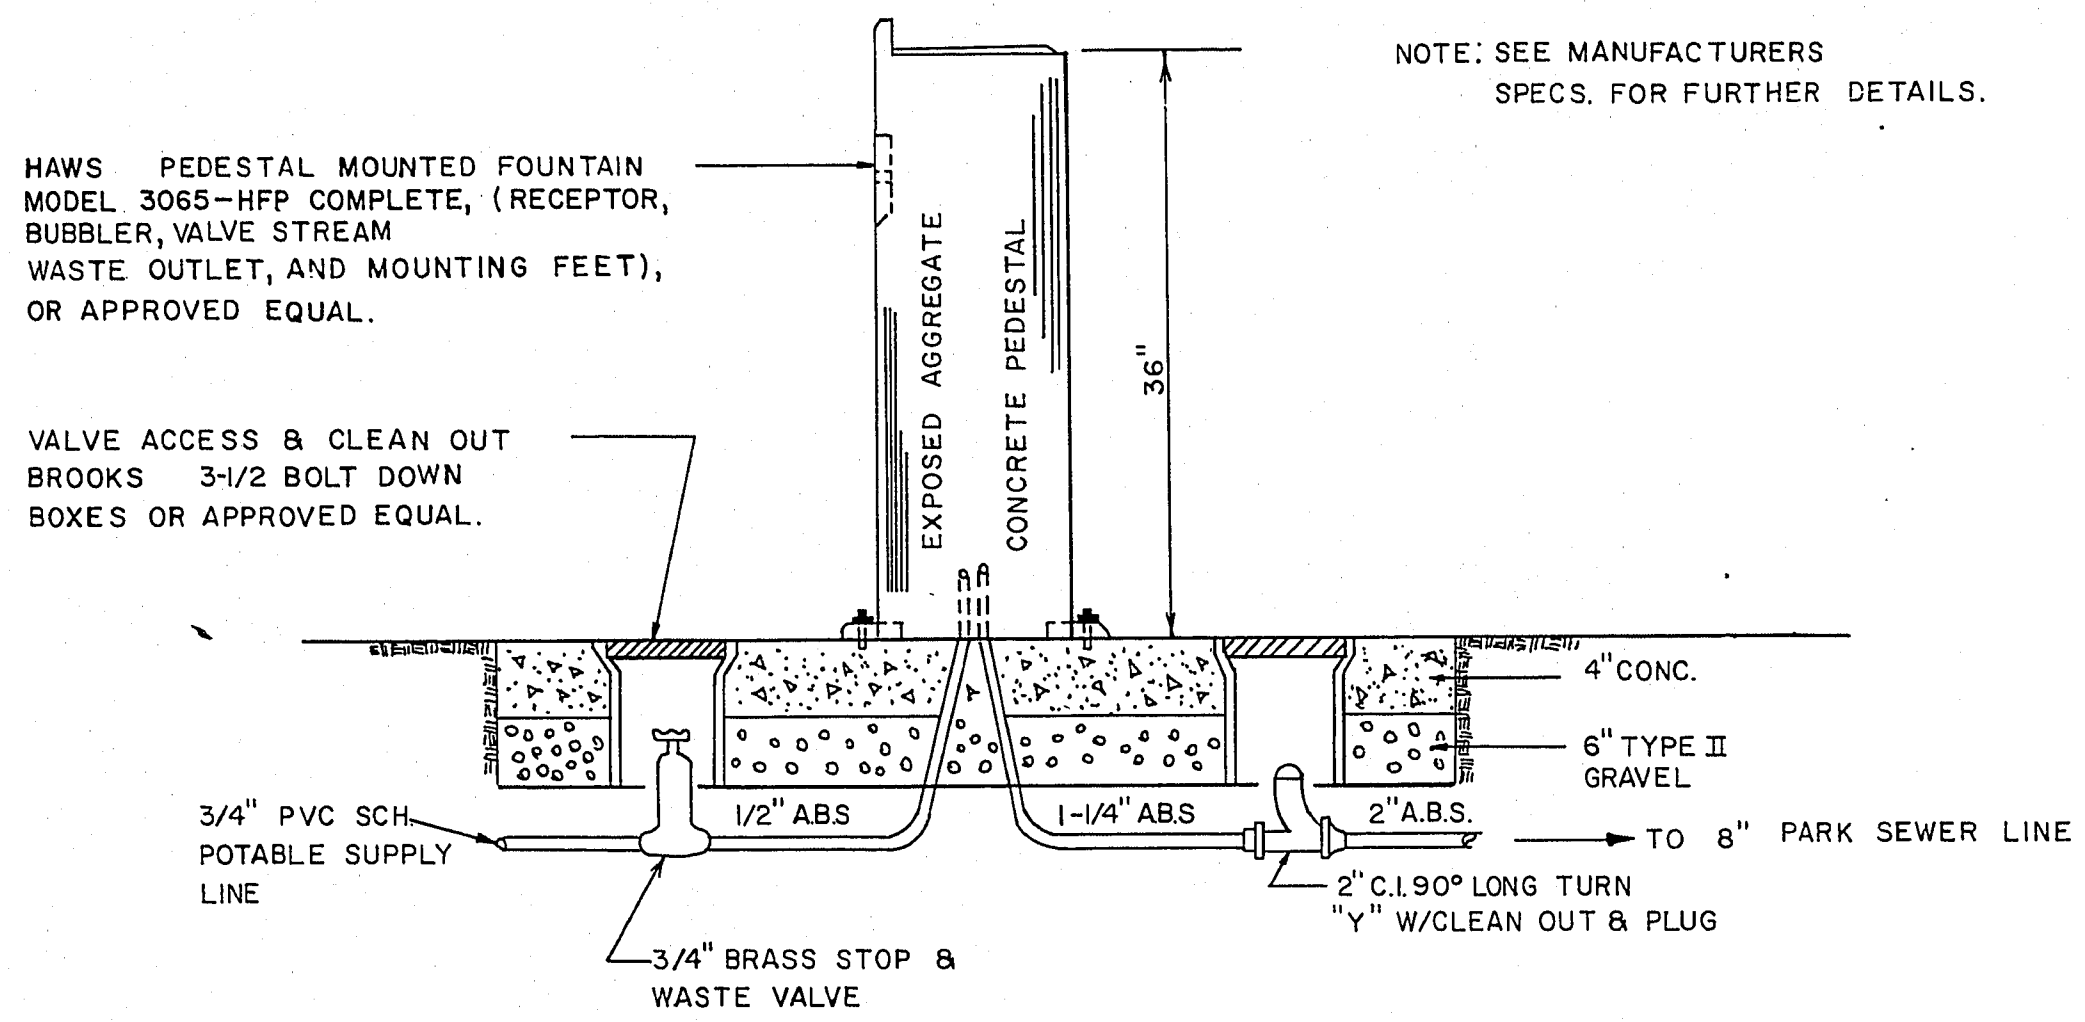

DRINKING FOUNTAIN DETAIL  
SCALE: NONE


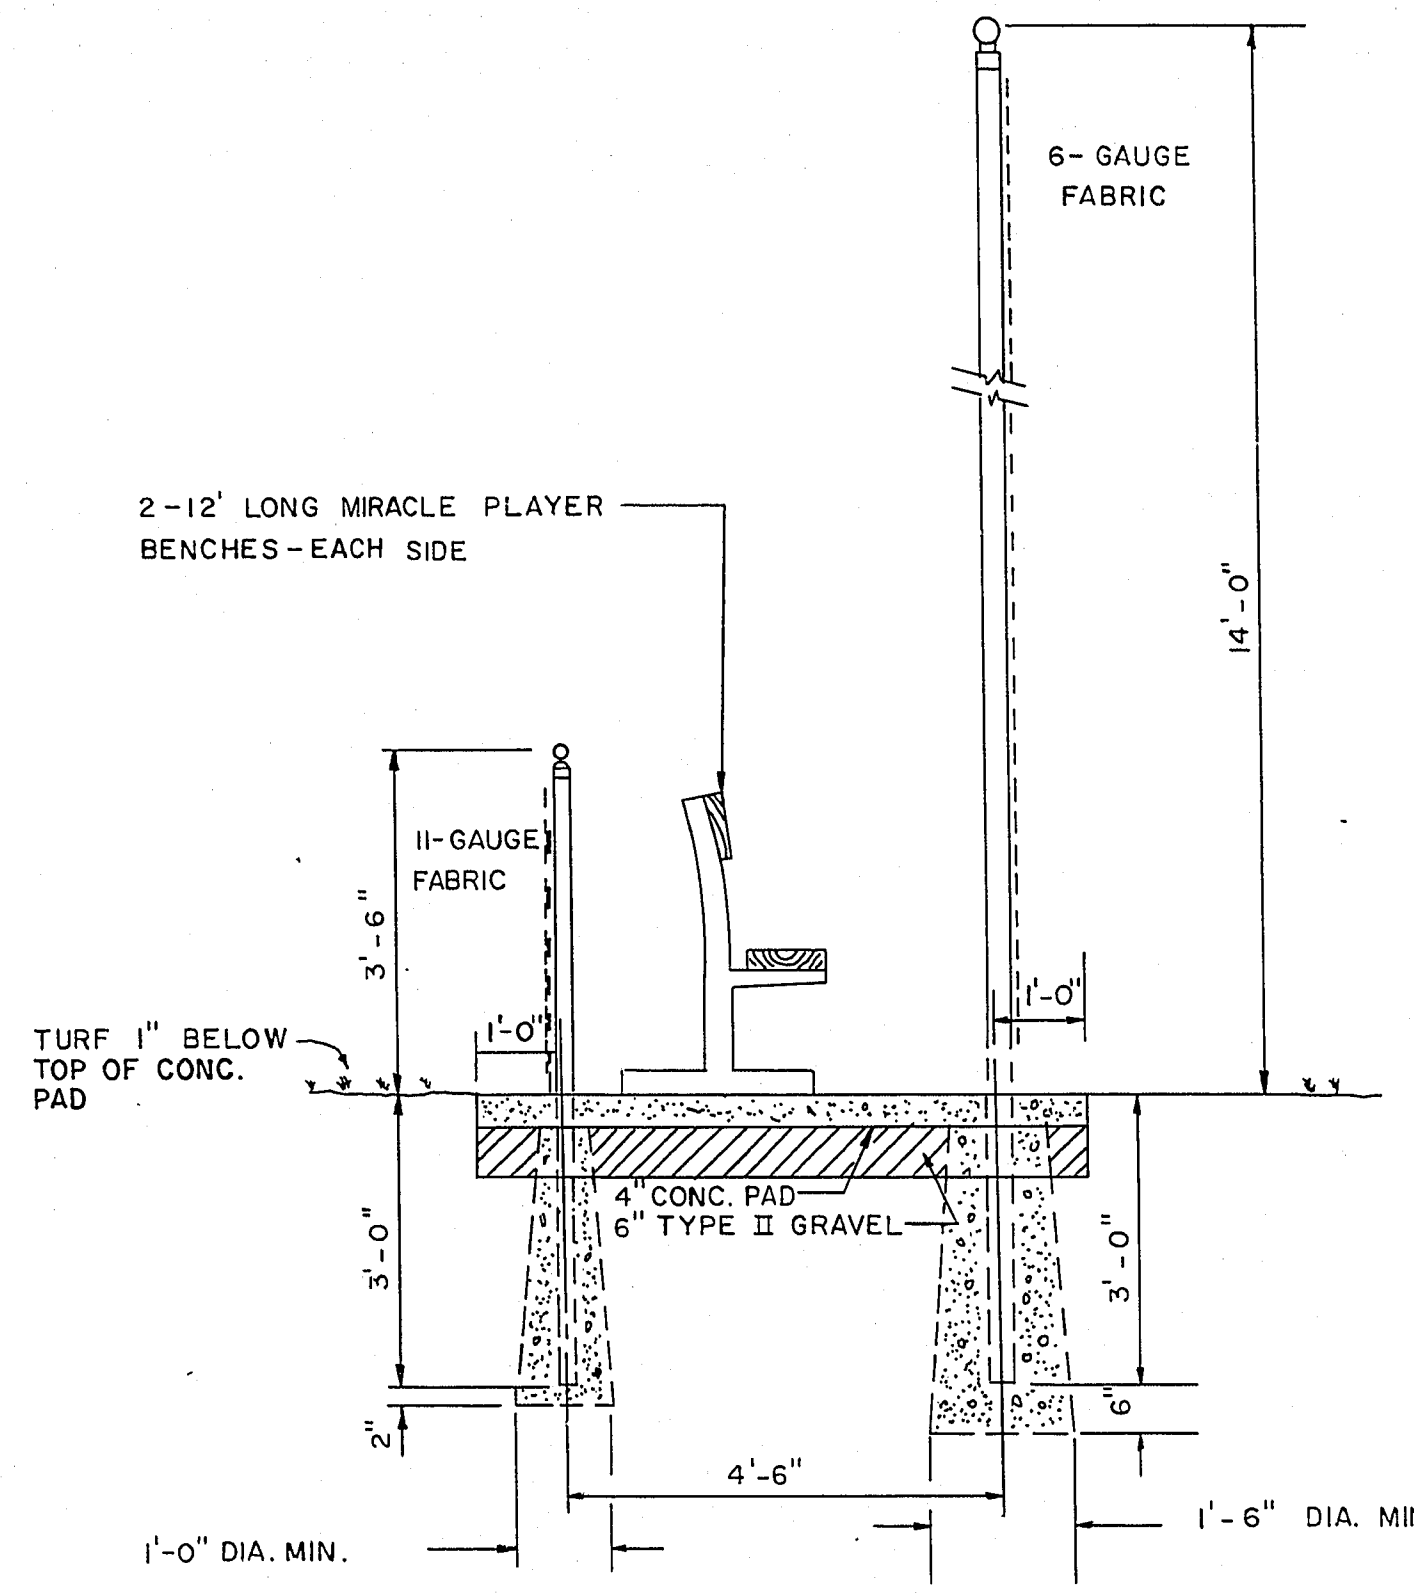


SECTION "A-A"  
SCALE 1/2" = 1'-0"

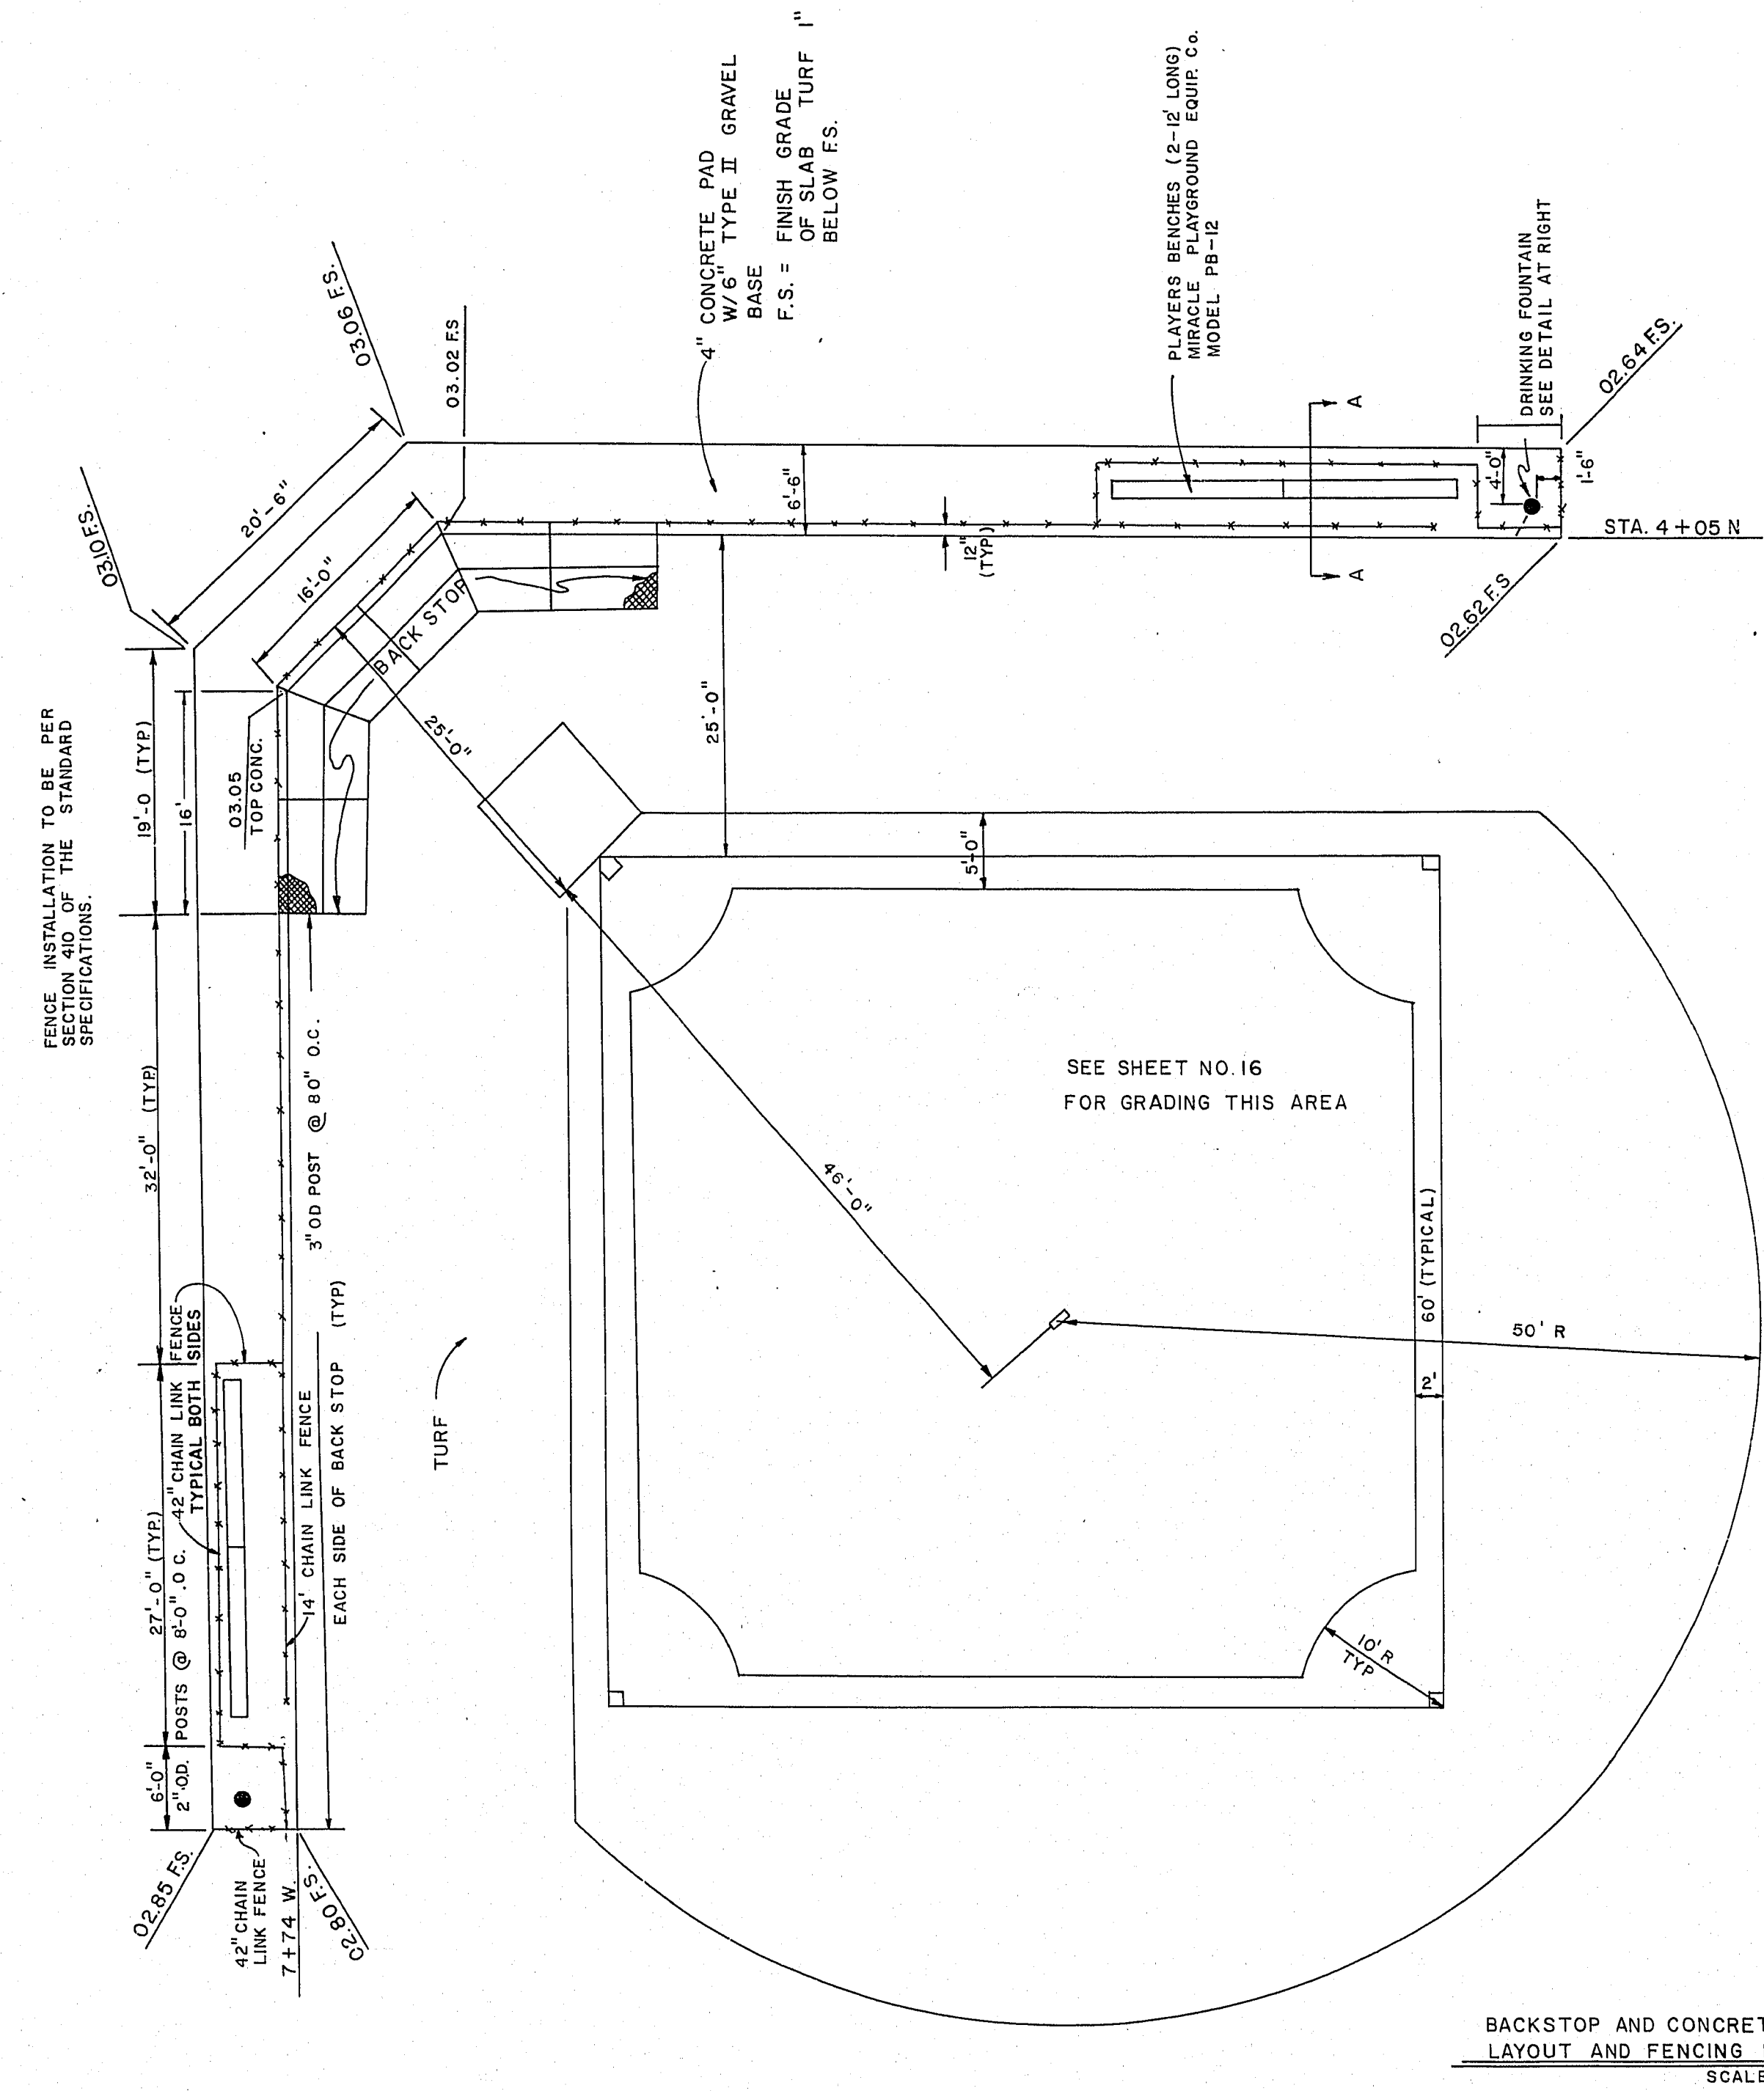

BACKSTOP AND CONCRETE PAD LAYOUT AND FENCING PLAN  
SCALE 1" = 10'-0"

NOTE: CONCRETE PAD AND BALLFIELD IS SYMMETRIC ABOUT 2ND BASE HOME PLATE AXIS.

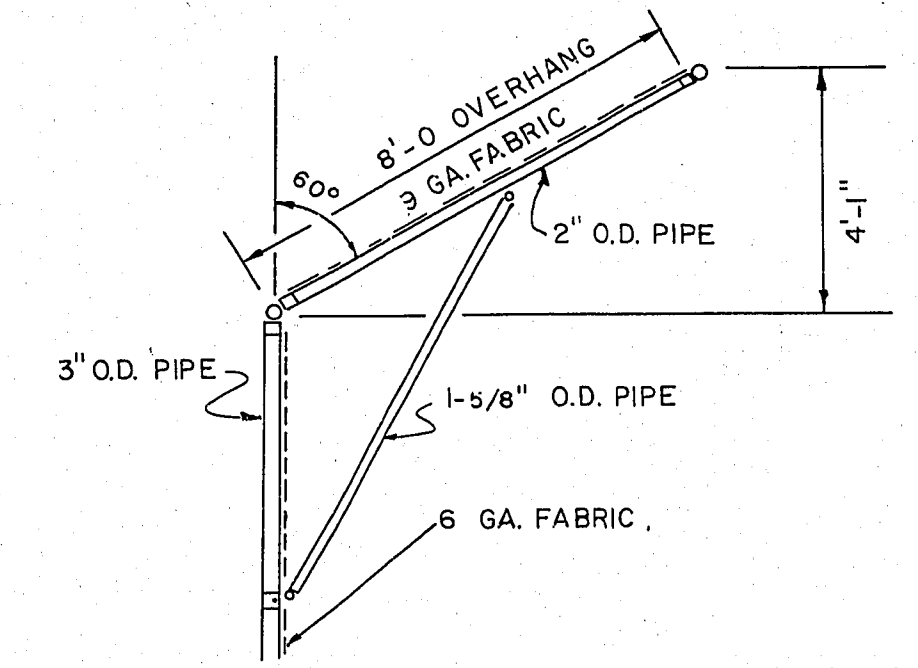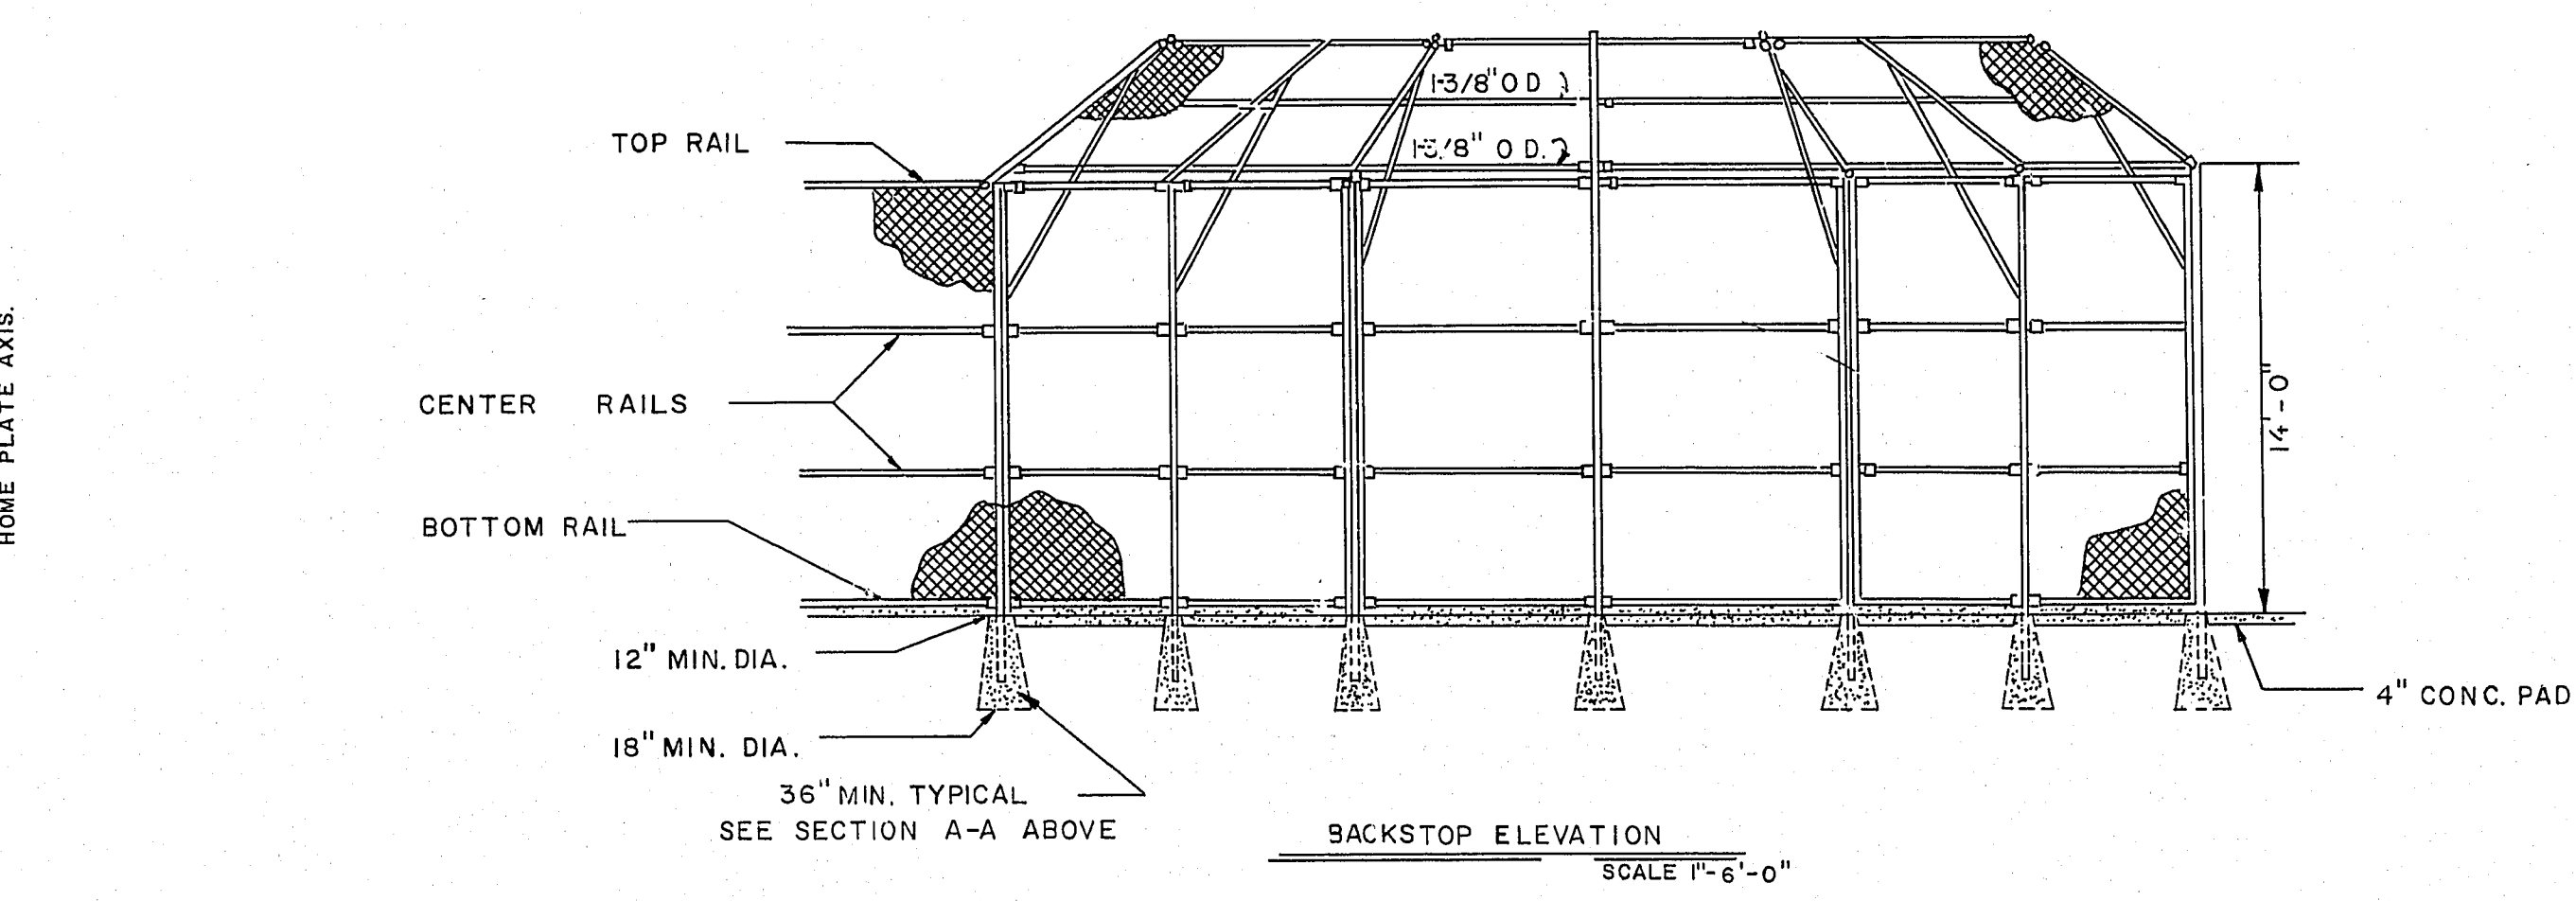

GENERAL NOTES:

1. ALL POSTS FOR BACKSTOP & 14' HIGH FENCE SHALL BE 3" O.D. PIPE.
2. POSTS FOR 42" FENCE SHALL BE 2" O.D. PIPE. GATE POLE 2-1/2" O.D. AS SHOWN.
3. OVERHANG ARMS & BRACES SHALL BE 2" O.D. & 1-5/8" O.D. PIPE, AS SHOWN.
4. ALL RAILS SHALL BE 1-5/8" O.D. PIPE EXCEPT THE TWO RAILS IN THE OVERHANG WHICH SHALL BE 1-3/8" O.D. AS SHOWN.
5. ALL MATERIALS SHALL BE HOT-DIP GALVANIZED.
6. ALL CHAIN LINK FABRIC SHALL BE 2" MESH.
7. 14' FENCING SHALL BE ACCOMPLISHED BY SPLICING 10' FABRIC & SPLICE SHALL OCCUR AT UPPER CENTER RAIL SPLICE SHALL BE KNUCKLE TO KNUCKLE SELVAGE.

Department of Public Services Engineering Design Division

BACK STOP & DRINKING FOUNTAIN DETAILS

FREEDOM PARK  
PHASE IV



Drawing no. 650.22-8