


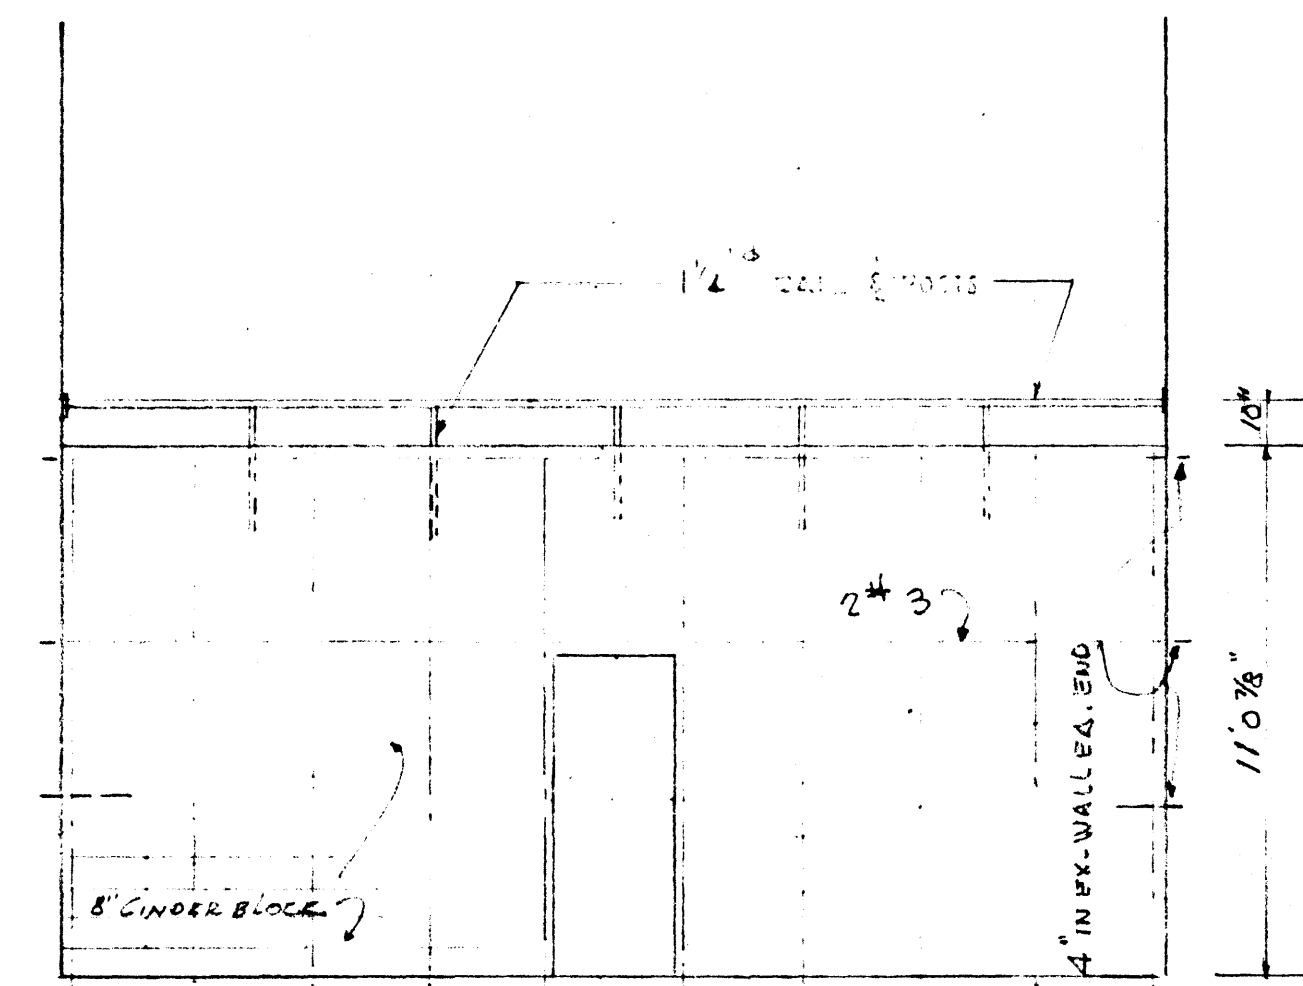


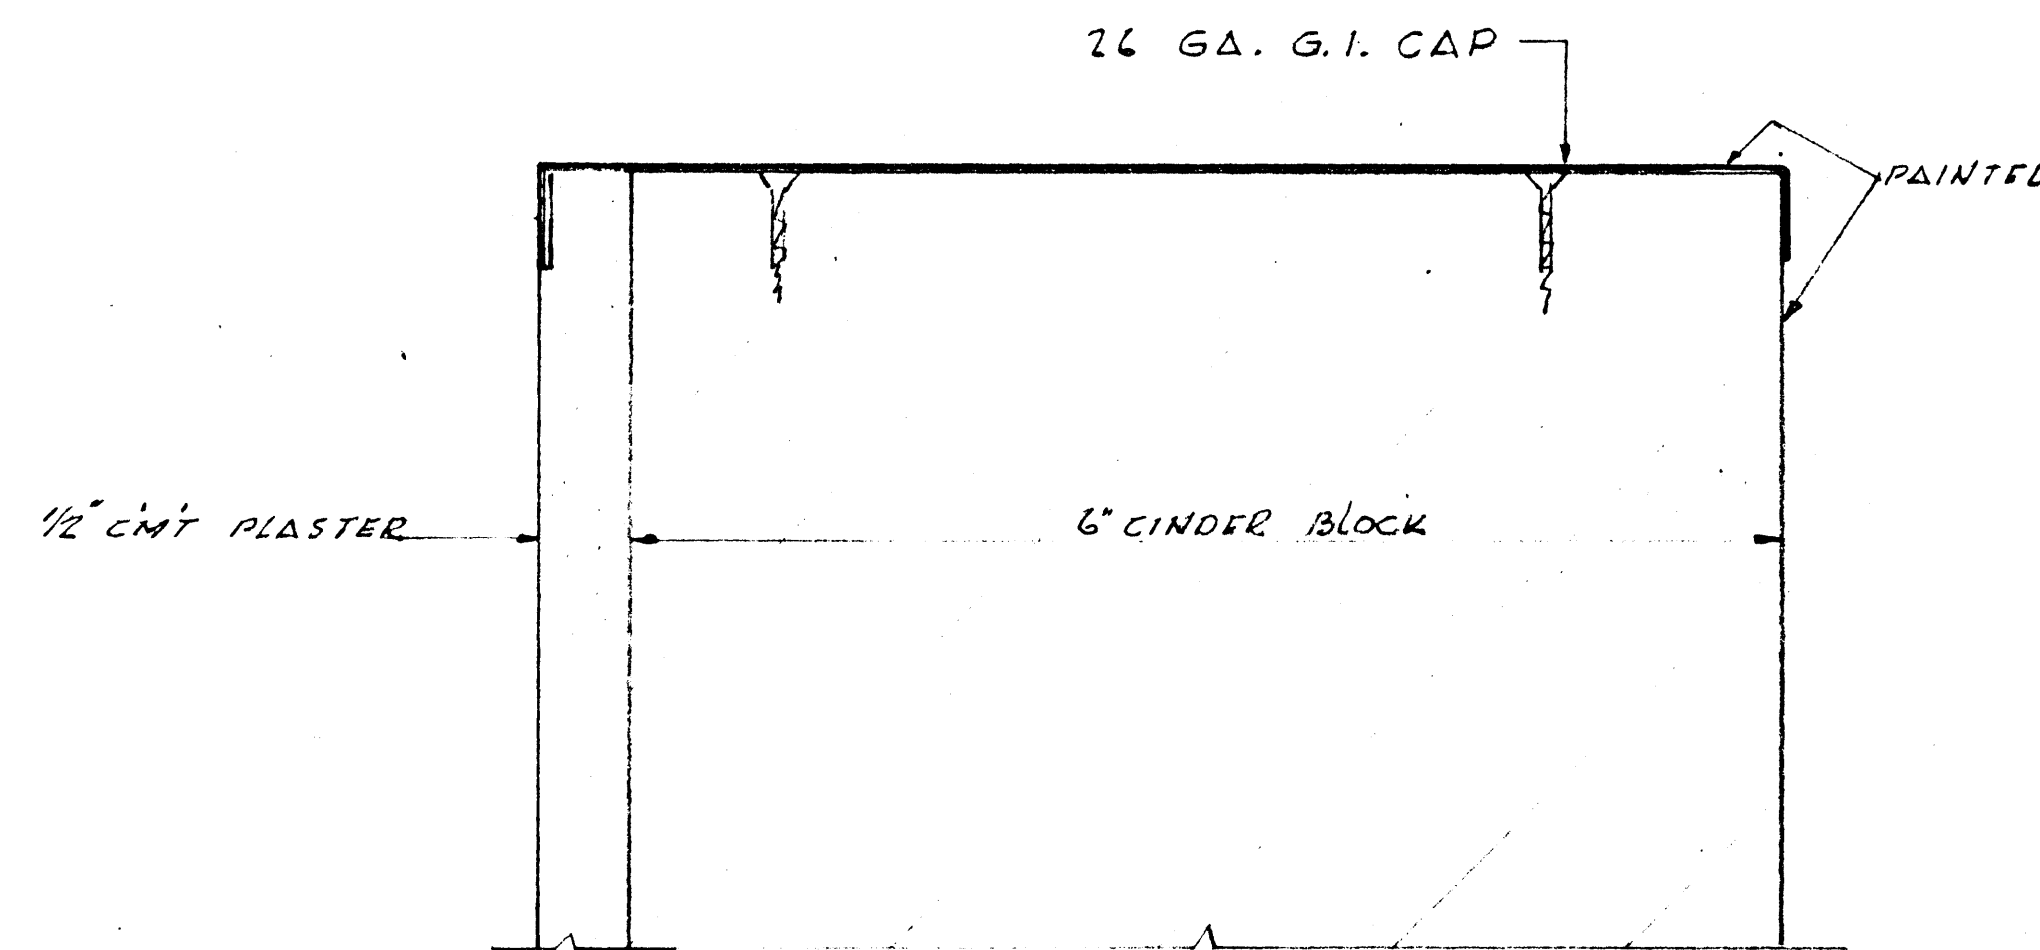

ELEVATION NEW WALL
SCALE 1/4" = 1'0"

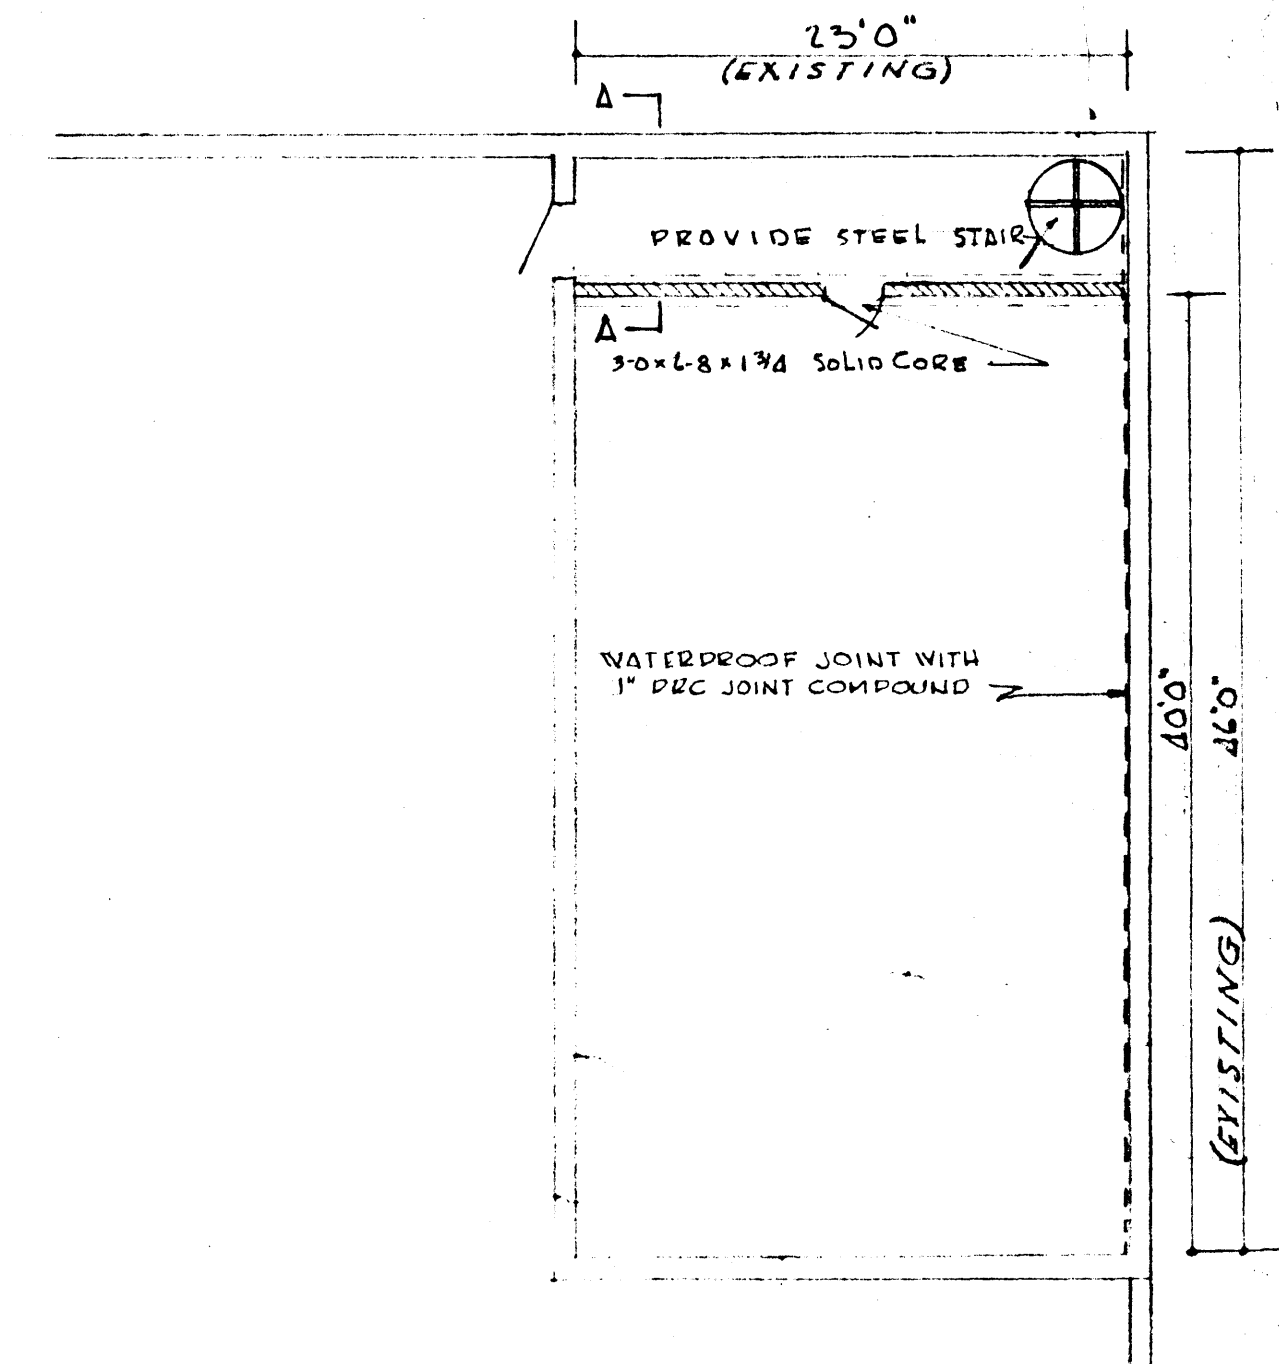


F.S. DETAIL RAIL CAP

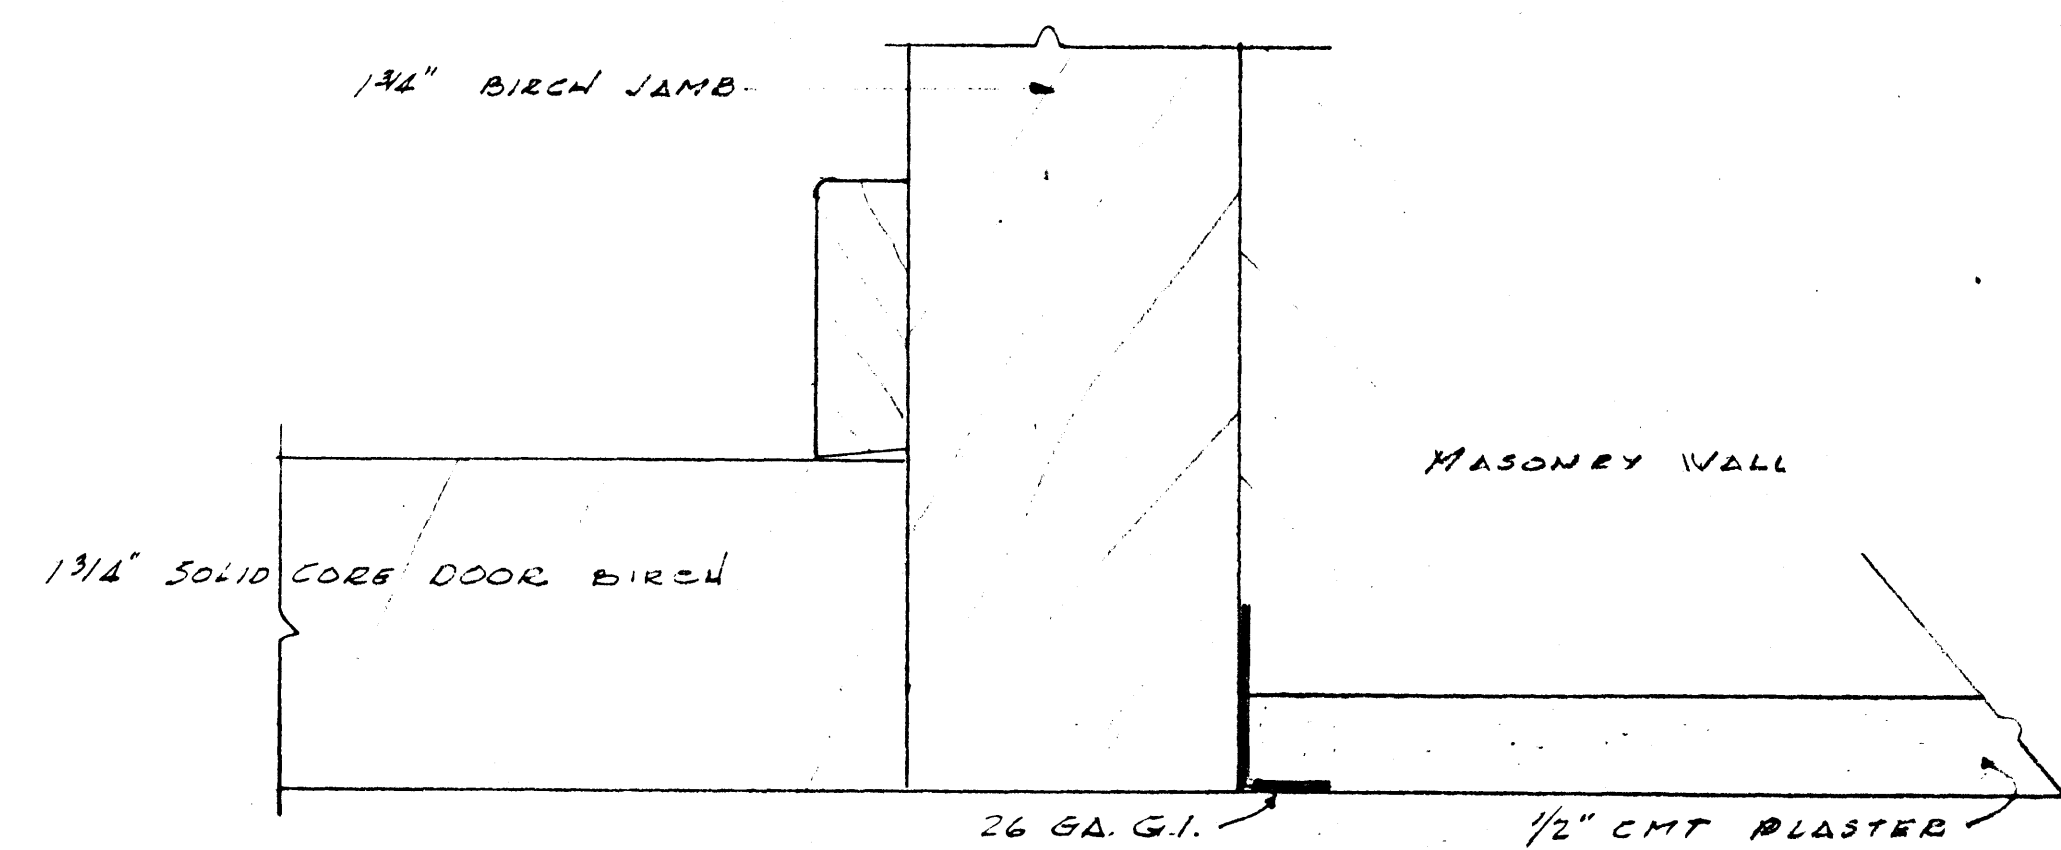

F.S. DETAIL DOOR JAMB

- FINISH HARDWARE
- | | |
|------------|-------------------------|
| 1. CLOSURE | = B PARALLEL ARM NORTON |
| 2. PULL | = PEANODY #7725 |
| 3. LATCH | = GU 30 |
| 4. HINGES | = 218 5055 |

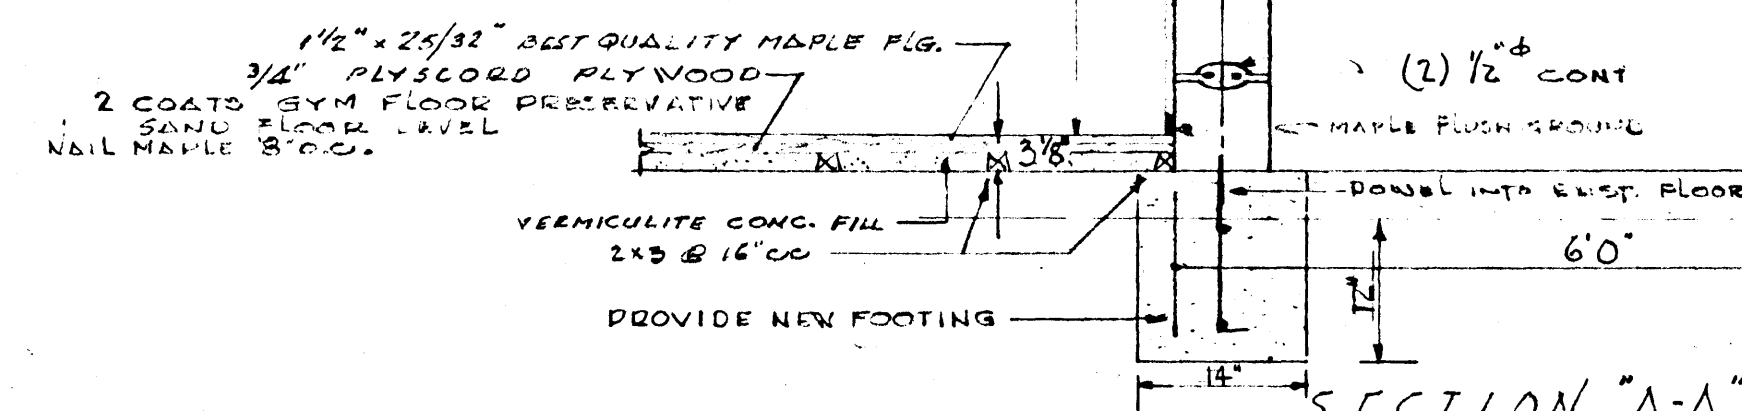

SECTION "A-A"
SCALE 3/4" = 1'0"

JOHN DEPLOGLLE A.I.A.
ARCHITECT

ALTERATIONS TO HANDBALL COURT CITY OF LAS VEGAS			
DRAWN	SCALE	REVISIONS	DATE
CHECKED		1-2-57 (SEE NOTES)	
APPROVED			
DATE	7-24-57		
TITLE			