


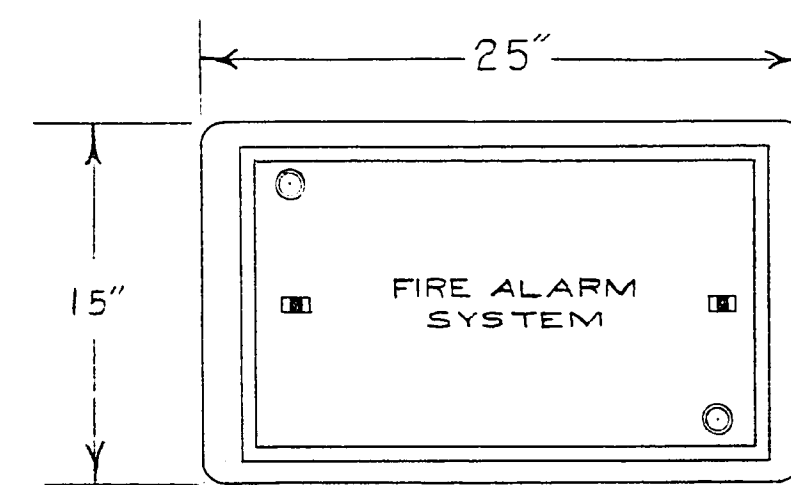


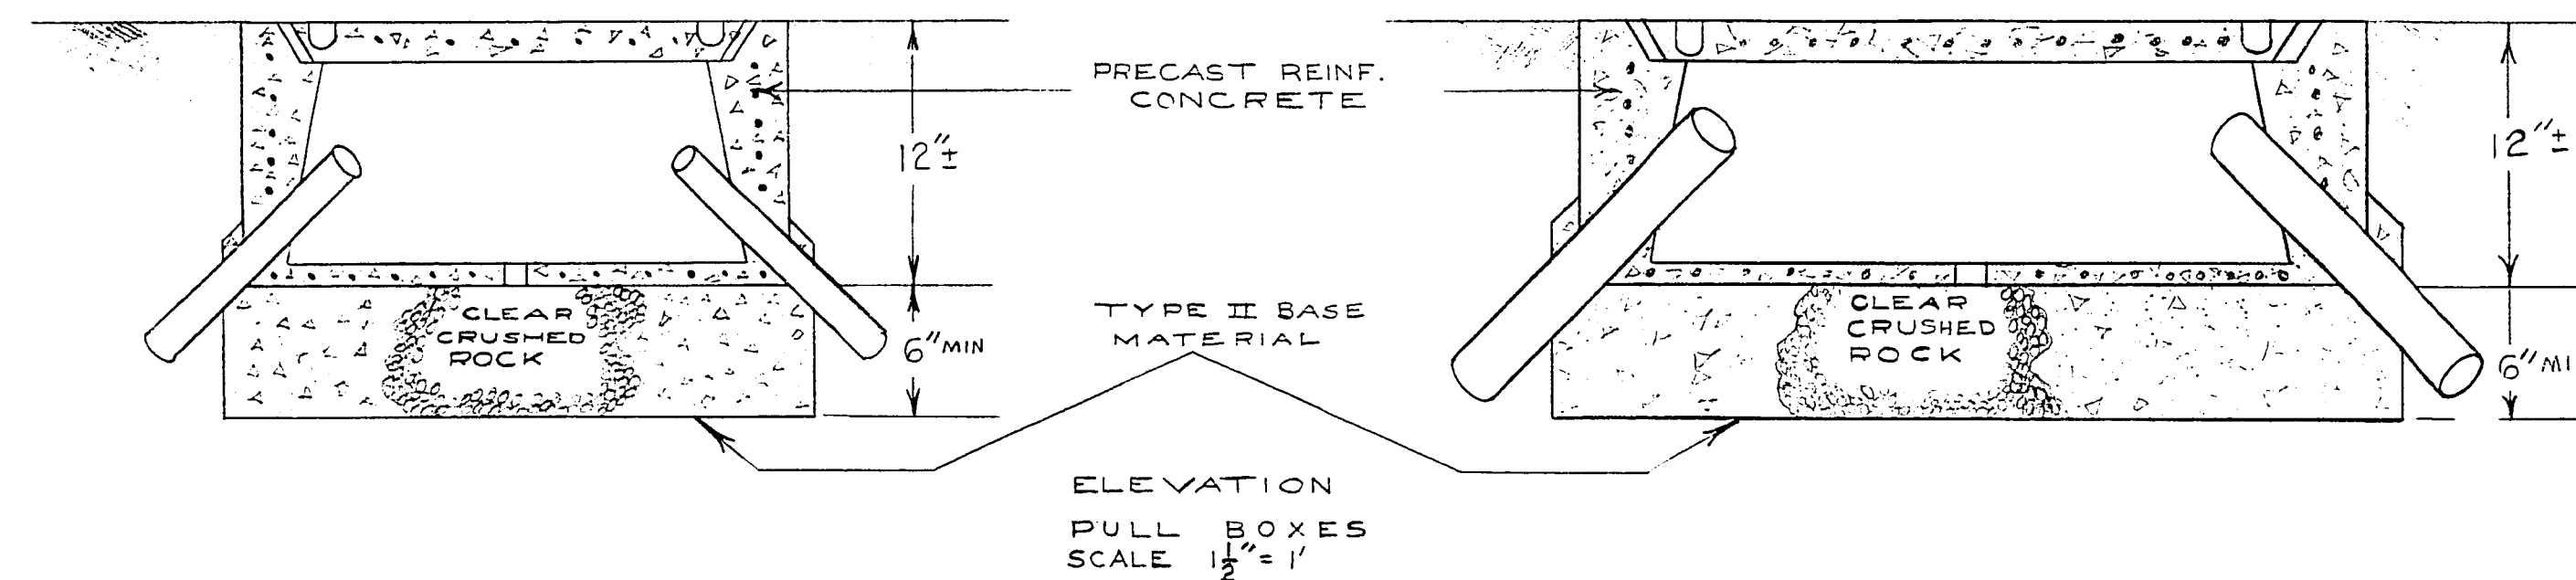


PLAN
PULL BOXES
SCALE $\frac{1}{2}'' = 1'$

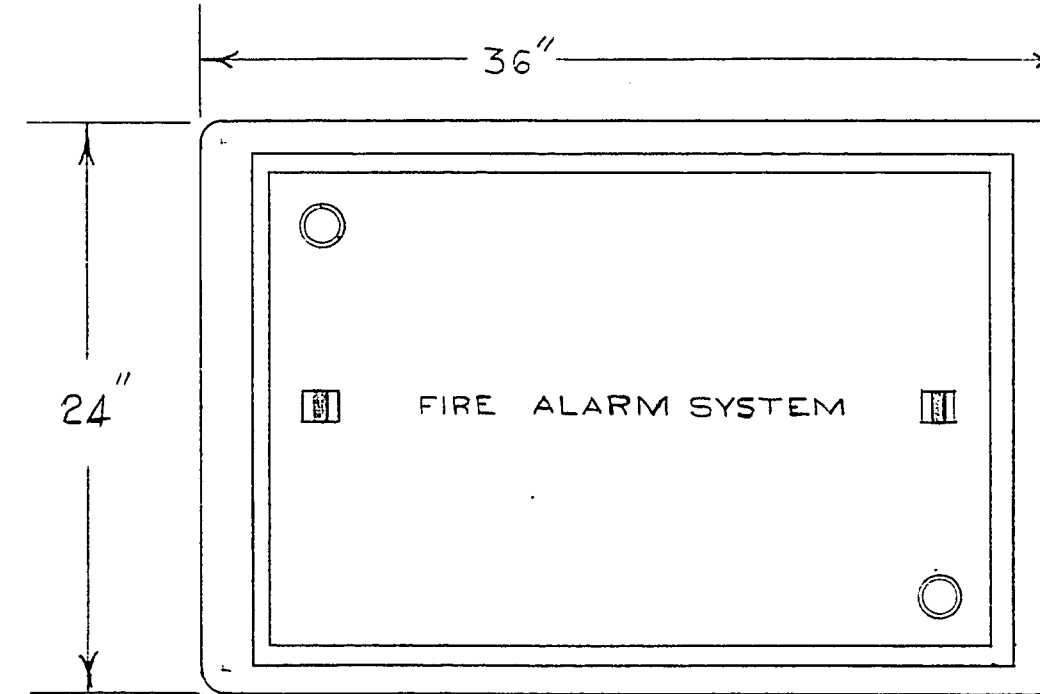


ELEVATION
PULL BOXES
SCALE $\frac{1}{2}'' = 1'$

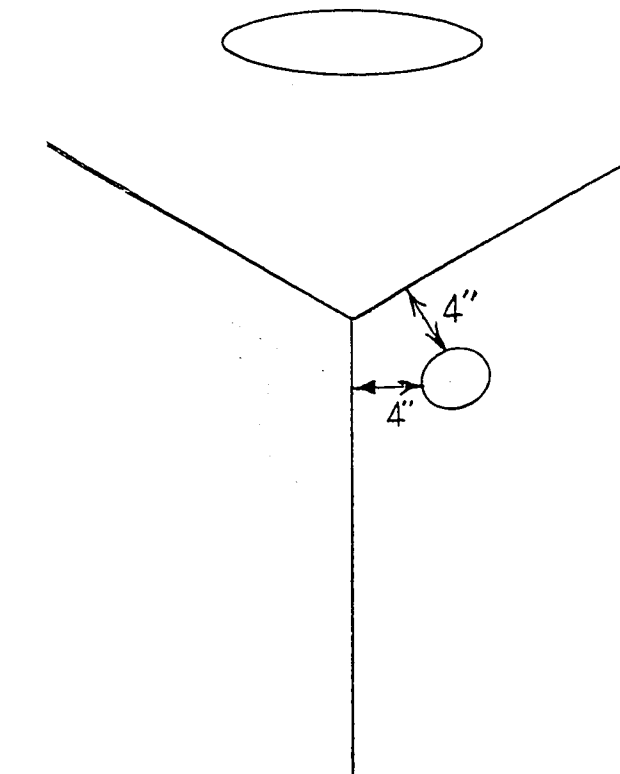


INDICATORY DRAWING OF END
OF MANHOLE - SHOWING ENTRY
OF CONDUIT - 4" FROM TOP AND
4" FROM ANY ONE SIDE

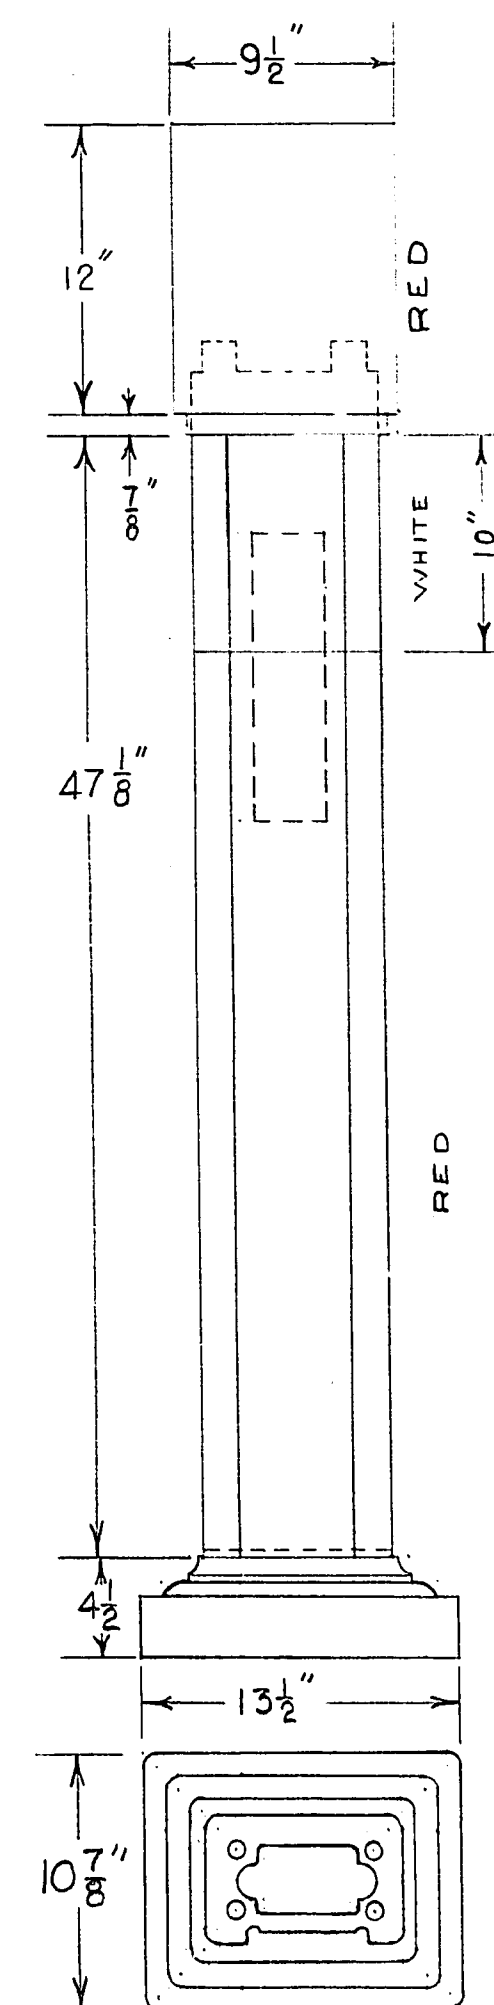

ELEVATION - FRONT VIEW
FIRE ALARM PEDESTAL

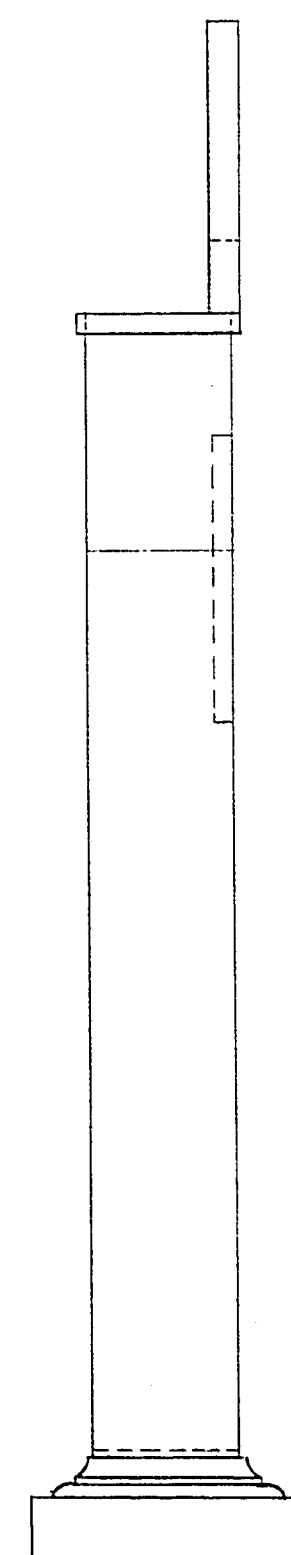

ELEVATION - SIDE VIEW
FIRE ALARM PEDESTAL

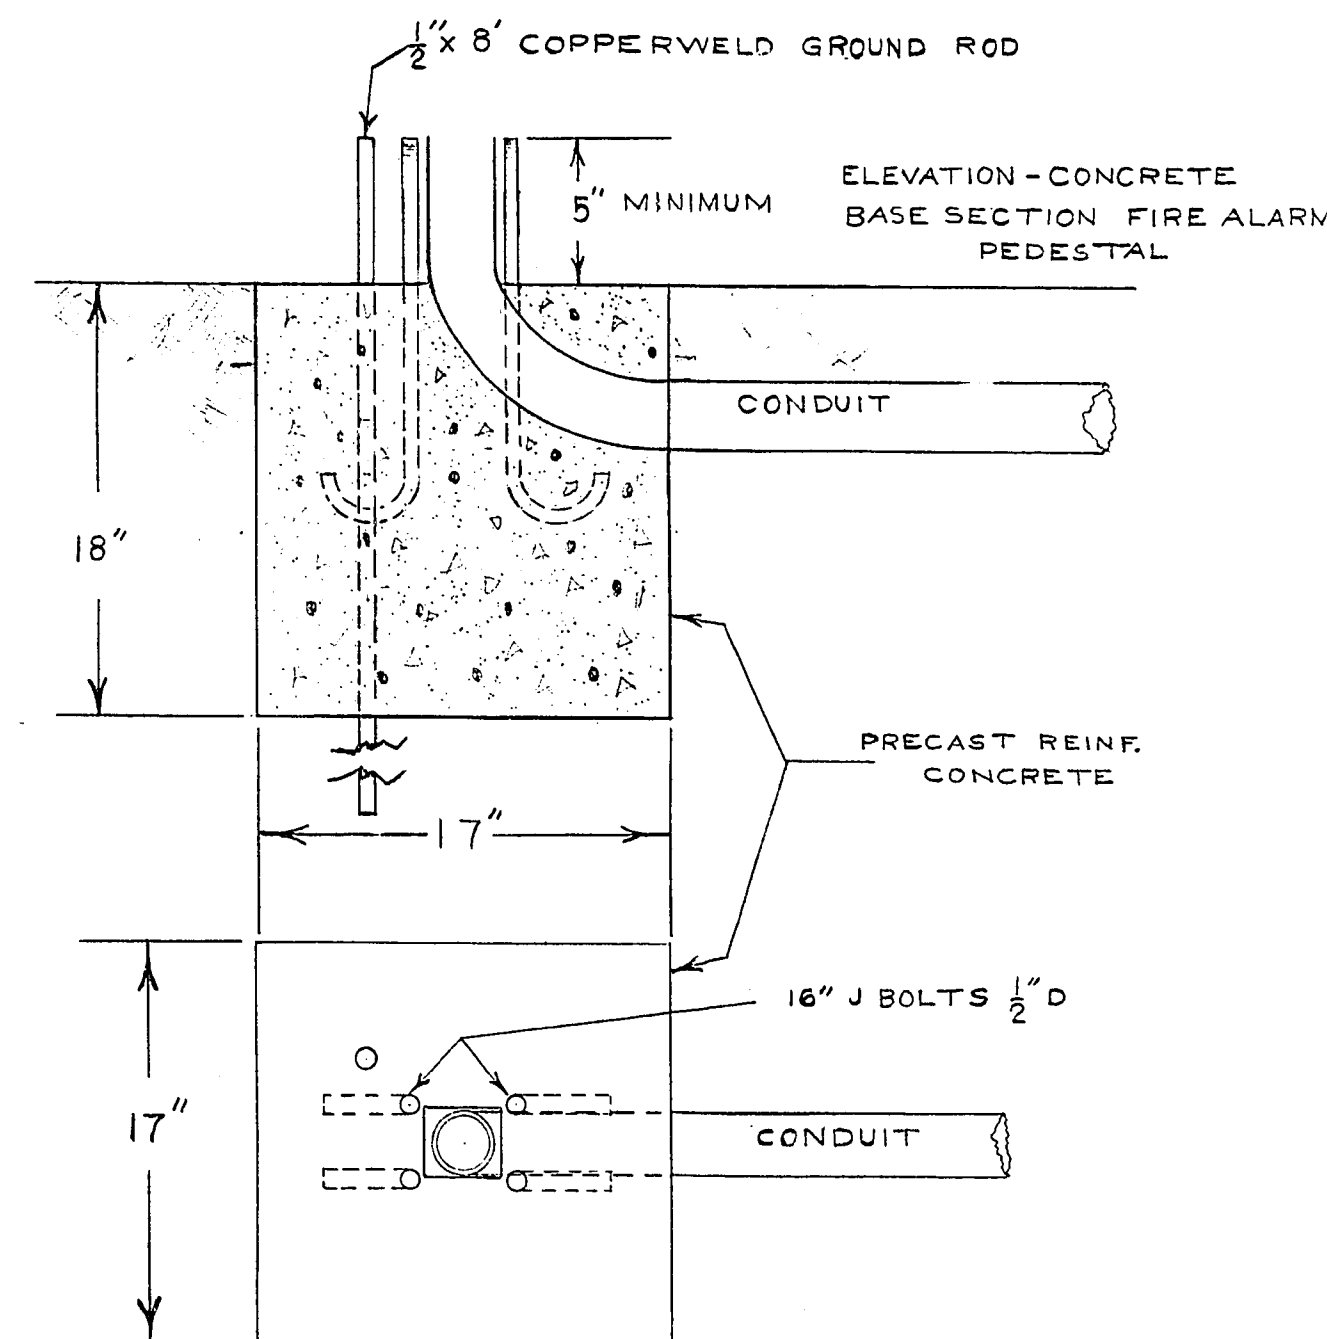

PLAN - CONCRETE BASE
SECTION FIRE ALARM
PEDESTAL

BASE SECTION CAST IRON
SCALE $\frac{1}{2}'' = 1' 0''$

PLAN OF BASE SECTION
FIRE ALARM PEDESTAL

REVISIONS		
NO.	BY	DESCRIPTION
1		
2		
3		
4		
5		
6		
7		
8		
9		
10		

CITY OF LAS VEGAS NEVADA ENGINEERING DEPT.		
FIRE ALARM & COMMUNICATIONS SYSTEM DETAIL SHEET		
DESIGNED BY	DATE	SCALE NOTED
DRAWN BY <i>Don Caldwell</i>		FIELD BOOK NO.
CHECKED BY		WORK ORDER NO.
APPROVED		DRAWING NO.
CITY ENGR.		636-1.1