


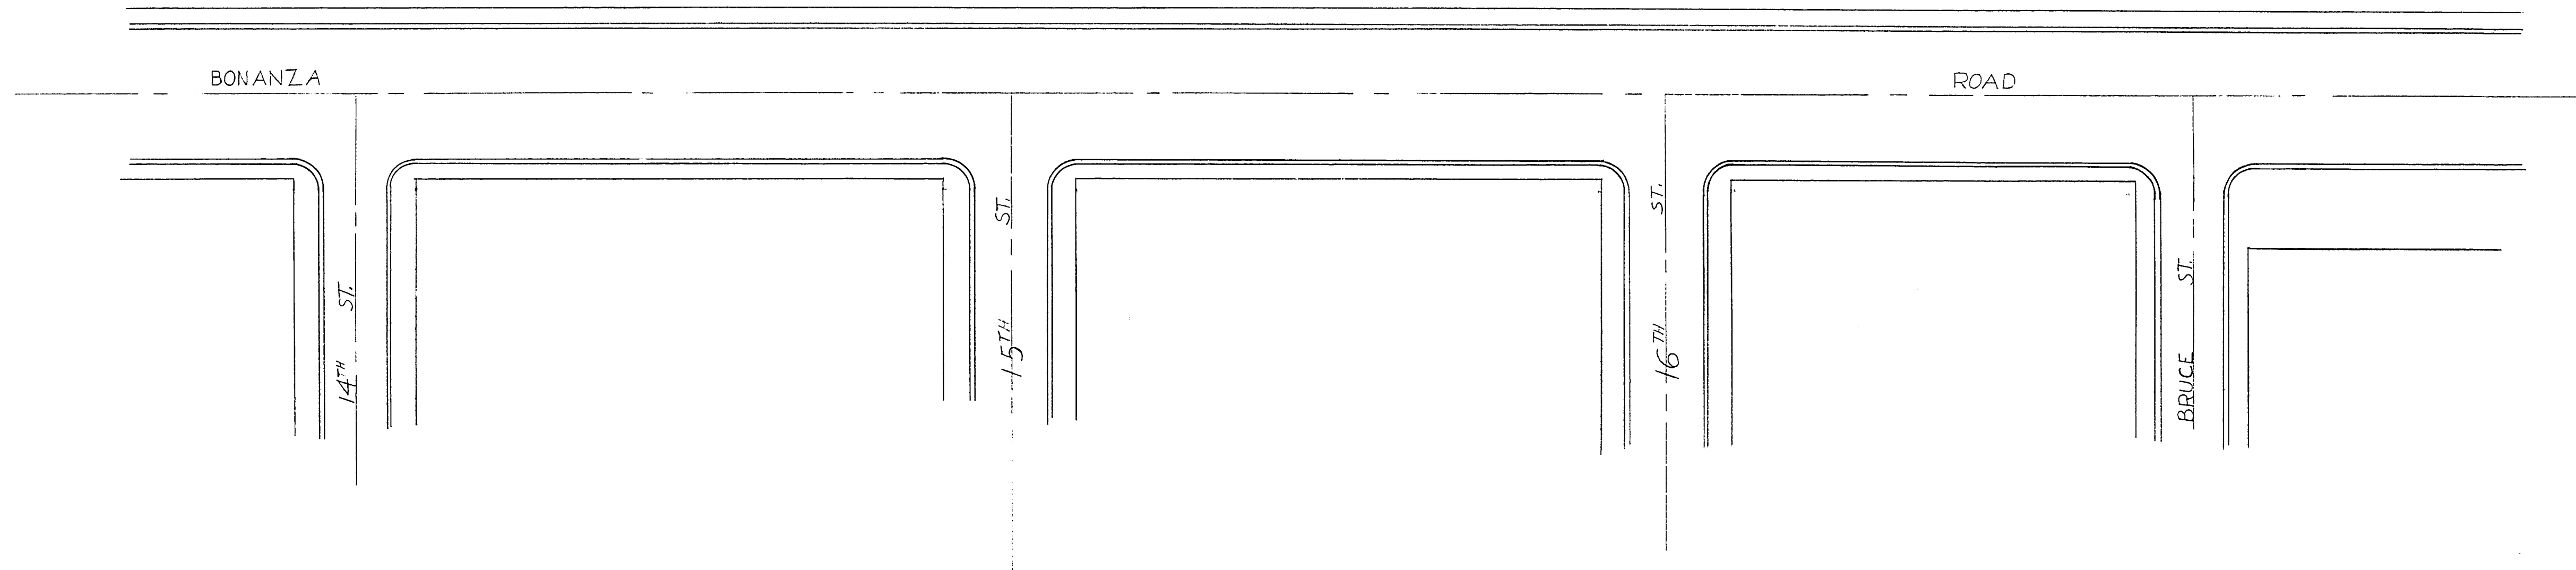

4-F

**CITY OF LAS VEGAS NEVADA
ENGINEERING DEPT.**

FIRE ALARM & COMMUNICATIONS SYSTEM
STREET MAPS
BONANZA - 14TH TO BRUCE STREET

REVISIONS			
NO.	BY	DESCRIPTION	DATE

DESIGNED BY	DATE	SCALE 1" = 50'
DRAWN BY <i>Don Caldwell</i>		FIELD BOOK NO.
CHECKED BY		WORK ORDER NO.
APPROVED		DRAWING NO.
CITY ENGR.		636.19

H-36