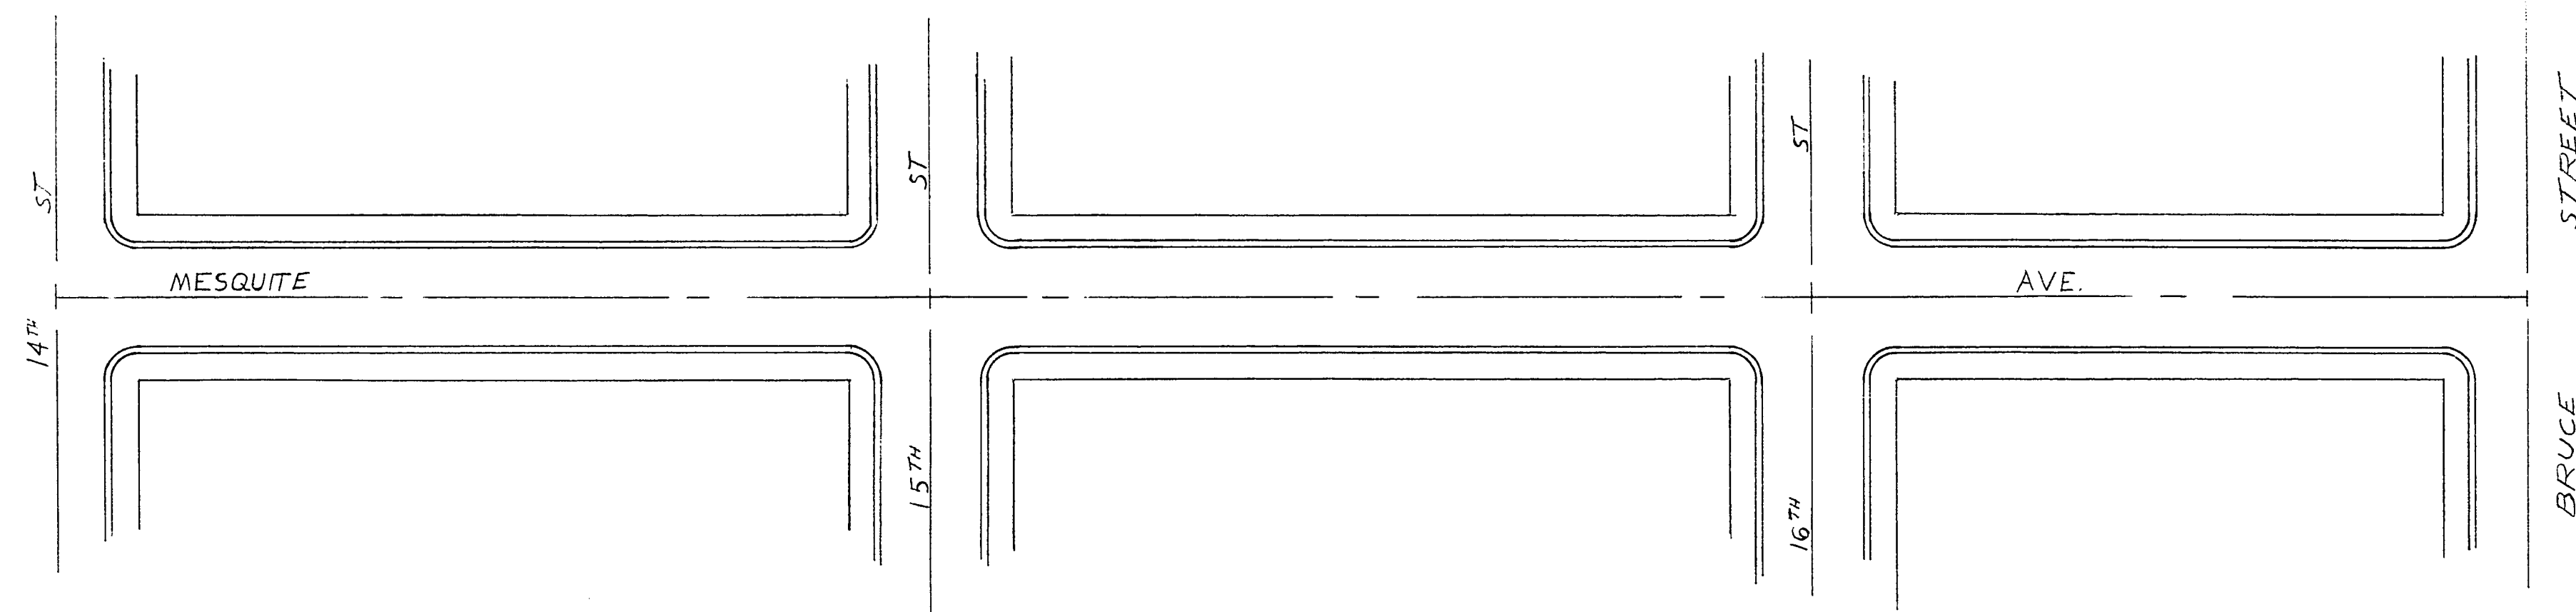


REVISIONS		
NO.	BY	DESCRIPTION

CITY OF LAS VEGAS NEVADA ENGINEERING DEPT.	
FIRE ALARM & COMMUNICATION SYSTEM STREET MAPS MESQUITE - 14TH ST. TO BRUCE STREET	
DESIGNED BY	SCALE 1" = 50'
DRAWN BY Don Caldwell	FIELD BOOK NO.
CHECKED BY	WORK ORDER NO.
APPROVED	DRAWING NO. 636-3
CITY ENGR.	

4-52