


SHT IV

0+00 0+25 0+50 0+75 1+00 1+25 1+50 1+75 2+00 2+25 2+50 2+75 3+00 3+25 3+50 3+75 4+00 4+25 4+50 4+75 5+00 5+20

RUNNING N.W. TO S.E.

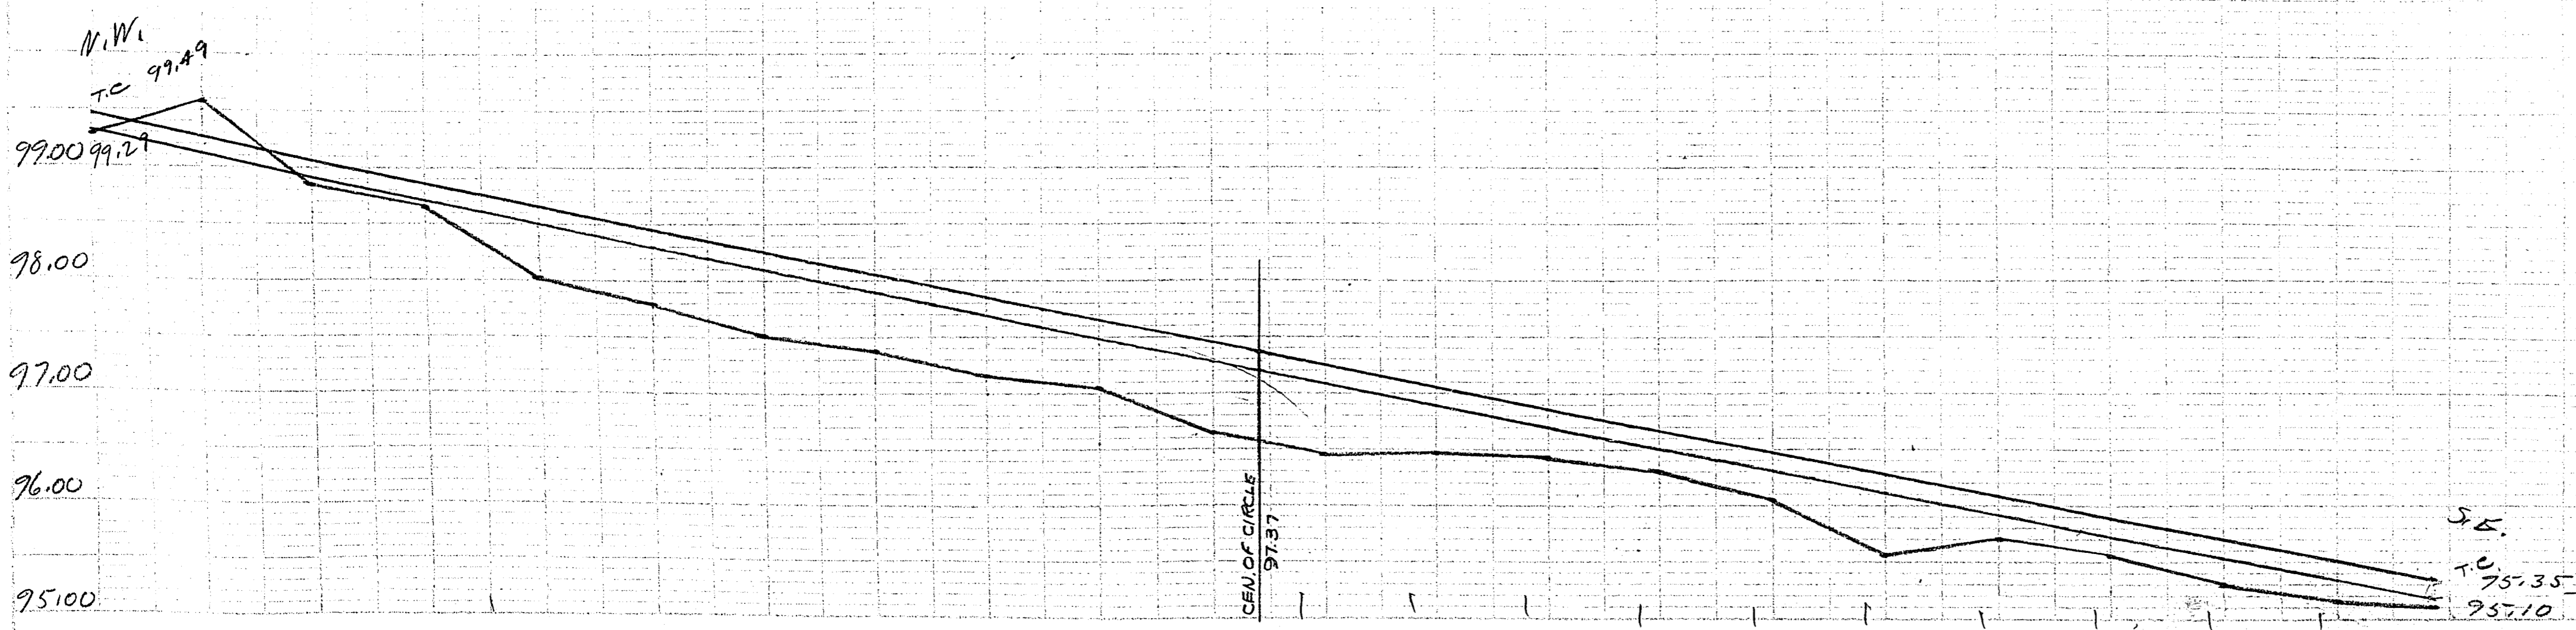

CITY OF LAS VEGAS, NEVADA ENGINEERING DEPT.			
HYDE PARK CIRCLE PROFILE		SHT IV	
DESIGNED BY JOE MAST	DATE	SCALE 1/2" VERT. 1/2" HORIZ.	FIELD BOOK NO. 58-2
DRAWN BY TOM BEALS			WORK ORDER NO. 1261
CHECKED BY			DRAWING NO. 650.3-V2
APPROVED			
CITY ENGR.			

6-68