


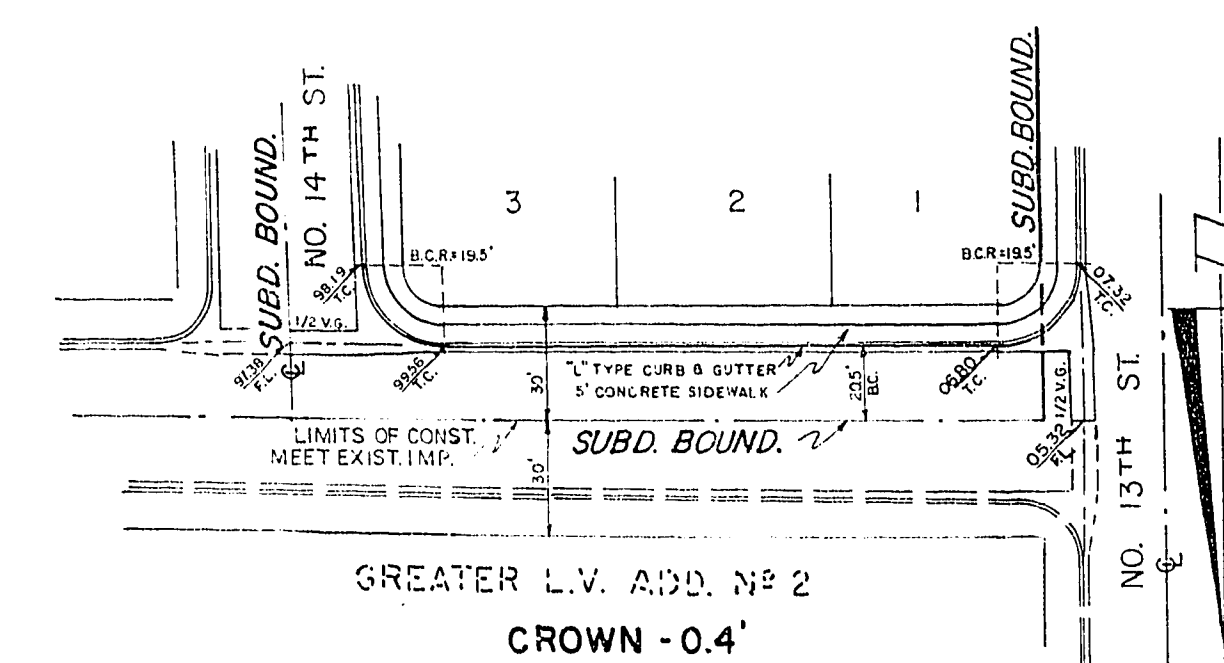


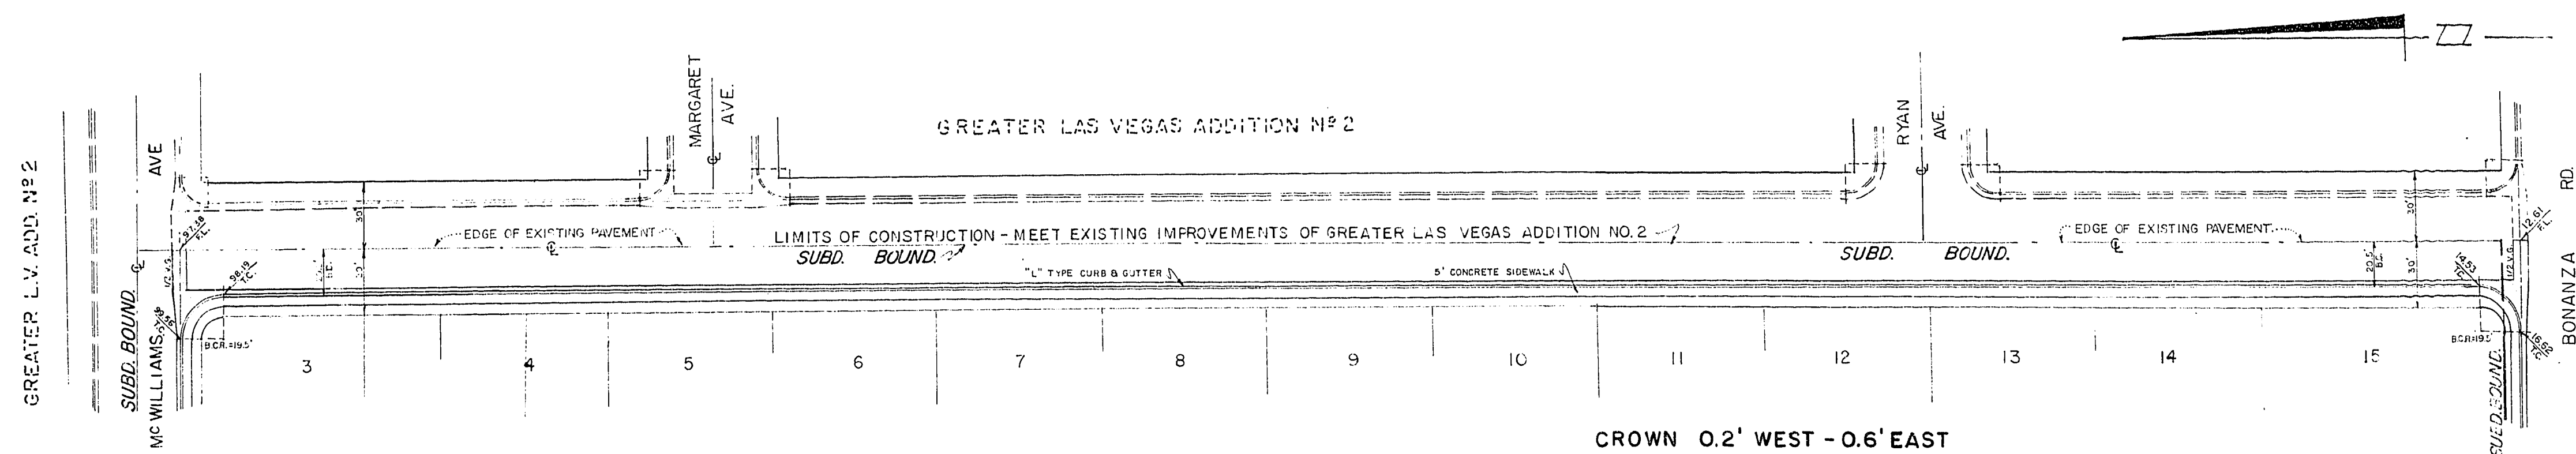

SCALE: HCR. 1" = 50'
VERT. 1" = 5'

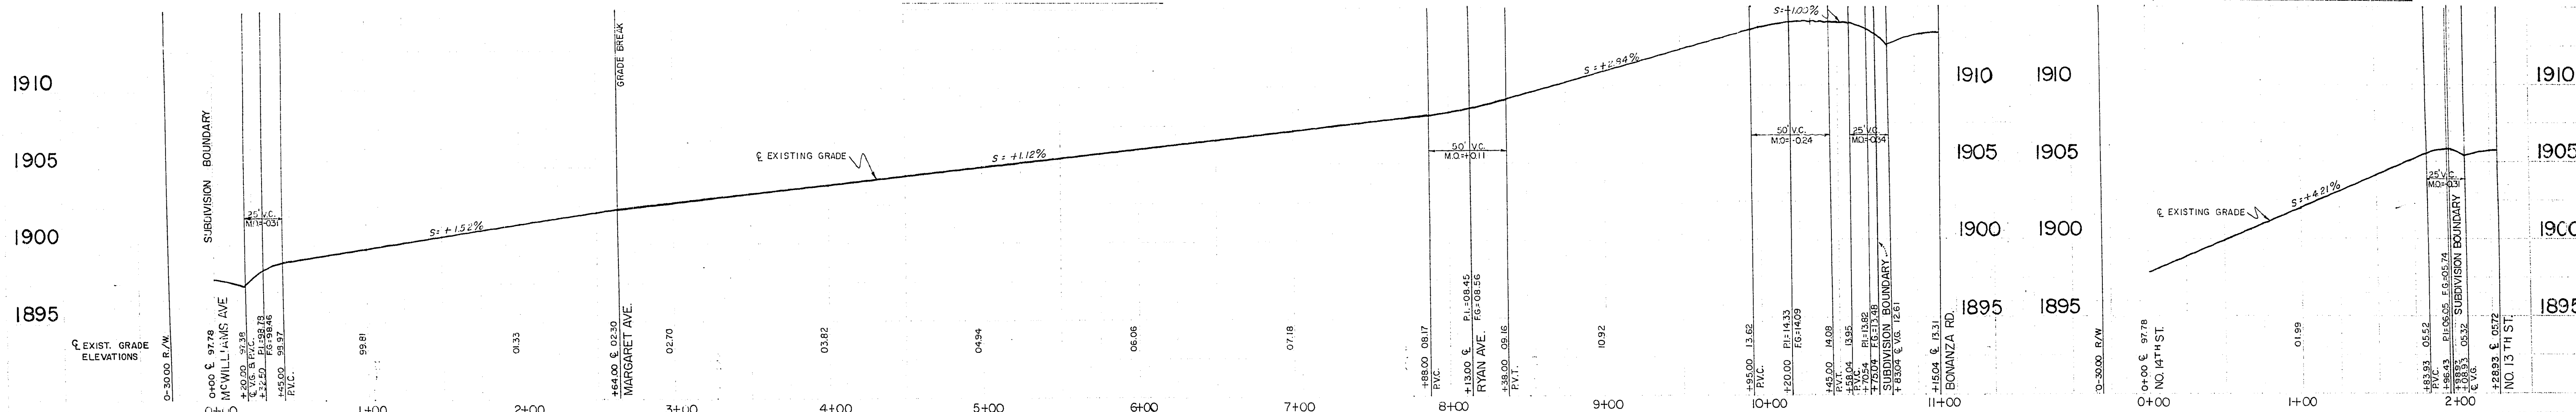


McWILLIAMS AVENUE

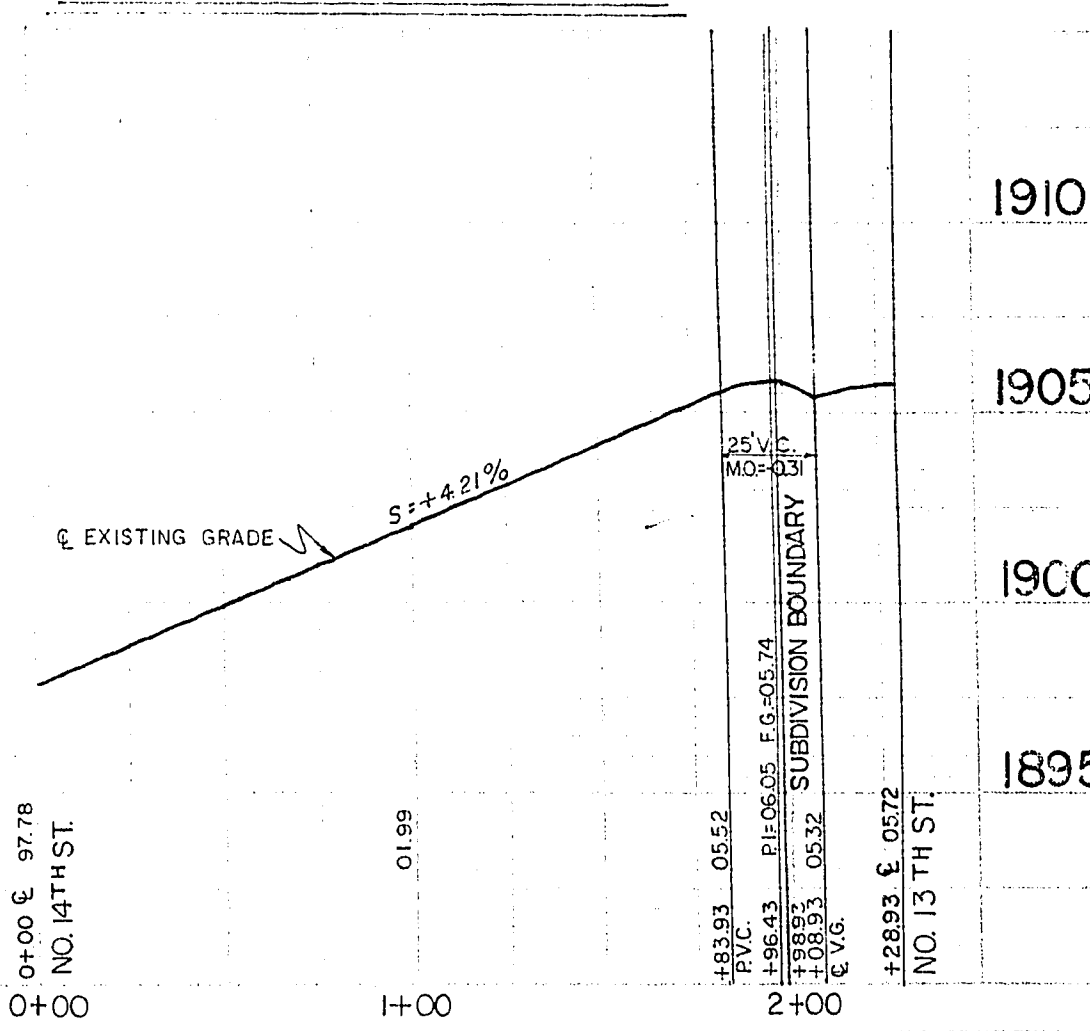


-GENERAL NOTES-

1. ALL WORK MUST CONFORM TO CITY OF LAS VEGAS STANDARD DRAWINGS & SPECIFICATIONS.
2. DATUM ELEVATION = 1800 & 1900
3. STREET WIDTHS SHOWN ARE TO PROPERTY LINE & BACK OF CURB.
4. VALLEY GUTTERS TO BE GROOVED AS PER CITY OF LAS VEGAS REQUIREMENTS.
5. B.C.R. = BACK OF CURB RADII
6. V.C. = VERTICAL CURVE
7. T.C. = TOP OF CURB
8. V.G. = VALLEY GUTTER
9. B.C. = BACK OF CURB
10. ALL STREET CROWNS ARE TO BE 0.5' UNLESS SHOWN OTHERWISE.
11. B.M. = C.L.V. NO. 165 ELEVATION 1956.60 - 5/8" RE. BAR IN CONC. MON. APPROX. 70' EAST FROM 11TH STREET & 4' WEST FROM SHINER ON PP. NO. 96.
12. BITUMINOUS SEAL & CHIPS REQUIRED ON ALL ASPHALTIC CONCRETE CONSTRUCTION INCLUDING PATCHING

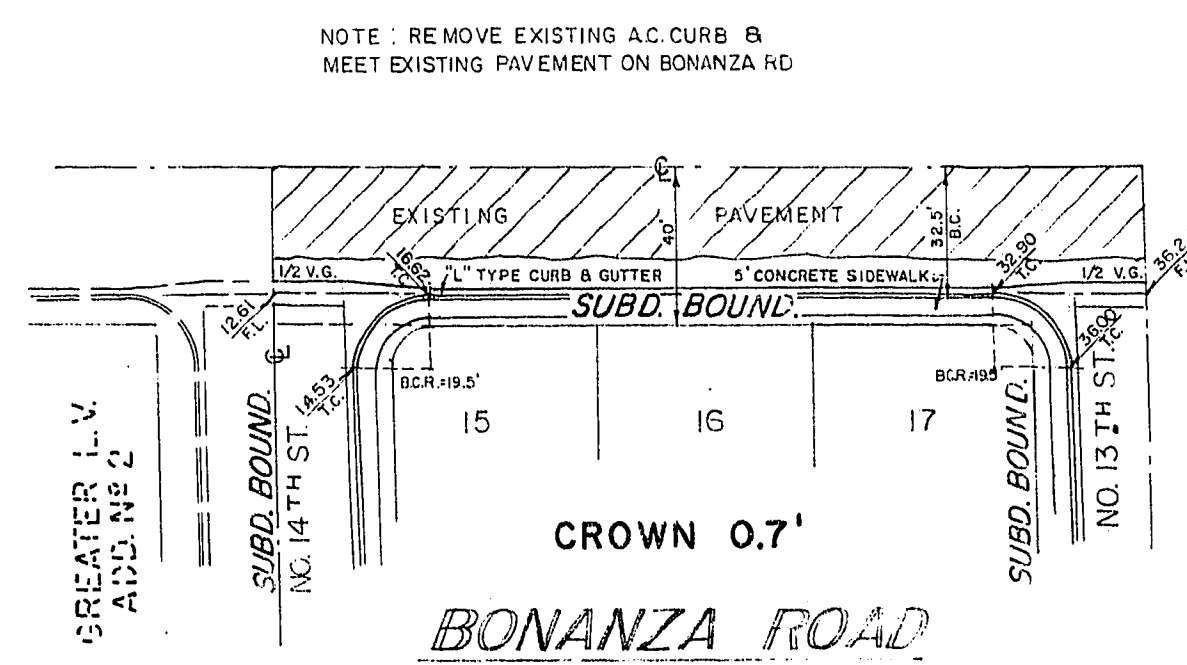

SCALE: HOR. 1" = 50'
VERT. 1" = 10'

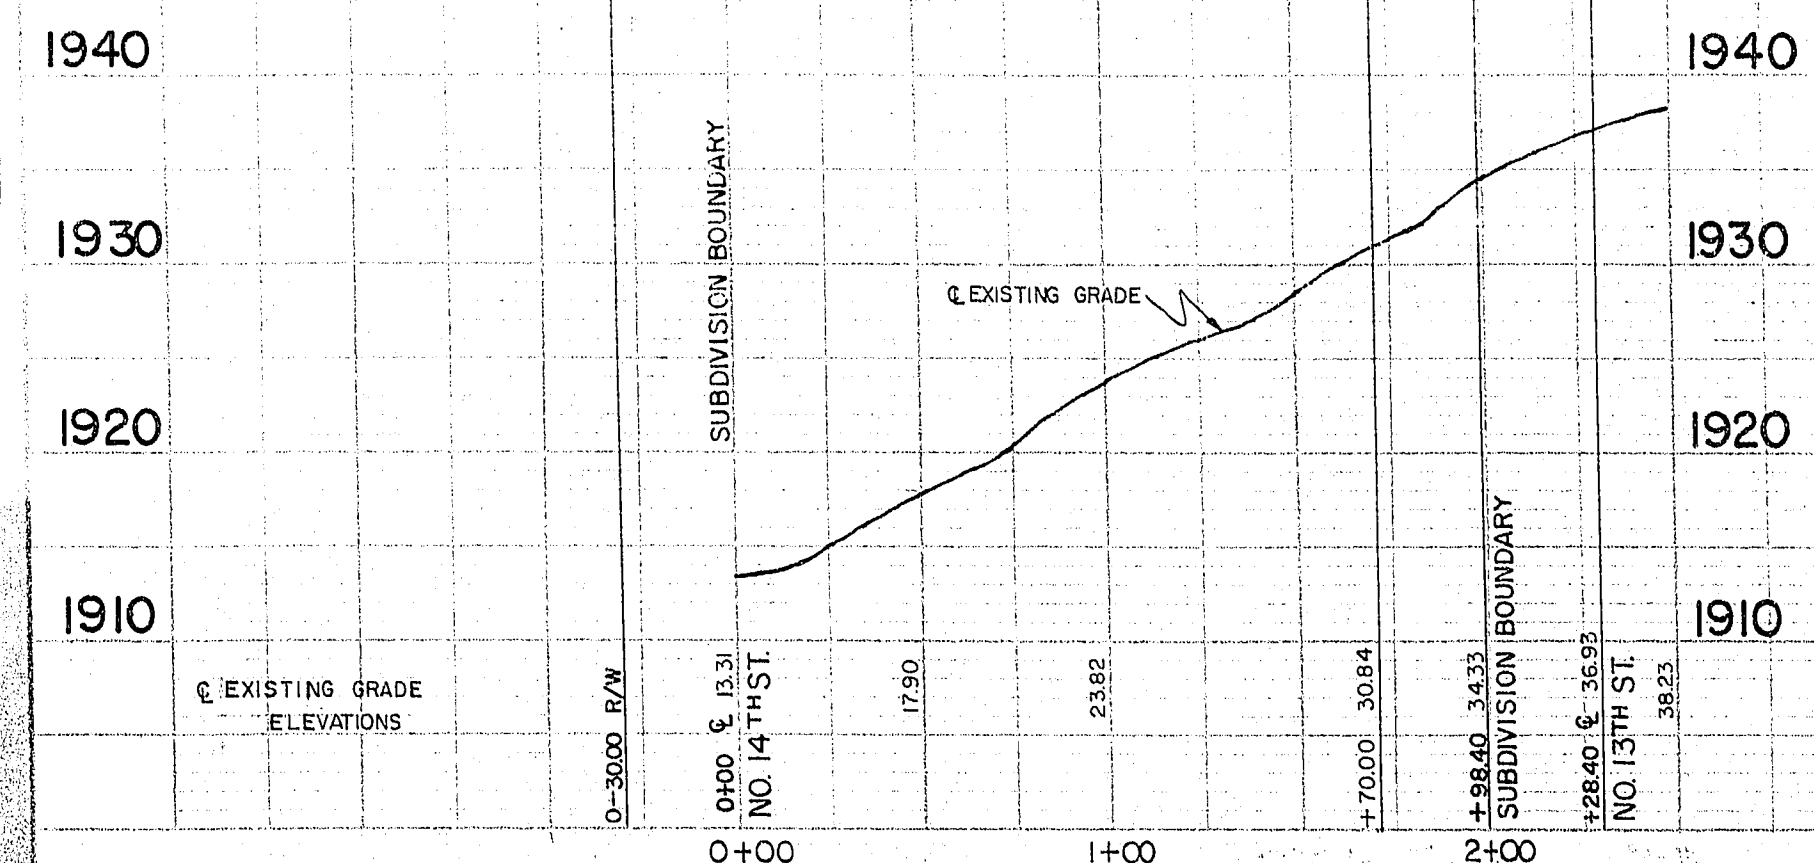

CONSULTING ENGINEER	DATE
<i>[Signature]</i>	12/1/60
DRAWN BY	
<i>[Signature]</i>	12-8-61
CHECKED BY	
<i>[Signature]</i>	
APPROVED BY CITY ENGINEER	

STREET PLANS & PROFILES

GARDEN TERRACE UNIT I
LAS VEGAS NEVADA

PREPARED BY
TYSON ENGINEERING COMPANY
CONSULTING ENGINEERS
LAS VEGAS NEVADA

OCTOBER 12, 1960

SHEET 1 OF 2