


PLAN	DATE
DESIGNED BY	
CHECKED BY	
NOTED BY	
DATE	

B.M. S W CORNER
GARCES & 6 TH ST.
ELEV. 2009.48

2015
2010
2005
2000

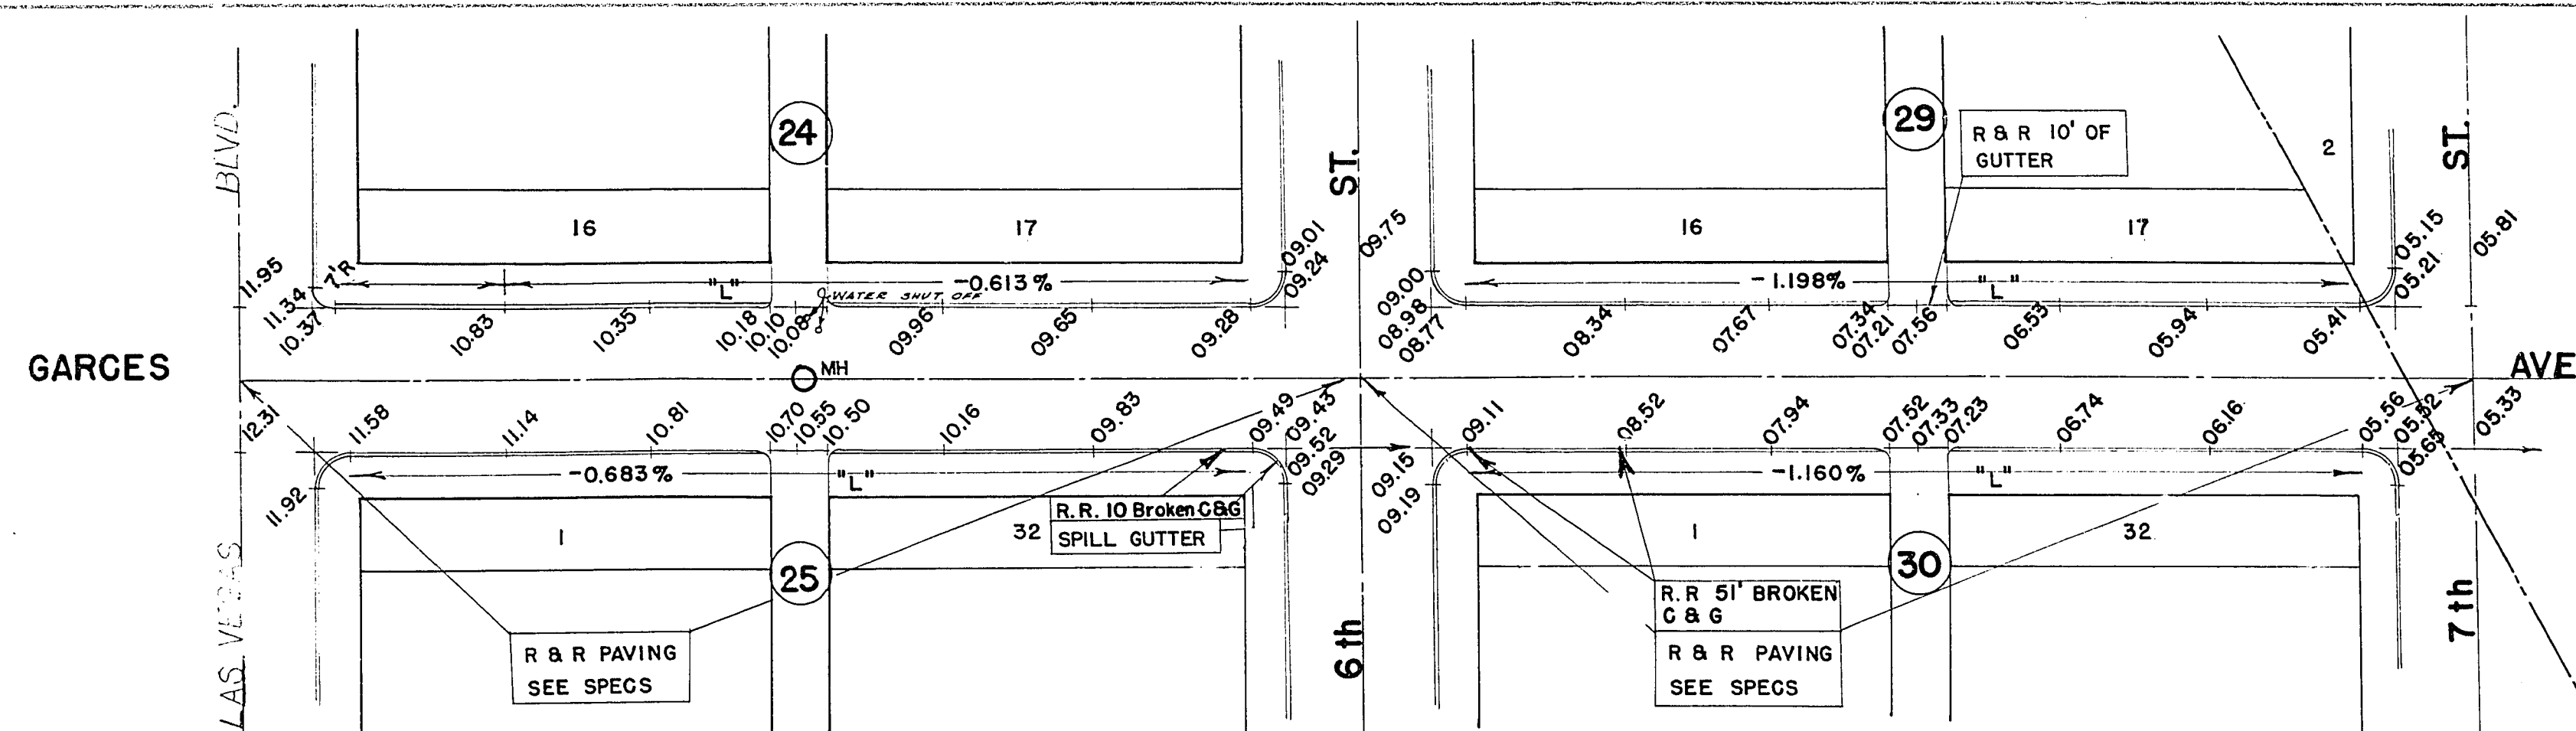

SCALE 1" = 50'


B.M. S W CORNER
GARCES & 7 TH ST.
ELEV. 2005.58

PROFILE	DATE
DESIGNED BY	
CHECKED BY	
NOTED BY	
DATE	

NOTE:
R & R PAVING
7 TH TO ALLEY
BETWEEN 9 TH &
10 TH ST.
(SEE SPECS)

B.M. S E CORNER
GARCES & 8 TH ST.
ELEV. 2002.35

2005
2000
1995

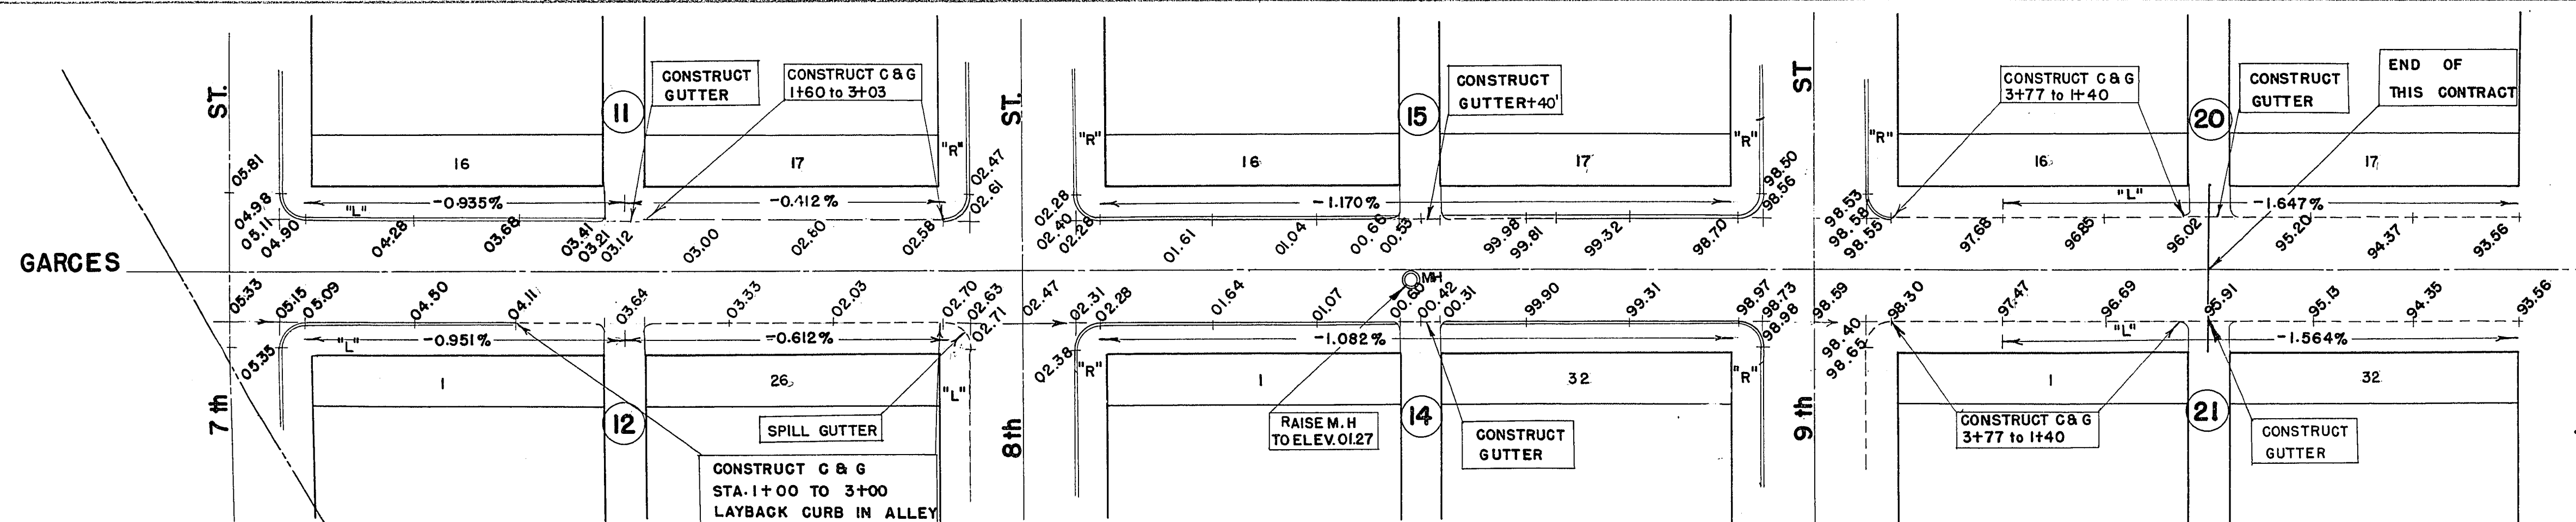

B.M. N E CORNER
GARCES & 9 TH ST.
ELEV. 1998.60