

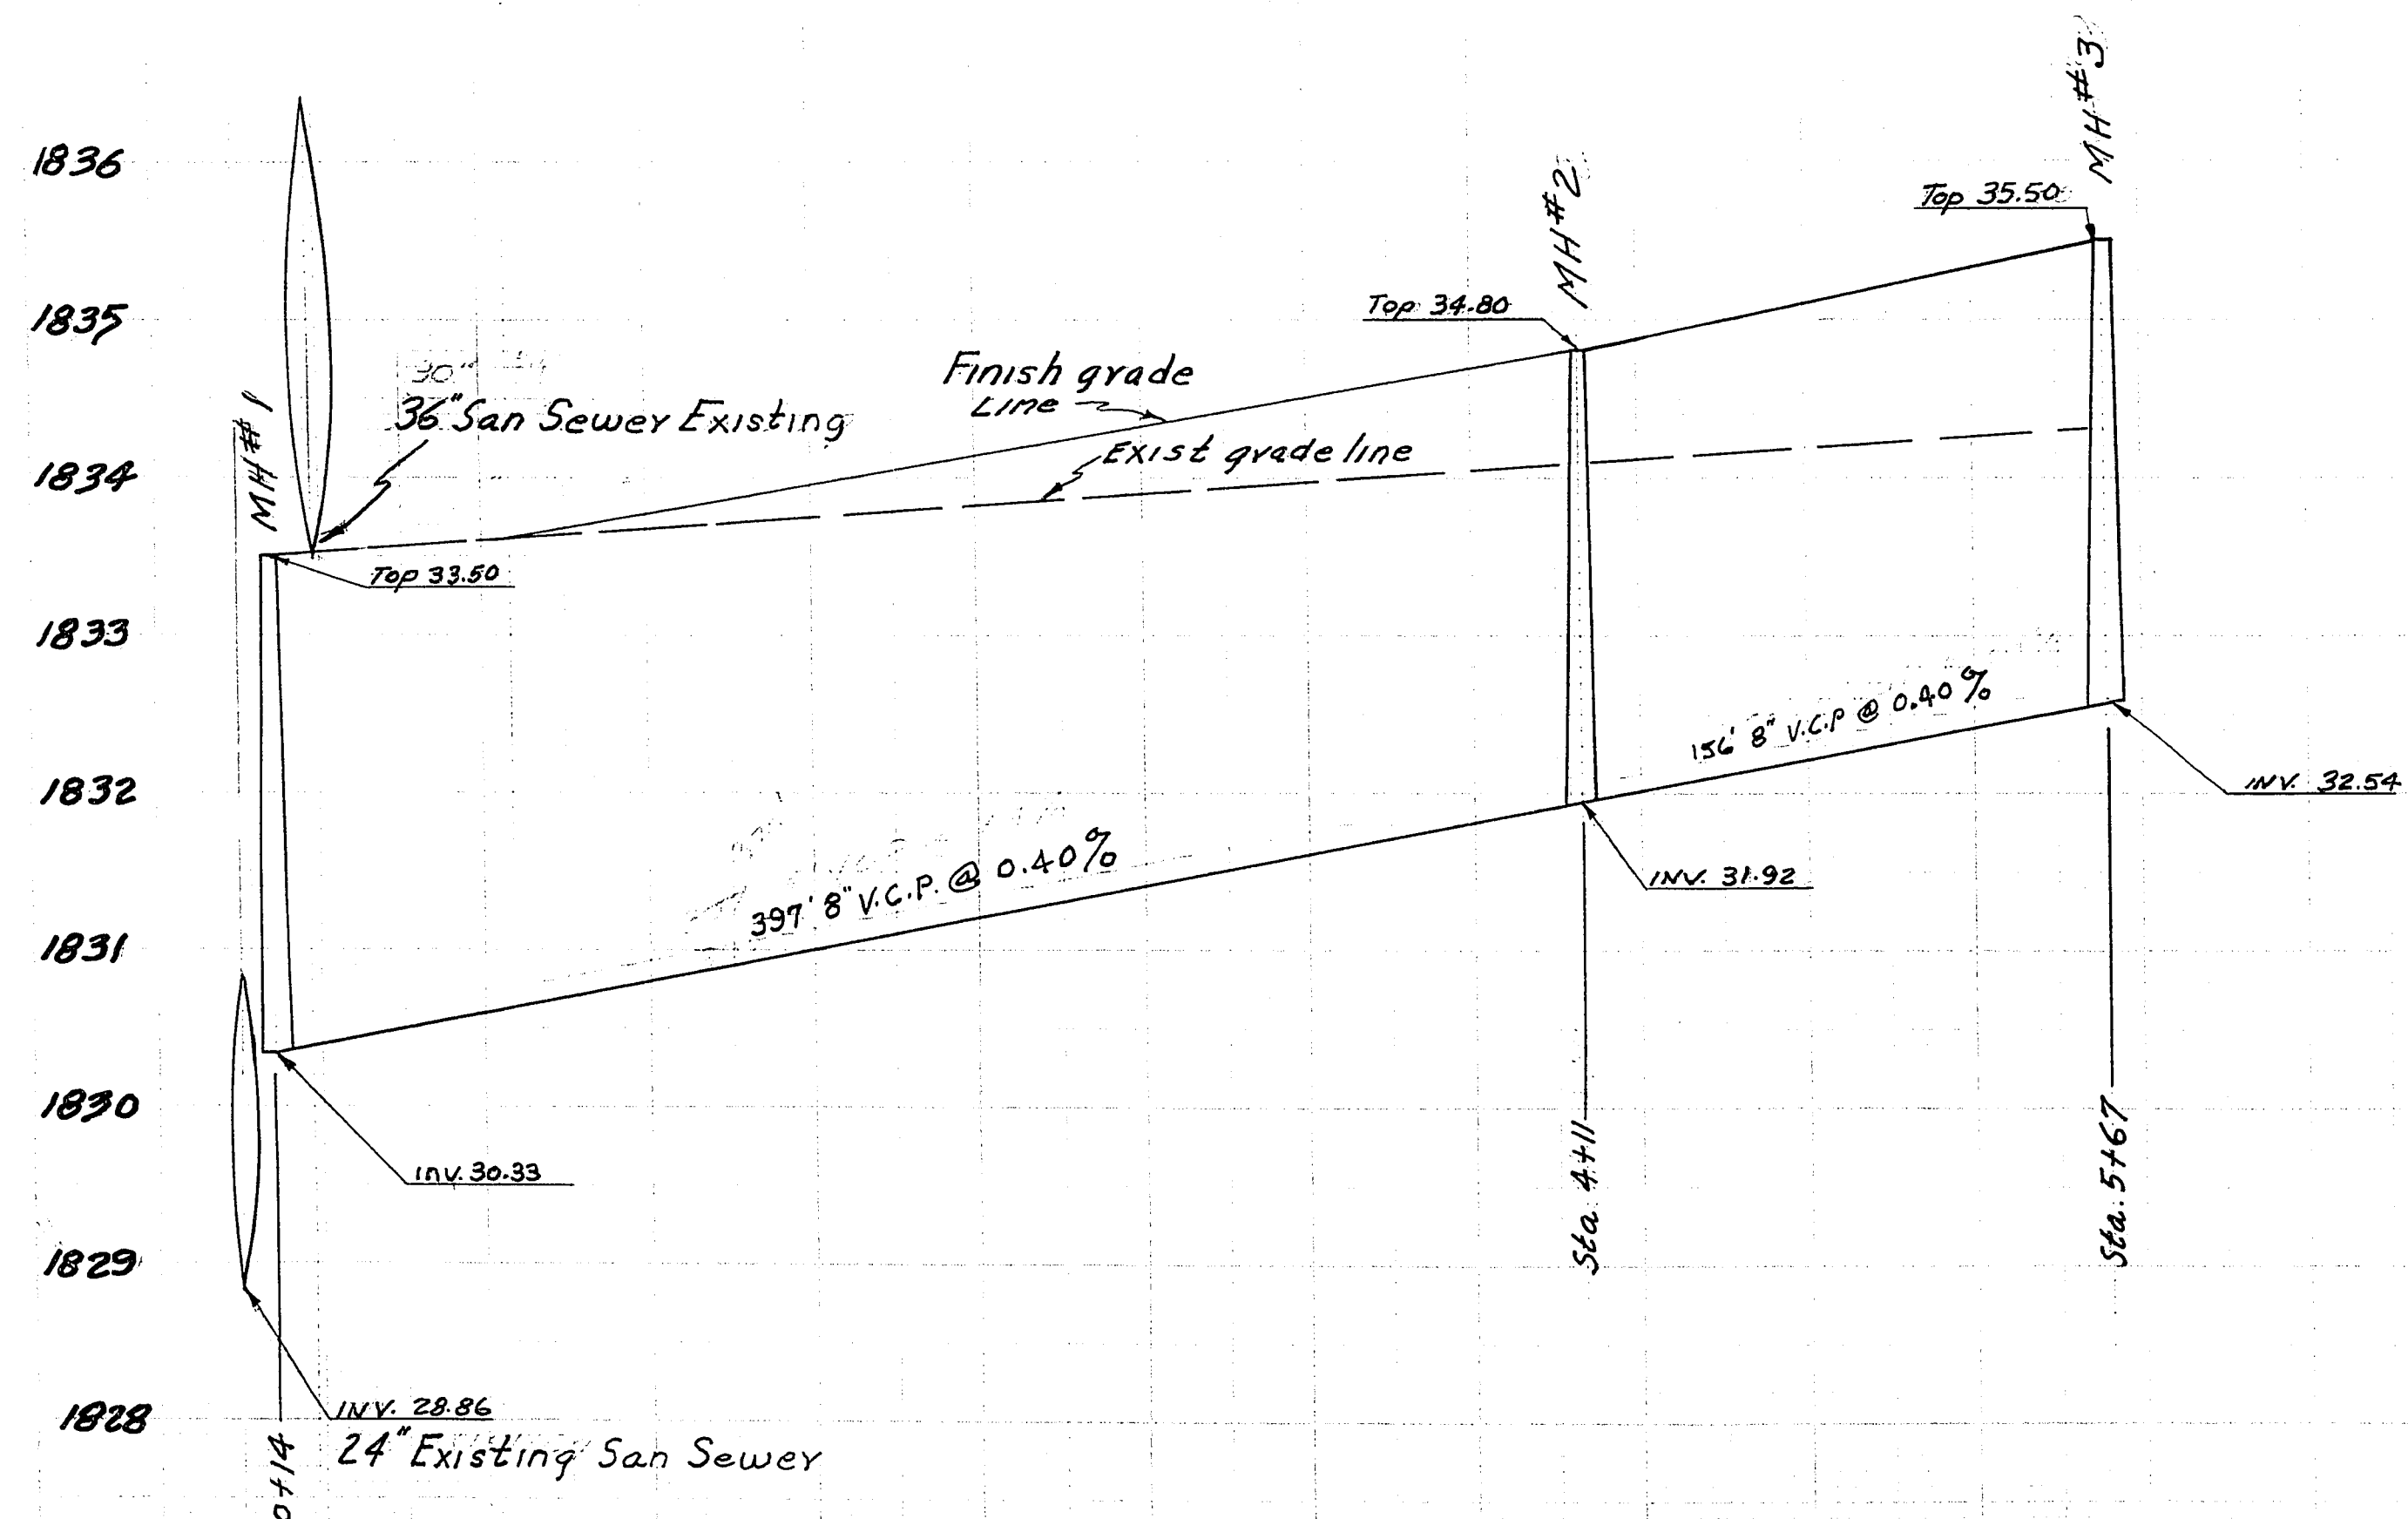
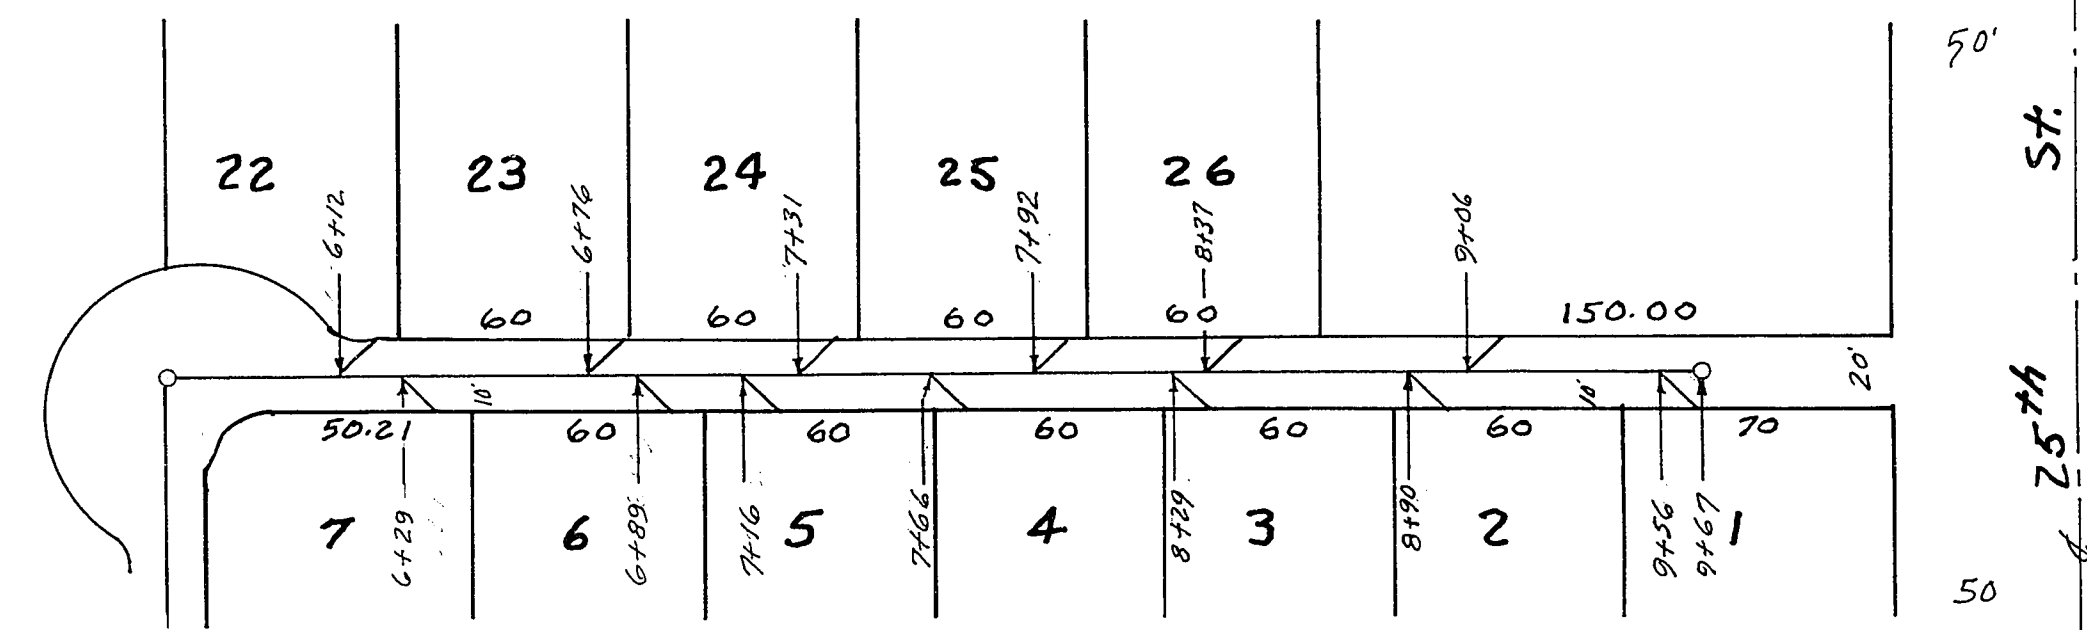
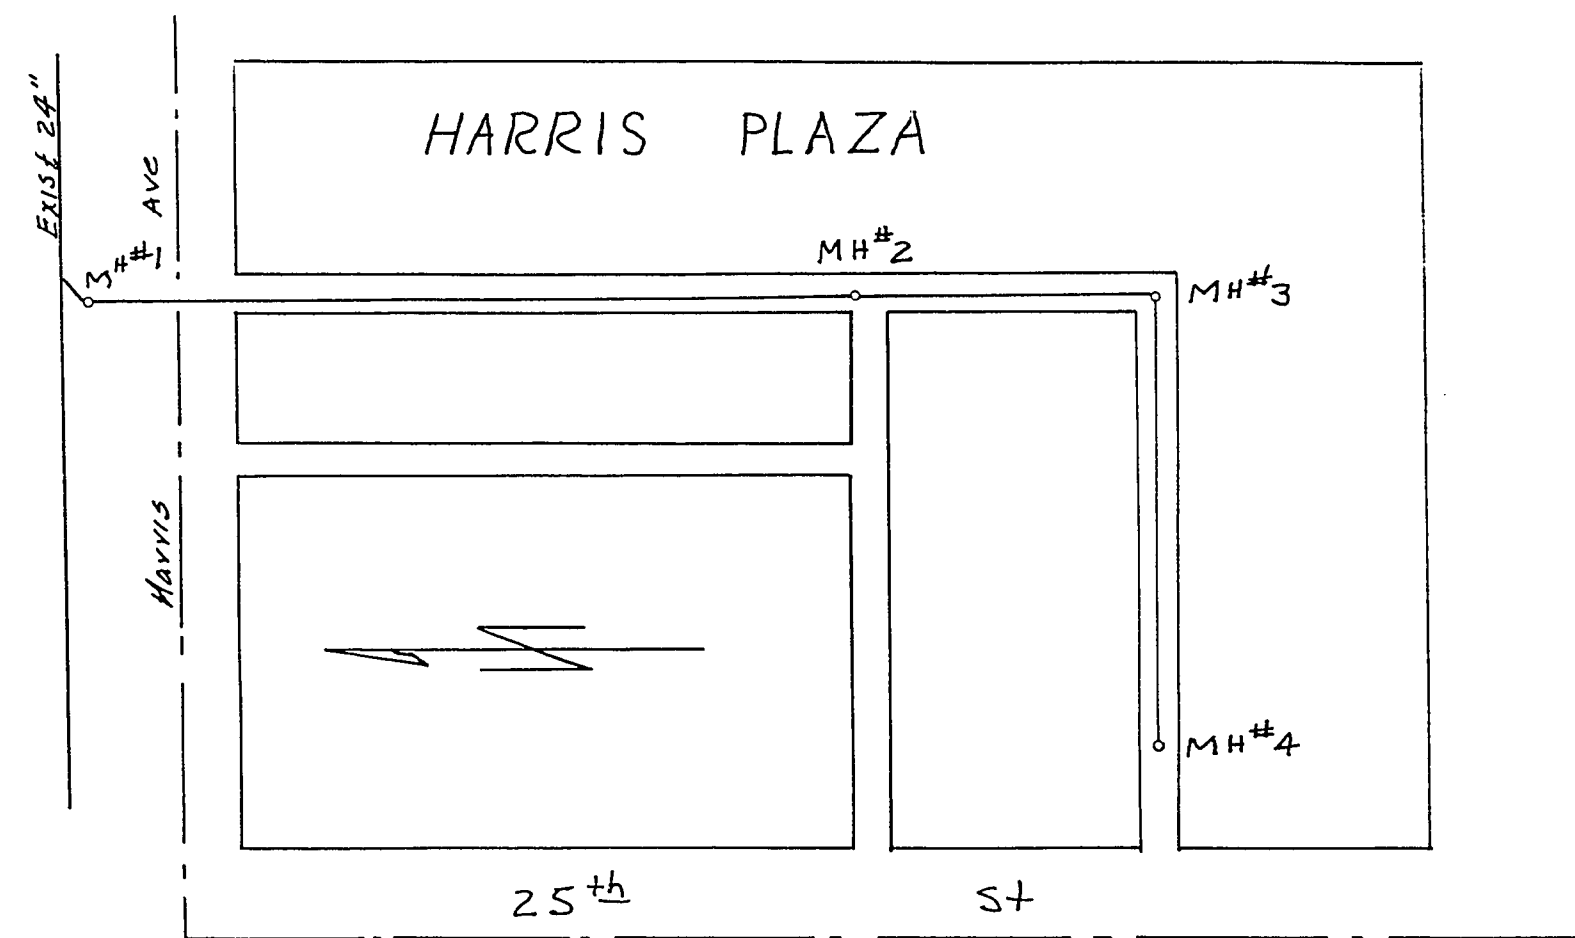


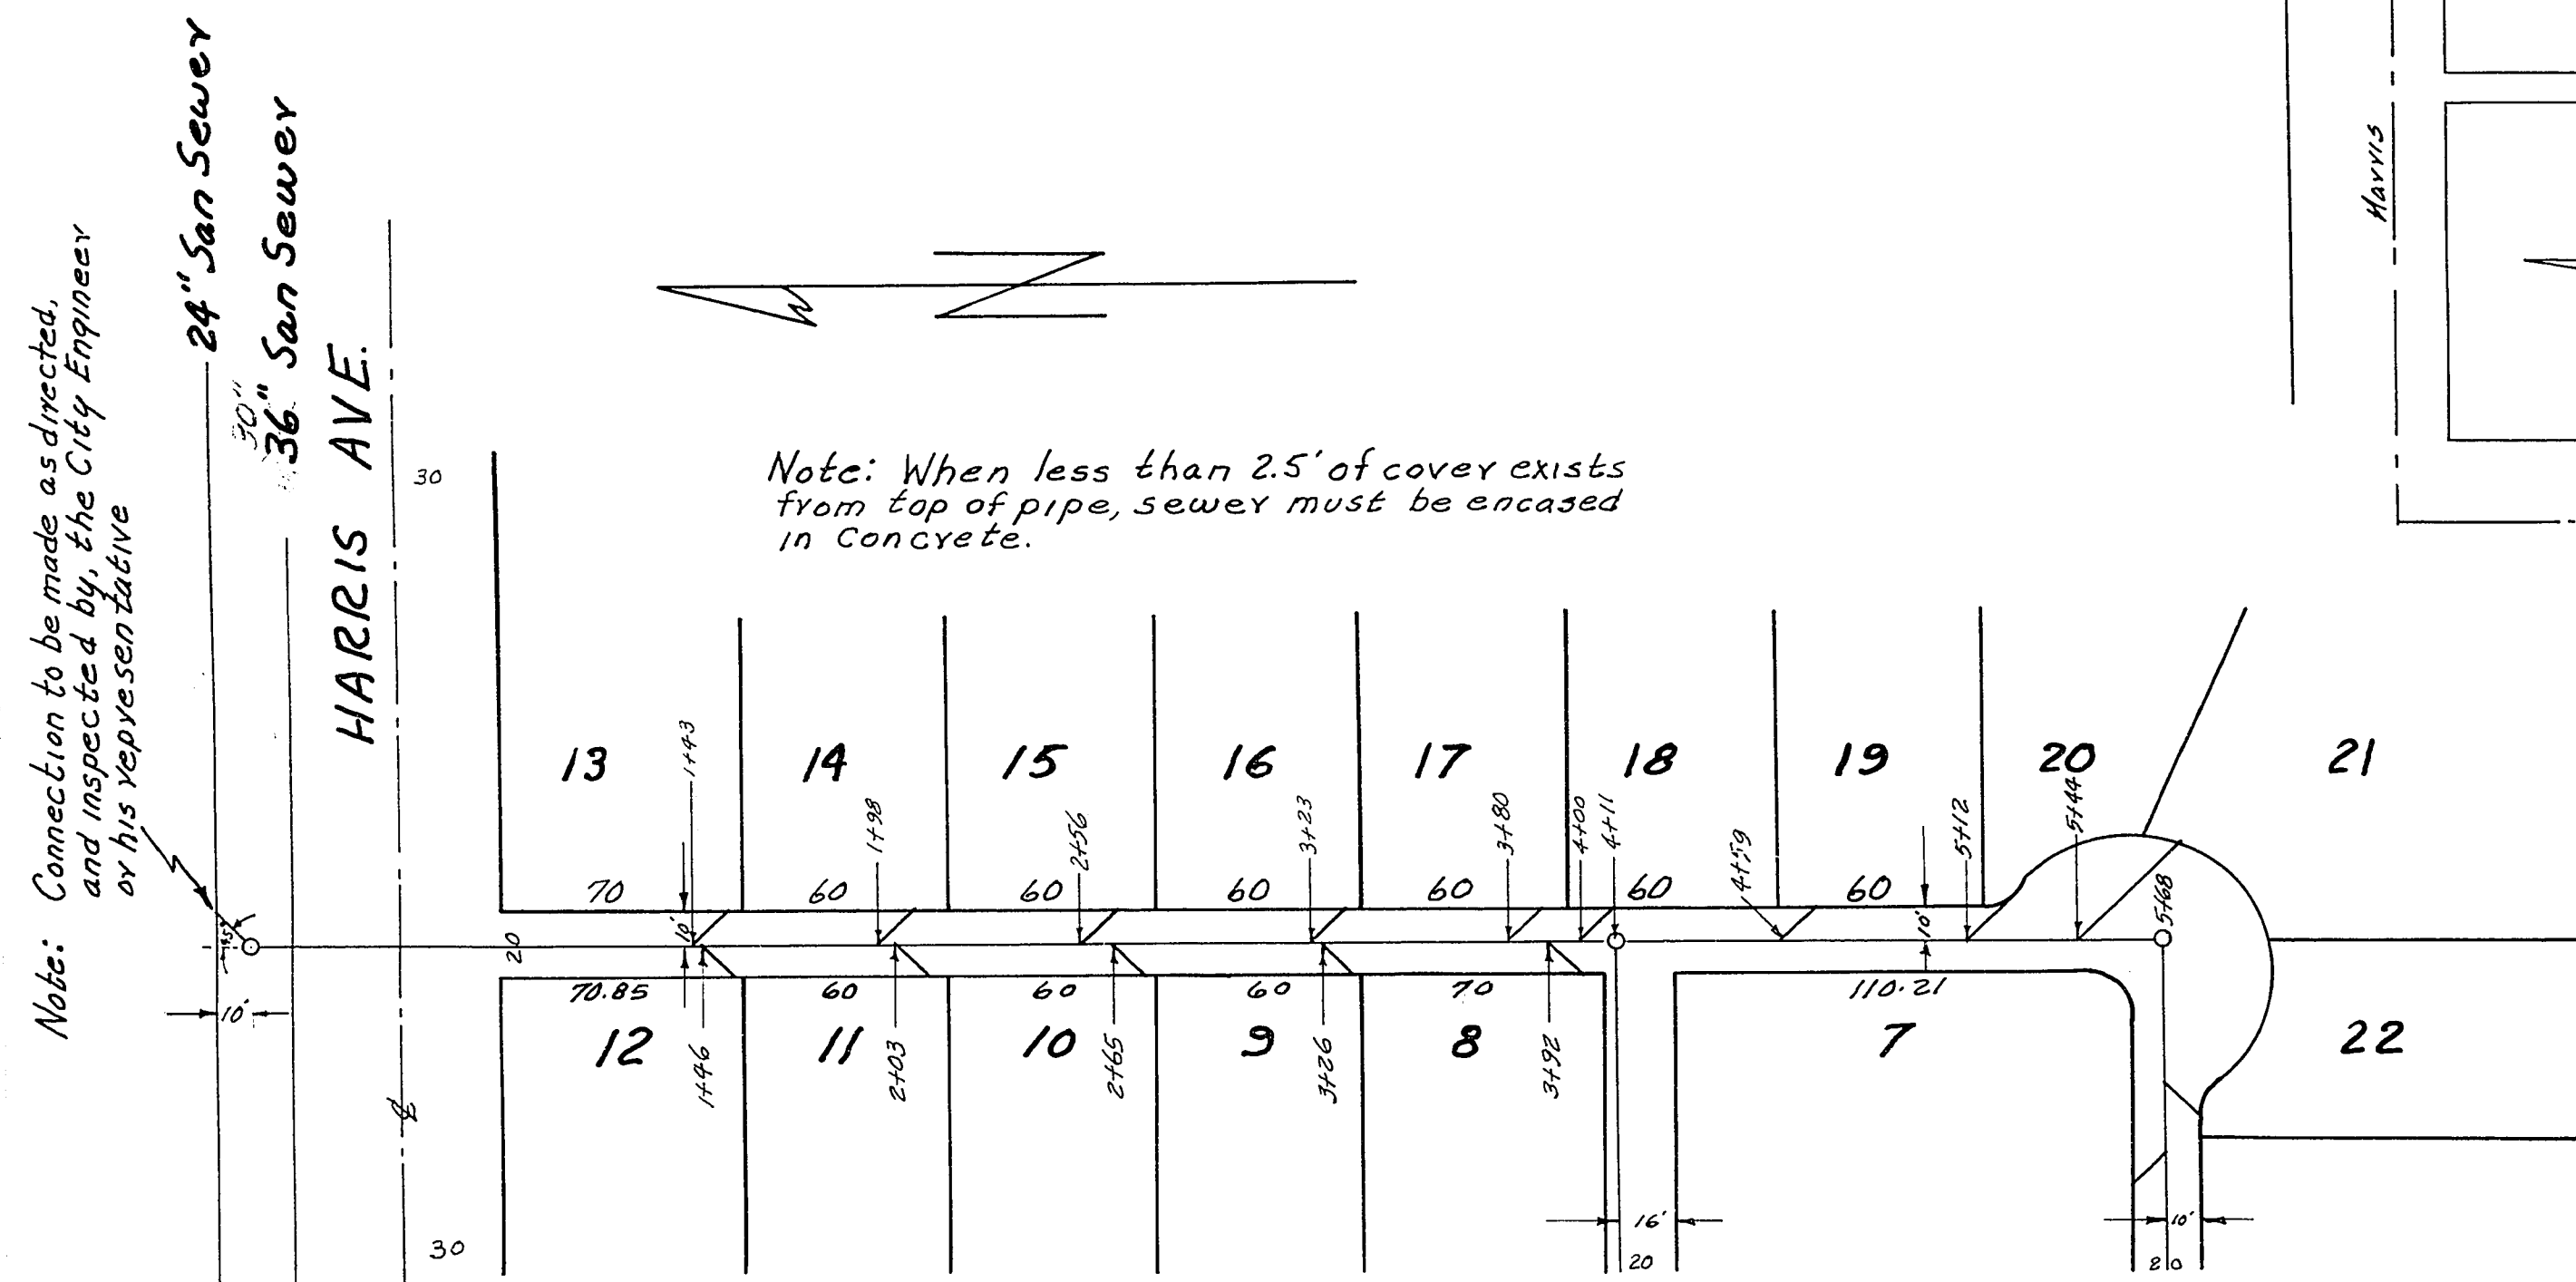

Scale
vert 1" = 1'
Horz 1" = 50'

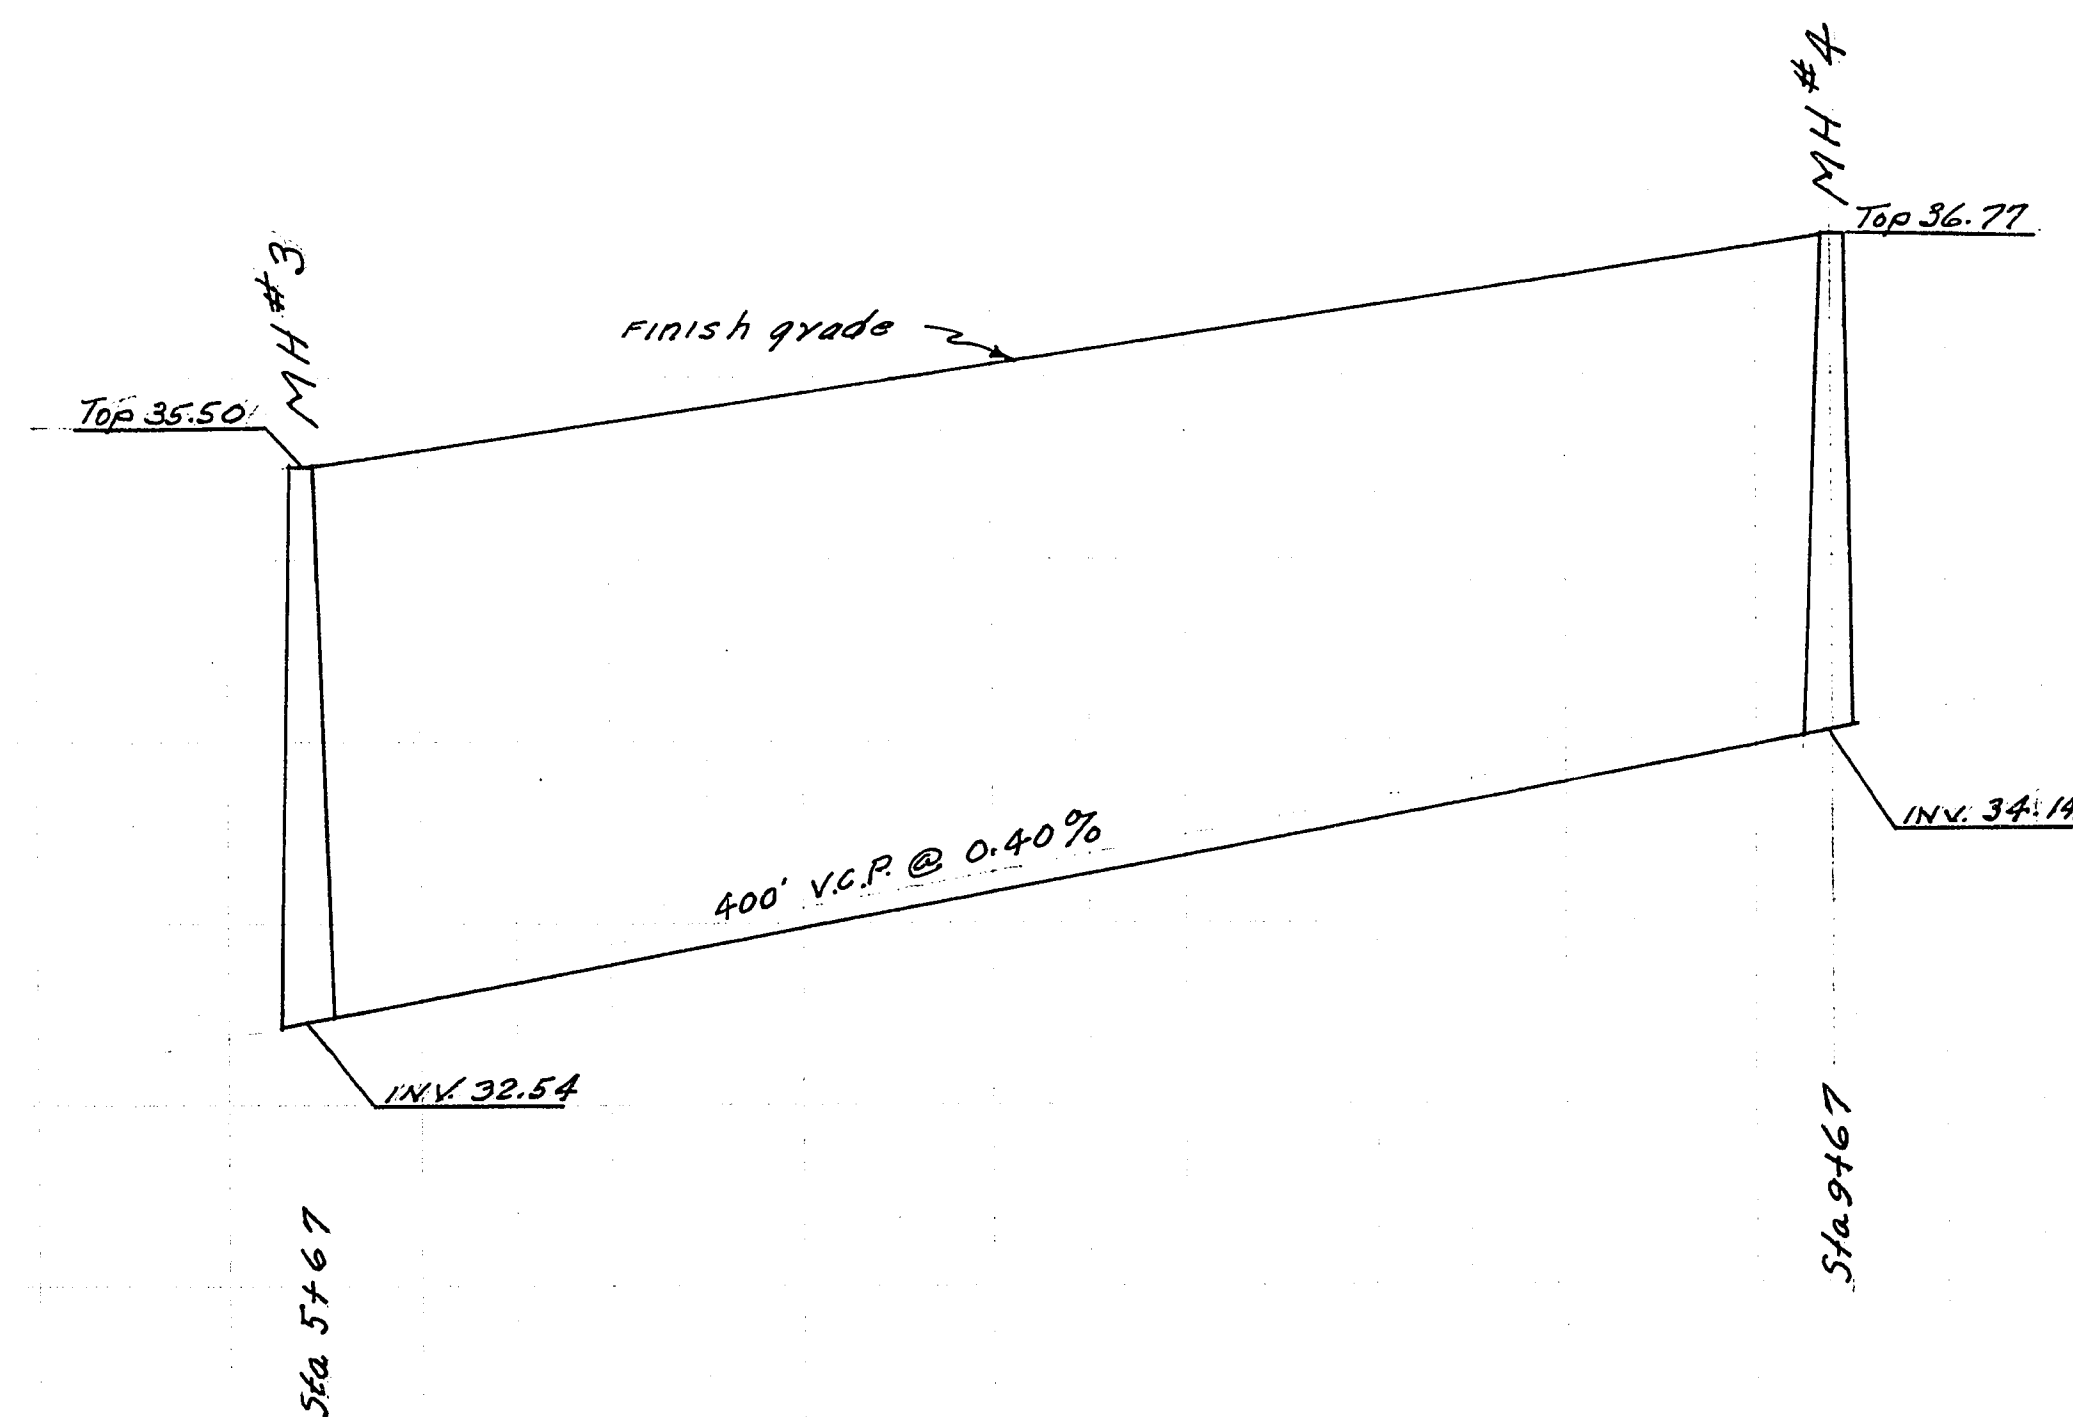

APPROVALS
City of Las Vegas Sanitation

P. P. Jauer
City Engineer

SEWER PLAN
HARRIS PLAZA
25th St. & HARRIS
Langson Construction

307-1294
15-1-5