
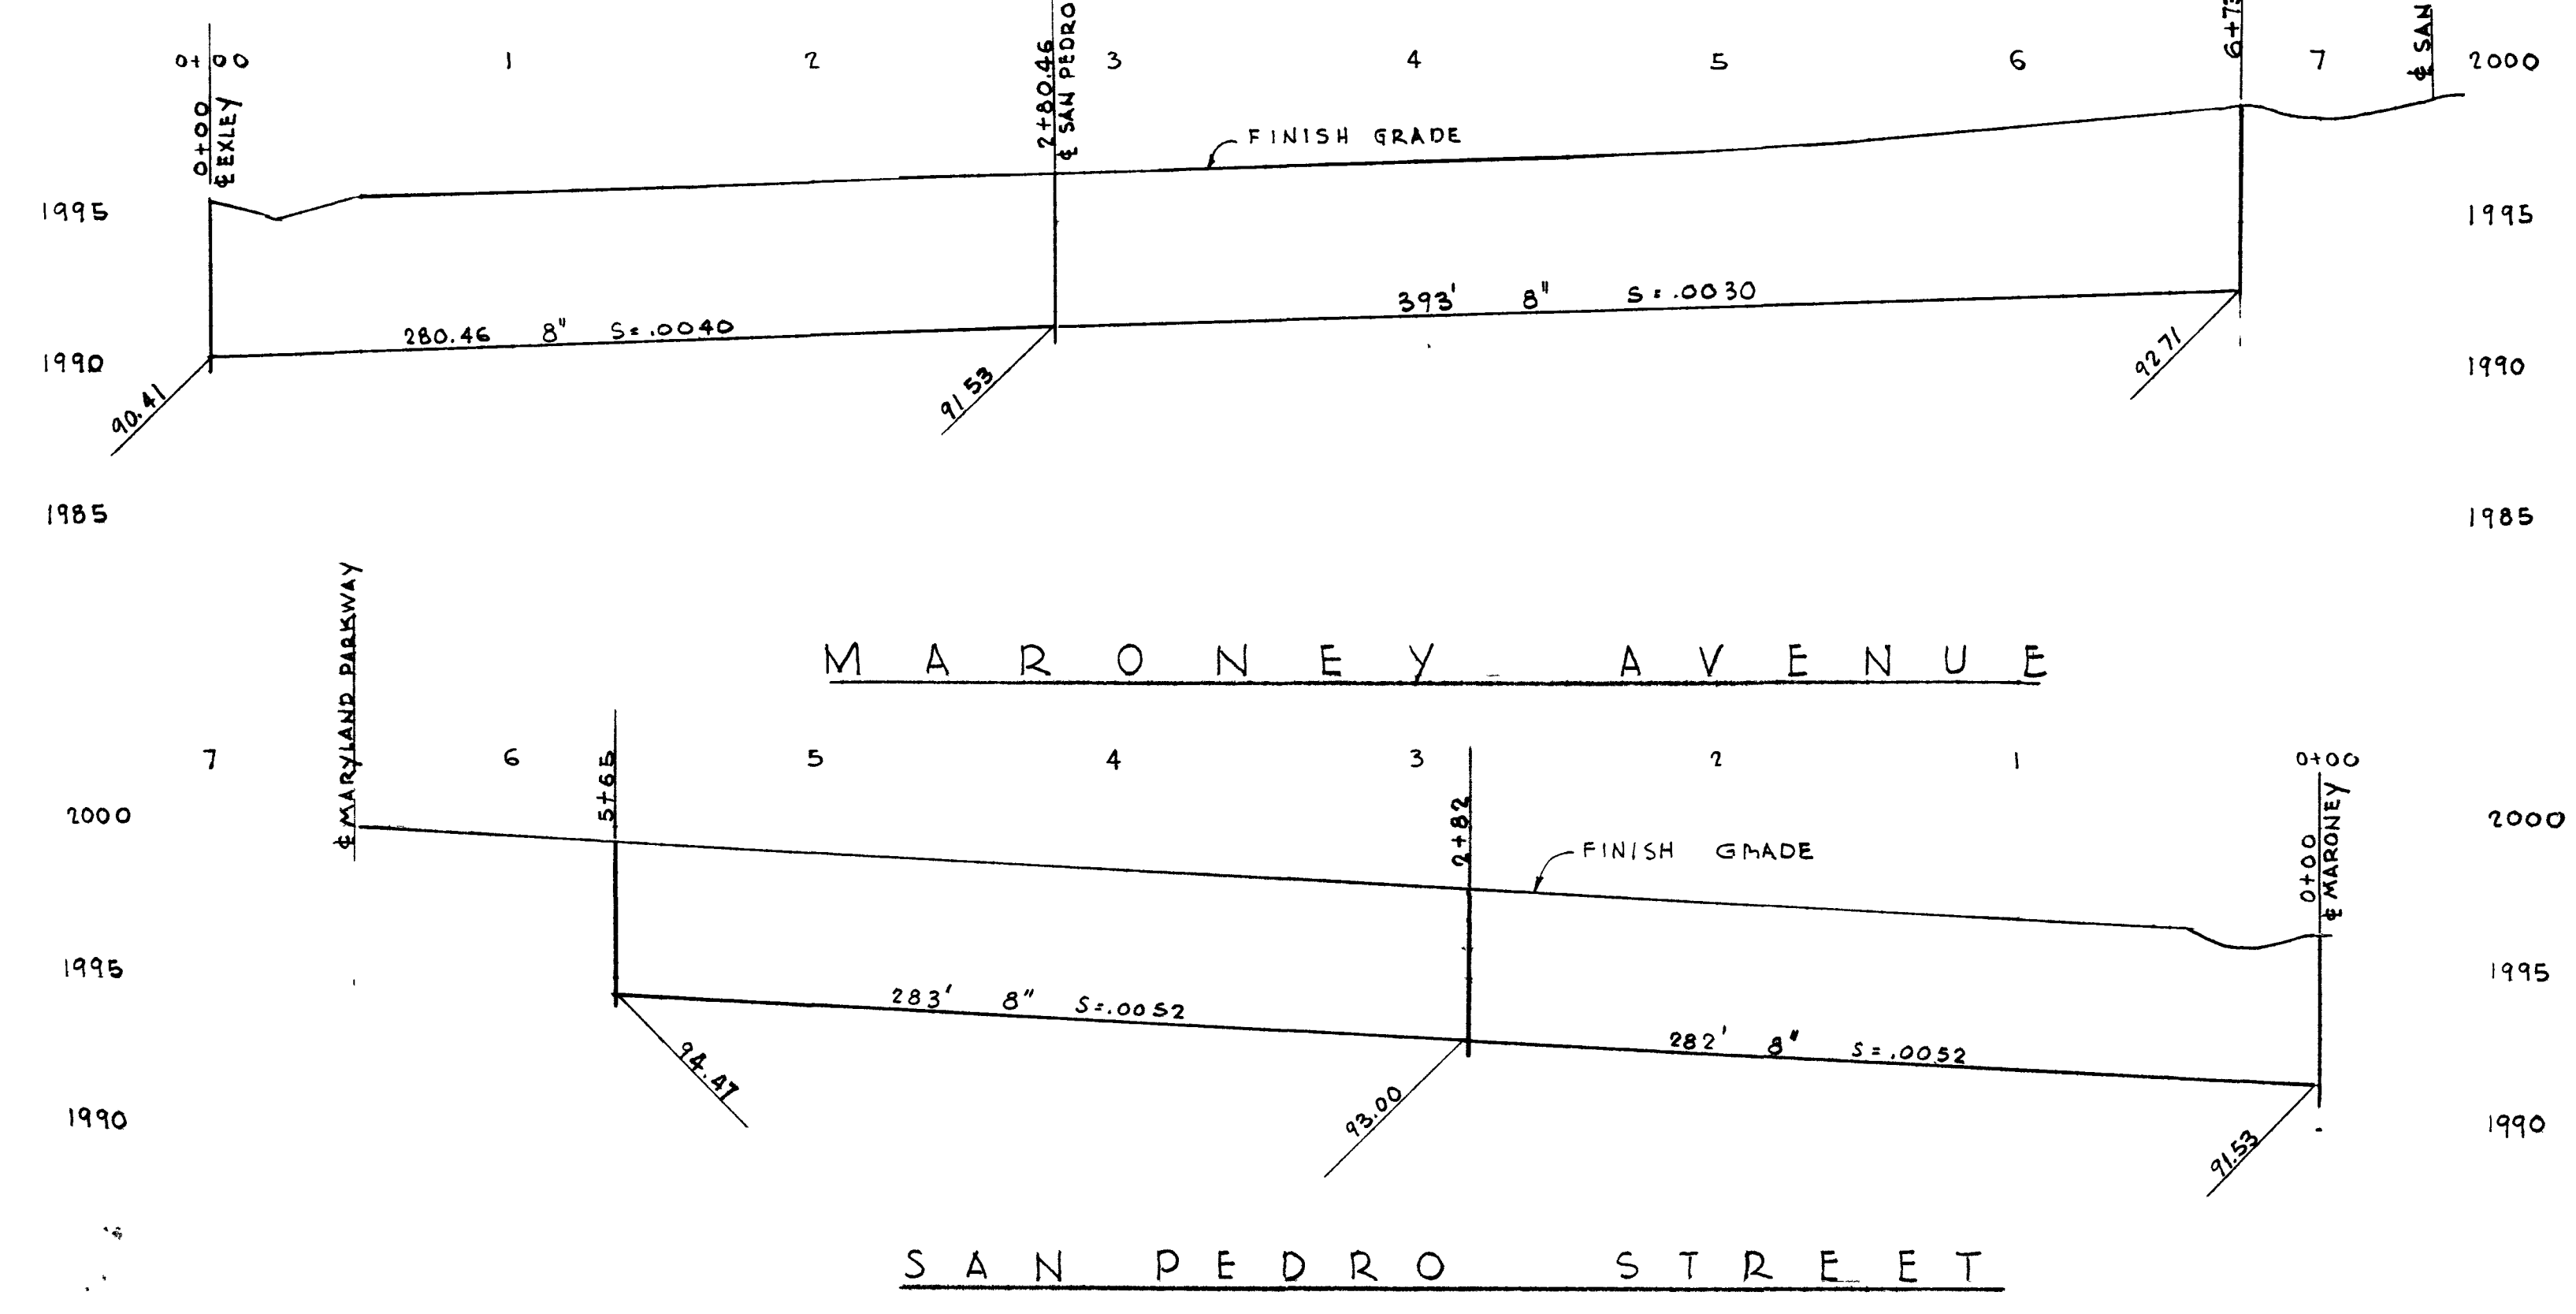




11-7-30

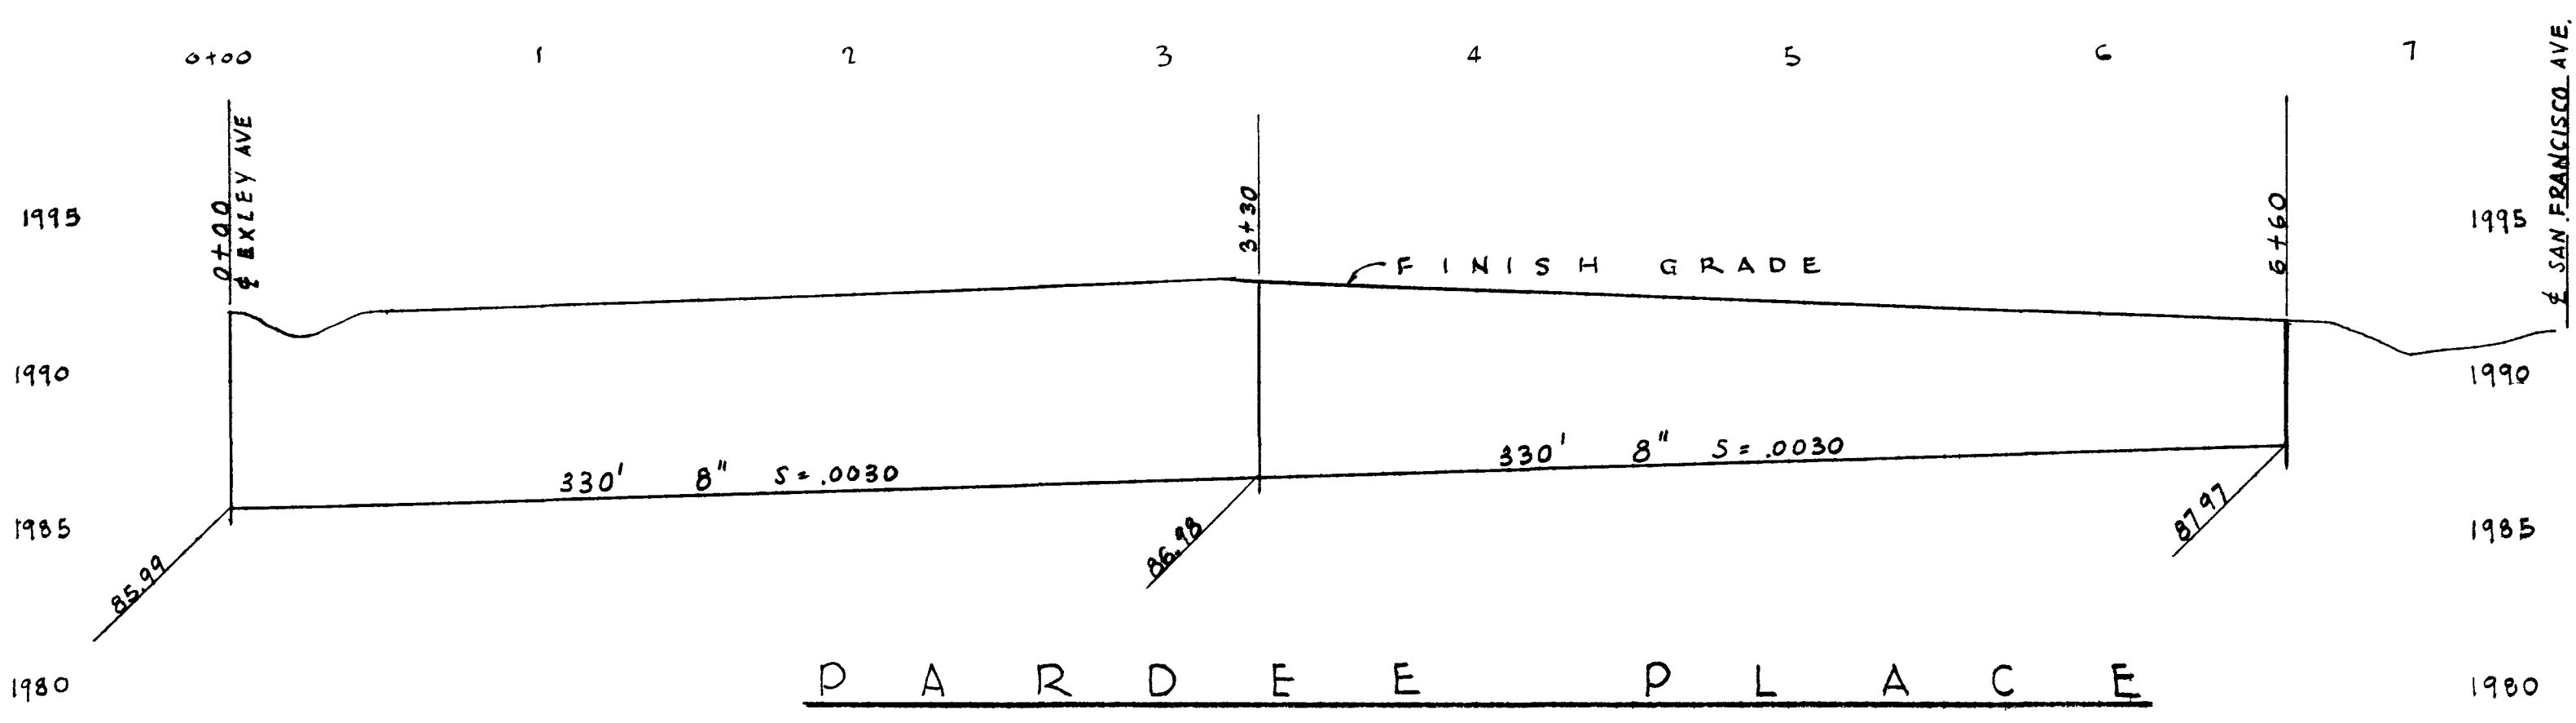

c-3-9		
PROFILE NO. 2		
SEWERAGE SYSTEM		
FROM		
FRANCISCO PARK #1		
CITY OF LAS VEGAS, NEVADA		
SCALE	PERLITER & SOMING	DRAWG. NO.
1" = 20'	ENGINEERS	3
DATE		OF 3
OCT, 1993	448 S. HILL LOS ANGELES	

4390 307Y-7440-1

11-7-30

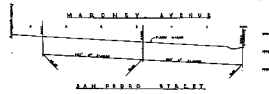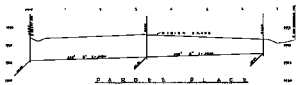

PROFILE NO. 1
 SEWERAGE SYSTEM
 FRANCISCO PARK
 CITY OF SAN FRANCISCO
 ENGINEER
 3
 3

11-7-30