

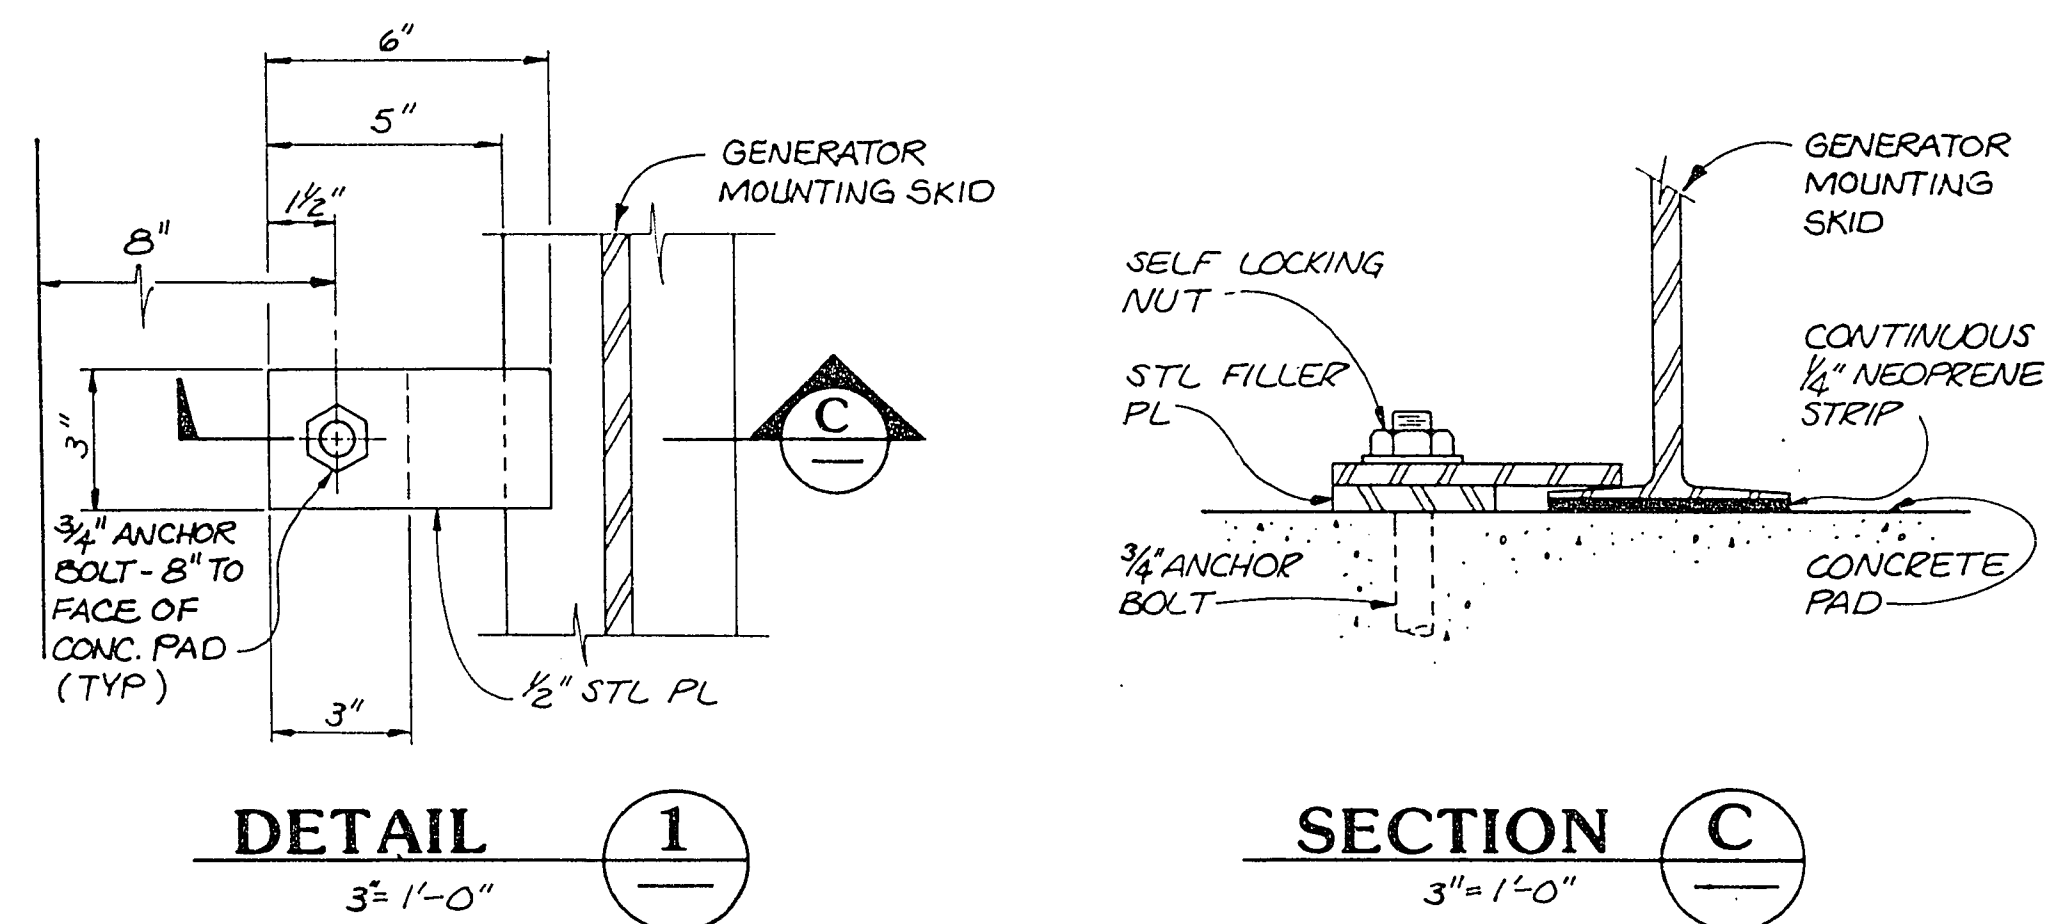
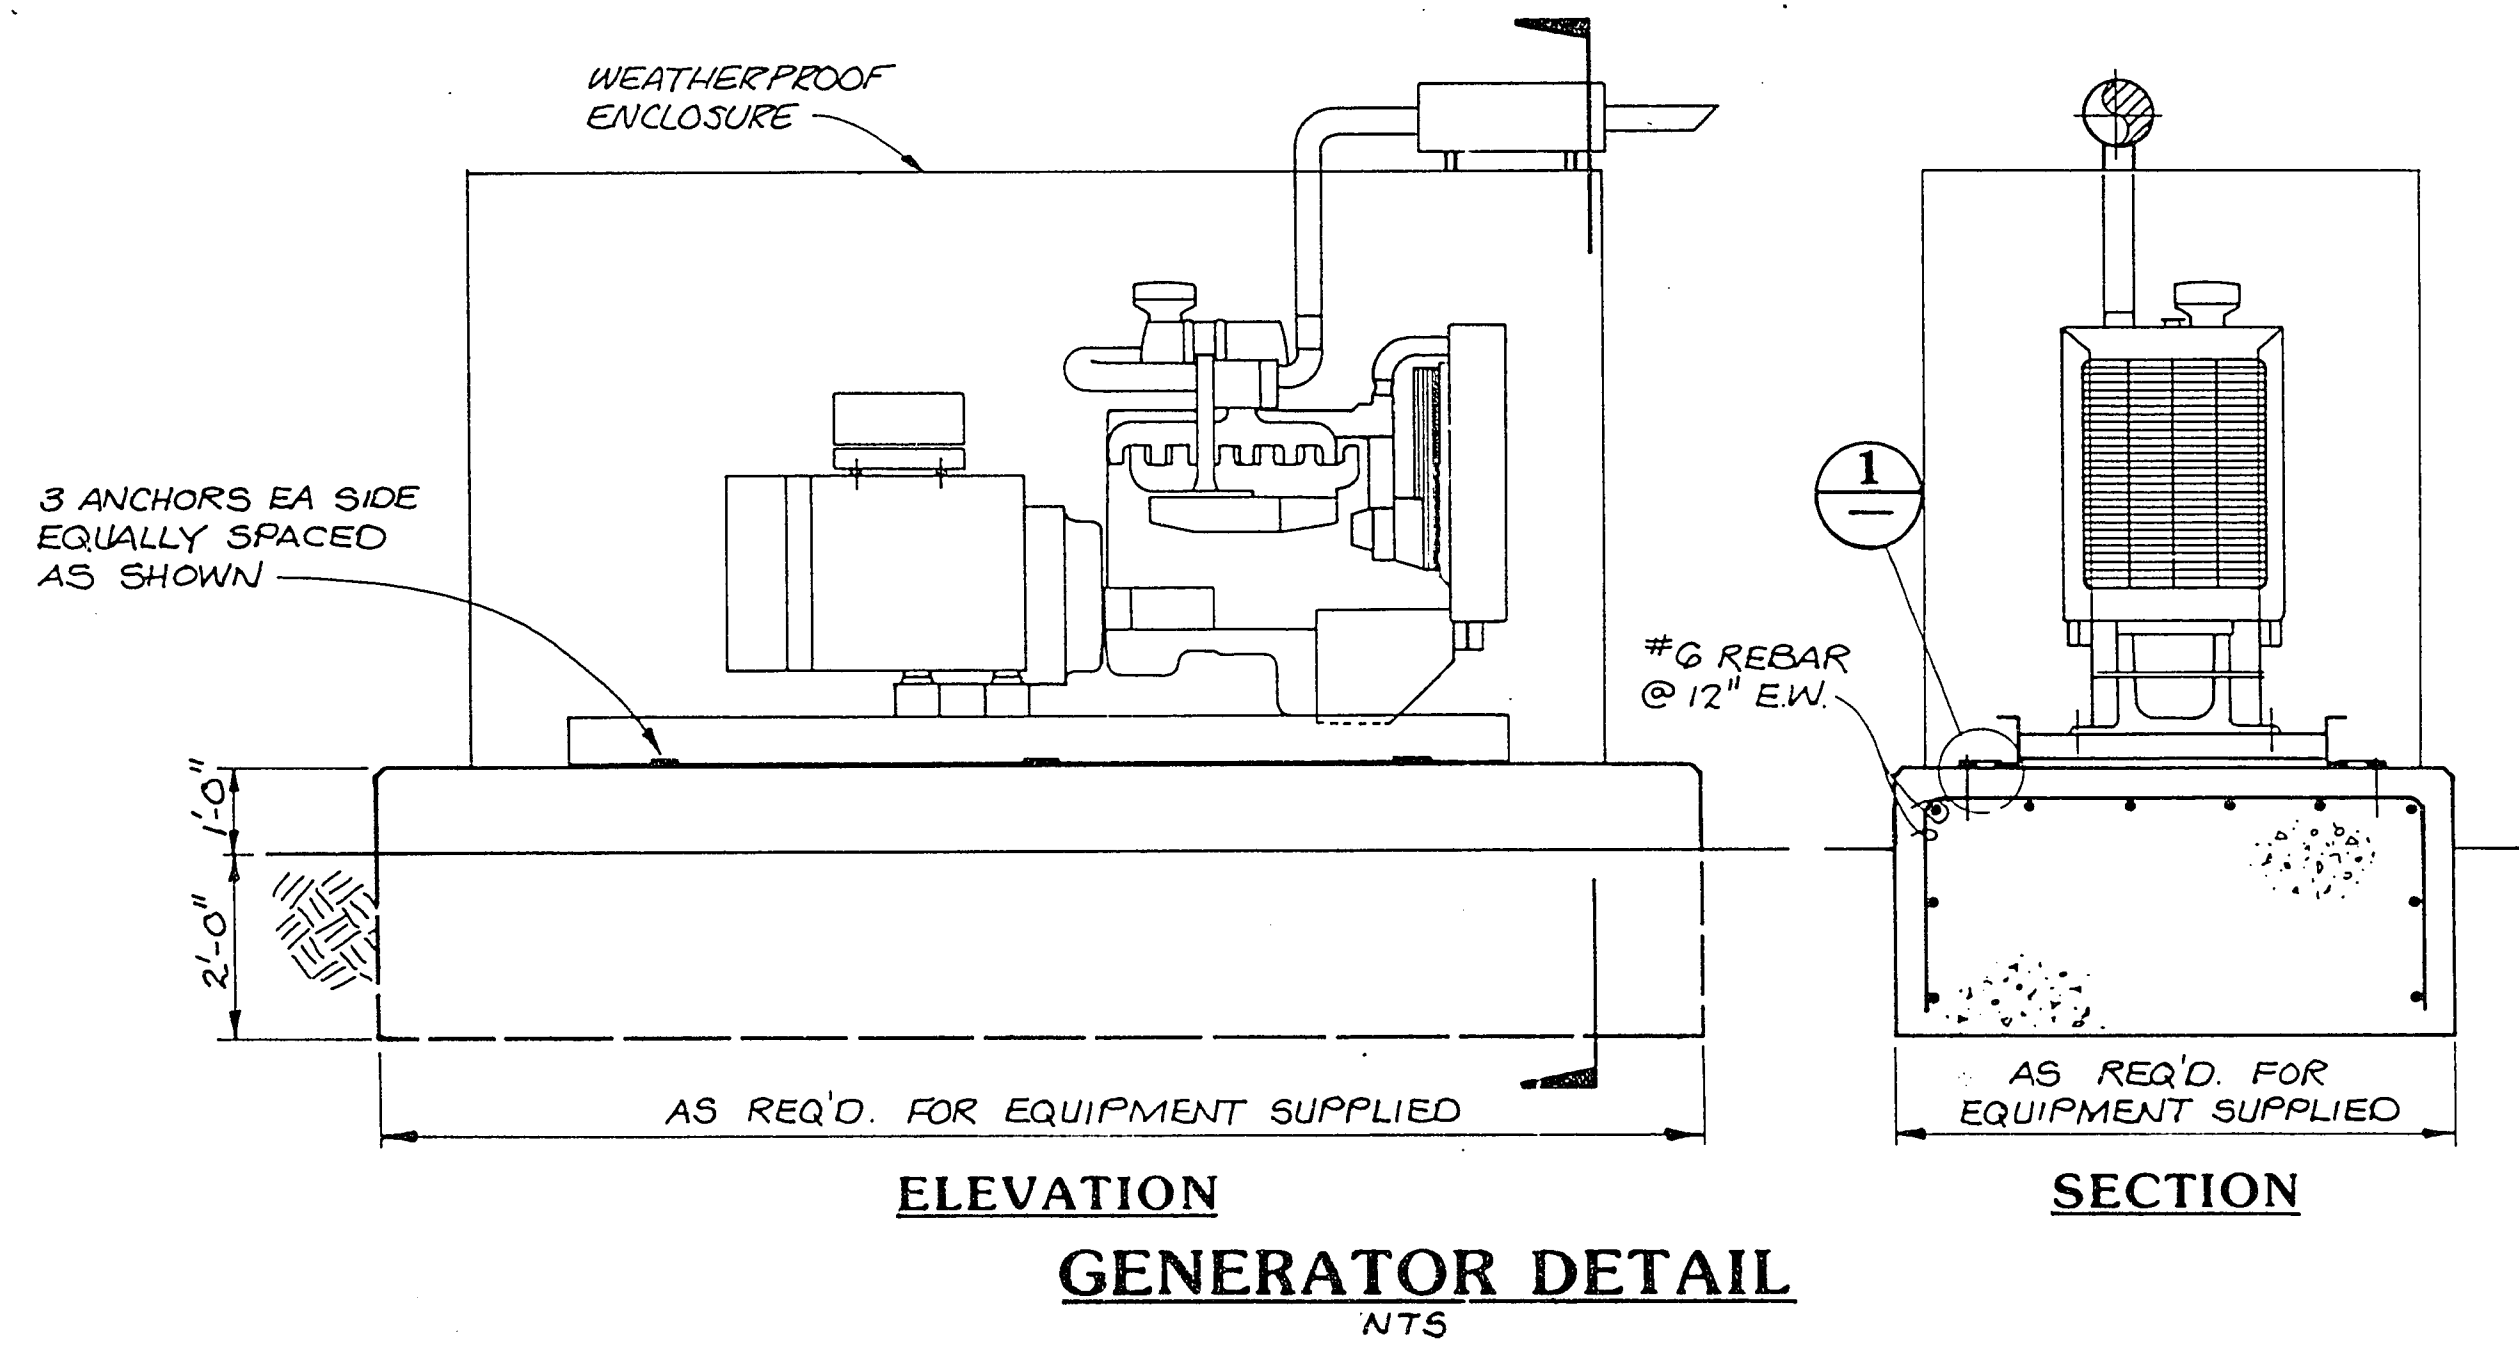


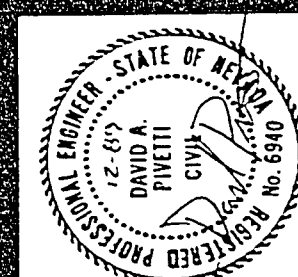

CULP • WESNER • CULP
CONSULTING ENGINEERS
CAMERON PARK CA
DENVER CO
SANTA ANA CA
EDMONDS WA

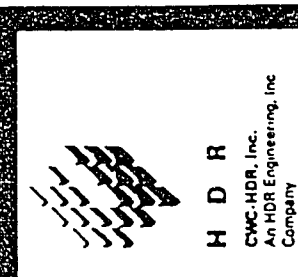

Job No. 740.14
Designed DAP
Drawn BAD
Checked DJR
Approved DAP
Date 12/9/88

No.	By	Revision Description	Date
1			
2			
3			
4			
5			
6			
7			
8			
9			
10			

BAR IS ONE INCH
ON ORIGINAL
DRAWING

City of Las Vegas
WASTEWATER TREATMENT PLANT
Contract No. 4
Chlorine Feed

GENERATOR
PLAN, SECTIONS & DETAILS

Sheet 28
M-11
of 38

7-1-70 3/1/28