
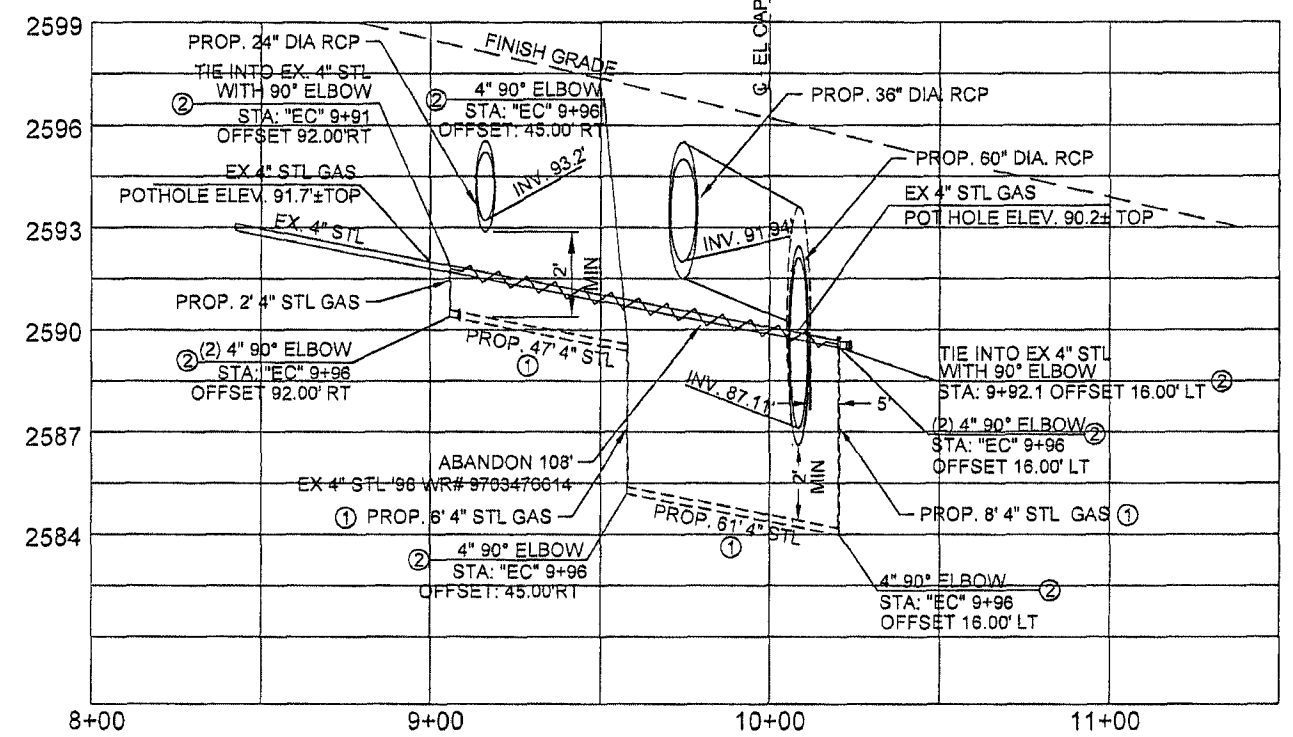
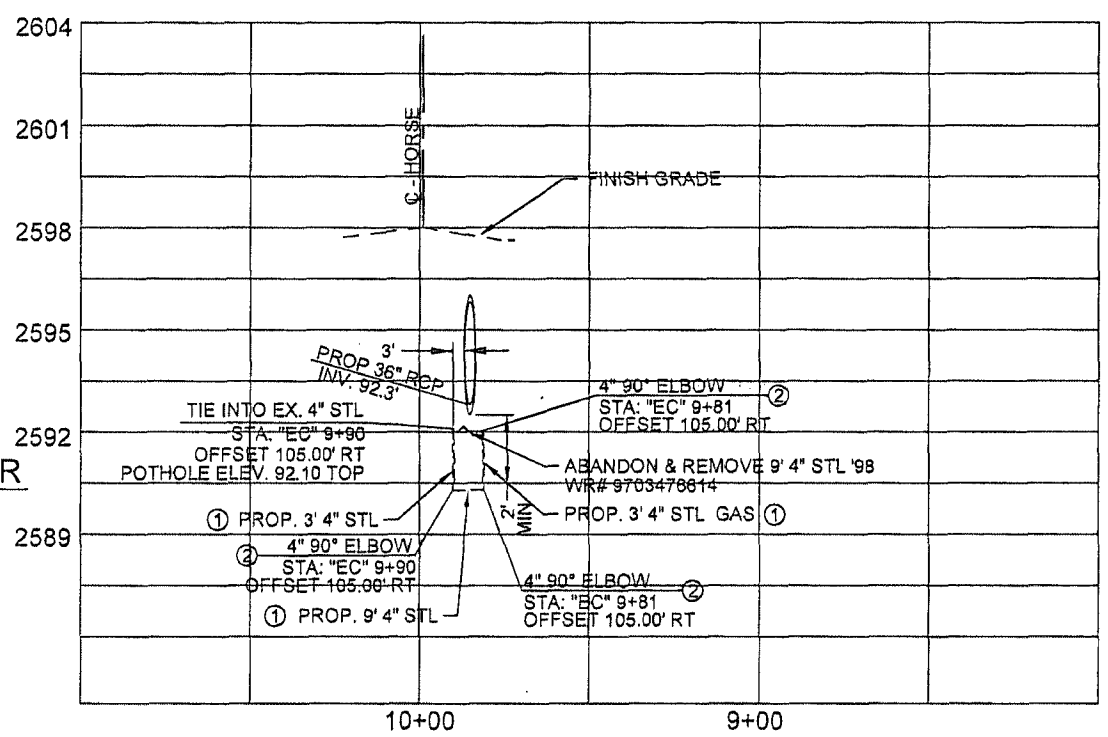
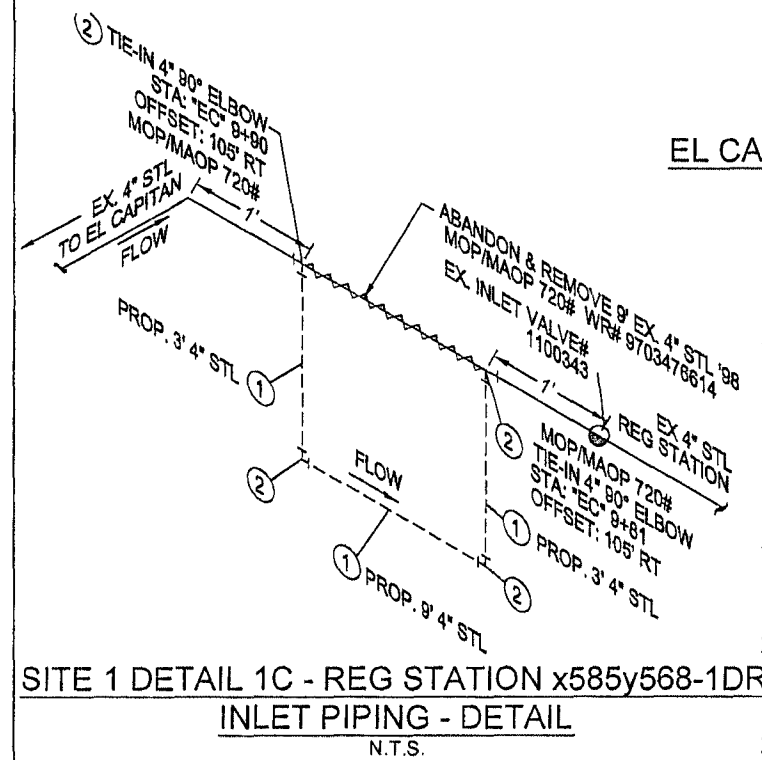
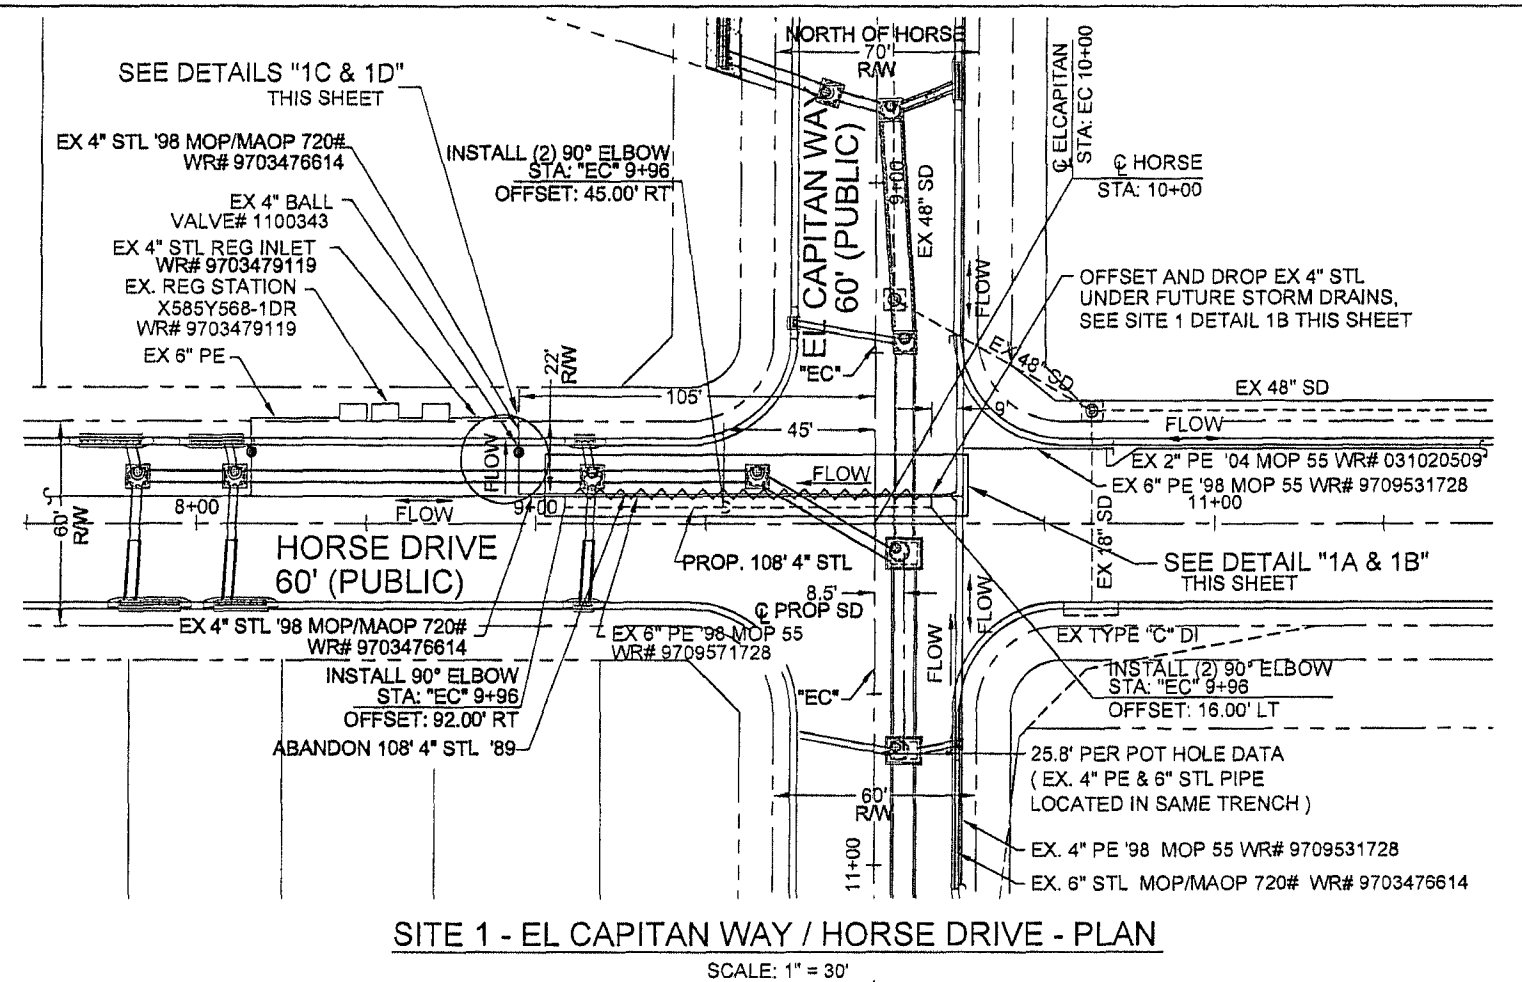


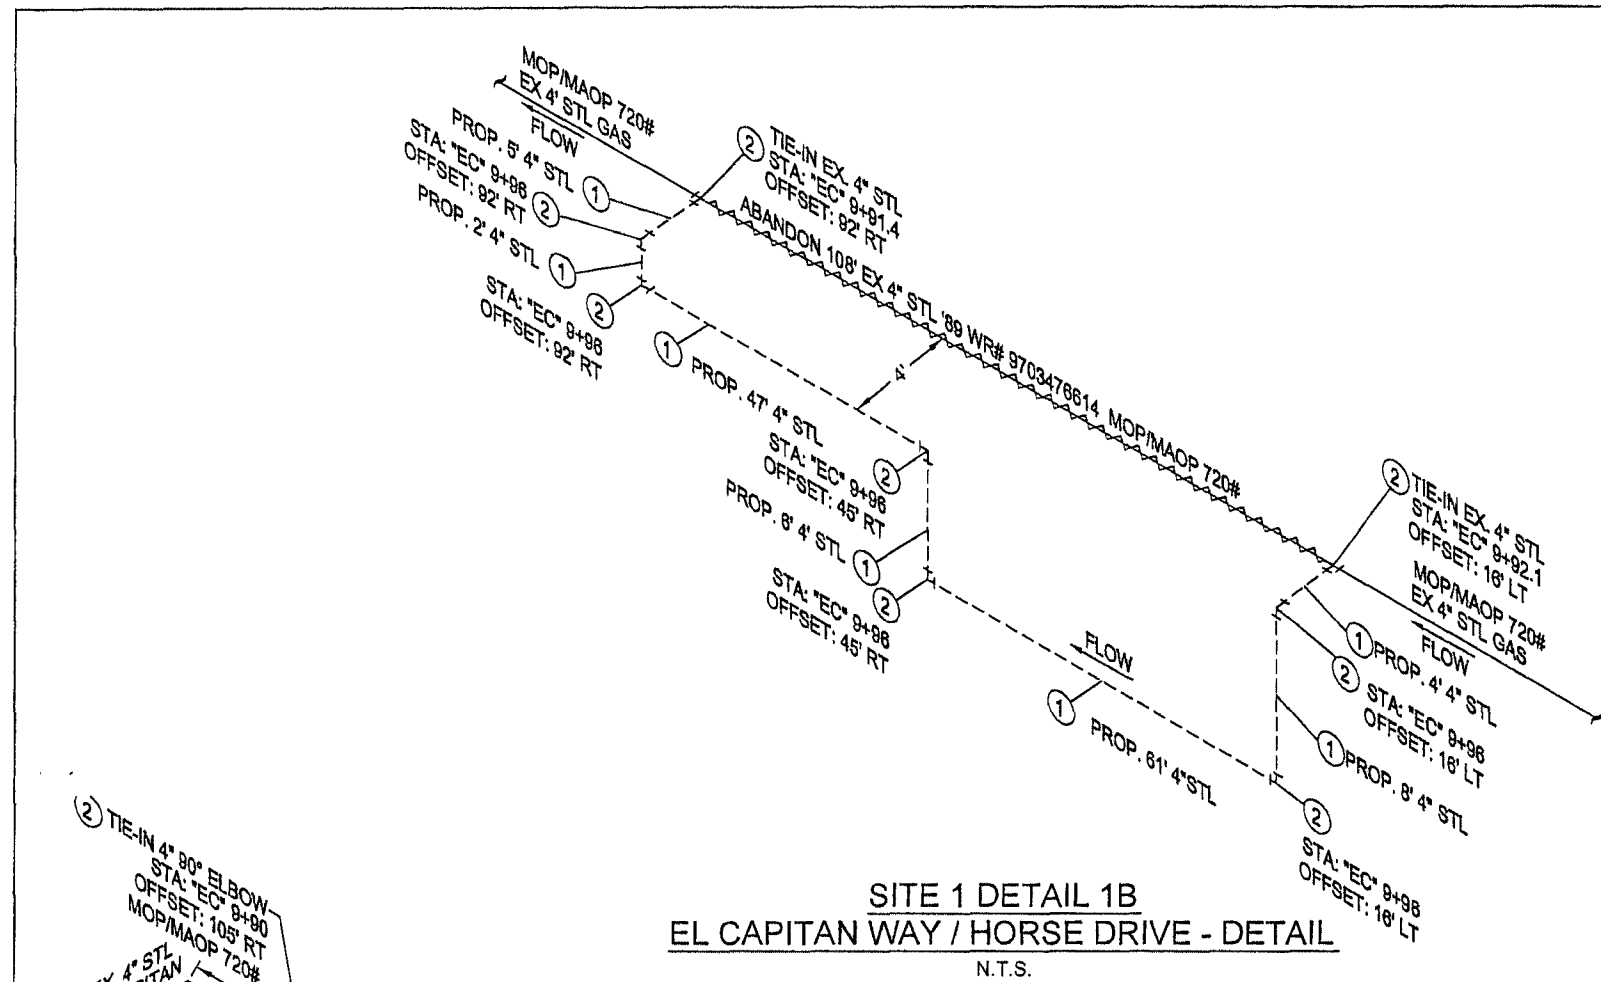

CALL BEFORE YOU DIG
Avoid cutting underground utility lines. It's costly.

CALL 811

OR
1-800-227-2600
AND
CLARK COUNTY TRAFFIC OPERATIONS
1-702-455-7544

"CAUTION"
CALL SOUTHWEST GAS
AT 365-2296 FOR STANDBY
WHEN EXCAVATING OVER
OR NEAR HIGH PRESSURE
GASLINES

--	--	