


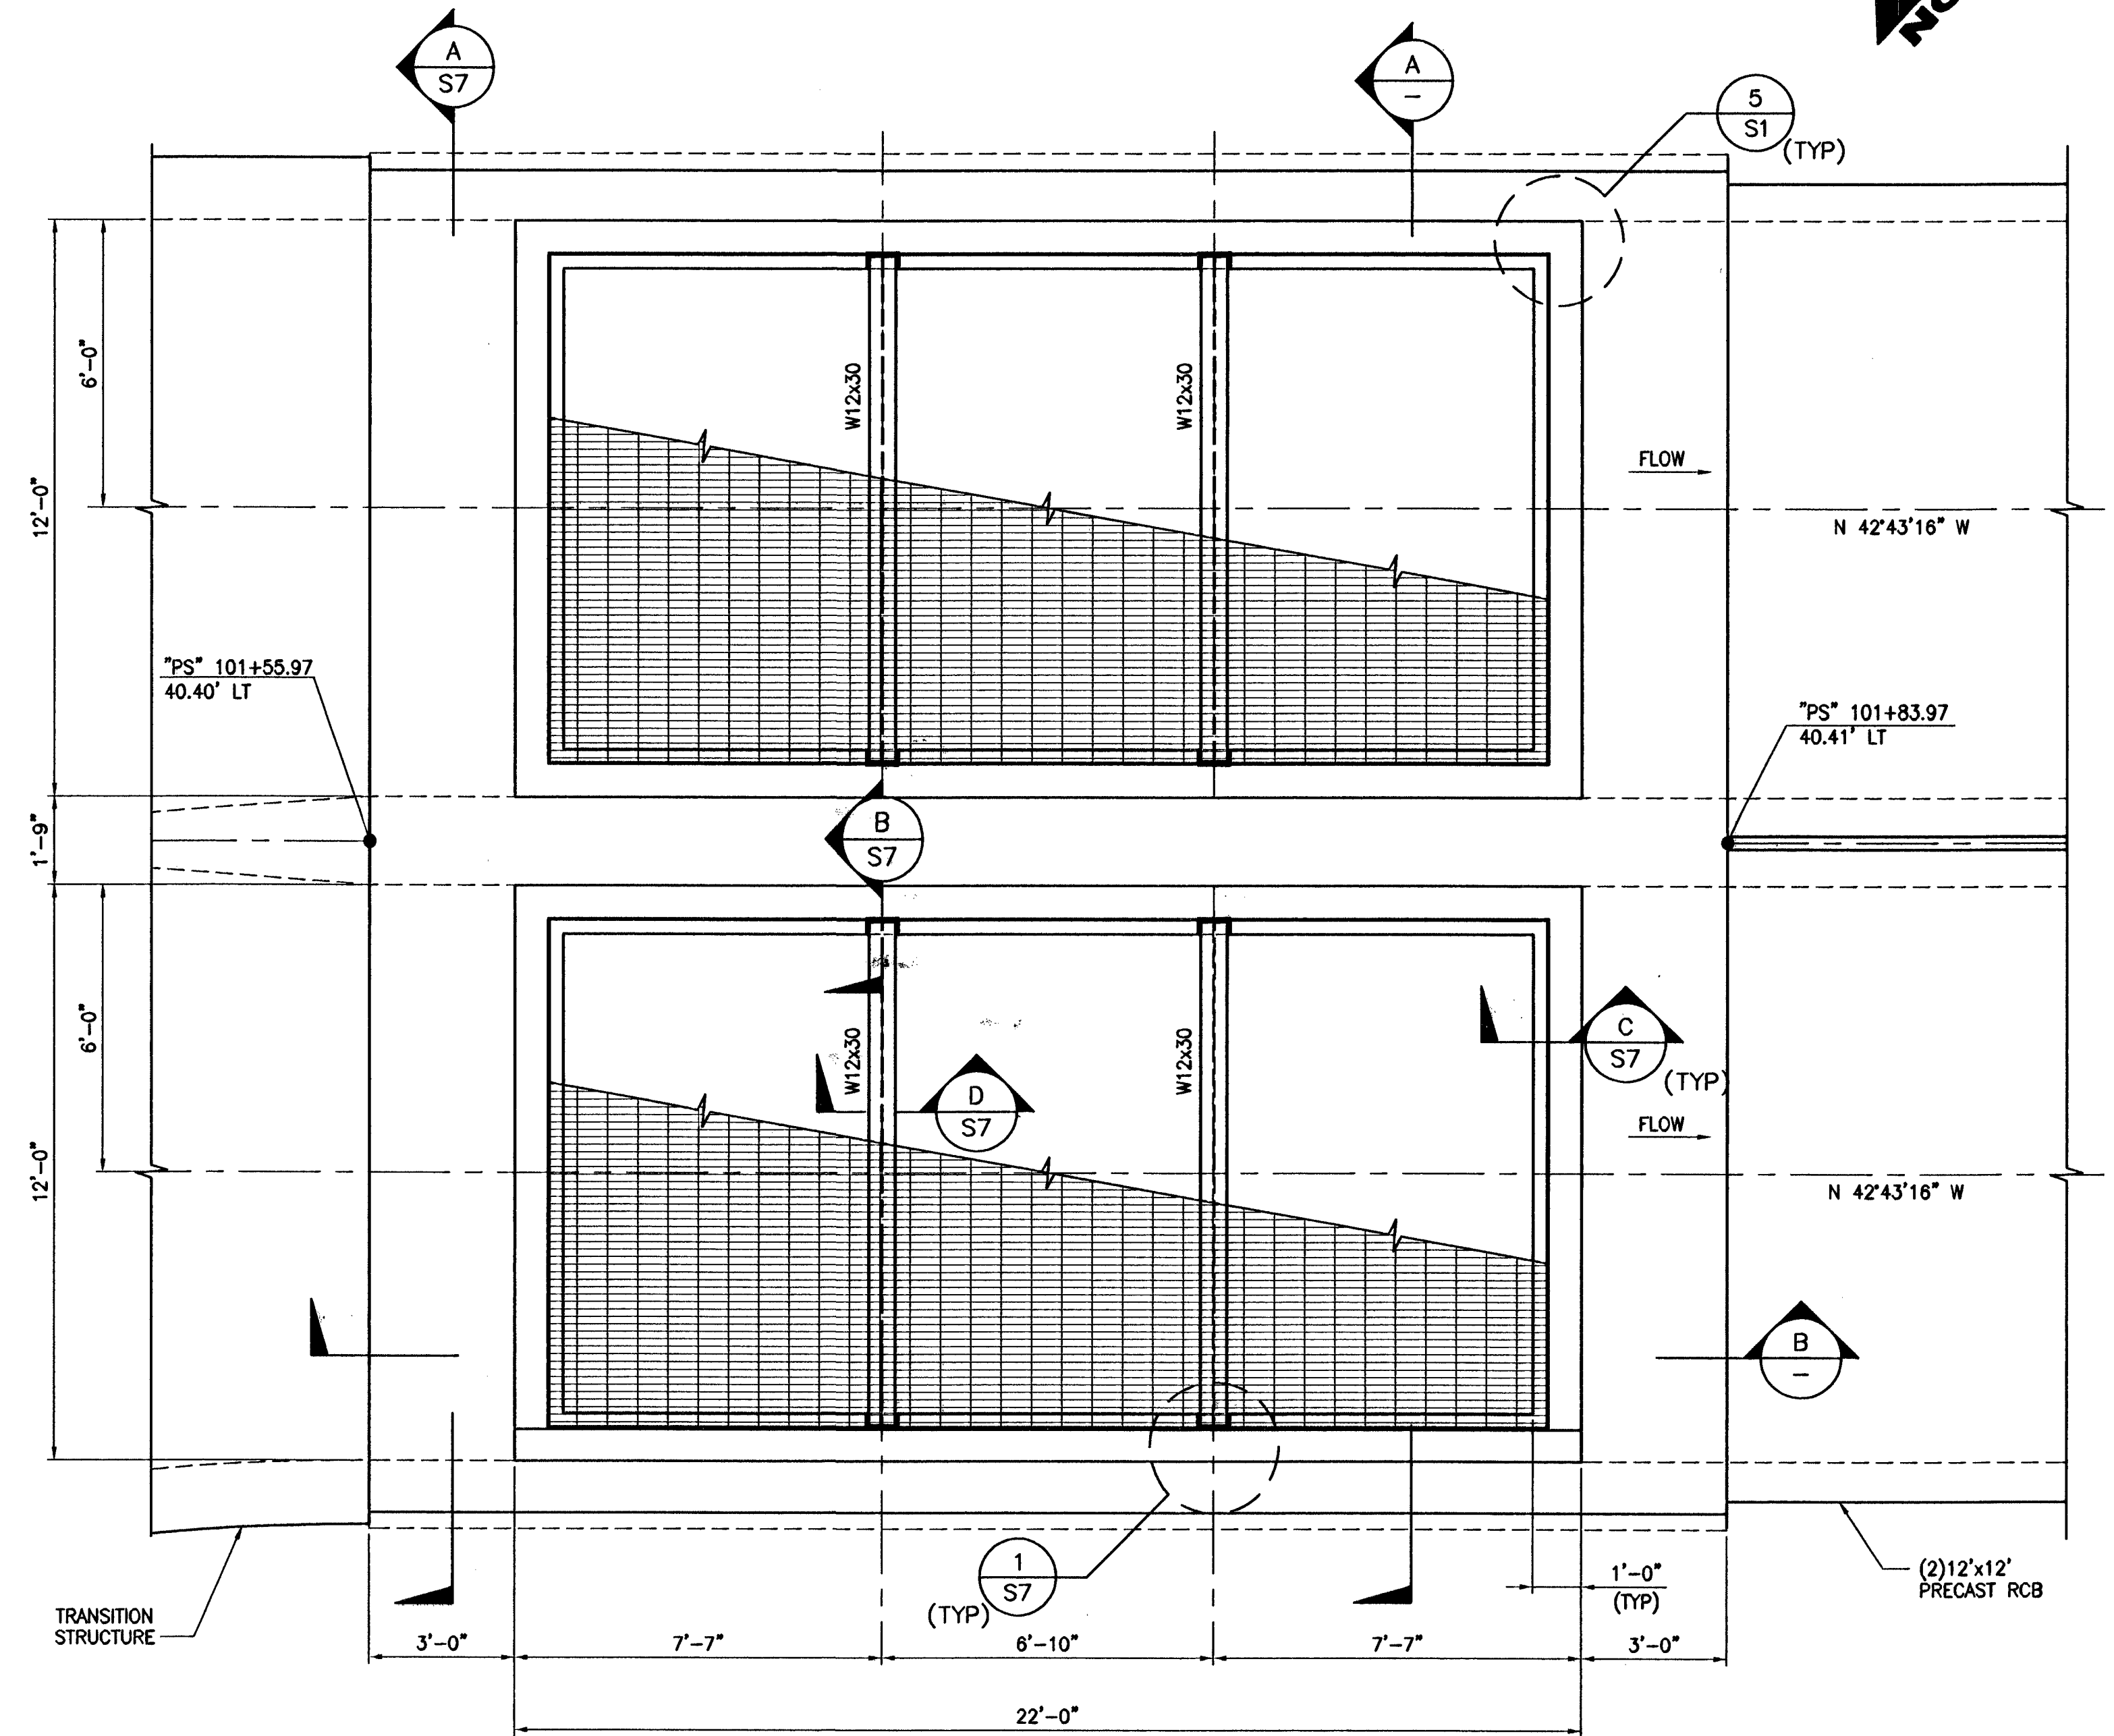
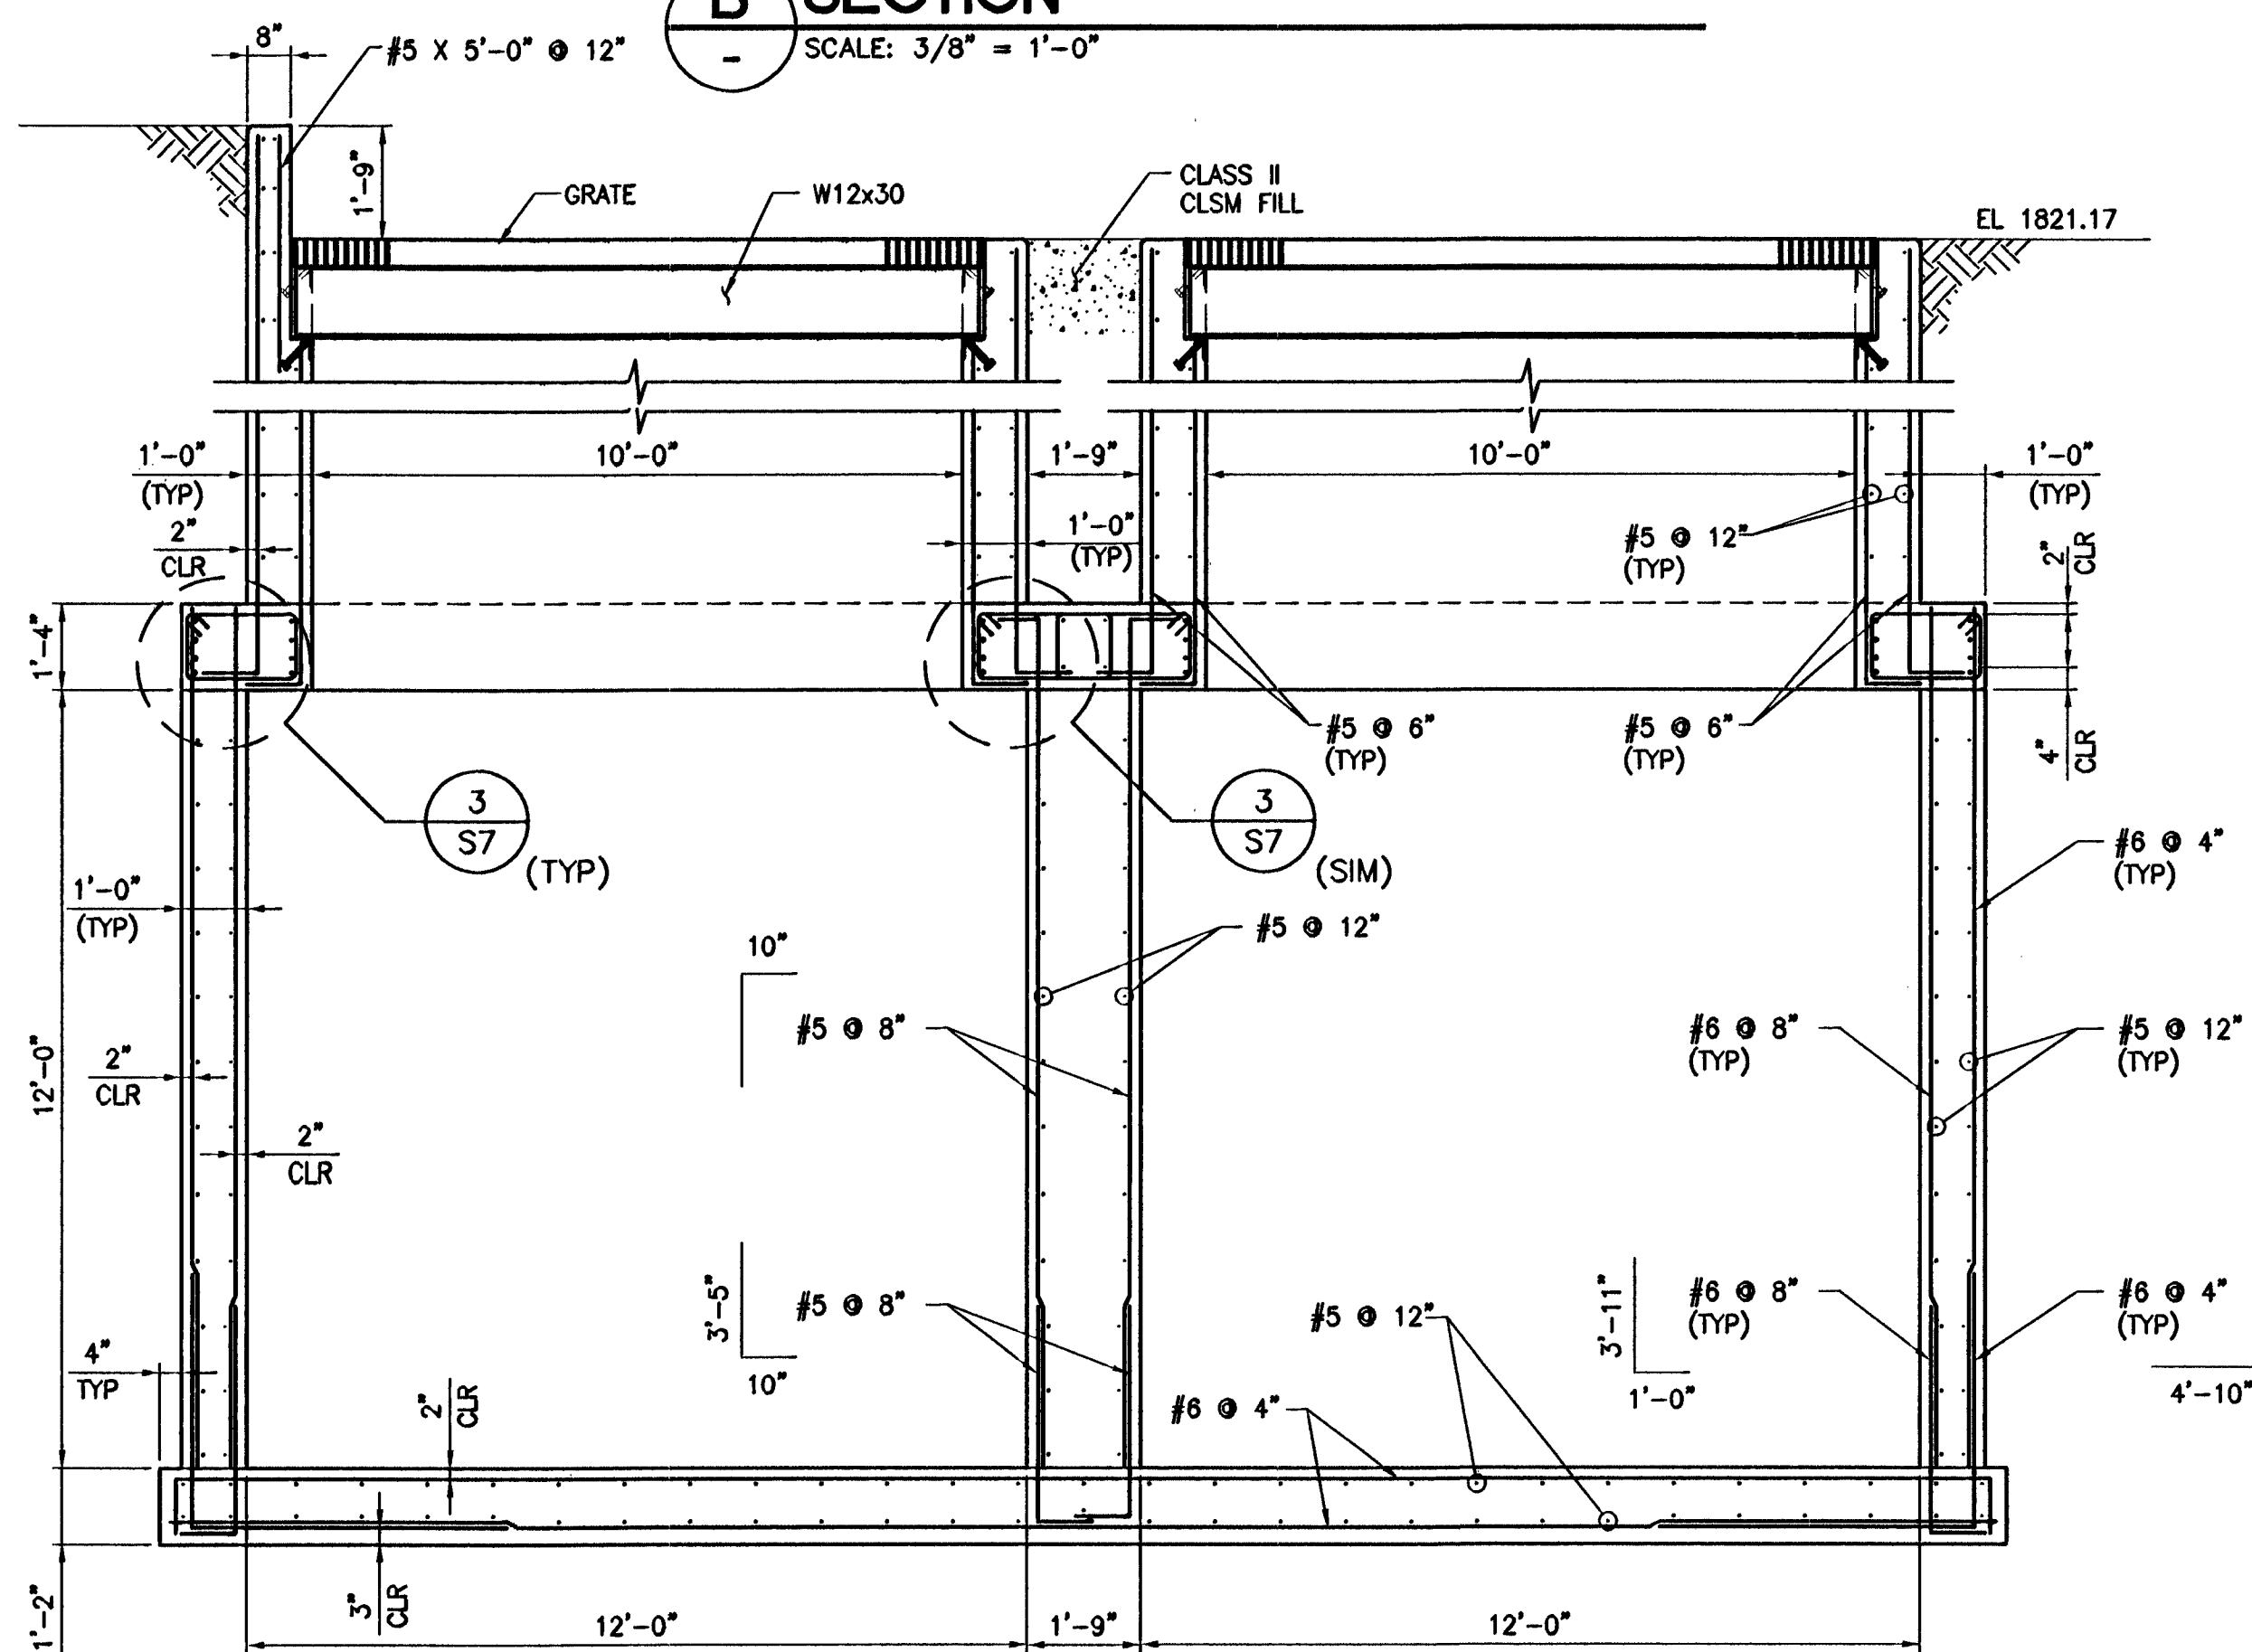


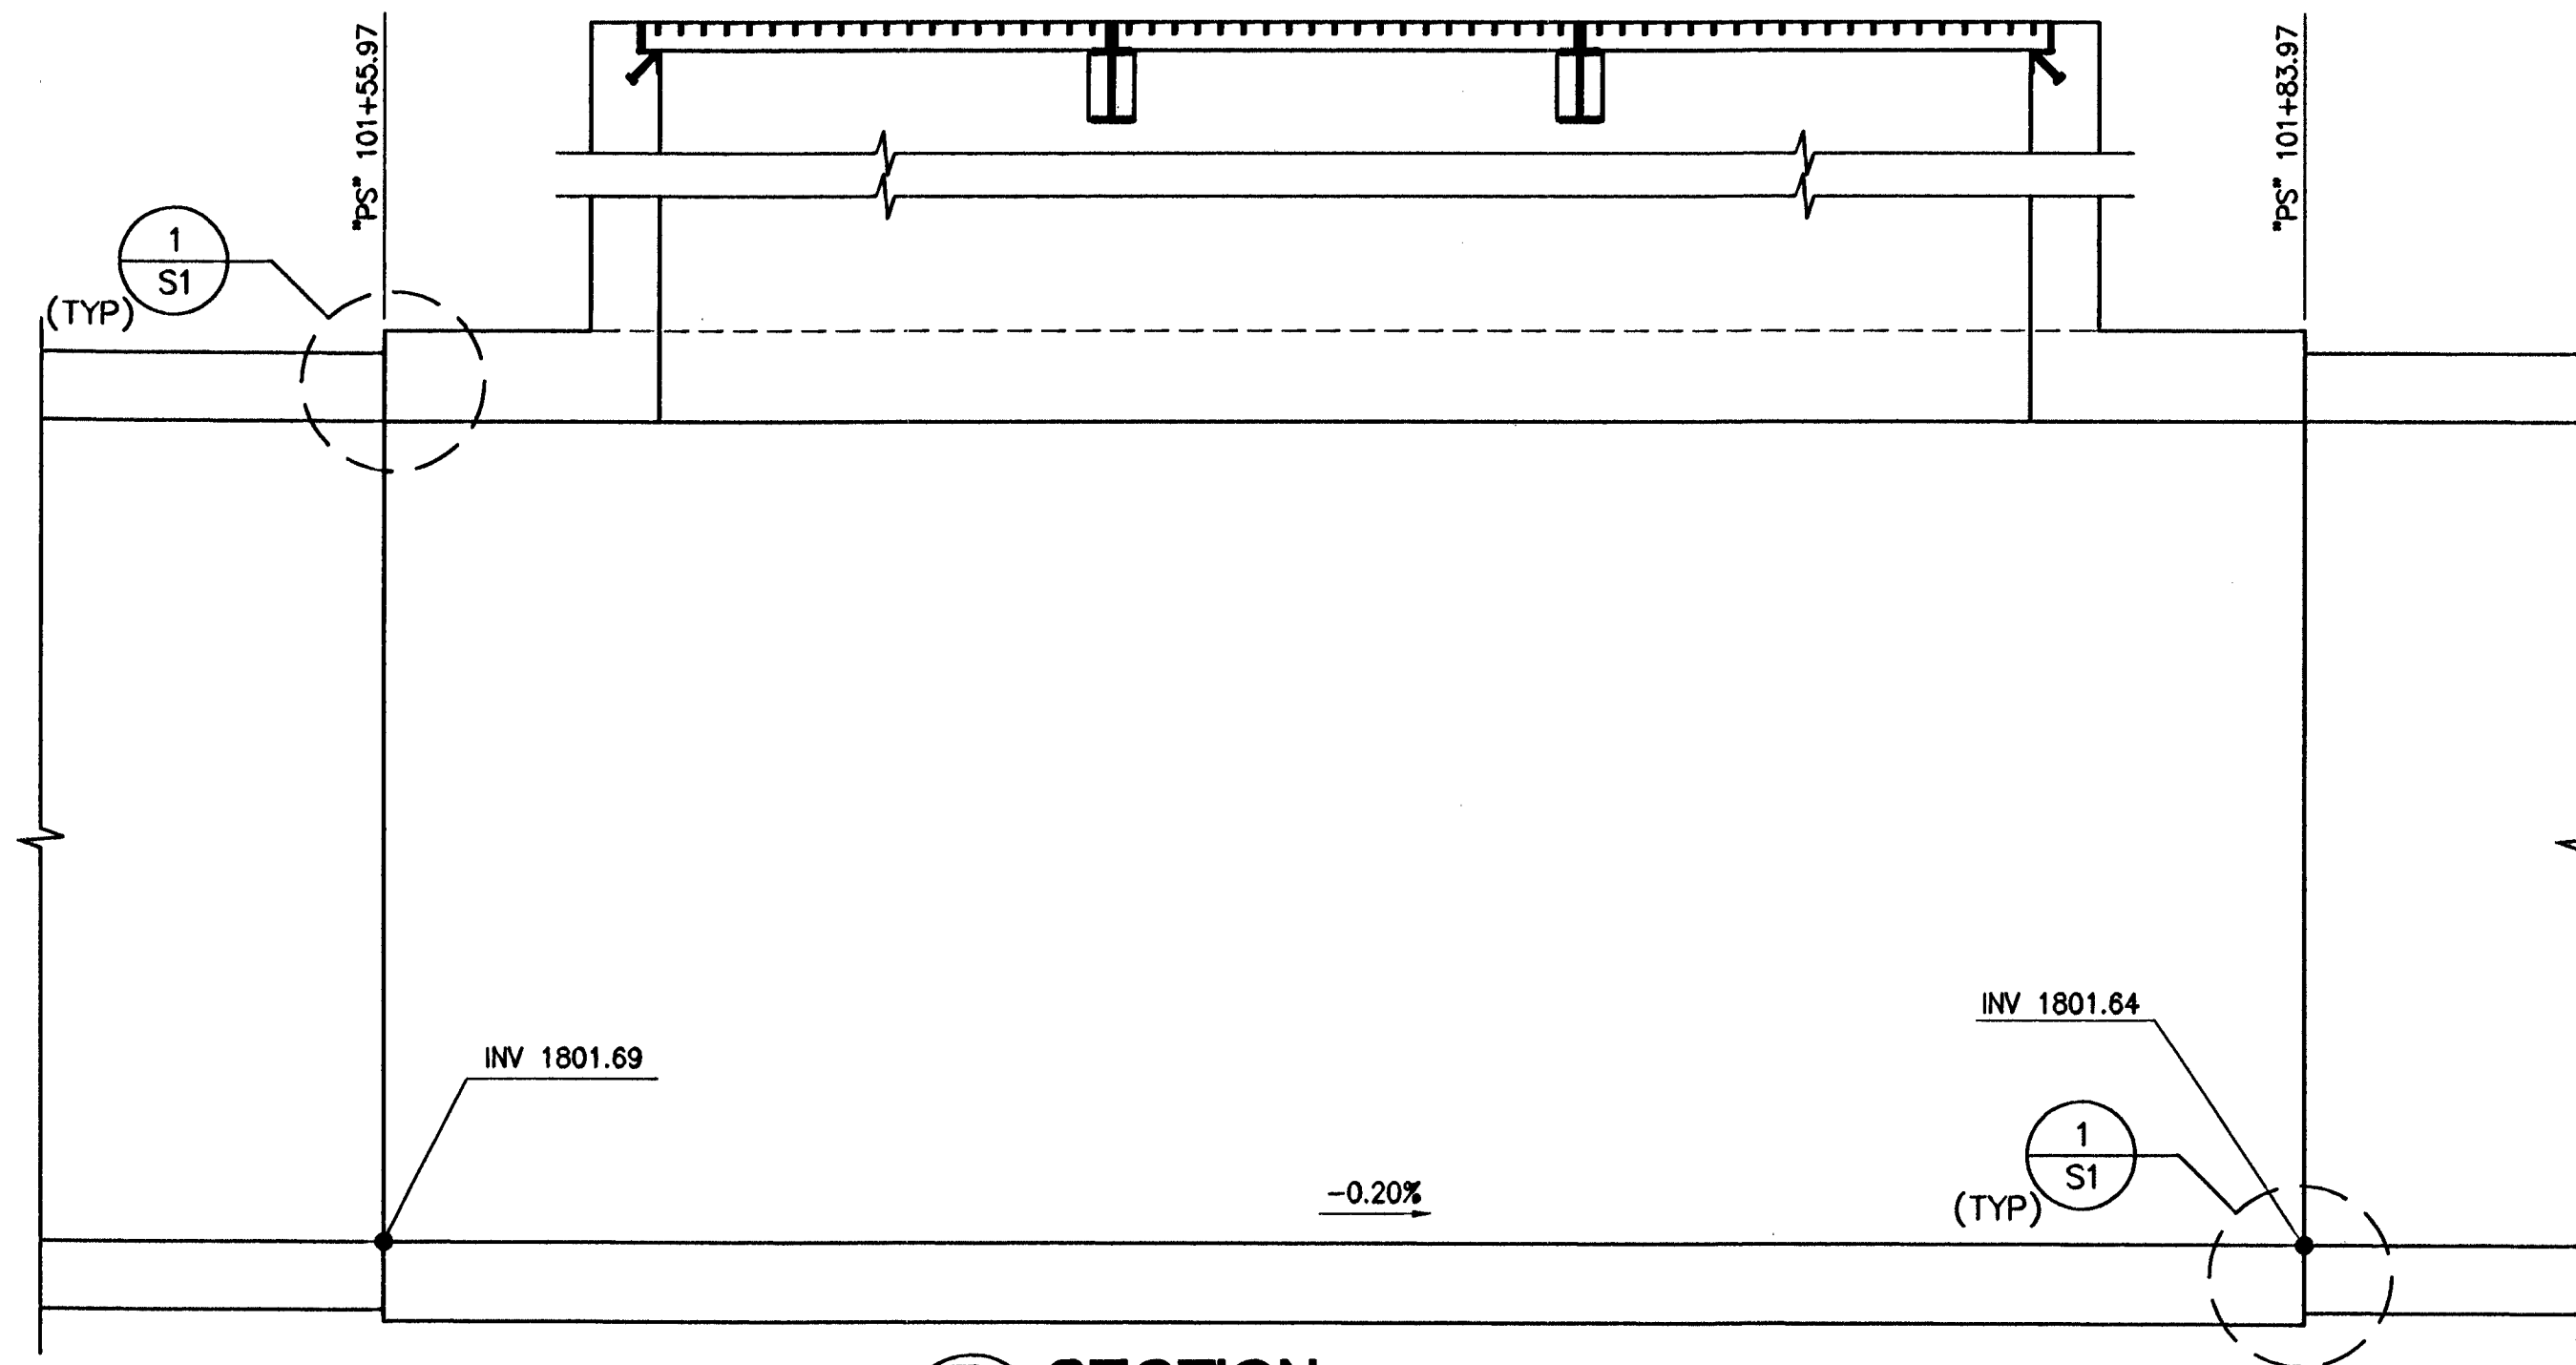

REV. NO.	DATE	DESCRIPTION	APPROVED
1	07/27/10	12' x 12' RCB "PS" 101+55.97 TO "PS" 101+83.97	

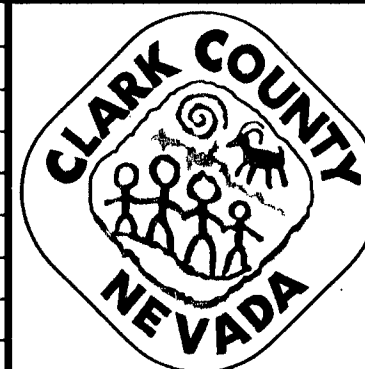

FLAMINGO-BOULDER HIGHWAY NORTH
SAHARA AVENUE TO FLAMINGO WASH
DOUBLE 12' x 12' RCB "PS" 101+55.97 TO "PS" 101+83.97
CLARK COUNTY, NEVADA, DEPARTMENT OF PUBLIC WORKS

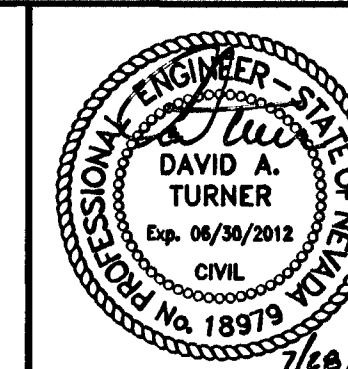

PROJECT No: 500.875 DRAWN BY: NO
DESIGNED BY: FAM CHECKED BY: RN
APPROVED BY: RIN
G. C. WALLACE COMPANIES
ENGINEERS | PLANNERS | SURVEYORS
1555 S. RAINBOW BLVD. LAS VEGAS, NV 89146
TEL: 702.804.2000 FAX: 702.804.2299 GCWALLACE.COM

SCALE	L-1867
HORIZ: NONE	DRAWING NO. 10705497
VERT: NONE	S6
FIELD BOOK	11/18/16
CCPW PROJECT #F060309	SHT. 35 OF 50
W.O. #2007-15	