



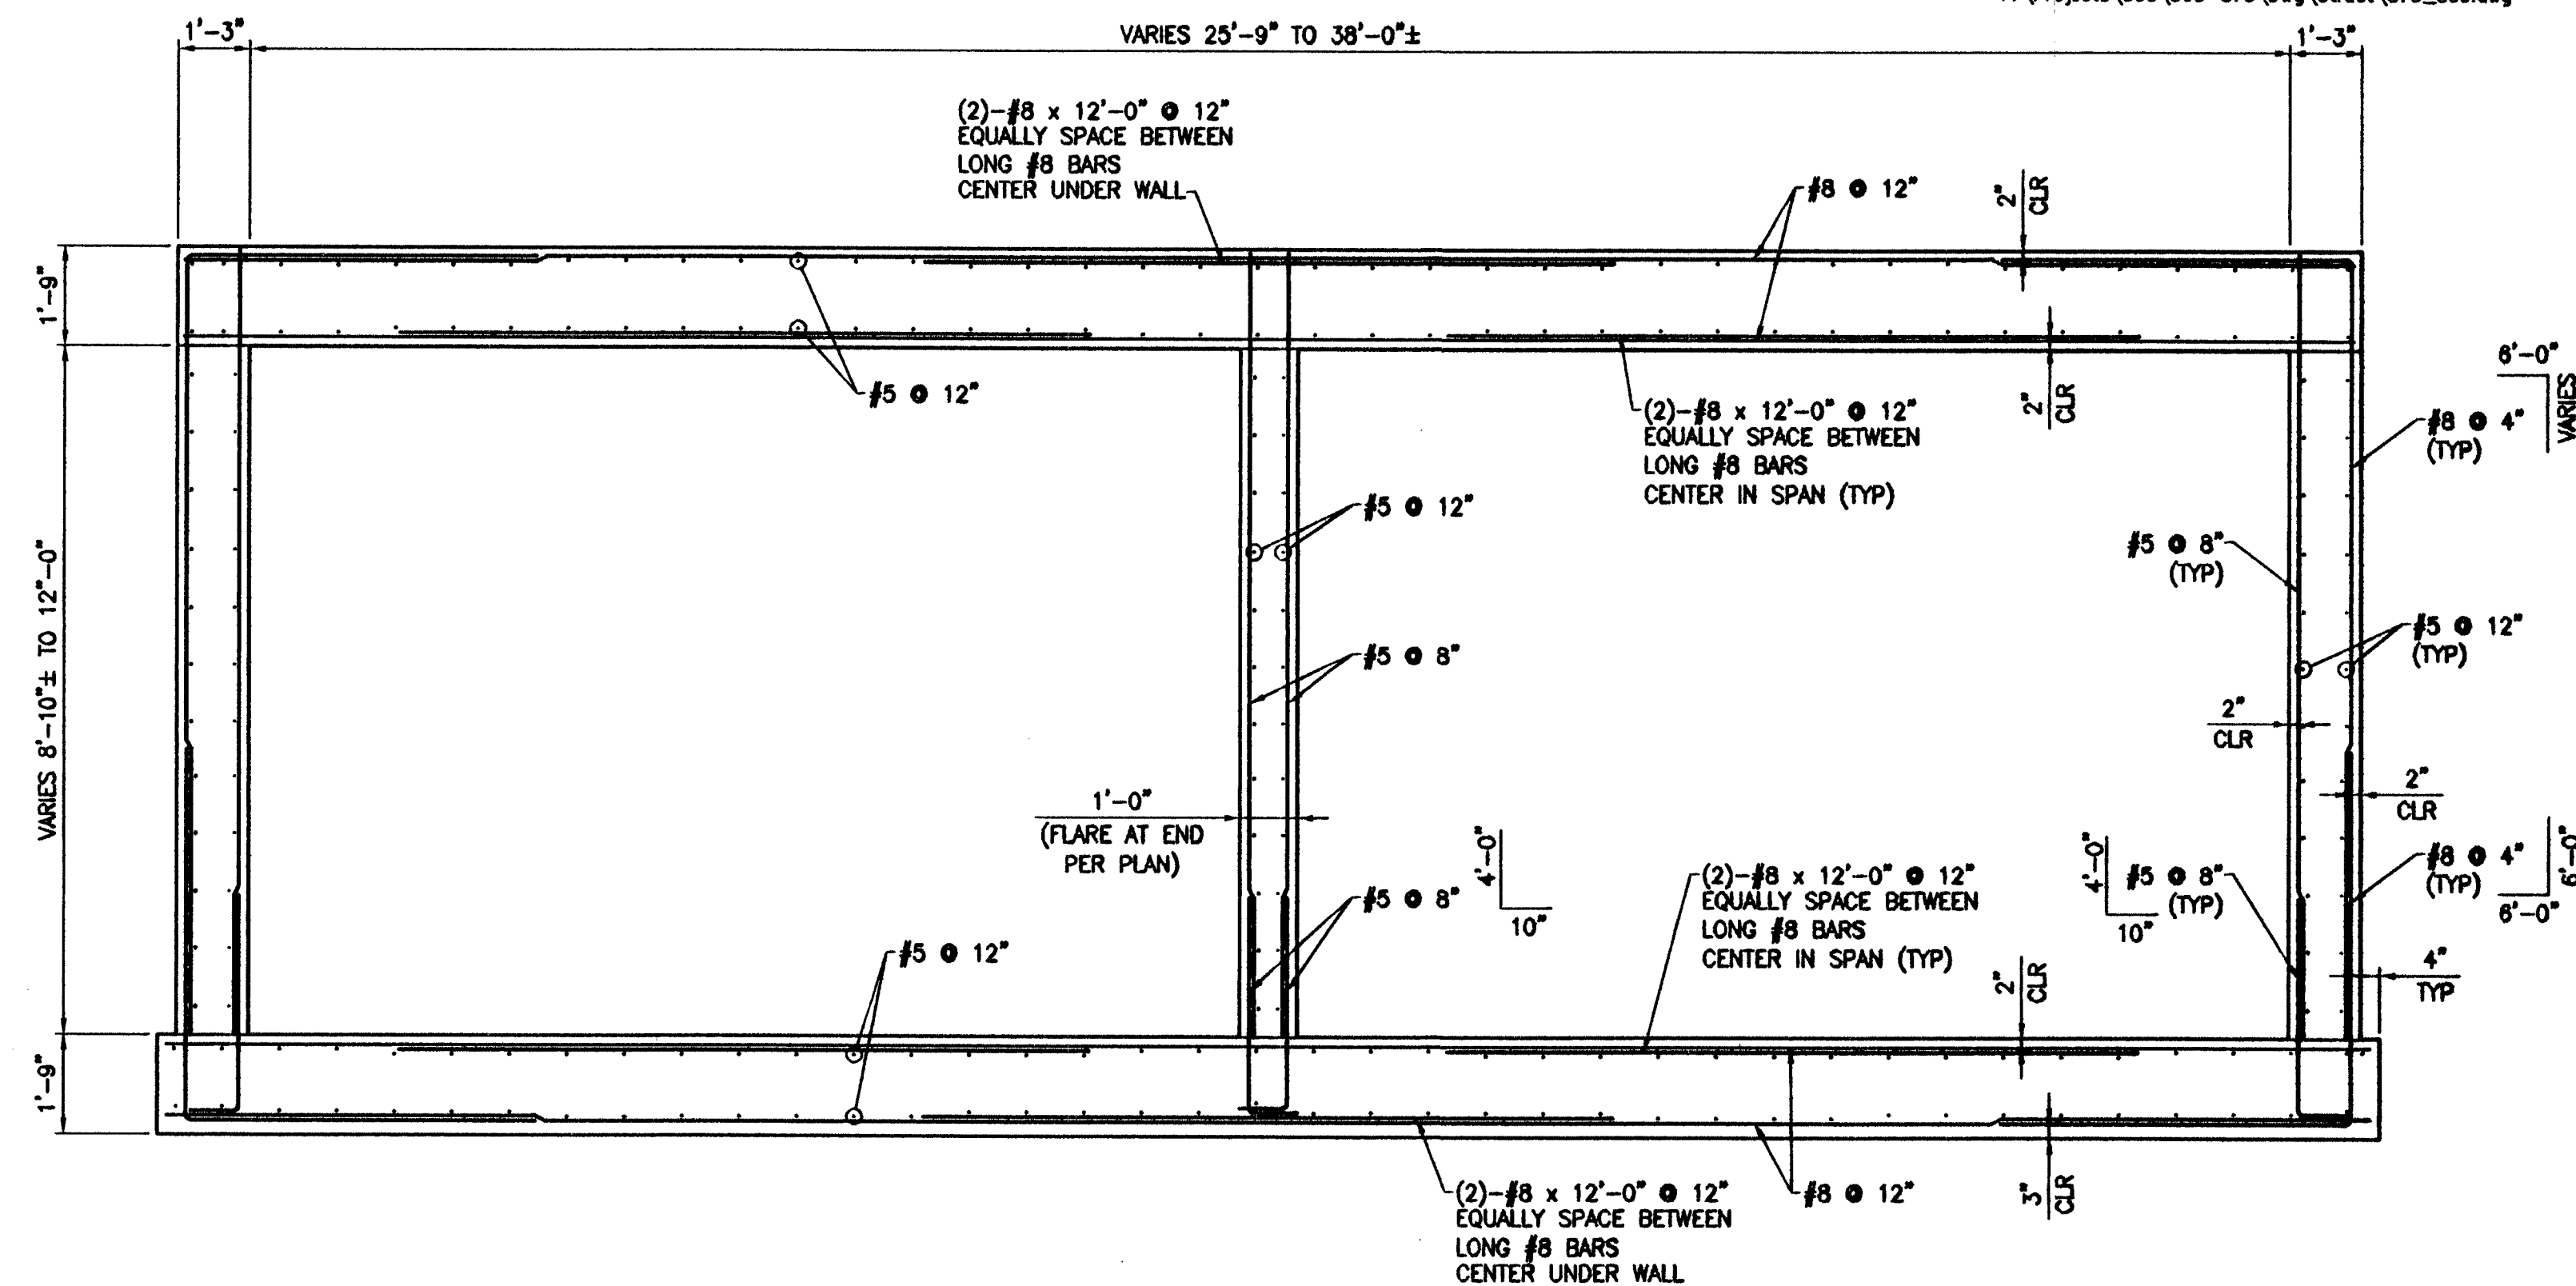


B SECTION
SCALE: 3/8" = 1'-0"
"PS" 101+03.30 TO "PS" 101+55.97

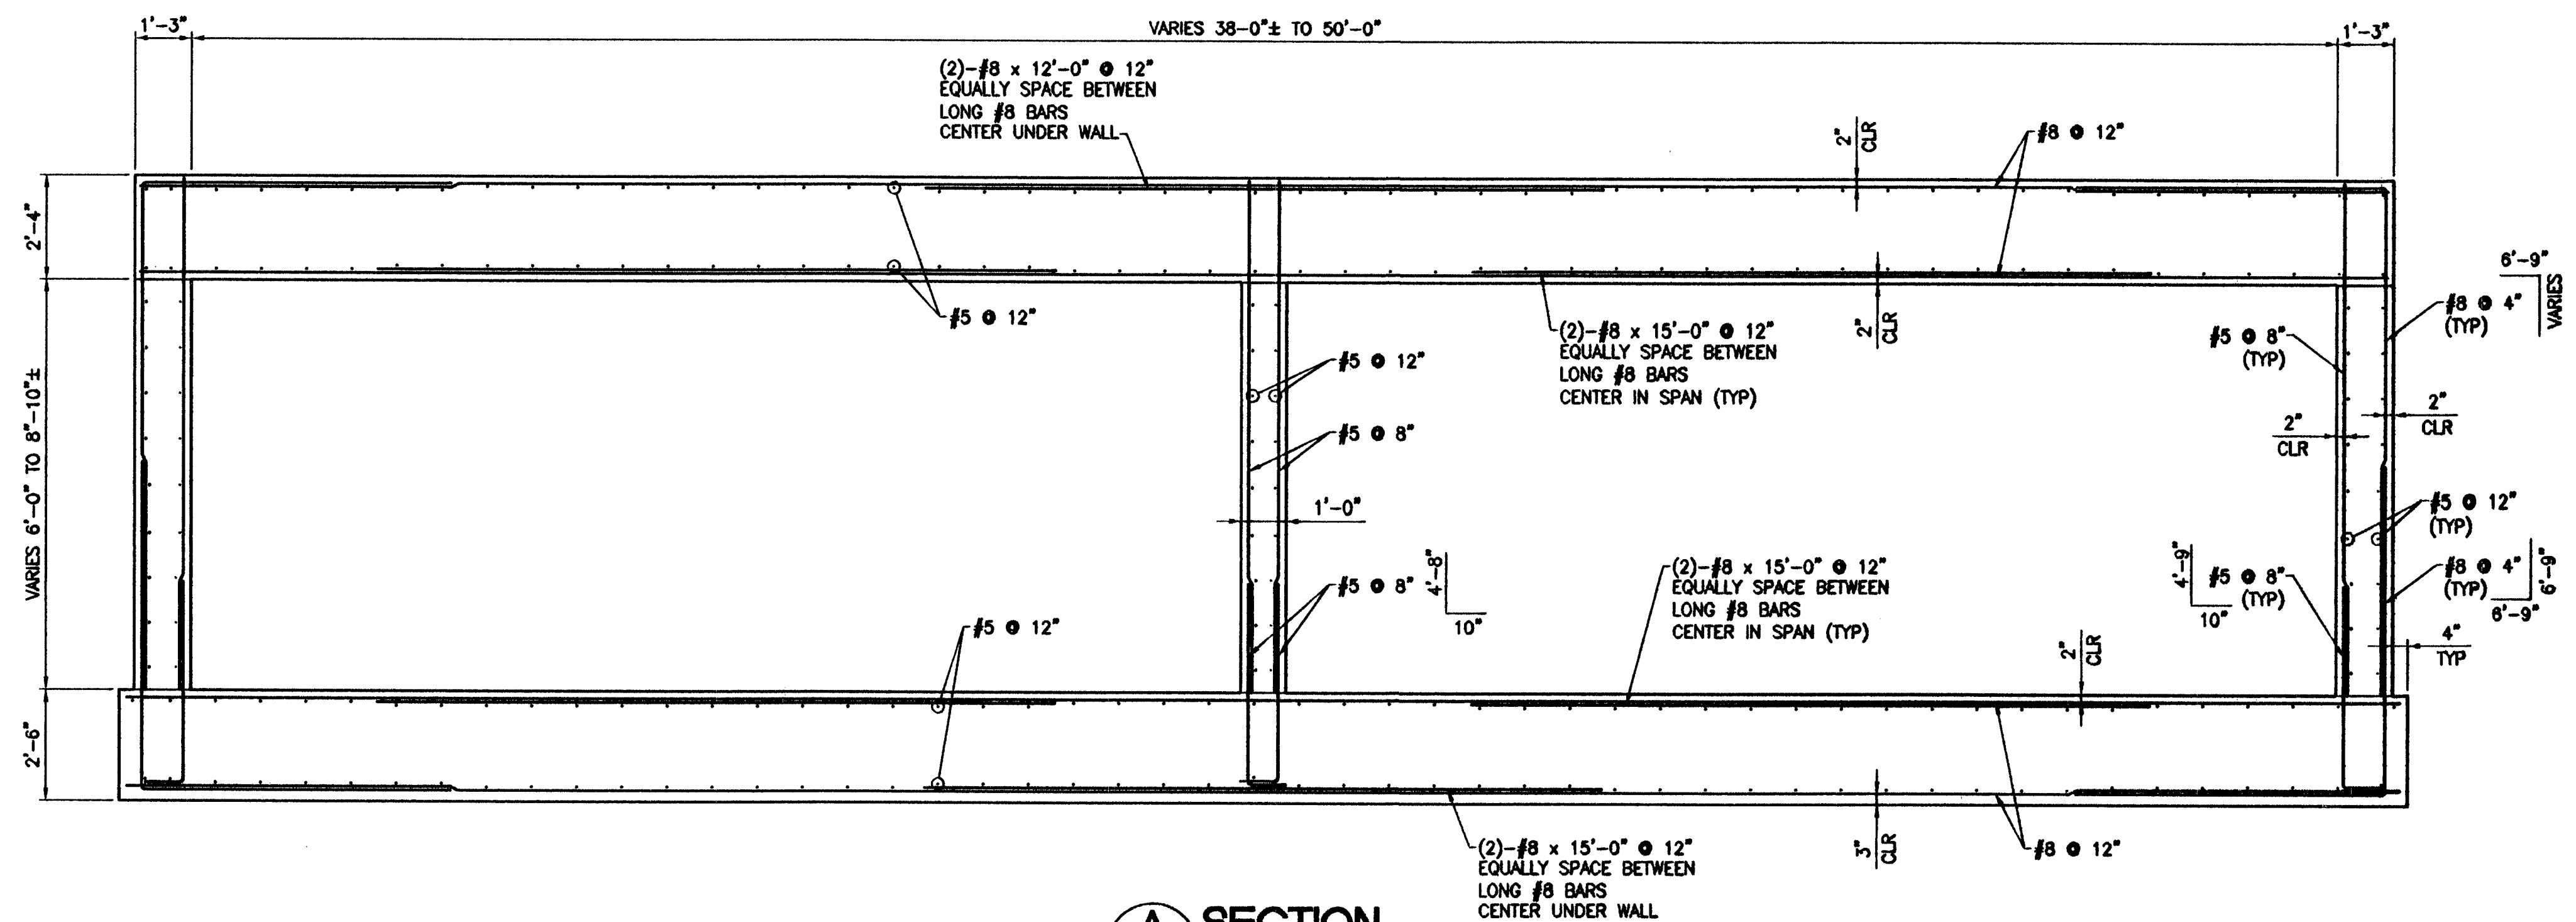


A SECTION
SCALE: 3/8" = 1'-0"
"PS" 100+56.82 TO "PS" 101+03.30

REV. NO.	DATE	DESCRIPTION	APPROVED

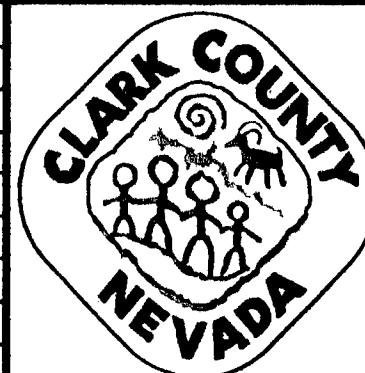

FLAMINGO-BOULDER HIGHWAY NORTH
SAHARA AVENUE TO FLAMINGO WASH
SECTIONS - "PS" 100+56.82 TO "PS" 101+55.97
CLARK COUNTY, NEVADA, DEPARTMENT OF PUBLIC WORKS

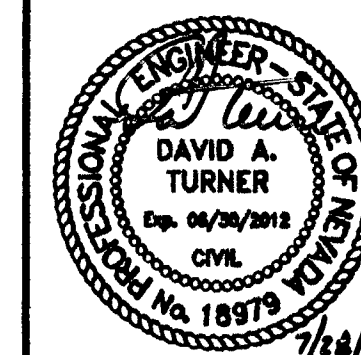

PROJECT No: 500.875 DRAWN BY: NO/ADL
DESIGNED BY: FAM CHECKED BY: RIN
APPROVED BY: RIN
G.C. WALLACE COMPANIES
ENGINEERS | PLANNERS | SURVEYORS
1555 S. RAINBOW BLVD. LAS VEGAS, NV 89146
TEL: 702.804.2000 FAX: 702.804.2299 GCWALLACE.COM

SCALE		L-1867
HORIZ:	NONE	DRAWING NO. 10705497
VERT:	NONE	S9
FIELD BOOK		14/18946
CCPW PROJECT #F060309		
W.O. #2007-15		SHT. 38 OF 50

FLAMINGO-BOULDER HIGHWAY NORTH - SAHARA AVENUE TO FLAMINGO WASH