




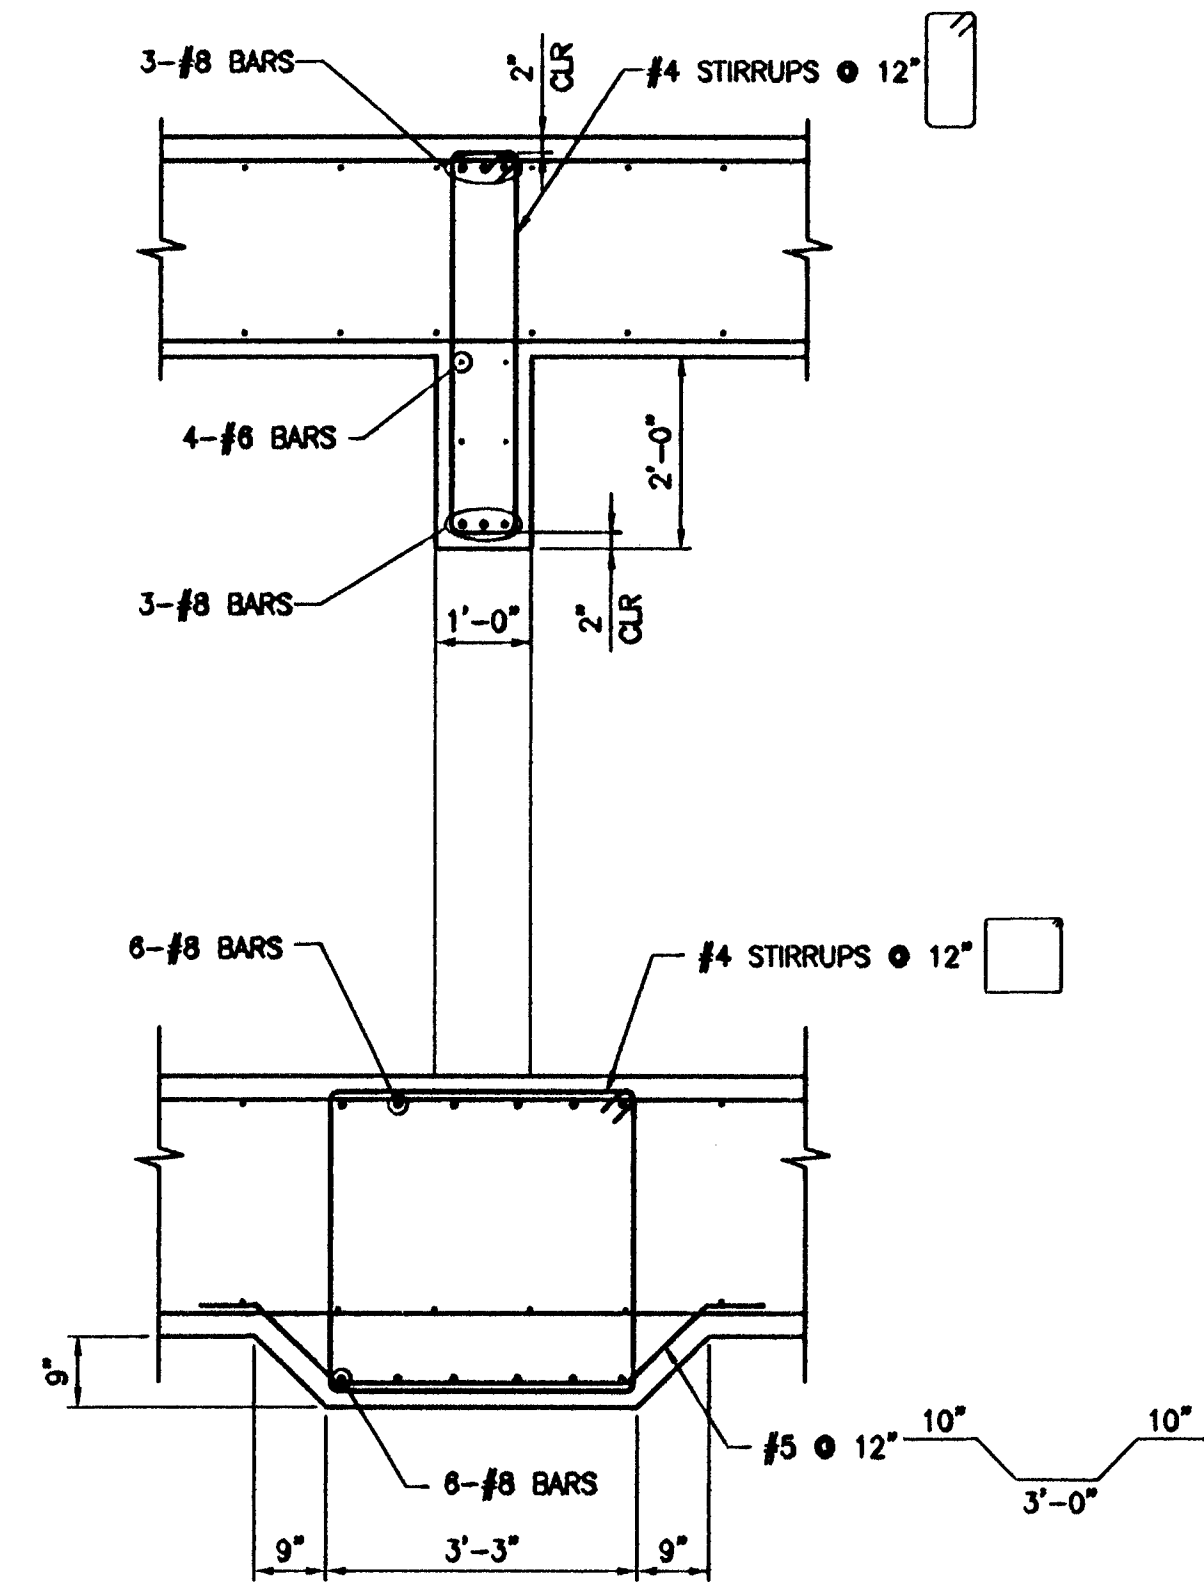


B SECTION
SCALE: 1/2" = 1'-0"

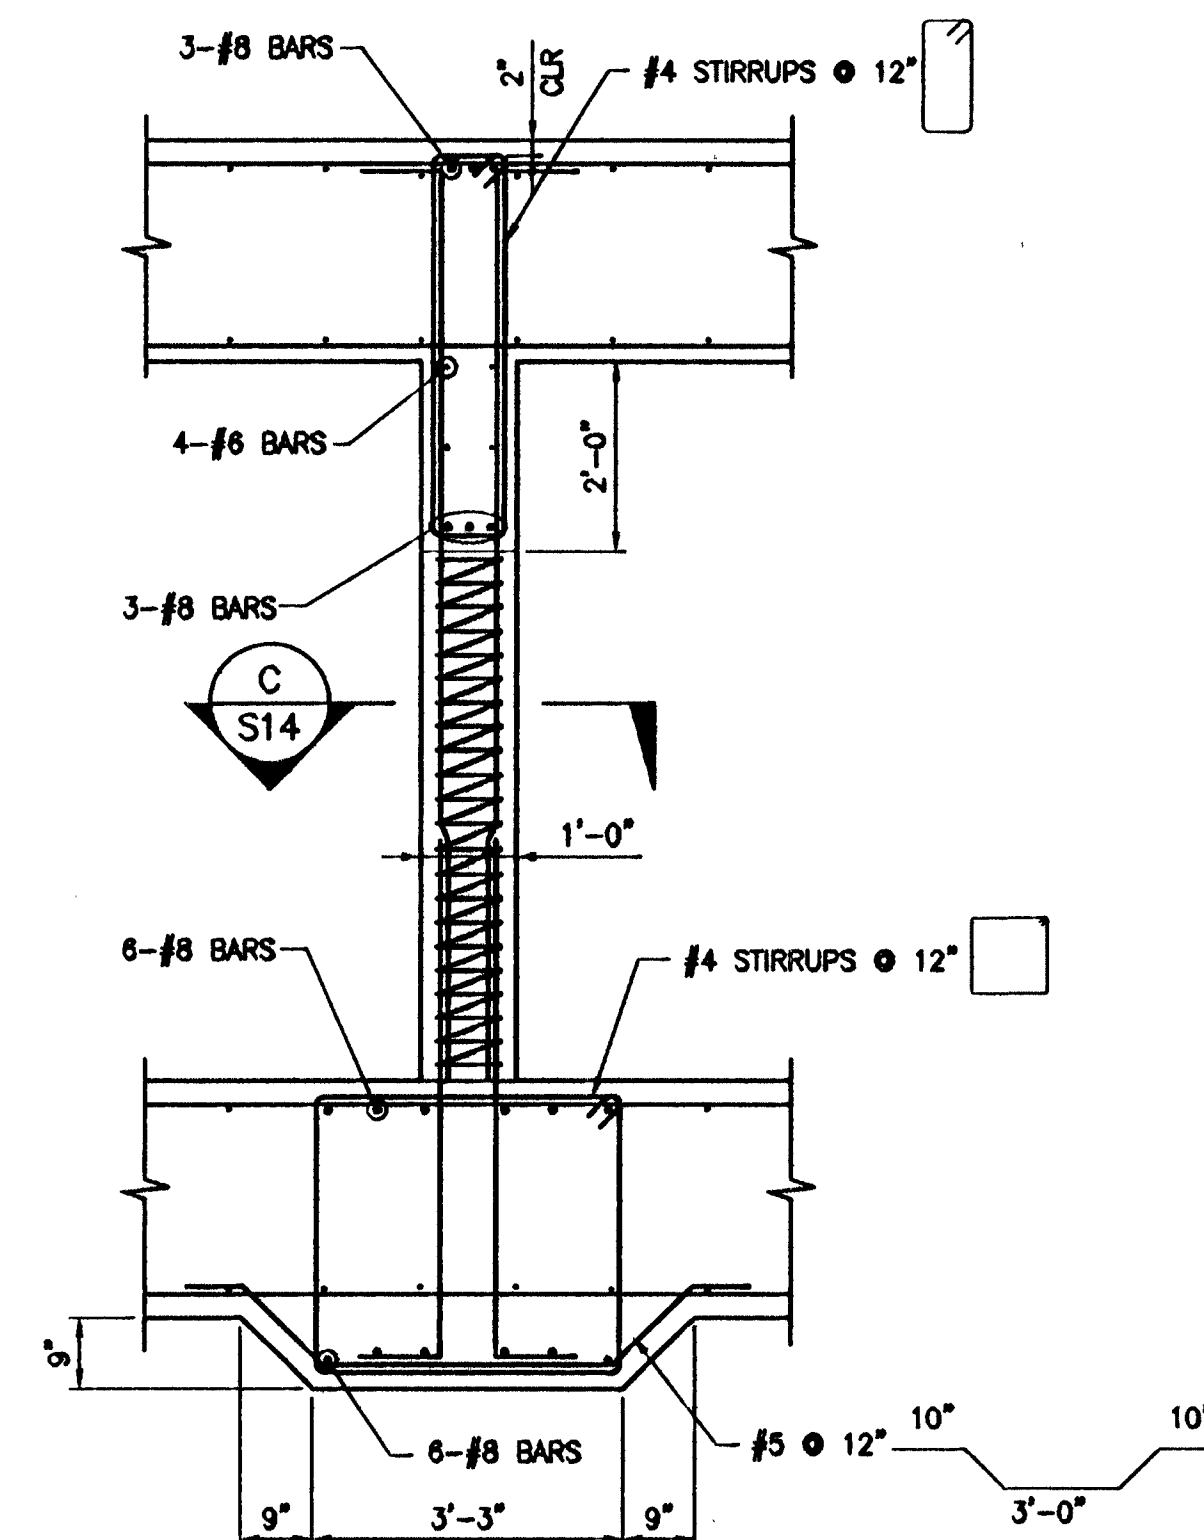

C SECTION
SCALE: 1/2" = 1'-0"

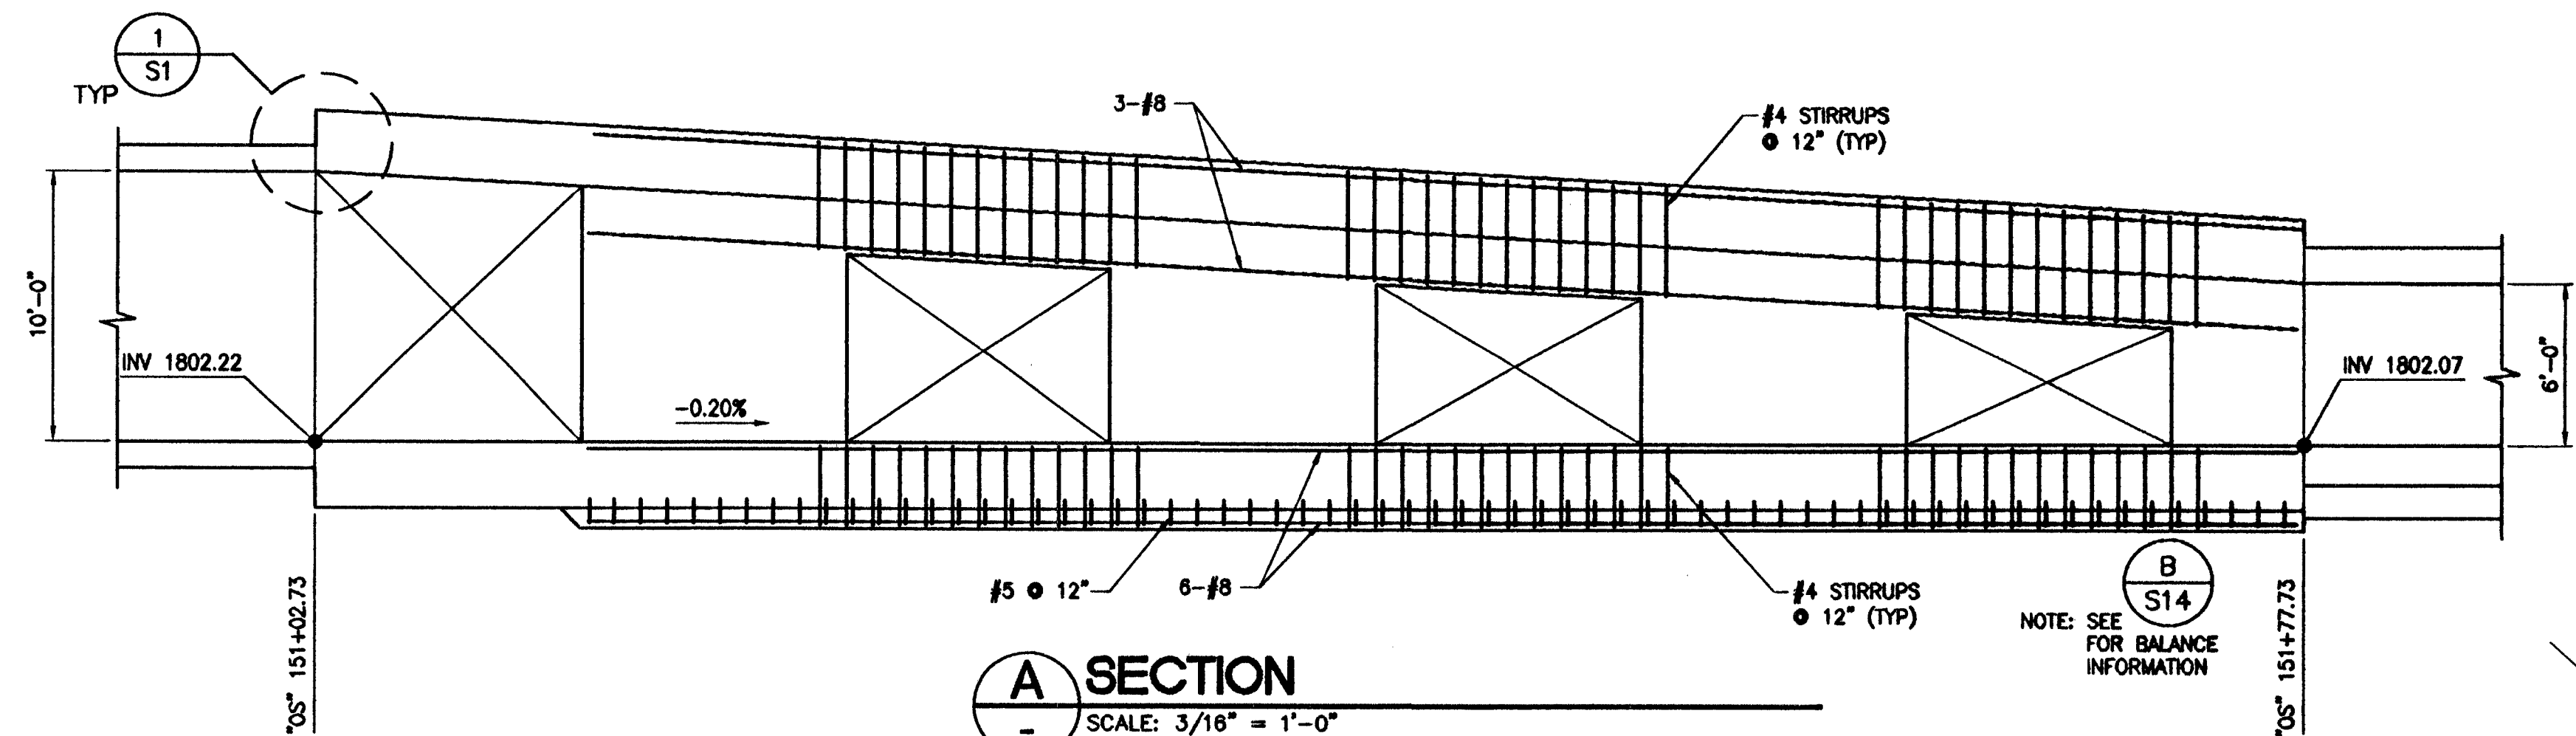

A SECTION
SCALE: 3/16" = 1'-0"

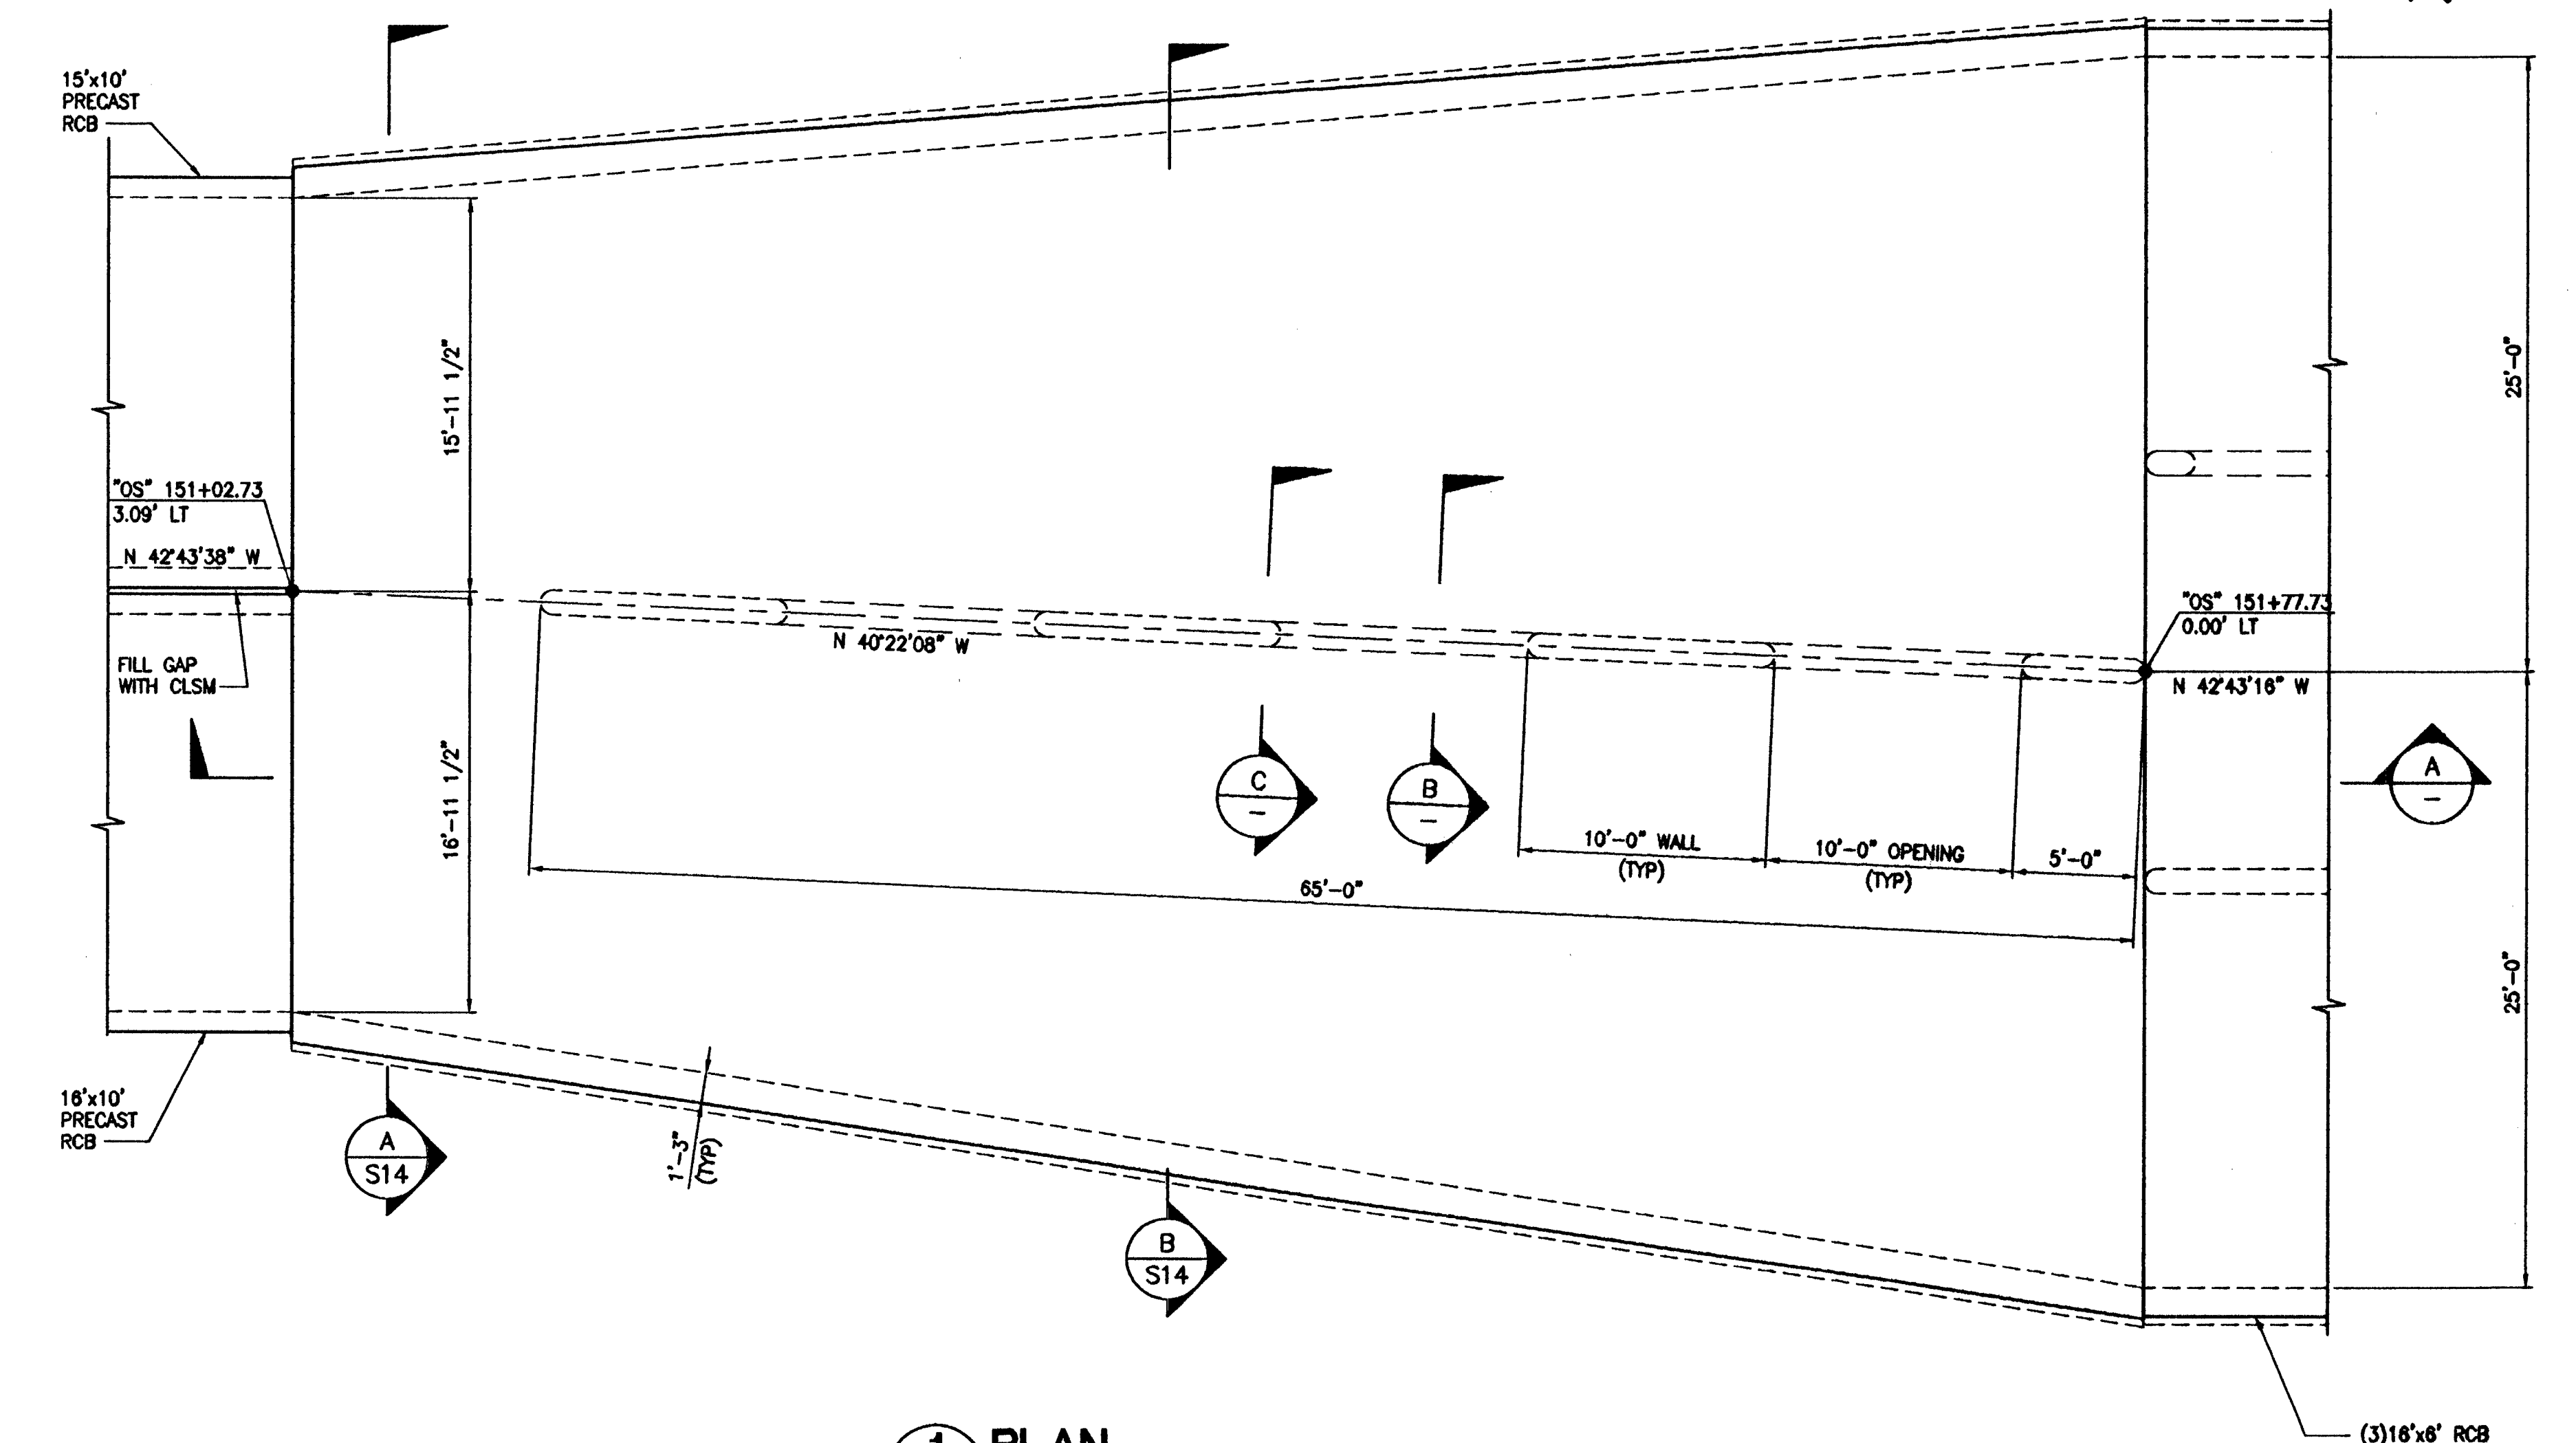


1 PLAN
SCALE: 3/16" = 1'-0"




FLAMINGO-BOULDER HIGHWAY NORTH - SAHARA AVENUE TO FLAMINGO WASH

REV. NO.	DATE	DESCRIPTION	APPROVED
1	12/5/05		
2			
3			
4			
5			
6			
7			
8			
9			
10			

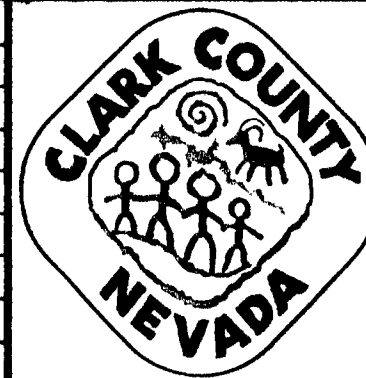

FLAMINGO-BOULDER HIGHWAY NORTH
SAHARA AVENUE TO FLAMINGO WASH
TRANSITION STRUCTURE "OS" 151+02.73 TO "OS" 151+77.73
CLARK COUNTY, NEVADA, DEPARTMENT OF PUBLIC WORKS

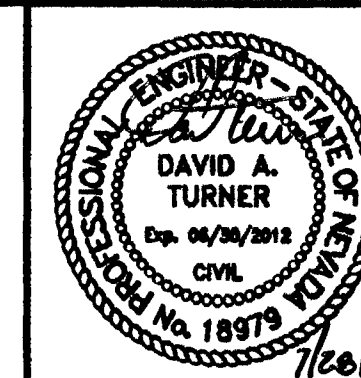

PROJECT No: 500.875 DRAWN BY: FAM/NO
DESIGNED BY: FAM CHECKED BY: RIN
APPROVED BY: RIN
G. C. WALLACE COMPANIES
ENGINEERS | PLANNERS | SURVEYORS
1555 S. RAINBOW BLVD. LAS VEGAS, NV 89146
TEL: 702.804.2000 FAX: 702.804.2299 GCWALLACE.COM

SCALE	L-1867
HORIZ: NONE	DRAWING NO. 10705497
VERT: NONE	S13
FIELD BOOK	11/18/06
CCPW PROJECT #060309	SHT. 42 OF 50
W.O. #2007-15	