




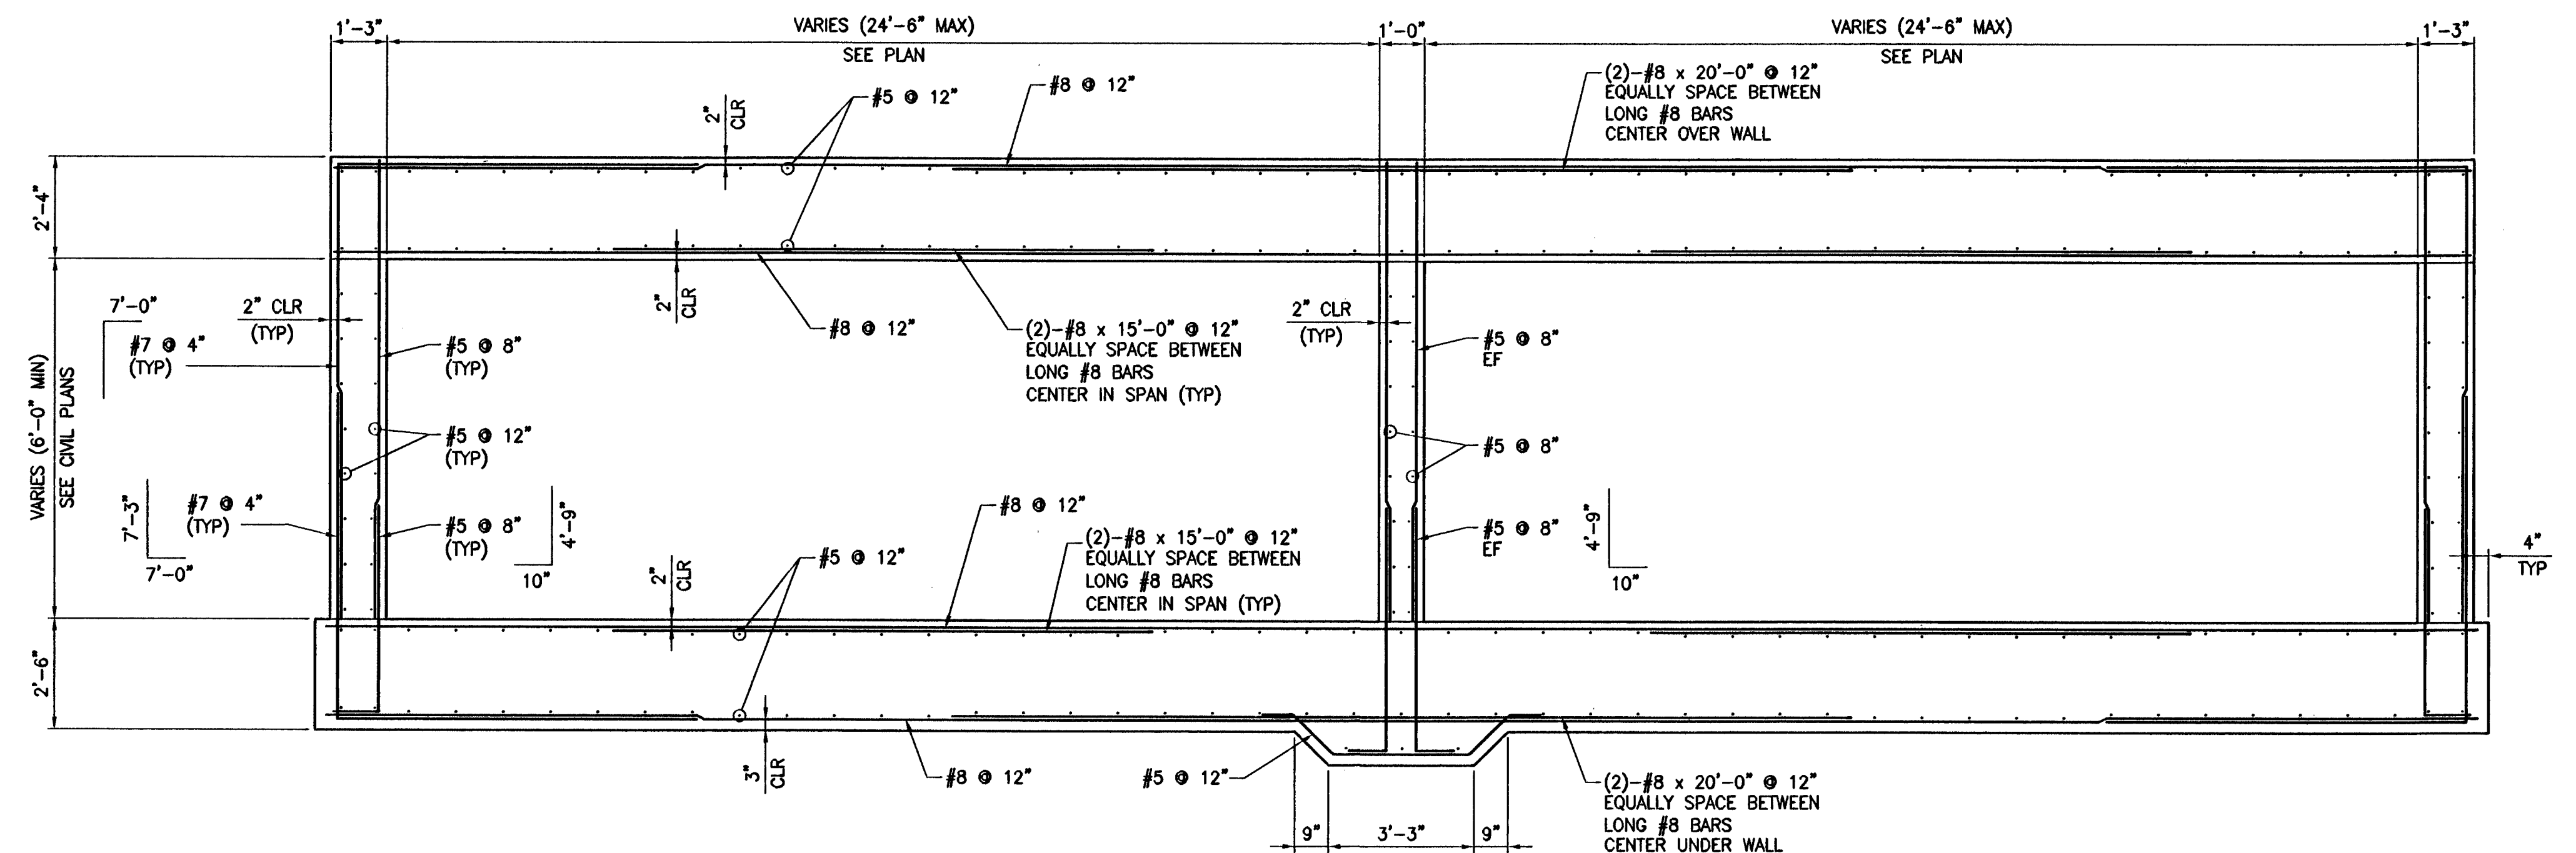

B SECTION
SCALE: 3/8" = 1'-0"

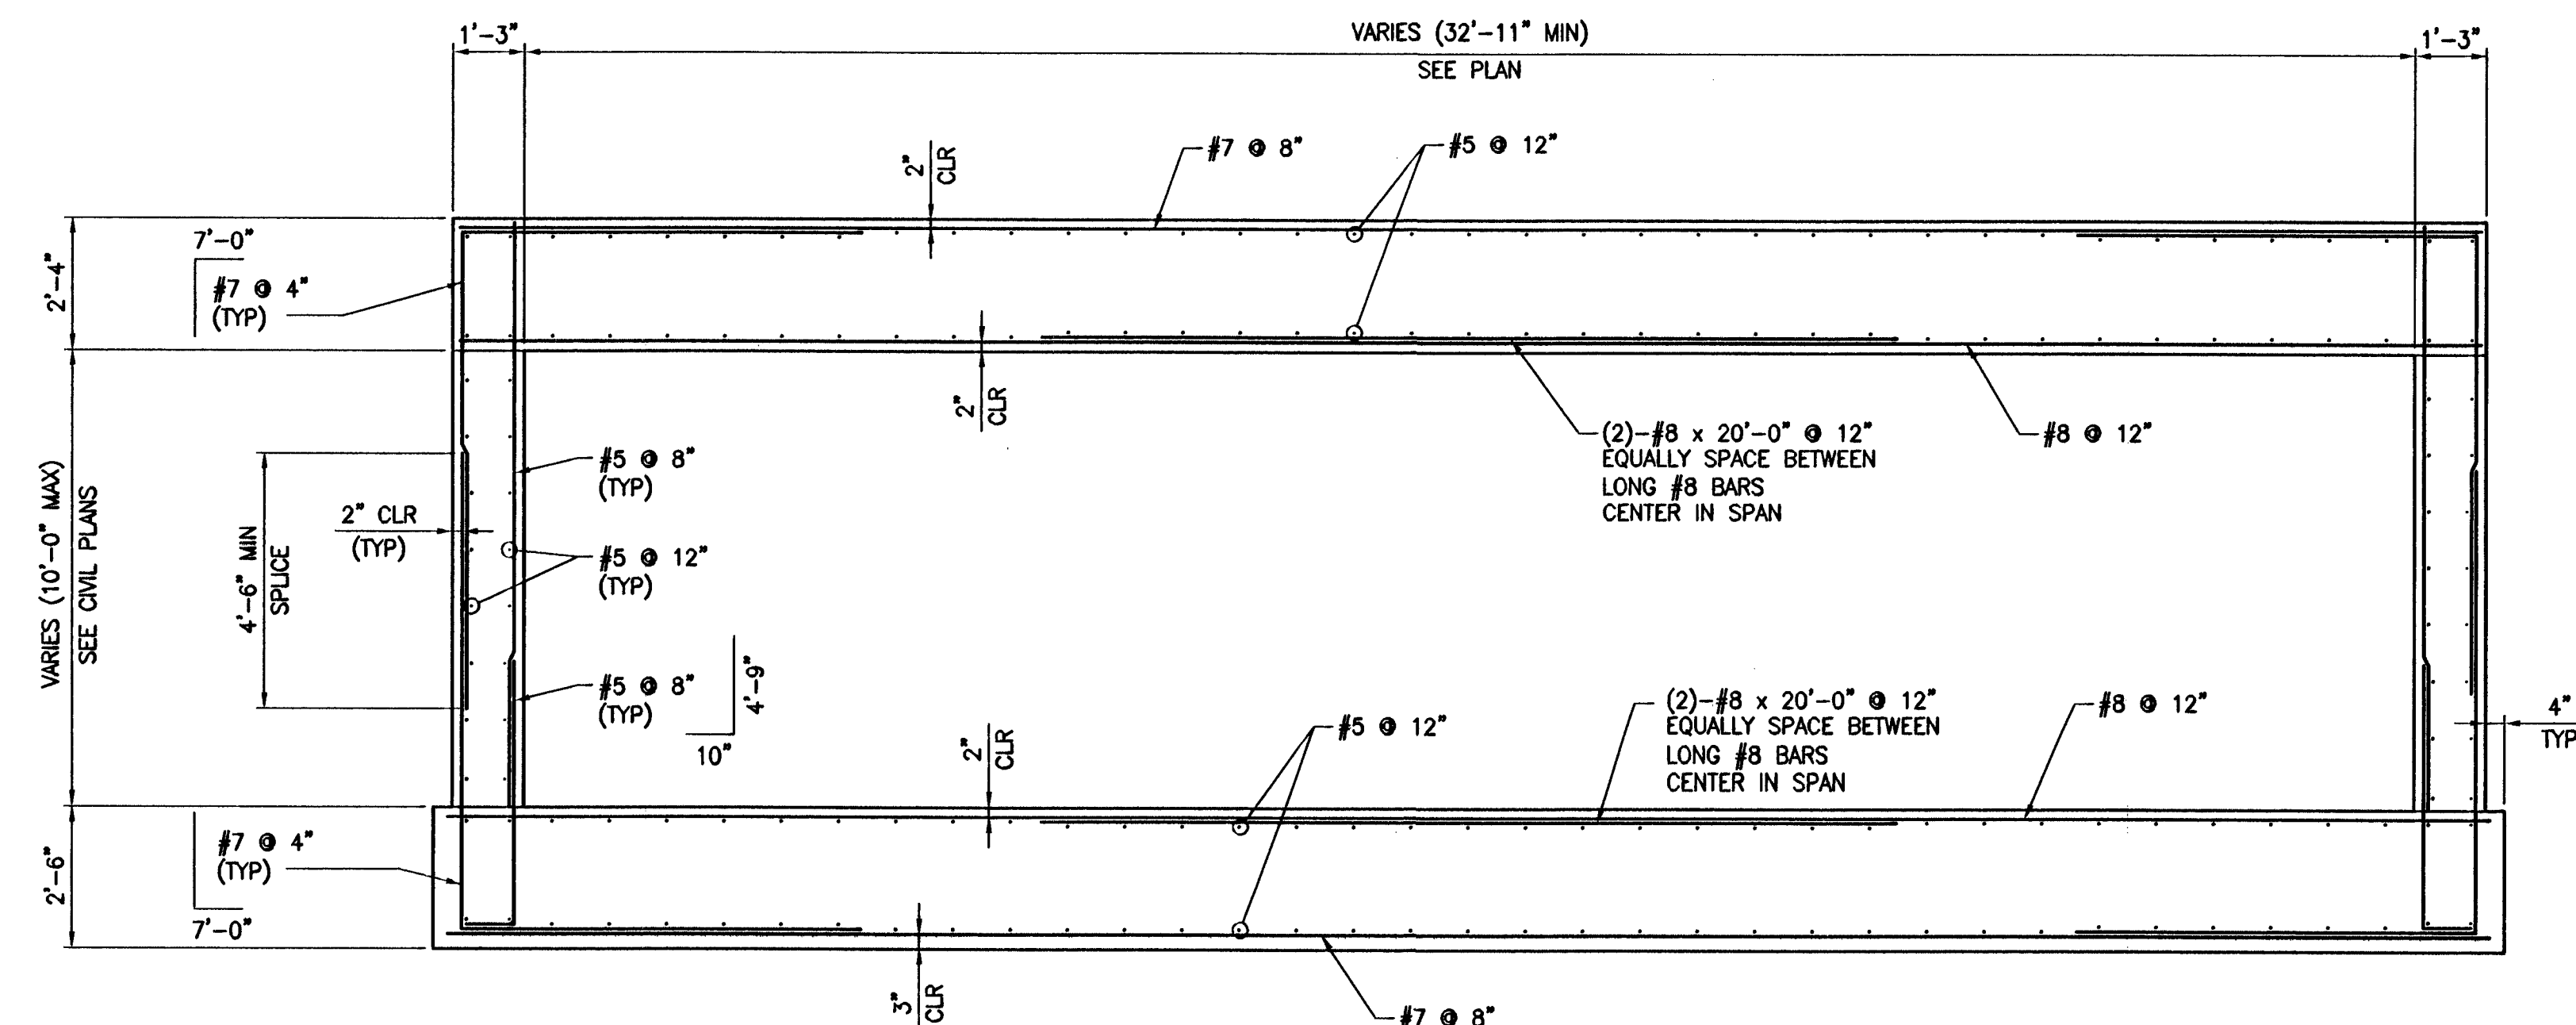


A SECTION
SCALE: 3/8" = 1'-0"

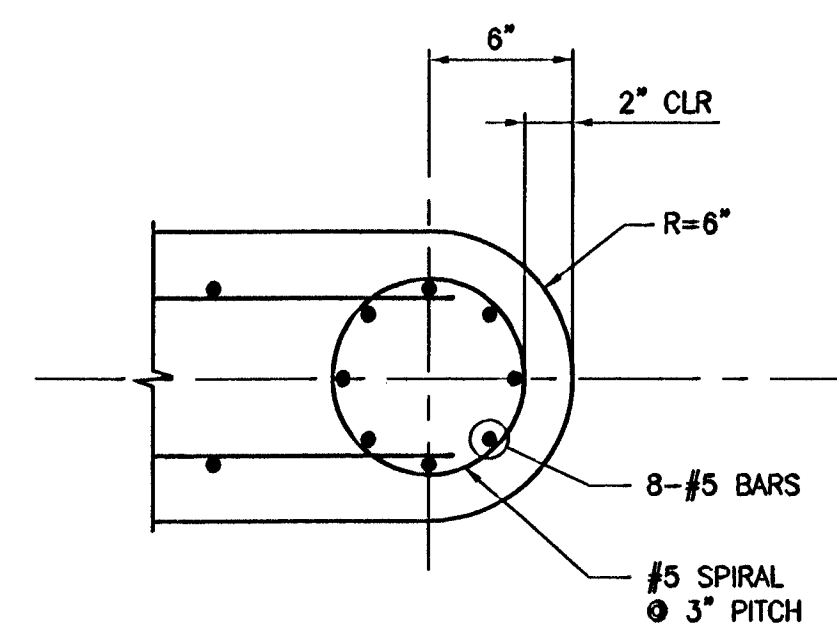


C SECTION
SCALE: 1 1/2" = 1'-0"

REV. NO.	DATE	DESCRIPTION	APPROVED
1	12/5/66		

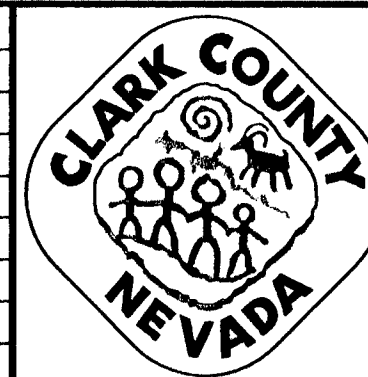

FLAMINGO-BOULDER HIGHWAY NORTH
SAHARA AVENUE TO FLAMINGO WASH
SECTIONS - "OS" 151+02.73 TO "OS" 151+77.73
CLARK COUNTY, NEVADA, DEPARTMENT OF PUBLIC WORKS

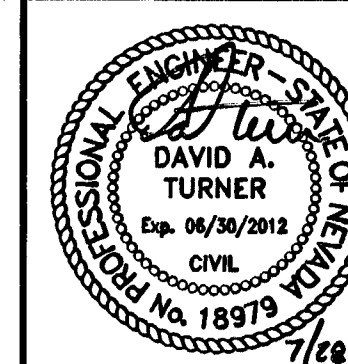

PROJECT No: 500.875 DRAWN BY: FAM/NO
DESIGNED BY: FAM CHECKED BY: RIN
APPROVED BY: RIN
G. C. WALLACE COMPANIES
ENGINEERS | PLANNERS | SURVEYORS
1555 S. RAINBOW BLVD. LAS VEGAS NV 89146
T: 702.804.2000 F: 702.804.2259 GCWALLACE.COM

SCALE	L-1867
HORIZ: NONE	DRAWING NO. 10715497
VERT: NONE	S14
FIELD BOOK	11/18/96
CCPW PROJECT #F060309	SHT. 43 OF 50
W.O. #2007-15	

FLAMINGO-BOULDER HIGHWAY NORTH - SAHARA AVENUE TO FLAMINGO WASH