




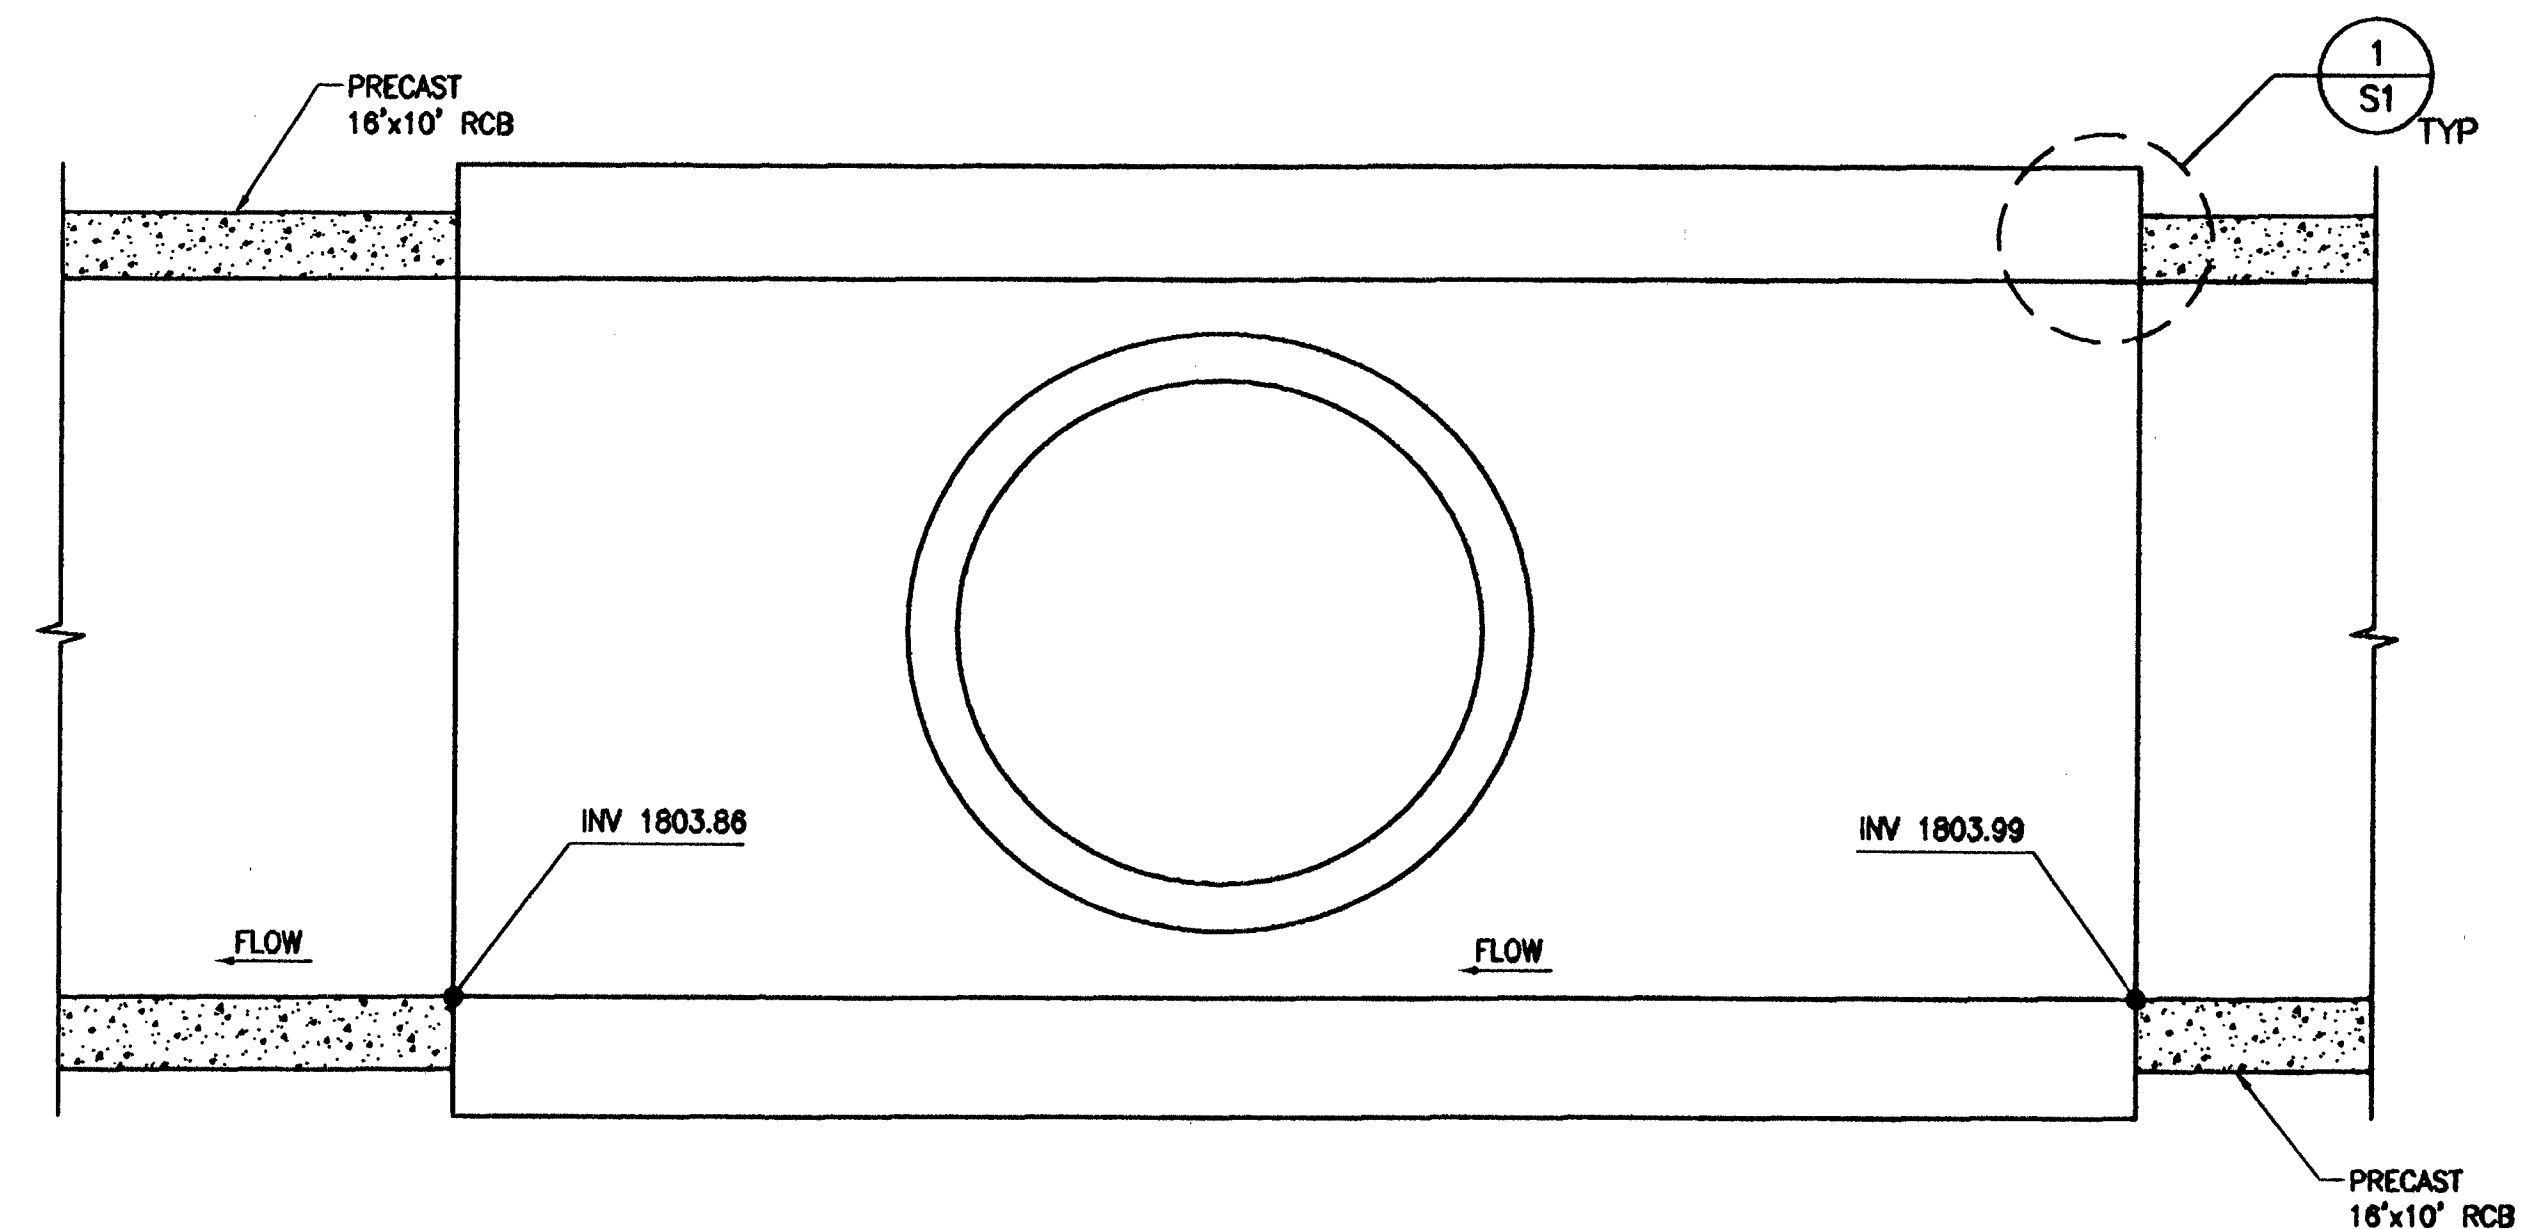

A SECTION
SCALE: 3/8" = 1'-0"

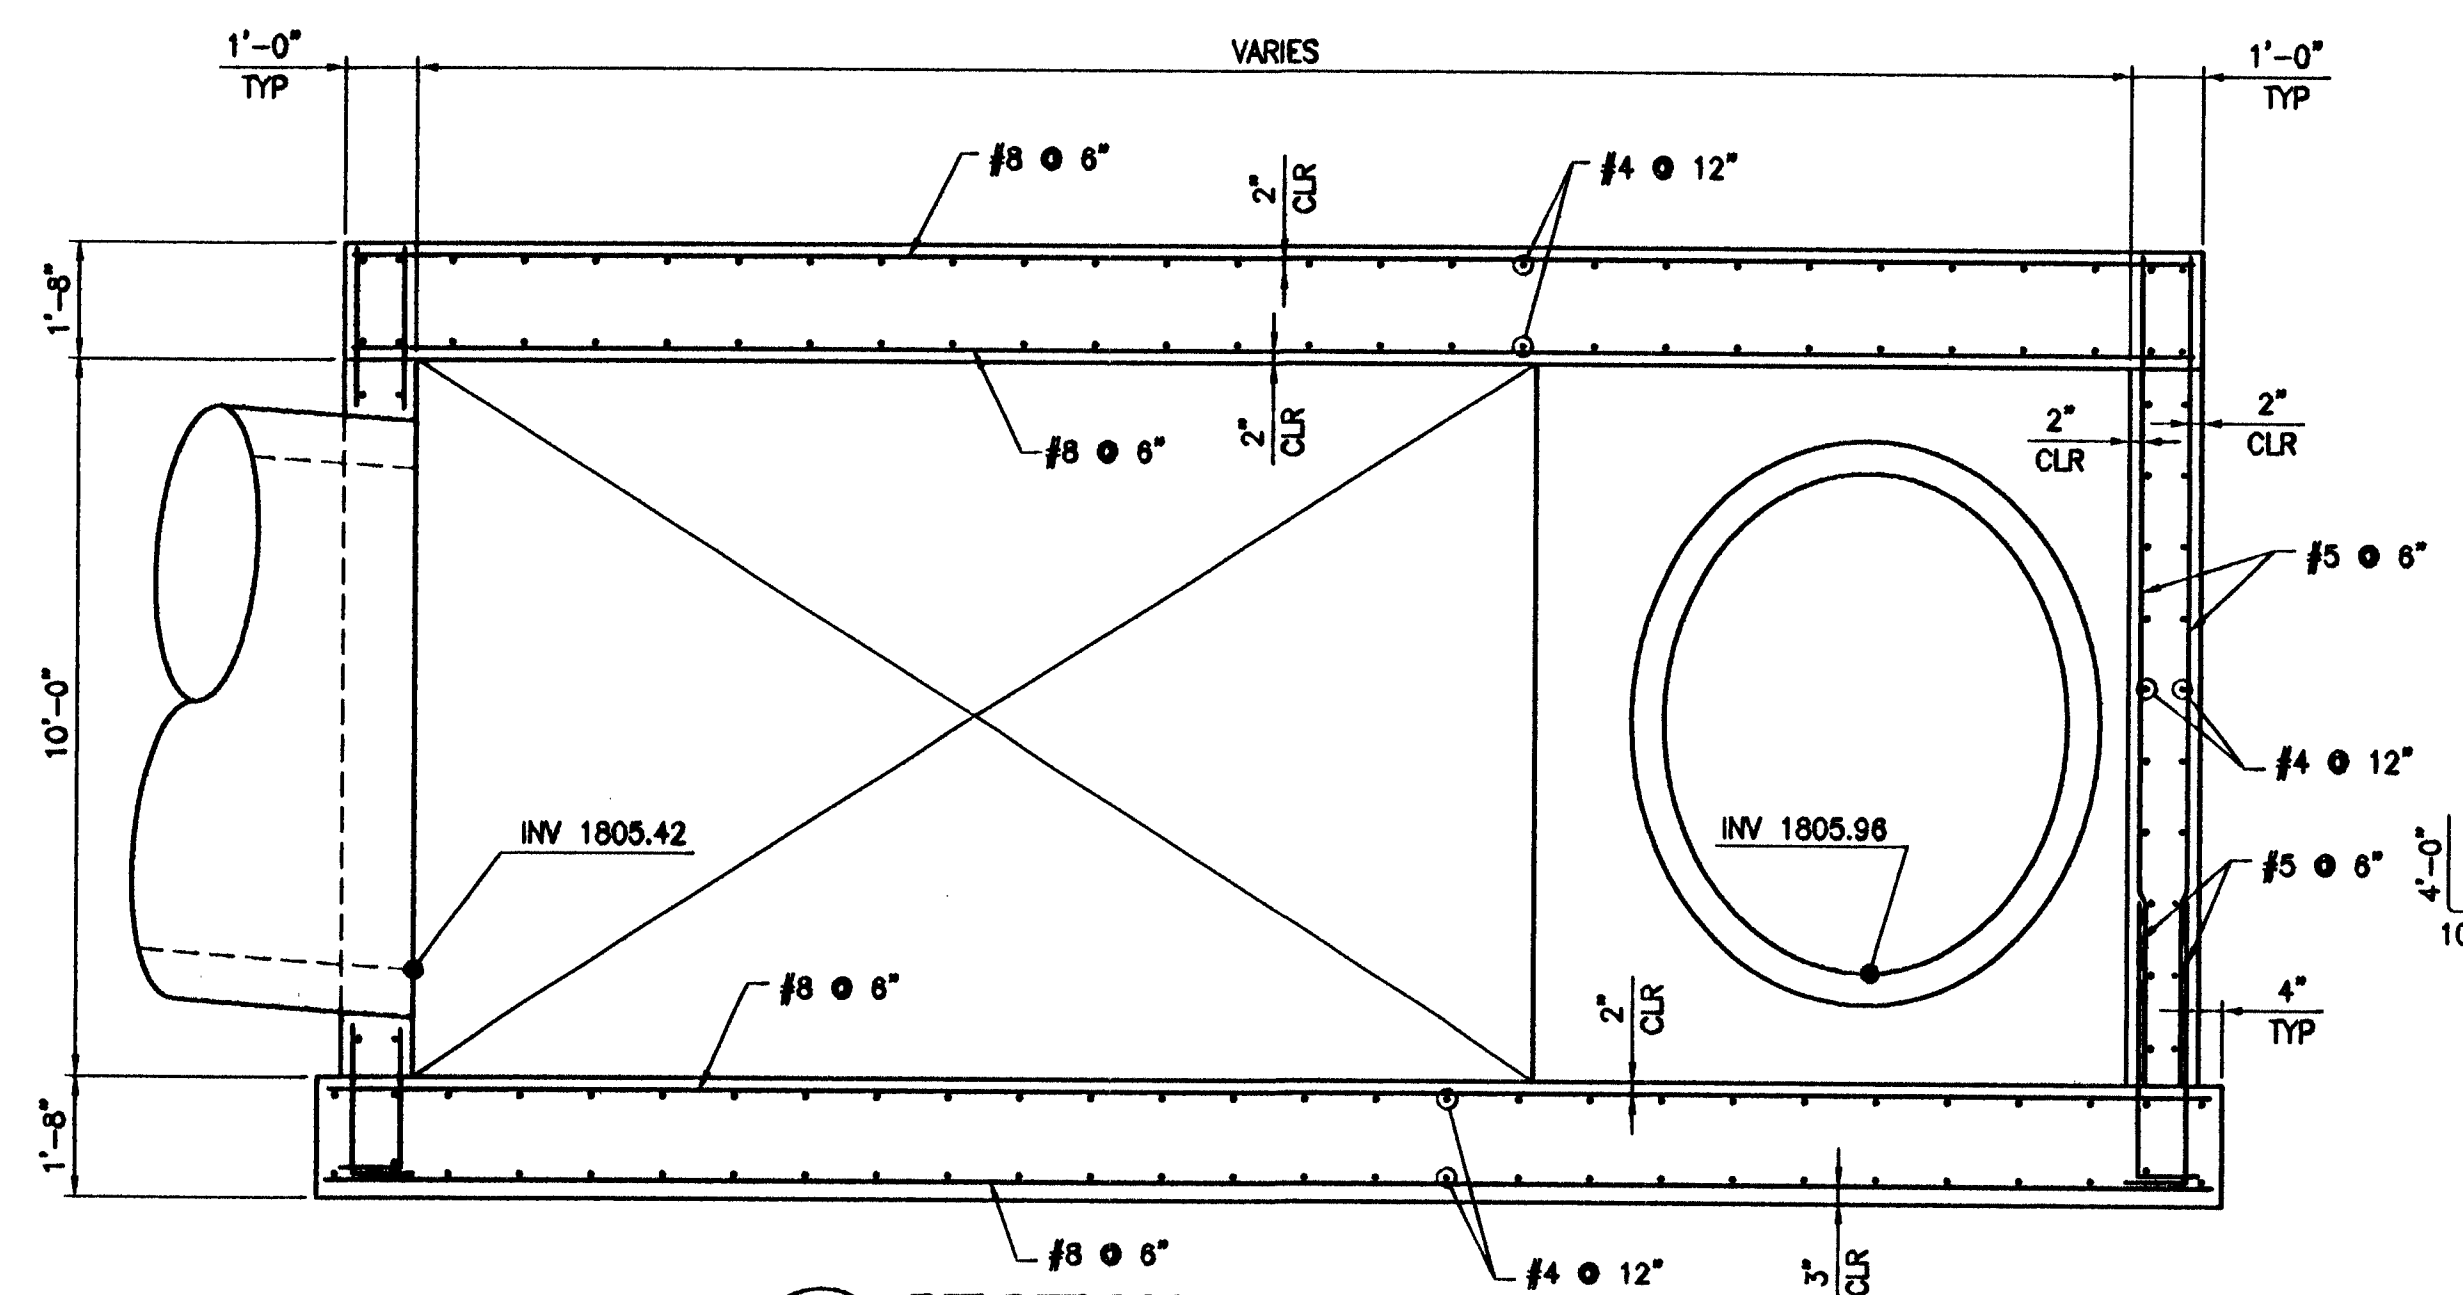


B SECTION
SCALE: 3/8" = 1'-0"

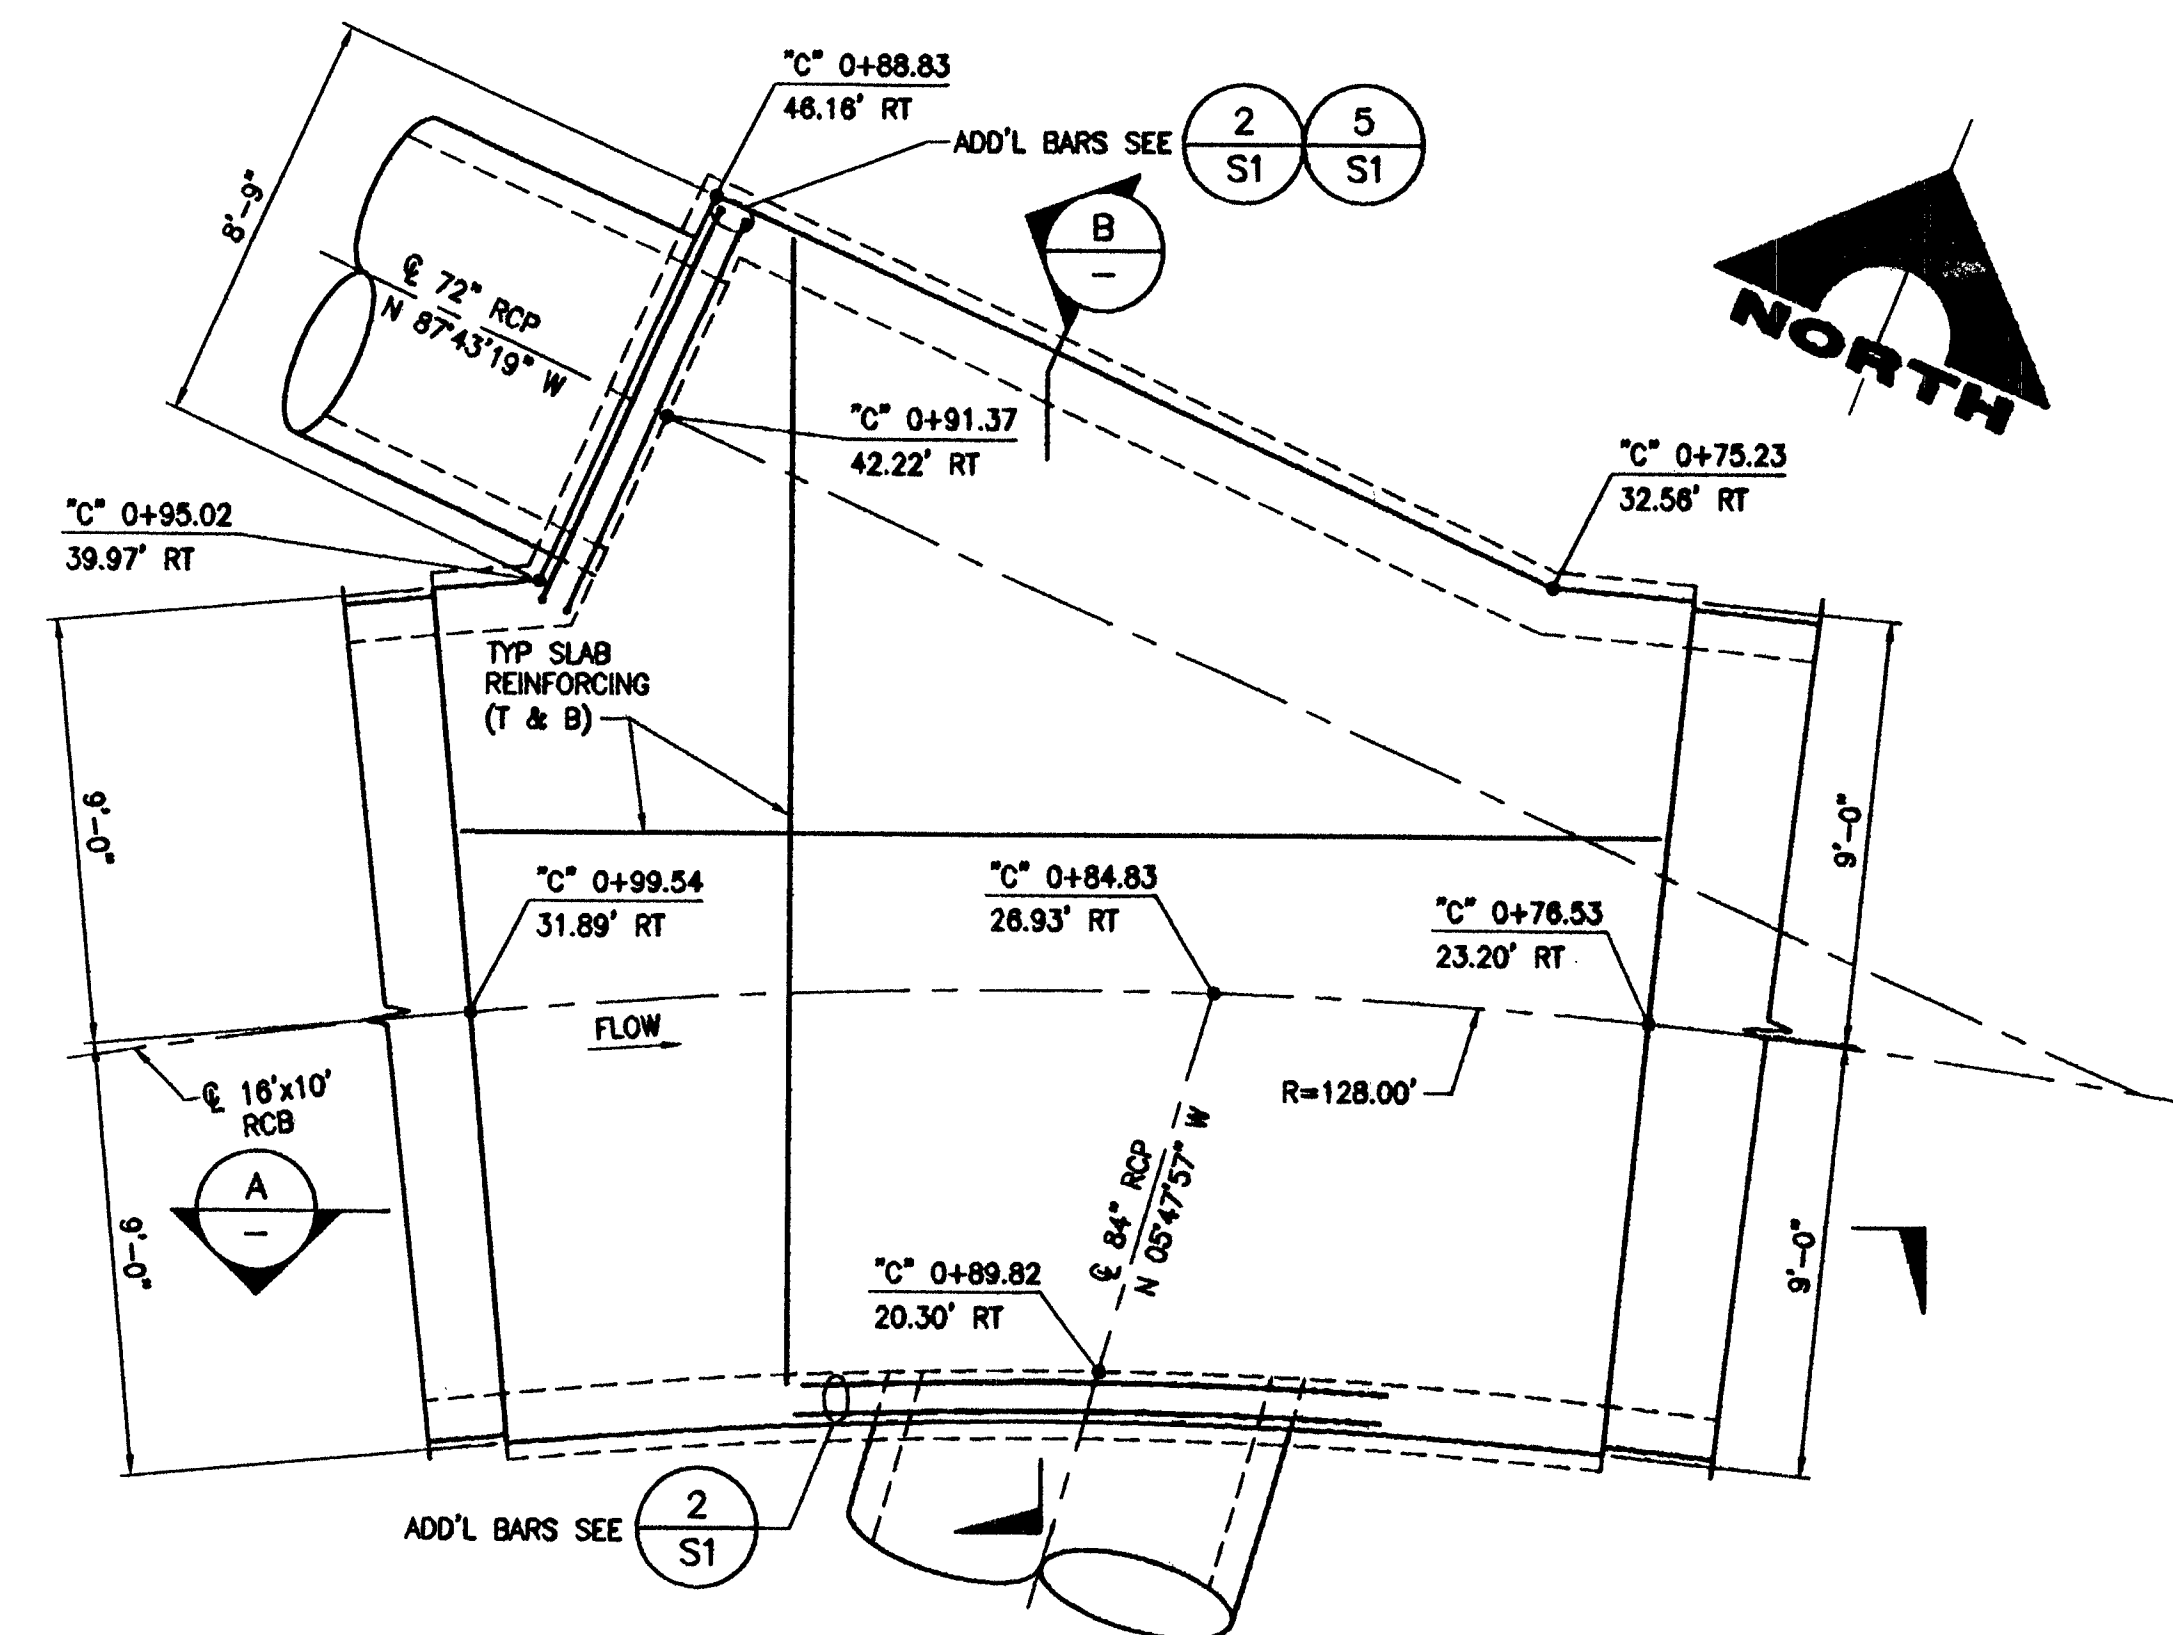


1 PLAN
SCALE: 1/4" = 1'-0"

REV. NO.	DATE	DESCRIPTION	APPROVED
1	12/5/67		

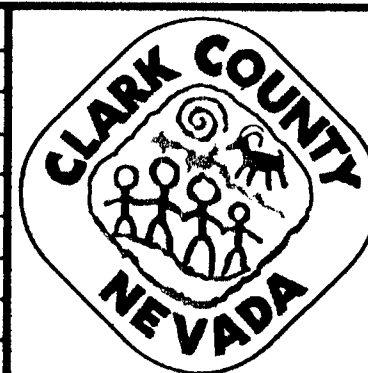

FLAMINGO-BOULDER HIGHWAY NORTH
SAHARA AVENUE TO FLAMINGO WASH
JUNCTION STRUCTURE "C" 0+84.83
CLARK COUNTY, NEVADA, DEPARTMENT OF PUBLIC WORKS

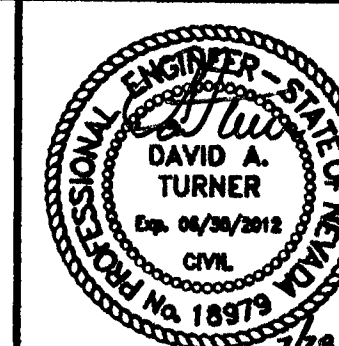

PROJECT No: 500.875 DRAWN BY: FAM / ADL
DESIGNED BY: FAM CHECKED BY: RIN
APPROVED BY: RIN
G. C. WALLACE COMPANIES
ENGINEERS | PLANNERS | SURVEYORS
1555 S. RAINBOW BLVD. LAS VEGAS, NV 89146
TEL: 702.804.2000 FAX: 702.804.2299 GCWALLACE.COM

SCALE		L-1867
HORIZ:	NONE	DRAWING NO. 10745497
VERT:	NONE	S15
FIELD BOOK		4418946
CCPW PROJECT #060309		SHT. 44 OF 50
W.O. #2007-15		

FLAMINGO-BOULDER HIGHWAY NORTH - SAHARA AVENUE TO FLAMINGO WASH