
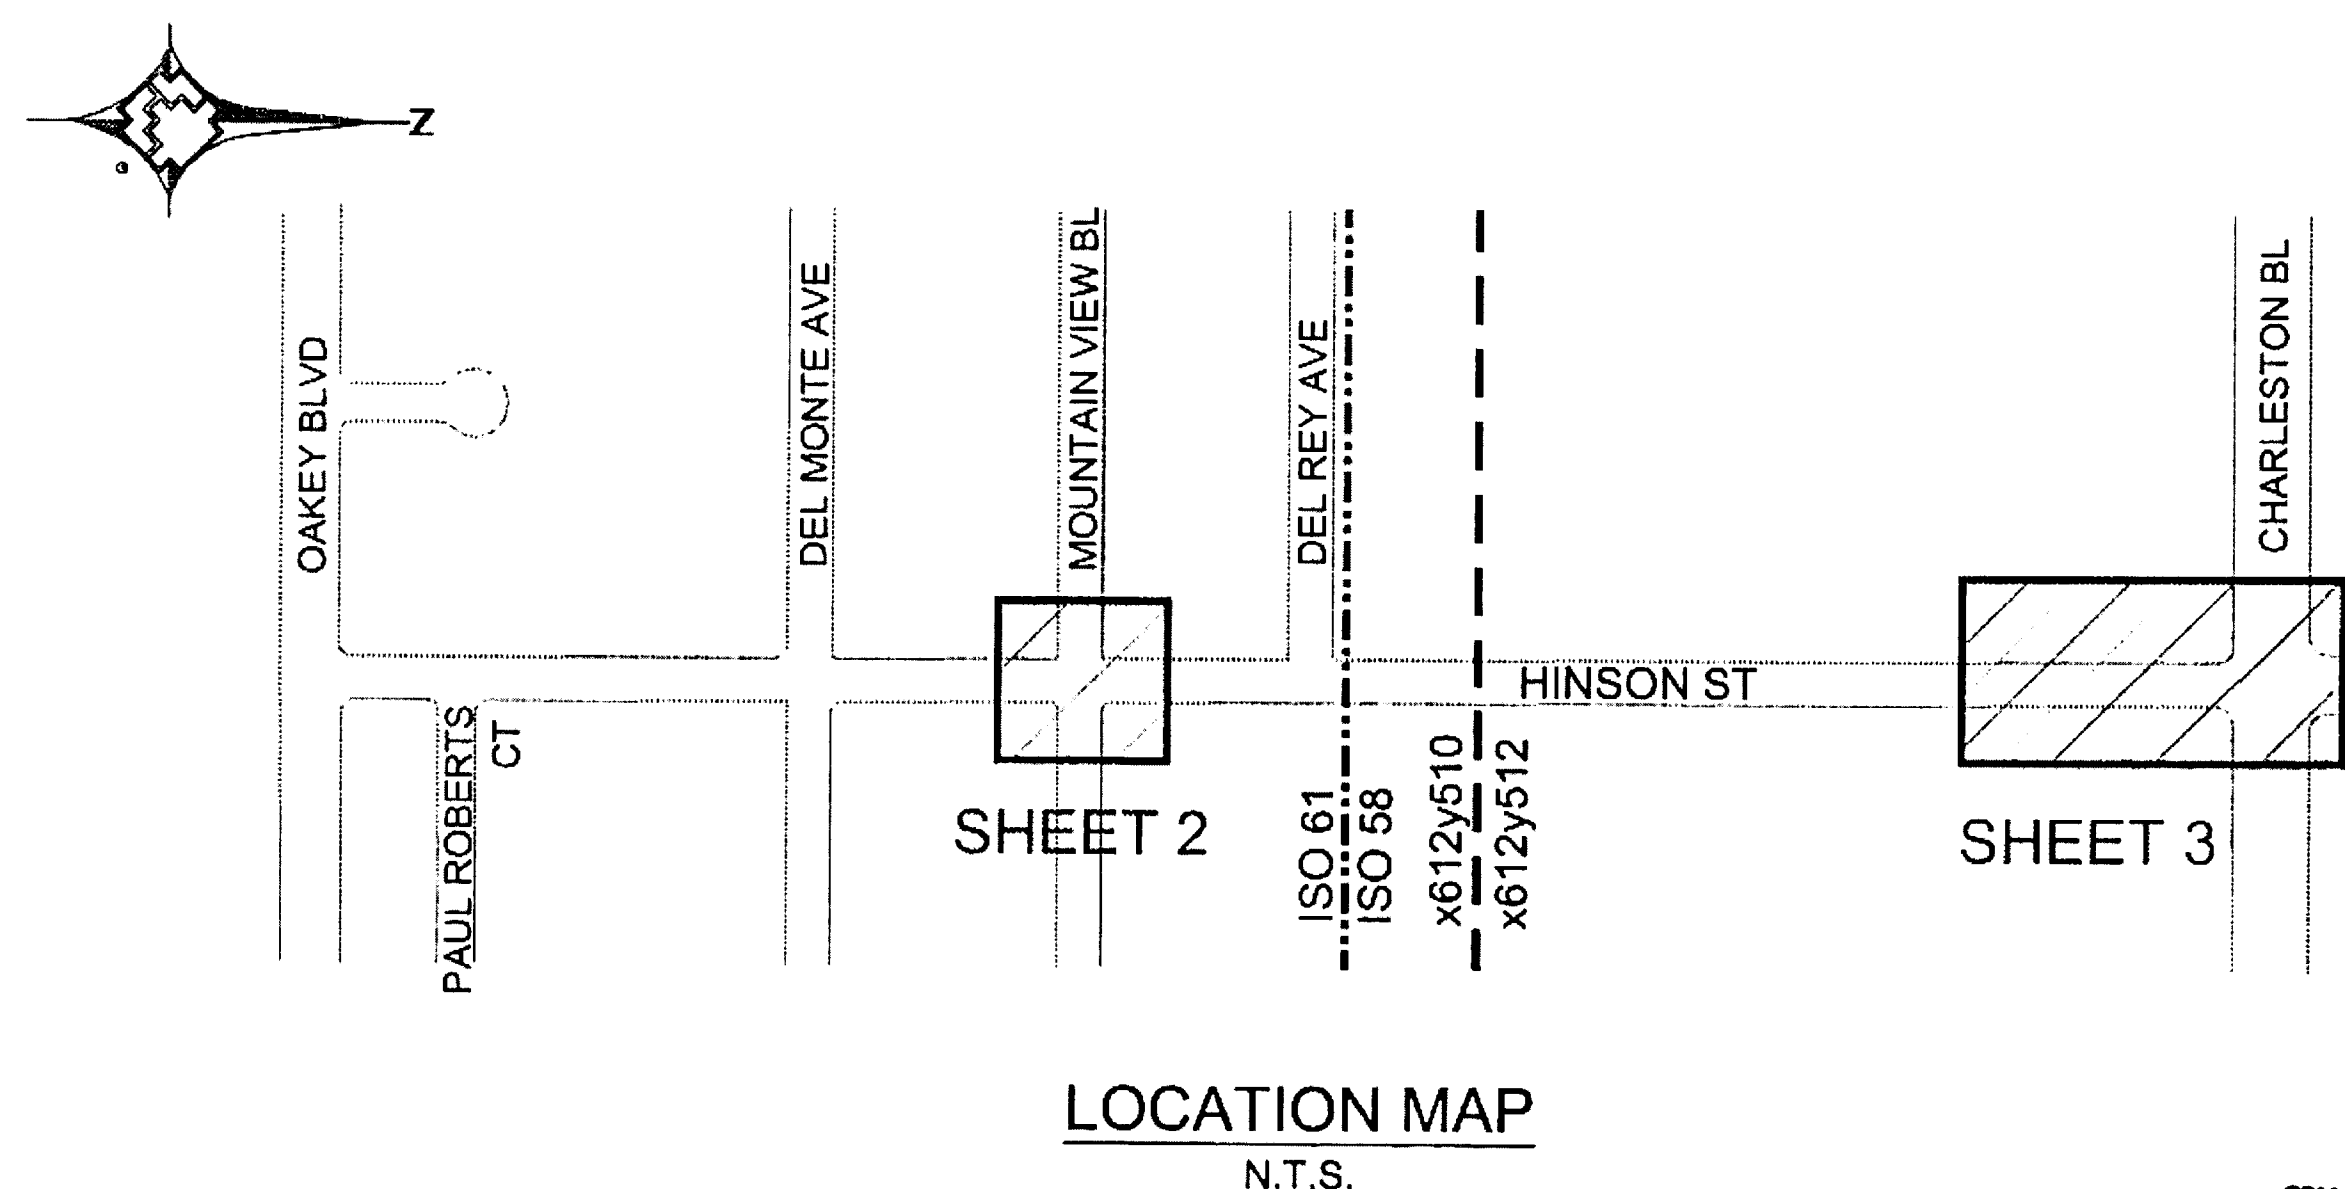
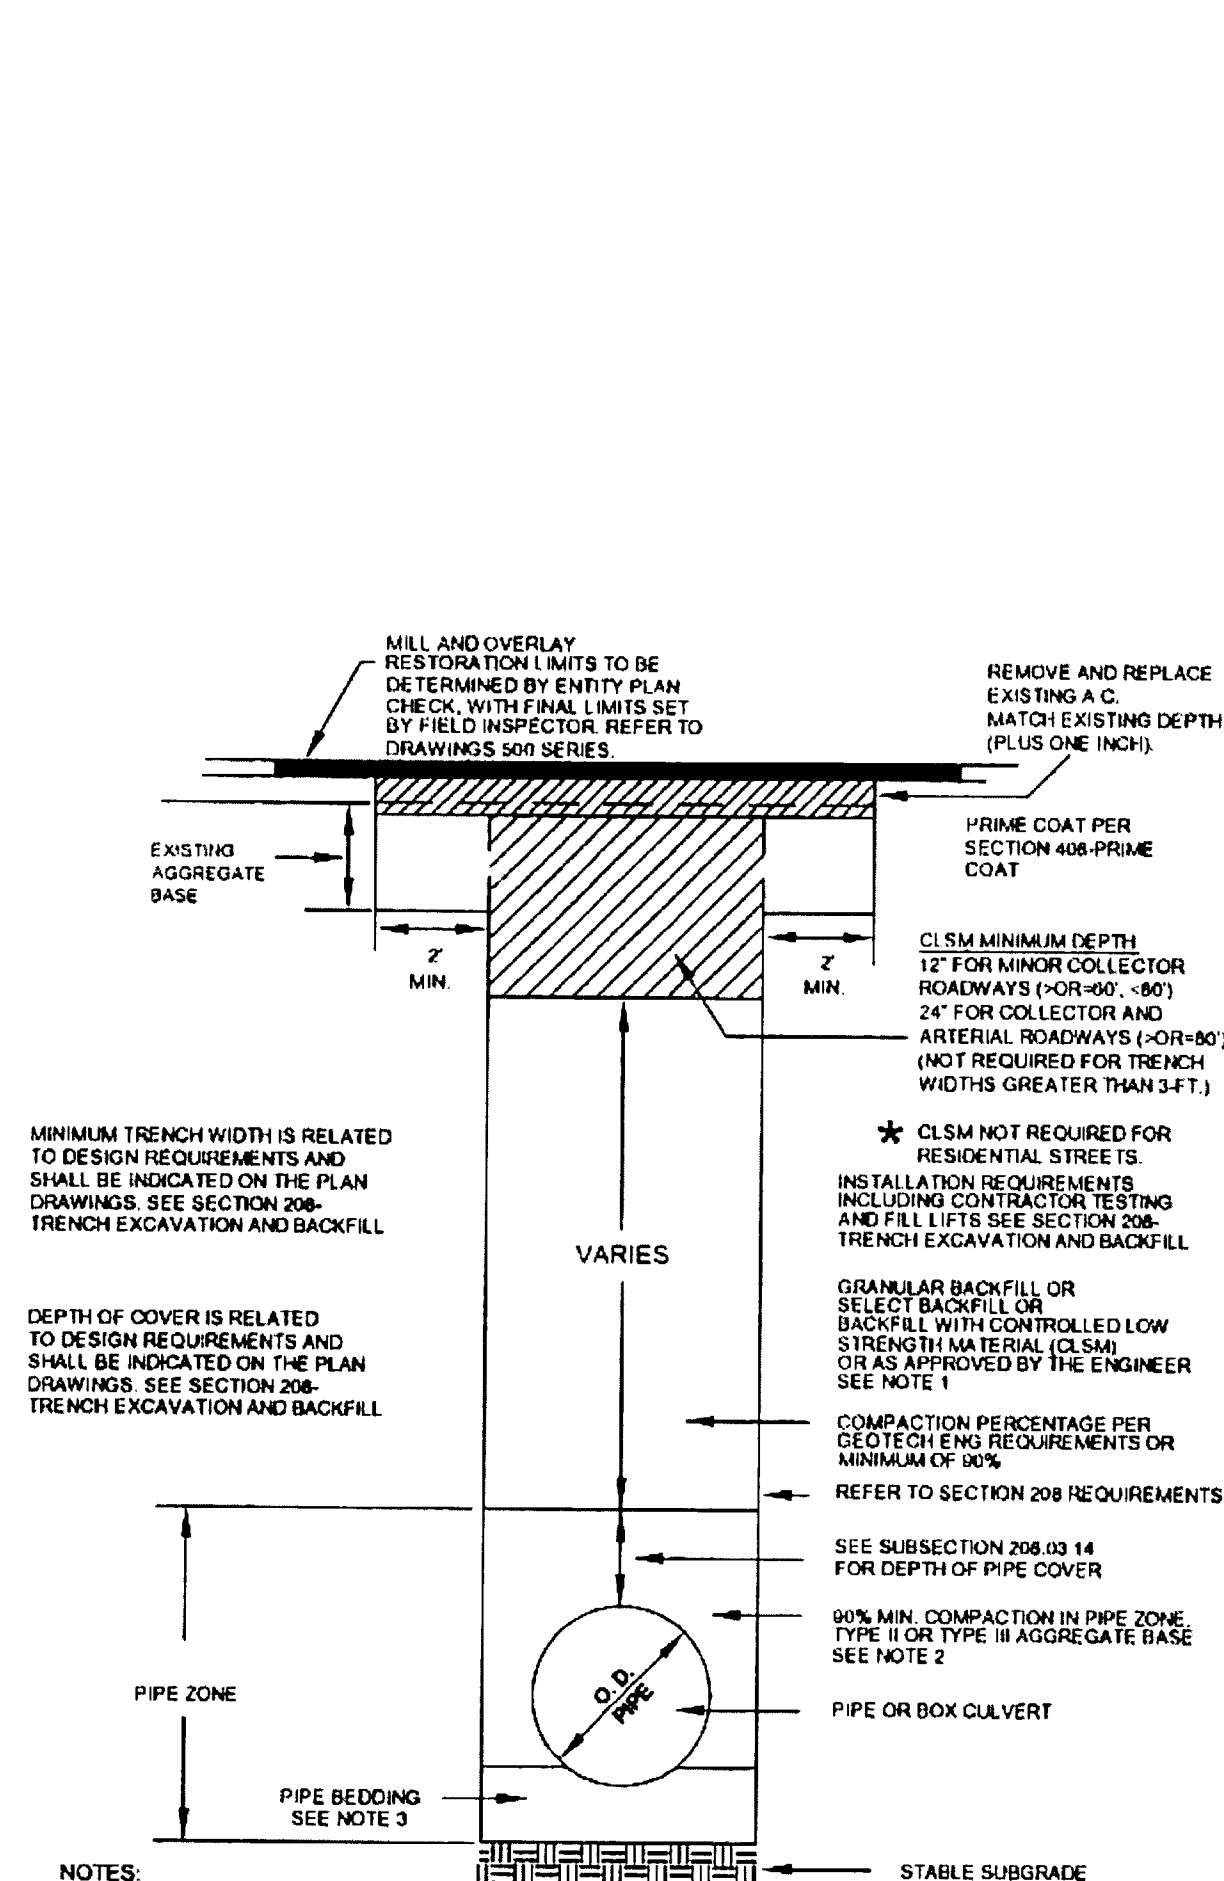
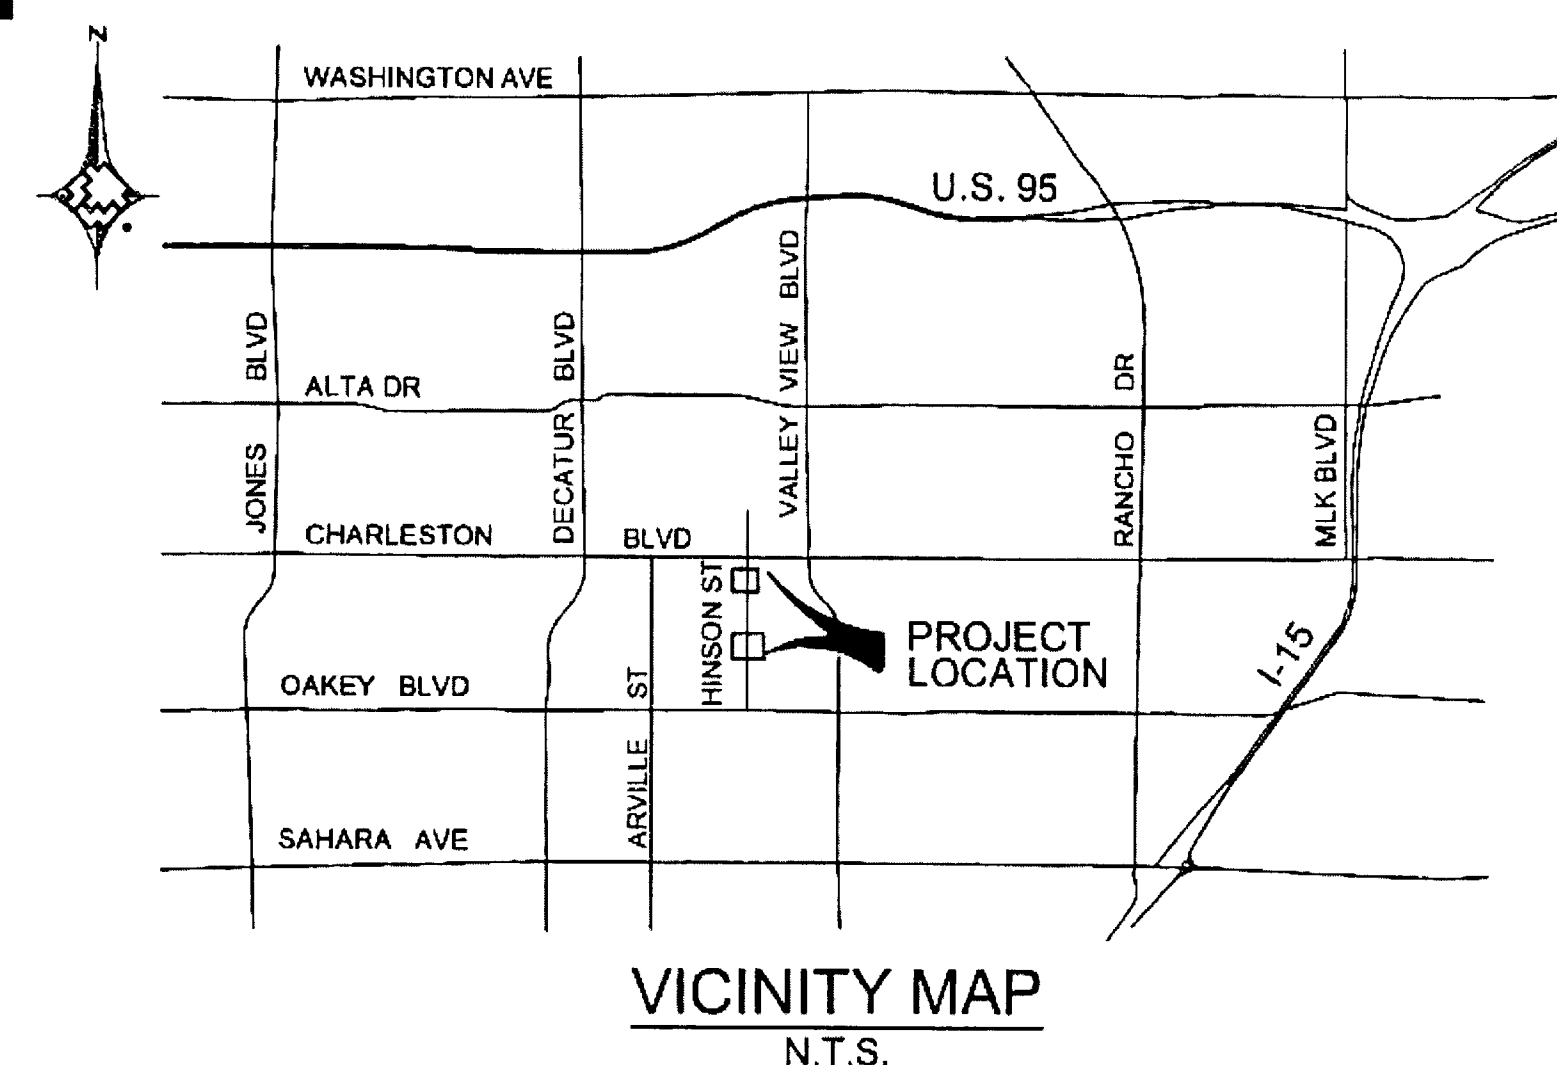


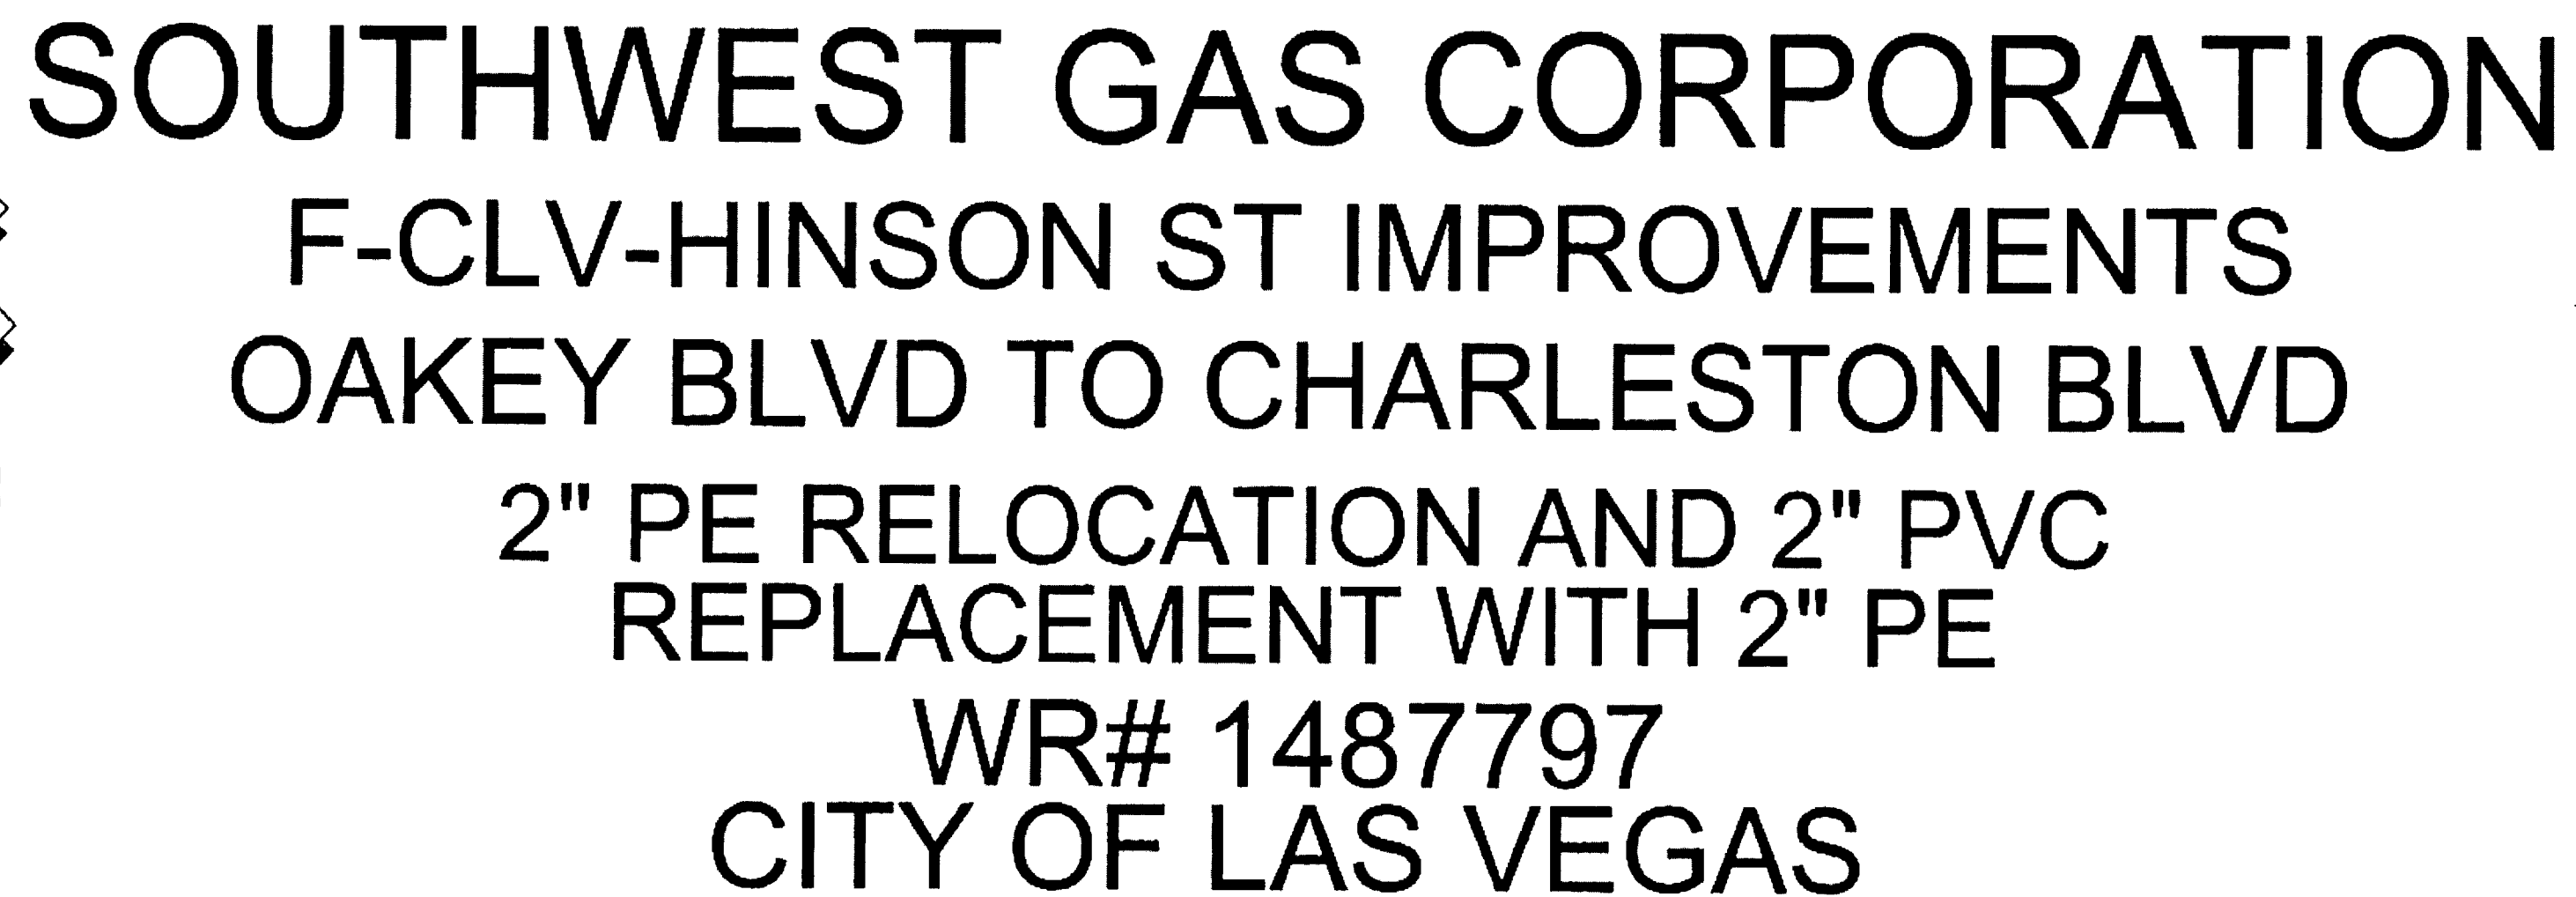

CONSTRUCTION NOTES:

1. SUGGESTED GAS LOCATIONS ARE TO CLEAR SUBSTRUCTURES LOCATE IN FIELD.
2. ALL PIPELINE CONSTRUCTION SHALL CONFORM TO APPLICABLE JURISDICTION SPECIFICATIONS.
3. GAS MAINS SHALL BE PURGED PER OPERATIONS MANUAL.
4. DO NOT SCALE THIS DRAWING.
5. ANY CHANGES IN THE MAIN LOCATION MUST BE AUTHORIZED BY SWG INSPECTOR AND/OR ENGINEER.
6. BACKFILL AND PAVEMENT RESTORATION TO COMPLY WITH RTS STANDARD 503.
7. ALL MAIN TIE-INS REQUIRING TEES ARE TO BE FULL FLOW TEES UNLESS OTHERWISE STATED.
8. REQUEST FOR SURVEY AND/OR STAKING WILL BE SUBMITTED TO ENGINEERING 72 HOURS IN ADVANCE, MINIMUM.
9. AC NUMBERS FOR ADRESSES ATTACHED IN WMIS TASK 990.
10. ALL STREETS ARE PUBLIC.
11. SWG PROJECT AHEAD OF CLV OAKLEY/MEADOWS STORM DRAIN PHASE 2B.
12. SWGAS PERMANENT PAVING REQUIREMENTS: HOT PATCH, TRENCH WIDTH, FULL DEPTH

CPM Utility Plan Approval

CPM Project Name Oakley Meadows Storm Drain Phase 2

CPM Hansen # 34086 Date 3.27.12

CPM Project Manager Wanda Sturman

Approved by: Michael Sturman

LEGEND


 PROPOSED GAS MAIN
 EXISTING GAS MAIN
 TO BE ABANDONED
 RIGHT-OF-WAY
 CENTERLINE

TOTAL FOOTAGE LOCATED IN CLV R/W 116'

APPROVED FOR CONSTRUCTION
THIS APPROVAL IS FOR WORK IN CLV R/W OR CLV EASEMENT S ONLY.
OBTAINING PERMISSION OR EASEMENTS FOR WORK SHOWN ON PRIVATE
PROPERTY IS THE RESPONSIBILITY OF THE UTILITY.

Approval _____ Date _____

HANSEN# 44963 327V284-3-SW6
DWG#

CLV PIPE FOOTAGE
INSTALL 116'
ABANDON 124'

PURGE PLAN WAS COMPLETED
IN ACCORDANCE WITH THE
OPERATIONS MANUAL
GUIDELINES BY:

NAME _____ DATE _____

SYSTEM:	D_VALLEY_WIDE
DR No:	21DS10026780
SEGMENT M.A.O.P.	N/A
SYSTEM M.A.O.P.	43 PSIG
SYSTEM M.O.P.	43 PSIG

RTC STD 503

CALL BEFORE YOU DIG
Avoid cutting underground
utility lines. It's costly.

CALL
811

OR
1-800-227-2600
AND
CLARK TRAFFIC OPERATIONS
1-702-455-7544

--	--	