



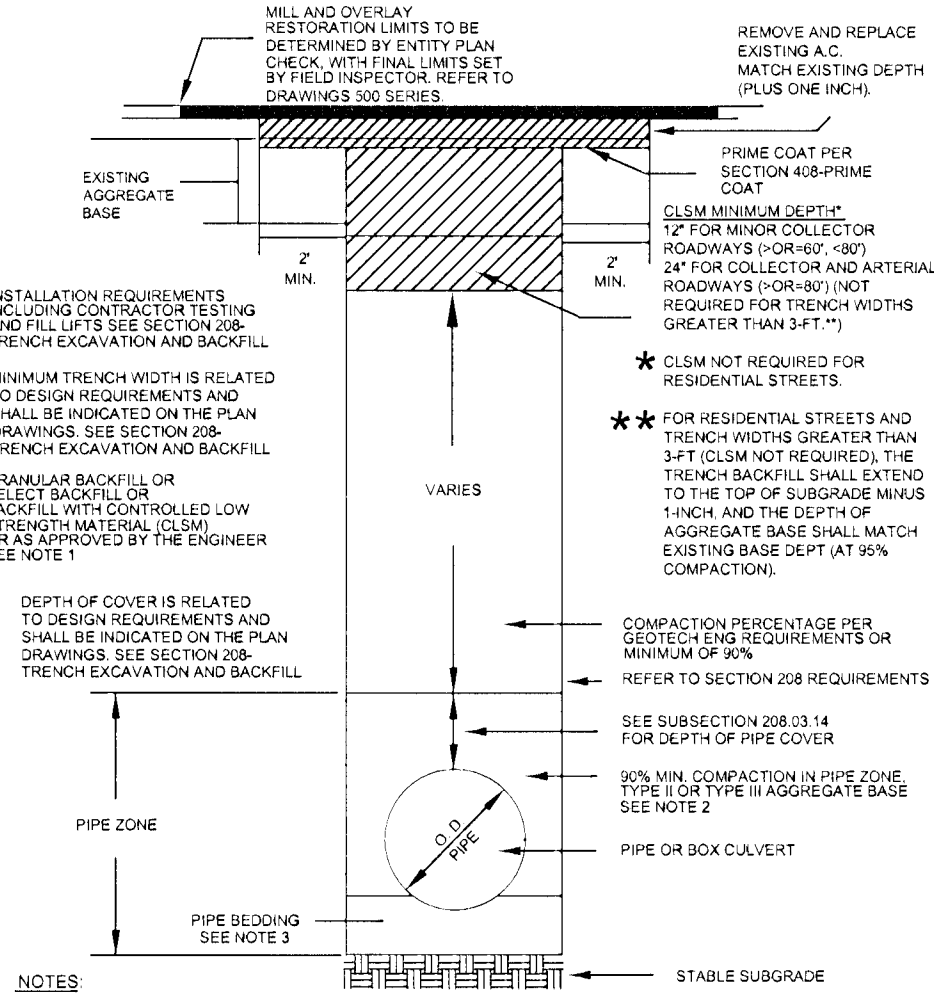

- NOTES:
- NO STONES OR LUMPS GREATER THAN 1/2\"/>
 - TRENCH WIDTH, BEDDING, SUBGRADE AND PIPE ZONE REQUIREMENTS FOR UTILITY INSTALLATIONS SHALL CONFORM TO THE RESPECTIVE ENTITY REQUIREMENTS.
 - CRUSHED ROCK MAY BE USED FOR PIPE BEDDING ONLY IF MATERIAL USE HAS BEEN SPECIFICALLY APPROVED BY THE GOVERNING AGENCY. SEE STANDARD DRAWING NO. 505 FOR PIPE BEDDING METHODS.
 - LAS VEGAS VALLEY WATER DISTRICT REQUIRES PIPE BEDDING AND BACKFILL WITHIN THE PIPE ZONE TO BE OF THE SAME MATERIAL.

RTC STD 503

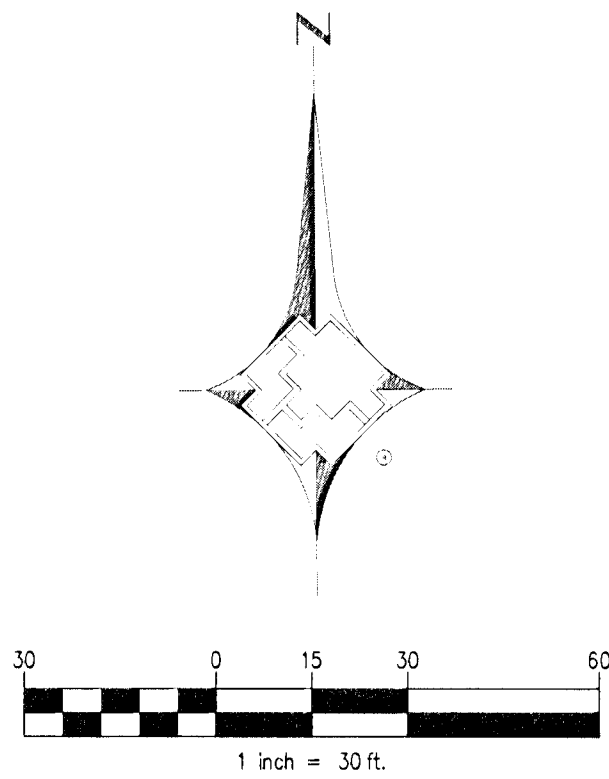

RTC NOTES:

BACKFILL SHALL CONFORM TO RTC STD. 503.
PAVEMENT REPAIR SHALL CONFORM TO RTC STANDARD(S):

A1 RTC STD 500.4

A2 RTC STD 500.5



UNIT NO.	UNIT TYPE	INSTL. PROPOSED	RET. COMPLETED
PROPERTY UNITS			

AS-BUILT DRAWING-PRESSURE TEST DATA			
PIPE DIA.	TEST MEDIUM	TEST METHOD	
PIPE LENGTH	☐ AIR	☐ GAUGE	
PIPE TYPE	☐ NITROGEN	☐ CHART	
MIN. DURATION	☐ WATER	☐ GAUGE/	
	☐ SOAP	PRESS REC SN#	
TEST PRES. (PSIG)	START	END	
TIME			
DATE			
PERFORMED BY			

VISUAL INSPECTION CERTIFICATION			
I HAVE VISUALLY INSPECTED ALL HEATED FUSIONS, SOLVENT, MECHANICAL JOINTS, AND WELDS THAT I HAVE PERFORMED			
NAME		DATE	
AS-BUILTS ACCEPTED BY		DATE	
POSTED BY		DATE	
POSTING QC'D BY		DATE	

CONSTRUCTION	
INSPECTOR	
FOREMAN	
REVIEWED BY	
PERMIT INFORMATION	
CITY OF LAS VEGAS	
TAX CODE	02-0203

ISOLATION AREA	W. R. NO.
DIST 96	1536317
LOCATION	ATLAS #/TILE #
T20S R61E S34 M.D.M. NEVADA	x627y514 x627y512

ENGINEER/TECHNICIAN: BOB MIDDAG	PHONE 365-2071
ACCOUNT REP:	PHONE
PROJECT CONTACT:	PHONE
SHEET NO. 2 OF 6	SCALE 1"=30'
DWN. BY: ZONEENG	CHKD. BY
DATE 12-12-12	UPDATED
TITLE	
SI-CLV-GARCES AND ALLEY	
2" PVC REPLACEMENT	