


SM

A.P.N. 137-22-000-015 (PORTION)
SID NO. 810 PROJECTS 2A AND 2B

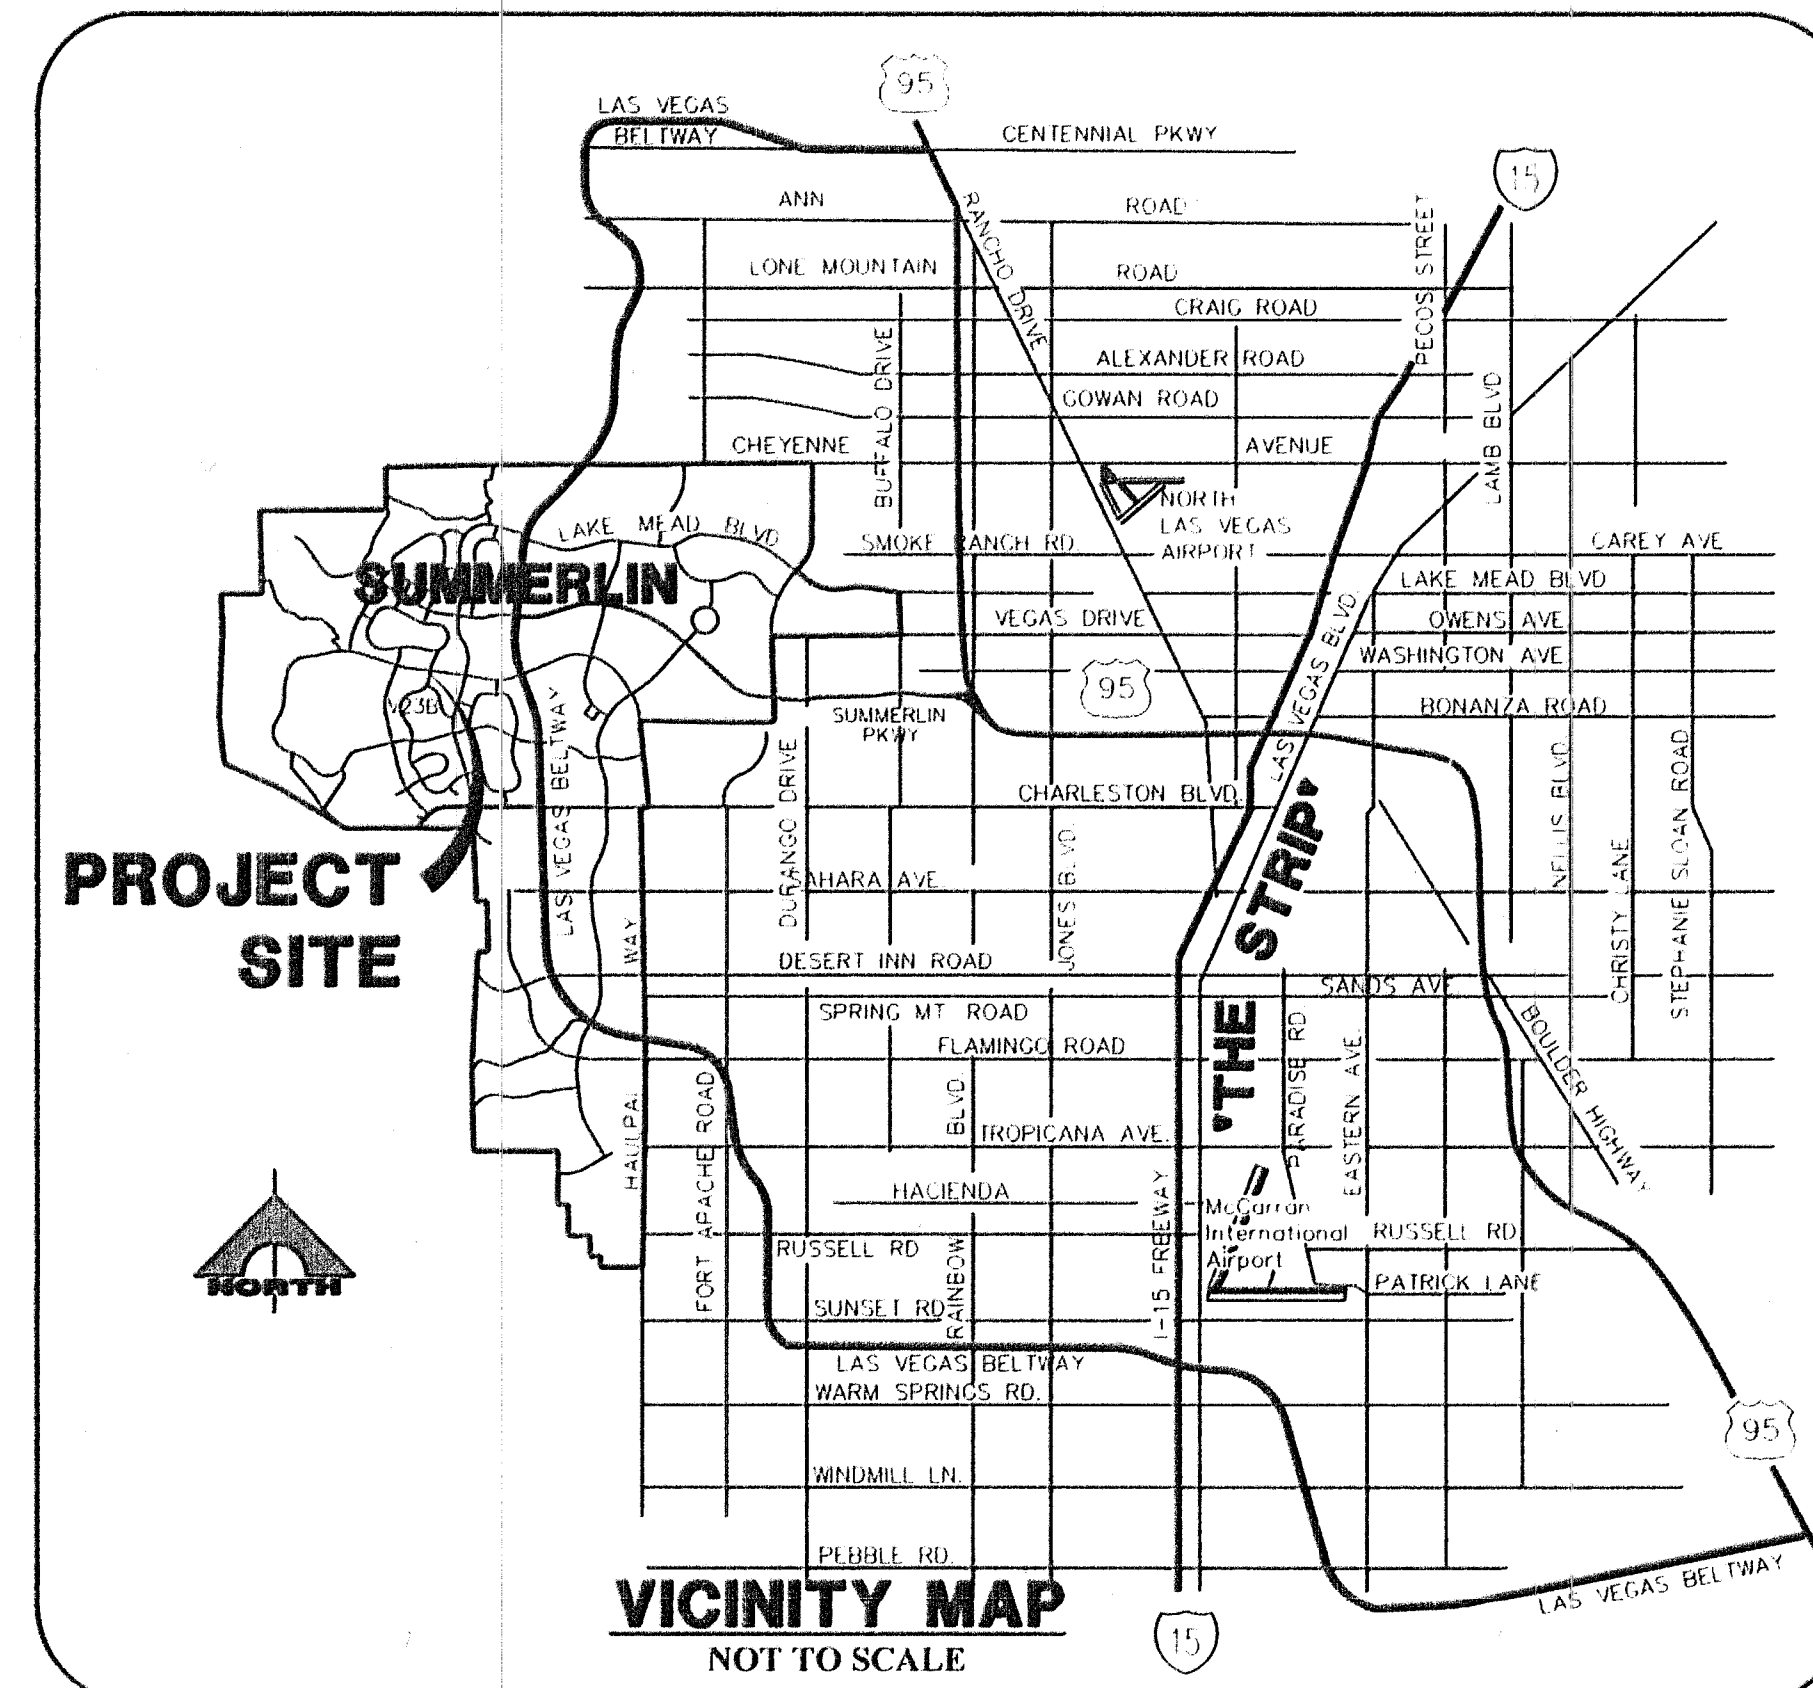

THE HOWARD HUGHES COMPANY, LLC
10801 W. CHARLESTON BLVD., 3RD FLOOR
LAS VEGAS, NEVADA 89146
OFFICE PHONE NO. (702) 791-4300
OFFICE FAX NO. (702) 791-4450

G. C. WALLACE COMPANIES
ENGINEERS | PLANNERS | SURVEYORS
1555 S. RAINBOW BLVD. • LAS VEGAS, NV 89146
T: 702.804.2000 • F: 702.804.2299 • GCWALLACE.COM



KEVIN ORROCK
TITLE: VICE PRESIDENT

8/14/12
DATE

I CERTIFY THAT THE GRADING PLANS ARE IN CONFORMANCE WITH THE APPROVED DRAINAGE STUDY ON FILE AT THE CITY OF LAS VEGAS FOR THIS PROJECT.

Josh Johnson
JOSHUA L JOHNSON P.E. 15789

7/16/13
DATE


DAVID BOWERS, PE, PTOE, PE# 16736
CITY ENGINEER
CITY OF LAS VEGAS, NEVADA

8/2/11
DATE

APPROVAL OF THESE PLANS IS LIMITED TO THOSE IMPROVEMENTS CONSTRUCTED IN THE DEDICATED RIGHTS-OF-WAY AND/OR DEDICATED EASEMENTS. THIS APPROVAL DOES NOT AUTHORIZE THE CONSTRUCTION OF ANY IMPROVEMENTS THAT DEVIATE FROM ADOPTED STANDARDS AND/OR SPECIFICATIONS, EXCEPT THOSE SPECIFICALLY LISTED UNDER "DEVIATIONS FROM STANDARDS". THE ENGINEER SHALL RESOLVE ANY DEVIATION OTHER THAN THOSE LISTED IN "DEVIATIONS FROM STANDARDS" IN FAVOR OF THE UNIFORM STANDARD DRAWINGS AND SPECIFICATIONS CLARK COUNTY AREA NEVADA.

THIS PLAN CONFORMS TO THE APPLICABLE STANDARDS OF THE PLANNING DEPARTMENT

NA
CHRIS KNIGHT, DIRECTOR, BUILDING AND SAFETY

APPROVED FOR CONSTRUCTION

1/1 NISHAR, RODA MEADE
LAS VEGAS VALLEY WATER DISTRICT ENGINEERING SERVICES MANAGER
PROJECT NO. 121802 DATE: 7/30/13
DRAWINGS G1.G2.G3.& P1

Alisel Gonzalez 7/17/13
COX COMMUNICATIONS LAS VEGAS, INC. DATE

Michael R. Luman 7-17-13

THE AFFIXED CENTURYLINK APPROVAL DOES NOT ASSUME OR GUARANTEE LIABILITY FOR KNOWN OR UNKNOWN CONFLICTS WITH EXISTING OR PROPOSED IMPROVEMENTS. RESOLUTION OF ANY CONFLICT WILL BE ACCOMPLISHED PURSUANT TO LOCAL ORDINANCES, NEVADA REVISED STATUTES AND/OR PUBLIC UTILITY COMMISSION RULES AND REGULATIONS.

NV ENERGY 7-13-2013
DATE

NEVADA POWER COMPANY ACKNOWLEDGES THAT WE HAVE RECEIVED YOUR PLANS AND WILL PROVIDE SERVICE TO ALL ELECTRICAL NEEDS ASSOCIATED WITH THIS PROJECT. NEVADA POWER COMPANY RESERVES THE RIGHT TO ADDRESS ANY EXISTING OR FUTURE CONFLICTS ONCE THE FINAL DESIGN IS COMPLETED. THE NEW SERVICE AND THE RESOLUTION OF ANY CONFLICTS WILL BE ACCOMPLISHED PURSUANT TO THE NEVADA PUBLIC UTILITY COMMISSION'S RULES AND REGULATIONS.

Sharon Mesheka
NV ENERGY - TRANSMISSION ENGINEERING
DATE 7/29/2013
SOUTHWEST GAS CORP.
DATE 7/18/13

H #50001
CLV #
107V5924-2.

G. C. WALLACE COMPANIES
ENGINEERS | PLANNERS | SURVEYORS
555 S. RAINBOW BOULEVARD • LAS VEGAS, NV 89146
T: 702.804.2000 • F: 702.804.2299 • GCWALLACE.COM
LAS VEGAS • MESQUITE

THE HOWARD HUGHES COMPANY, LLC
VILLAGE 23B FOX HILL DRIVE PHASE 2
ANTELOPE RIDGE DRIVE TO FAR HILLS AVENUE

DRAWING
G1
OF 11 SHTS