

CLV 208


1	PROP. 2" PE
2	PROP. 4" PE
3	PROP. 6" PE
4	PROP. 2" PE VALVE (120-8605)
5	PROP. 2" PE COUPLING (140-3504)
6	PROP. 2"x1/2" SVC TEE (160-8549)
7	PROP. 4" PE VALVE (120-8604)
8	PROP. 4" PE COUPLING (140-3530)
9	PROP. 4"x1/2" SVC TEE (160-8334)
10	PROP. 6" PE VALVE (120-8545)
11	PROP. 6" PE COUPLING (140-3445)
12	PROP. 6"x1/2" SVC TEE (160-8558)

2'
10'
5'
1
2
3
5
10
15
1
2
3

1	ABANDON EX. 2" PE '04 MOP 55#
2	ABANDON EX. 4" PE '97 MOP 55#
3	ABANDON EX. 4" PE '01 MOP 55#
4	ABANDON EX. 4" PE '02 MOP 55#
5	ABANDON EX. 4" PE '03 MOP 55#
6	ABANDON EX. 6" PE '02 MOP 55#

4'
8'
4'
4'
4'
7'

1. GAS MAINS SHALL BE PURGED PER OPERATION MANUAL.
2. ALL PIPELINE CONSTRUCTION SHALL COMFORM TO APPLICABLE JURISDICTION SPECIFICATIONS.
3. DO NOT SCALE THIS DRAWING.
4. ALL VALVES TO HAVE STANDS WITH COVERS.
5. WORK AREAS WILL BE 5' X 15' UNLESS OTHER WISE NOTED.
6. ALL VALVE ASSEMBLIES WILL BE A MAXIMUM OF 10' FEET IN LENGTH UNLESS OTHERWISE NOTED OR REQUIRED.
7. TRENCH AND BACKFILL, TO CONFORM WITH UNIFORM STANDARDS, SPECS, SECTION 208 AND RTC STANDARD(S) 503, 500.3, 500.4 & 500.5.
8. STREETS GREATER THAN 60' RIGHT-OF-WAY LONGITUDINAL CUT OVER 5 YEARS OLD, COMPLY WITH RTC STANDARD 500.3.
9. STREETS LESS THAN 60' RIGHT-OF-WAY LONGITUDINAL CUT OVER 5 YEARS OLD, COMPLY WITH RTC STANDARD 500.4.
10. PROTECT EXISTING VALLEY GUTTERS IN PLACE WHEN CROSSING. BORE DO NOT CUT.
11. "ALL CONSTRUCTION AND MATERIALS SHALL BE IN ACCORDANCE WITH THE "UNIFORM STANDARD SPECIFICATIONS FOR PUBLIC WORKS CONSTRUCTION OFF-SITE IMPROVEMENTS, CLARK COUNTY AREA NEVADA", LATEST ISSUE; THE "UNIFORM STANDARD DRAWINGS FOR PUBLIC WORKS CONSTRUCTION, CLARK COUNTY AREA NEVADA", LATEST ISSUE; AND OTHER APPLICABLE APPROVED STANDARDS ISSUED BY THE CONTROLLING AGENCY; ALL LOCAL CITY CODES AND ORDINANCES APPLICABLE."

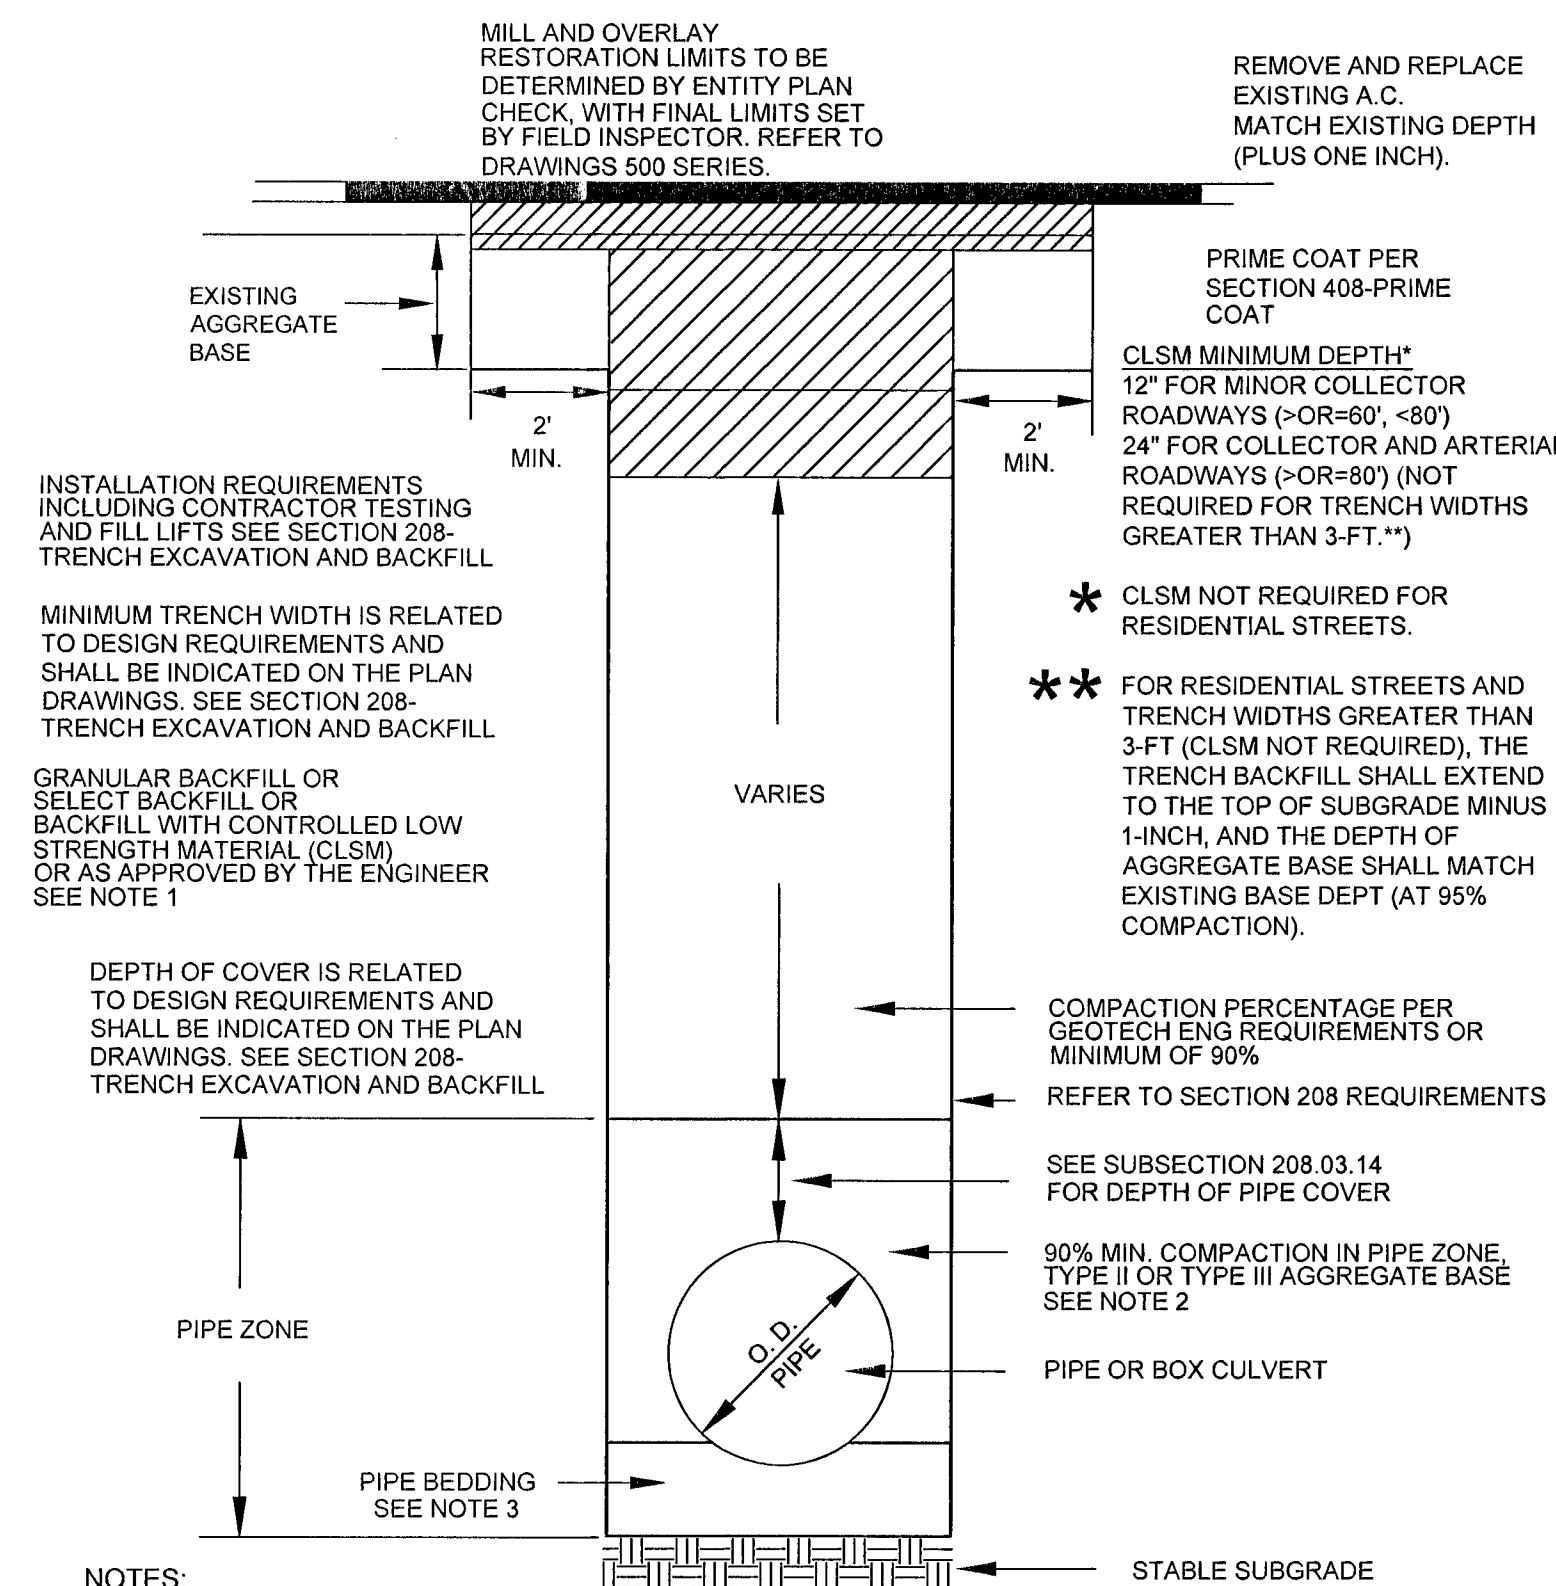

1. NO STONES OR LUMPS GREATER THAN 3" PERMITTED IN TRENCH 2' OR LESS IN WIDTH.
2. TRENCH WIDTH, BEDDING, SUBGRADE AND PIPE ZONE REQUIREMENTS FOR UTILITY INSTALLATIONS SHALL CONFORM TO THE RESPECTIVE ENTITY REQUIREMENTS.
3. CRUSHED ROCK MAY BE USED FOR PIPE BEDDING ONLY IF MATERIAL USE HAS BEEN SPECIFICALLY APPROVED BY THE GOVERNING AGENCY. SEE STANDARD DRAWING NO. 505 FOR PIPE BEDDING METHODS.
4. LAS VEGAS VALLEY WATER DISTRICT REQUIRES PIPE BEDDING AND BACKFILL WITHIN THE PIPE ZONE TO BE OF THE SAME MATERIAL.

Know what's **below**.
Call before you dig.

SOUTHWEST GAS CORPORATION					<table><tr><td>3760102</td><td>2" PE</td><td></td><td>4'</td><td>4'</td><td></td><td></td></tr><tr><td>3760104</td><td>4" PE</td><td></td><td>20'</td><td>20'</td><td></td><td></td></tr><tr><td>3760106</td><td>6" PE</td><td></td><td>7'</td><td>7'</td><td></td><td></td></tr><tr><td>3760004</td><td>6" PE VALVE</td><td></td><td>1</td><td>0</td><td></td><td></td></tr></table>					3760102	2" PE		4'	4'			3760104	4" PE		20'	20'			3760106	6" PE		7'	7'			3760004	6" PE VALVE		1	0			<table><tr><td colspan="3">AS-BUILT DRAWING-PRESSURE TEST DATA</td></tr><tr><td>PIPE DIA.</td><td> ☐ AIR </td><td> ☐ GAUGE </td></tr><tr><td>PIPE LENGTH</td><td> ☐ NITROGEN </td><td> ☐ CHART </td></tr><tr><td>PIPE TYPE</td><td> ☐ WATER </td><td> ☐ GAUGE/ PRESS REC SN# </td></tr><tr><td>MIN. DURATION</td><td> ☐ SOAP </td><td></td></tr><tr><td>TEST PRES. (PSIG)</td><td>START</td><td>END</td></tr><tr><td>TIME</td><td></td><td></td></tr><tr><td>DATE</td><td></td><td></td></tr><tr><td>PERFORMED BY</td><td></td><td></td></tr></table>					AS-BUILT DRAWING-PRESSURE TEST DATA			PIPE DIA.	☐ AIR	☐ GAUGE	PIPE LENGTH	☐ NITROGEN	☐ CHART	PIPE TYPE	☐ WATER	☐ GAUGE/ PRESS REC SN#	MIN. DURATION	☐ SOAP		TEST PRES. (PSIG)	START	END	TIME			DATE			PERFORMED BY			<table><tr><td colspan="2">VISUAL INSPECTION CERTIFICATION</td></tr><tr><td colspan="2">I HAVE VISUALLY INSPECTED ALL HEATED FUSIONS, SOLVENT CEMENT, MECHANICAL JOINTS, AND WELDS THAT I HAVE PERFORMED</td></tr><tr><td>NAME</td><td>DATE</td></tr><tr><td></td><td></td></tr><tr><td>AS-BUILTS ACCEPTED BY</td><td>DATE</td></tr><tr><td>POSTED BY</td><td>DATE</td></tr><tr><td>POSTING QCD BY</td><td>DATE</td></tr></table>					VISUAL INSPECTION CERTIFICATION		I HAVE VISUALLY INSPECTED ALL HEATED FUSIONS, SOLVENT CEMENT, MECHANICAL JOINTS, AND WELDS THAT I HAVE PERFORMED		NAME	DATE			AS-BUILTS ACCEPTED BY	DATE	POSTED BY	DATE	POSTING QCD BY	DATE	<table><tr><td colspan="2">CONSTRUCTION</td></tr><tr><td>INSPECTOR</td><td></td></tr><tr><td>FOREMAN</td><td></td></tr><tr><td>REVIEWED BY</td><td></td></tr><tr><td colspan="2">PERMIT INFORMATION</td></tr><tr><td colspan="2">CITY OF LAS VEGAS</td></tr><tr><td>TAX CODE</td><td></td></tr><tr><td>02-0200</td><td></td></tr></table>					CONSTRUCTION		INSPECTOR		FOREMAN		REVIEWED BY		PERMIT INFORMATION		CITY OF LAS VEGAS		TAX CODE		02-0200		<table><tr><td colspan="2">ISOLATION AREA</td></tr><tr><td>324, 326, 329 & 334</td><td></td></tr><tr><td>LOCATION</td><td>ATLAS #/TILE #</td></tr><tr><td>VARIES</td><td>VARIES</td></tr></table>					ISOLATION AREA		324, 326, 329 & 334		LOCATION	ATLAS #/TILE #	VARIES	VARIES	<table><tr><td colspan="2">W.R. NO.</td></tr><tr><td>1741139</td><td></td></tr><tr><td colspan="2">ENGINEER/TECH: PATRICK DENISON</td></tr><tr><td colspan="2">PHONE: 702-365-2139</td></tr><tr><td colspan="2">ACCOUNT REP:</td></tr><tr><td colspan="2">PHONE:</td></tr><tr><td colspan="2">PROJECT CONTACT: PATRICK DENISON</td></tr><tr><td colspan="2">PHONE: 702-365-2139</td></tr><tr><td>SHEET NO: 2 OF 9</td><td>SCALE: N.T.S.</td><td>DATE: 7/17/13</td></tr><tr><td>DWN. BY: ZONE ENG</td><td>CHKD. BY:</td><td>APPVD. BY:</td></tr><tr><td colspan="3">TITLE</td></tr><tr><td colspan="3">SI-ISOLATION REDUCTION AREAS</td></tr><tr><td colspan="3">324, 326, 329 & 334</td></tr></table>					W.R. NO.		1741139		ENGINEER/TECH: PATRICK DENISON		PHONE: 702-365-2139		ACCOUNT REP:		PHONE:		PROJECT CONTACT: PATRICK DENISON		PHONE: 702-365-2139		SHEET NO: 2 OF 9	SCALE: N.T.S.	DATE: 7/17/13	DWN. BY: ZONE ENG	CHKD. BY:	APPVD. BY:	TITLE			SI-ISOLATION REDUCTION AREAS			324, 326, 329 & 334		
3760102	2" PE		4'	4'	
3760104	4" PE		20'	20'	
3760106	6" PE		7'	7'	
3760004	6" PE VALVE		1	0	
AS-BUILT DRAWING-PRESSURE TEST DATA	
PIPE DIA.	☐ AIR	☐ GAUGE	
PIPE LENGTH	☐ NITROGEN	☐ CHART	
PIPE TYPE	☐ WATER	☐ GAUGE/ PRESS REC SN#	
MIN. DURATION	☐ SOAP	
TEST PRES. (PSIG)	START	END	
TIME	
DATE	
PERFORMED BY	
VISUAL INSPECTION CERTIFICATION	
I HAVE VISUALLY INSPECTED ALL HEATED FUSIONS, SOLVENT CEMENT, MECHANICAL JOINTS, AND WELDS THAT I HAVE PERFORMED	
NAME	DATE	
AS-BUILTS ACCEPTED BY	DATE	
POSTED BY	DATE	
POSTING QCD BY	DATE	
CONSTRUCTION	
INSPECTOR	
FOREMAN	
REVIEWED BY	
PERMIT INFORMATION	
CITY OF LAS VEGAS	
TAX CODE	
02-0200	
ISOLATION AREA	
324, 326, 329 & 334	
LOCATION	ATLAS #/TILE #	
VARIES	VARIES	
W.R. NO.	
1741139	
ENGINEER/TECH: PATRICK DENISON	
PHONE: 702-365-2139	
ACCOUNT REP:	
PHONE:	
PROJECT CONTACT: PATRICK DENISON	
PHONE: 702-365-2139	
SHEET NO: 2 OF 9	SCALE: N.T.S.	DATE: 7/17/13	
DWN. BY: ZONE ENG	CHKD. BY:	APPVD. BY:	
TITLE	
SI-ISOLATION REDUCTION AREAS	
324, 326, 329 & 334	
<table><tr><td>NO.</td><td>DESCRIPTION</td><td>BY</td><td>DATE</td><td>APPVD</td></tr><tr><td colspan="5">REVISIONS</td></tr></table>					NO.	DESCRIPTION	BY	DATE	APPVD	REVISIONS					<table><tr><td>TAX CODES</td><td>UNIT NO.</td><td>UNIT TYPE</td><td>INSTL</td><td>RETIRED</td><td>INSTL</td><td>RETIRED</td></tr><tr><td></td><td></td><td></td><td>PROPOSED</td><td></td><td>COMPLETED</td><td></td></tr><tr><td colspan="7">PROPERTY UNITS</td></tr></table>					TAX CODES	UNIT NO.	UNIT TYPE	INSTL	RETIRED	INSTL	RETIRED				PROPOSED		COMPLETED		PROPERTY UNITS	
NO.	DESCRIPTION	BY	DATE	APPVD	
REVISIONS	
TAX CODES	UNIT NO.	UNIT TYPE	INSTL	RETIRED	INSTL	RETIRED	
			PROPOSED		COMPLETED	
PROPERTY UNITS	