
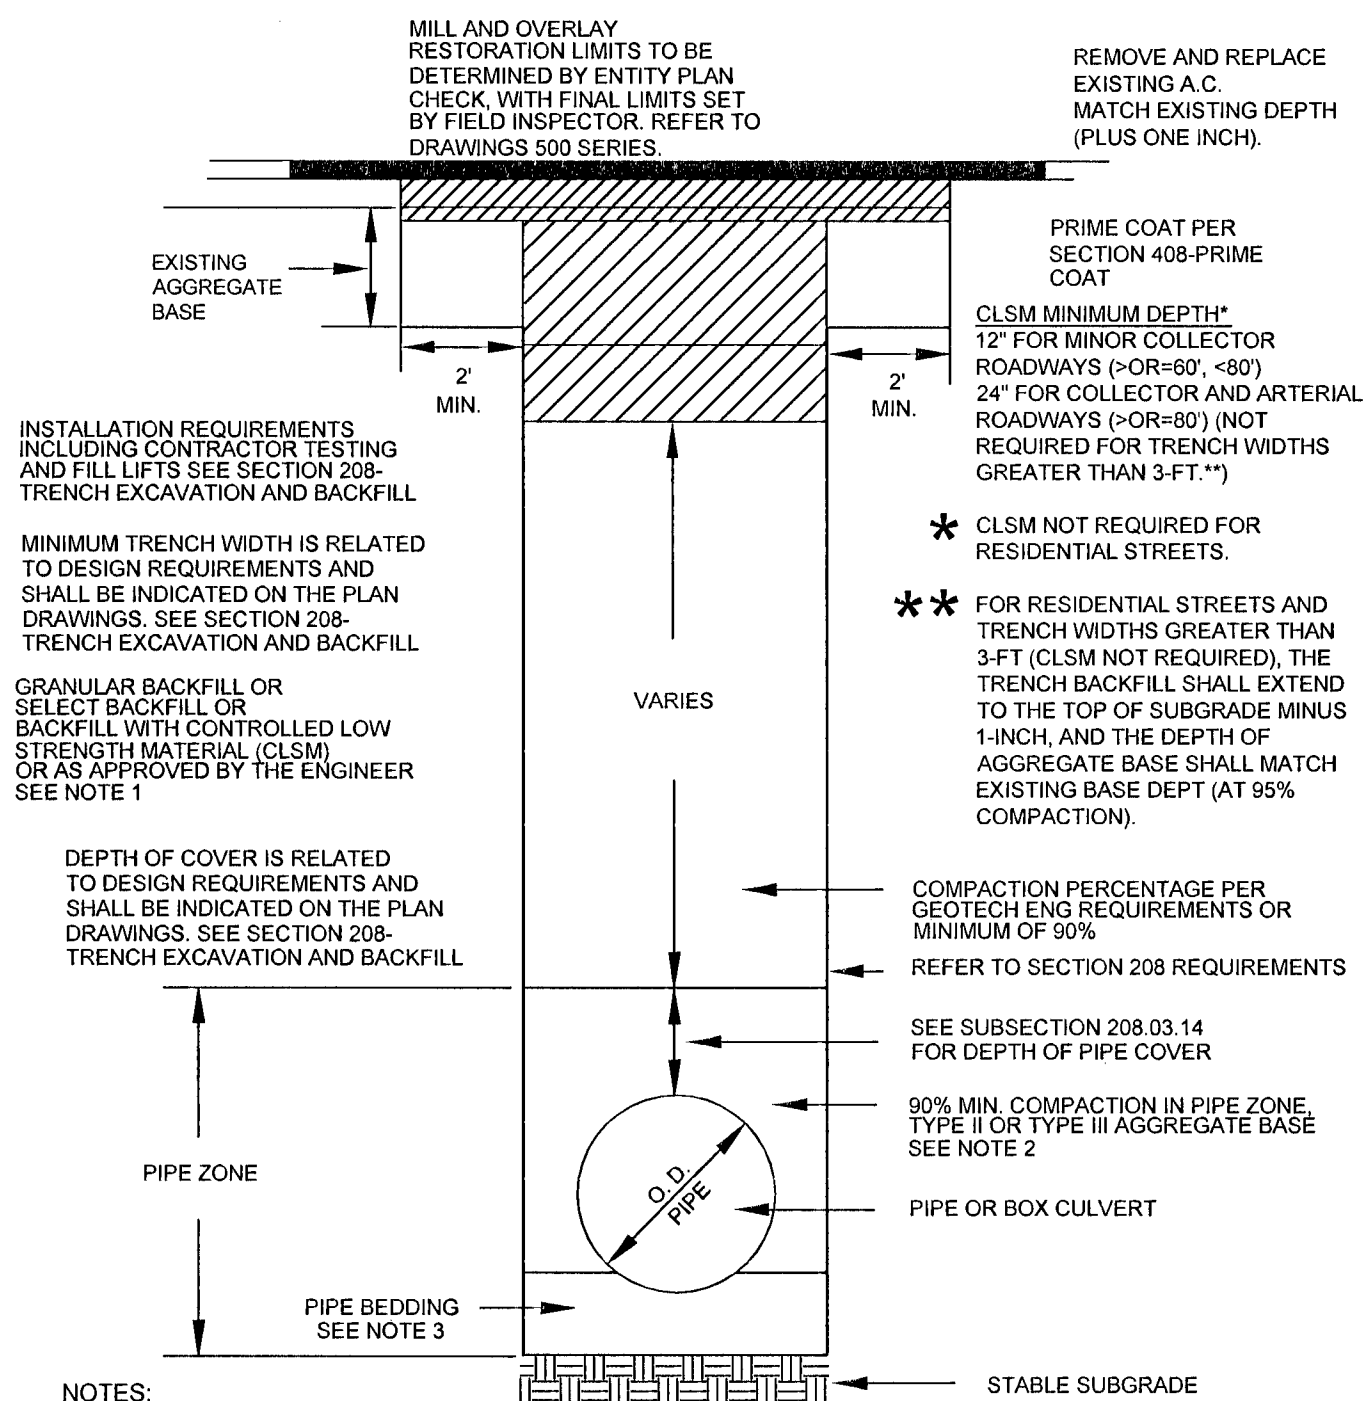





ISO 298
VALVE#1104935
INISP#1741398
TILE x597y538
TAX CODE 02-0200
T20S R60E S10

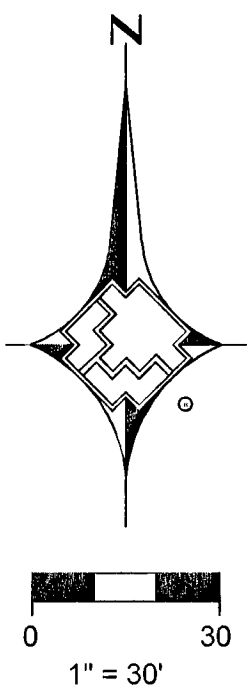

NOTES:

- NO STONES OR LUMPS GREATER THAN 3" PERMITTED IN TRENCH 2' OR LESS IN WIDTH.
- TRENCH WIDTH, BEDDING, SUBGRADE AND PIPE ZONE REQUIREMENTS FOR UTILITY INSTALLATIONS SHALL CONFORM TO THE RESPECTIVE ENTITY REQUIREMENTS.
- CRUSHED ROCK MAY BE USED FOR PIPE BEDDING ONLY IF MATERIAL USE HAS BEEN SPECIFICALLY APPROVED BY THE GOVERNING AGENCY. SEE STANDARD DRAWING NO. 505 FOR PIPE BEDDING METHODS.
- LAS VEGAS VALLEY WATER DISTRICT REQUIRES PIPE BEDDING AND BACKFILL WITHIN THE PIPE ZONE TO BE OF THE SAME MATERIAL.

RTC STD DWG 503

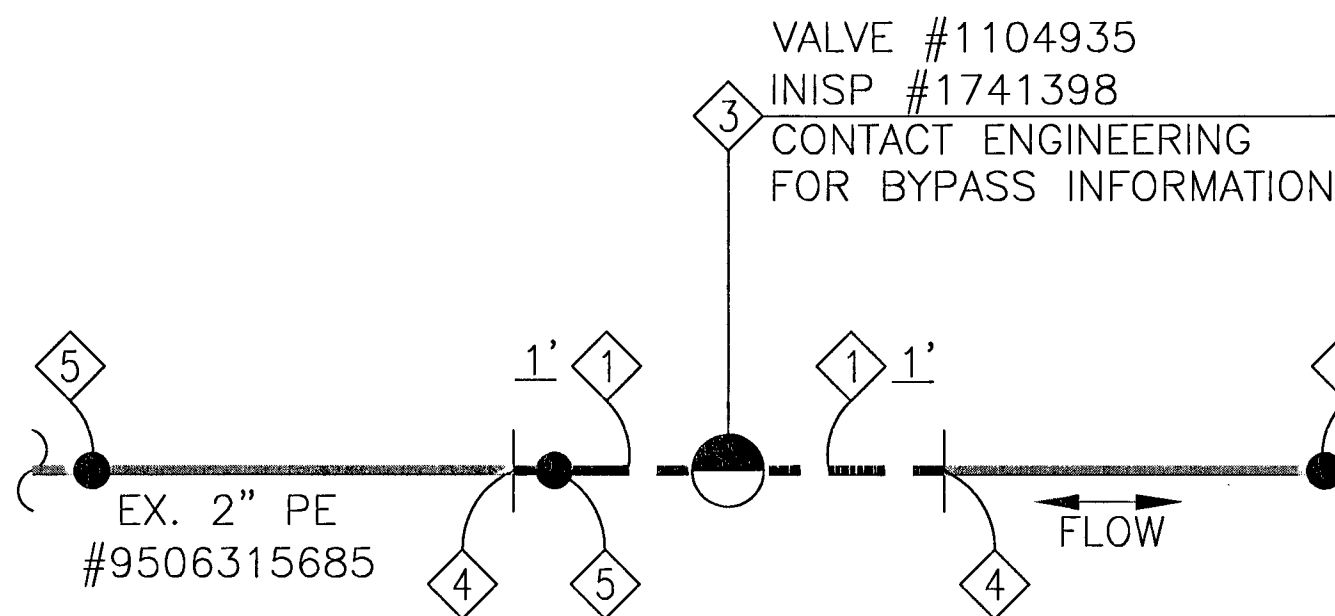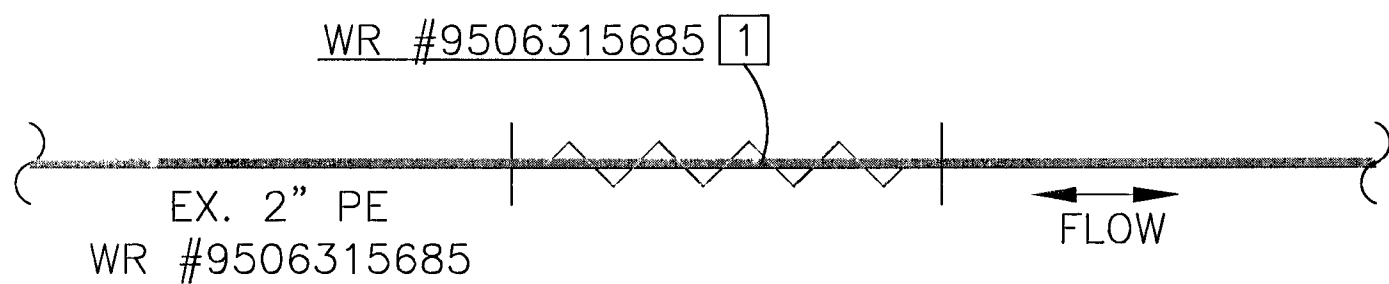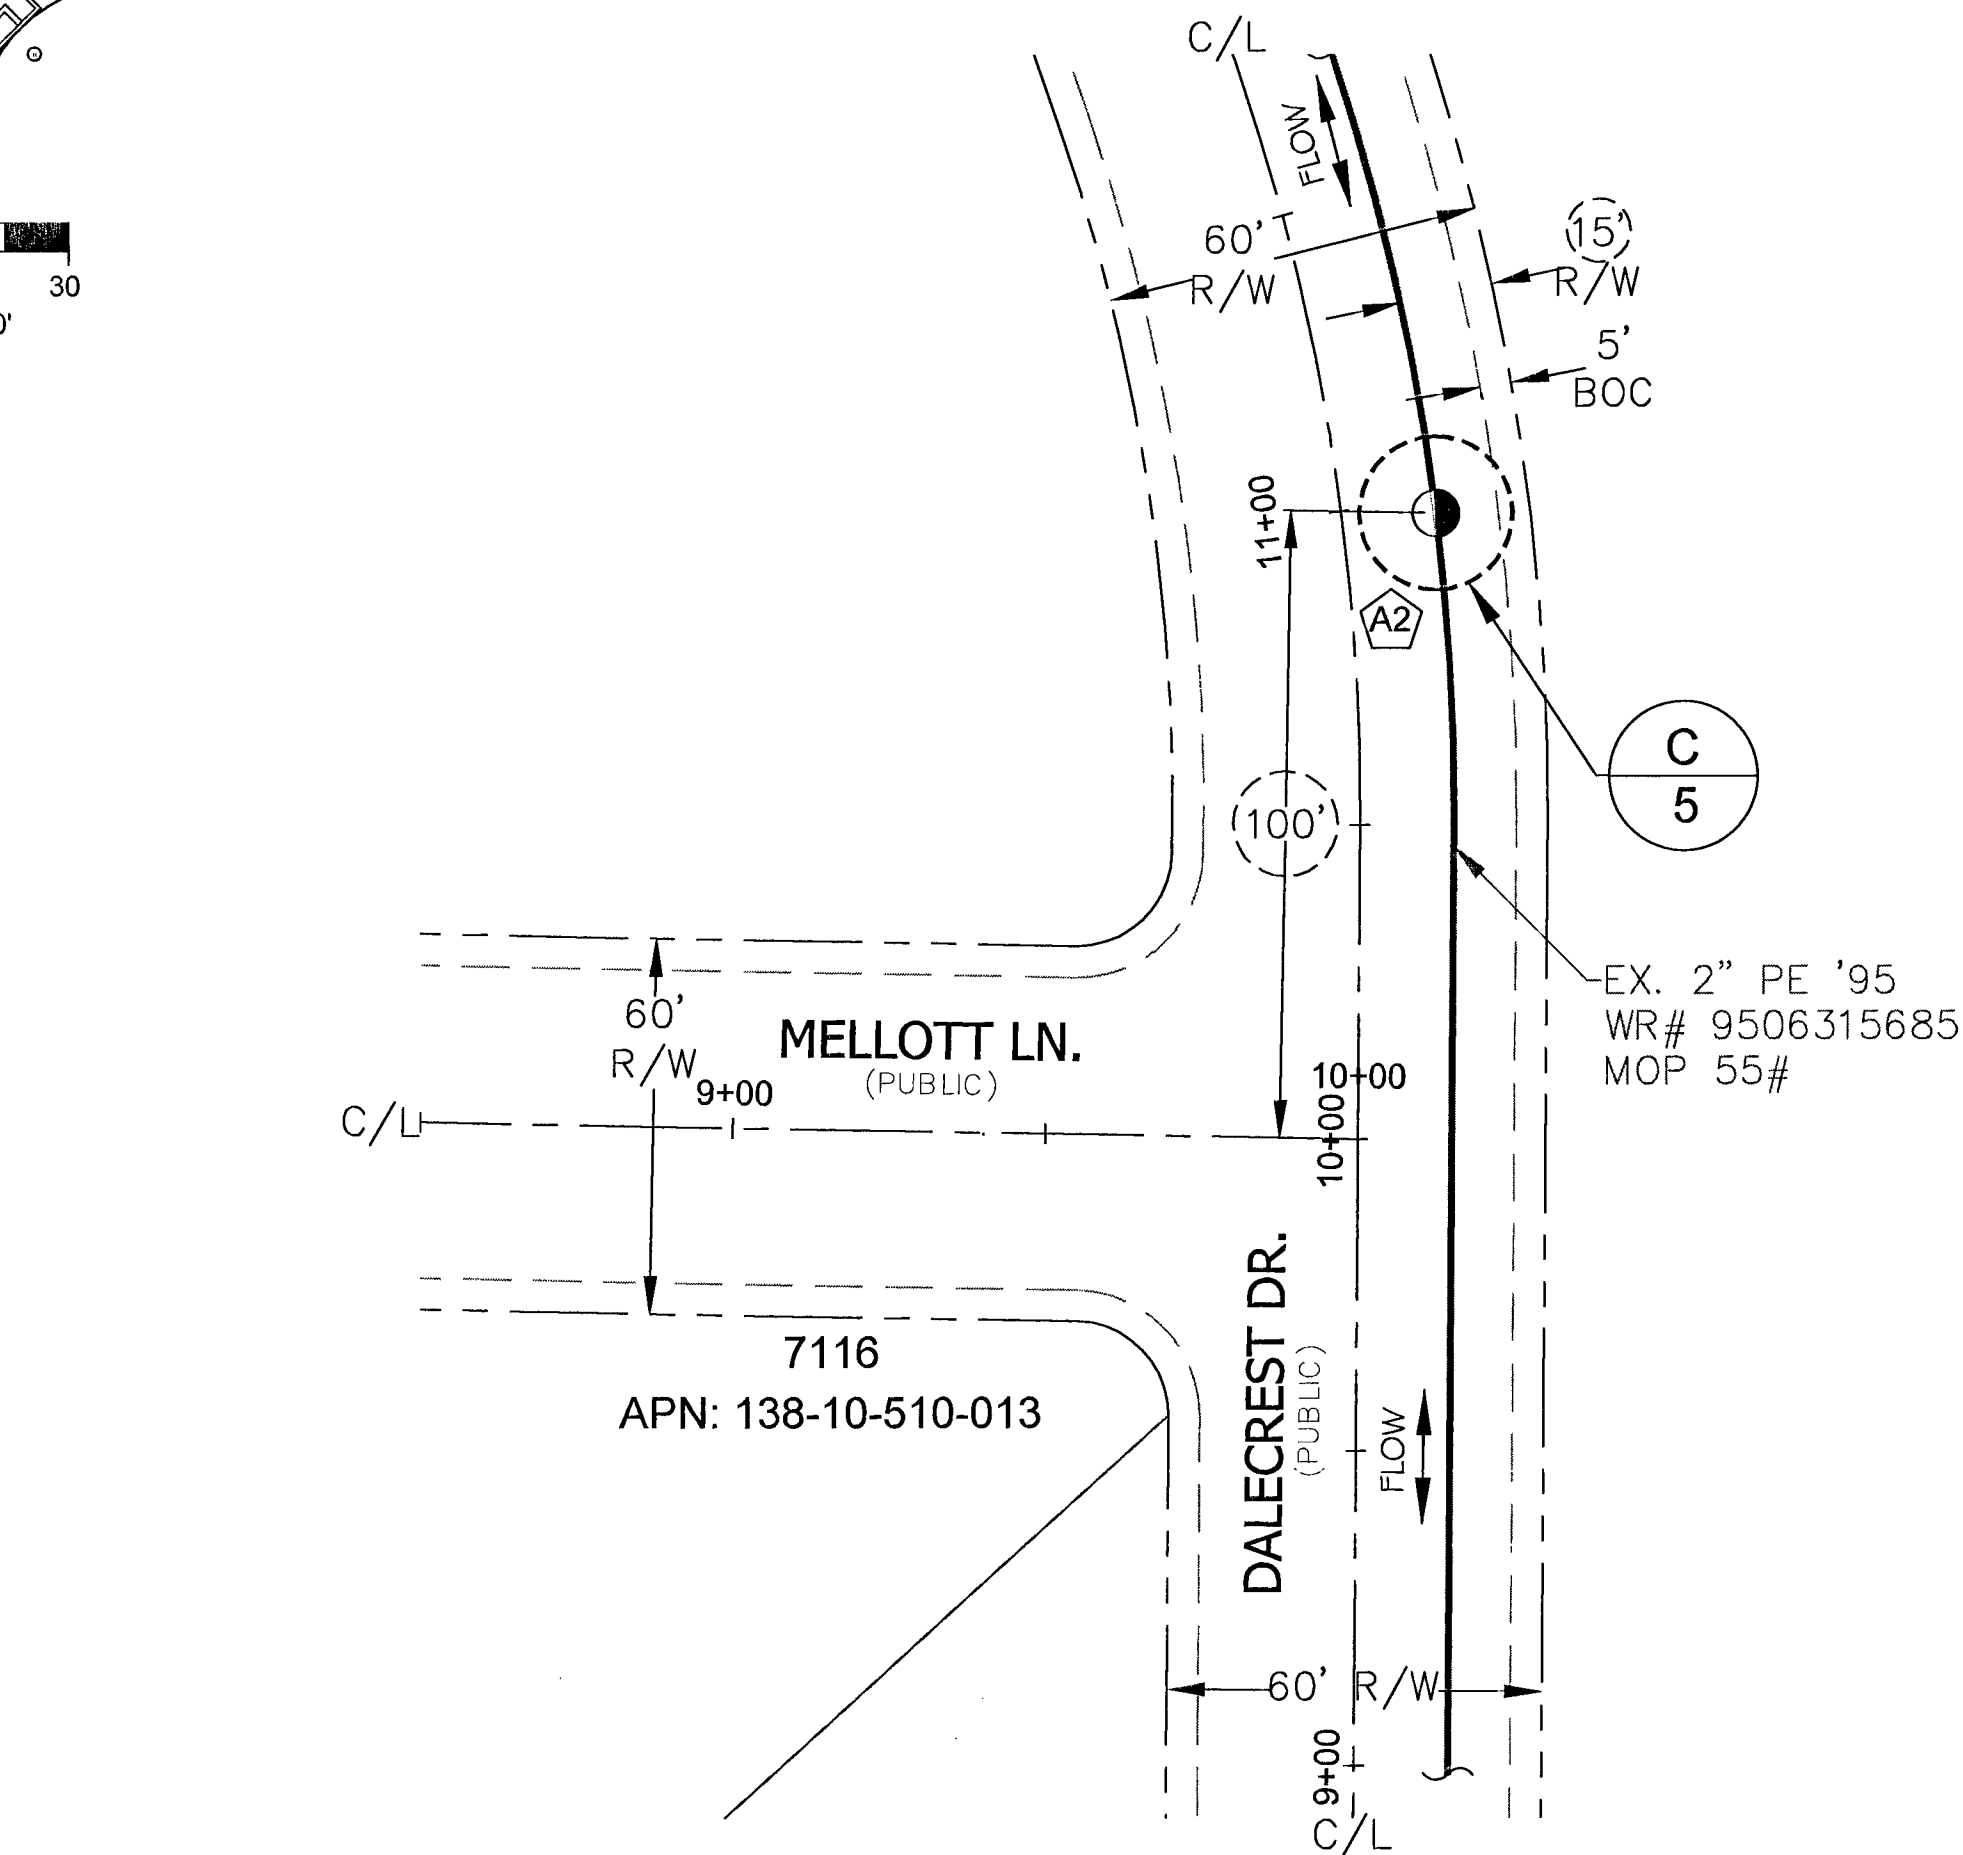

PROPOSED FACILITIES:

- 1 PROP. 2" PE
- 3 PROP. 2" PE VALVE (120-8605)
- 4 PROP. 2" PE COUPLING (140-3504)
- 5 PROP. 2"x1/2" SVC TEE (160-8549)

ABANDONED FACILITIES:

- 1 ABANDON EX. 2" PE '95 MOP 55#

RTC NOTES:

BACKFILL SHALL CONFORM TO RTC STD. 503.
PAVEMENT REPAIR SHALL CONFORM TO RTC:
A2 500.4
CLV 208

APPROVED FOR CONSTRUCTION

THIS APPROVAL IS FOR WORK IN CLV R/W
OR CLV EASEMENTS ONLY. OBTAINING PERMISSIONS
OR EASEMENTS FOR WORK SHOWN ON PRIVATE
PROPERTY IS THE RESPONSIBILITY OF THE
UTILITY.

APPROVAL _____ DATE _____

SYSTEM	D_VALLEY_WIDE
DR. NO.	21DR10002464
SEGMENT M.A.O.P.	N/A
SYSTEM M.A.O.P.	60
SYSTEM M.O.P.	55

AS-BUILT DRAWING-PRESSURE TEST DATA		
PIPE DIA.	TEST MEDIUM	TEST METHOD
PIPE LENGTH	☐ AIR ☐ GAUGE	☐ CHART
PIPE TYPE	☐ NITROGEN ☐ GAUGE/	☐ SOAP PRESS REC SN#
MIN. DURATION	START	END
TEST PRES. (PSIG)	TIME	DATE
PERFORMED BY		

1. _____				AS-BUILT DRAWING-PRESSURE TEST DATA				VISUAL INSPECTION CERTIFICATION				CONSTRUCTION		ISOLATION AREA		W.R. NO.		ENGINEER/TECH: PATRICK DENISON		PHONE: 702-365-2139	
2. _____				TEST MEDIUM				I HAVE VISUALLY INSPECTED ALL HEATED FUSIONS, JOINTS, MECHANICAL JOINTS, AND WELDS THAT I HAVE PERFORMED				INSPECTOR		298		1771644		ACCOUNT REP:		PHONE:	
3. _____				☐ AIR ☐ GAUGE				NAME _____ DATE _____				FOREMAN						PROJECT CONTACT: PATRICK DENISON		PHONE: 702-365-2139	
4. _____				☐ NITROGEN ☐ CHART				SEE SHEET 2				REVIEWED BY		SEE SHEET 2				SHEET NO: 5 OF 10		SCALE: 1"=30'	
NO. DESCRIPTION BY DATE APPVD				PIPE DIA. _____				DATE _____										DWN. BY: ZONE ENG		CHKD. BY: APPVD. BY:	
REVISIONS				PIPE LENGTH _____				PERMIT INFORMATION				CITY OF LAS VEGAS		LOCATION		ATLAS #/TILE #		TITLE			
				PIPE TYPE _____				CITY OF LAS VEGAS		T20S		T20S		x597y538		SI-ISOLATION REDUCTION AREAS					
				MIN. DURATION _____				TAX CODE		02-0200		R60E				207, 227, 298 & 358					
				TEST PRES. (PSIG) _____				M.D.M.				S10									
				TIME _____																	
				DATE _____																	
				PERFORMED BY _____																	
				START _____																	
				END _____																	
				PROPERTY UNITS																	
				TAX CODES																	
				UNIT NO.																	
				UNIT TYPE																	
				INSTL. RETIRED																	
				PROPOSED COMPLETED																	