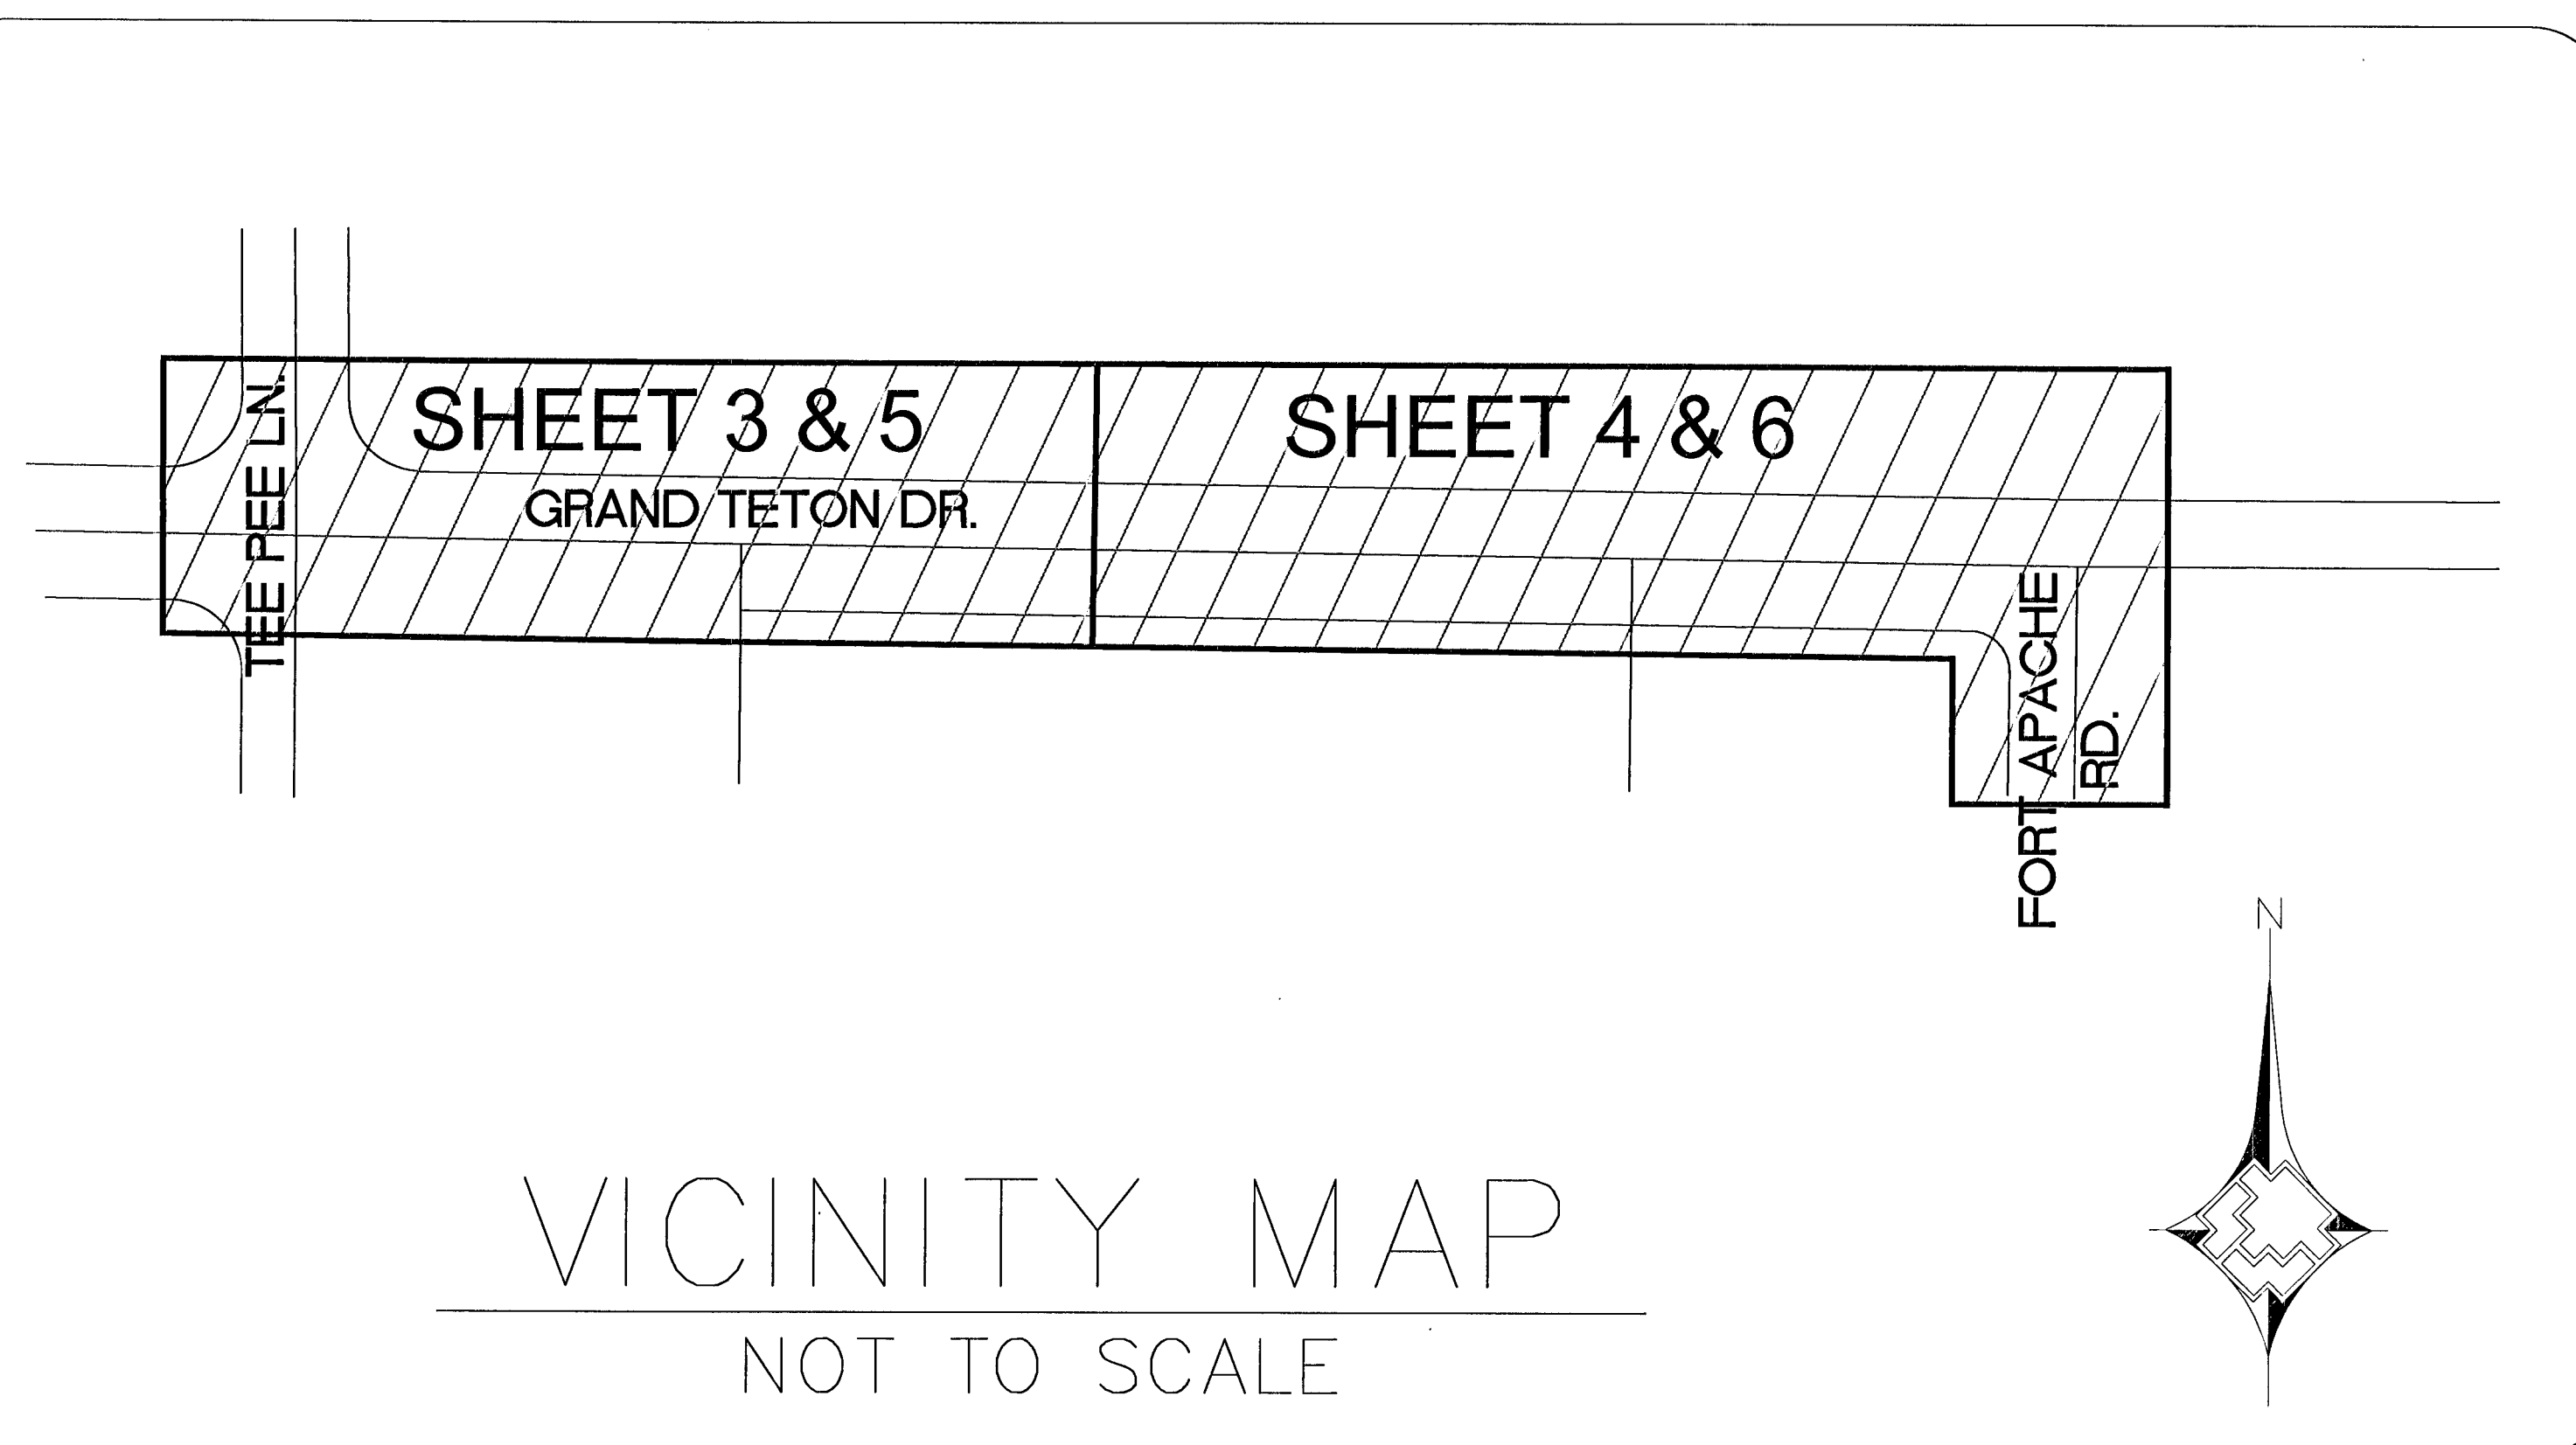


 
 
4" PE REPLACEMENT
CITY OF LAS VEGAS, NV
WR# 1802983



1. NO STONES OR LUMPS GREATER THAN 3" PERMITTED IN TRENCH 2' OR LESS IN WIDTH.
2. TRENCH WIDTH, BEDDING, SUBGRADE AND PIPE ZONE REQUIREMENTS FOR UTILITY INSTALLATIONS SHALL CONFORM TO THE RESPECTIVE ENTITY REQUIREMENTS.
3. CRUSHED ROCK MAY BE USED FOR PIPE BEDDING ONLY IF MATERIAL USE HAS BEEN SPECIFICALLY APPROVED BY THE GOVERNING AGENCY. SEE STANDARD DRAWING NO. 505 FOR PIPE BEDDING METHODS.
4. LAS VEGAS VALLEY WATER DISTRICT REQUIRES PIPE BEDDING AND BACKFILL WITHIN THE PIPE ZONE TO BE OF THE SAME MATERIAL.

Know what's **below**.
Call before you dig.



- | | |
|---|--------------------------------|
|  | EXISTING GAS LINE |
|  | GAS LINE TO BE ABANDONED |
|  | EXISTING GAS SERVICE |
|  | PROPOSED MAIN GAS LINE (NEW) |
|  | PROPOSED SERVICE LATERAL (NEW) |
|  | PROPOSED SERVICE LINE (NEW) |
|  | RIGHT OF WAY LINE |
|  | STREET CENTERLINE |
|  | PROPERTY LINE |
|  | BACK OF CURB |
|  | MATCHLINE |
|  | EASEMENT |
|  | EXISTING ANODELESS RISER |
|  | EXISTING ANODE RISER |
|  | EXISTING GAS LIGHT |
|  | EXISTING GAS VALVE |

1. COVER SHEET
2. MATERIALS AND SIGNATURE SHEET
3. ABANDONMENT PLAN
4. ABANDONMENT PLAN
5. DESIGN PLAN
6. DESIGN PLAN

Total footage located in Public ROW	1,616'
-------------------------------------	--------

APPROVED FOR CONSTRUCTION

THIS APPROVAL IS FOR WORK IN CLV R/W
OR CLV EASEMENTS ONLY. OBTAINING PERMISSIONS
OR EASEMENTS FOR WORK SHOWN ON PRIVATE
PROPERTY IS THE RESPONSIBILITY OF THE
UTILITY.

APPROVAL _____ DATE 10-28-15

Hansen 5/541 Dwg 107/6071 - GAS

1.	
----	--	--	