



SUMMERLIN

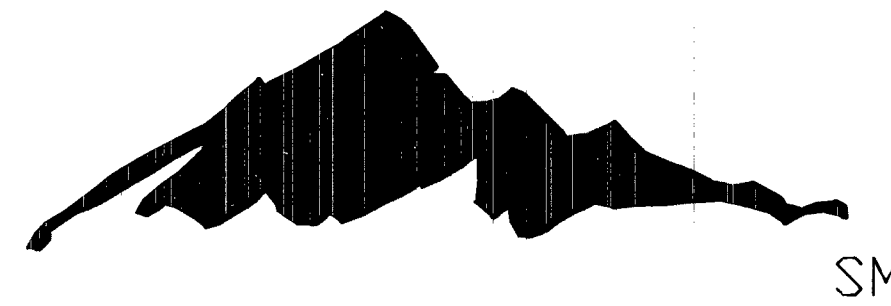

VILLAGE 23B FAR HILLS AVENUE IMPROVEMENTS - PHASE 1 DESERT FOOTHILLS DRIVE TO FOX HILL DRIVE 2013

APN# 137-22-000-015

SID NO. 810 PROJECTS 4A, 4B, 4C, 5A, 5B, AND 5C
SID NO. 813 PROJECTS 2A, 2B, 2C, 3A, 3B AND 3C

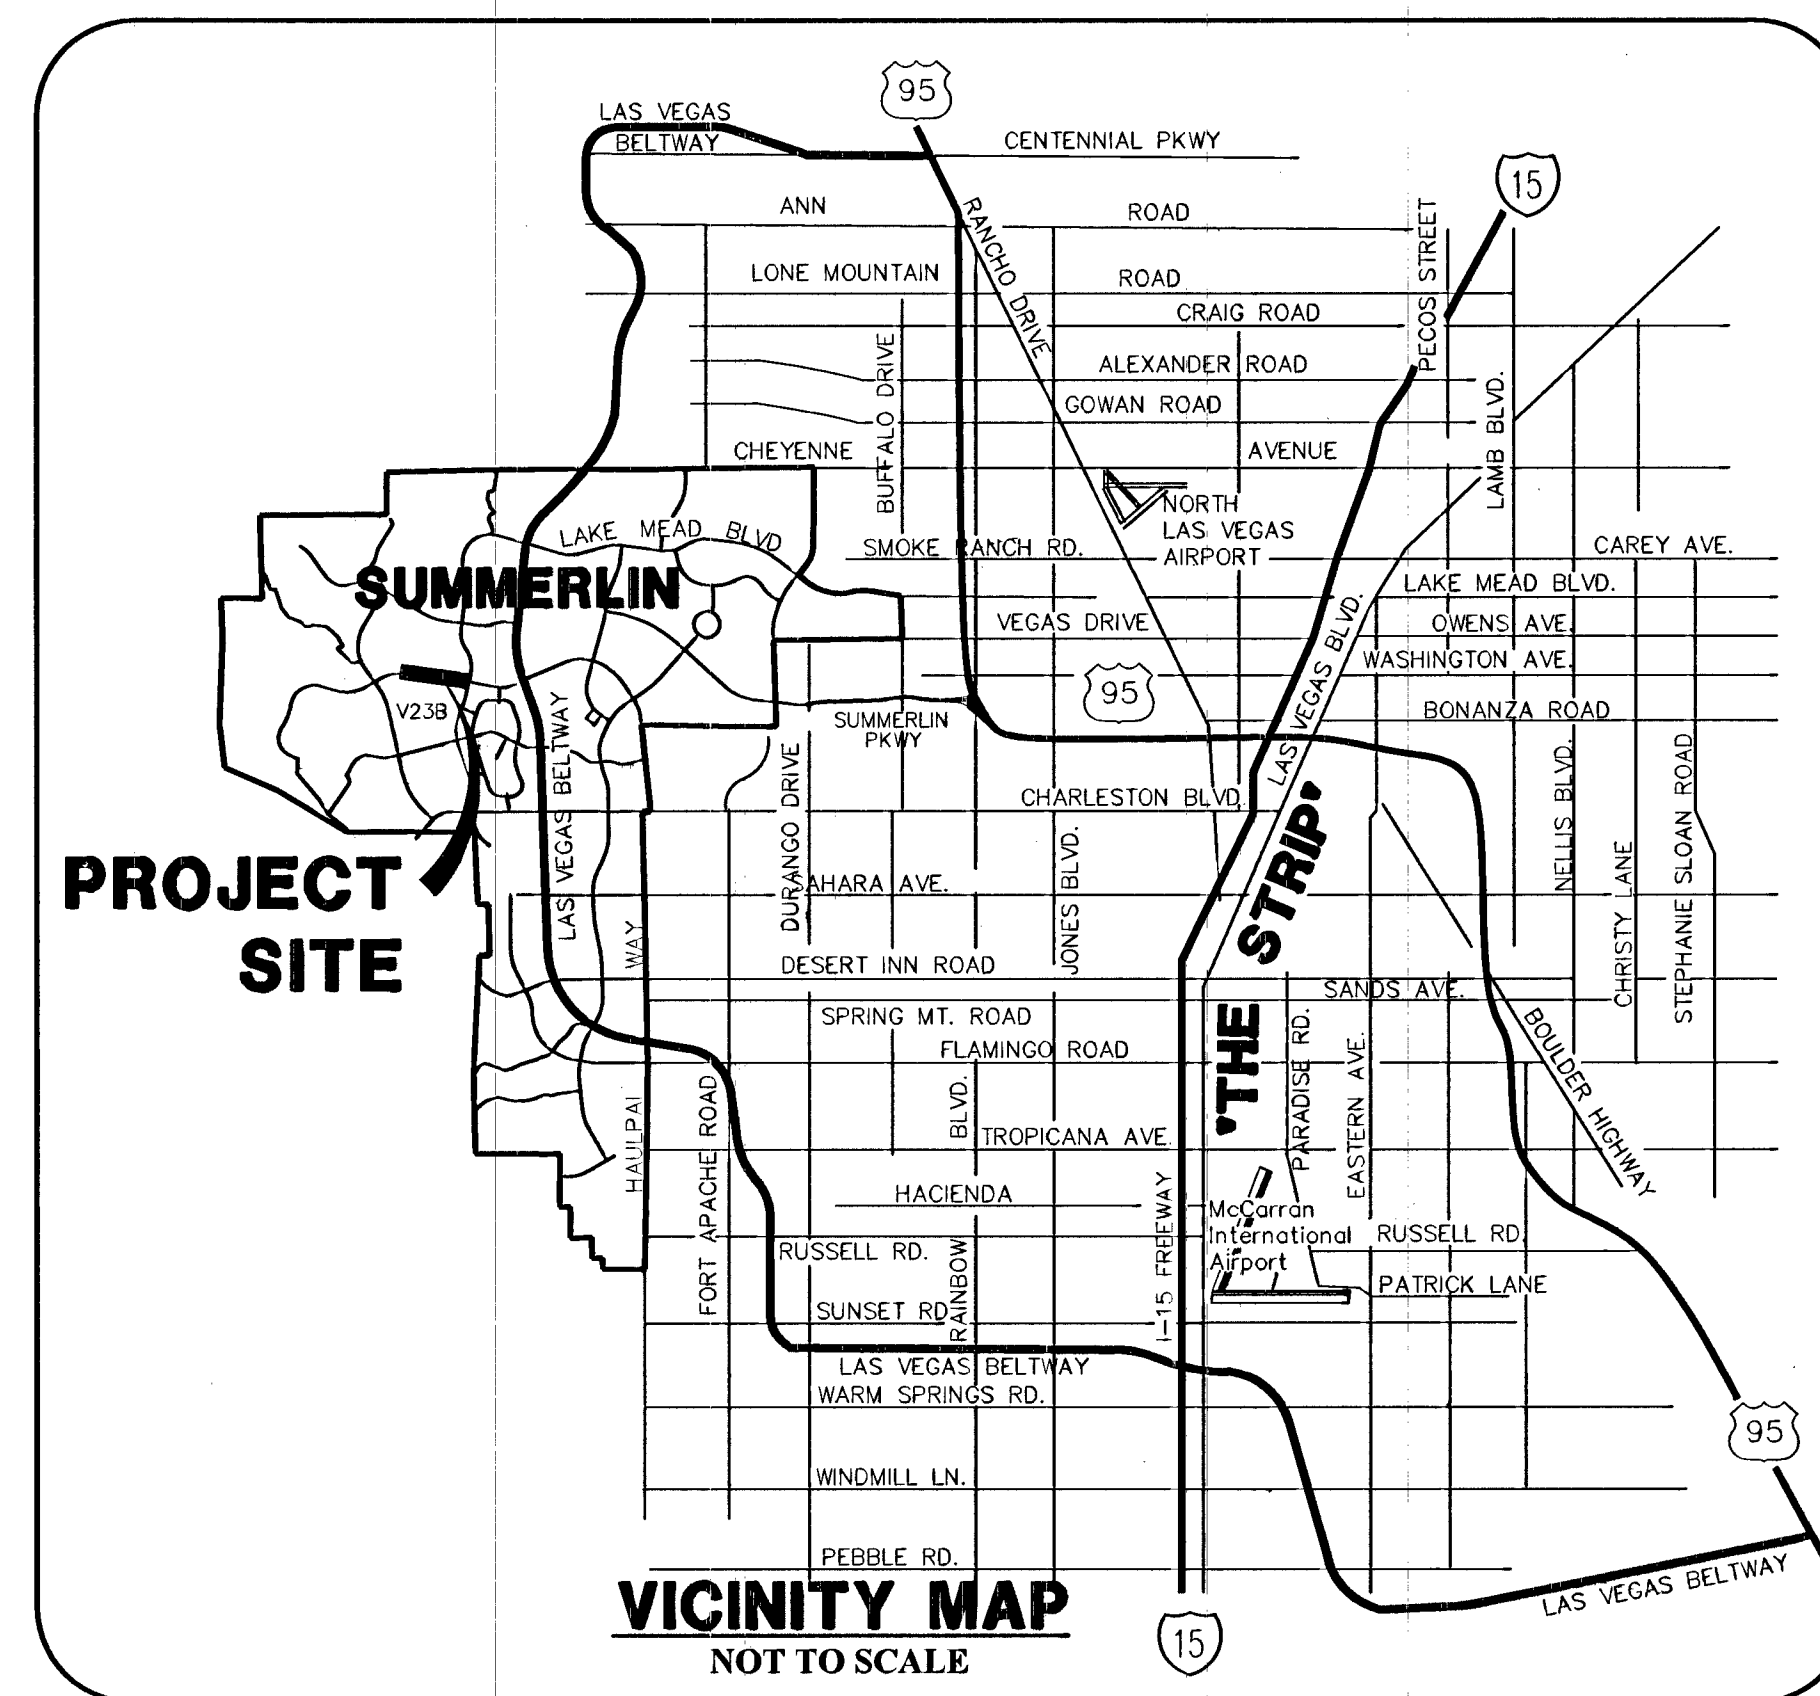


VICINITY MAP
NOT TO SCALE

OWNER/DEVELOPER

THE HOWARD HUGHES COMPANY, LLC
10801 W. CHARLESTON BLVD., 3RD FLOOR
LAS VEGAS, NEVADA 89146
OFFICE PHONE NO. (702) 791-4300
OFFICE FAX NO. (702) 791-4450

ENGINEER

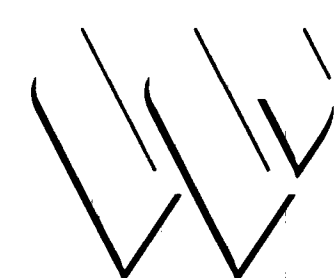

G.C. WALLACE COMPANIES
ENGINEERS | PLANNERS | SURVEYORS
1555 S. RAINBOW BLVD. LAS VEGAS, NV 89146
T: 702.804.2000 • F: 702.804.2299 • GCWALLACE.COM

DRAINAGE CERTIFICATION

I CERTIFY THAT THE GRADING PLANS ARE IN CONFORMANCE WITH THE APPROVED DRAINAGE STUDY ON FILE AT THE CITY OF LAS VEGAS FOR THIS PROJECT.

Daniel F. Kelley
DANIEL F. KELLEY P.E. 21134

7/16/13
DATE

David Bowers
DAVID BOWERS, PE, PTOE, PE# 16736
CITY ENGINEER
CITY OF LAS VEGAS, NEVADA

10/29/13
DATE

APPROVAL OF THESE PLANS IS LIMITED TO THOSE IMPROVEMENTS CONSTRUCTED IN THE DEDICATED RIGHTS-OF-WAY AND/OR DEDICATED EASEMENTS. THIS APPROVAL DOES NOT AUTHORIZE THE CONSTRUCTION OF ANY IMPROVEMENTS THAT DEVIATE FROM ADOPTED STANDARDS AND/OR SPECIFICATIONS, EXCEPT THOSE SPECIFICALLY LISTED UNDER "DEVIATIONS FROM STANDARDS". THE ENGINEER SHALL RESOLVE ANY DEVIATION OTHER THAN THOSE LISTED IN "DEVIATIONS FROM STANDARDS" IN FAVOR OF THE UNIFORM STANDARD DRAWINGS AND SPECIFICATIONS CLARK COUNTY AREA NEVADA.

CLV PLANNING DEPARTMENT

THIS PLAN MEETS THE APPLICABLE STANDARDS OF THE CITY OF LAS VEGAS PLANNING DEPARTMENT

NA
CHRIS KNIGHT, DIRECTOR BUILDING AND SAFETY DATE

APPROVED FOR CONSTRUCTION

Don Vande
LAS VEGAS VALLEY WATER DISTRICT ENGINEERING SERVICES MANAGER
PROJECT NO. 122088 DATE: 10/24/13
DRAWINGS G1-G3, M1, P1-P7, L1-L3, D1-D2

THE HOWARD HUGHES COMPANY, LLC

Kevin Orrock
KEVIN ORROCK
TITLE: VICE PRESIDENT

8/2/13
DATE

UTILITY/AGENCY APPROVALS

Ricel Gonzalez
COX COMMUNICATIONS LAS VEGAS, INC. 7/17/13
DATE

Michael Krumm
CENTRAL CO. DBA, CENTURYLINK 7-17-13
DATE

THE AFFIXED CENTURYLINK APPROVAL DOES NOT ASSUME OR GUARANTEE LIABILITY FOR KNOWN OR UNKNOWN CONFLICTS WITH EXISTING OR PROPOSED IMPROVEMENTS. RESOLUTION OF ANY CONFLICT WILL BE ACCOMPLISHED PURSUANT TO LOCAL ORDINANCES, NEVADA REVISED STATUTES AND/OR PUBLIC UTILITY COMMISSION RULES AND REGULATIONS.

Harry Martin
NV ENERGY 7-17-2013
DATE

NEVADA POWER COMPANY ACKNOWLEDGES THAT WE HAVE RECEIVED YOUR PLANS AND WILL PROVIDE SERVICE TO ALL ELECTRICAL NEEDS ASSOCIATED WITH THIS PROJECT. NEVADA POWER COMPANY RESERVES THE RIGHT TO ADDRESS ANY EXISTING OR FUTURE CONFLICTS ONCE THE FINAL DESIGN IS COMPLETED. THE NEW SERVICE AND THE RESOLUTION OF ANY CONFLICTS WILL BE ACCOMPLISHED PURSUANT TO THE NEVADA PUBLIC UTILITY COMMISSION'S RULES AND REGULATIONS.

Shawn Masha
NV ENERGY - TRANSMISSION ENGINEERING 7-29-2013
DATE

Southwest Gas Corp.
SOUTHWEST GAS CORP. 7/18/13
DATE

H #50132
CLV # 107V 6128

PROJECT NO.	62023B-205	DESIGN	DFK	CHECK	JLJ
DRAWN	DFK	DATE	07-16-13	DATE	07-16-13
REVISION		DATE		DATE	
G.C. WALLACE COMPANIES ENGINEERS PLANNERS SURVEYORS 1555 S. RAINBOW BLVD. LAS VEGAS, NV 89146 T: 702.804.2000 • F: 702.804.2299 • GCWALLACE.COM LAS VEGAS, NEVADA					
THE HOWARD HUGHES COMPANY, LLC VILLAGE 23B FAR HILLS AVENUE IMPROVEMENTS - PHASE 1 DESERT FOOTHILLS DRIVE TO FOX HILL DRIVE					
COVER SHEET					
DRAWING G1 1 OF 29 SHTS					