




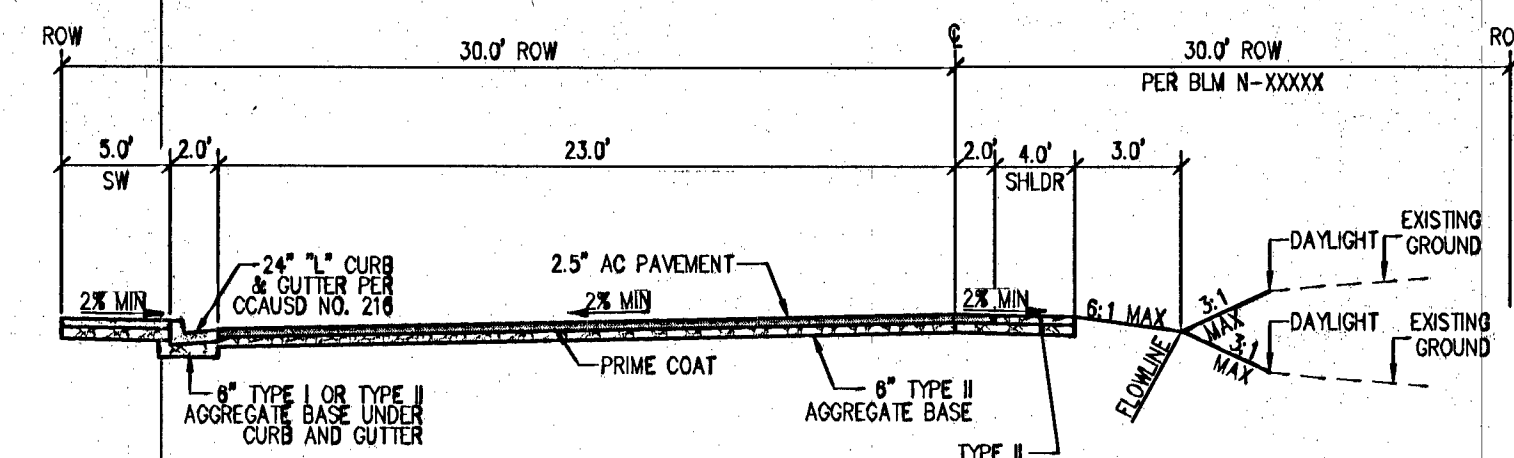


A. PUBLIC STREET SECTION
NOT TO SCALE

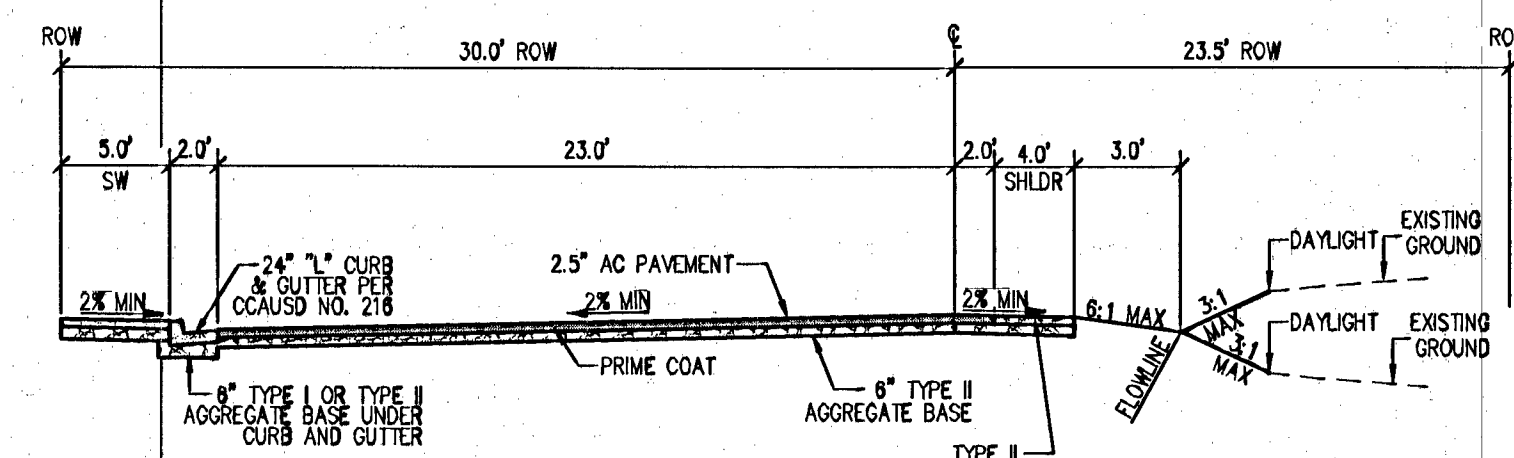


B. PUBLIC STREET SECTION
NOT TO SCALE

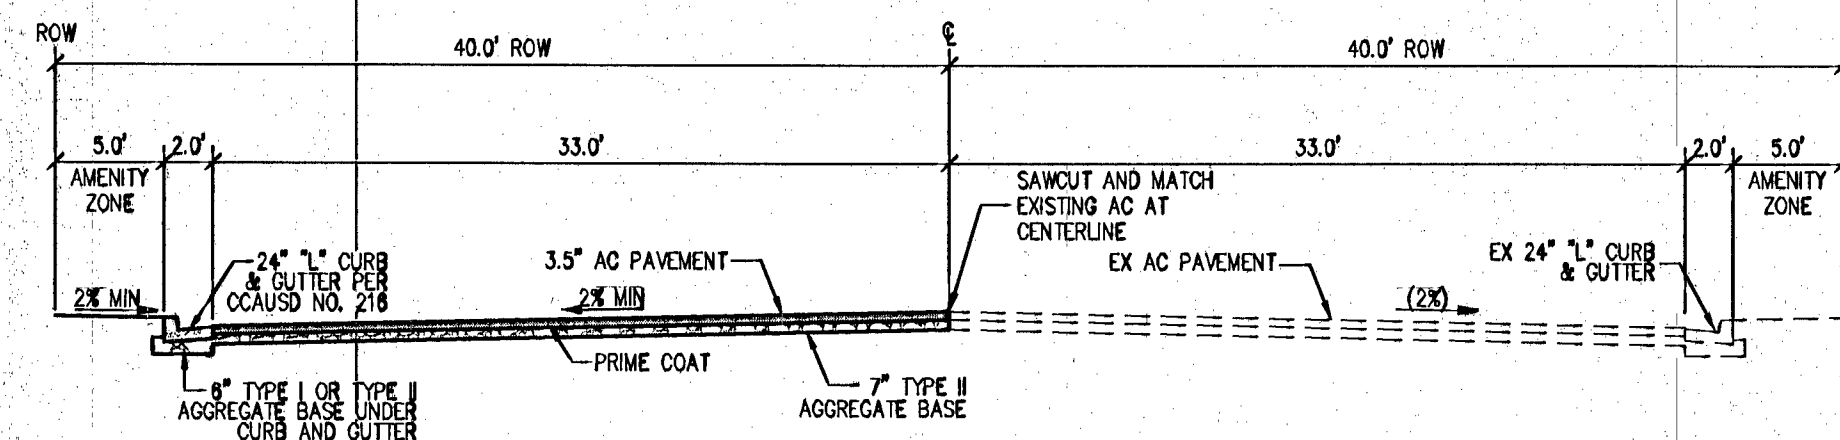


C. PUBLIC STREET SECTION
NOT TO SCALE

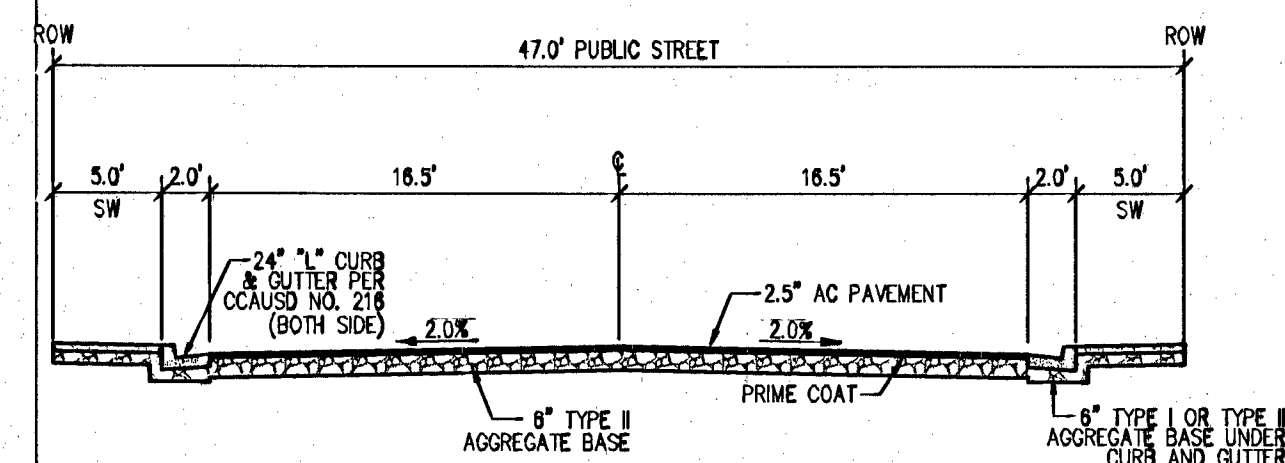


D. STREET SECTION
NOT TO SCALE

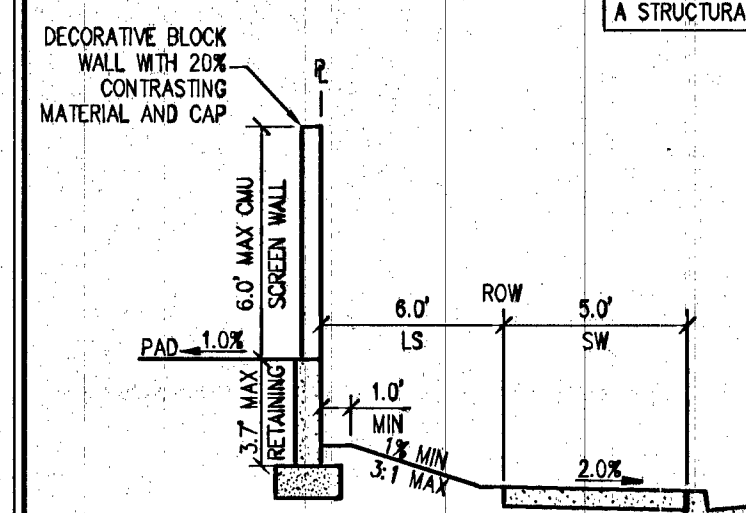


1. PERIMETER WALL SECTION

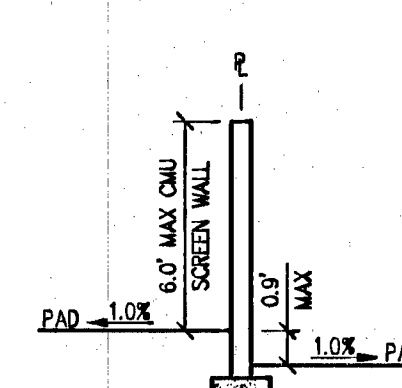


5. WALL SECTION

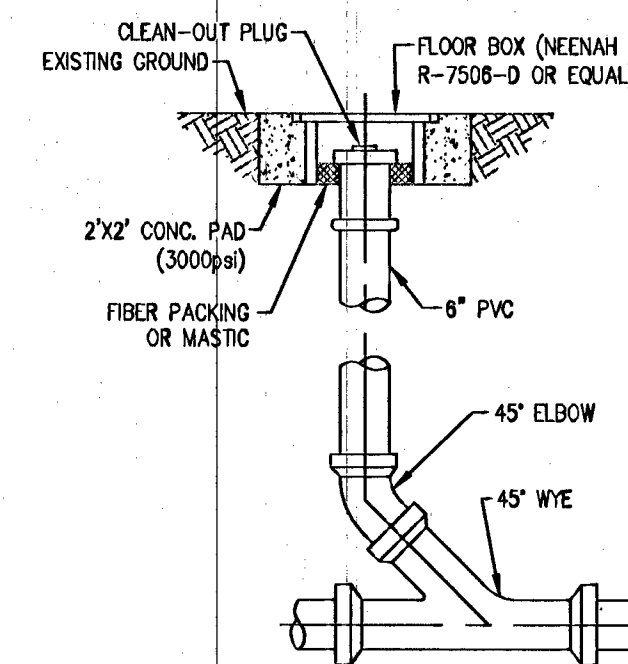


9. STORM DRAIN CLEAN-OUT DETAIL
NOT TO SCALE

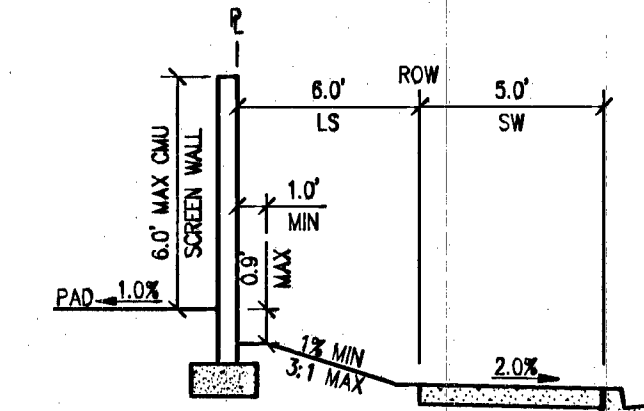


10. PERIMETER WALL SECTION

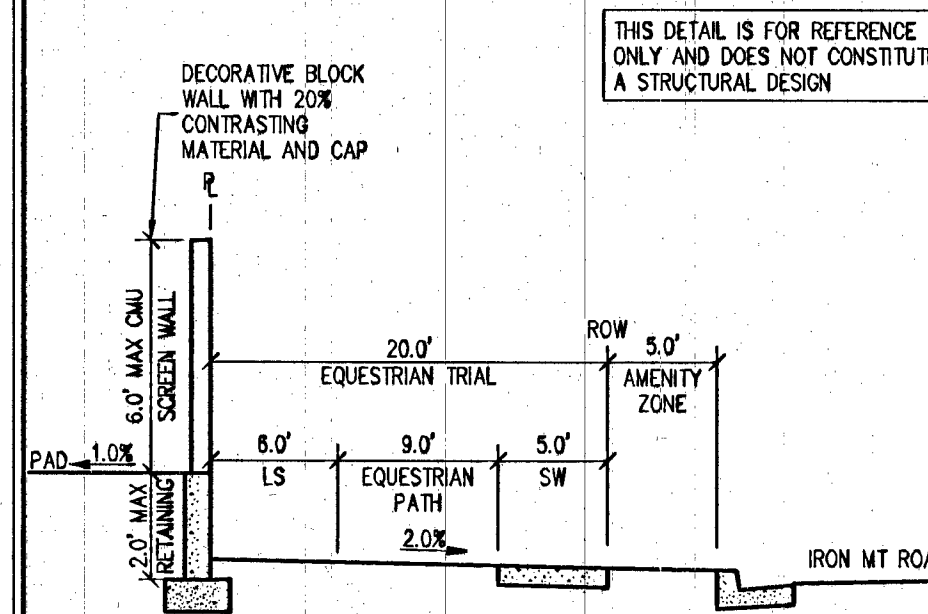


2. RETAINING WALL SECTION

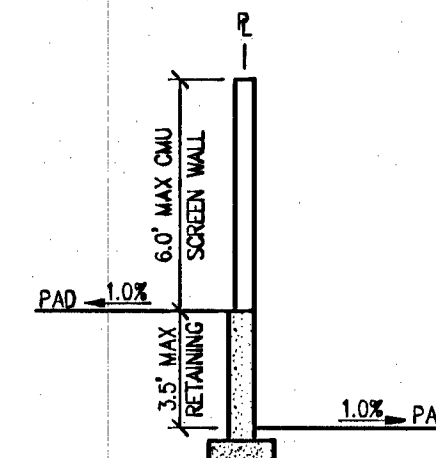


6. RETAINING WALL SECTION

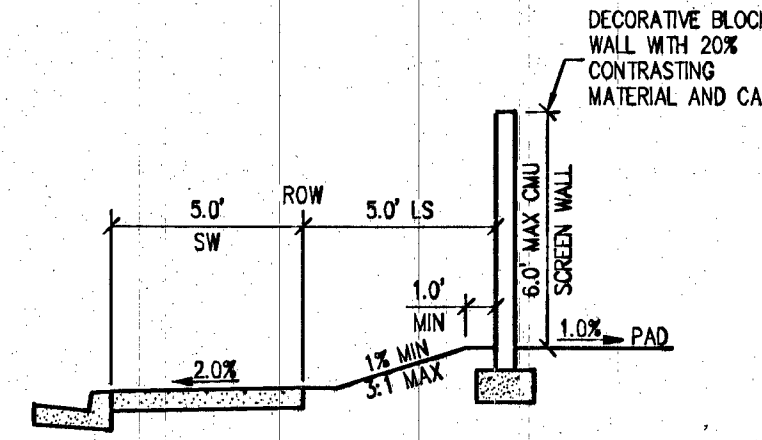


3. SCREEN WALL SECTION

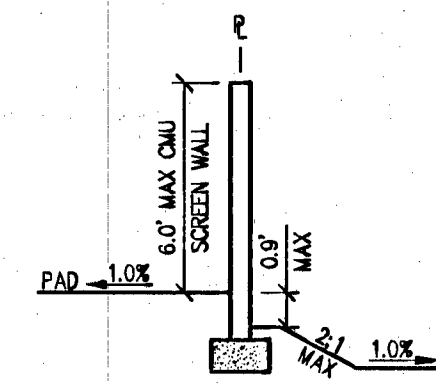


7. WALL SECTION

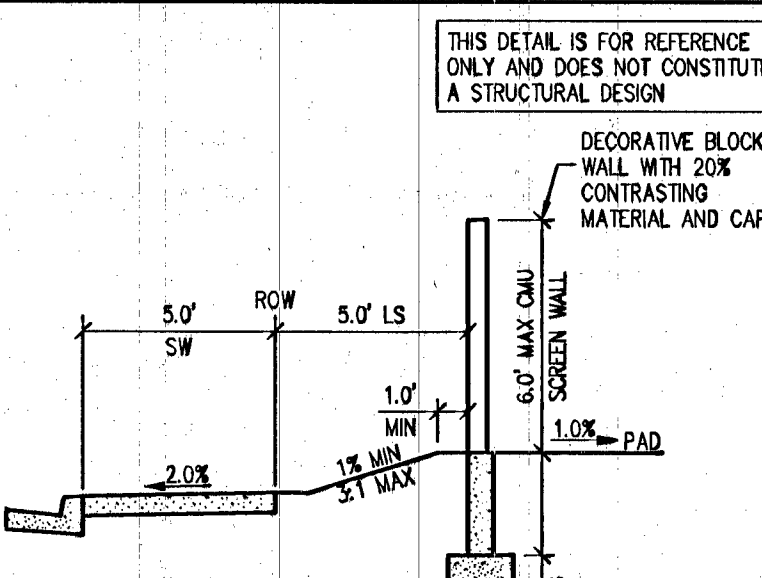


4. RETAINING WALL SECTION

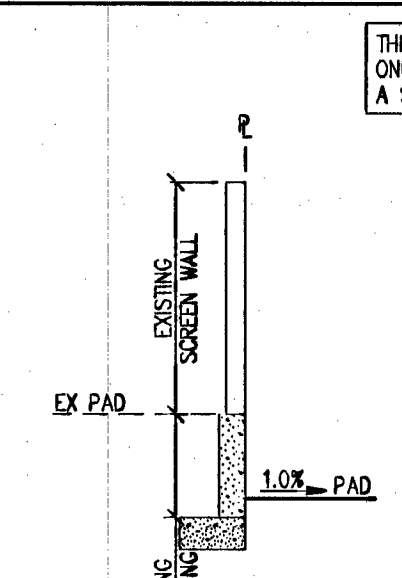


8. WALL SECTION
NOT TO SCALE

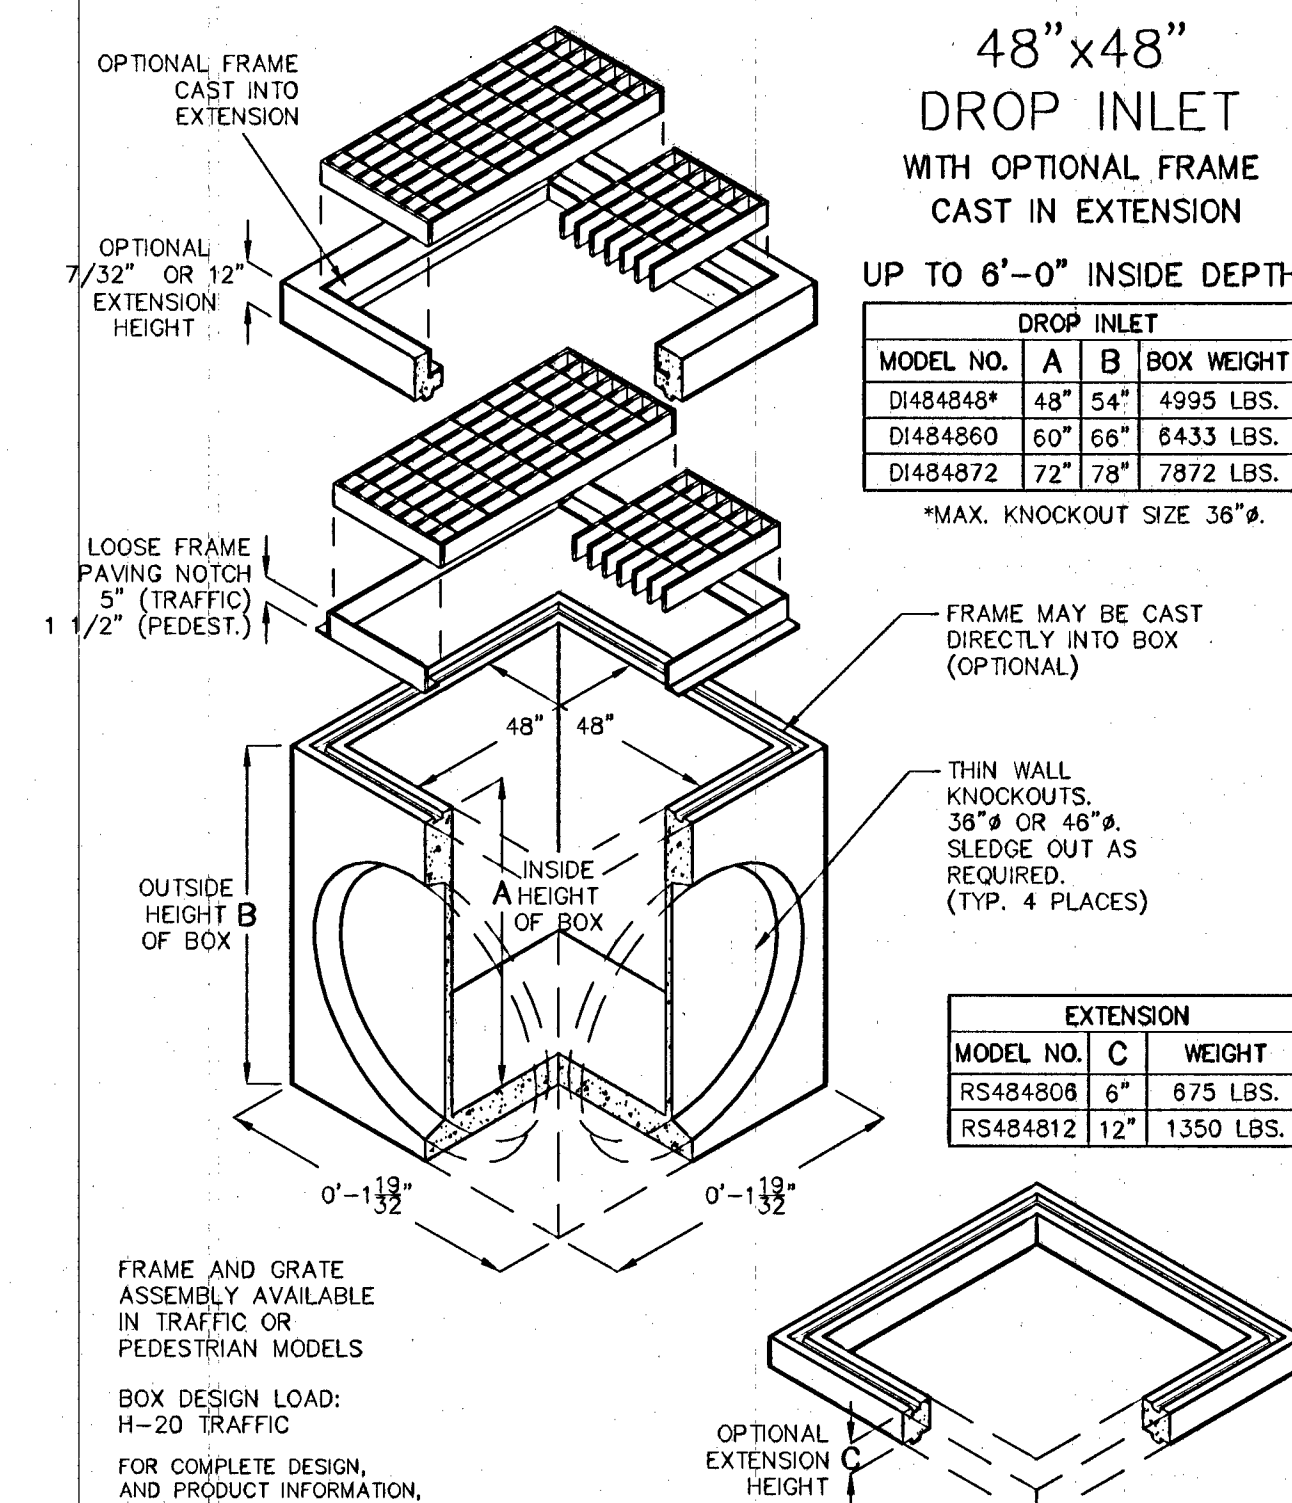

11. JENSEN PRECAST 48"X48" DROP INLET

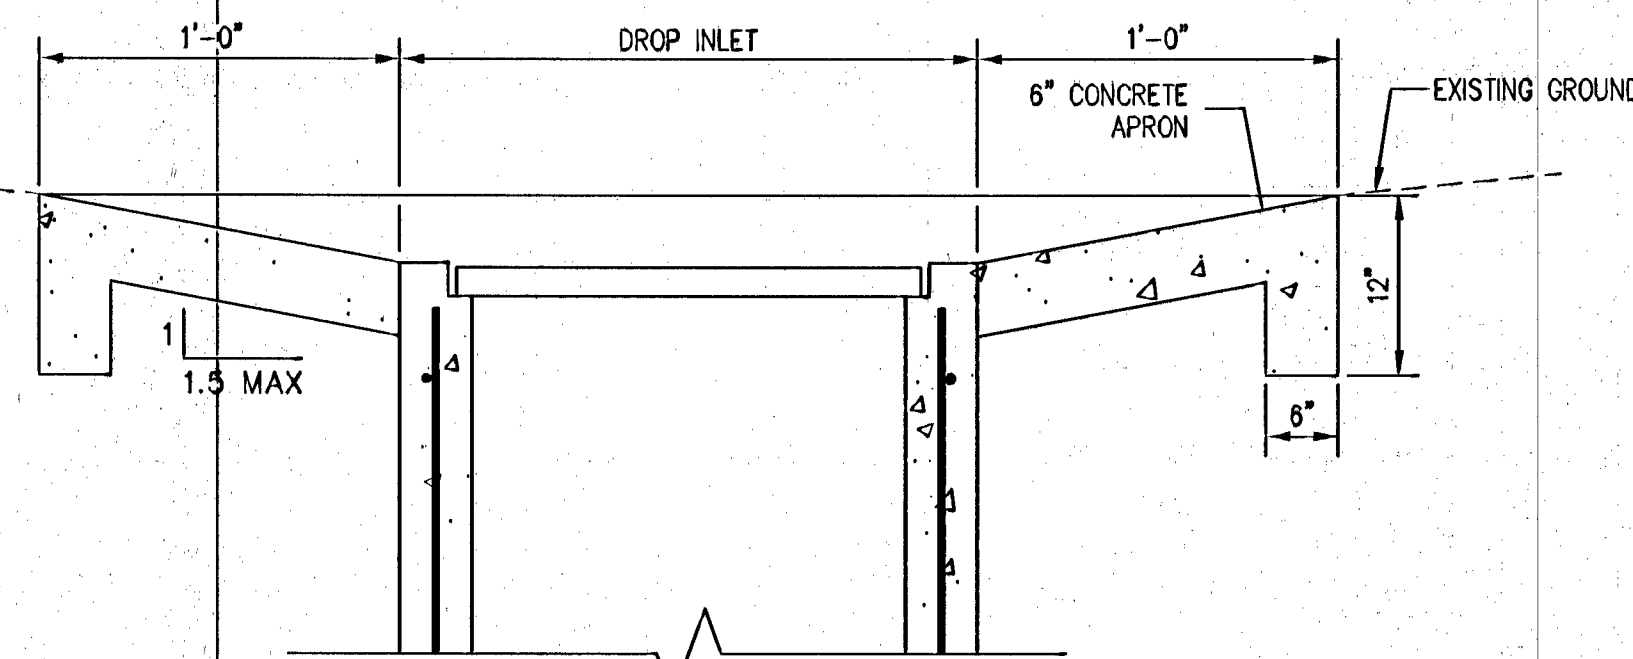

12. CONCRETE APRON DETAIL

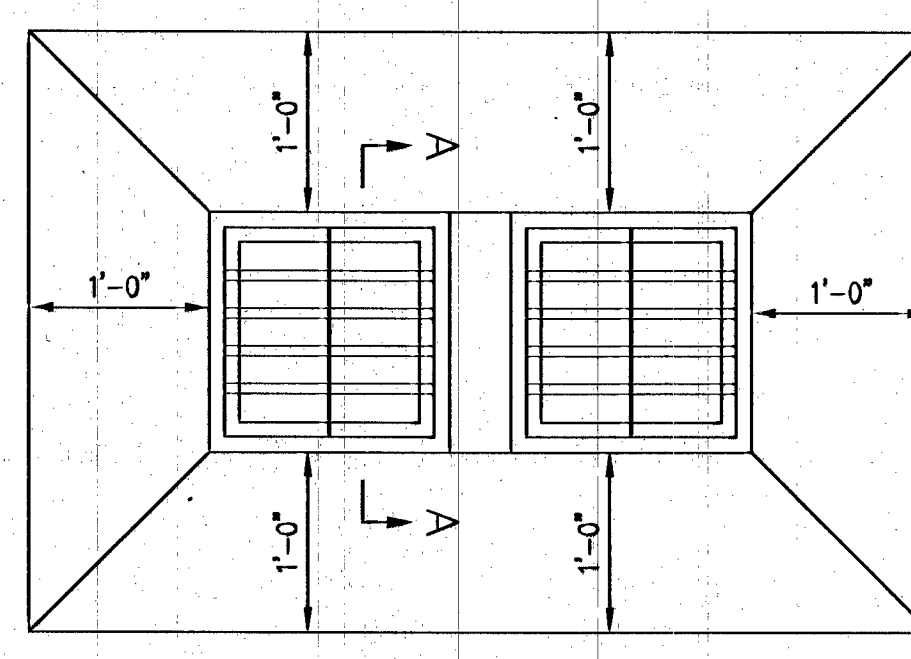

PLAN