
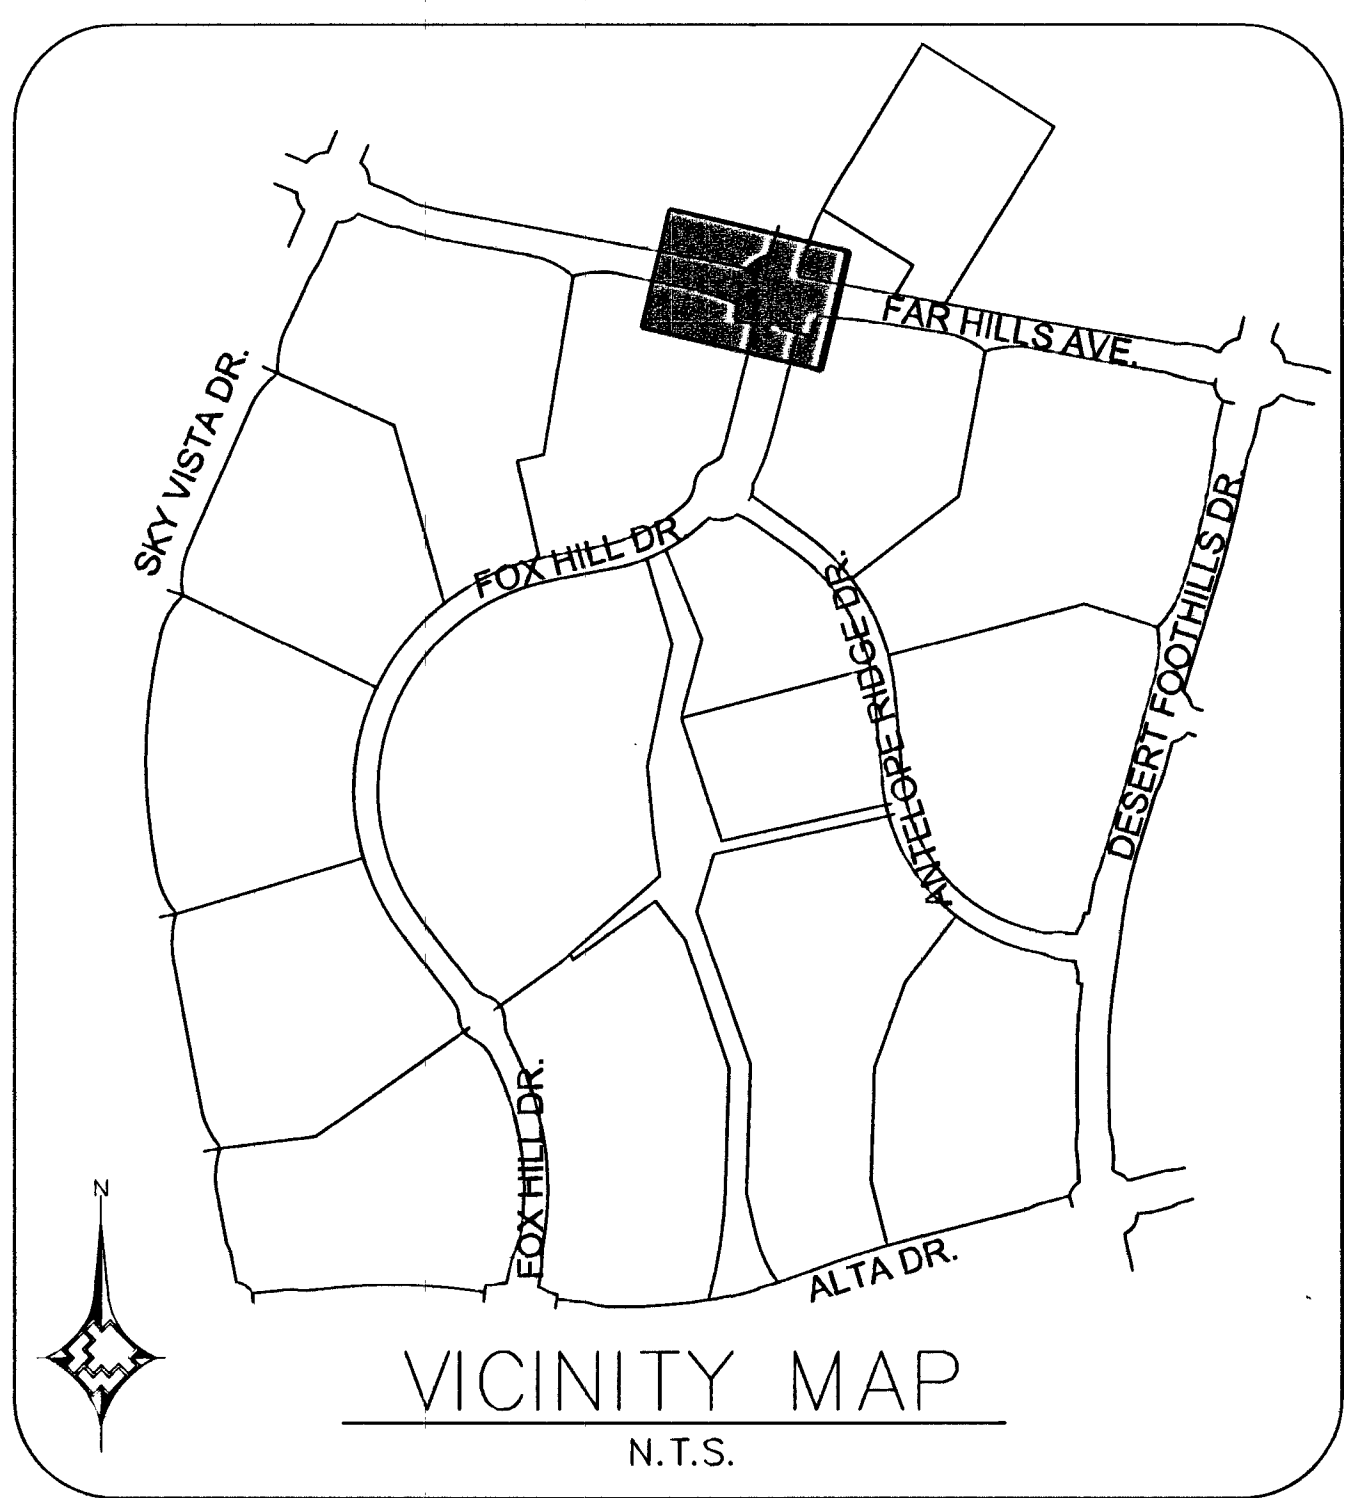


MATCHLINE - SEE SHEET 4 FOR CONTINUATION

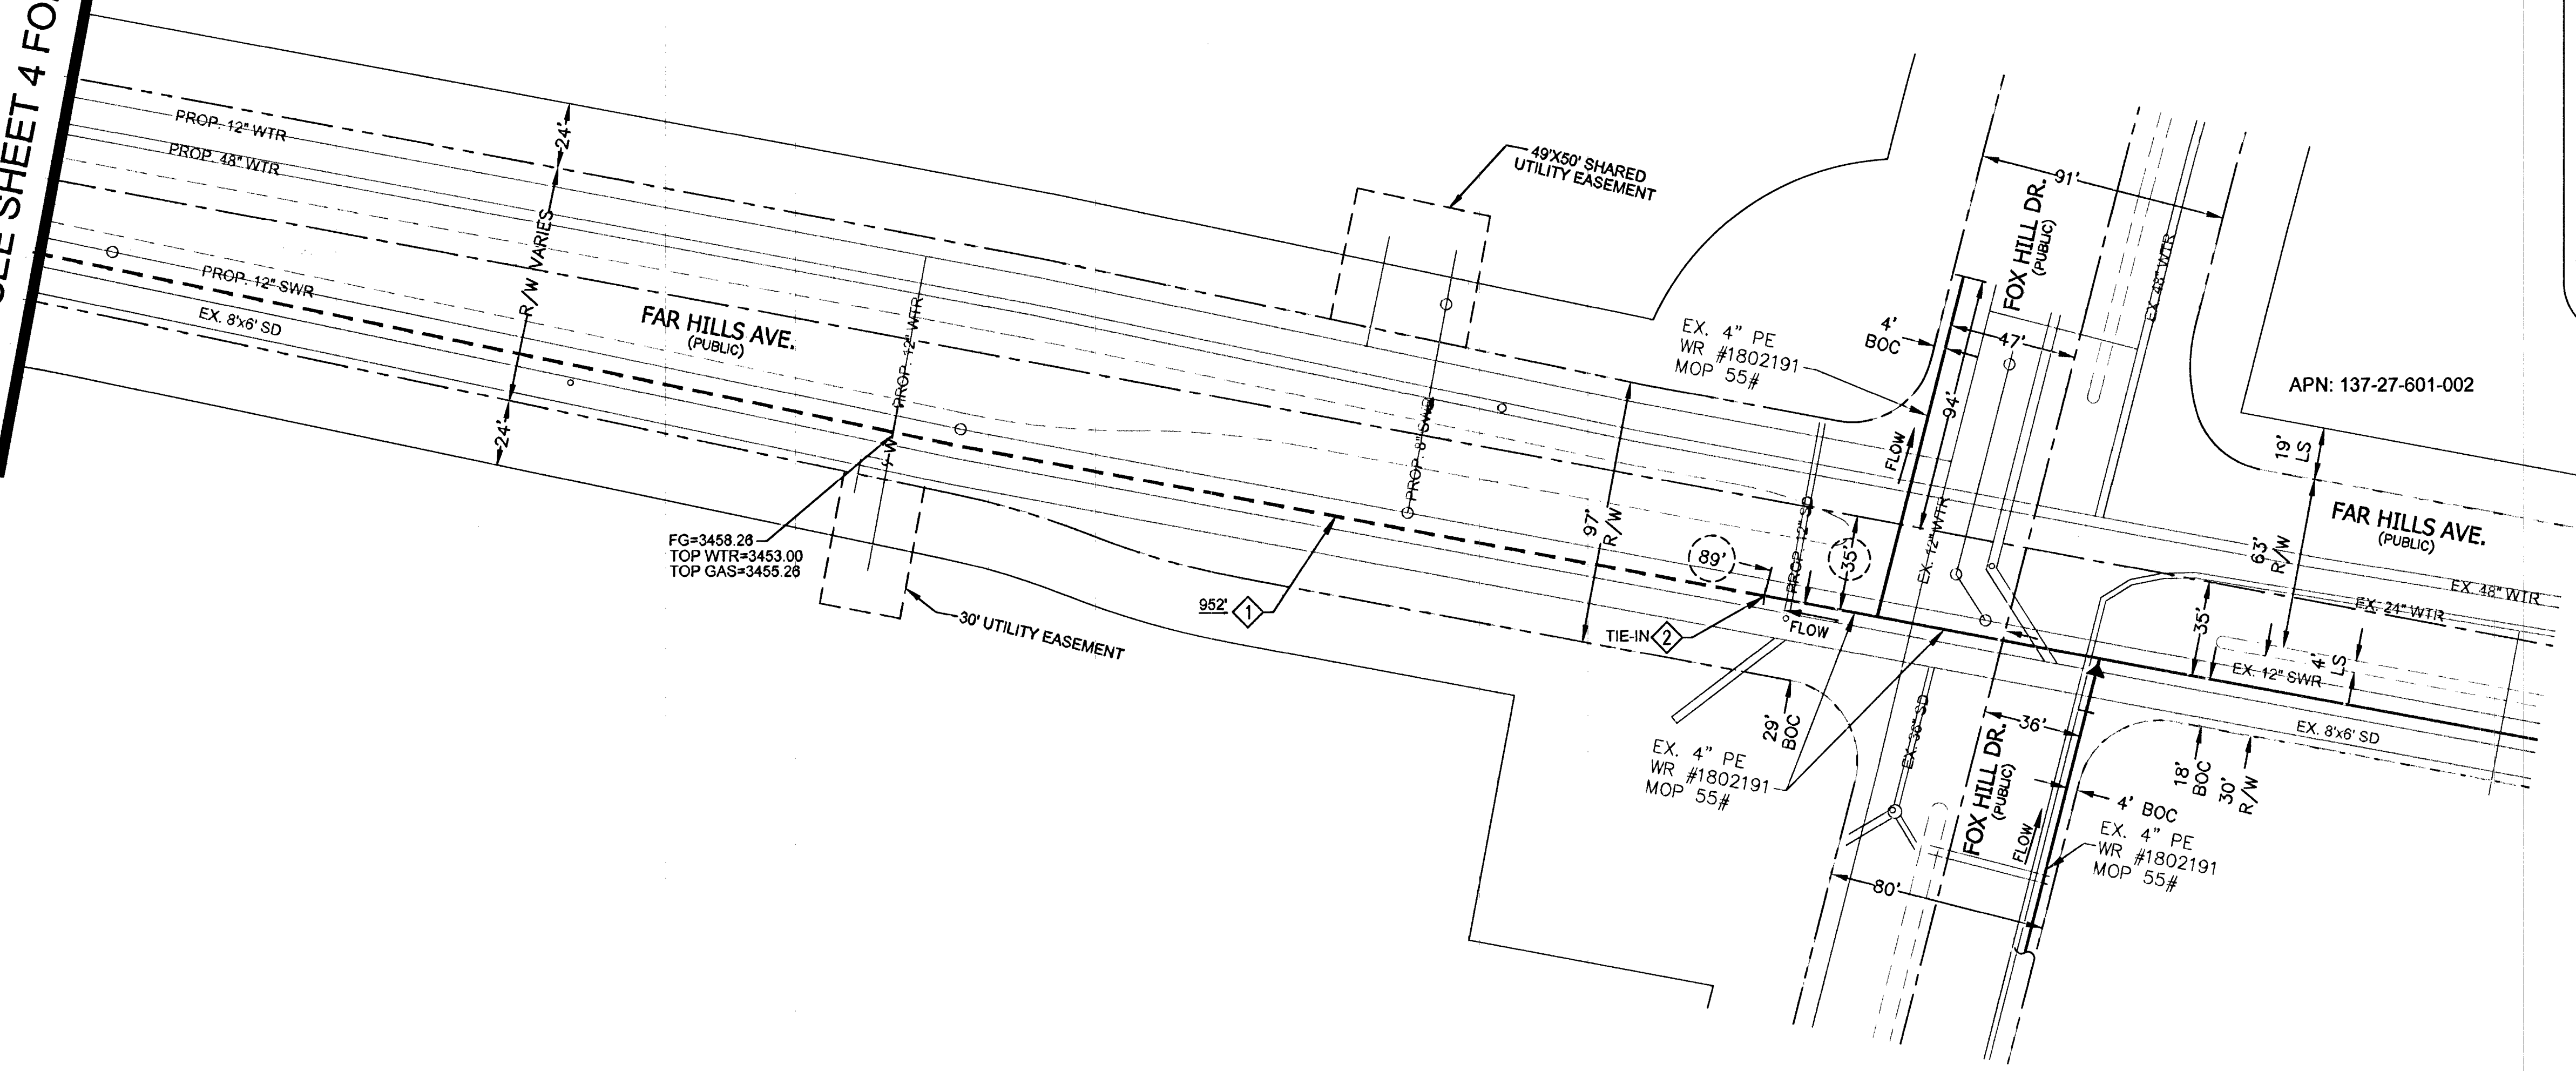

LEGEND:

- EXISTING GAS LINE
- GAS LINE TO BE ABANDONED
- EXISTING GAS SERVICE
- PROPOSED MAIN GAS LINE (NEW)
- PROPOSED SERVICE LATERAL (NEW)
- PROPOSED SERVICE LINE (NEW)
- RIGHT OF WAY LINE
- STREET CENTERLINE
- PROPERTY LINE
- BACK OF CURB
- MATCHLINE
- EASEMENT
- EXISTING ANODELESS RISER
- EXISTING ANODE RISER
- EXISTING GAS LIGHT
- EXISTING GAS VALVE
- SAWCUT & PATCH

PROPOSED FACILITIES:

- 1 PROP. 6" PE MAIN
- 2 PROP. 6" PE COUPLING (140-3445)



REVISIONS				PROPERTY UNITS				AS-BUILT DRAWING-PRESSURE TEST DATA				VISUAL INSPECTION CERTIFICATION				CONSTRUCTION				ISOLATION AREA		W.R. NO.		ENGINEER/TECH: DAVID FRIEDLANDER				PHONE: 702-385-2203			
																								ACCOUNT REP: MIKE BAILEY				PHONE: 702-528-7744			
																								PROJECT CONTACT: CHRIS ANDERSON				PHONE: 702-791-1004			
																								SHEET NO: 3 OF 5				SCALE: 1" = 40'		DATE: 10/29/14	
																								DWN. BY: ZONE ENG				CHKD. BY:		APPVD. BY:	
																								TITLE							
																								SUMMERLIN VILLAGE 23B							
																								FAR HILLS PHASE II							
																								H# 53053				107V 6128-2			